


09/28/99

TIP PROJECT: B-4598

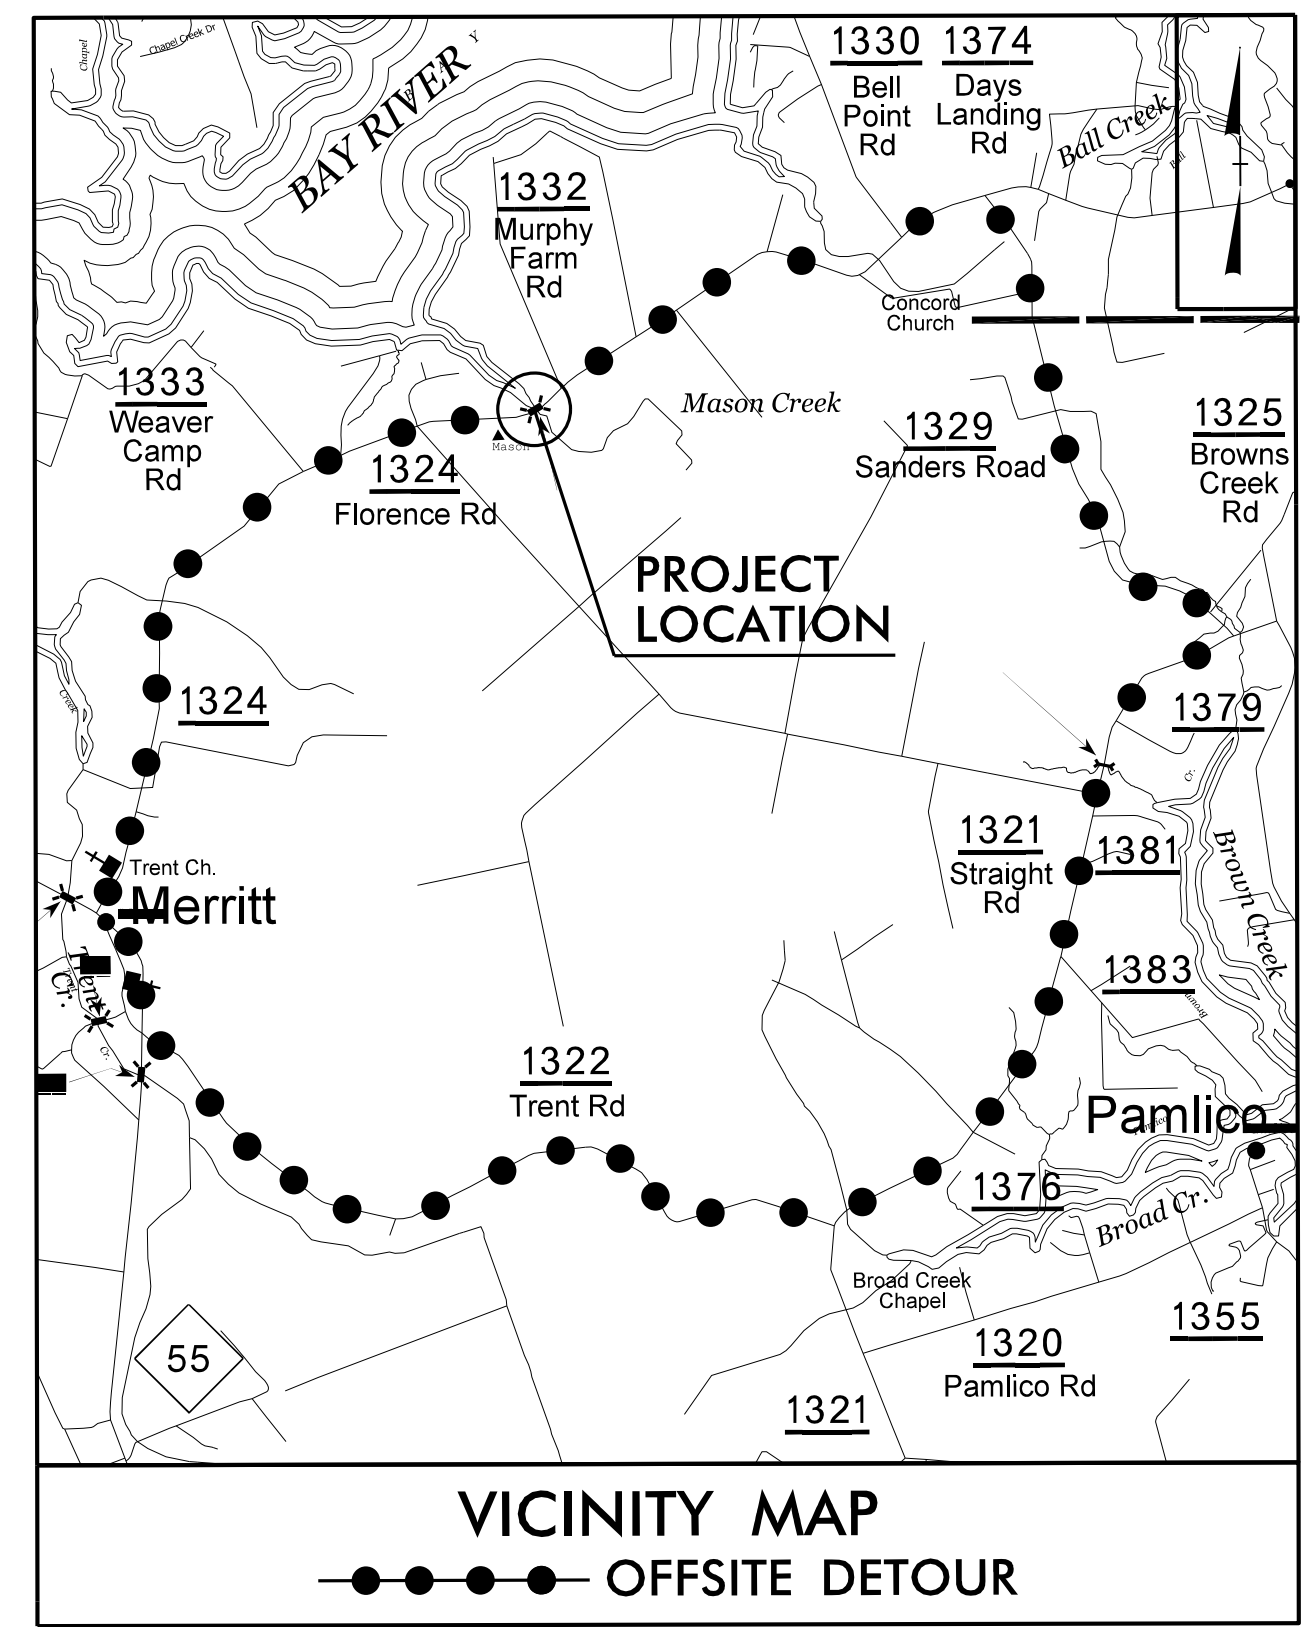

STATE OF NORTH CAROLINA
 DIVISION OF HIGHWAYS



**UTILITIES BY OTHERS PLANS
 PAMLICO COUNTY**

**LOCATION: BRIDGE 16 OVER MASON CREEK
 ON SR 1324 (FLORENCE RD)**


**TYPE OF WORK: POWER DISTRIBUTION AND
 TELEPHONE RELOCATION**

T.I.P. NO.	SHEET NO.
B-4598	UO-1

NOTE:
 ALL UTILITY WORK SHOWN ON THIS SHEET IS DONE BY OTHERS.
 NO PAYMENT WILL BE MADE TO THE CONTRACTOR FOR UTILITY WORK SHOWN ON THIS SHEET.

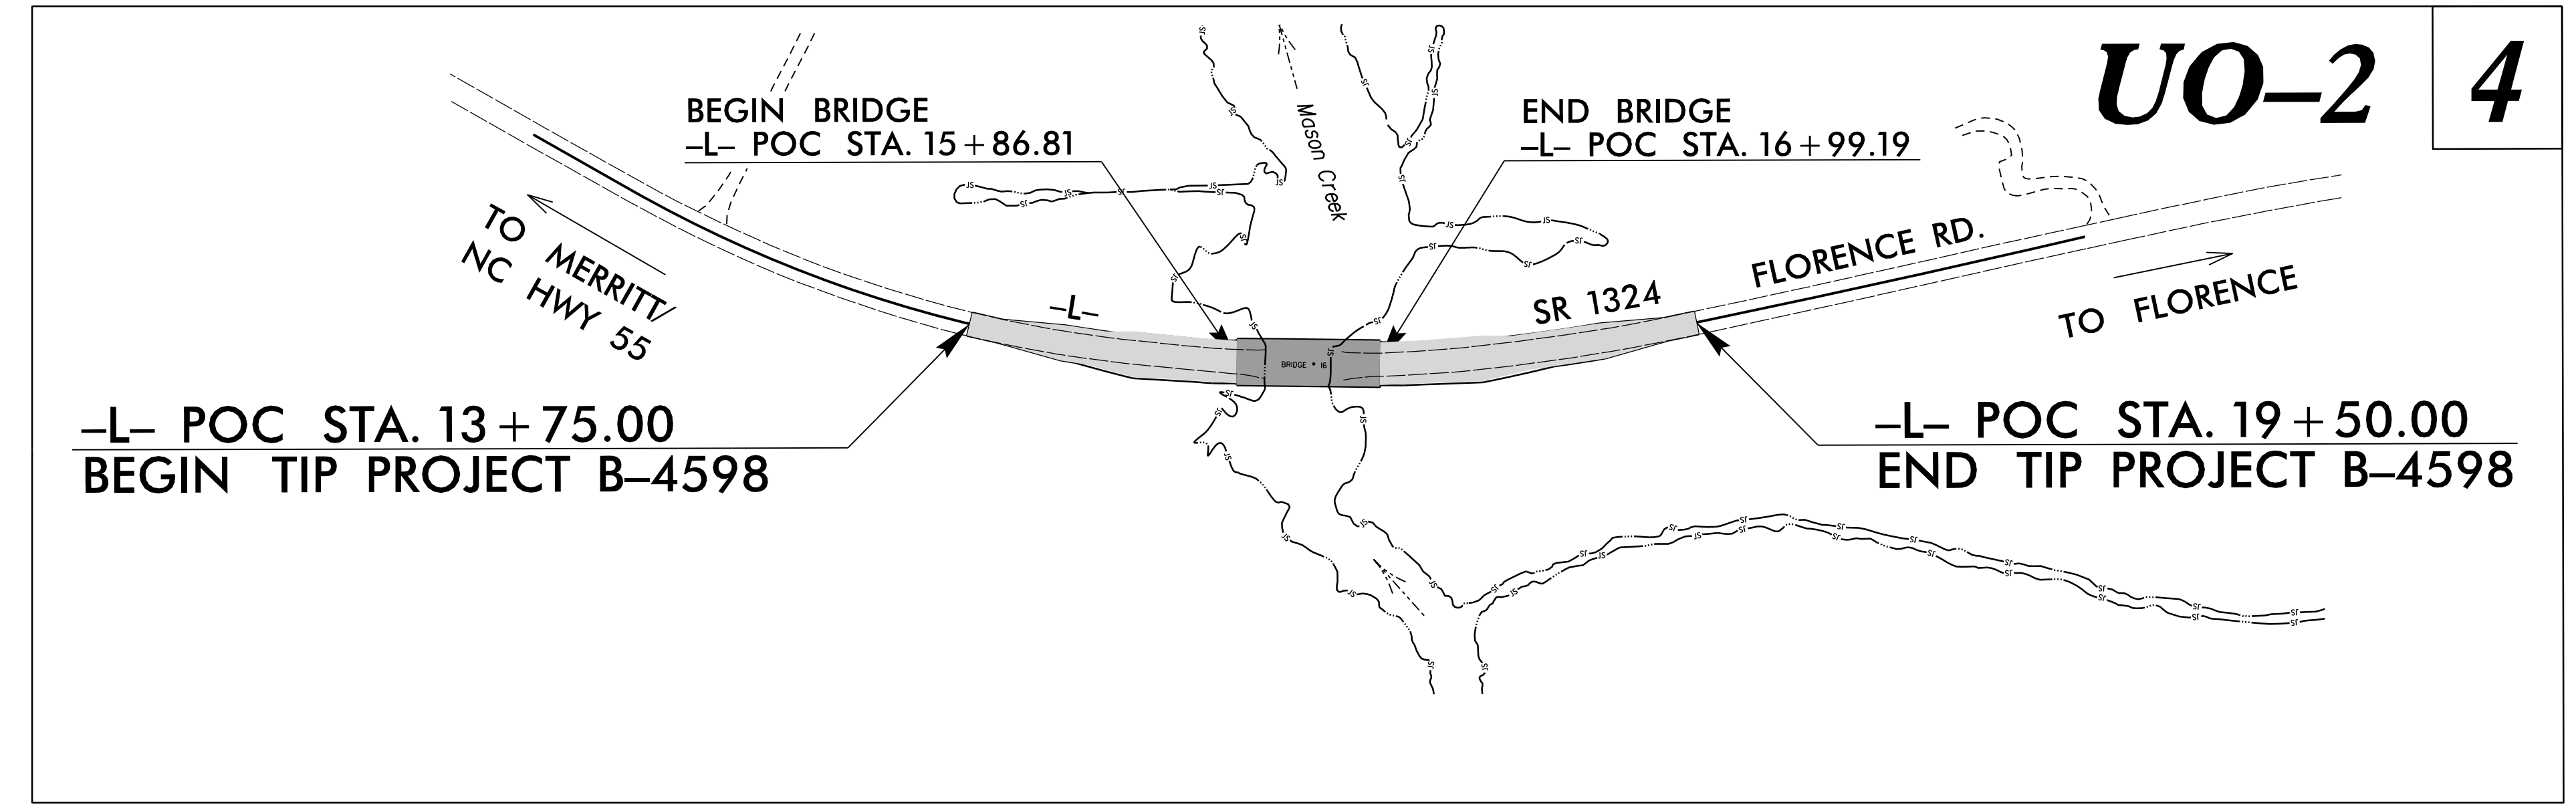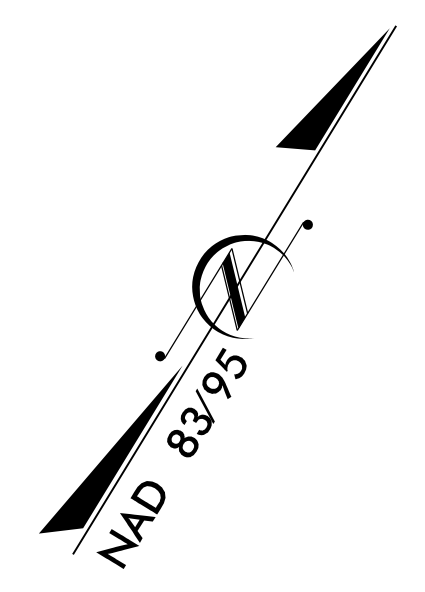

14-FEB-2017 09:18
 C:\Users\NCOJUser\DeskTop\B4598\Utilities\Engineering\UB0\Proj\B4598_ut_+sh_U001_psh.dgn
 \$\$\$SERVERNAME\$\$\$

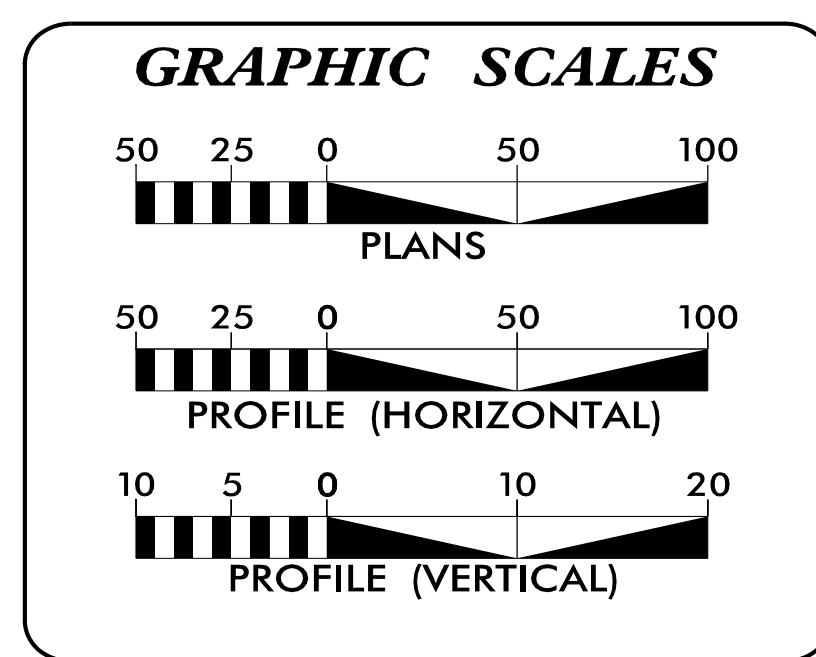

INDEX OF SHEETS

SHEET NO.:	DESCRIPTION:
UO-1	TITLE SHEET
UO-2	UBO PLAN SHEET

UTILITY OWNERS WITH CONFLICTS

(A) TIDELAND EMC - POWER DISTRIBUTION
 (B) CENTURY LINK / EMBARQ - COMMUNICATIONS

PREPARED IN THE OFFICE OF:

TELICS

849 SOUTH LAUREL ST
 LINCOLNTON, NC 28092
 PHONE (704) 732-3241

STEVE MODE UTILITY PROJECT MANAGER
 LANCE LALIBERTE PROJECT UTILITY COORDINATOR

**DIVISION OF HIGHWAYS
 UTILITIES UNIT**
 1555 MAIL SERVICES CENTER
 RALEIGH, NC 27699-1555
 PHONE (919) 707-6690
 FAX (919) 250-4151

Bo Hemphill, PE UTILITIES REGIONAL ENGINEER
 Nabil Hamdan UTILITIES ENGINEER
 Amy Dupree UTILITIES AREA COORDINATOR
 Dayton Martin UTILITIES COORDINATOR