


5/28/19


WSP **PARSONS BRINCKERHOFF**
 434 Fayetteville Street Suite 1500
 Raleigh, NC 27601 - 919.836.4040
 www.wspgroup.com
 LICENSE NO. F-0891

PROJECT REFERENCE NO. B-4616	SHEET NO. 10
ROADWAY DESIGN ENGINEER	HYDRAULICS ENGINEER


-DRV1-

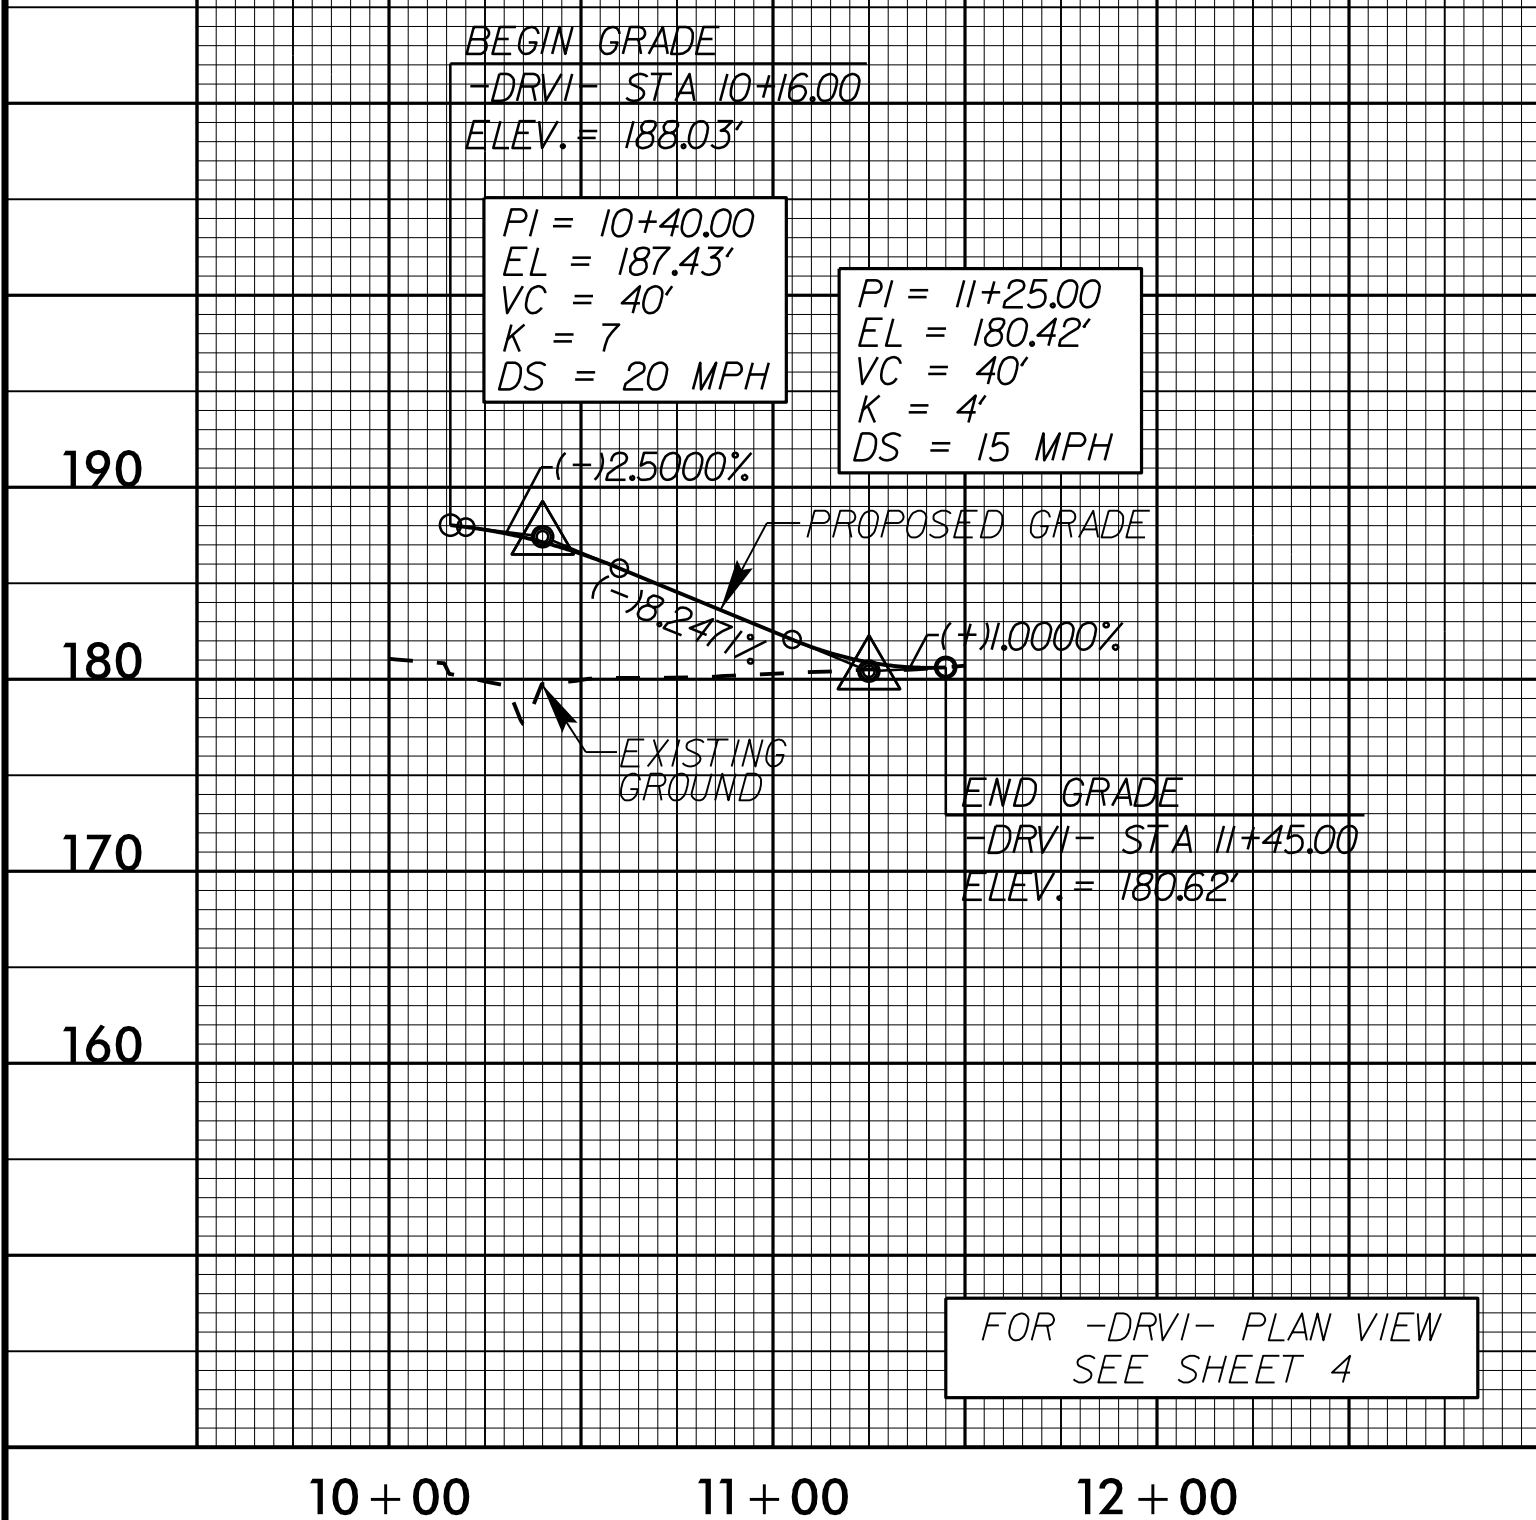


-DRV2-

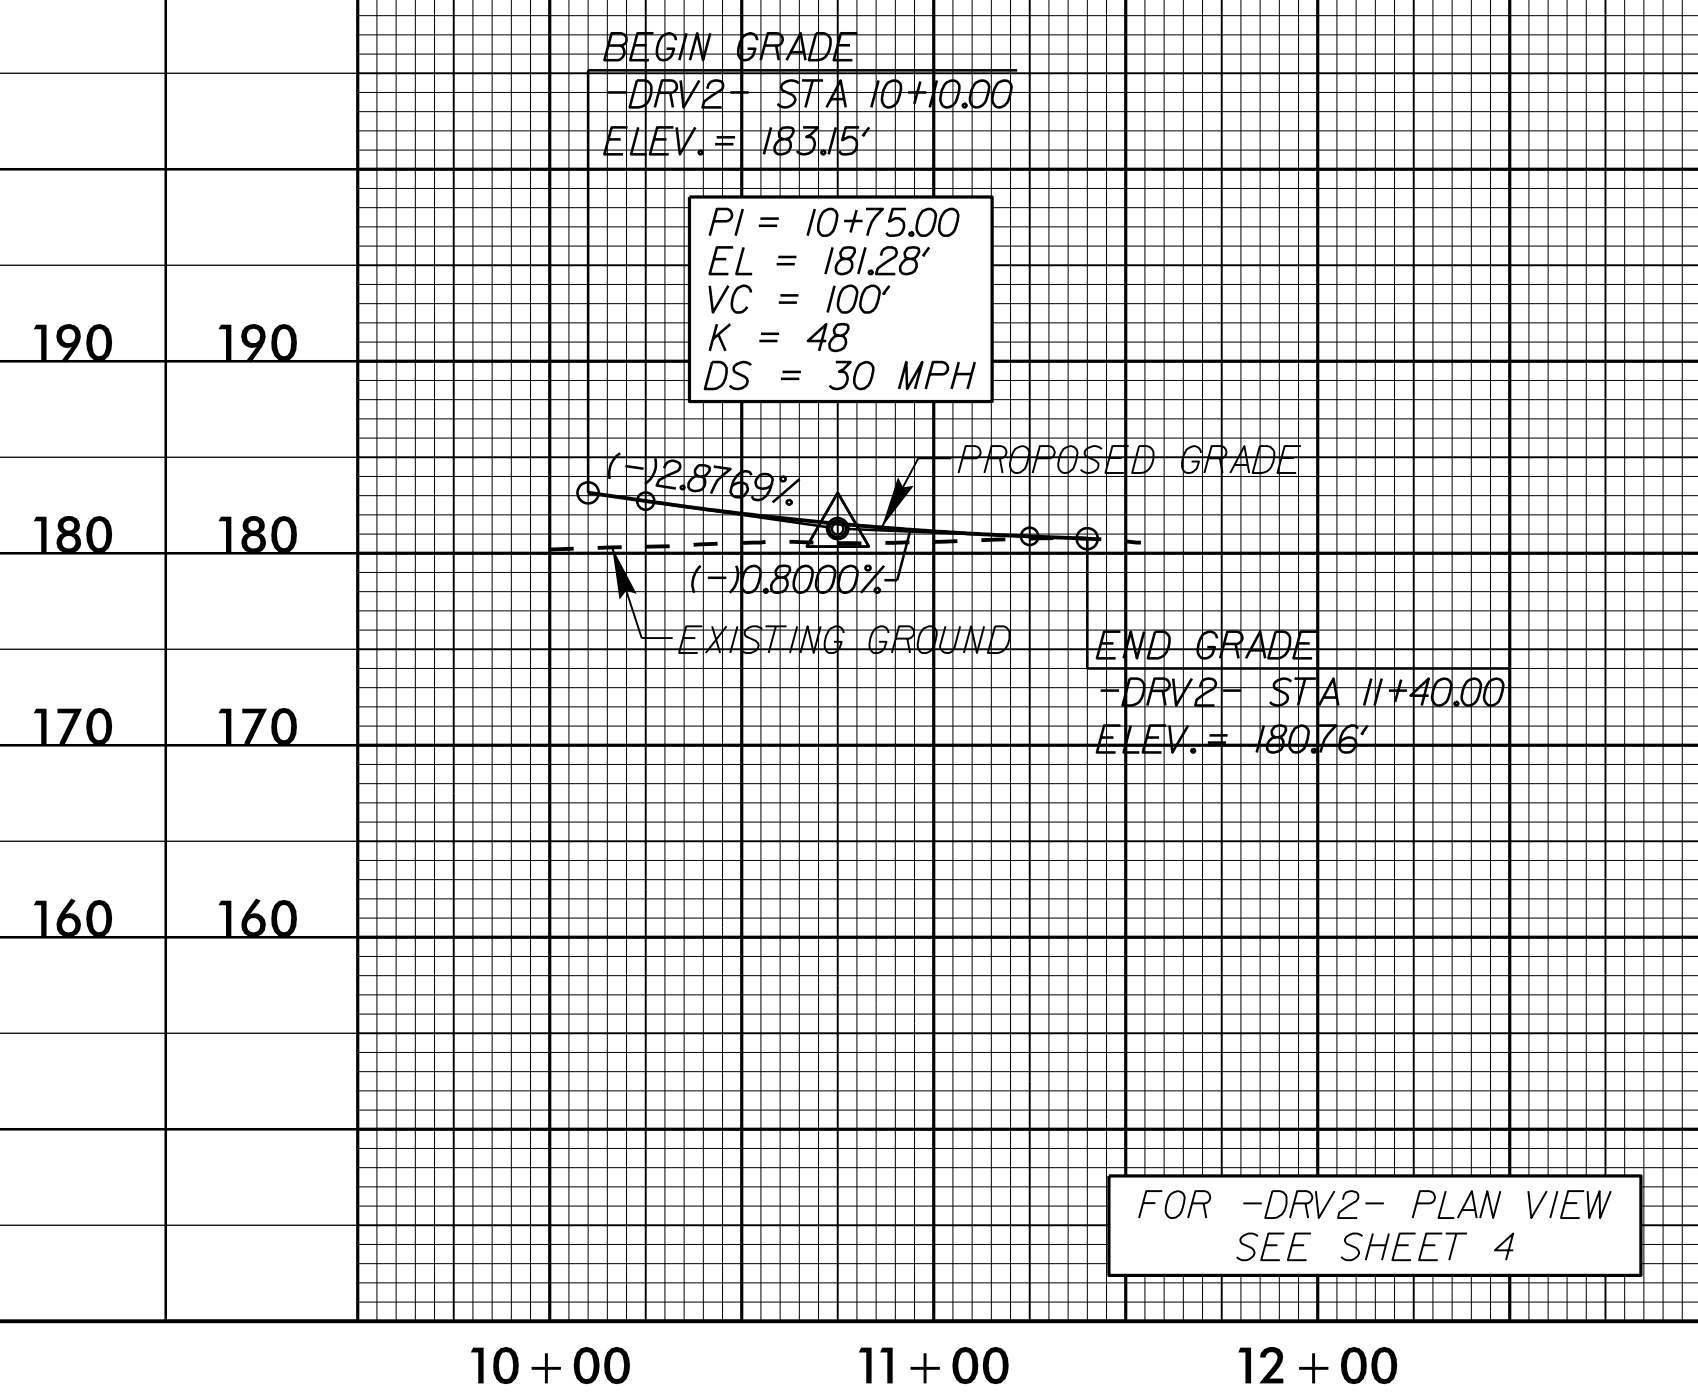


-DRV3-

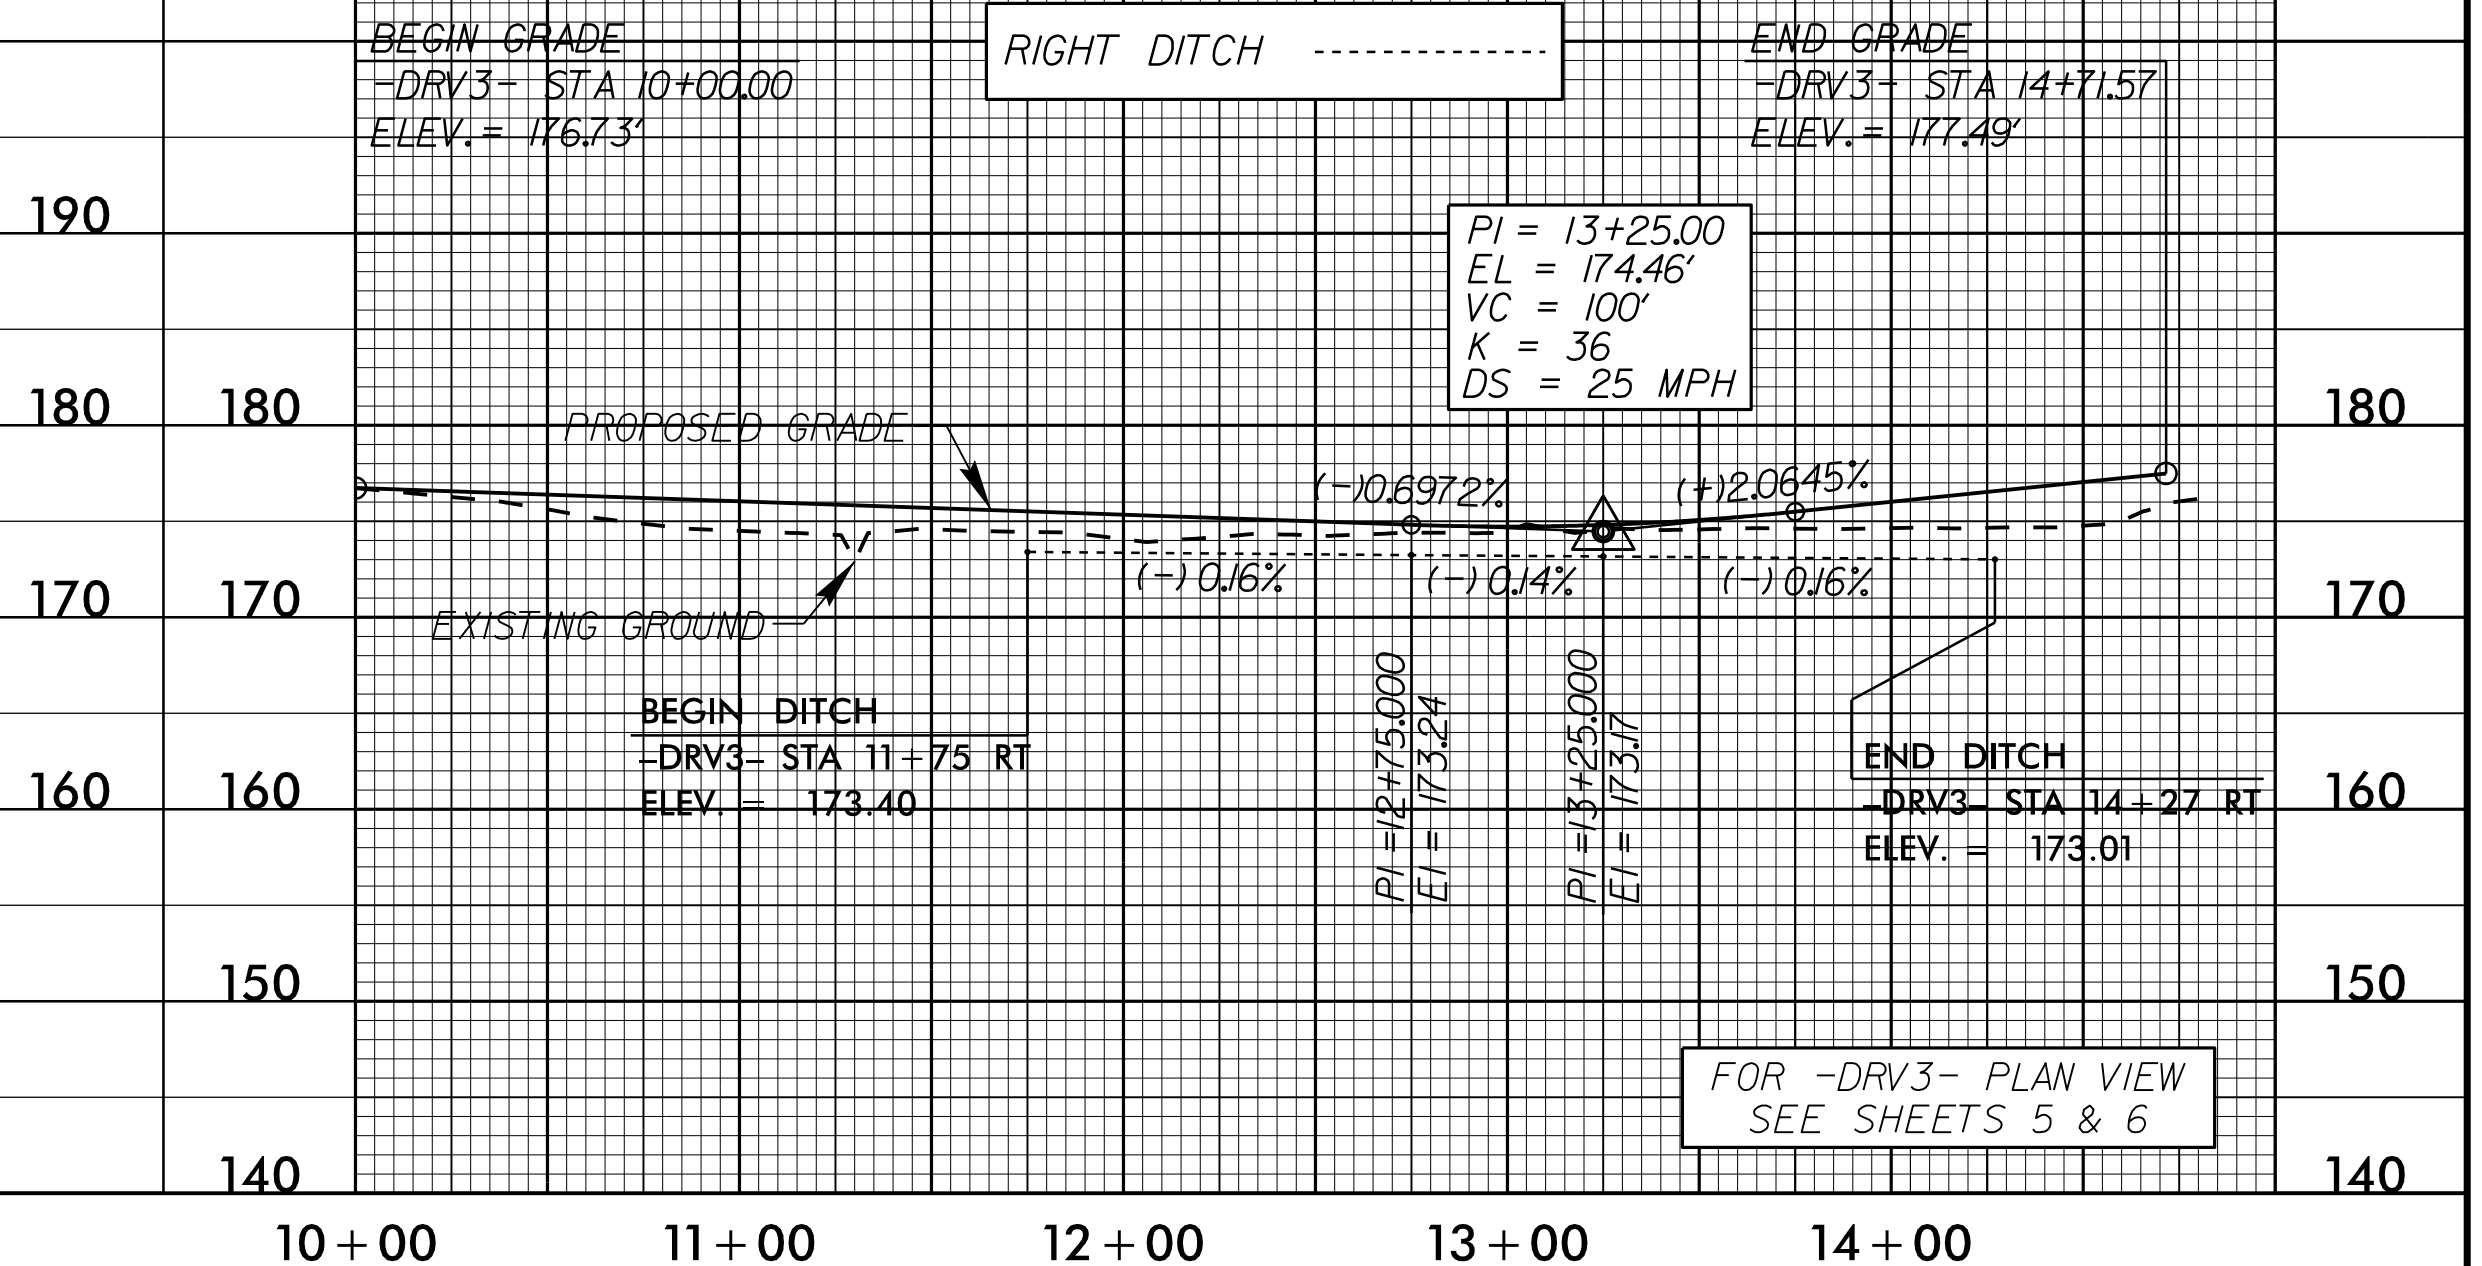

-DRV4-

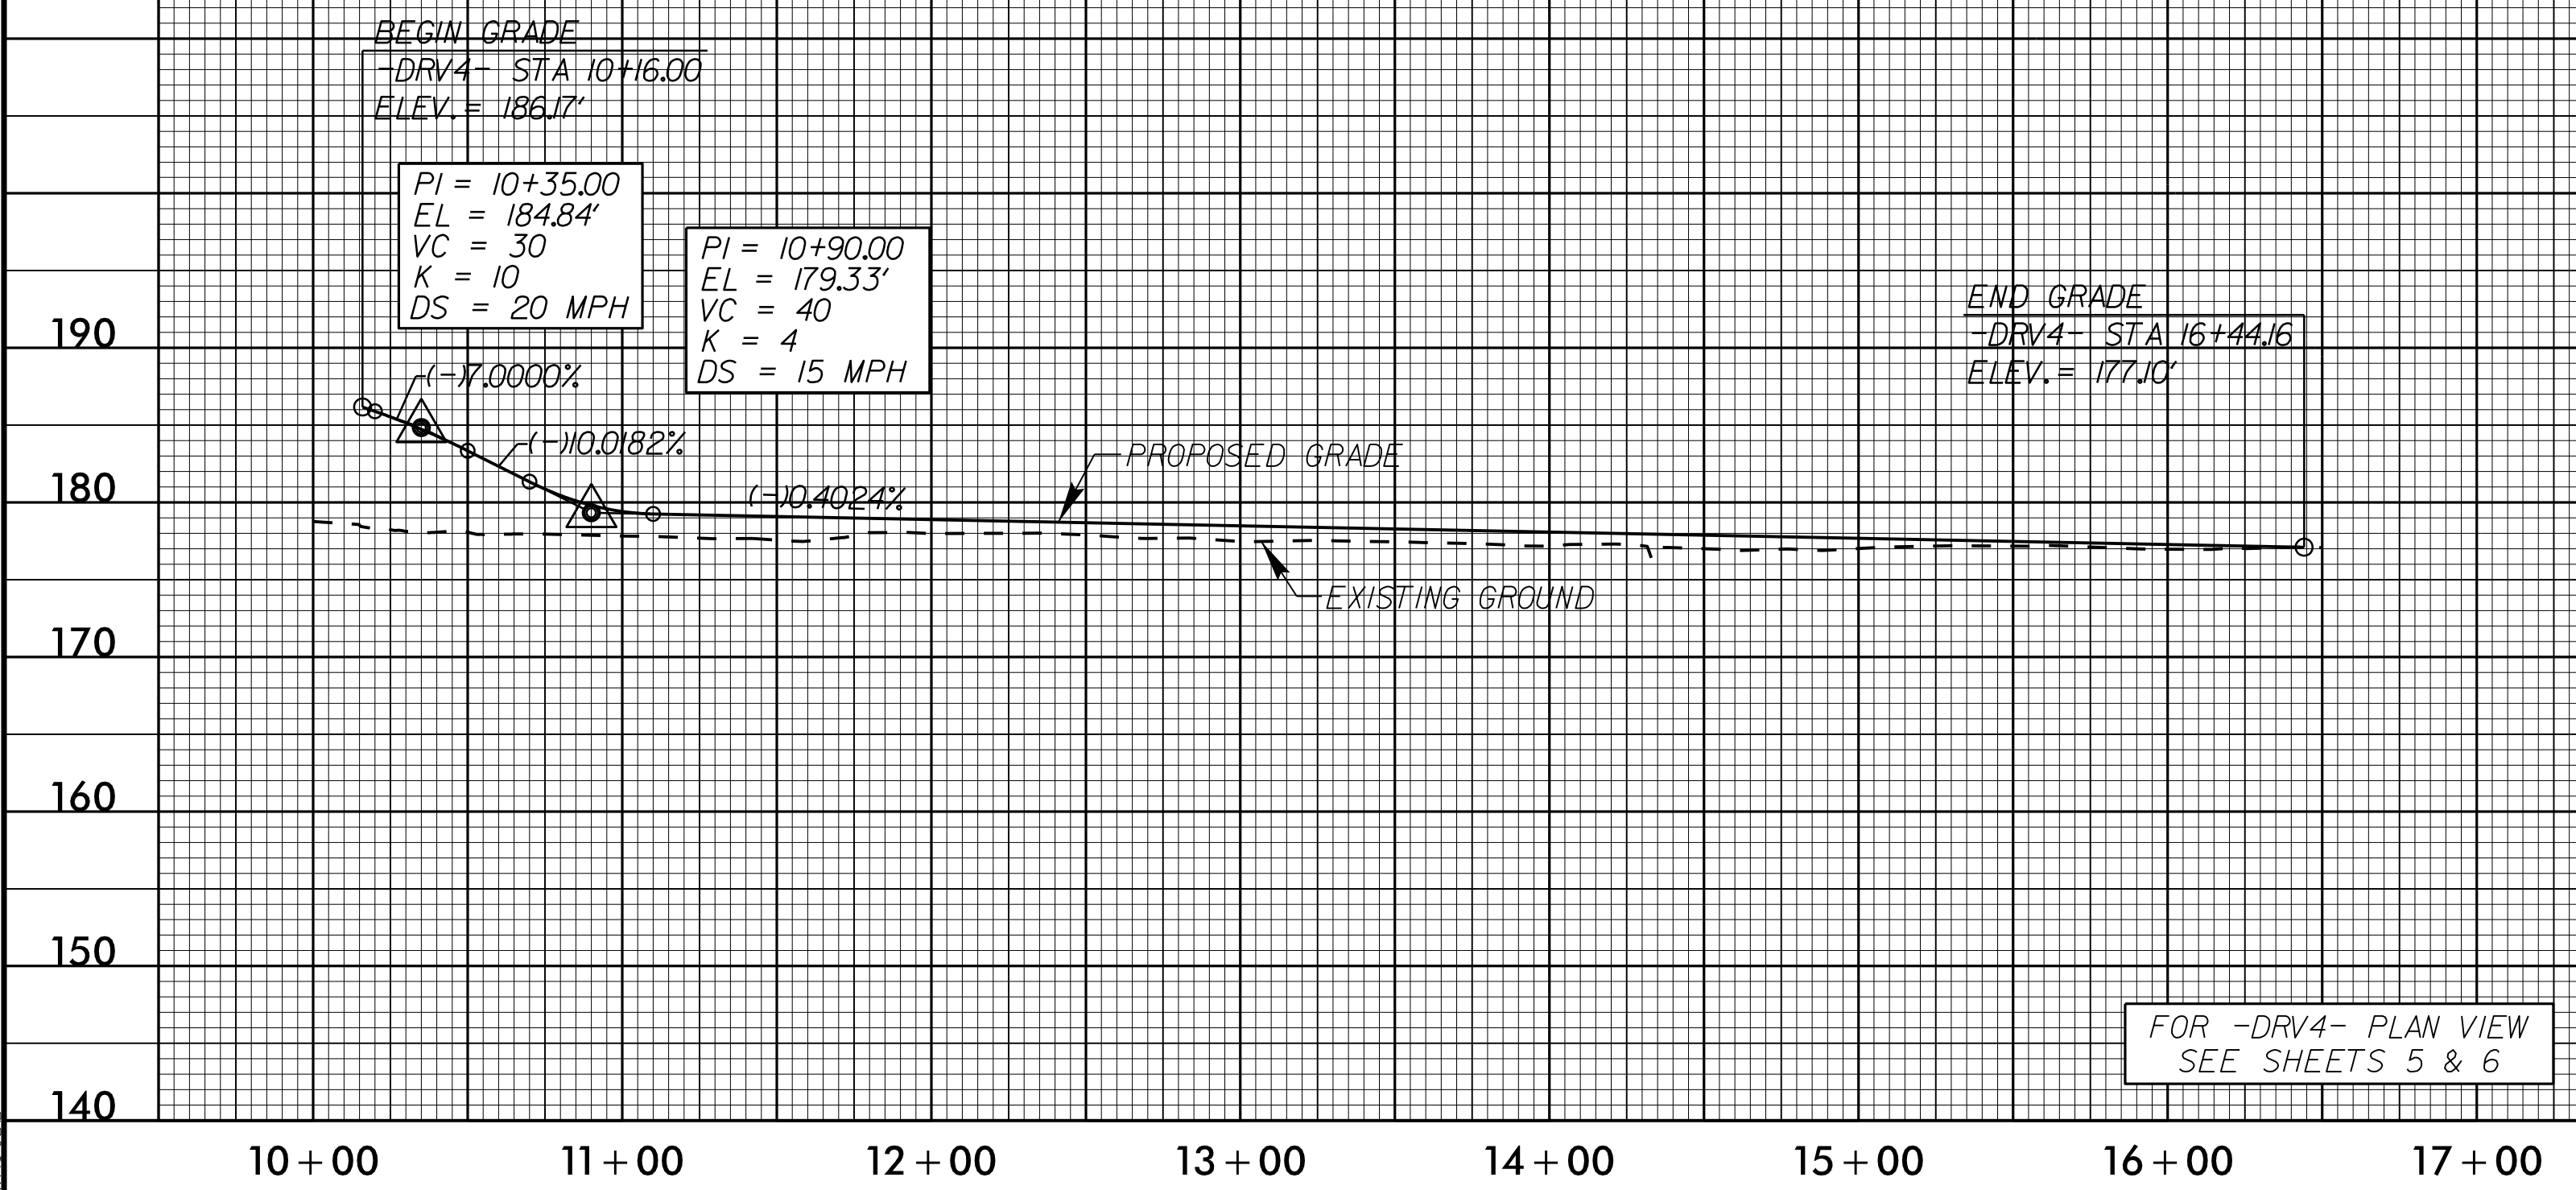

-DRV5-

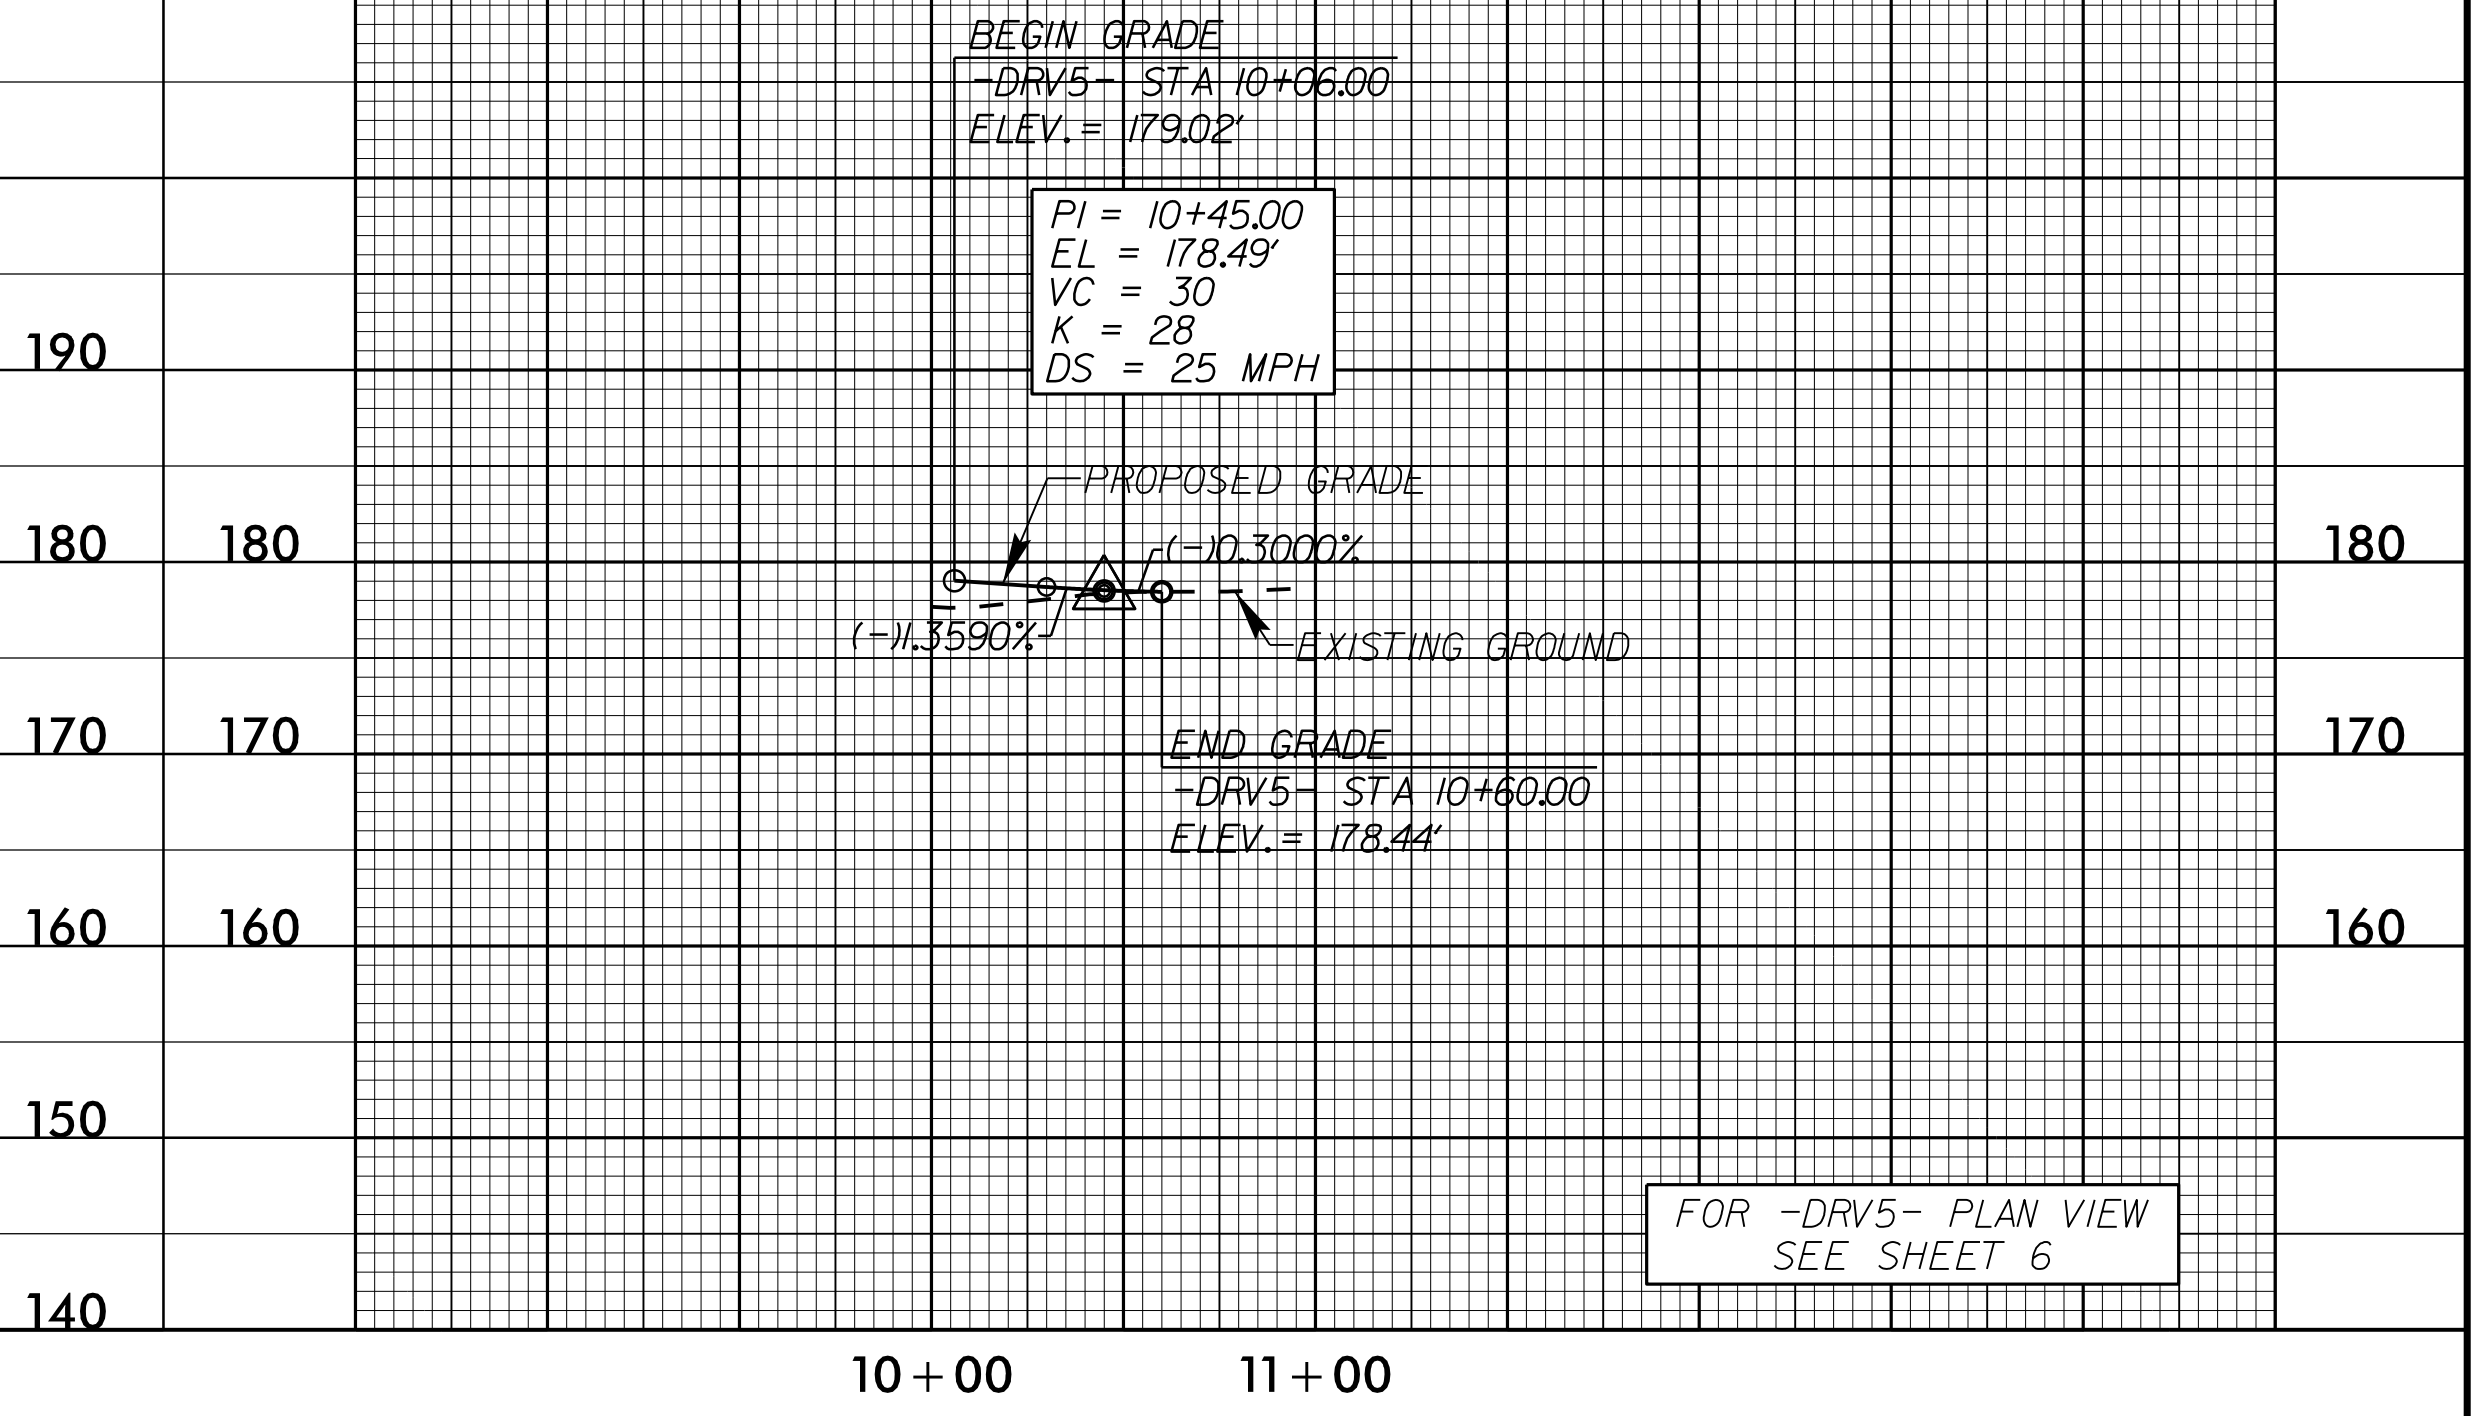

4/14/2017 R:\Roadway\Proj\4616_rdy_p1_sheets.dgn