



<p>Sign Number: SP16178 Type: D Ground Quantity:</p> <p>Sign Width: 2'-6" Height: 2'-0" Total Area: 5.0 Sq.Ft.</p> <p><u>Border Type:</u> Recessed Recess: 0.38" Width: 0.63" Radii: 1.5"</p>	<p>Design By: DME Project ID: B-4616</p> <p>Checked By: AIA Location: Robeson Co.</p>	<p>Date: Jul 25, 2016 Division: 06</p>	<p>N. C. DEPARTMENT OF TRANSPORTATION DIVISION OF HIGHWAYS TRANSPORTATION MOBILITY AND SAFETY SIGNING AND DELINEATION</p> 
---	---	--	---

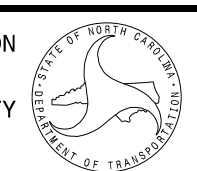

BORDER
R=1.5"
TH=0.63"
IN=0.38"

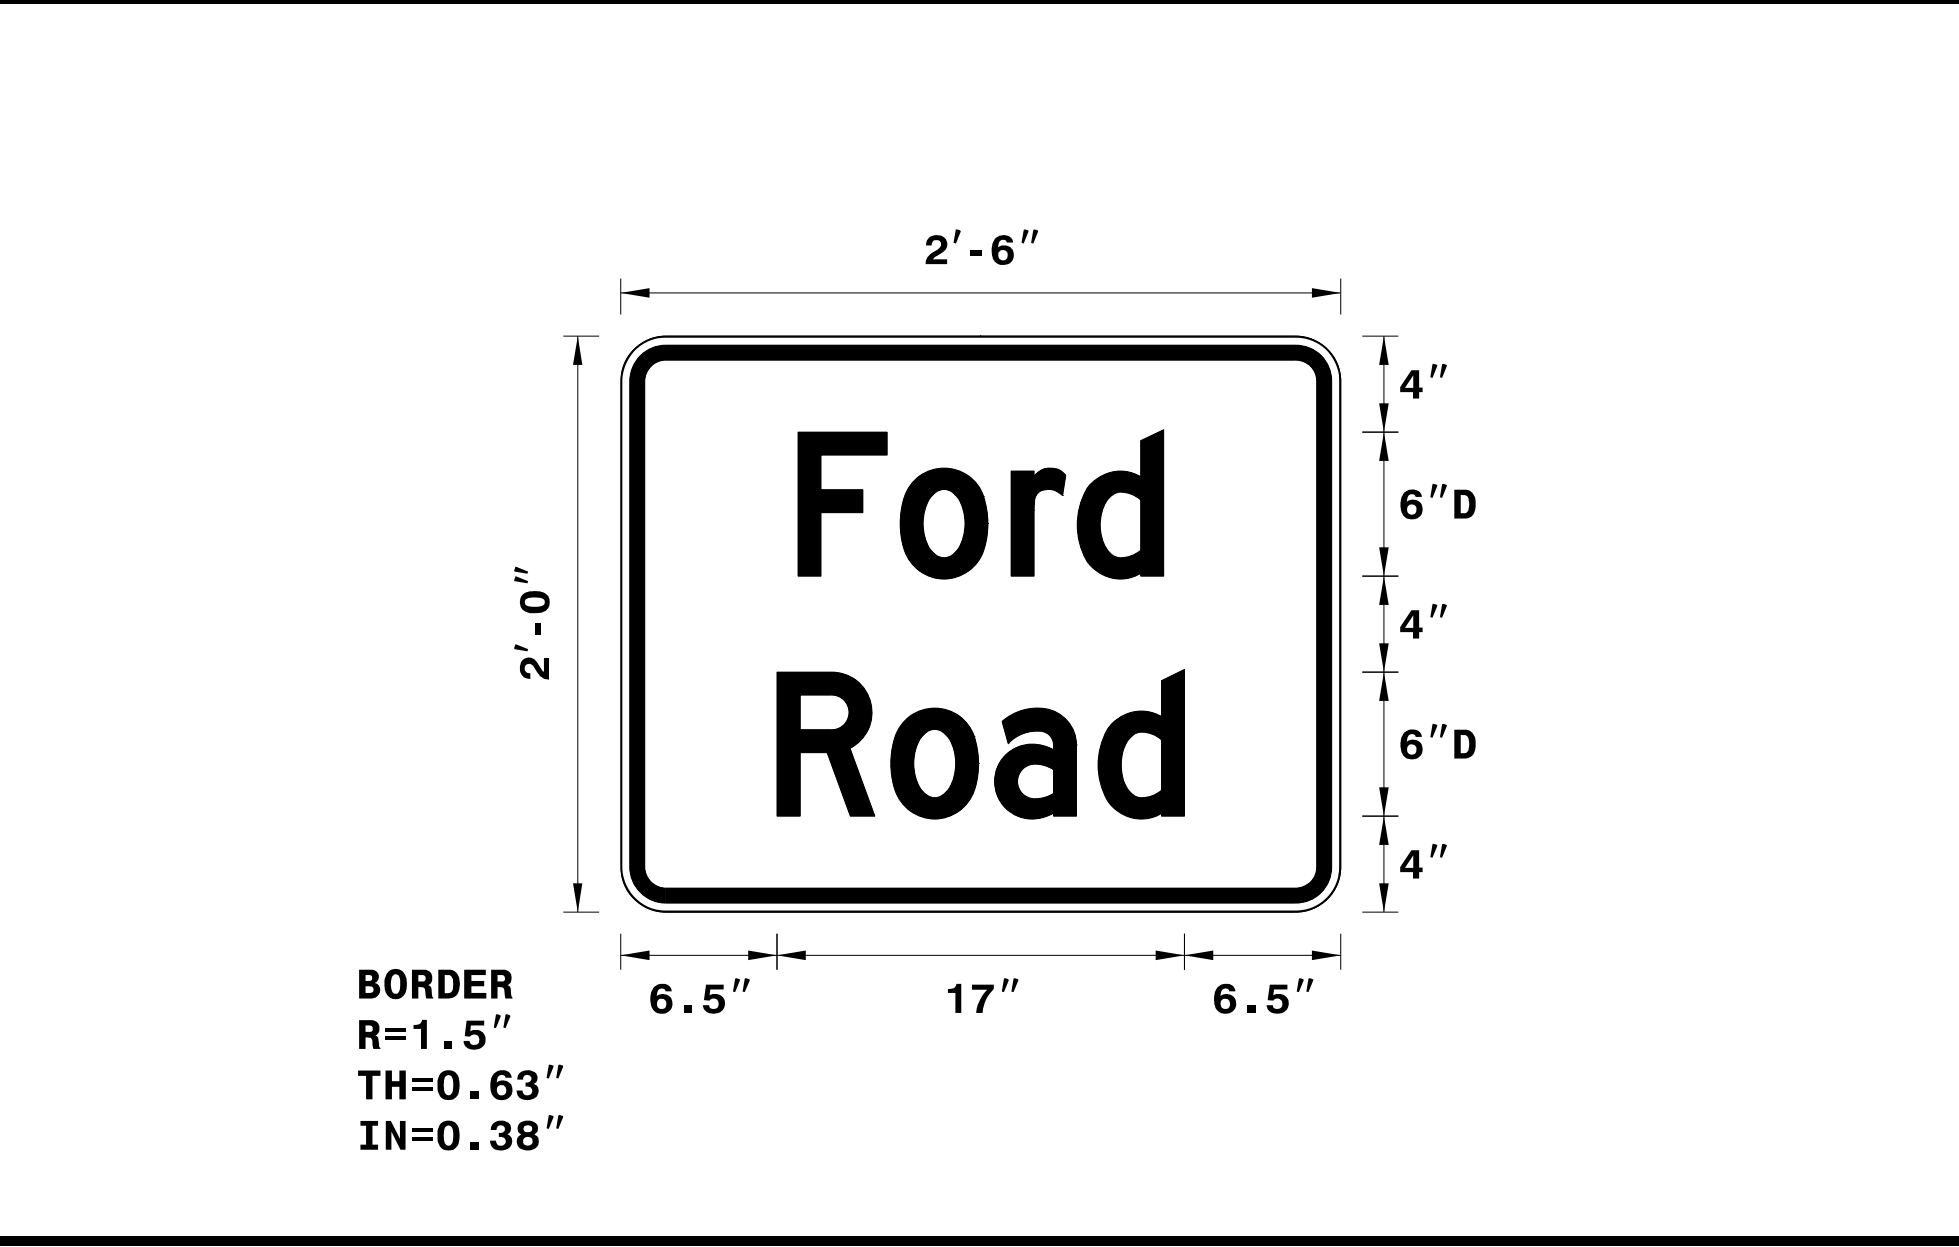

NOTES:

- Legend and border shall be direct applied non-reflective sheeting.
- Background shall be Grade B reflective sheeting.

Letter spacings are to start of next letter										Series/Size	Text Length
	F	o	r	d						D 2000	15.2
7.4	4.3	4.6	2.8	3.6	7.4					D 2000	17
	R	o	a	d							
6.5	4.7	4.3	4.3	3.6	6.5						

Spacing Factor is 1 unless specified otherwise

4/4/2017
 R:\TrafficControl\TrafficControl\TCP\B-4616_TC_TMP_02.dgn
 User: sbjennings

<p>APPROVED: <i>Ayman Alquodwah</i> P32ACSCAPR6547Z...</p> <p>DATE: 4/4/2017</p>			<p>SPECIAL SIGN DESIGN</p>
<p>DOCUMENT NOT CONSIDERED FINAL UNLESS ALL SIGNATURES COMPLETED</p>			