


PROJECT REFERENCE NO.	SHEET NO.
R-5719	EC-11/CONST.04
RW SHEET NO.	
ROADWAY DESIGN ENGINEER	HYDRAULICS ENGINEER

NOTE:
SEE SHEETS 11,12,13 FOR -L- RT PROFILE
SEE SHEETS 13,14,15 FOR -L- LT PROFILE

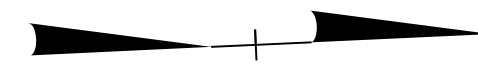


KERMIT SHELTON PRICE
CAROL PRICE KALEEL
DB 1619 PG 663

REVISIONS


8/17/99

8/17/2017
8:40:04 AM
R-5719-Erosion_Control\Plansheets\B5719_EC_PSH11.dwg

-L- POT 10+00.00
BEGIN PROJECT

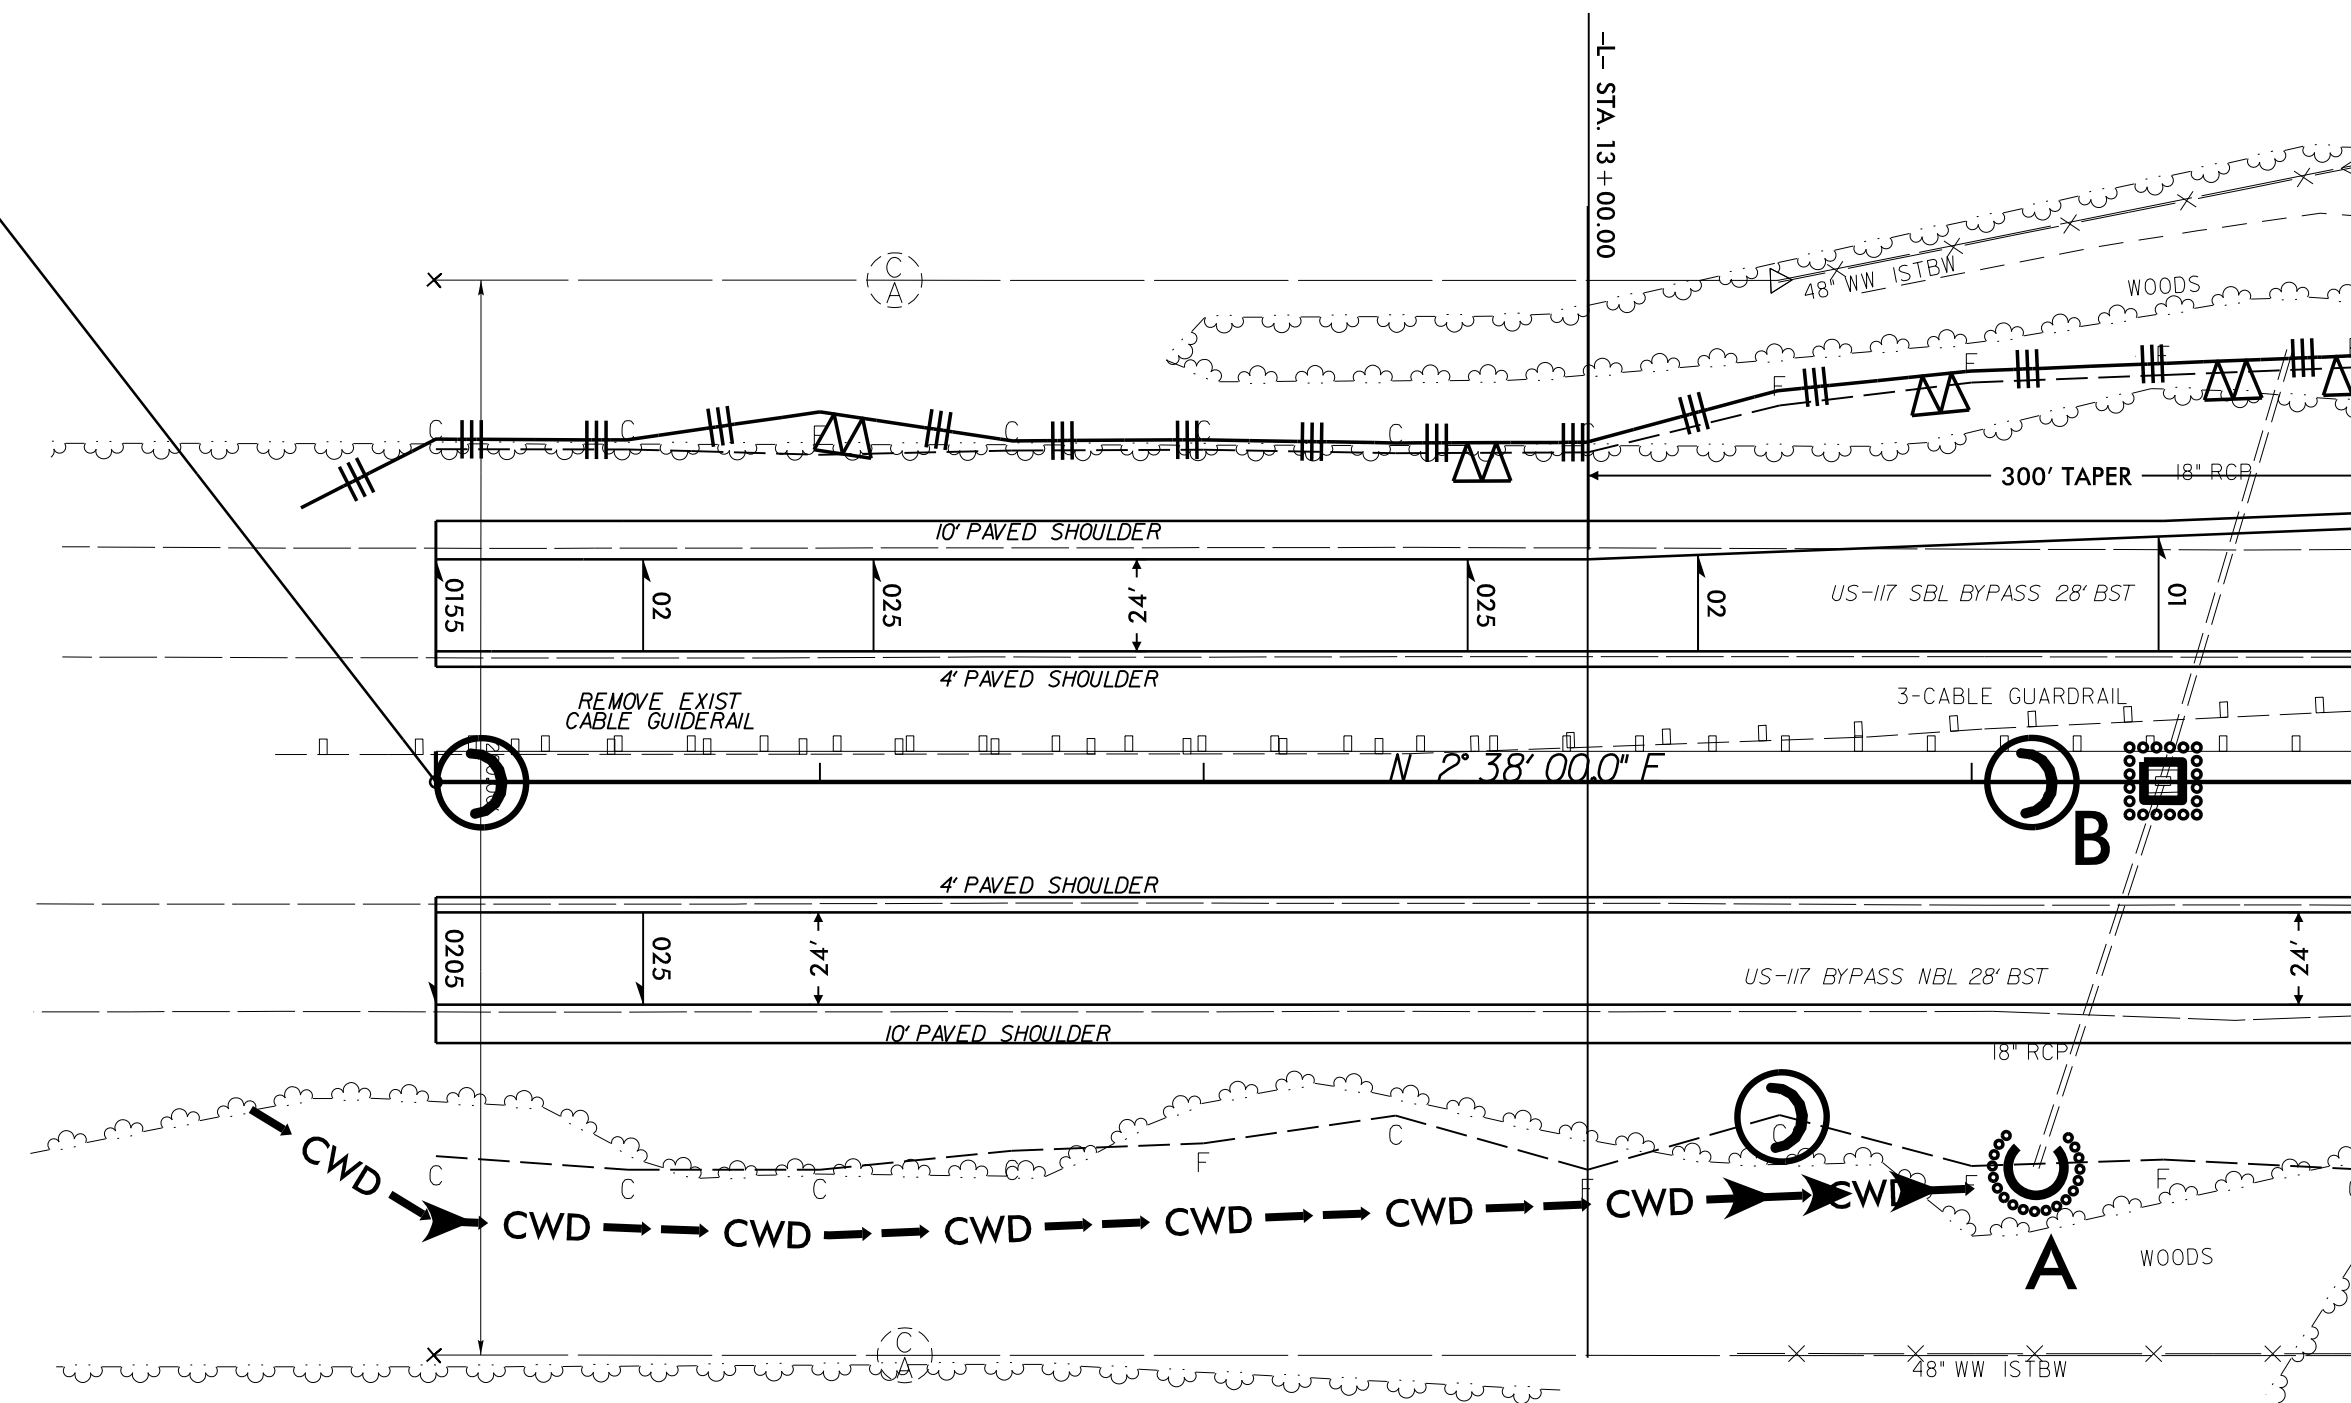

MATCH LINE -L- STA. 15+00 SEE SHEET 5

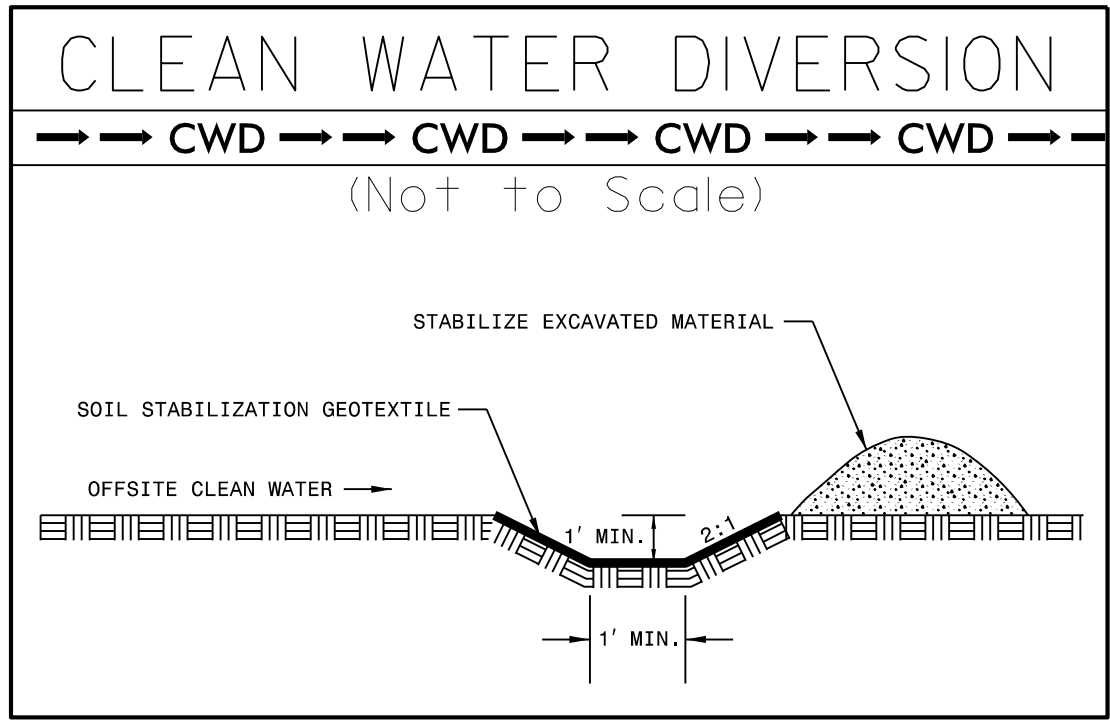

KERMIT SHELTON PRICE
CAROL PRICE KALEEL
DB 1619 PG 663