PROJECT REFERENCE NO.

R-5719

SIGN-2A

APPROVED:

DATE:

SEAL

SEAL


O34343

NG INE FRANCE NO.

SHEET NO.

R-5719

SIGN-2A

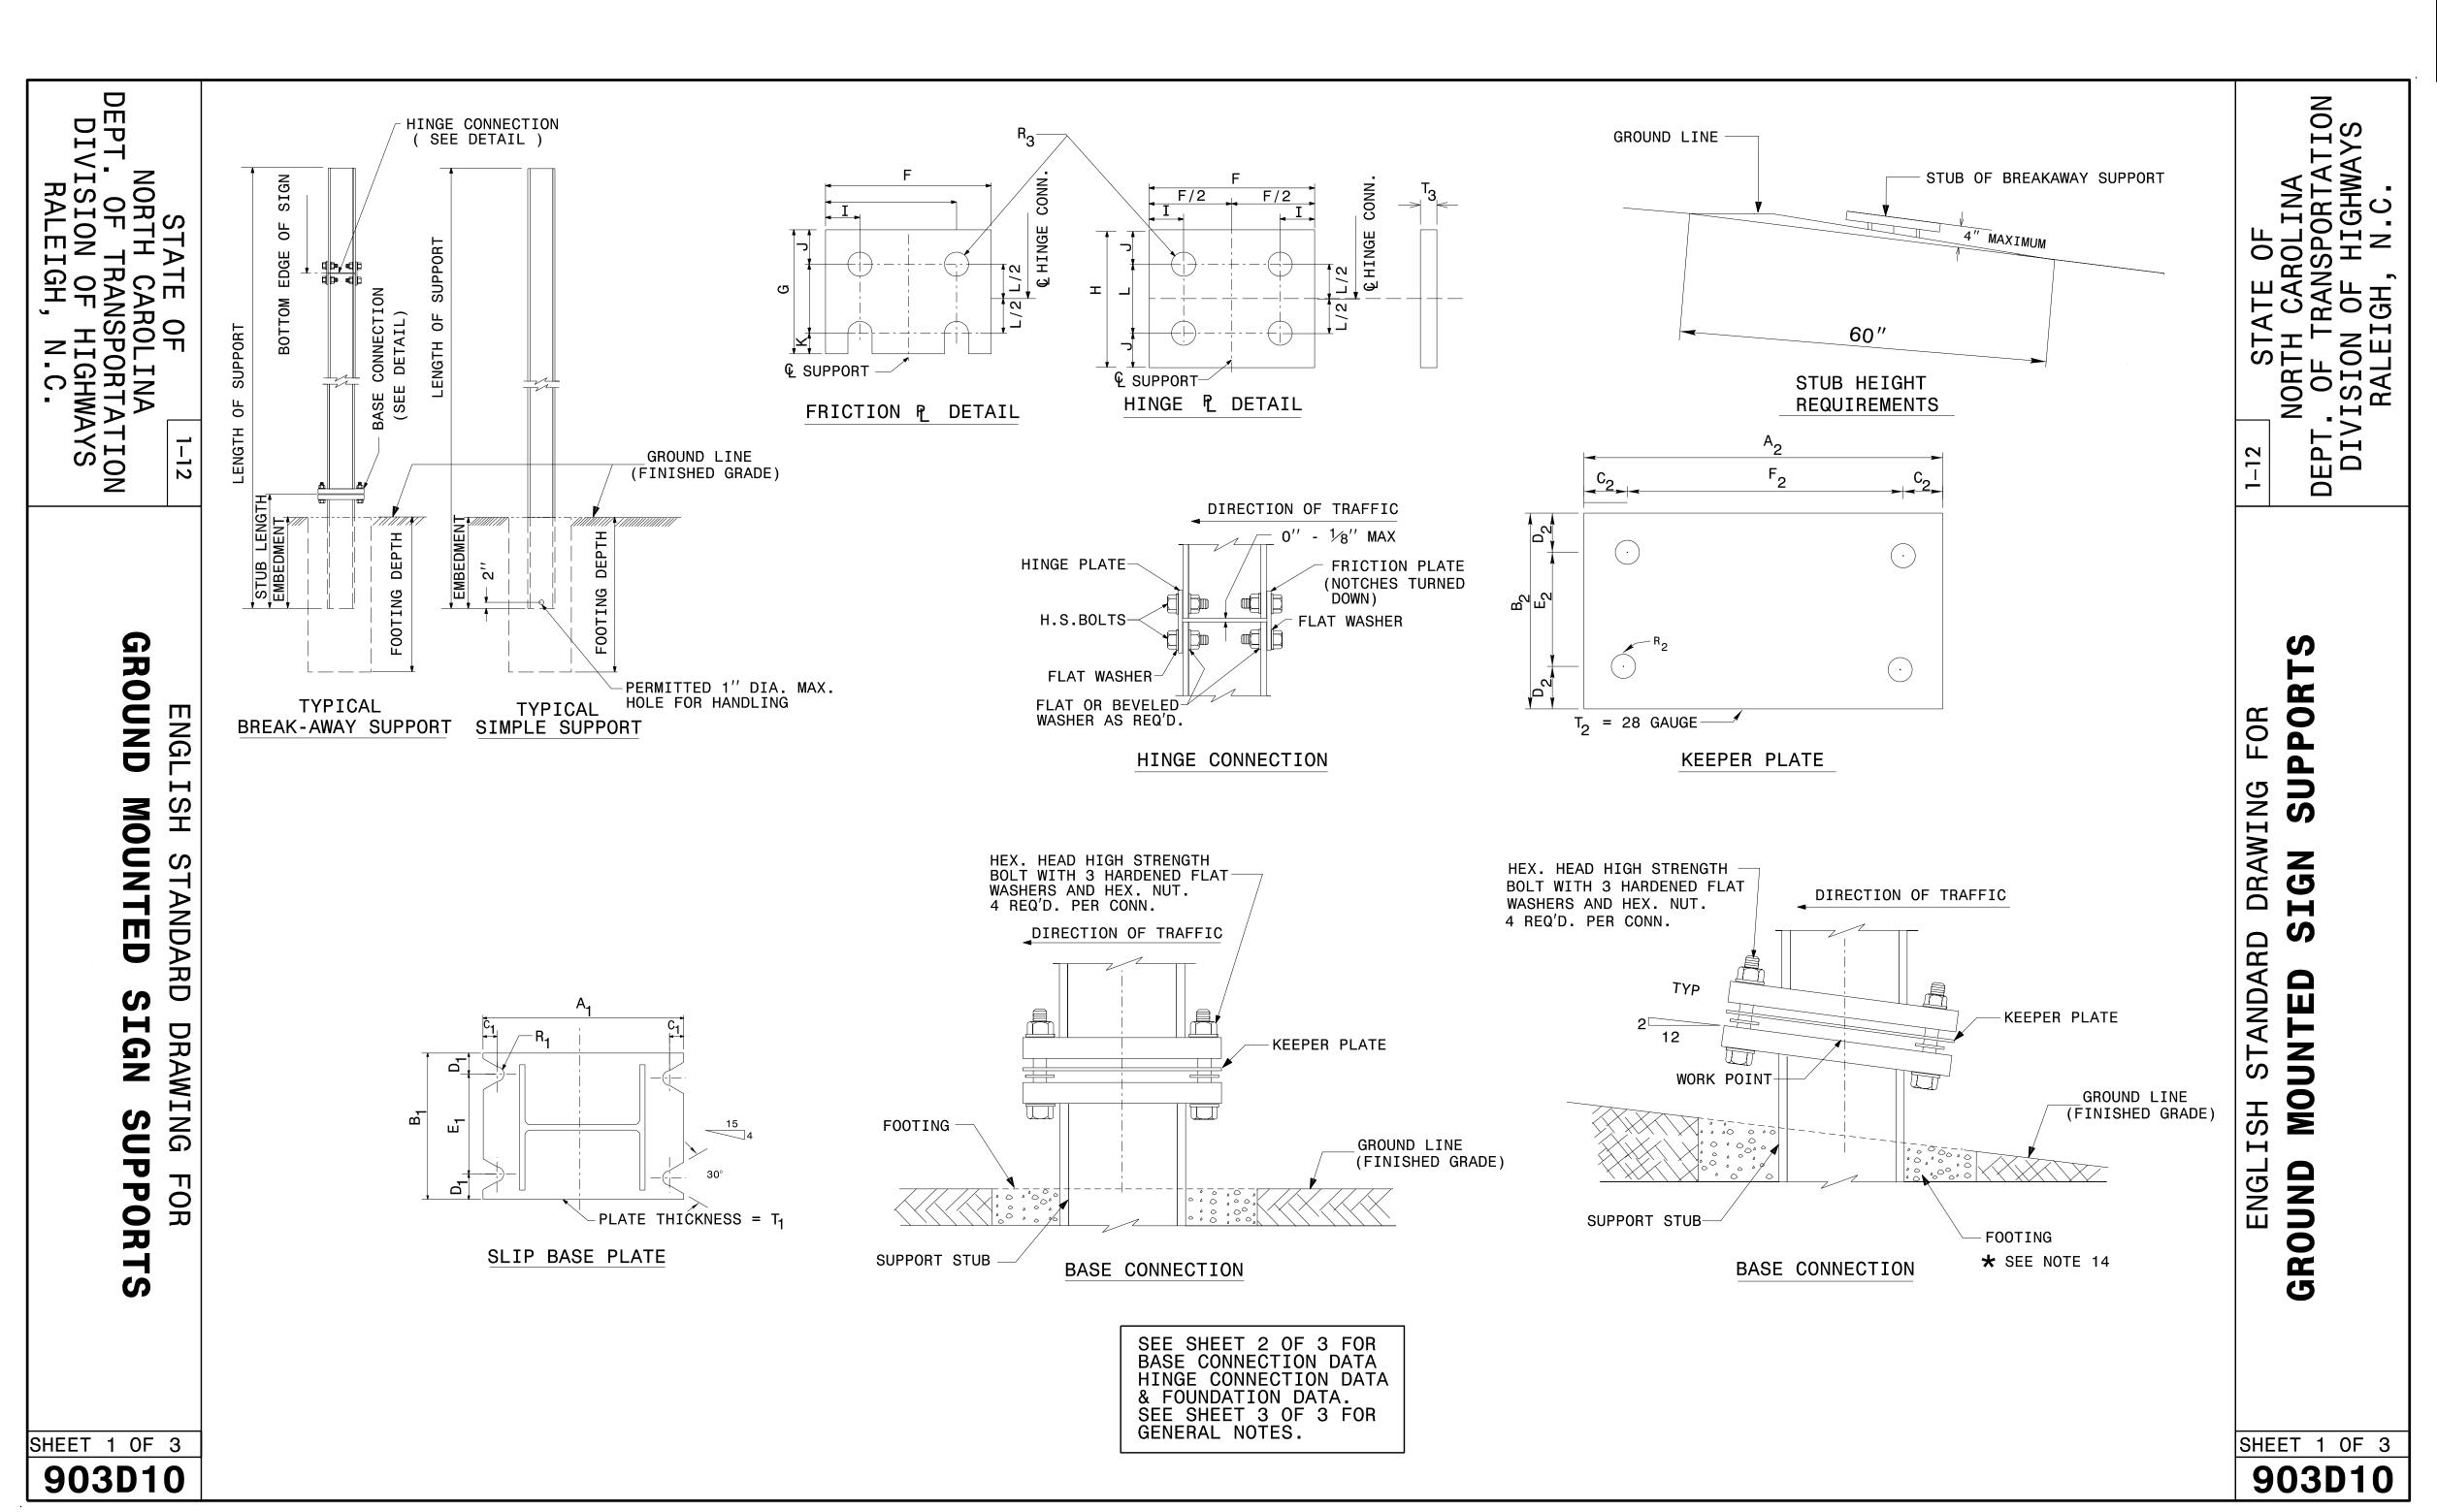

REVISED SIGNING ROADWAY STANDARD DRAWING