




PLAN OF WING - W1

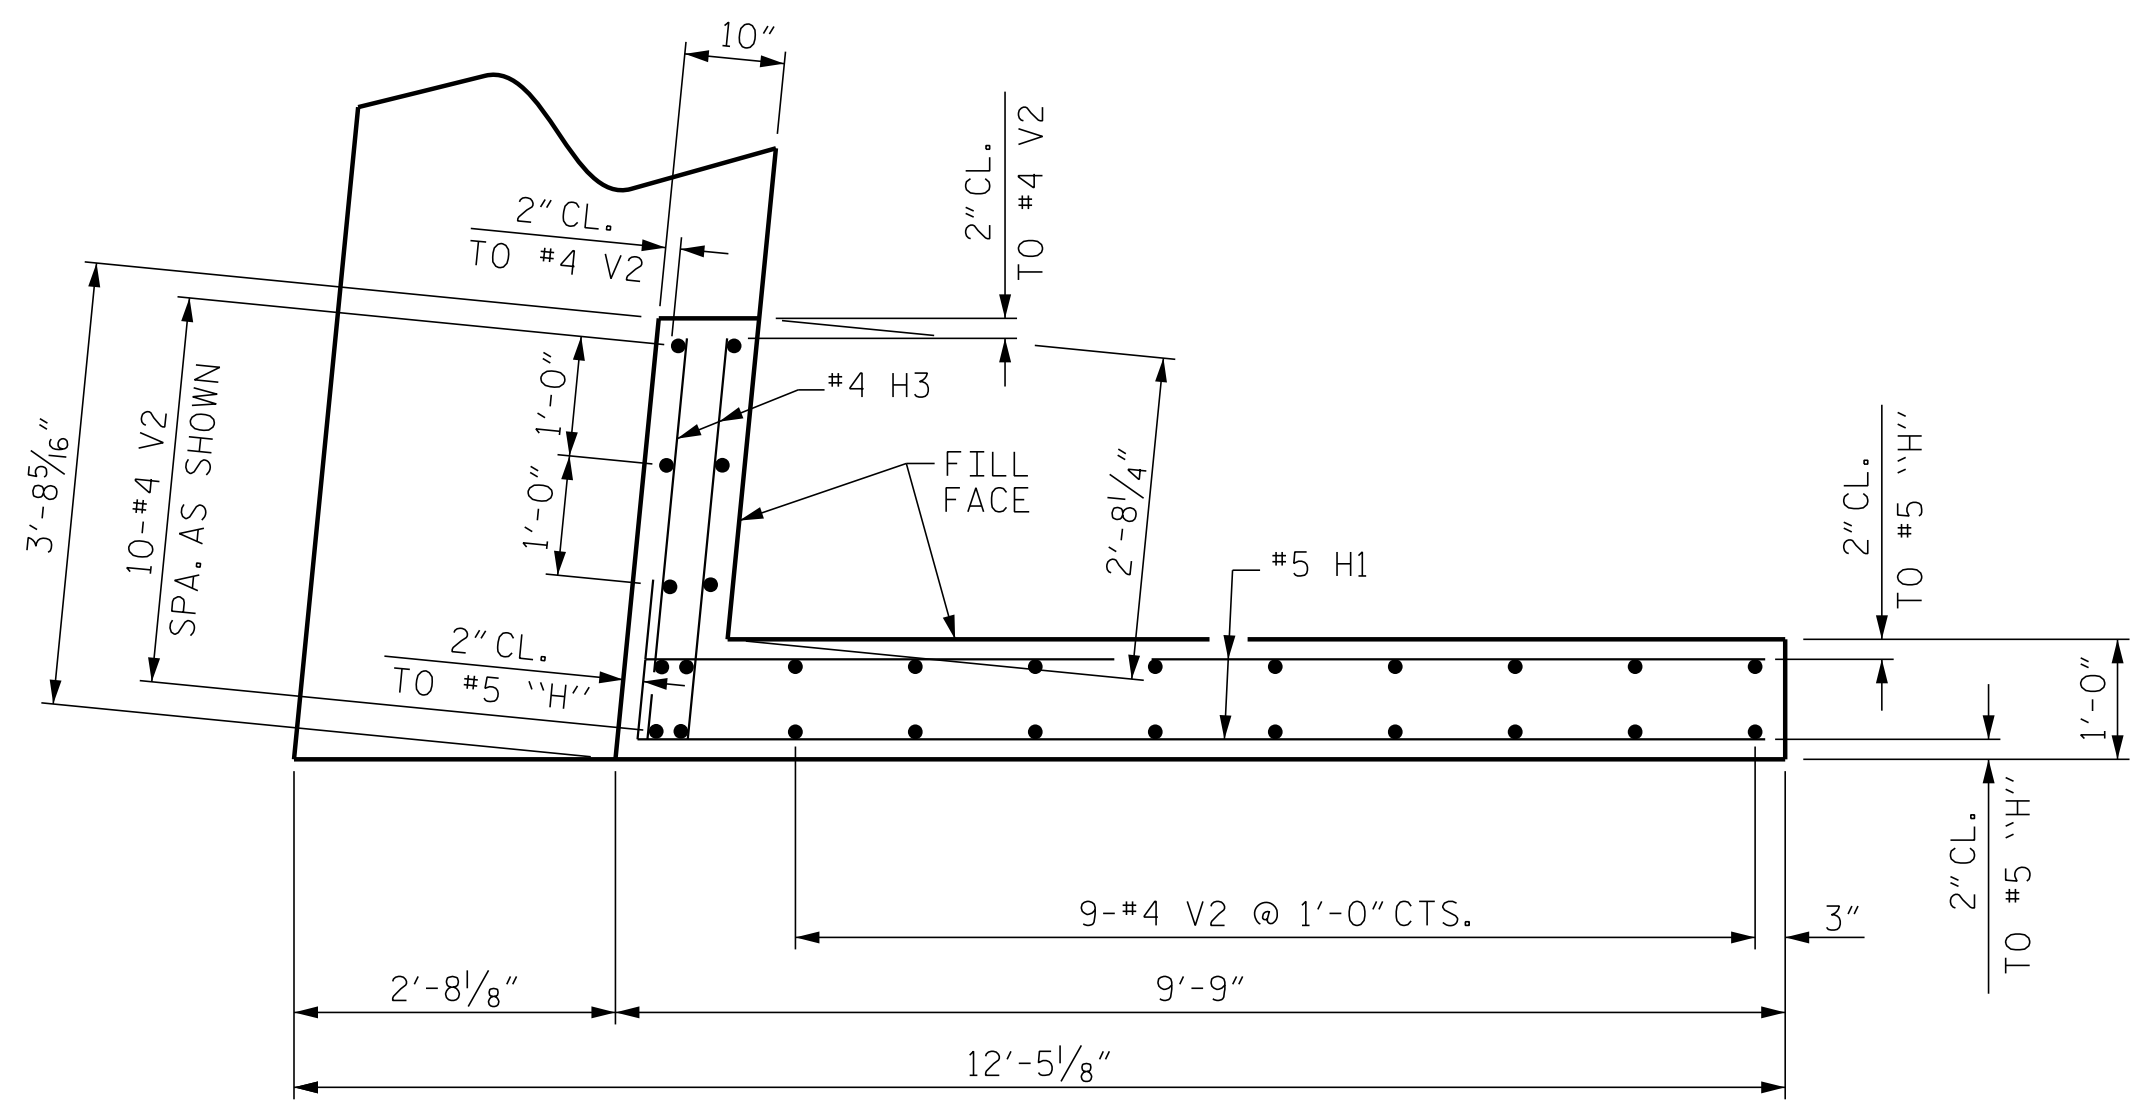


PLAN OF WING - W2

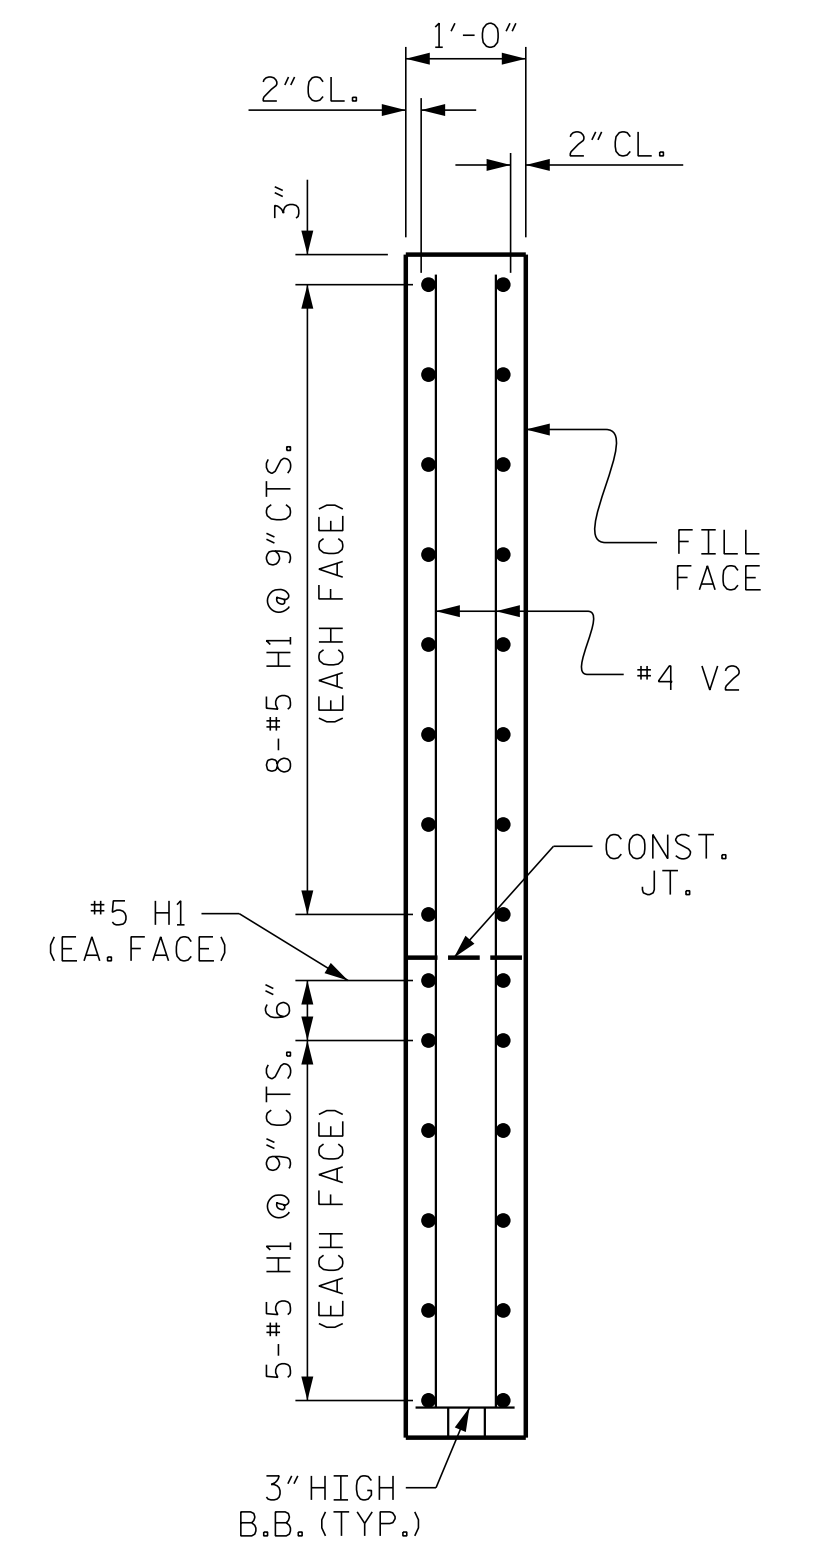


SECTION X-X

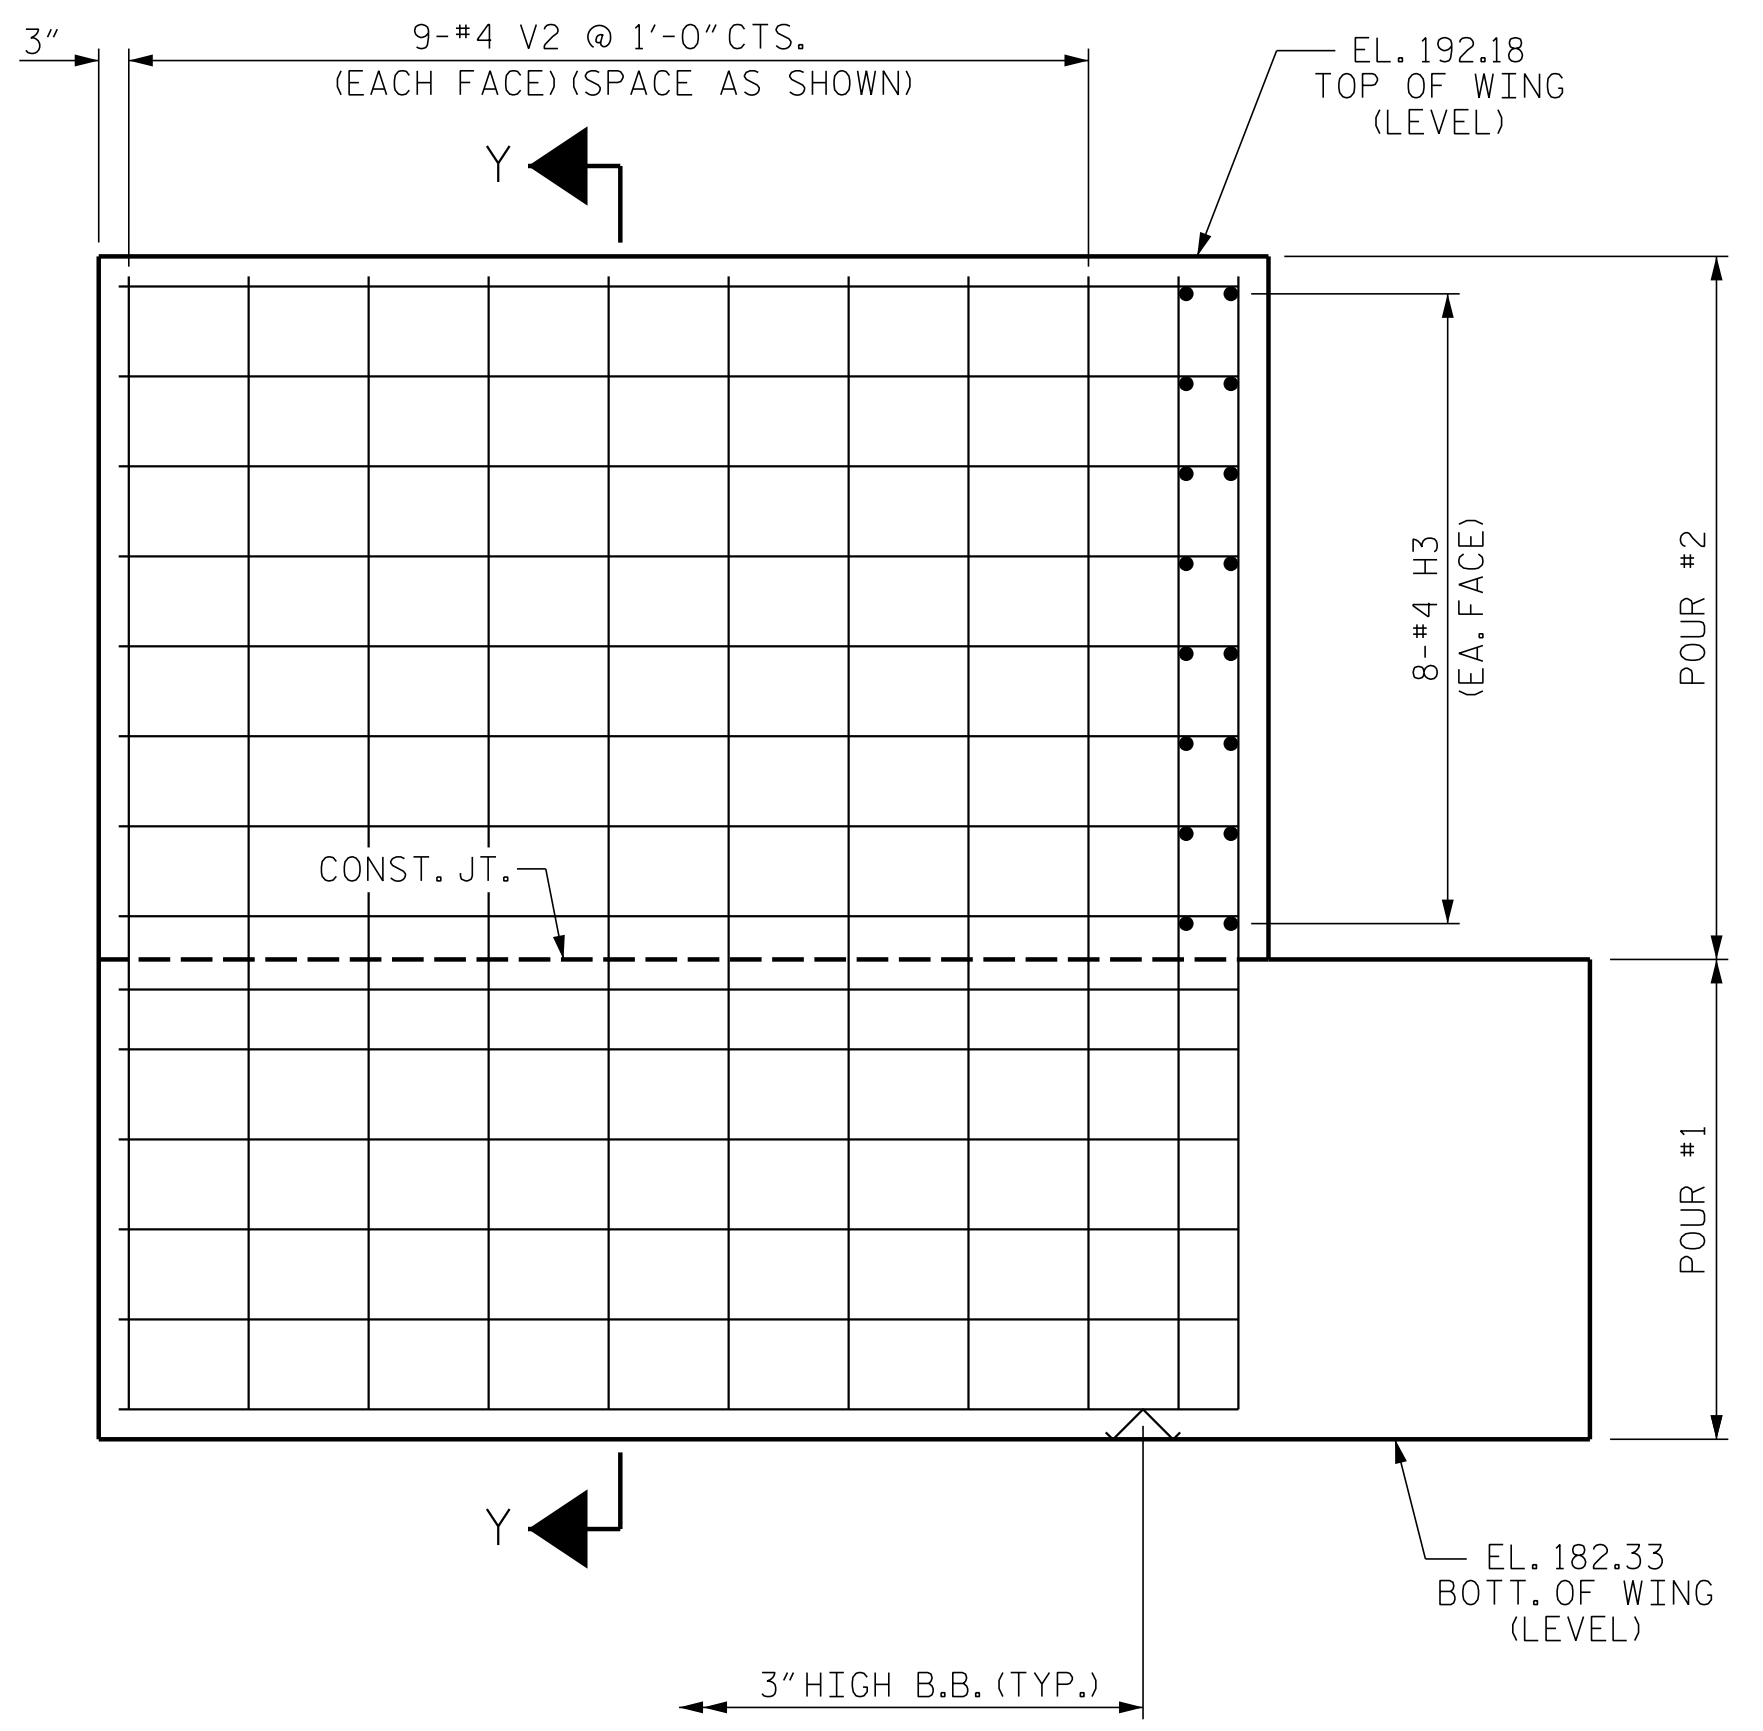

ELEVATION OF WING - W1

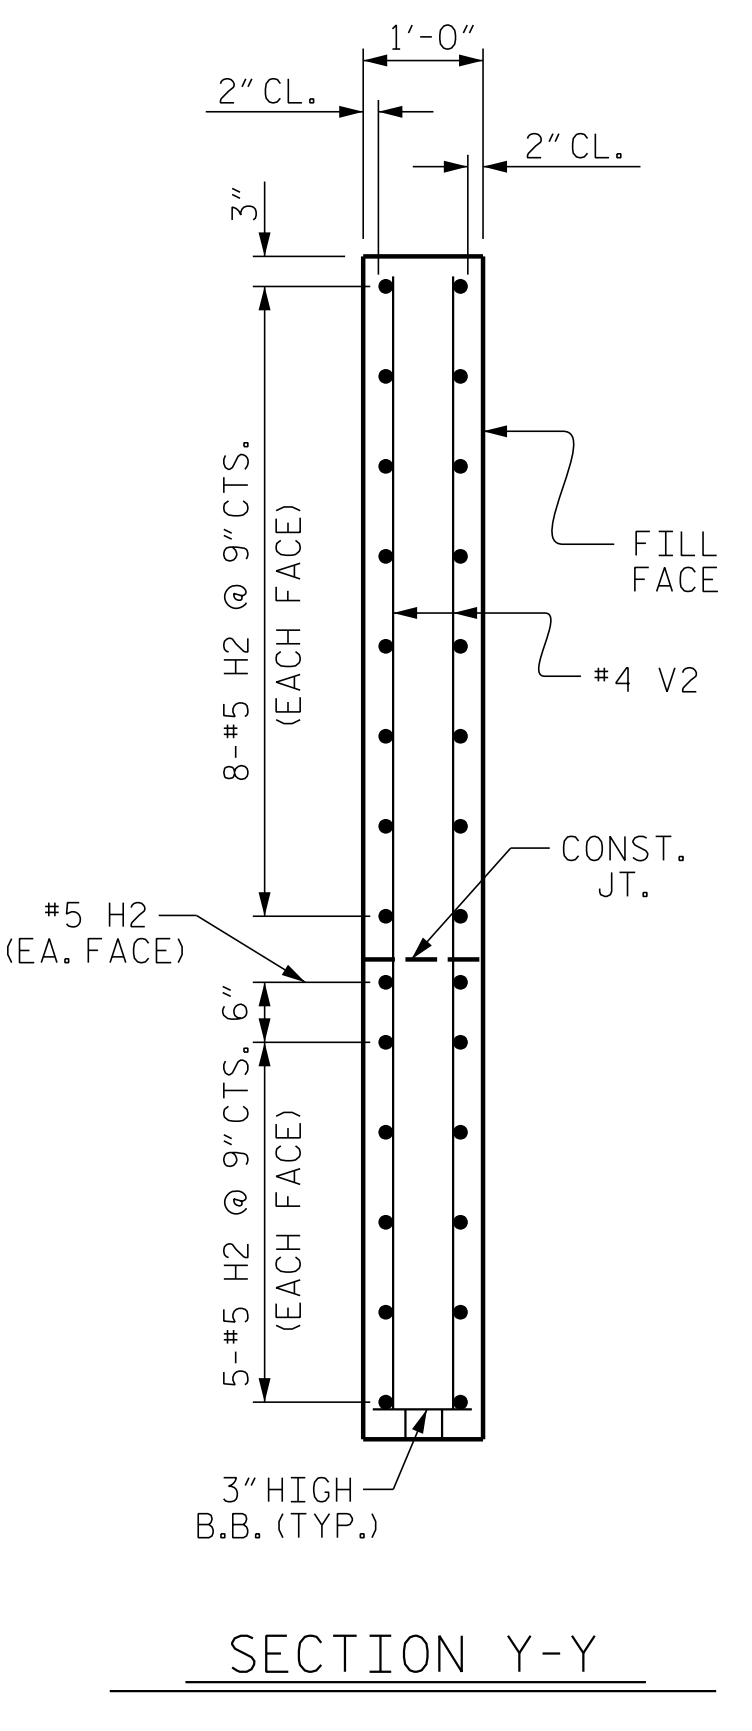


SECTION Y-Y

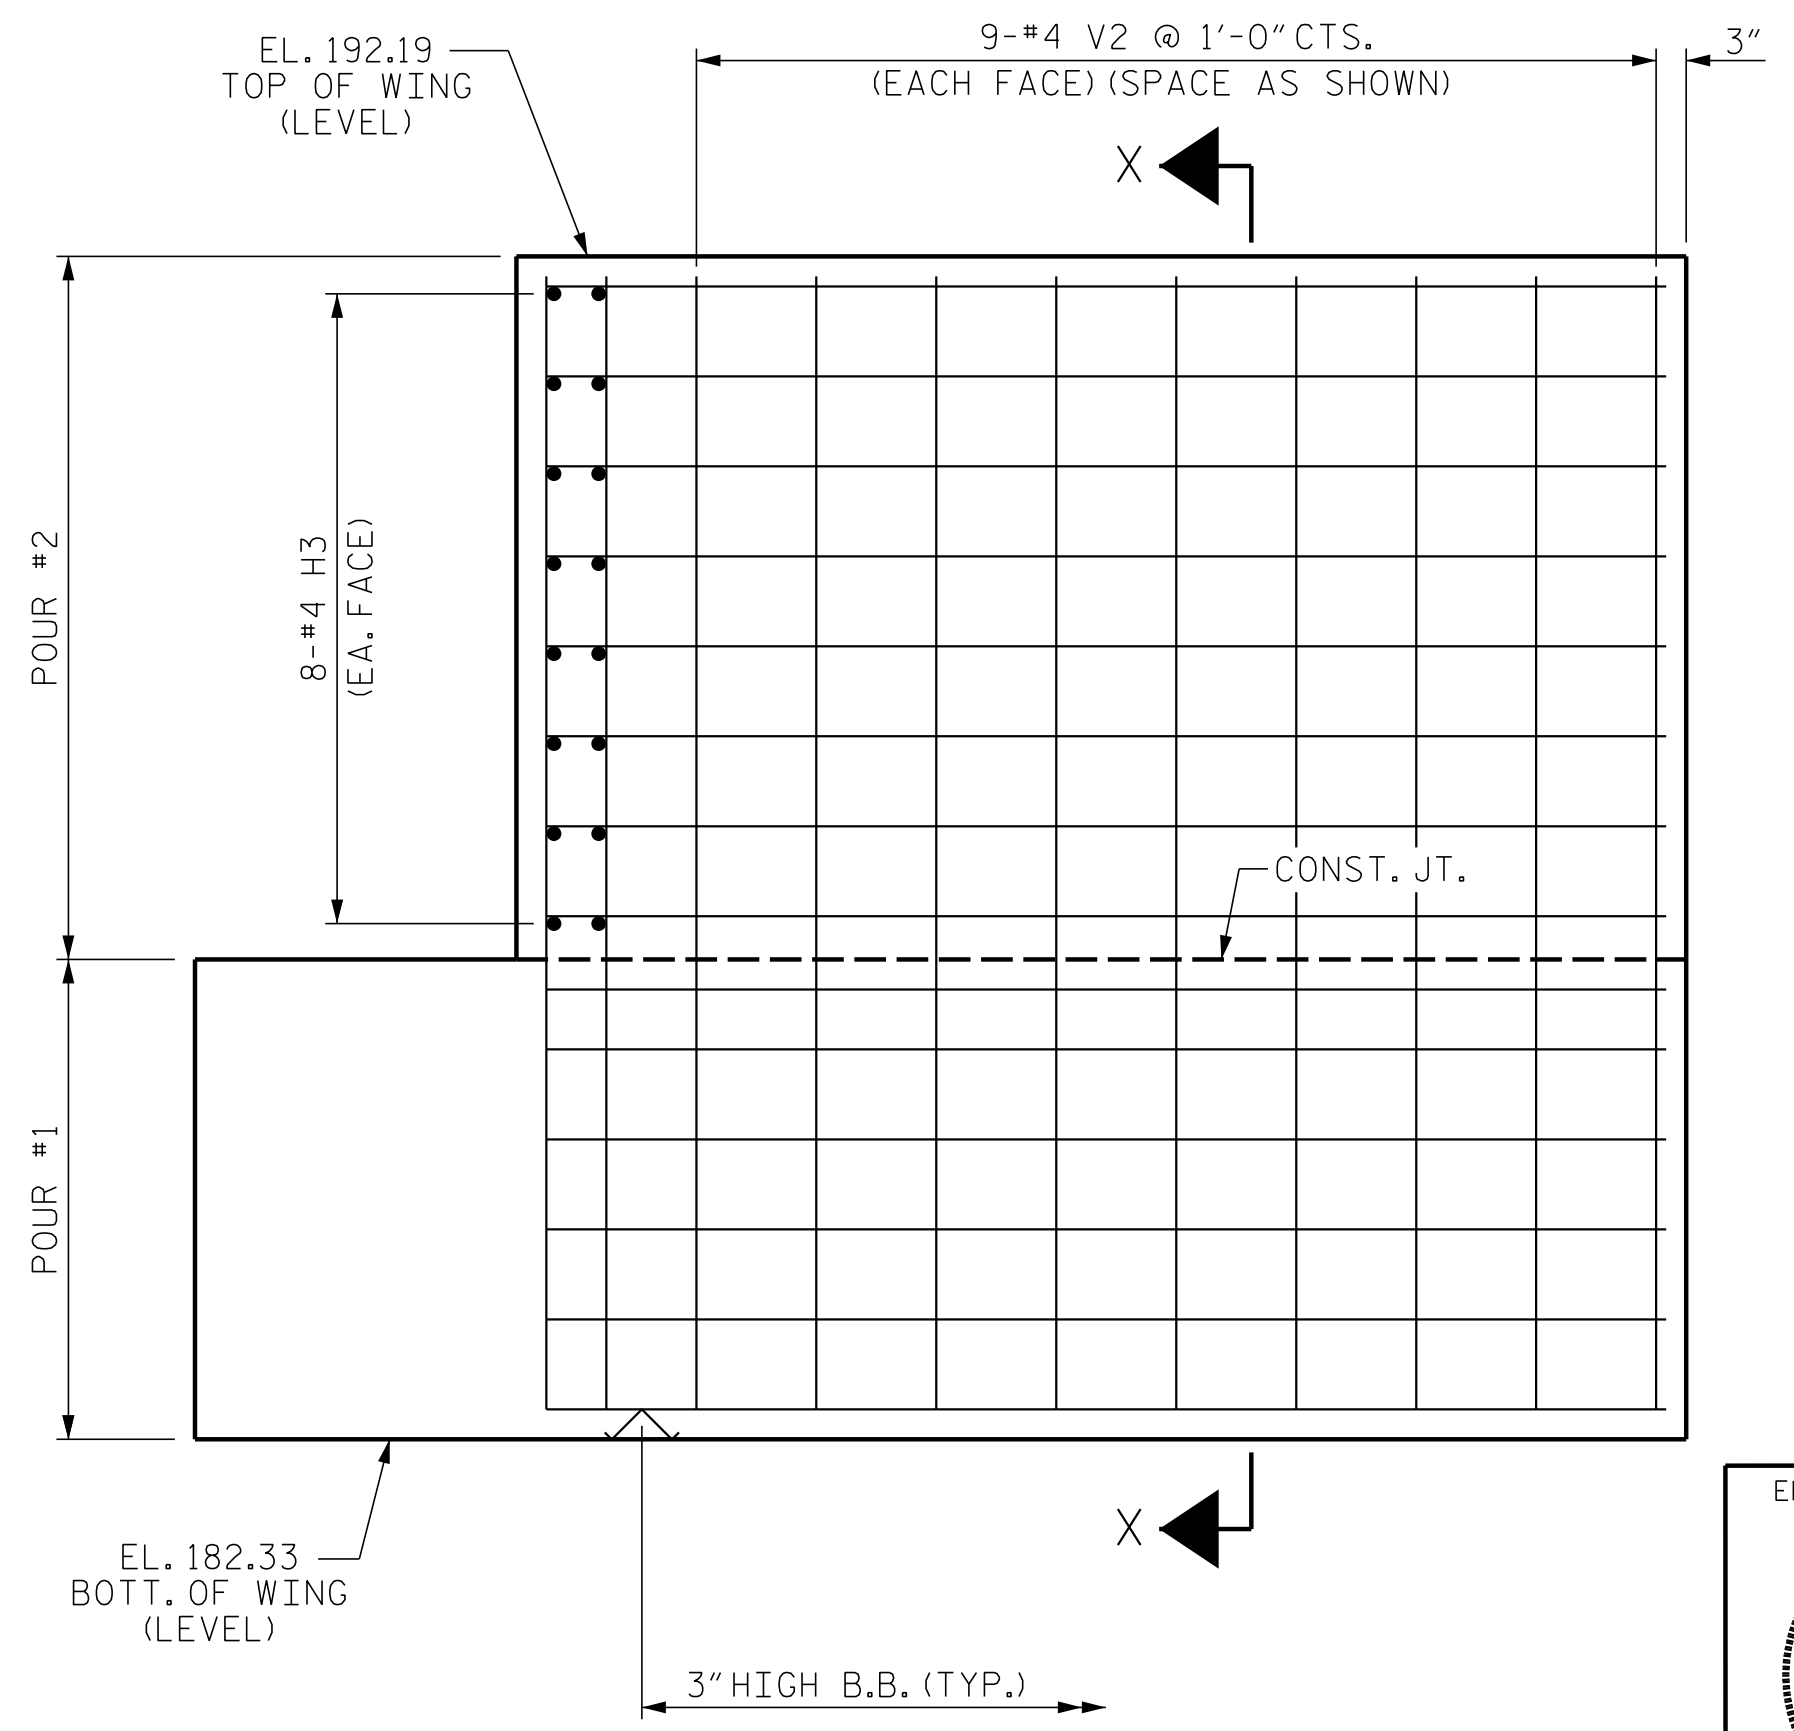

ELEVATION OF WING - W2

PROJECT NO. U-5796  
 WAYNE COUNTY  
 STATION: 27+41.30 -Y8-  
 SHEET 2 OF 3

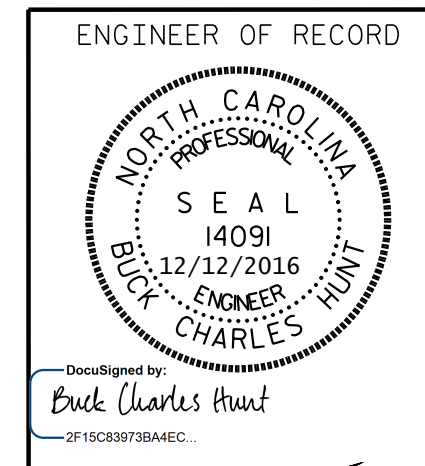

STATE OF NORTH CAROLINA  
 DEPARTMENT OF TRANSPORTATION  
 RALEIGH

SUBSTRUCTURE  
 END BENT No. 2

REVISIONS					
NO.	BY:	DATE:	NO.	BY:	DATE:
1			3		
2			4		

P:\2015\U-5796\Structures\DGN\U5796\_EB\_WE I.dgn  
 12/7/2016 11:34:25 AM

DRAWN BY: D. HODGE DATE: 2/16  
 CHECKED BY: J. DILWORTH DATE: 2/16

DOCUMENT NOT CONSIDERED FINAL  
 UNLESS ALL SIGNATURES COMPLETED

1223 Jones Franklin Rd.  
 Raleigh, N.C. 27606  
 Bus: 919 851 8077  
 Fax: 919 851 8107  
 LICENSE NO. F-0377

SHEET NO.  
 S01-29  
 TOTAL SHEETS  
 34