
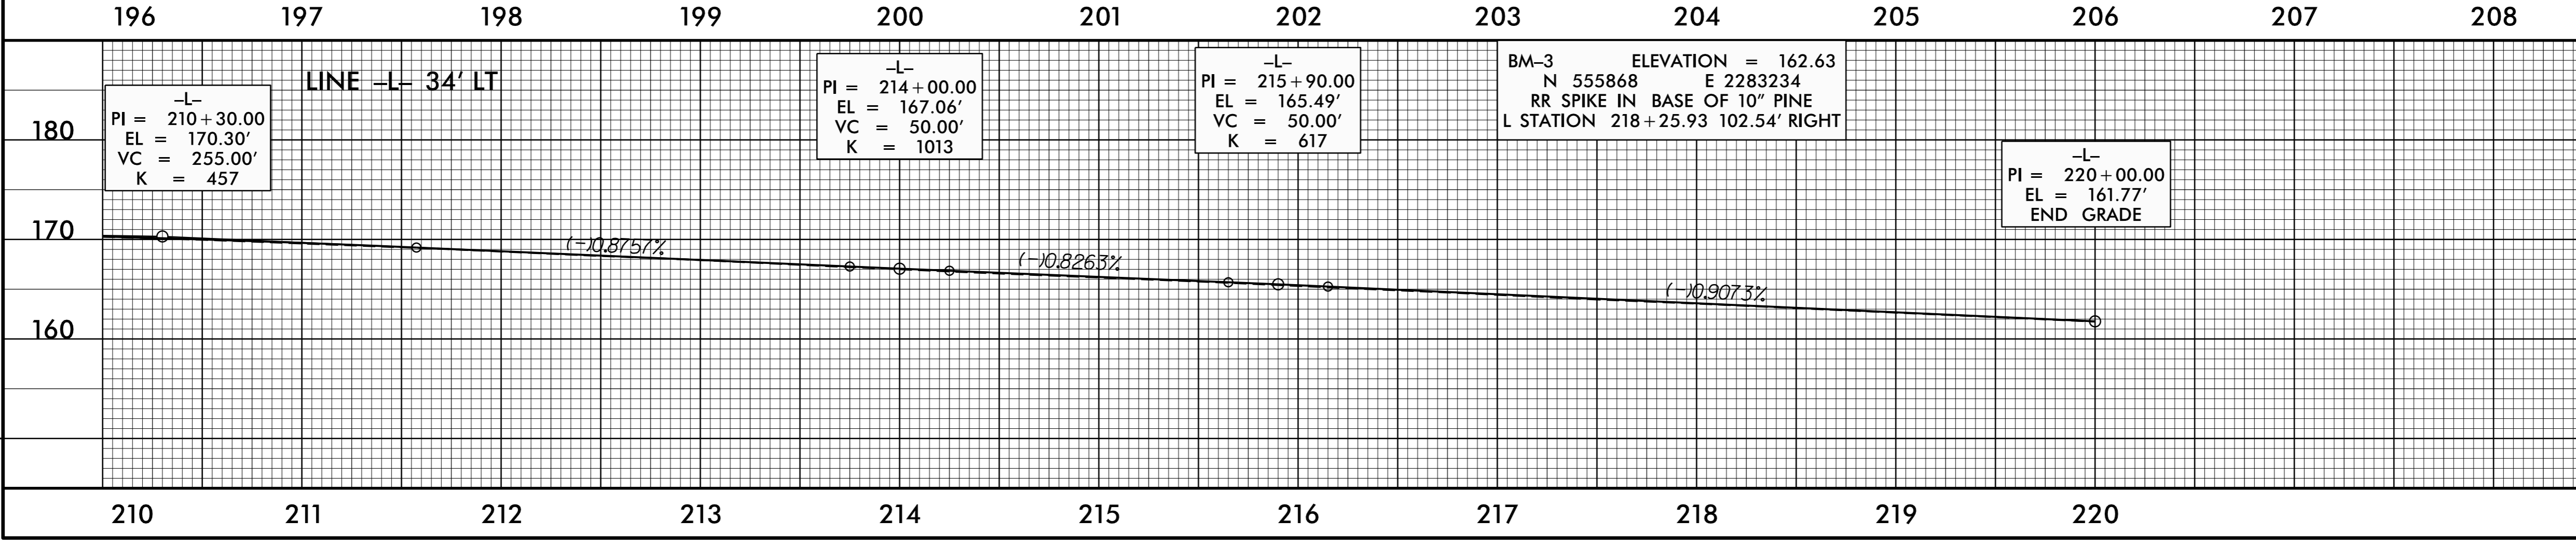
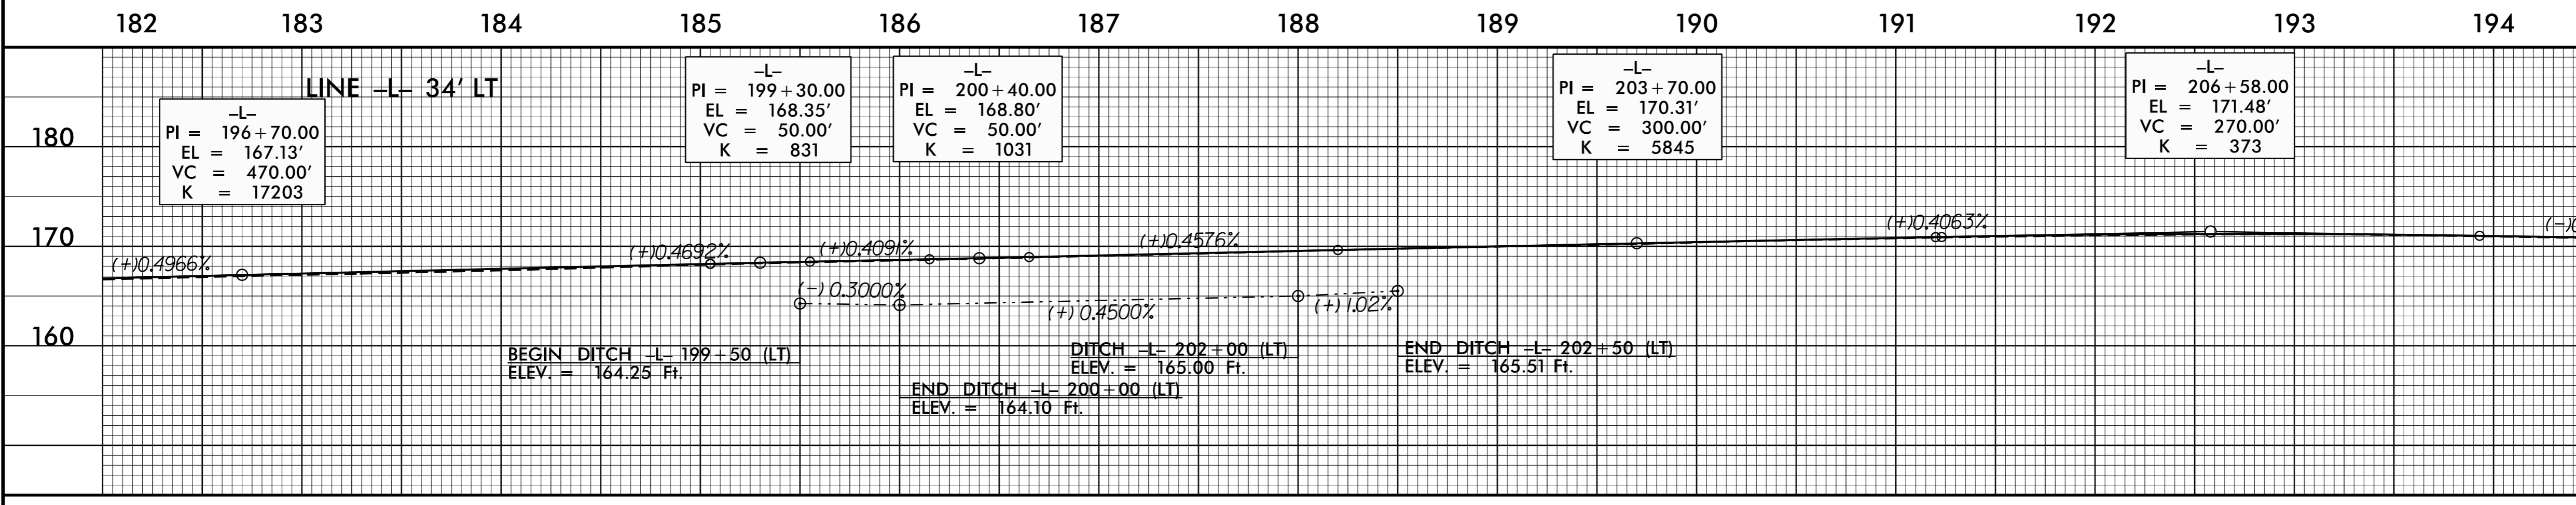
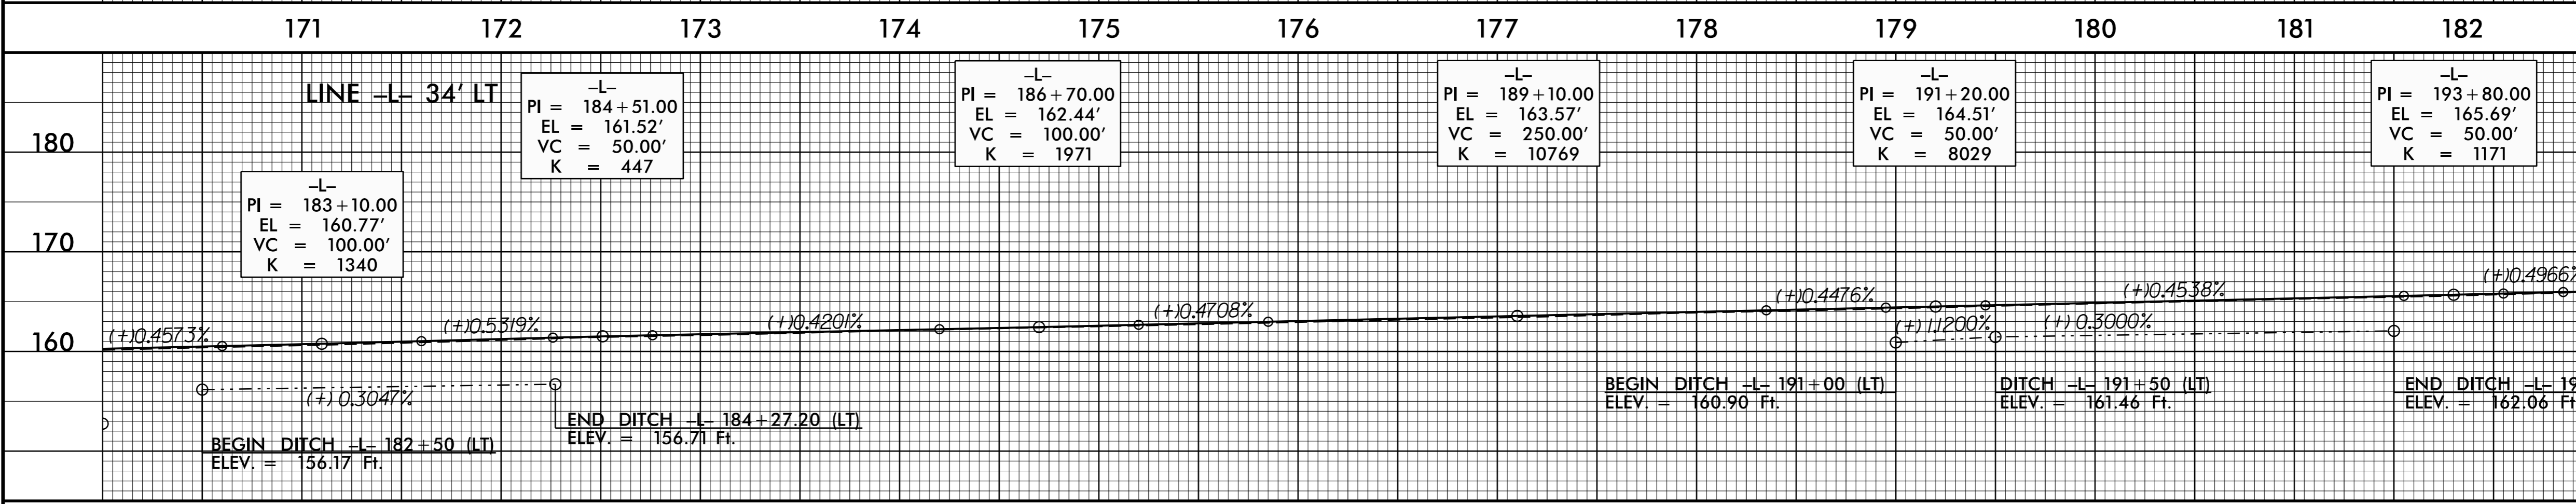


**DOCUMENT NOT CONSIDERED FINAL
UNLESS ALL SIGNATURES COMPLETED**

DITCH LEGEND
LEFT DITCH - - - - -

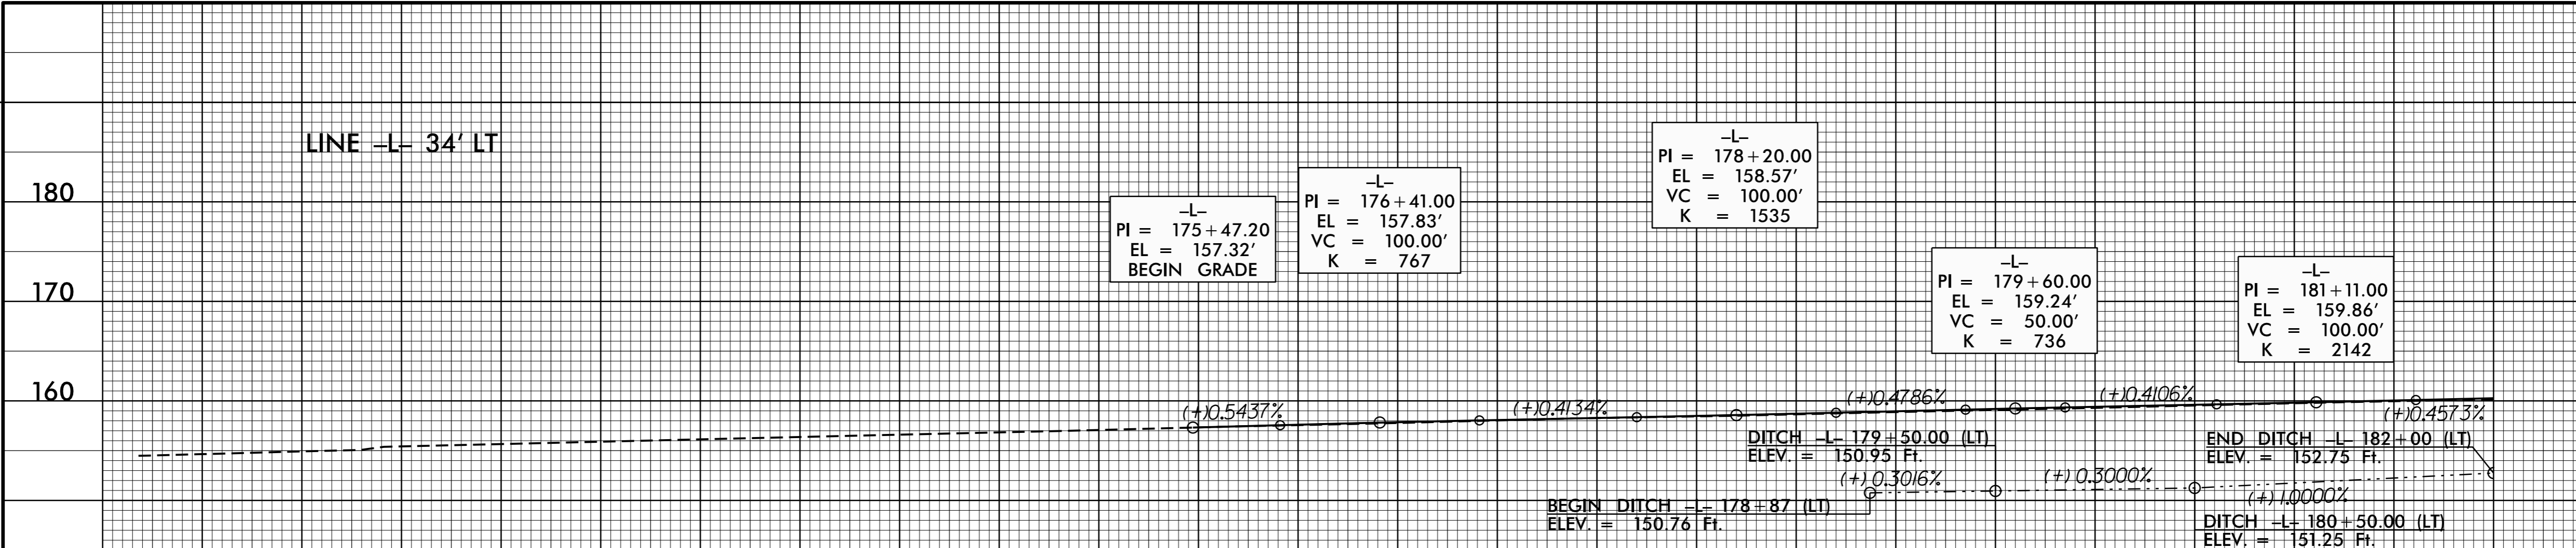

REVISIONS

06-APR-2017 14:49
R:\PROJECTS\14-49-5796-ddc4_psh_pro.dgn
\$\$\$\$USER\$AMSSSS