



PROJECT REFERENCE NO. U-5796	SHEET NO. 11
RAW SHEET NO. 11	
ROADWAY DESIGN ENGINEER 4/6/2017 SEAL 18537 JERRY P. PAGE	HYDRAULICS ENGINEER 4/7/2017 SEAL 18462 JAMES C. DAVIS

DOCUMENT NOT CONSIDERED FINAL
UNLESS ALL SIGNATURES COMPLETED


DITCH LEGEND	160
RIGHT DITCH	150

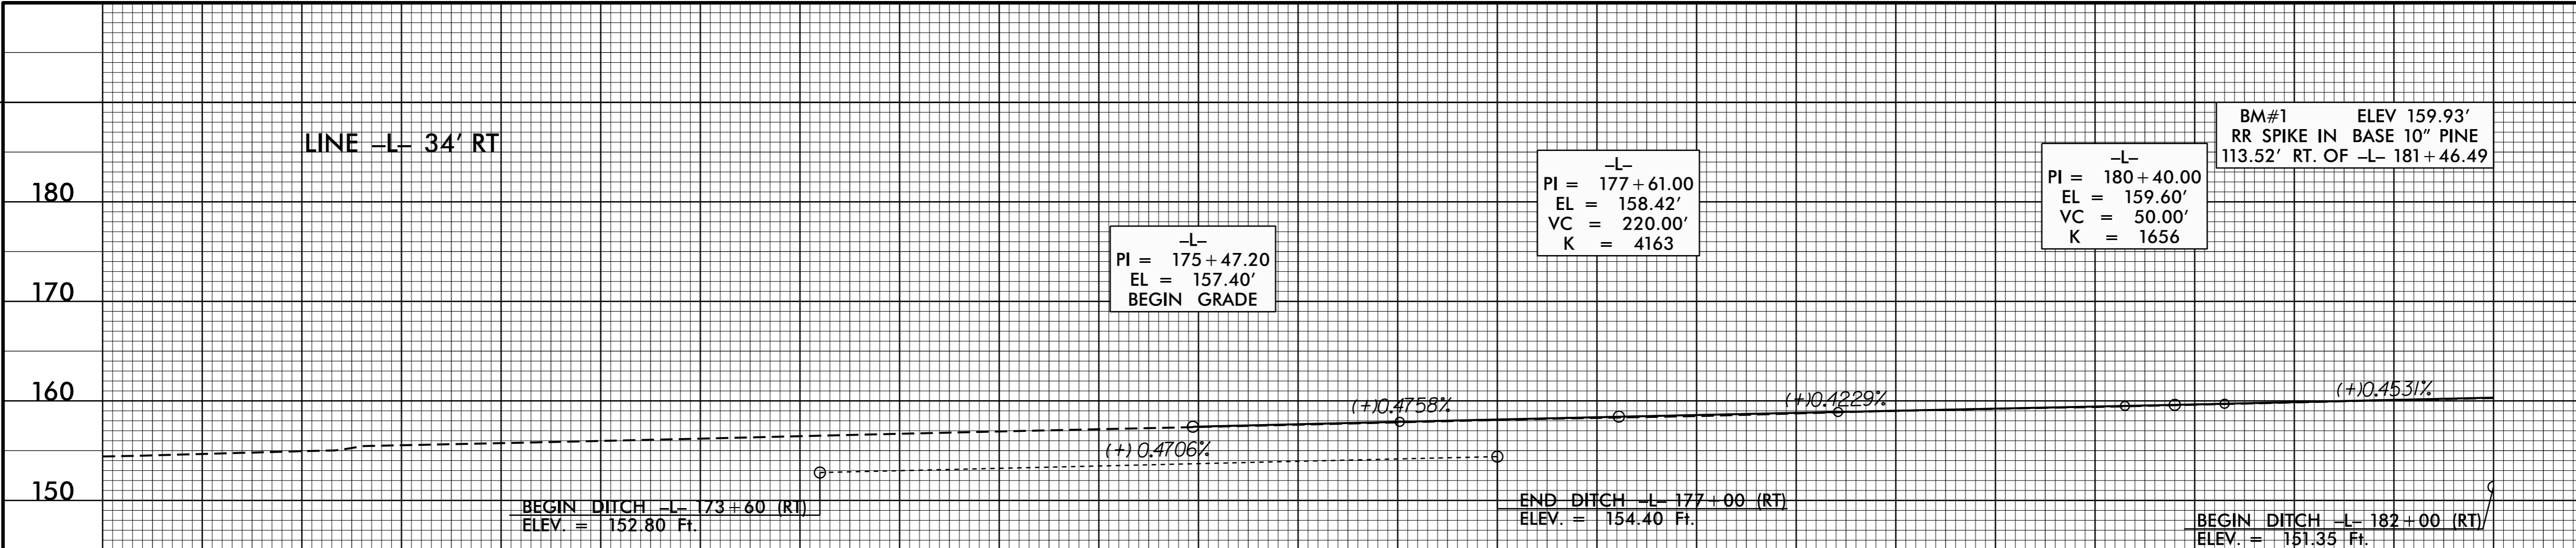


171 172 173 174 175 176 177 178 179 180 181 182

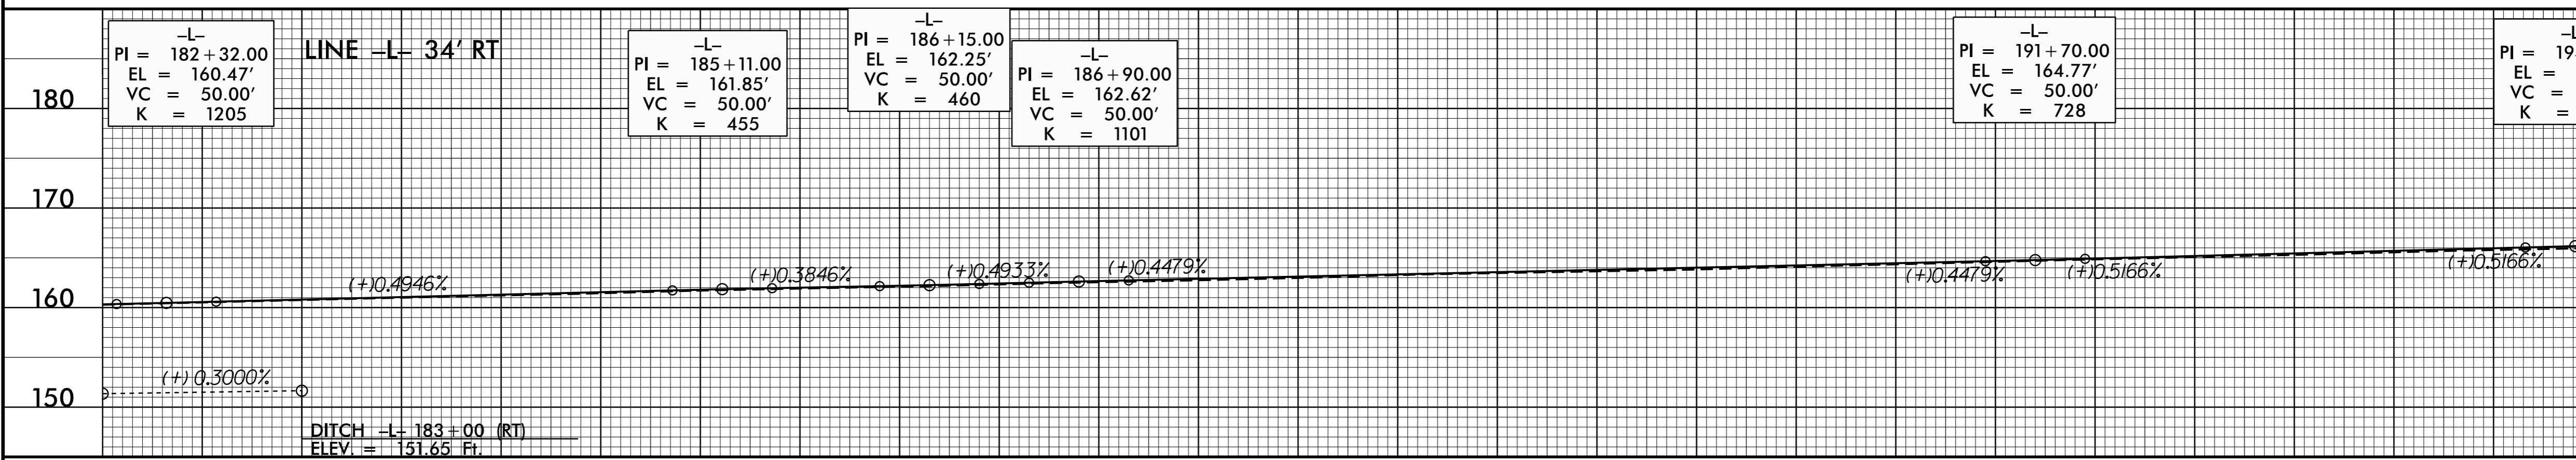

182 183 184 185 186 187 188 189 190 191 192 193 194 195 196

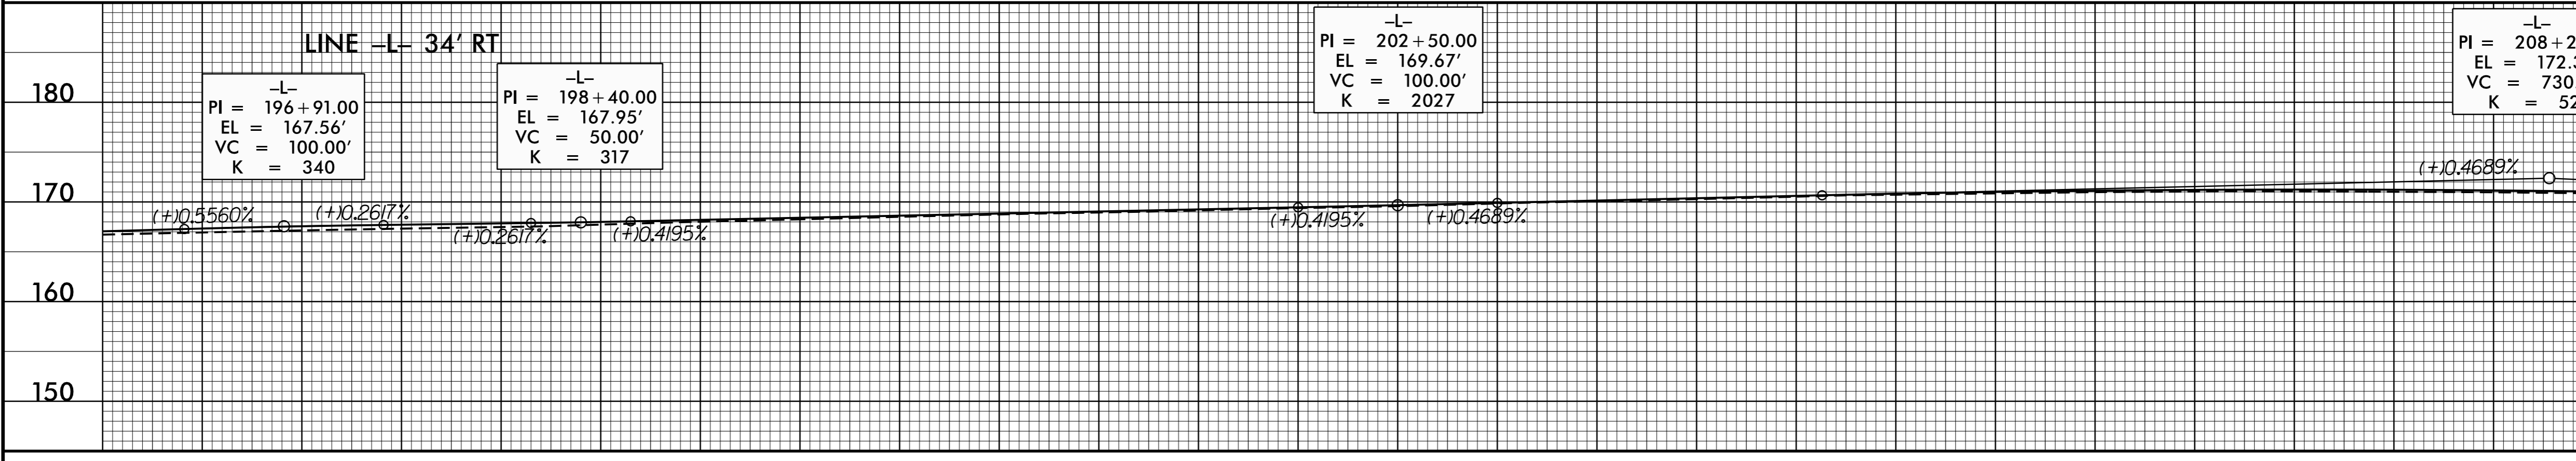

196 197 198 199 200 201 202 203 204 205 206 207 208 209 210

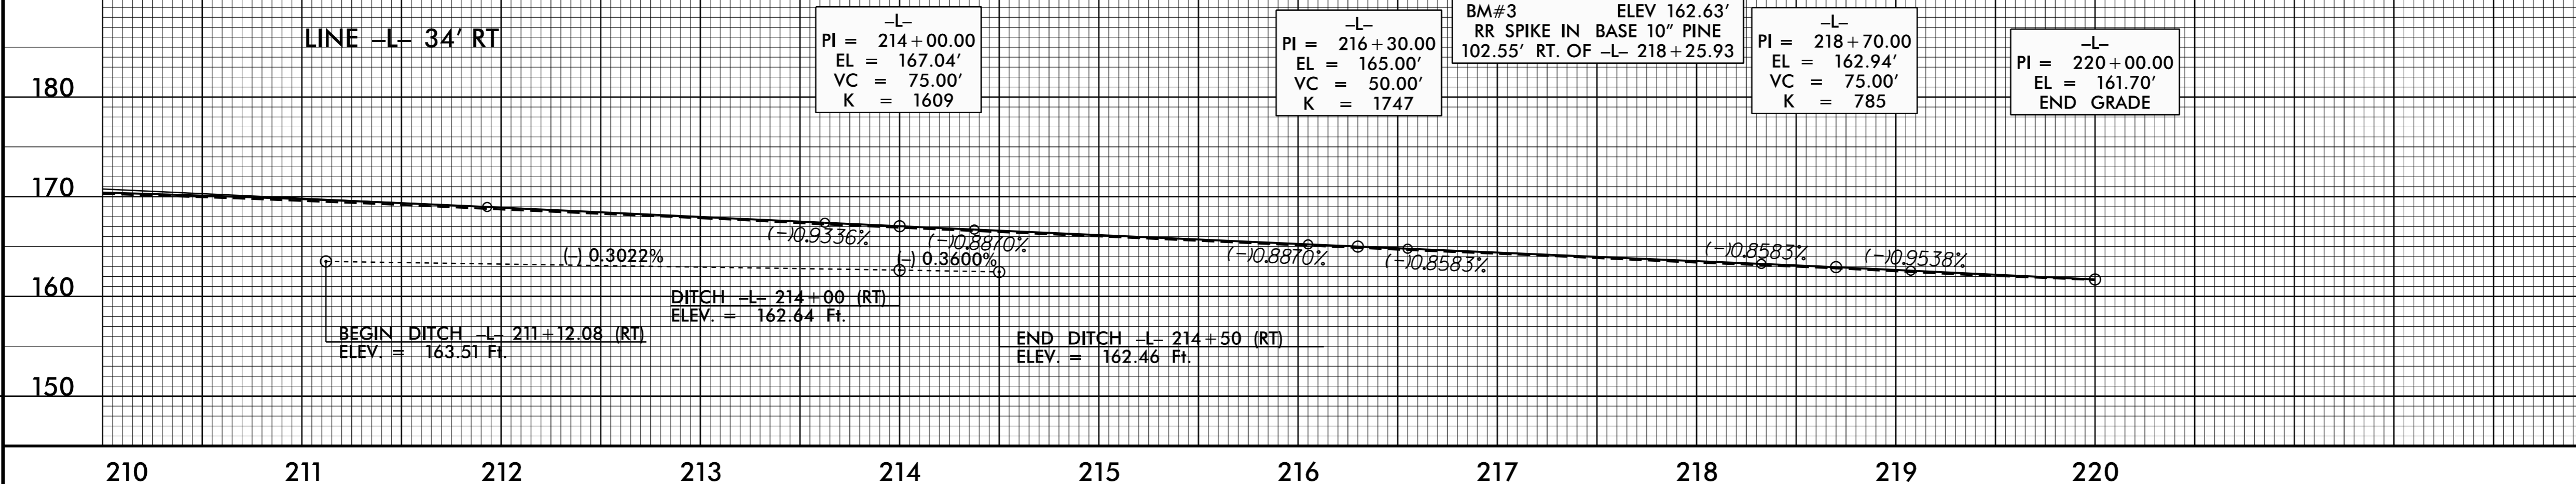

210 211 212 213 214 215 216 217 218 219 220

REVISIONS

06-APR-2017 14:49
R:\PROJECTS\1706\1706_dtdc4_psh_pro.dgn
\$\$\$\$\$USER\$AMSSSS

HP4500