



8/23/99

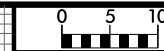

PROJ. REFERENCE NO.  
U-5796

SHEET NO.  
X-27

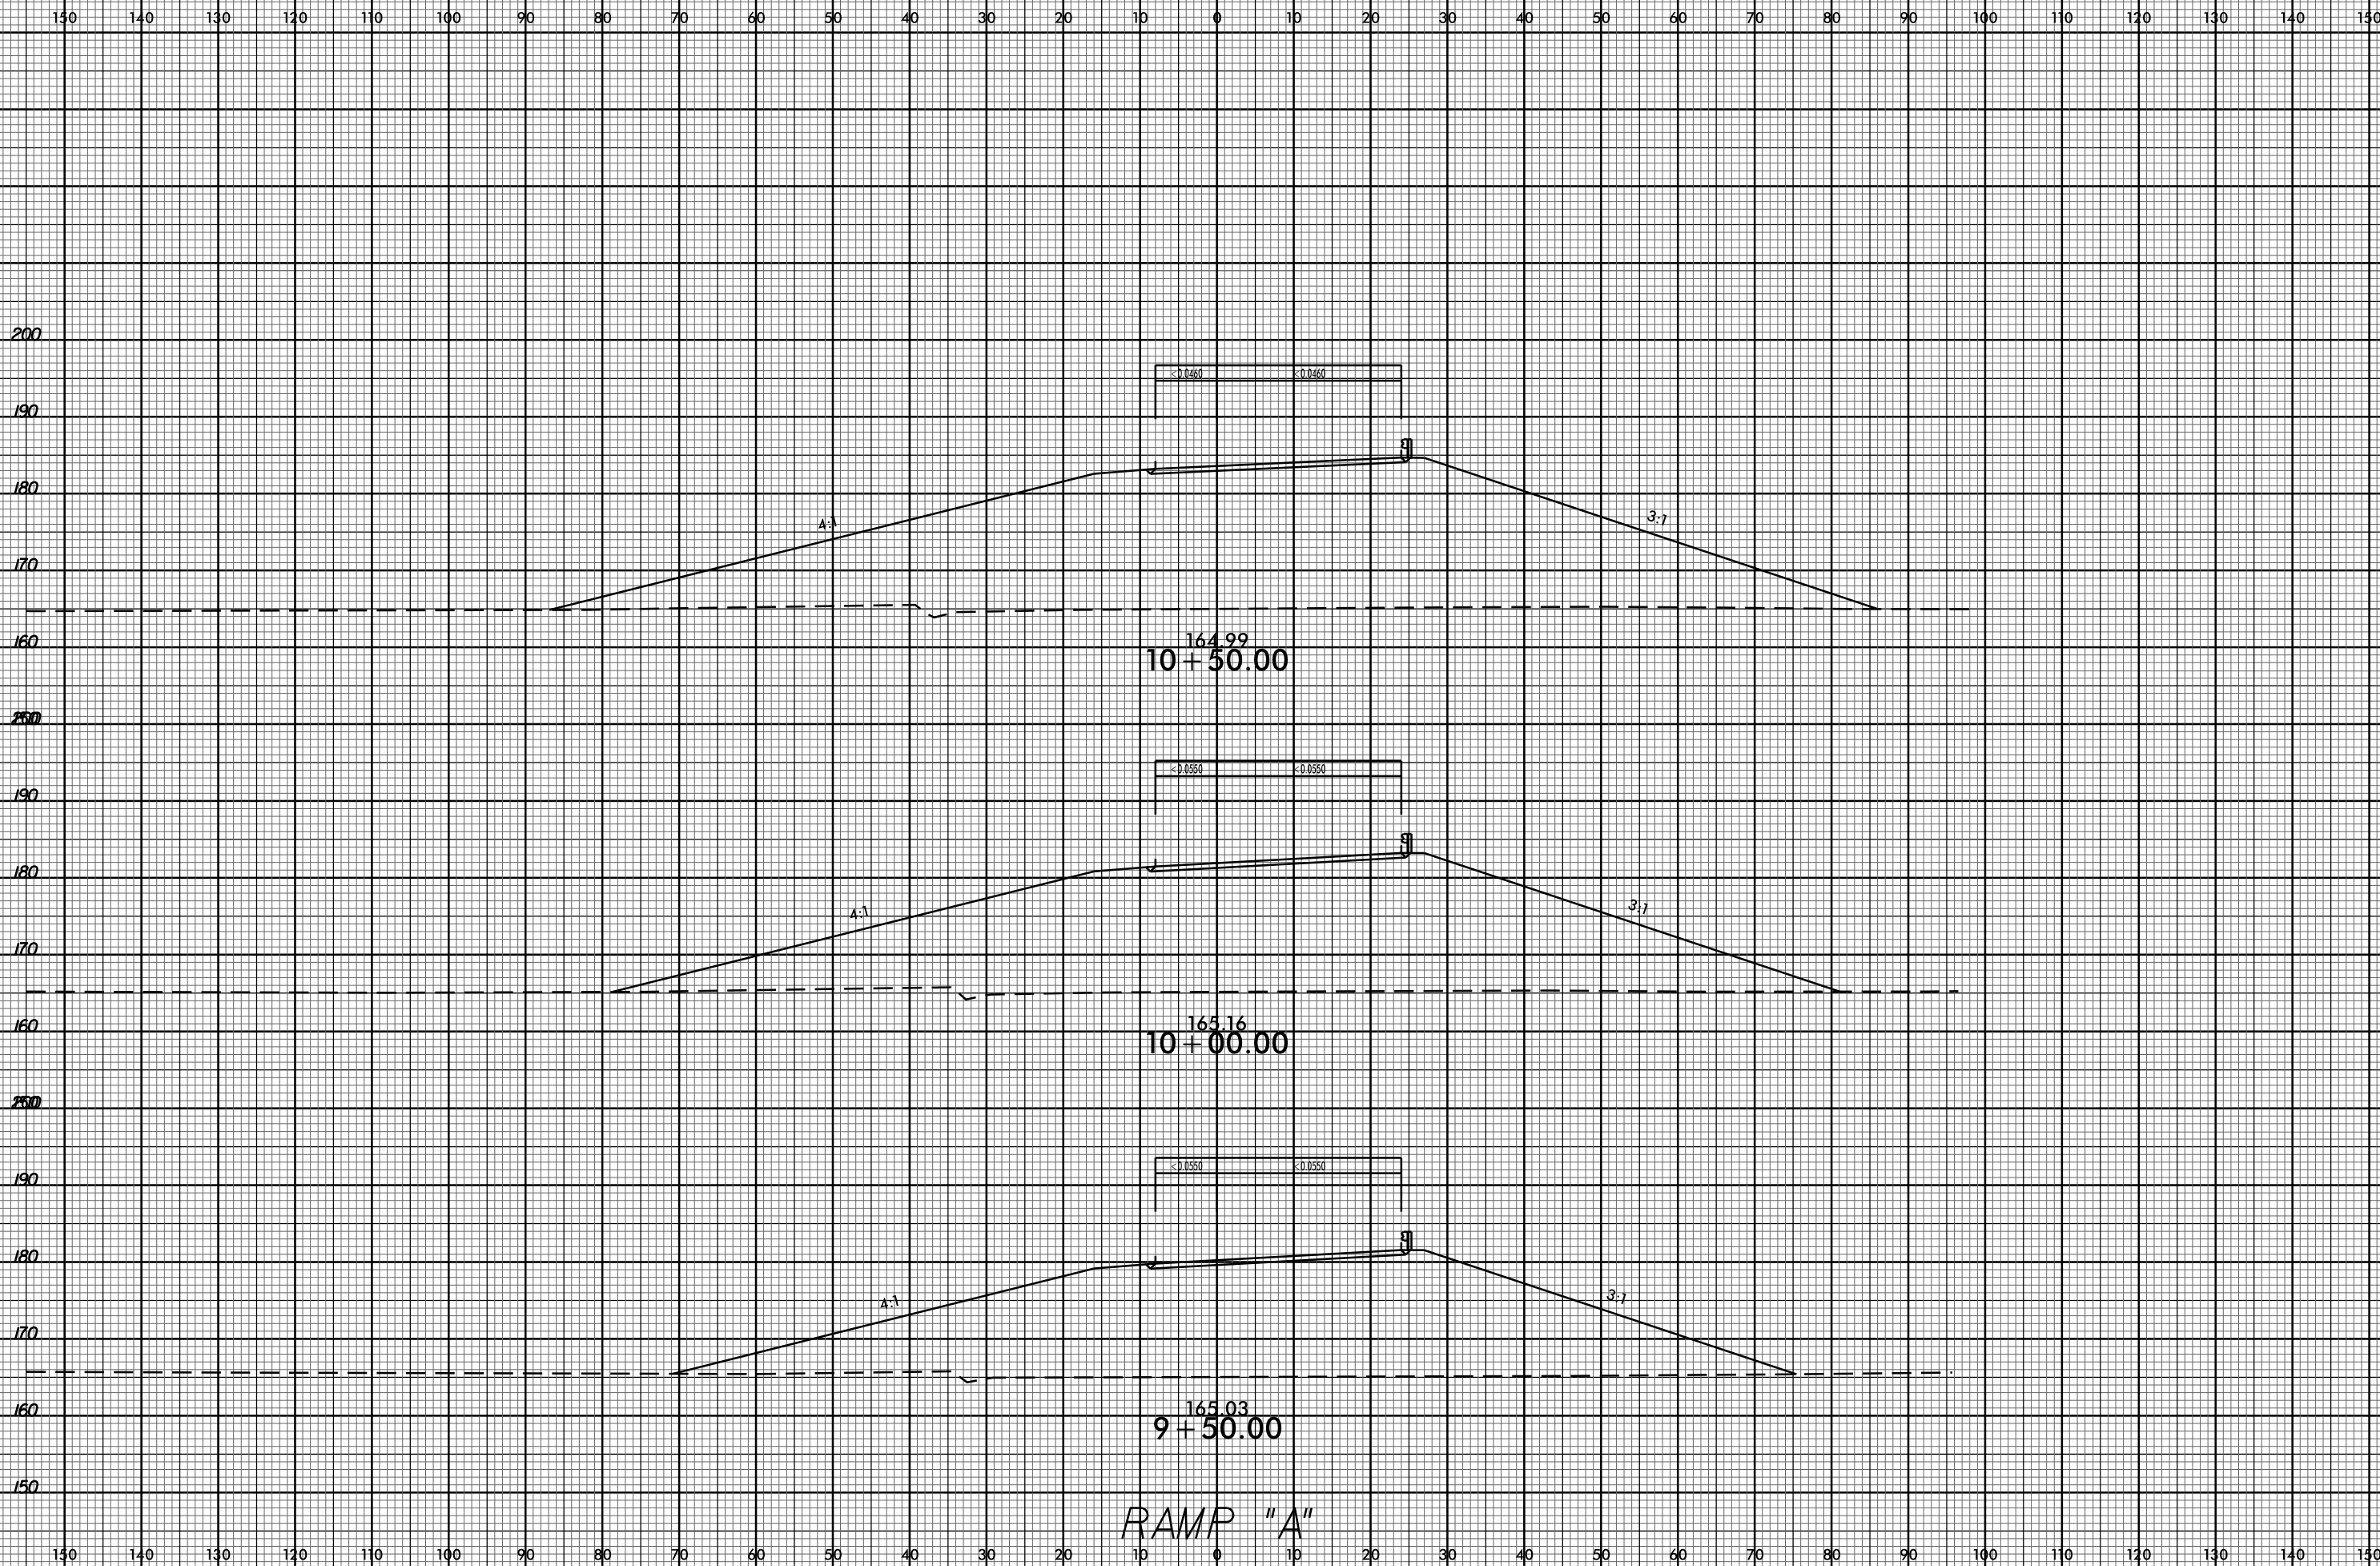

RAMP "A"

07-APR-2017 10:40  
P:\ogden\ugc\U-5796\_ddc4\_xp\1\_ramp.dgn  
\$\$\$\$USERNAME\$\$\$\$