



8/23/99

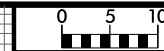

PROJ. REFERENCE NO. U-5796 SHEET NO. X-35

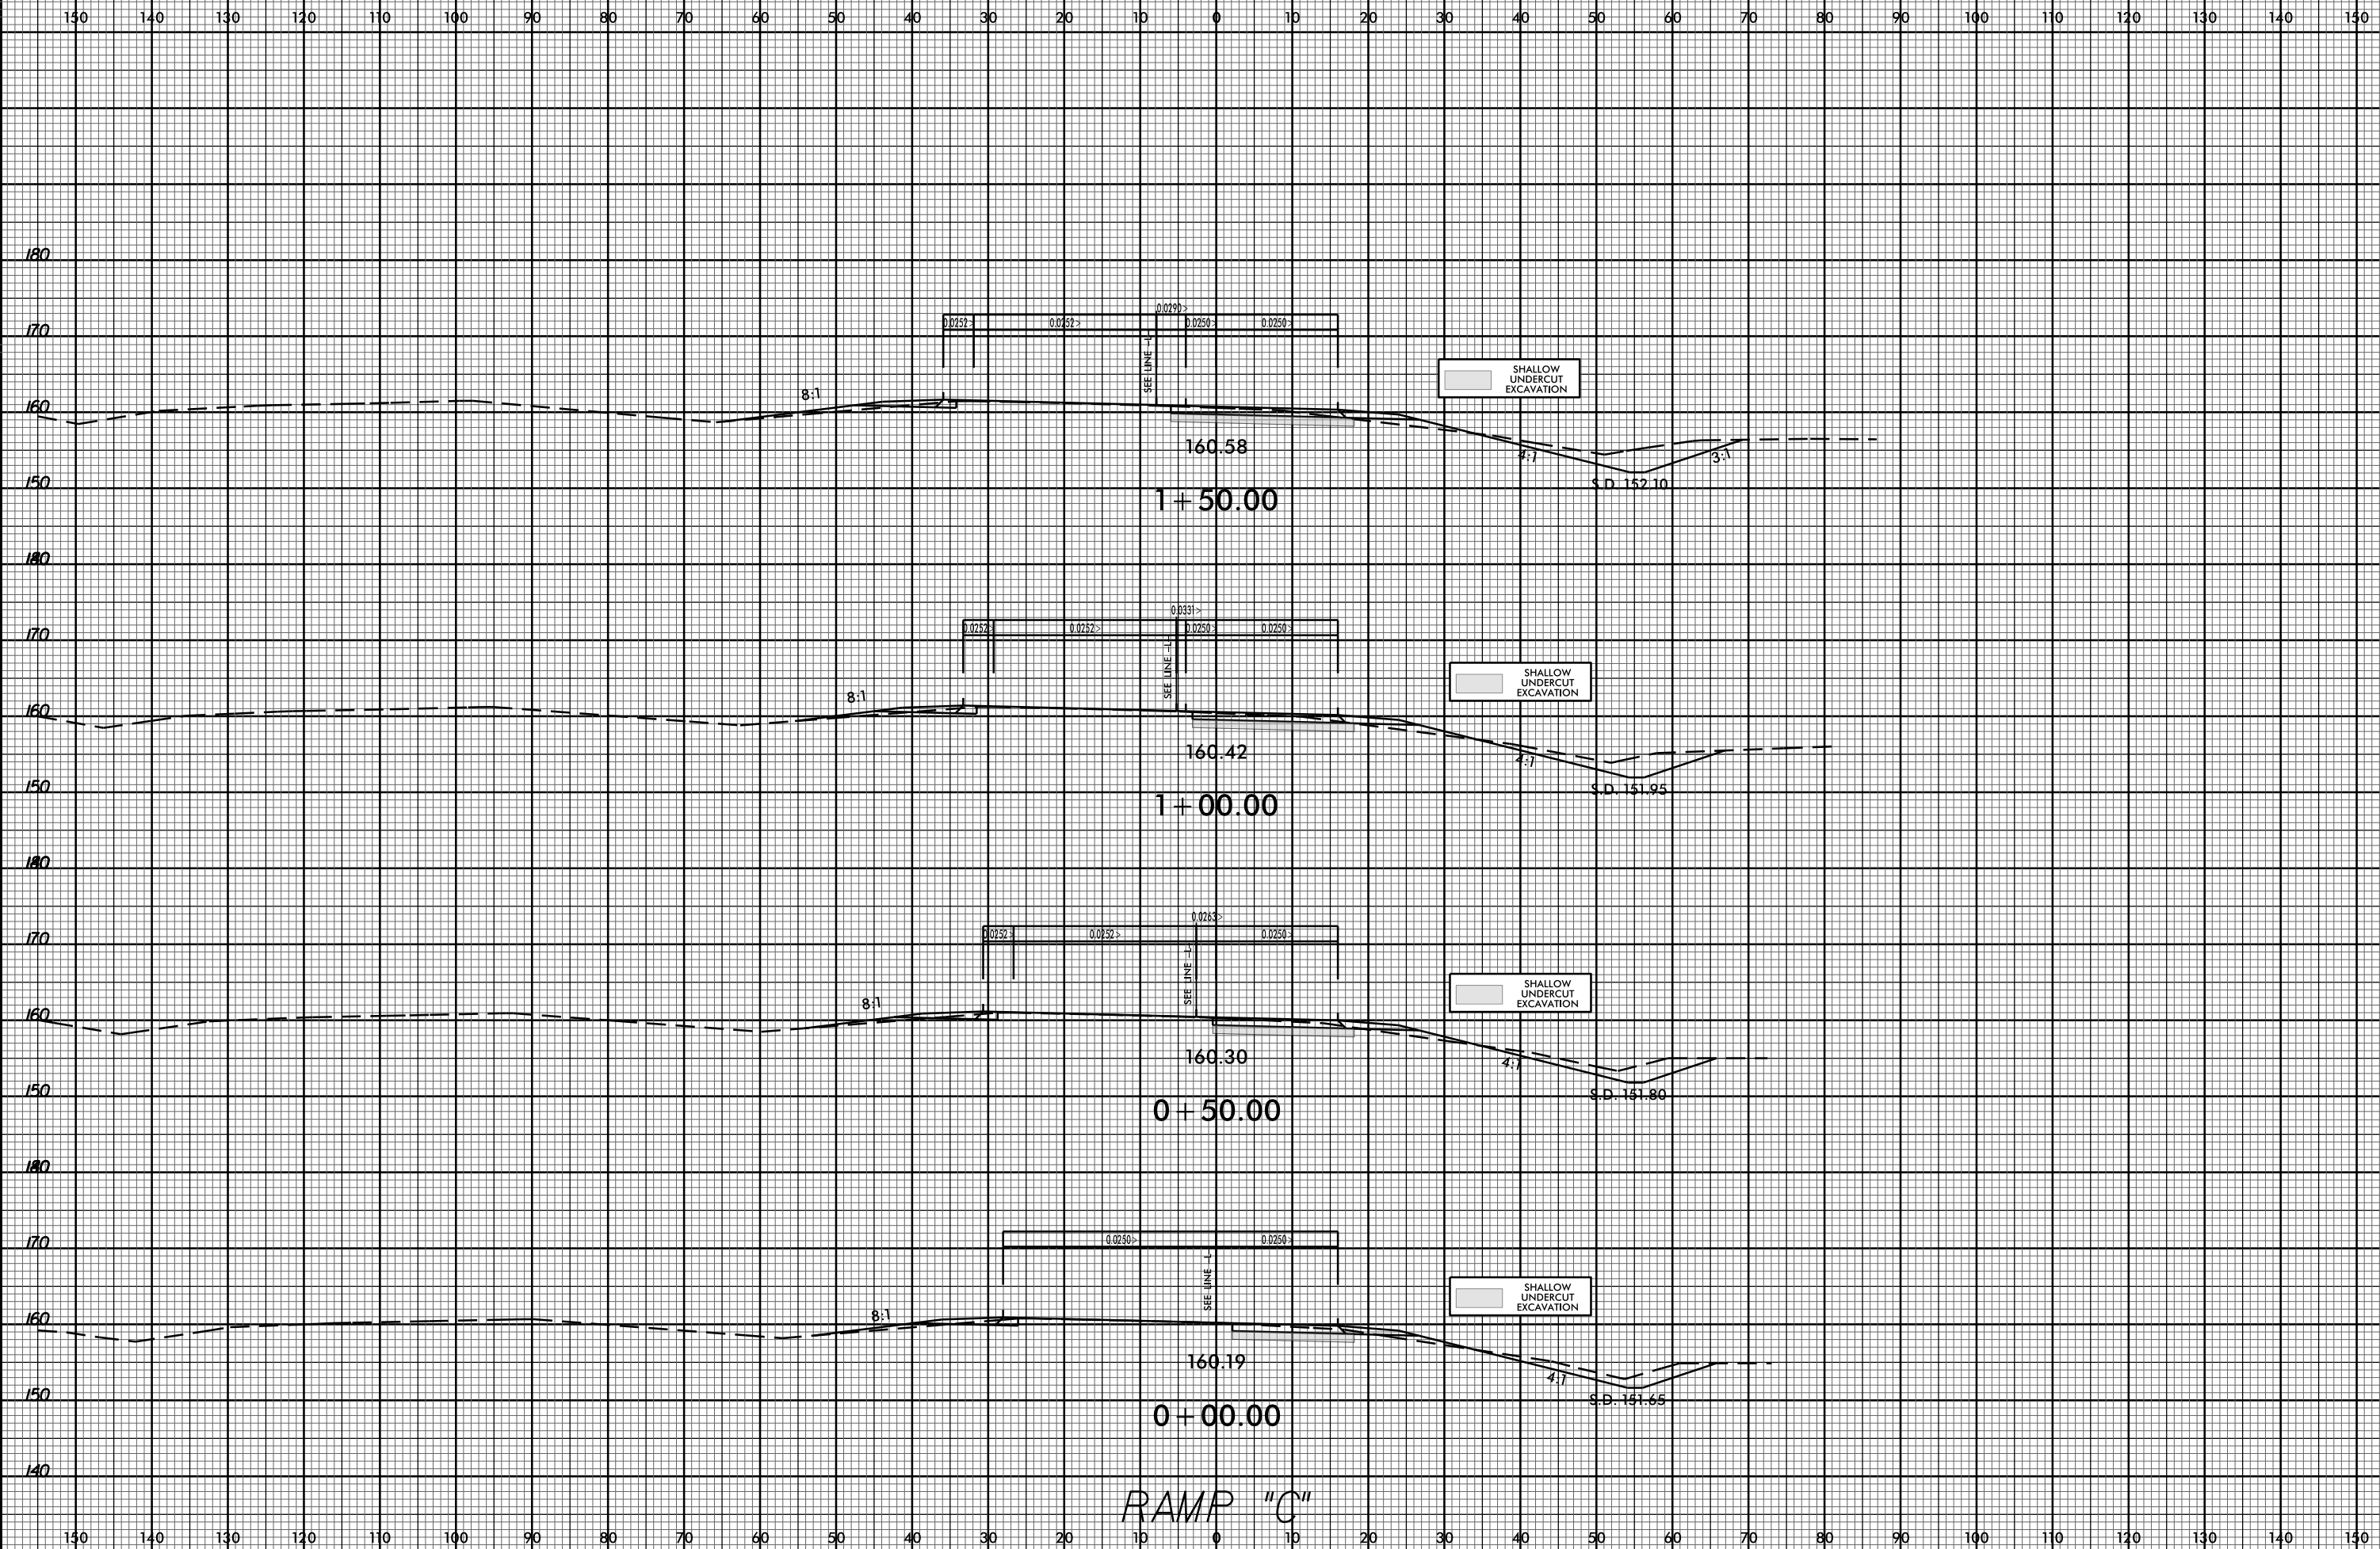

07-APR-2017 10:40
P:\ogden\ugc\U-5796_ddc4_xp1_rampc.dgn
\$\$\$\$SERIALNAME\$\$\$\$