


STATE OF NORTH CAROLINA
DEPT. OF TRANSPORTATION
DIVISION OF HIGHWAYS
RALEIGH, N.C.

8-15

ENGLISH STANDARD DETAIL FOR
PAVEMENT MARKINGS
WRONG WAY RAMP ARROW
ONE-LANE EXIT RAMP AT MULTI-LANE APPROACH

ASPHALT TREATMENT

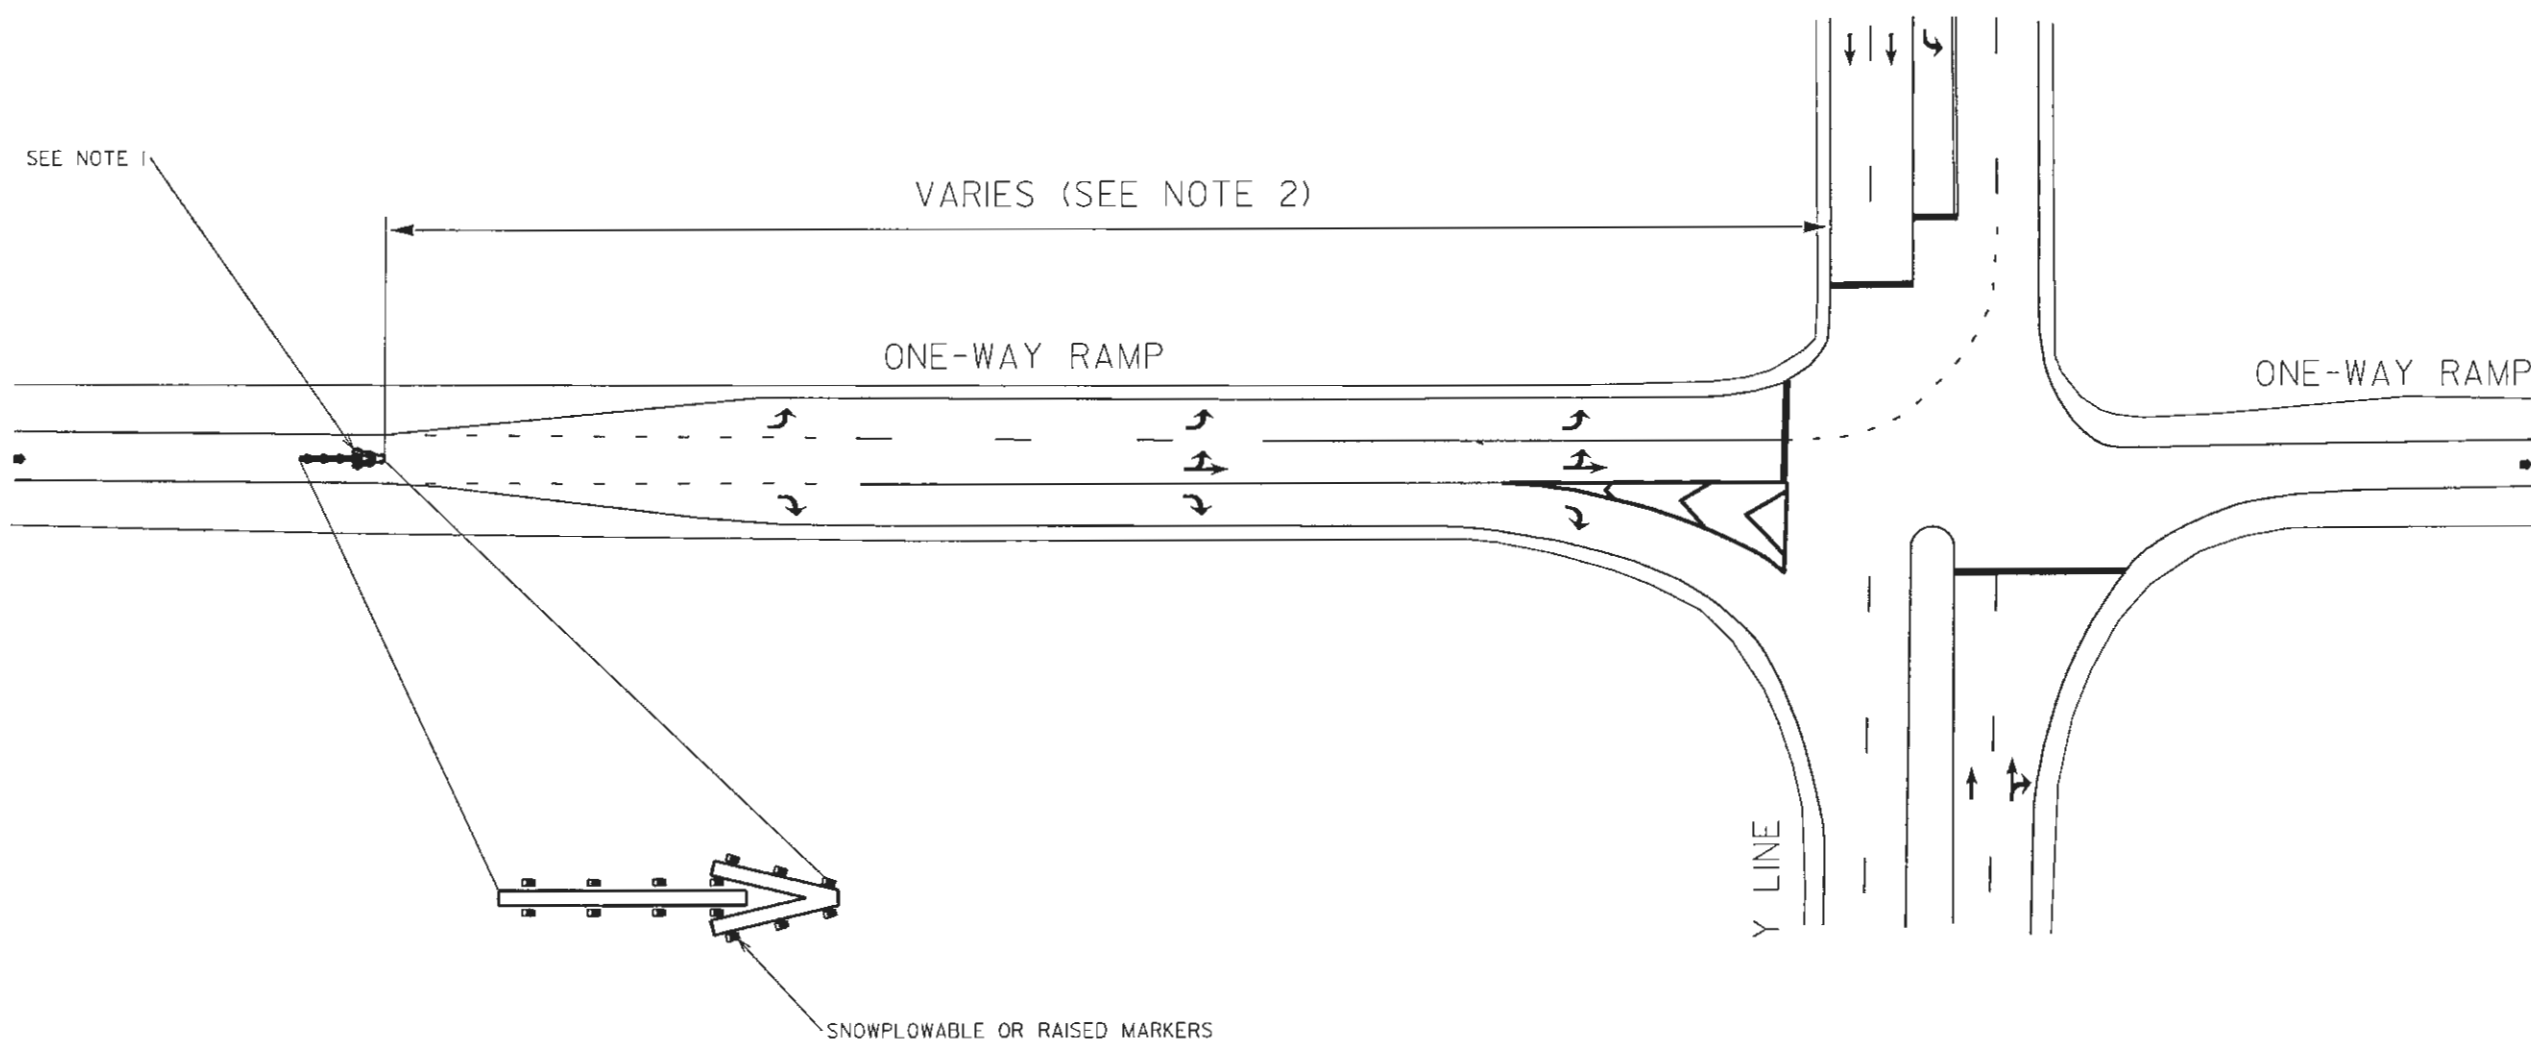

NOTES:

- 1) REFER TO THE 2012 ROADWAY STANDARD DRAWING 1205.09, SHEET 1 OF 8 FOR RAMP ARROW DIMENSION REQUIREMENTS.
- 2) PLACEMENT OF WRONG-WAY RAMP ARROW VARIES AND SHOULD BE LOCATED JUST BEFORE THE MULTI-LANE APPROACH.
- 3) INSTALL MARKERS (SNOWPLOWABLE/RAISED) IN ACCORDANCE TO THE ROADWAY STANDARD DETAIL.
- 4) MARKING SHALL BE THERMOPLASTIC MATERIAL.

LEGEND	
	DIRECTION OF TRAFFIC FLOW
	PAVEMENT MARKING SYMBOLS

STATE OF NORTH CAROLINA
DEPT. OF TRANSPORTATION
DIVISION OF HIGHWAYS
RALEIGH, N.C.

8-15

ENGLISH STANDARD DETAIL FOR
PAVEMENT MARKINGS
WRONG WAY RAMP ARROW
ONE-LANE EXIT RAMP AT MULTI-LANE APPROACH