


09/08/99

VICINITY

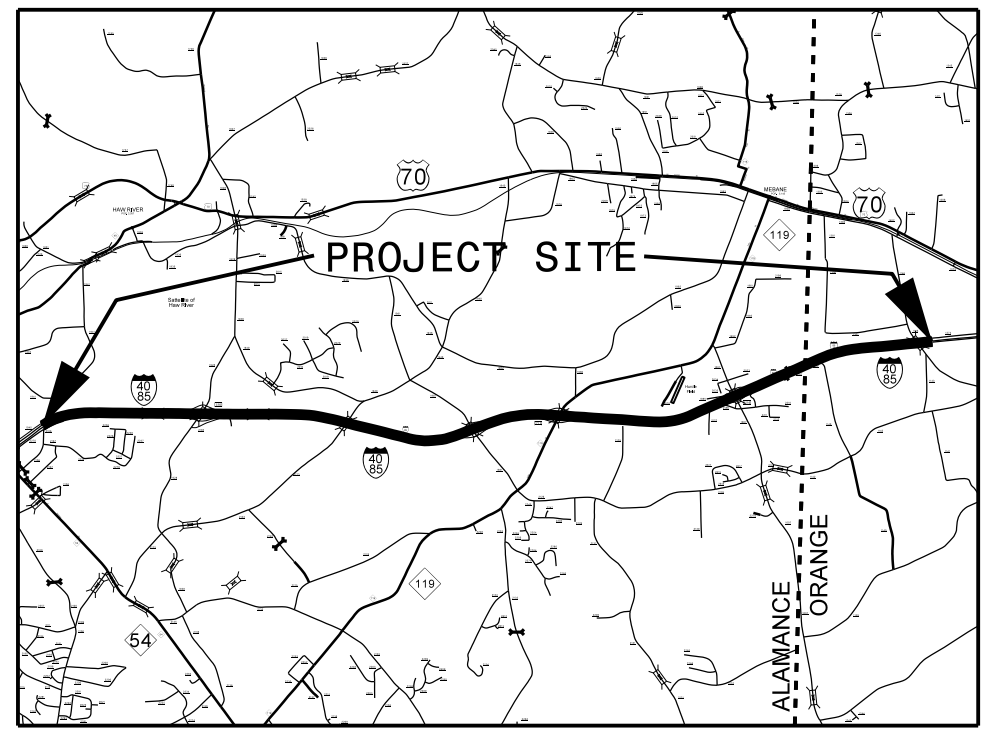

STATE OF NORTH CAROLINA  
DIVISION OF HIGHWAYS

**ALAMANCE and ORANGE  
COUNTIES**


LOCATION: I-40/I-85 FROM EAST OF NC 54 IN GRAHAM  
IN ALAMANCE COUNTY TO WEST OF SR 1114  
(BUCKHORN ROAD) IN ORANGE COUNTY

TYPE OF WORK: PAVEMENT REHABILITATION

STATE	STATE PROJECT REFERENCE NO.	SHEET NO.	TOTAL SHEETS
N.C.	I-5954	1	
STATE PROJ. NO.	F.A. PROJ. NO.	DESCRIPTION	
45907.1.1	NHPIM-0040(066)	I-5954 (PE)	
45907.3.1	NHPIM-0040(066)	I-5954 (CONST)	

**TIP PROJECT: I-5954**

**CONTRACT: C204025**

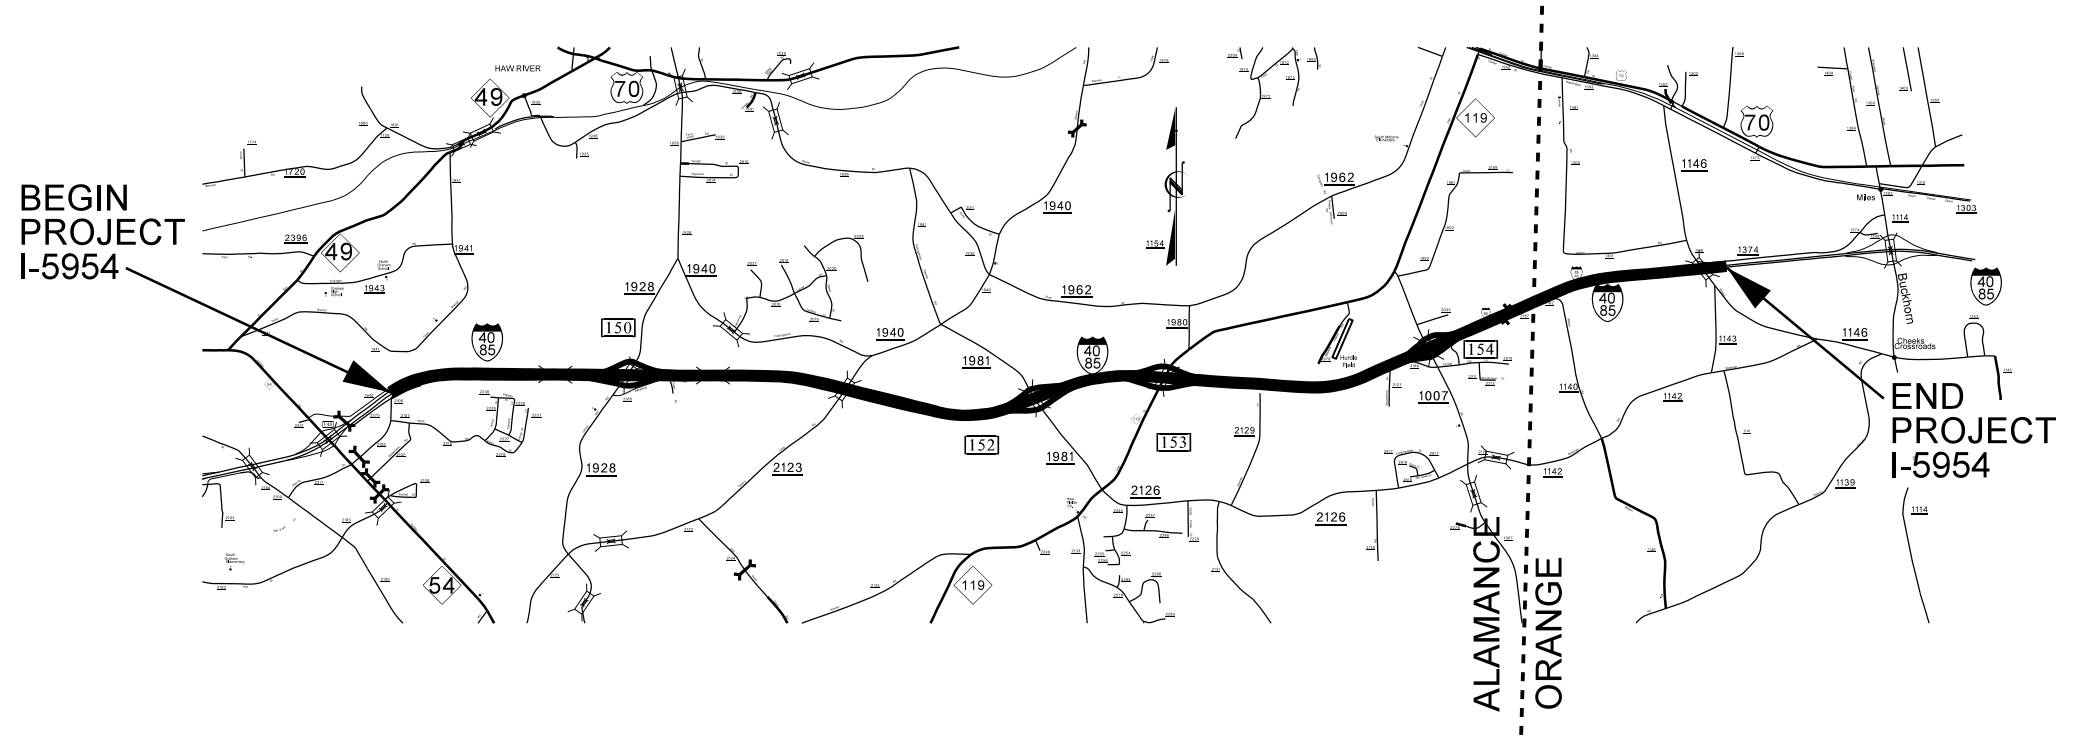

GRAPHIC SCALES  
NOT TO SCALE

DESIGN DATA

PROJECT LENGTH  
I-5954 = 7.855 miles

Prepared in the Office of:  
**DIVISION OF HIGHWAYS**  
1000 Birch Ridge Dr., Raleigh NC, 27610

2012 STANDARD SPECIFICATIONS

LETTING DATE:  
July 18, 2017

