

**This electronic collection of documents is provided  
for the convenience of the user  
and is Not a Certified Document –**

**The documents contained herein were originally issued  
and sealed by the individuals whose names and license  
numbers appear on each page, on the dates appearing  
with their signature on that page.**

**This file or an individual page  
shall not be considered a certified document.**

**STATE OF NORTH CAROLINA  
DEPARTMENT OF TRANSPORTATION**

**SIGNING PLAN  
COLUMBUS COUNTY**

**LOCATION: REPLACE BRIDGE 130 OVER CEDAR CREEK ON SR 1005 (PEACOCK RD.)**

TIP NO. B-5332	SHEET NO. SIGN-1
APPROVED: <i>Ayman Alqudwah</i> F30A5CAF96472	
DATE: 4/18/2017	
	
DOCUMENT NOT CONSIDERED FINAL UNLESS ALL SIGNATURES COMPLETED	

**T.I.P.: B-5332**

**CONTRACT: C203988**

**SUMMARY OF QUANTITIES**

ITEM NO.		ITEM DESCRIPTION	QUANTITY	UNIT
DESC. NO.	SECT. NO.			
4158000000	907	DISPOSAL OF SIGN SYSTEM, WOOD .....	6	EA.


**GENERAL NOTES**

- . SIGNING PLANS DO NOT INCLUDE TEMPORARY CONSTRUCTION SIGNING. SEE TRAFFIC CONTROL PLANS
- . ALL EXISTING SIGNS ON "U" CHANNEL/WOOD POST WITHIN THE PROJECT LIMITS SHALL BE REMOVED AND DISPOSED OF UNLESS OTHERWISE NOTED ON PLANS.
- . SEE ROADWAY PLANS FOR GUARD/GUIDE RAIL DETAILS.

**PROJECT NOTES**

1 DISPOSAL OF SIGN SYSTEM, WOOD

**SIGN DETAIL**

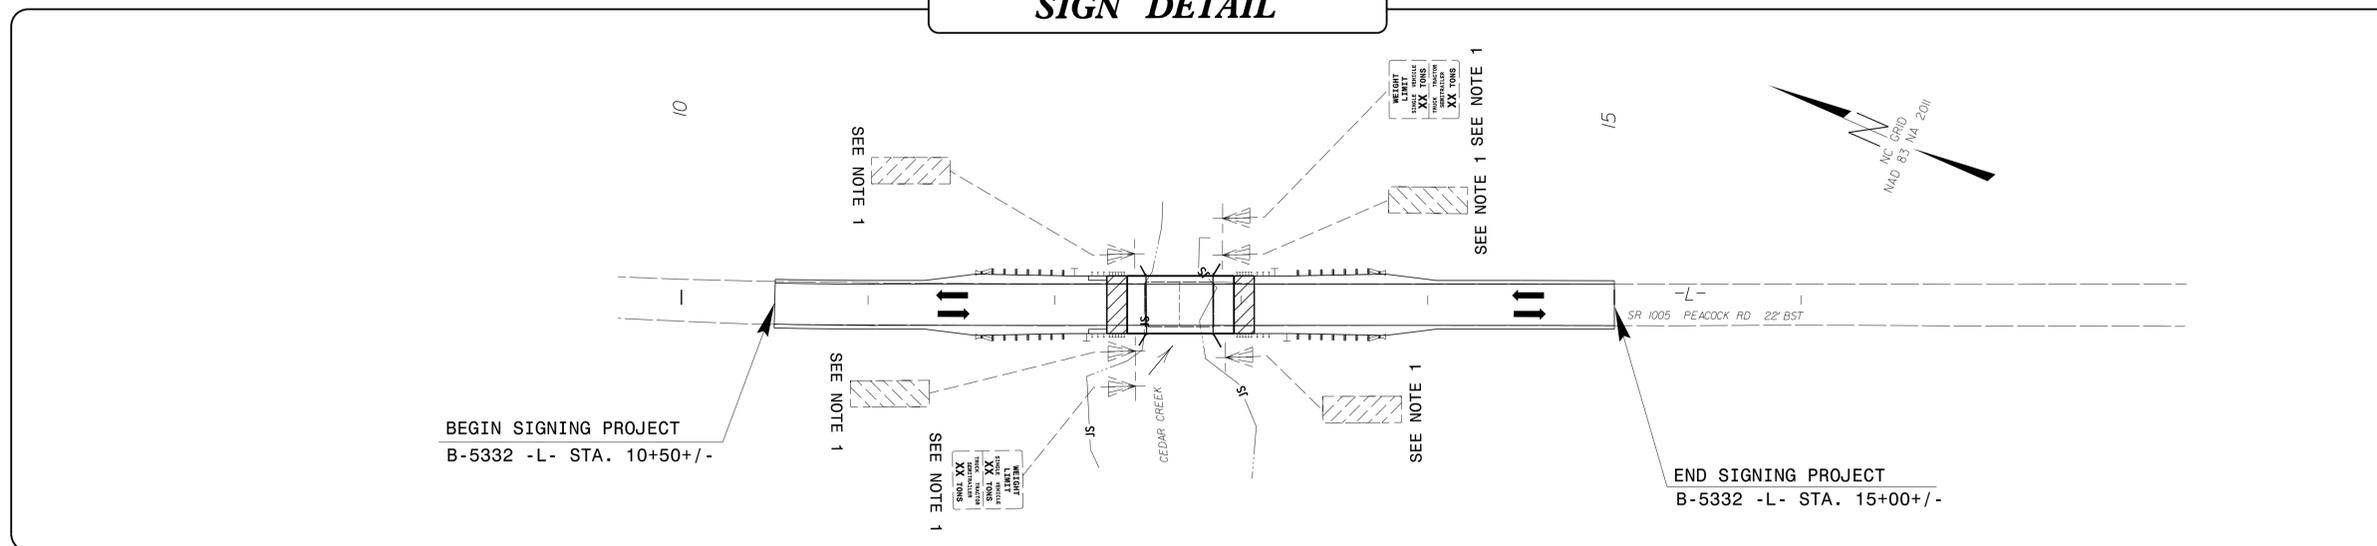

PLAN PREPARED BY: N.C.D.O.T. SIGNING AND DELINEATION UNIT

AYMAN ALQUDWAH, P.E. SIGNING & DELINEATION REGIONAL ENGINEER  
ERIC E WARD SIGNING & DELINEATION PROJECT DESIGN ENGINEER



**INDEX**

SHEET NO.	DESCRIPTION
SIGN-1	TITLE SHEET, SIGN DETAIL, NOTES

4/12/2017 P:\TIPProjects-B\B5332\Traffic\Signing\CADD\Signing Layout Plans\ B5332\_Sgn\_SCN.dgn User:ericward