



STATE	STATE PROJECT REFERENCE NO.	SHEET NO.	TOTAL SHEETS
N.C.	I-5812	1	
STATE PROJ. NO.	F.A. PROJ. NO.	DESCRIPTION	
50455.1.1	NHPP-0040(024)	I-5812 (PE)	
50455.3.1	NHPP-0040(024)	I-5812 (CONST)	

STATE OF NORTH CAROLINA
DIVISION OF HIGHWAYS

GUILFORD COUNTY

LOCATION: I-40/I-85 FROM EAST OF SR 4240 (E GATE CITY BLVD)/SR 3037 (E LEE STREET) TO EAST OF SR 3056 (ROCK CREEK DAIRY ROAD)

TYPE OF WORK: PAVEMENT REHABILITATION

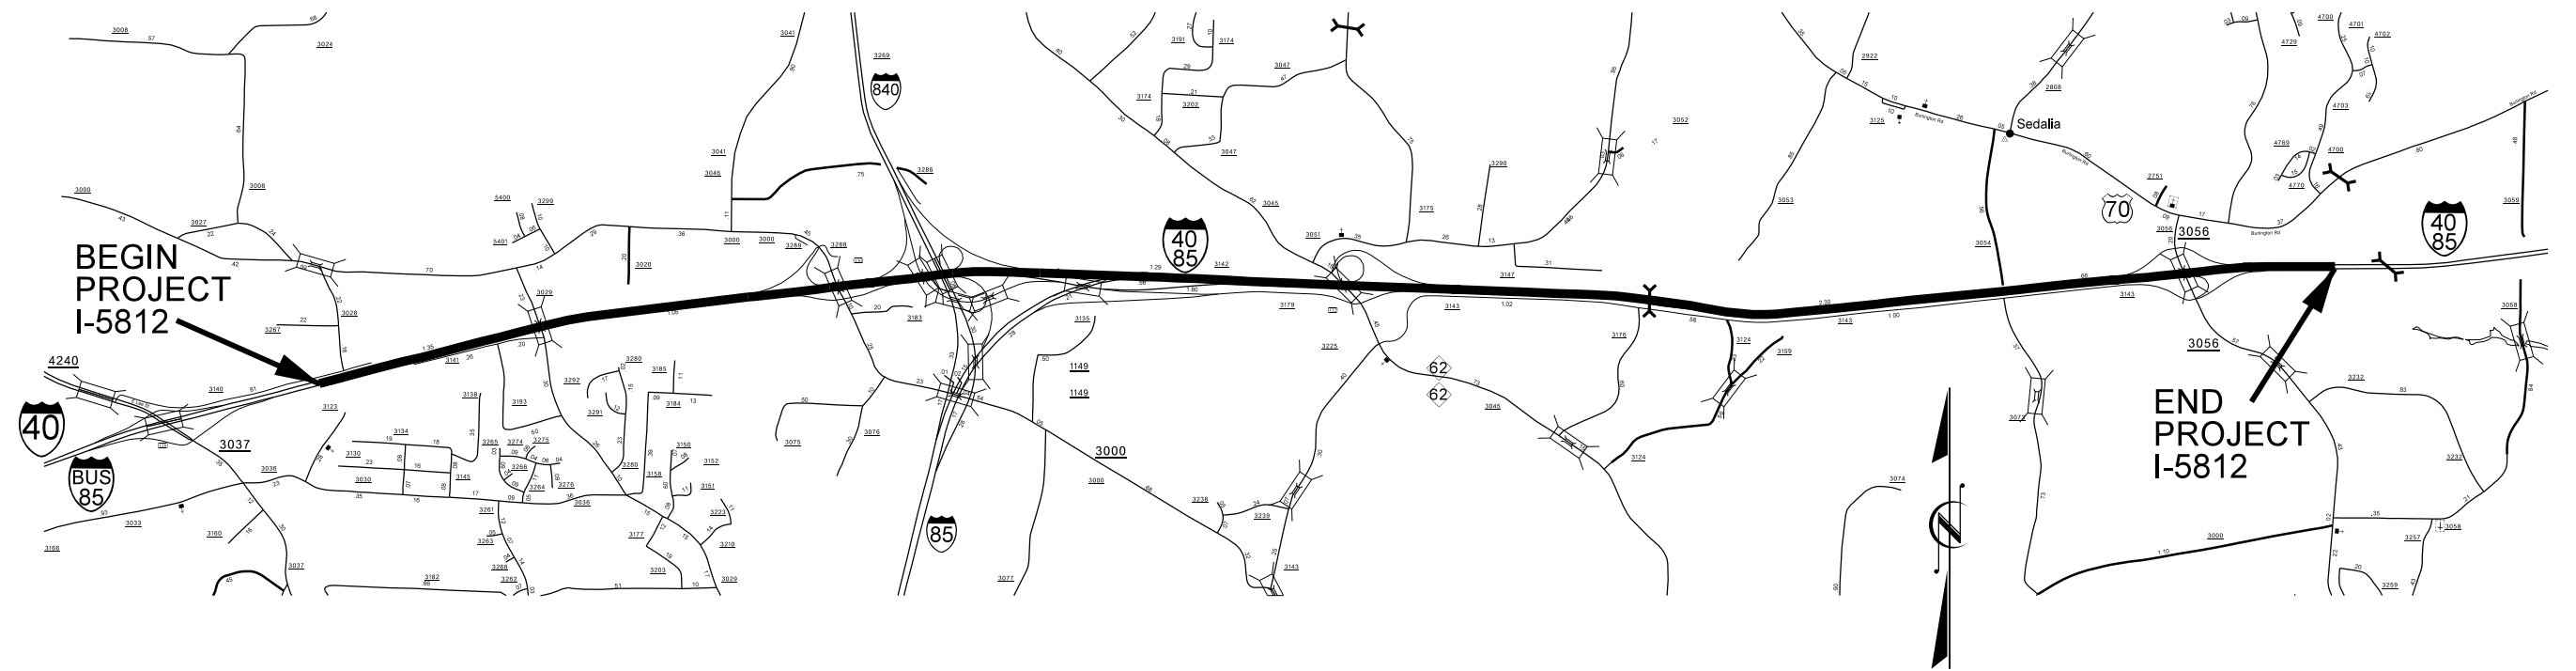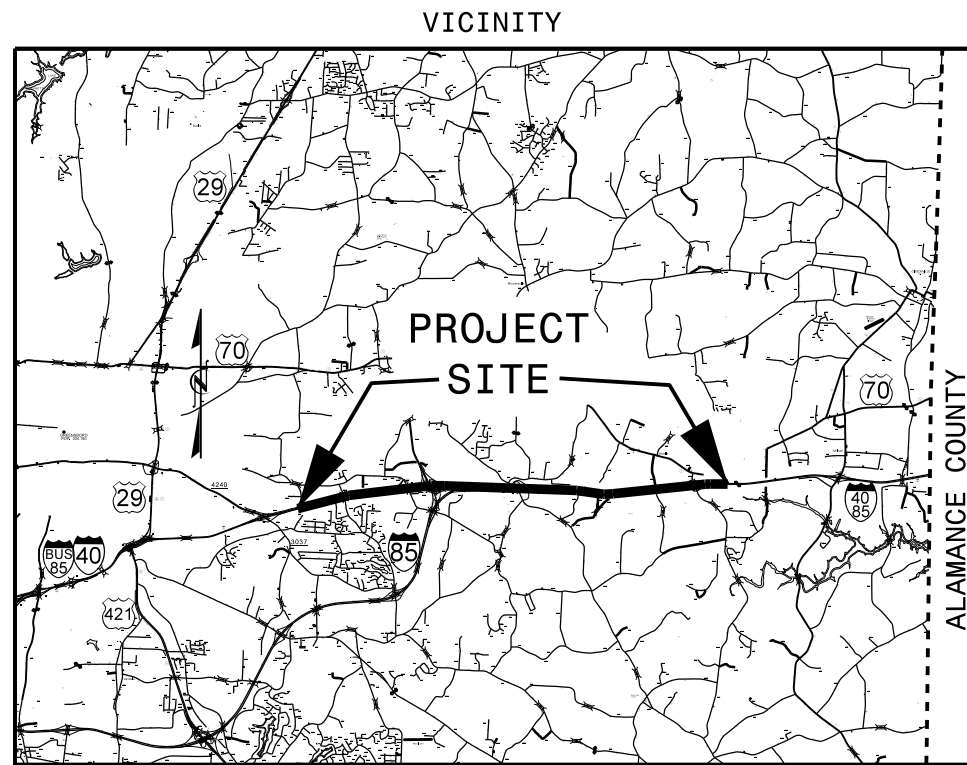

TIP PROJECT: I-5812

CONTRACT: C203974

GRAPHIC SCALES
NOT TO SCALE

DESIGN DATA

PROJECT LENGTH
I-5812 = 7.2 miles

Prepared in the Office of:
DIVISION OF HIGHWAYS
1000 Birch Ridge Dr., Raleigh NC, 27610
2012 STANDARD SPECIFICATIONS

LETTING DATE:
July 18, 2017

