
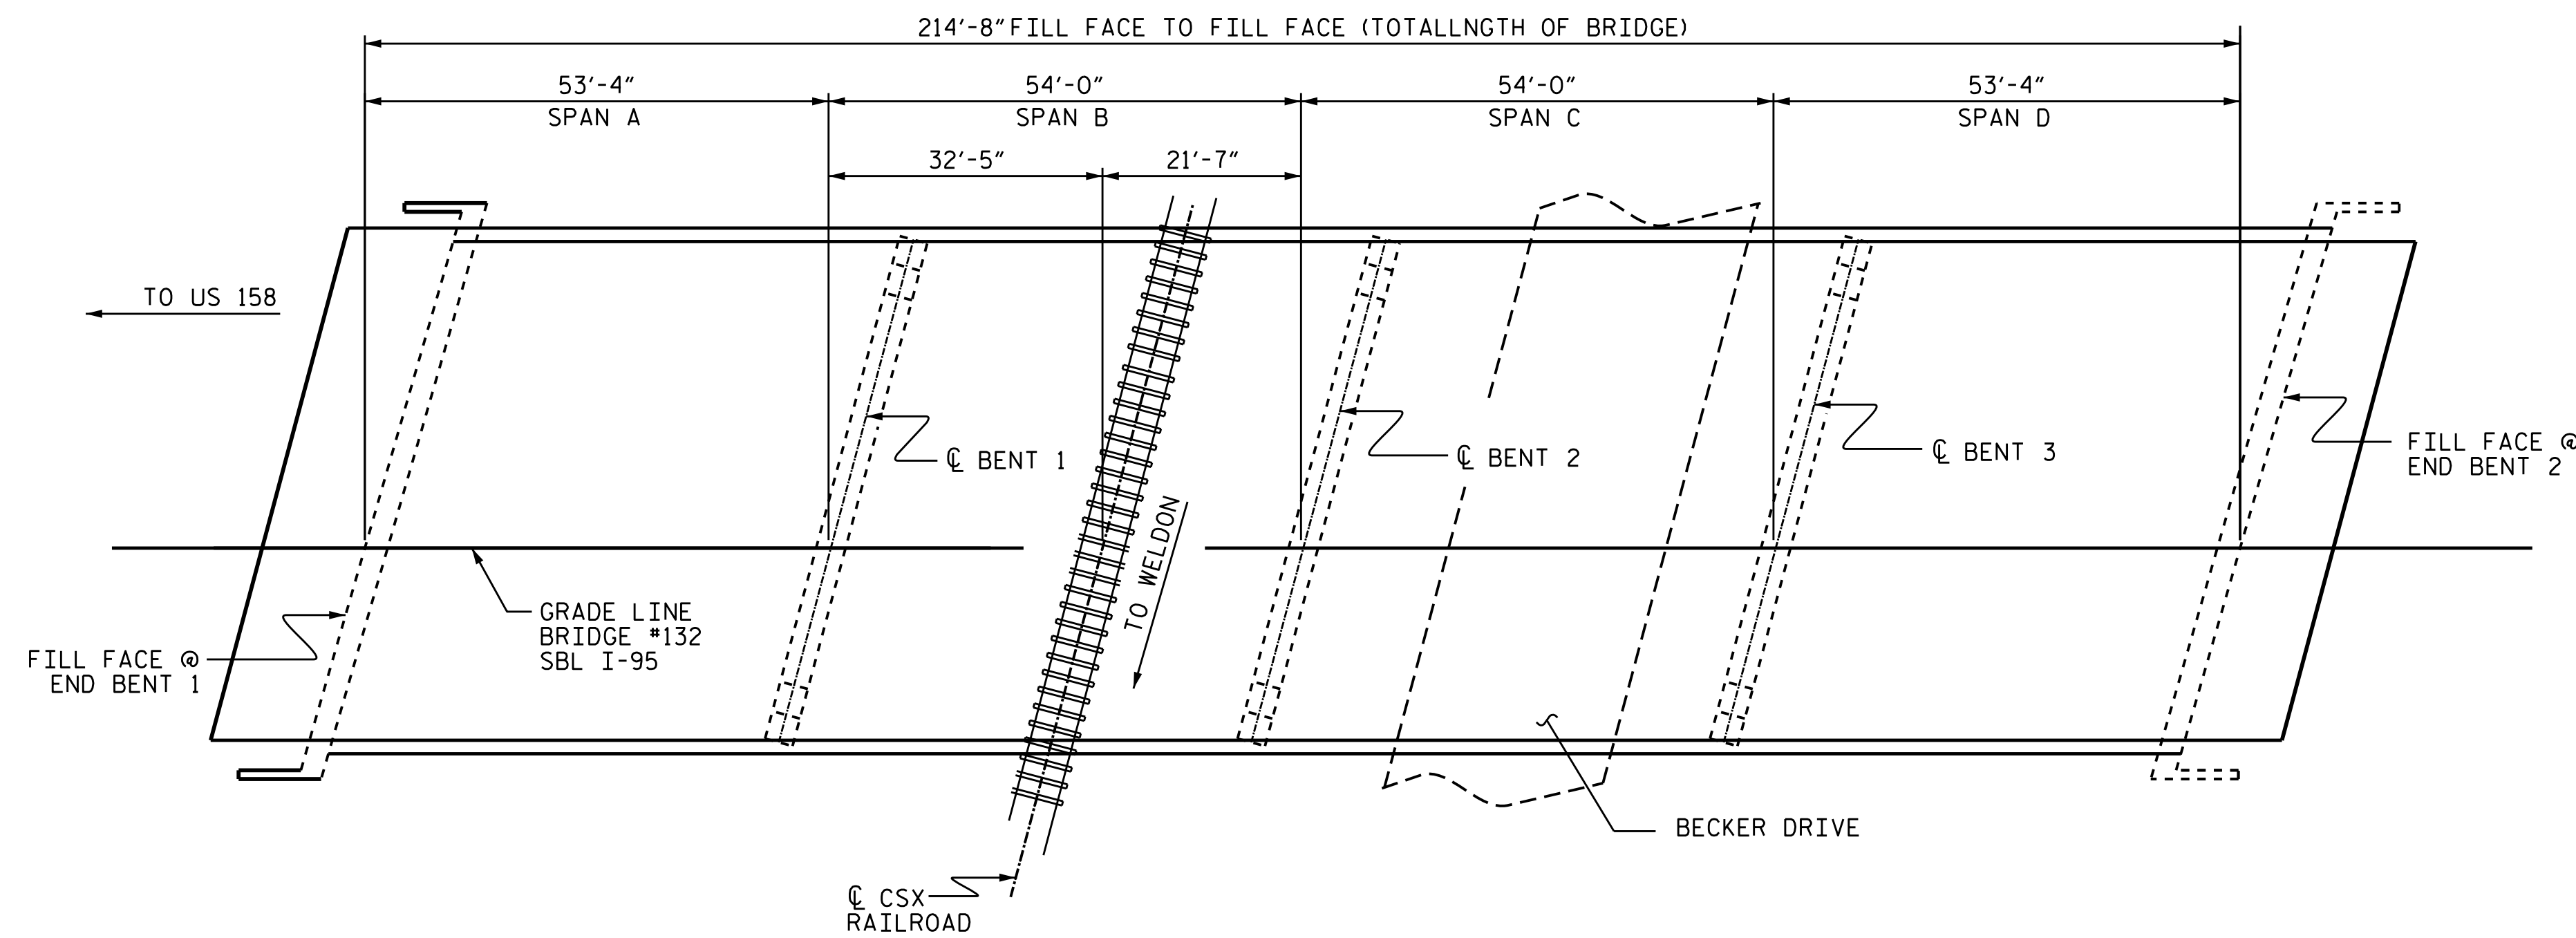


SCOPE OF WORK


- BRIDGE DECK PREPARATION.
- EPOXY OVERLAY.
- JOINT DEMOLITION AND REPLACEMENT.
- CLEAN AND PAINT ORIGINAL BEARINGS.
- SUBSTRUCTURE REPAIR.
- EPOXY COAT TOP OF BENT CAPS.

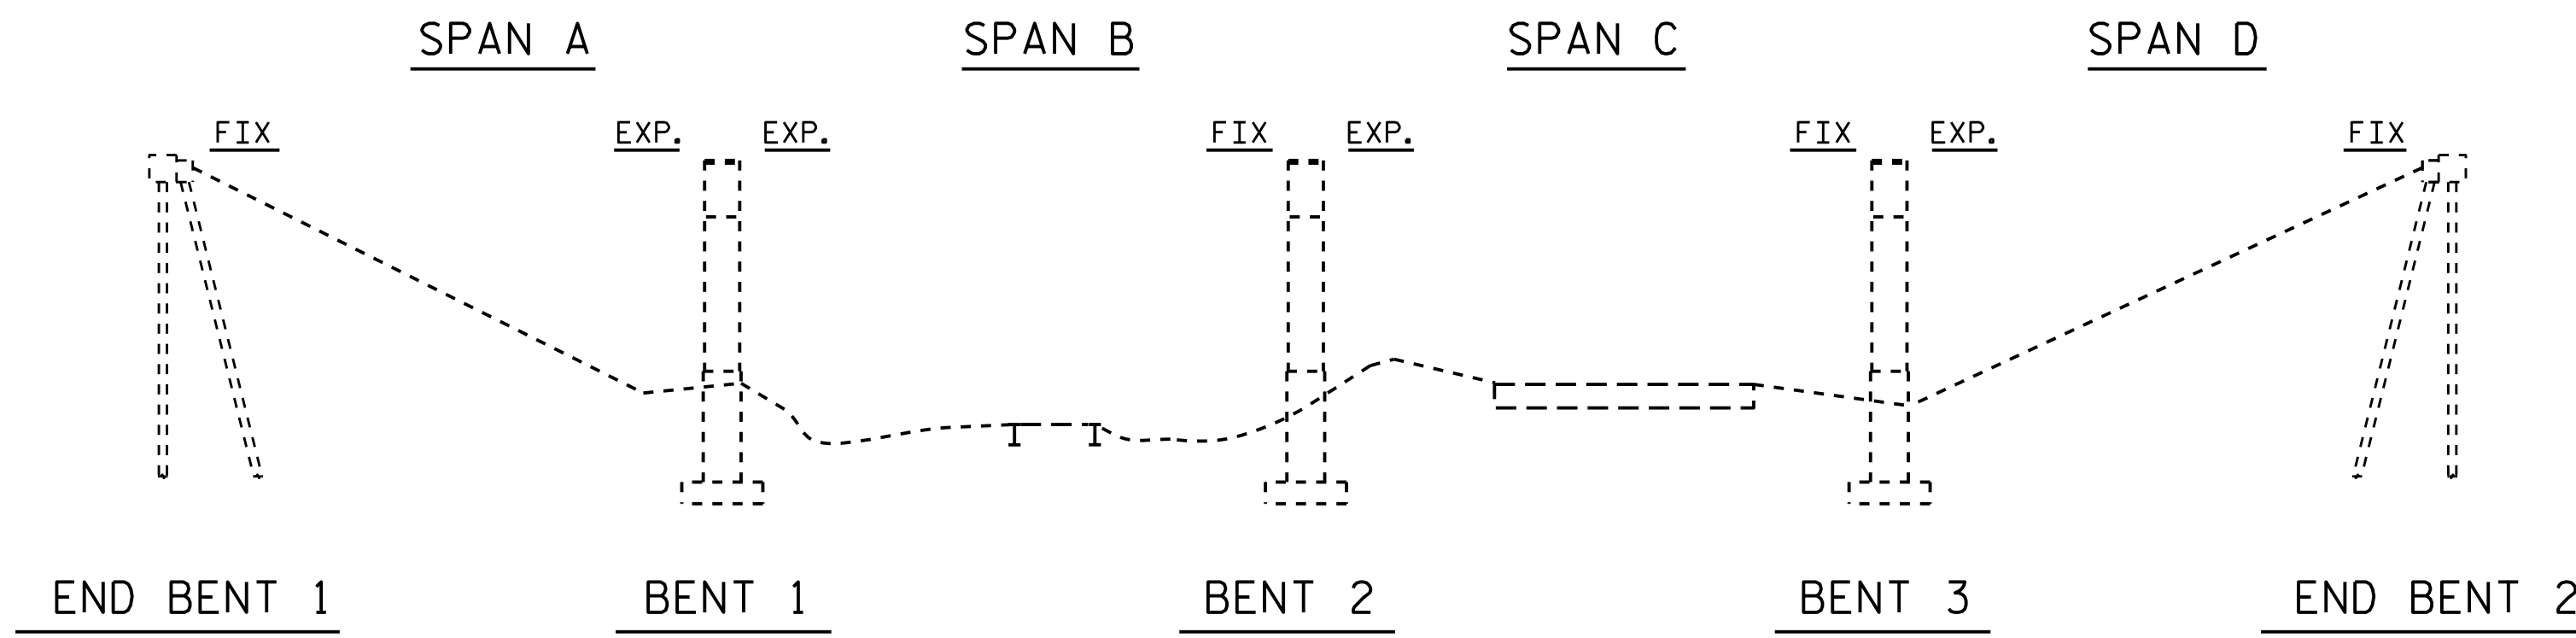

I hereby certify that this structure was rehabilitated according to these plans or as noted therein.

Resident Engineer _____ Date _____

PROJECT NO. I-5839
HALIFAX COUNTY
 BRIDGE NO. 132

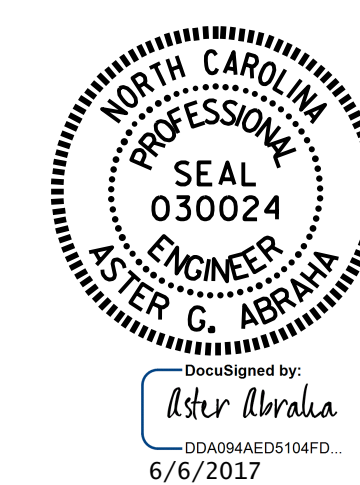

STATE OF NORTH CAROLINA
 DEPARTMENT OF TRANSPORTATION
 RALEIGH

GENERAL DRAWING
 BRIDGE OVER CSX RAILROAD
 ON I-95 SBL BETWEEN
 US 158 AND
 THE ROANOKE RIVER

DRAWN BY : S. T. SANDOR DATE : 02/2017
 CHECKED BY : W. C. SMITH DATE : 03/2017

DOCUMENT NOT CONSIDERED FINAL UNLESS ALL SIGNATURES COMPLETED

REVISIONS						SHEET NO.
NO.	BY:	DATE:	NO.	BY:	DATE:	TOTAL SHEETS
1			3			S-17 42