



**NOTE**


SEE TRAFFIC MANAGEMENT PLANS FOR LANE WIDTHS, SEQUENCE, AND OTHER TRAFFIC CONTROL MEASURES FOR STAGING OF OVERLAY SURFACE PREPARATION AND EPOXY OVERLAY PLACEMENT.

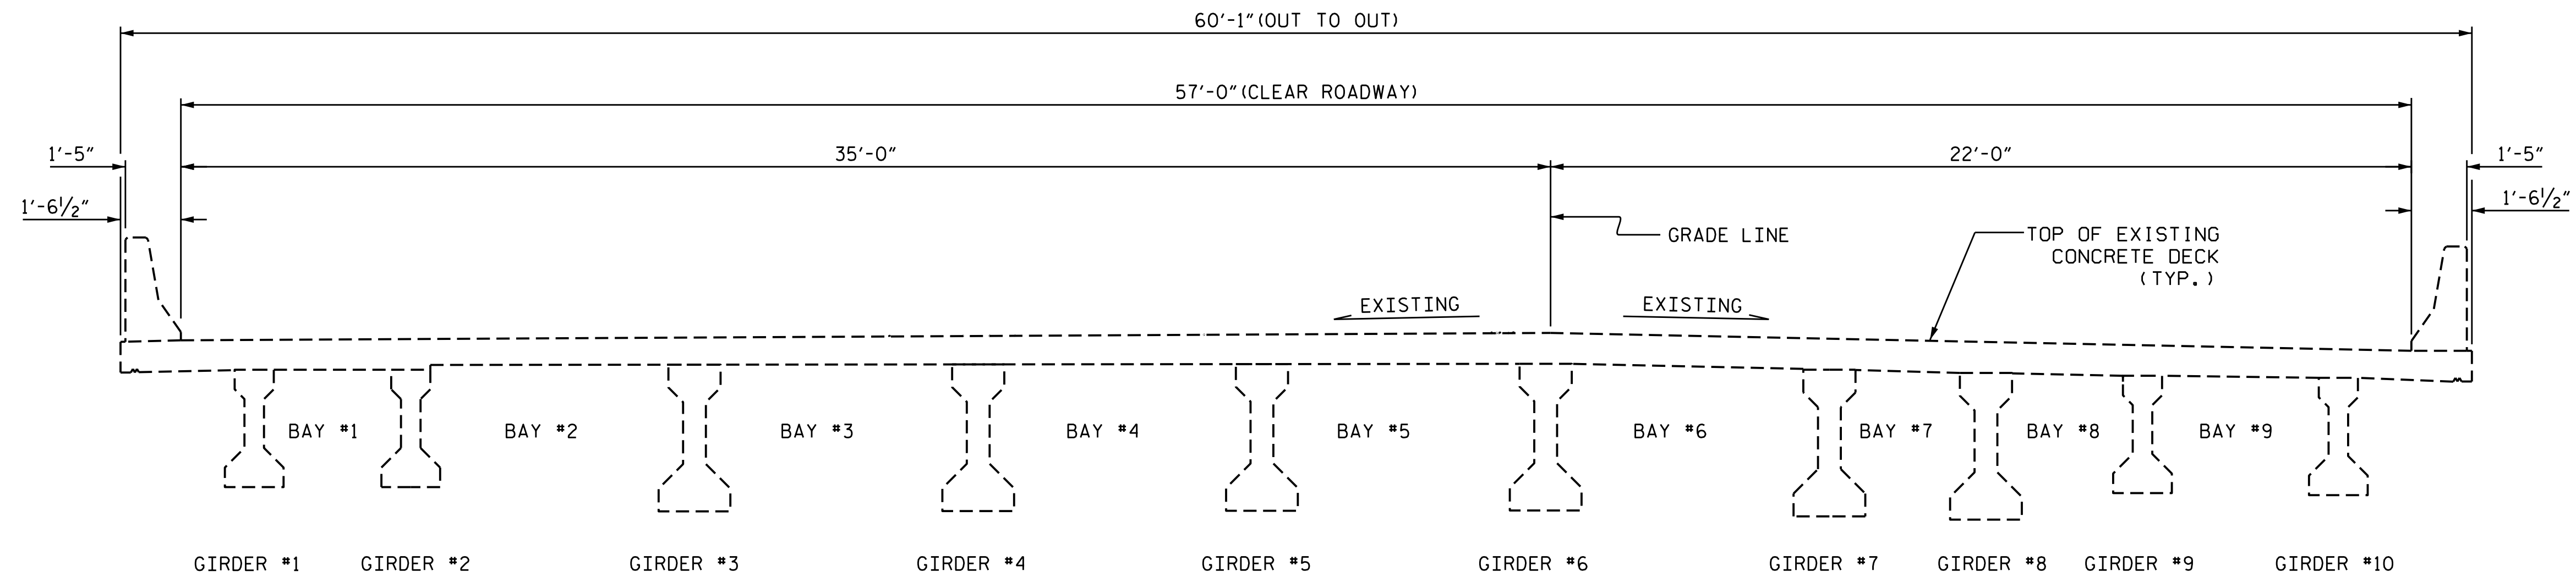

**TYPICAL SECTION**  
(EXISTING)

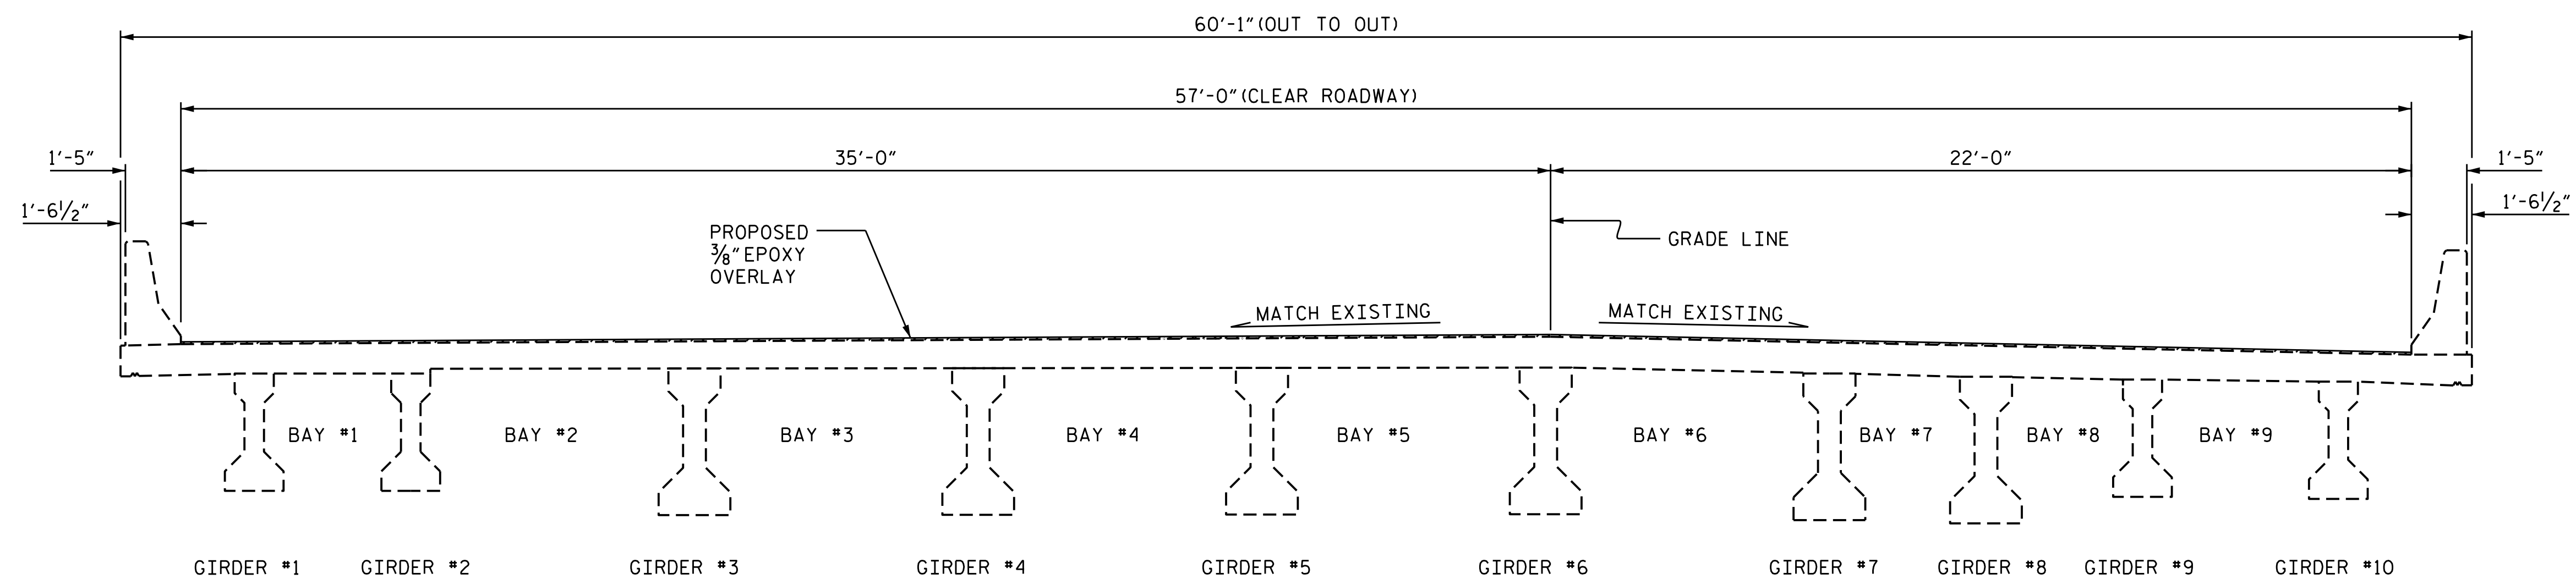

**TYPICAL SECTION**  
(PROPOSED)

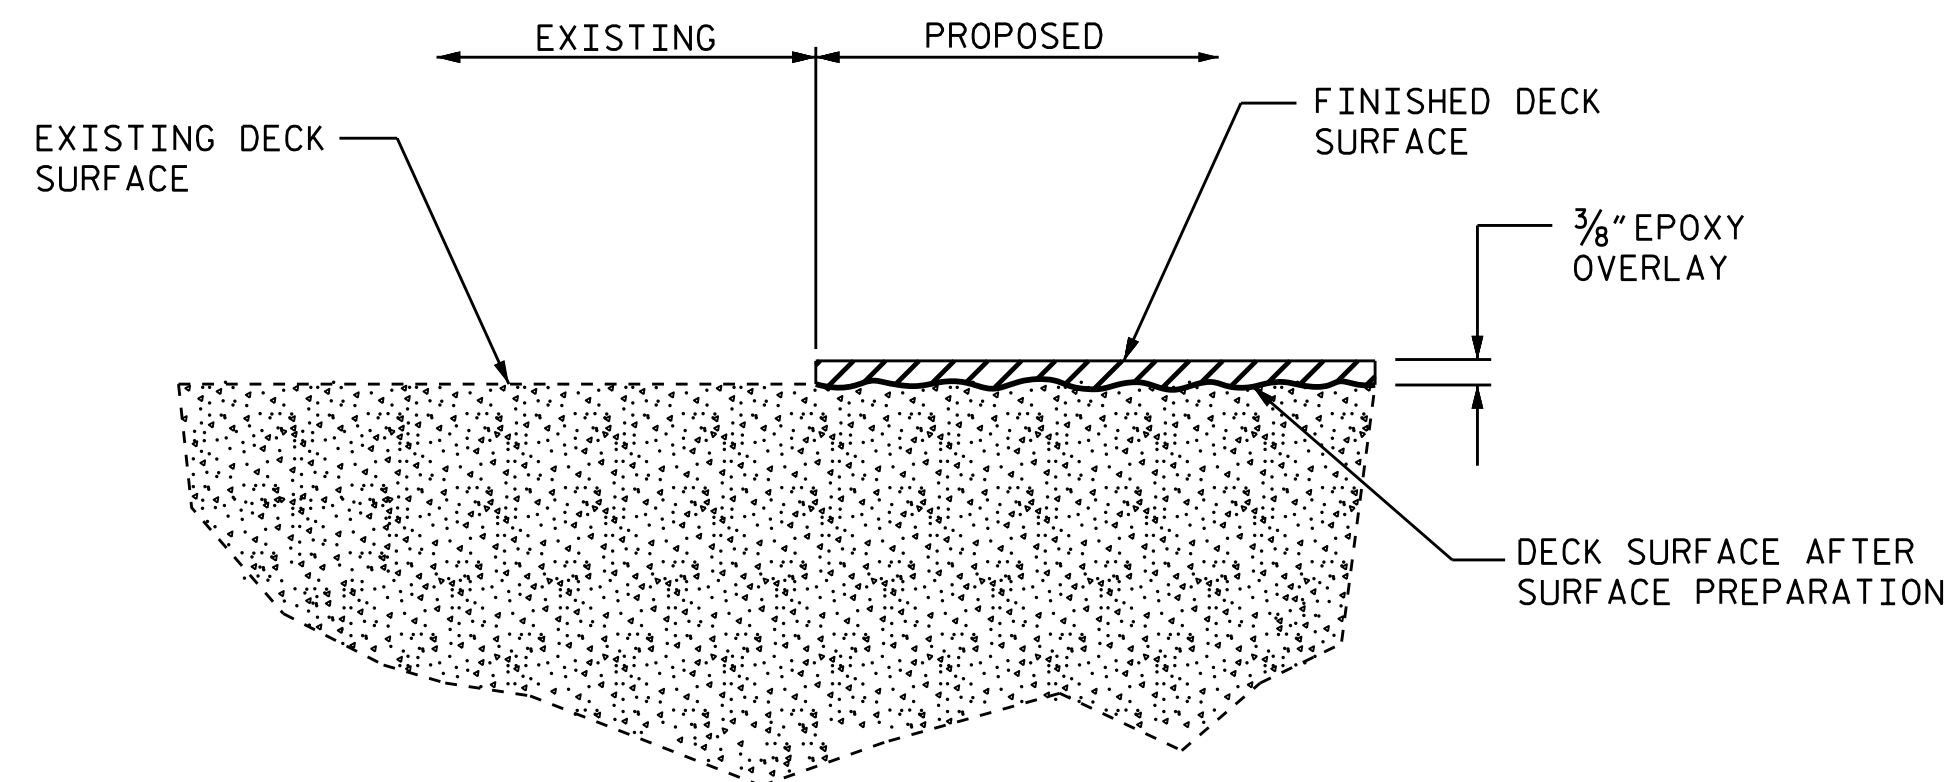

**DETAIL OF EPOXY OVERLAY**

PROJECT NO. I-5839  
HALIFAX COUNTY  
BRIDGE NO. 132



STATE OF NORTH CAROLINA  
DEPARTMENT OF TRANSPORTATION  
RALEIGH  
**SUPERSTRUCTURE**  
TYPICAL SECTIONS &  
EPOXY OVERLAY DETAILS

DRAWN BY : S. T. SANDOR DATE : 02/2017  
CHECKED BY : W. C. SMITH DATE : 03/2017

DOCUMENT NOT CONSIDERED FINAL UNLESS ALL SIGNATURES COMPLETED

REVISIONS						SHEET NO.
NO.	BY:	DATE:	NO.	BY:	DATE:	TOTAL SHEETS
1			3			S-18
2			4			42