
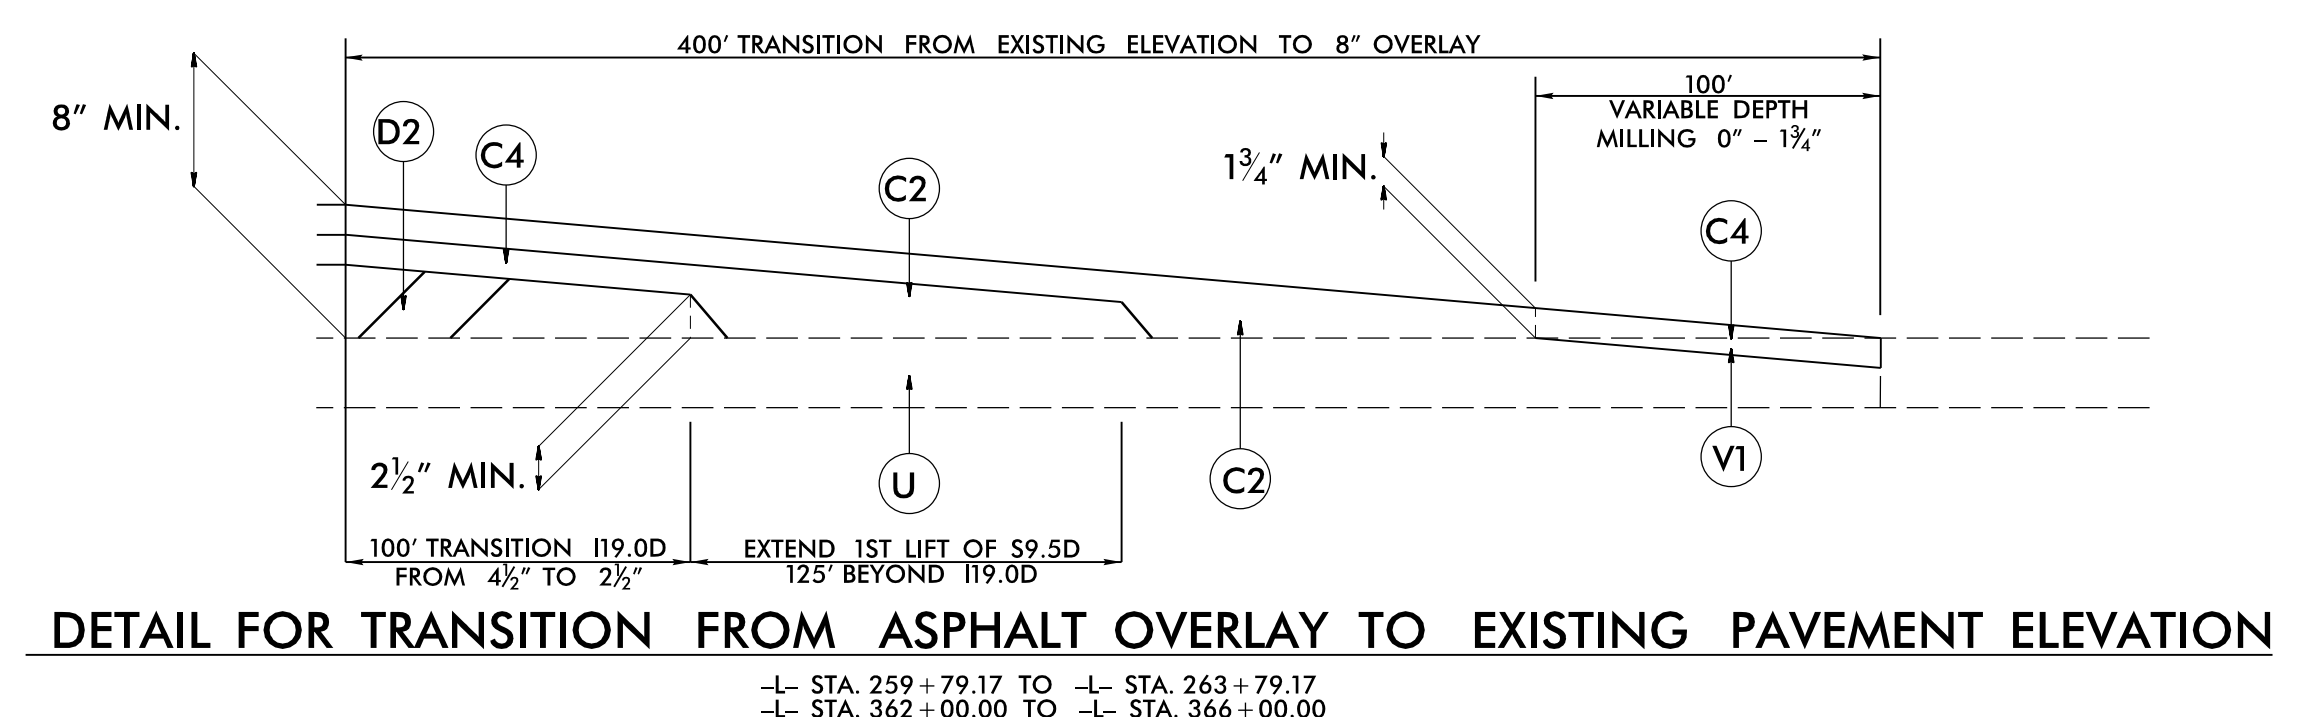


5/14/99

WETHERILL ENGINEERING
 1223 Jones Franklin Rd.
 Raleigh, N.C. 27606
 License No. F-0377
 Bus: 919 851 8077
 Fax: 919 851 8107


TRANSPORTATION PLANNING/DESIGN - BRIDGE/STRUCTURE DESIGN
 CIVIL/SITE DESIGN - GIS/GPS - CONSTRUCTION OBSERVATION

PROJECT REFERENCE NO. 1-5786	SHEET NO. 2B-1
RW SHEET NO.	
ROADWAY DESIGN ENGINEER 7/6/2017	PAVEMENT DESIGN ENGINEER 7/6/2017
Designated by: <i>Paul H. May</i> Checked by: <i>Corey D. McLamb</i>	
DOCUMENT NOT CONSIDERED FINAL UNLESS ALL SIGNATURES COMPLETED	

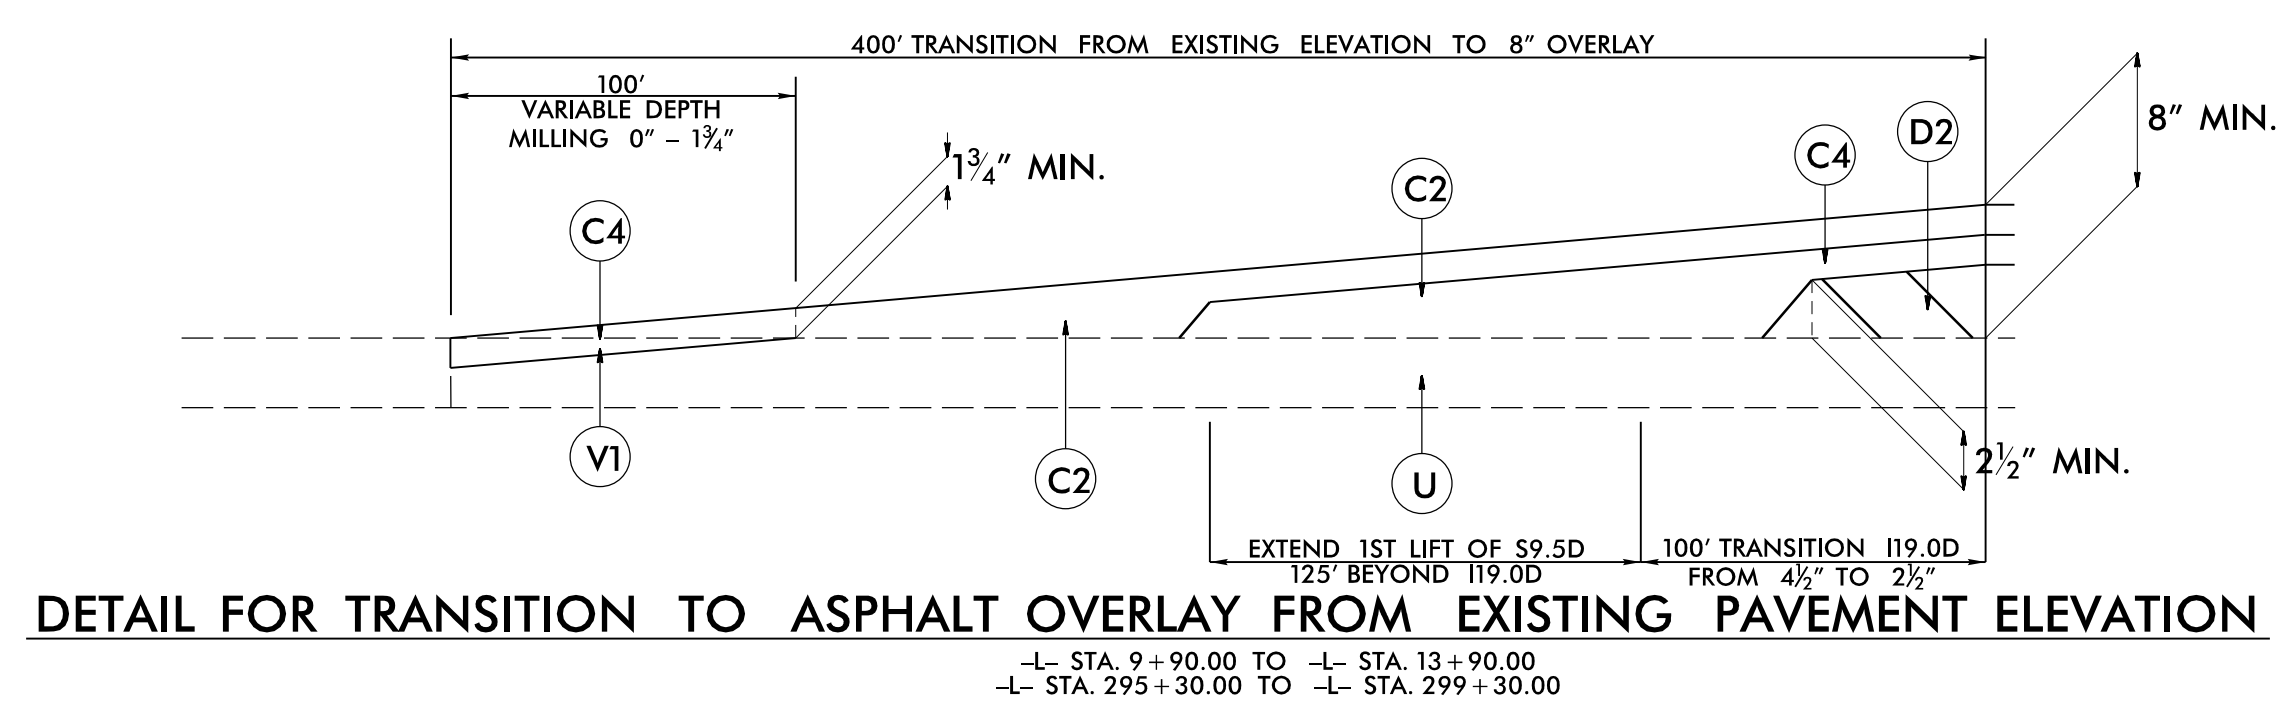

- L- STA. 259+79.17 TO -L- STA. 263+79.17
- L- STA. 362+00.00 TO -L- STA. 366+00.00
- Y2RPA- STA. 13+05.00 TO -Y2RPA- STA. 17+05.00
- Y2RPB- STA. 13+95.00 TO -Y2RPB- STA. 17+95.00
- Y2RPC- STA. 13+35.00 TO -Y2RPC- STA. 17+35.00
- Y2RPD- STA. 14+30.00 TO -Y2RPD- STA. 18+30.00
- Y3RPA- STA. 14+10.00 TO -Y3RPA- STA. 19+10.00
- Y3RPB- STA. 14+05.00 TO -Y3RPB- STA. 17+05.00
- Y3RPC- STA. 13+70.00 TO -Y3RPC- STA. 17+70.00
- Y3RPD- STA. 13+05.00 TO -Y3RPD- STA. 17+05.00
- Y5RPA- STA. 13+85.00 TO -Y5RPA- STA. 17+85.00
- Y5RPC- STA. 13+20.00 TO -Y5RPC- STA. 17+20.00
- Y6RPA- STA. 12+70.00 TO -Y6RPA- STA. 16+70.00
- Y6RPB- STA. 13+25.00 TO -Y6RPB- STA. 17+25.00
- Y6RPC- STA. 12+70.00 TO -Y6RPC- STA. 16+70.00
- Y6RPD- STA. 12+85.00 TO -Y6RPD- STA. 16+85.00

PAVEMENT SCHEDULE	
C1	3 1/2" S9.5D
C2	VAR. S9.5D
C4	1 3/4" S9.5D
D2	VAR. I19.0D
U	EX. PAVEMENT
V1	VAR. DEPTH MILLING

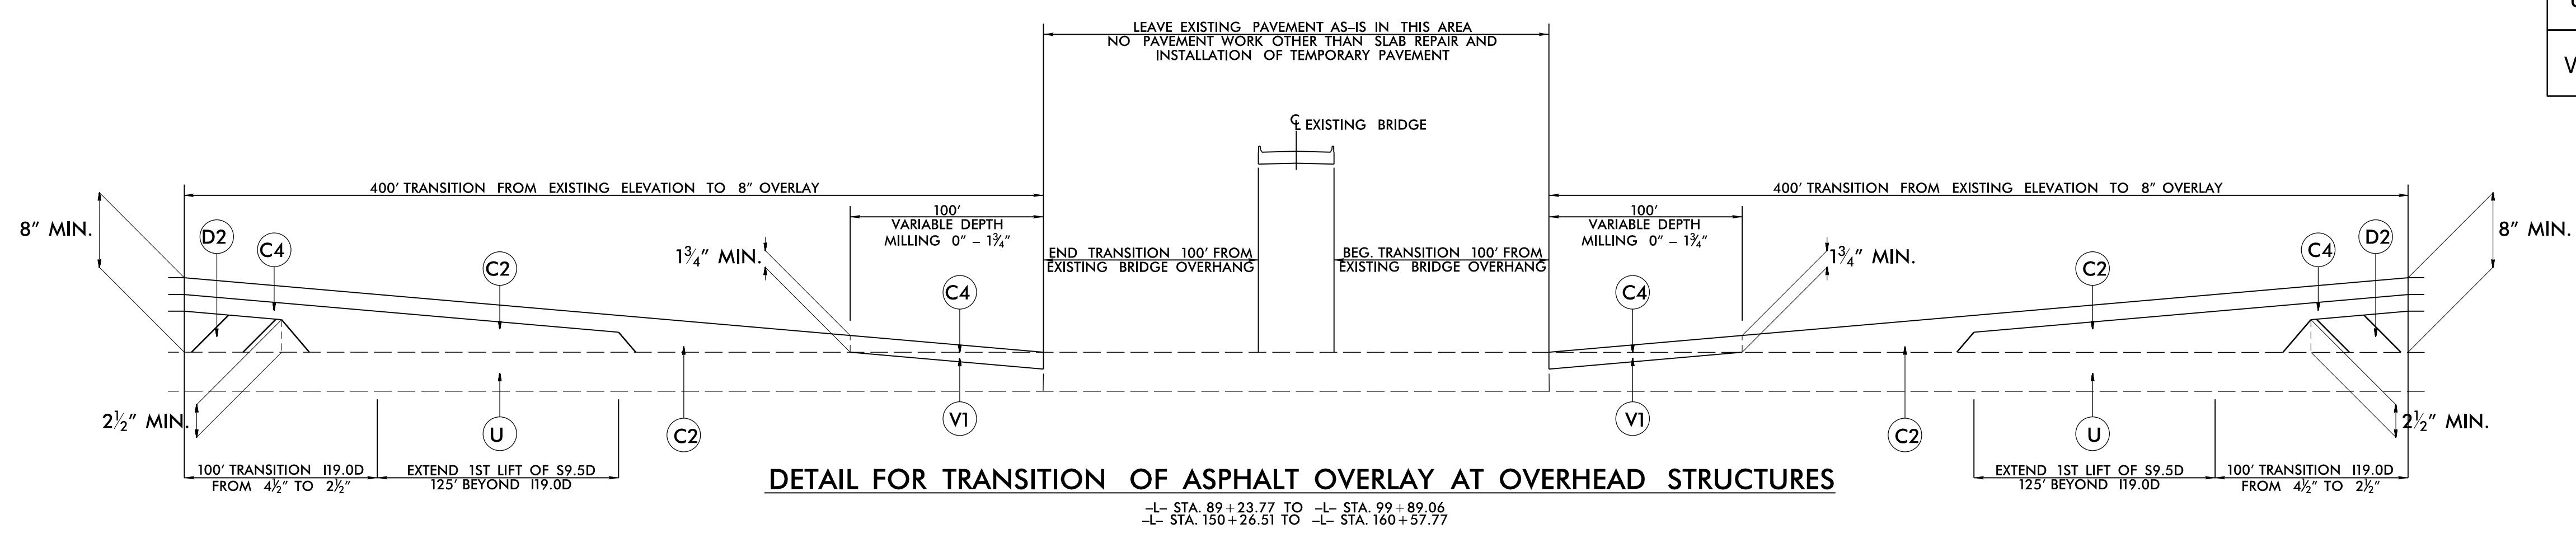

7/6/2017 8:20:17 AM
 I:\5786\2B-1\TransitionDetail.dgn