




**DOCUMENT NOT CONSIDERED FINAL  
UNLESS ALL SIGNATURES COMPLETED**

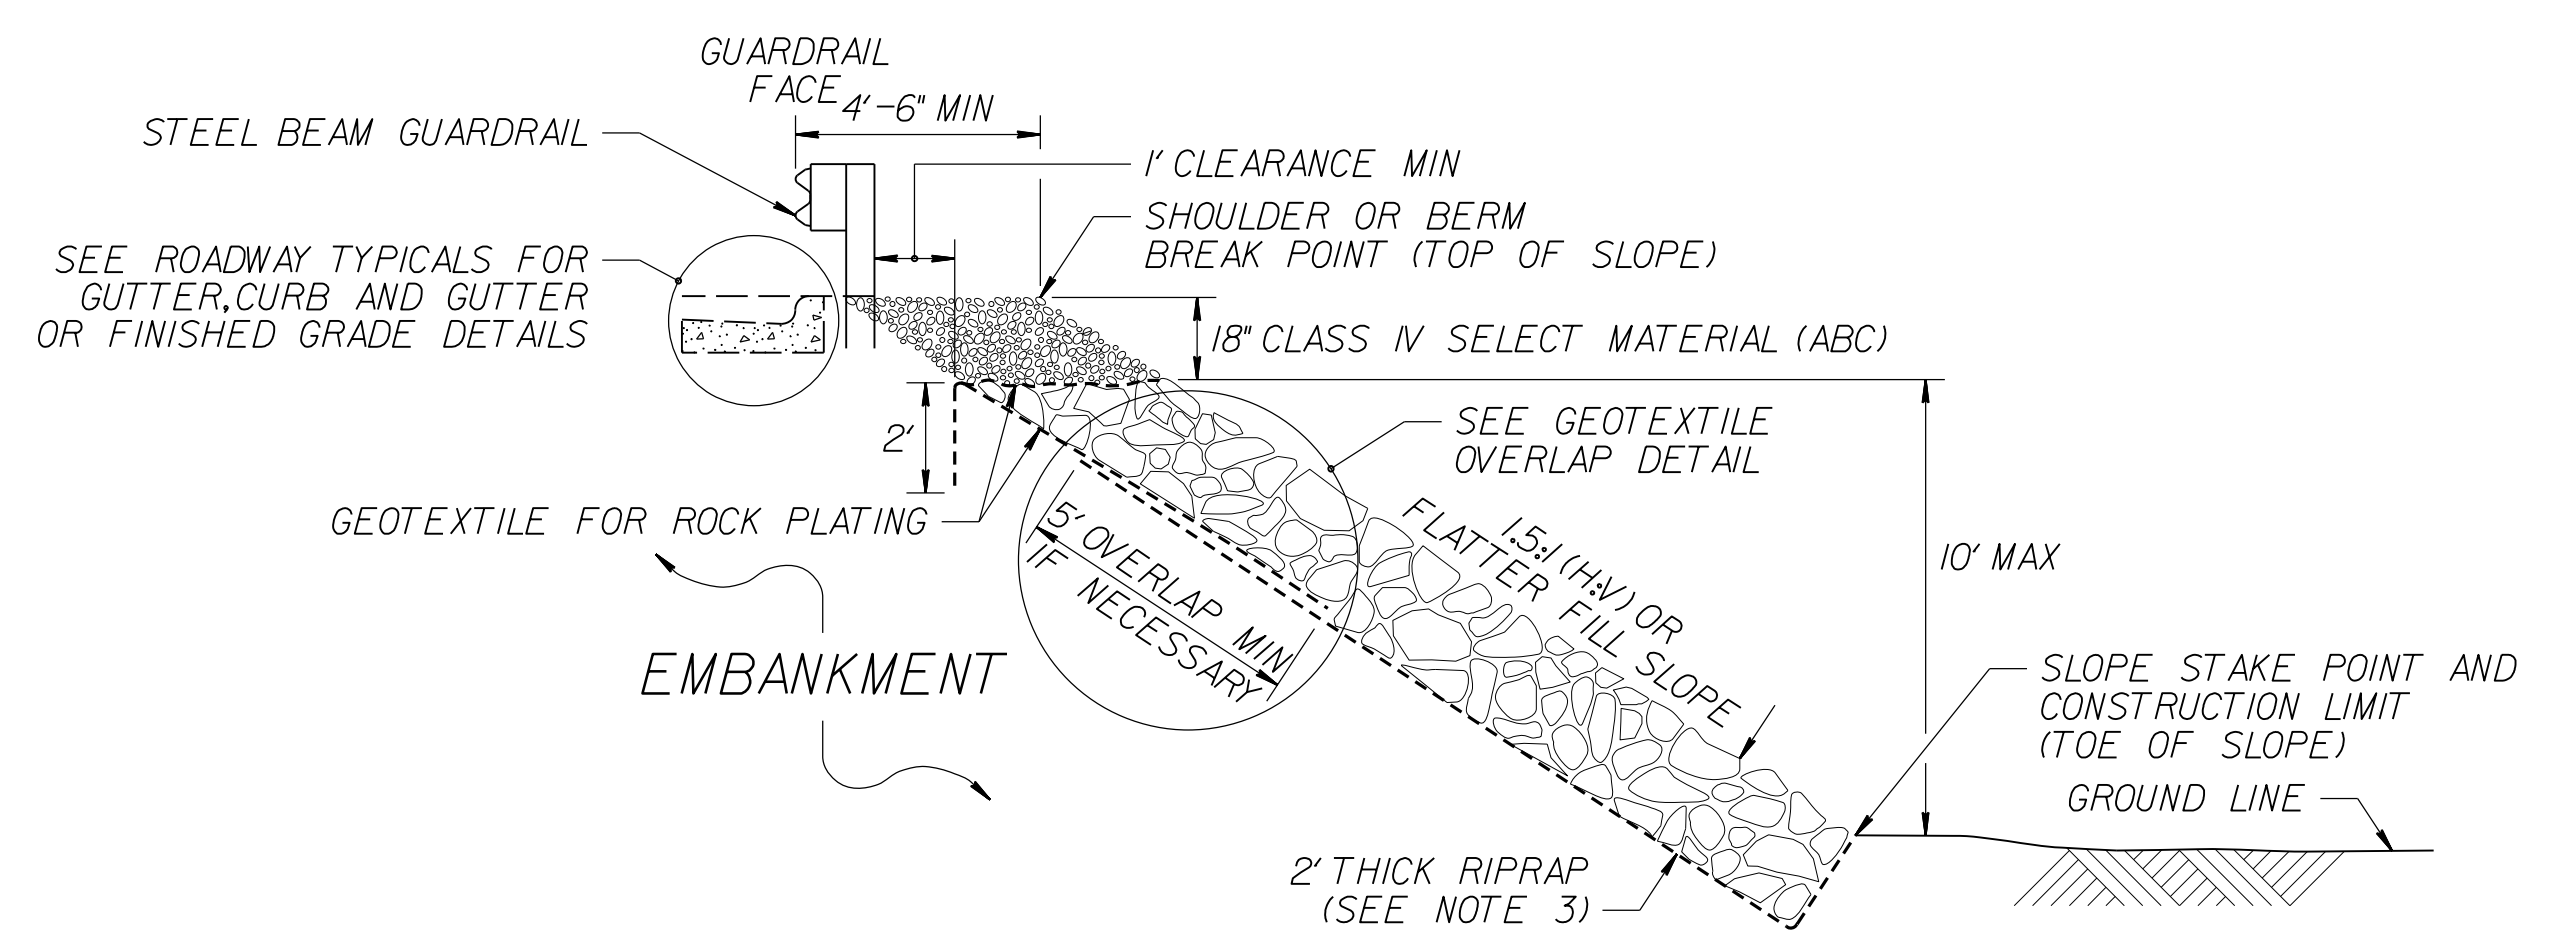


**ROCK PLATING DETAIL NO. 3 – TYPICAL SECTION**

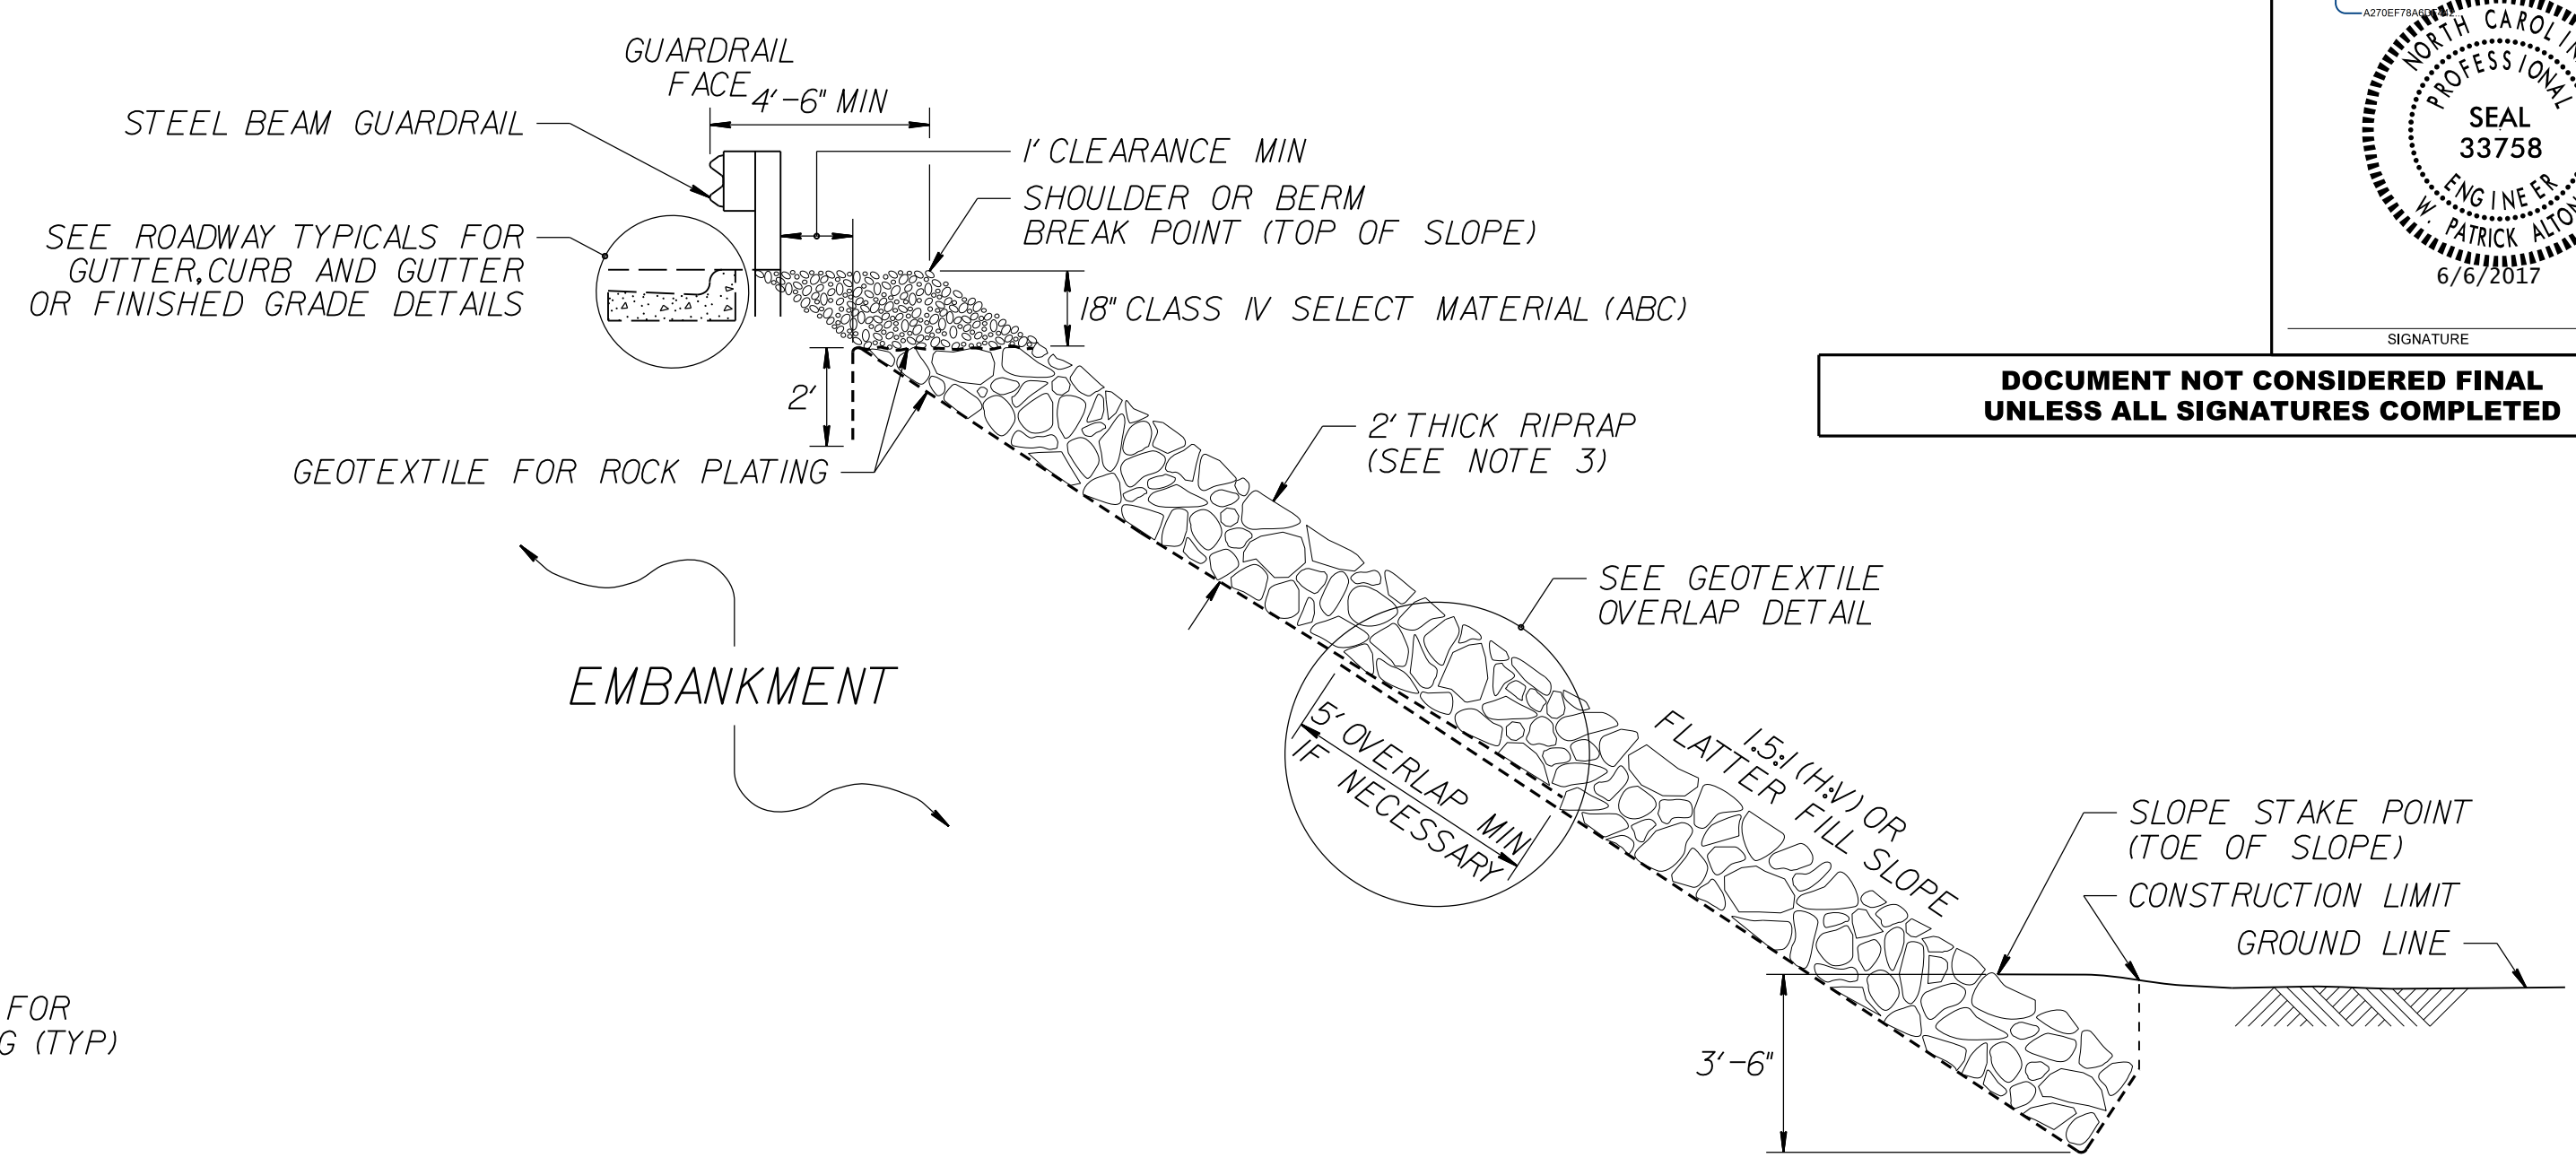


**ROCK PLATING DETAIL NO. 4 – TYPICAL SECTION**

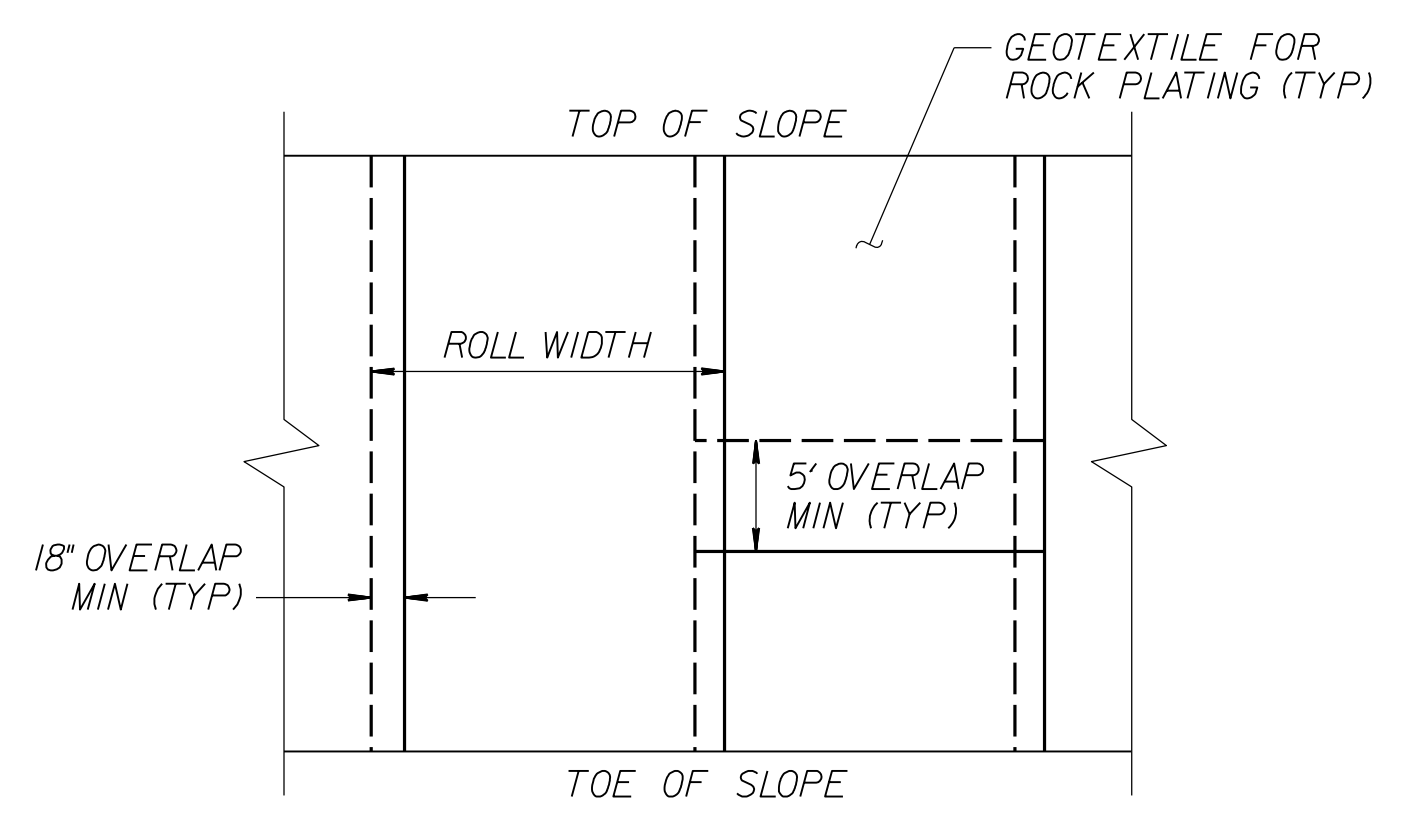

**GEOTEXTILE OVERLAP DETAIL  
(PLAN VIEW)**

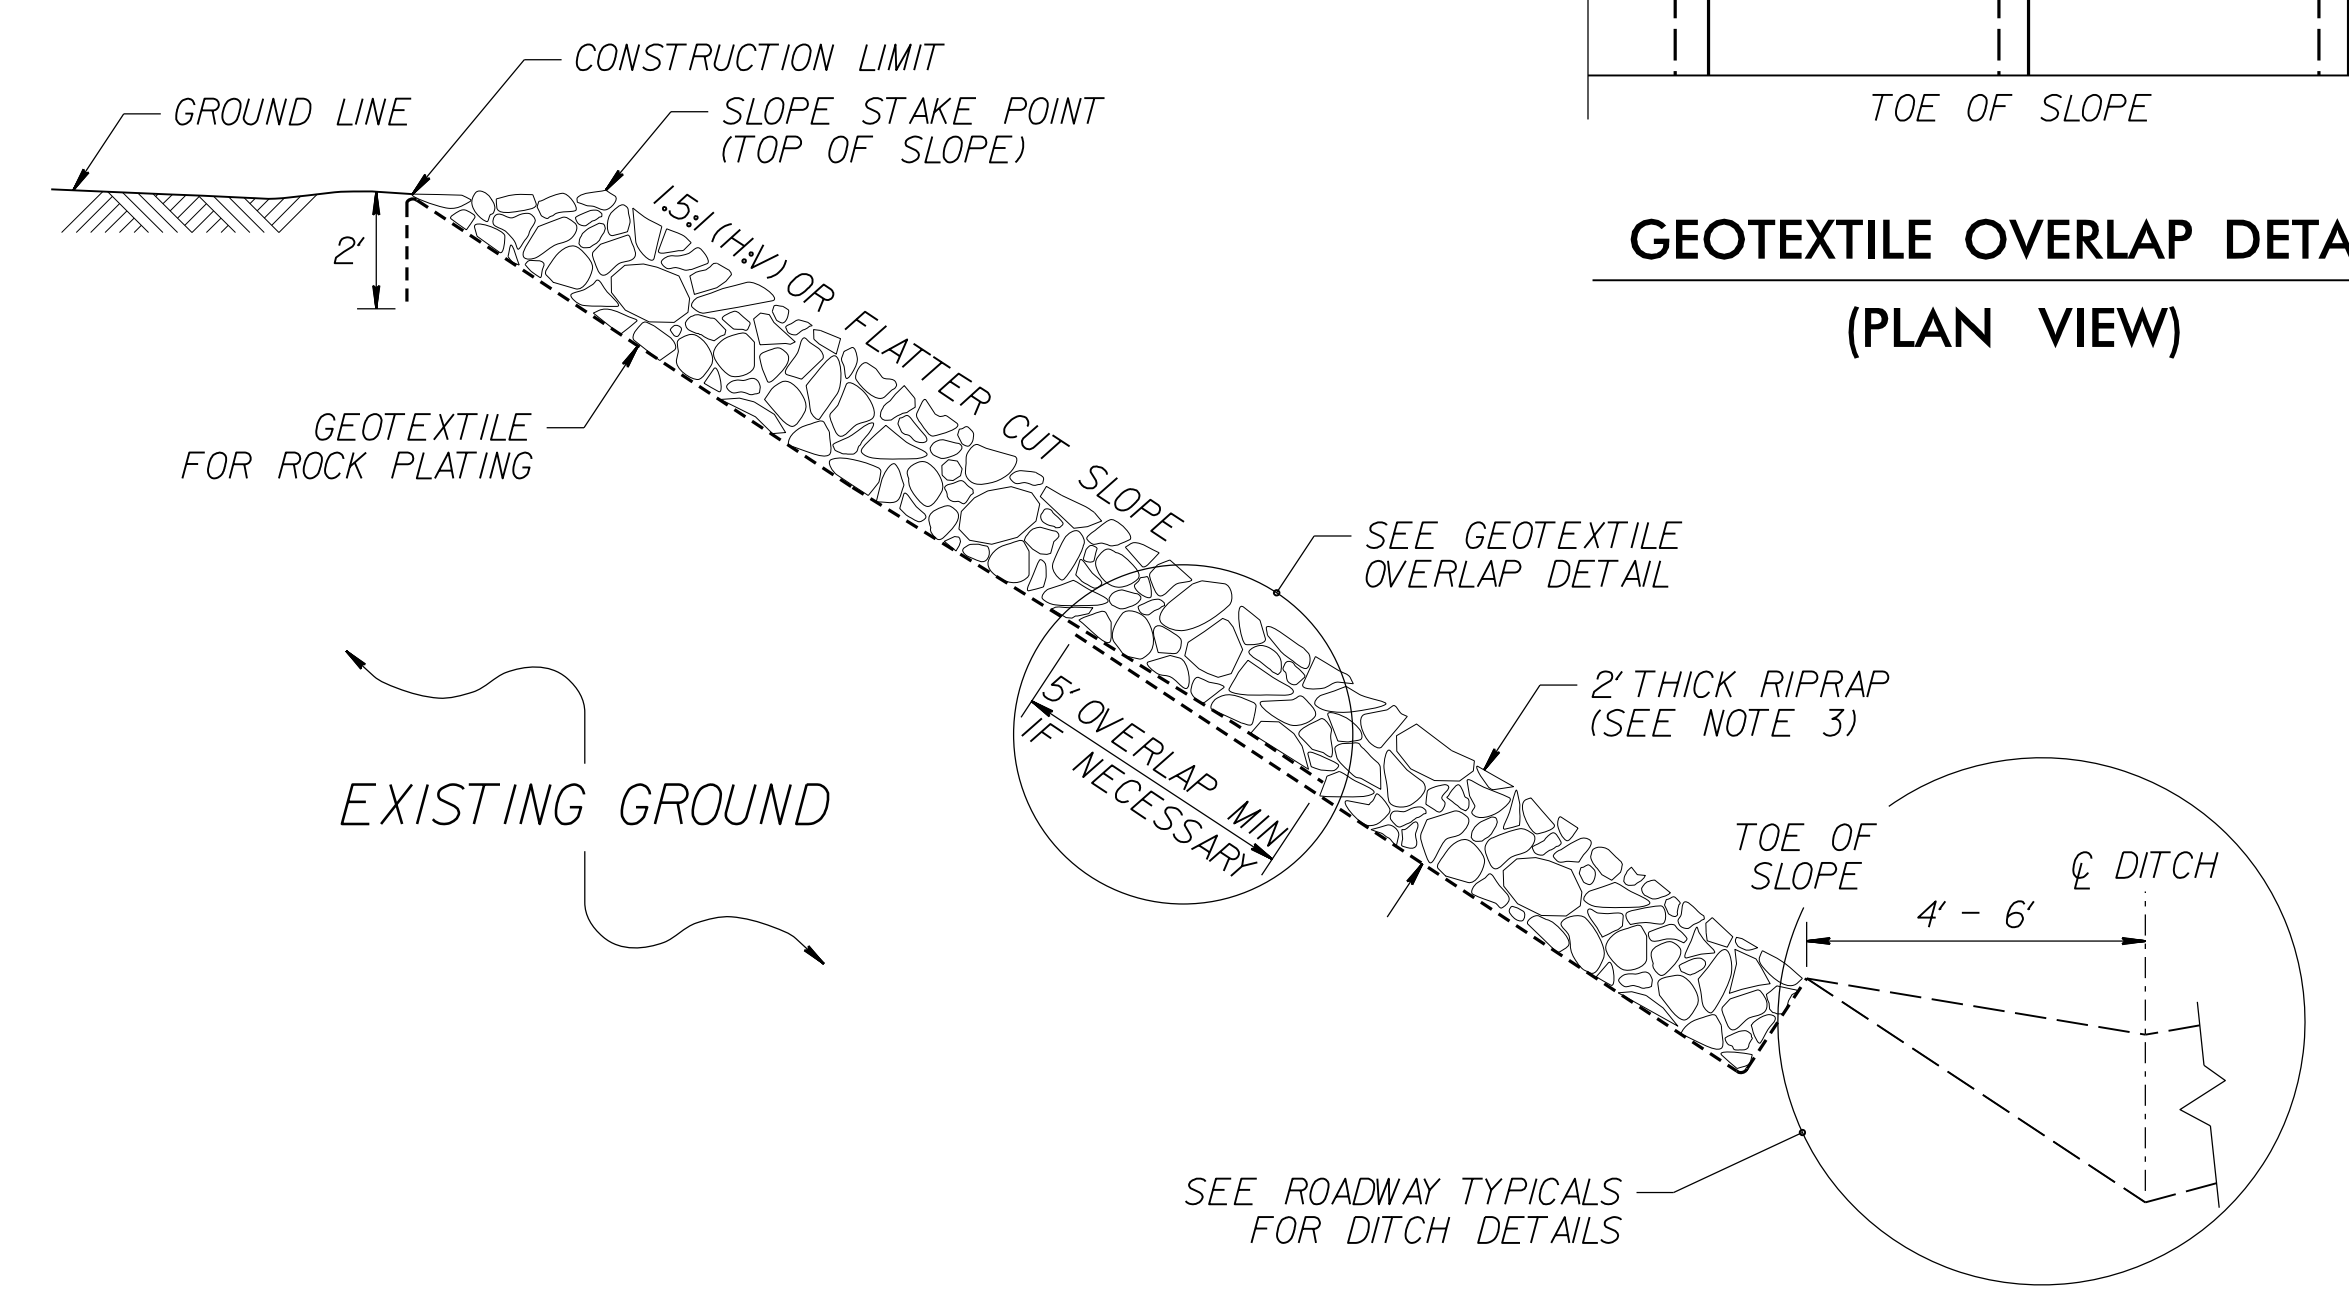

**ROCK PLATING DETAIL NO. 5 – TYPICAL SECTION**

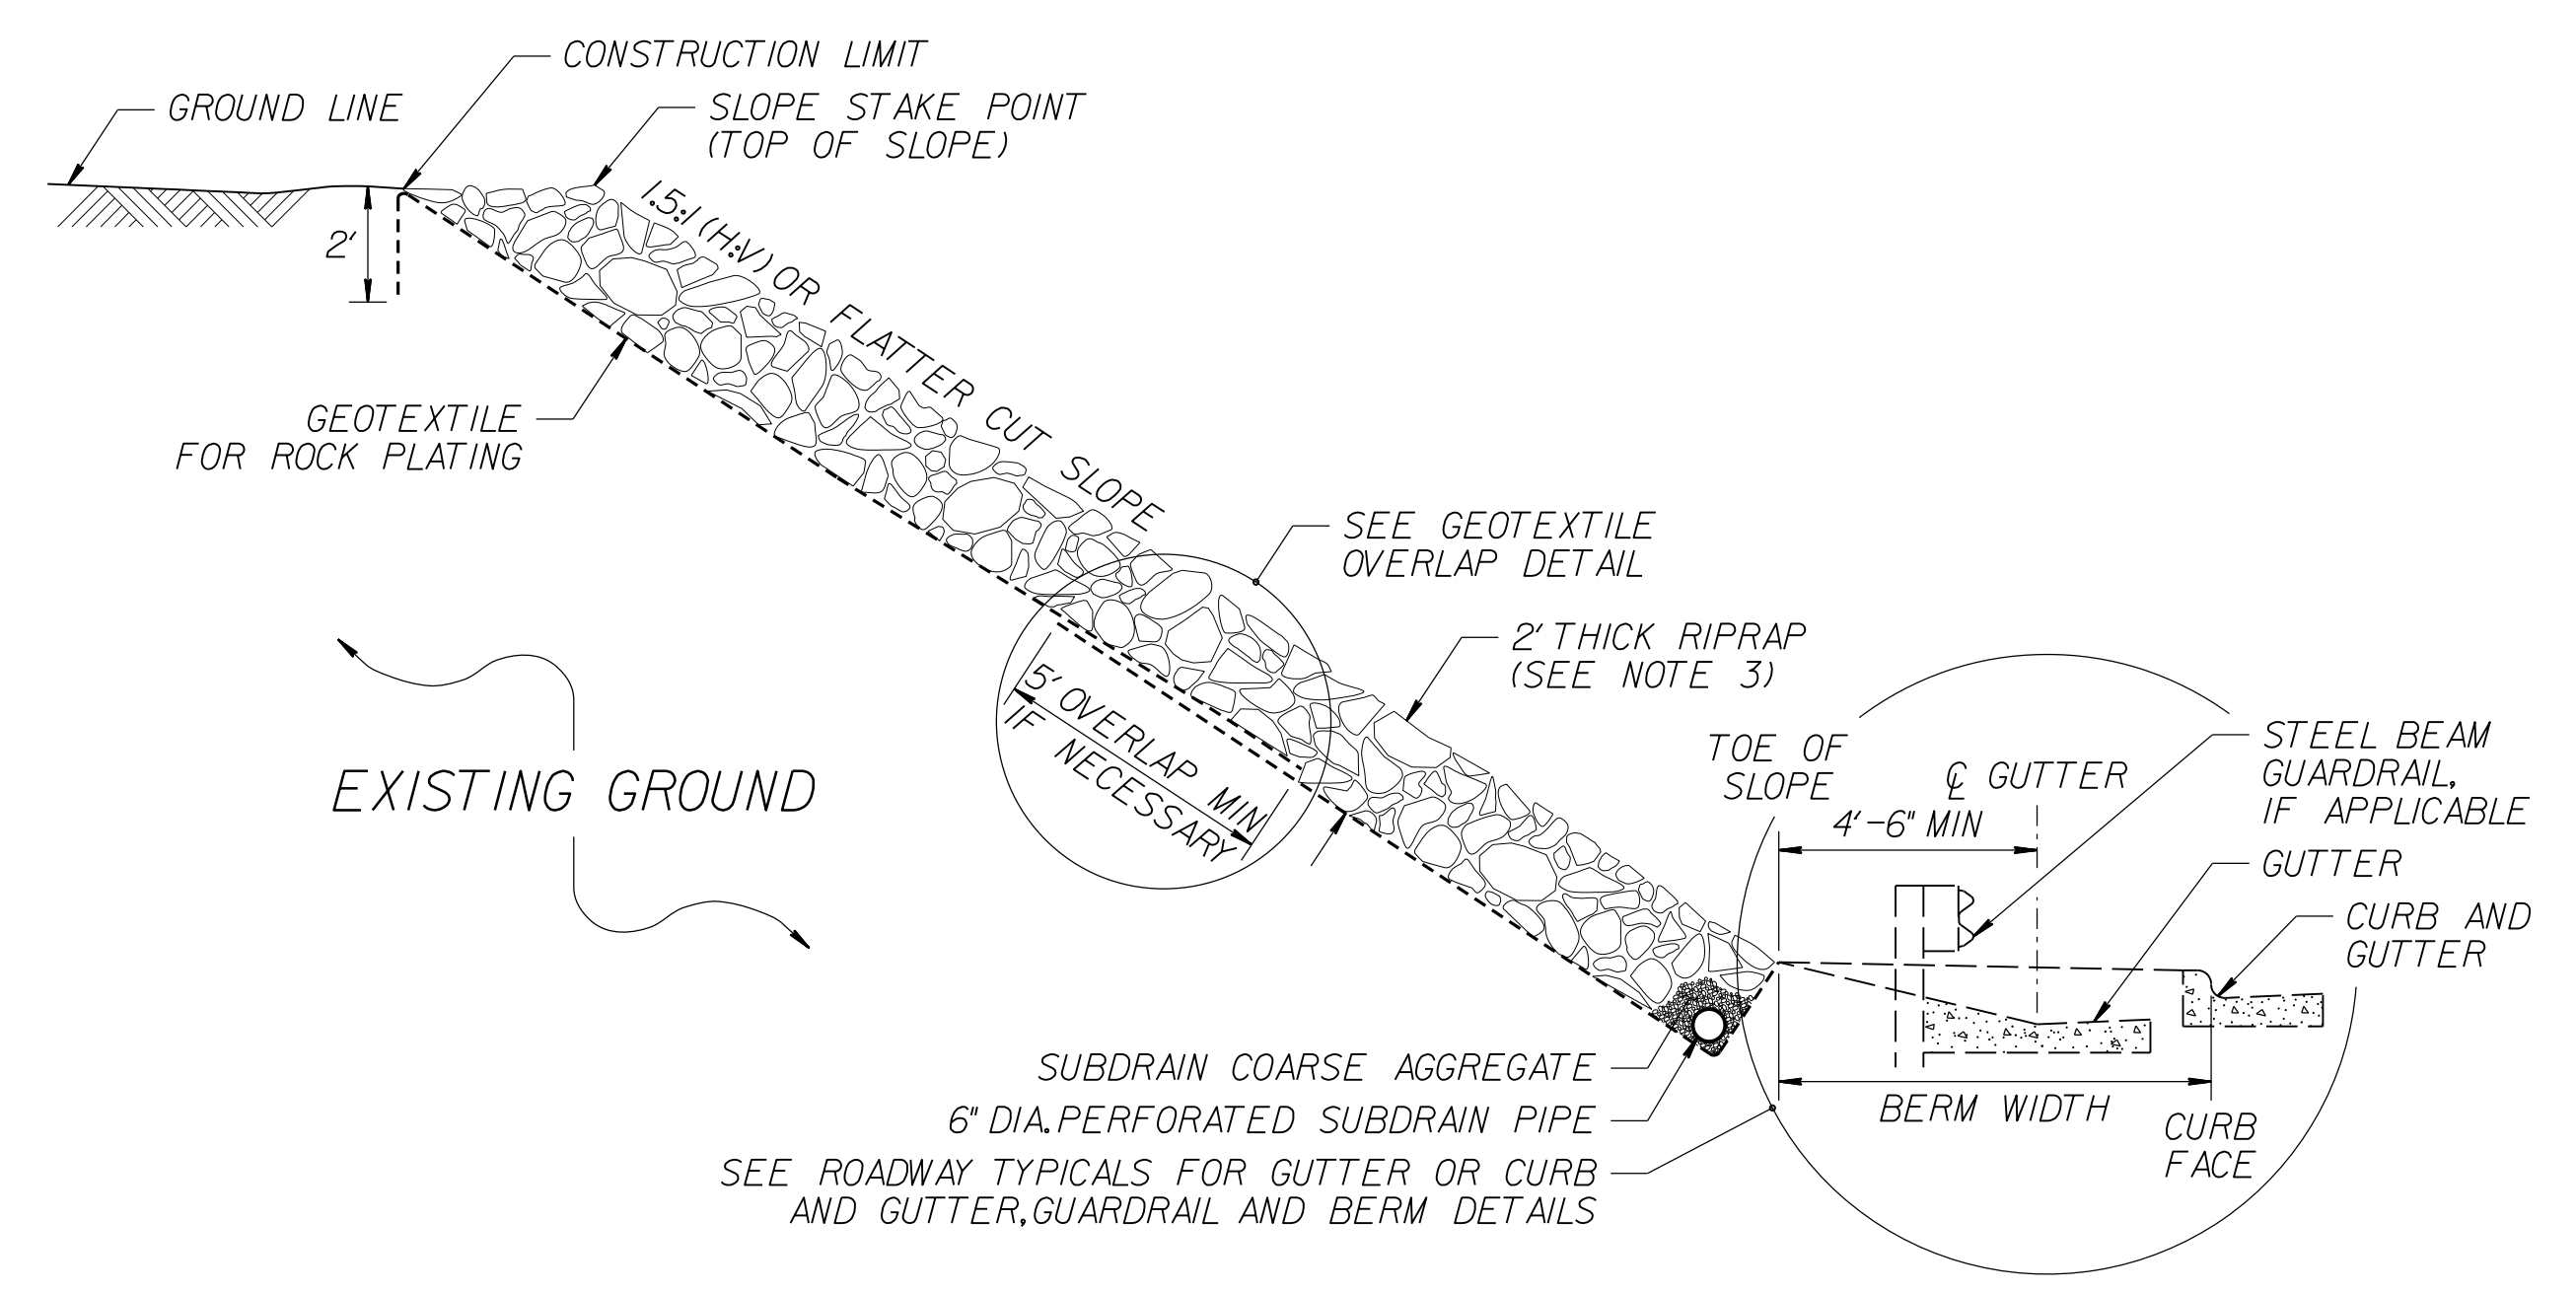

**ROCK PLATING DETAIL NO. 6 – TYPICAL SECTION**

- NOTES:**
- SEE ROADWAY PLANS AND SUMMARY SHEETS FOR ROCK PLATING LOCATIONS.
  - FOR STANDARD ROCK PLATING, SEE SECTION 275 OF THE STANDARD SPECIFICATIONS.
  - USE CLASS I, 2 OR B RIPRAP UNLESS REQUIRED OTHERWISE IN THE ROADWAY SUMMARY SHEETS.

**NORTH CAROLINA  
DEPARTMENT OF TRANSPORTATION  
DIVISION OF HIGHWAYS**

**GEOTECHNICAL  
ENGINEERING UNIT**

**STANDARD DETAIL NO. 1802.01**

**STANDARD  
ROCK PLATING**

DATE: 2-19-13