

5/14/19

WETHERILL ENGINEERING
 1223 Jones Franklin Rd.
 Raleigh, N.C. 27606
 License No. F-0377
 Bus: 919 851 8077
 Fax: 919 851 8107

TRANSPORTATION PLANNING/DESIGN - BRIDGE/STRUCTURE DESIGN
 CIVIL/SITE DESIGN - GIS/GPS - CONSTRUCTION OBSERVATION

PROJECT REFERENCE NO. 1-5786	SHEET NO. 36
RW SHEET NO.	
ROADWAY DESIGN ENGINEER 6/6/2017 SEAL 21116 ROB A. MAY	HYDRAULICS ENGINEER 6/6/2017 SEAL 31977 STEVEN B. ALFORD
<small>Designed by: Bob A. May</small> <small>Checked by: S. B. Alford</small> DOCUMENT NOT CONSIDERED FINAL UNLESS ALL SIGNATURES COMPLETED	


-Y4-
 PI Sta 28+27.05
 $\Delta = 0' 11' 11.4" (RT)$
 $D = 0' 01' 07.7"$
 $L = 992.20'$
 $T = 496.10'$
 $R = 304,830.85'$

-Y4- APPROACH WORK TO BE PERFORMED UNDER FUTURE CONSTRUCTION REVISION

NAD 83/2011

MATCHLINE -Y4- STA. 25+00.00 SEE SHT. 18

-Y4- PT Sta. 33+23.15

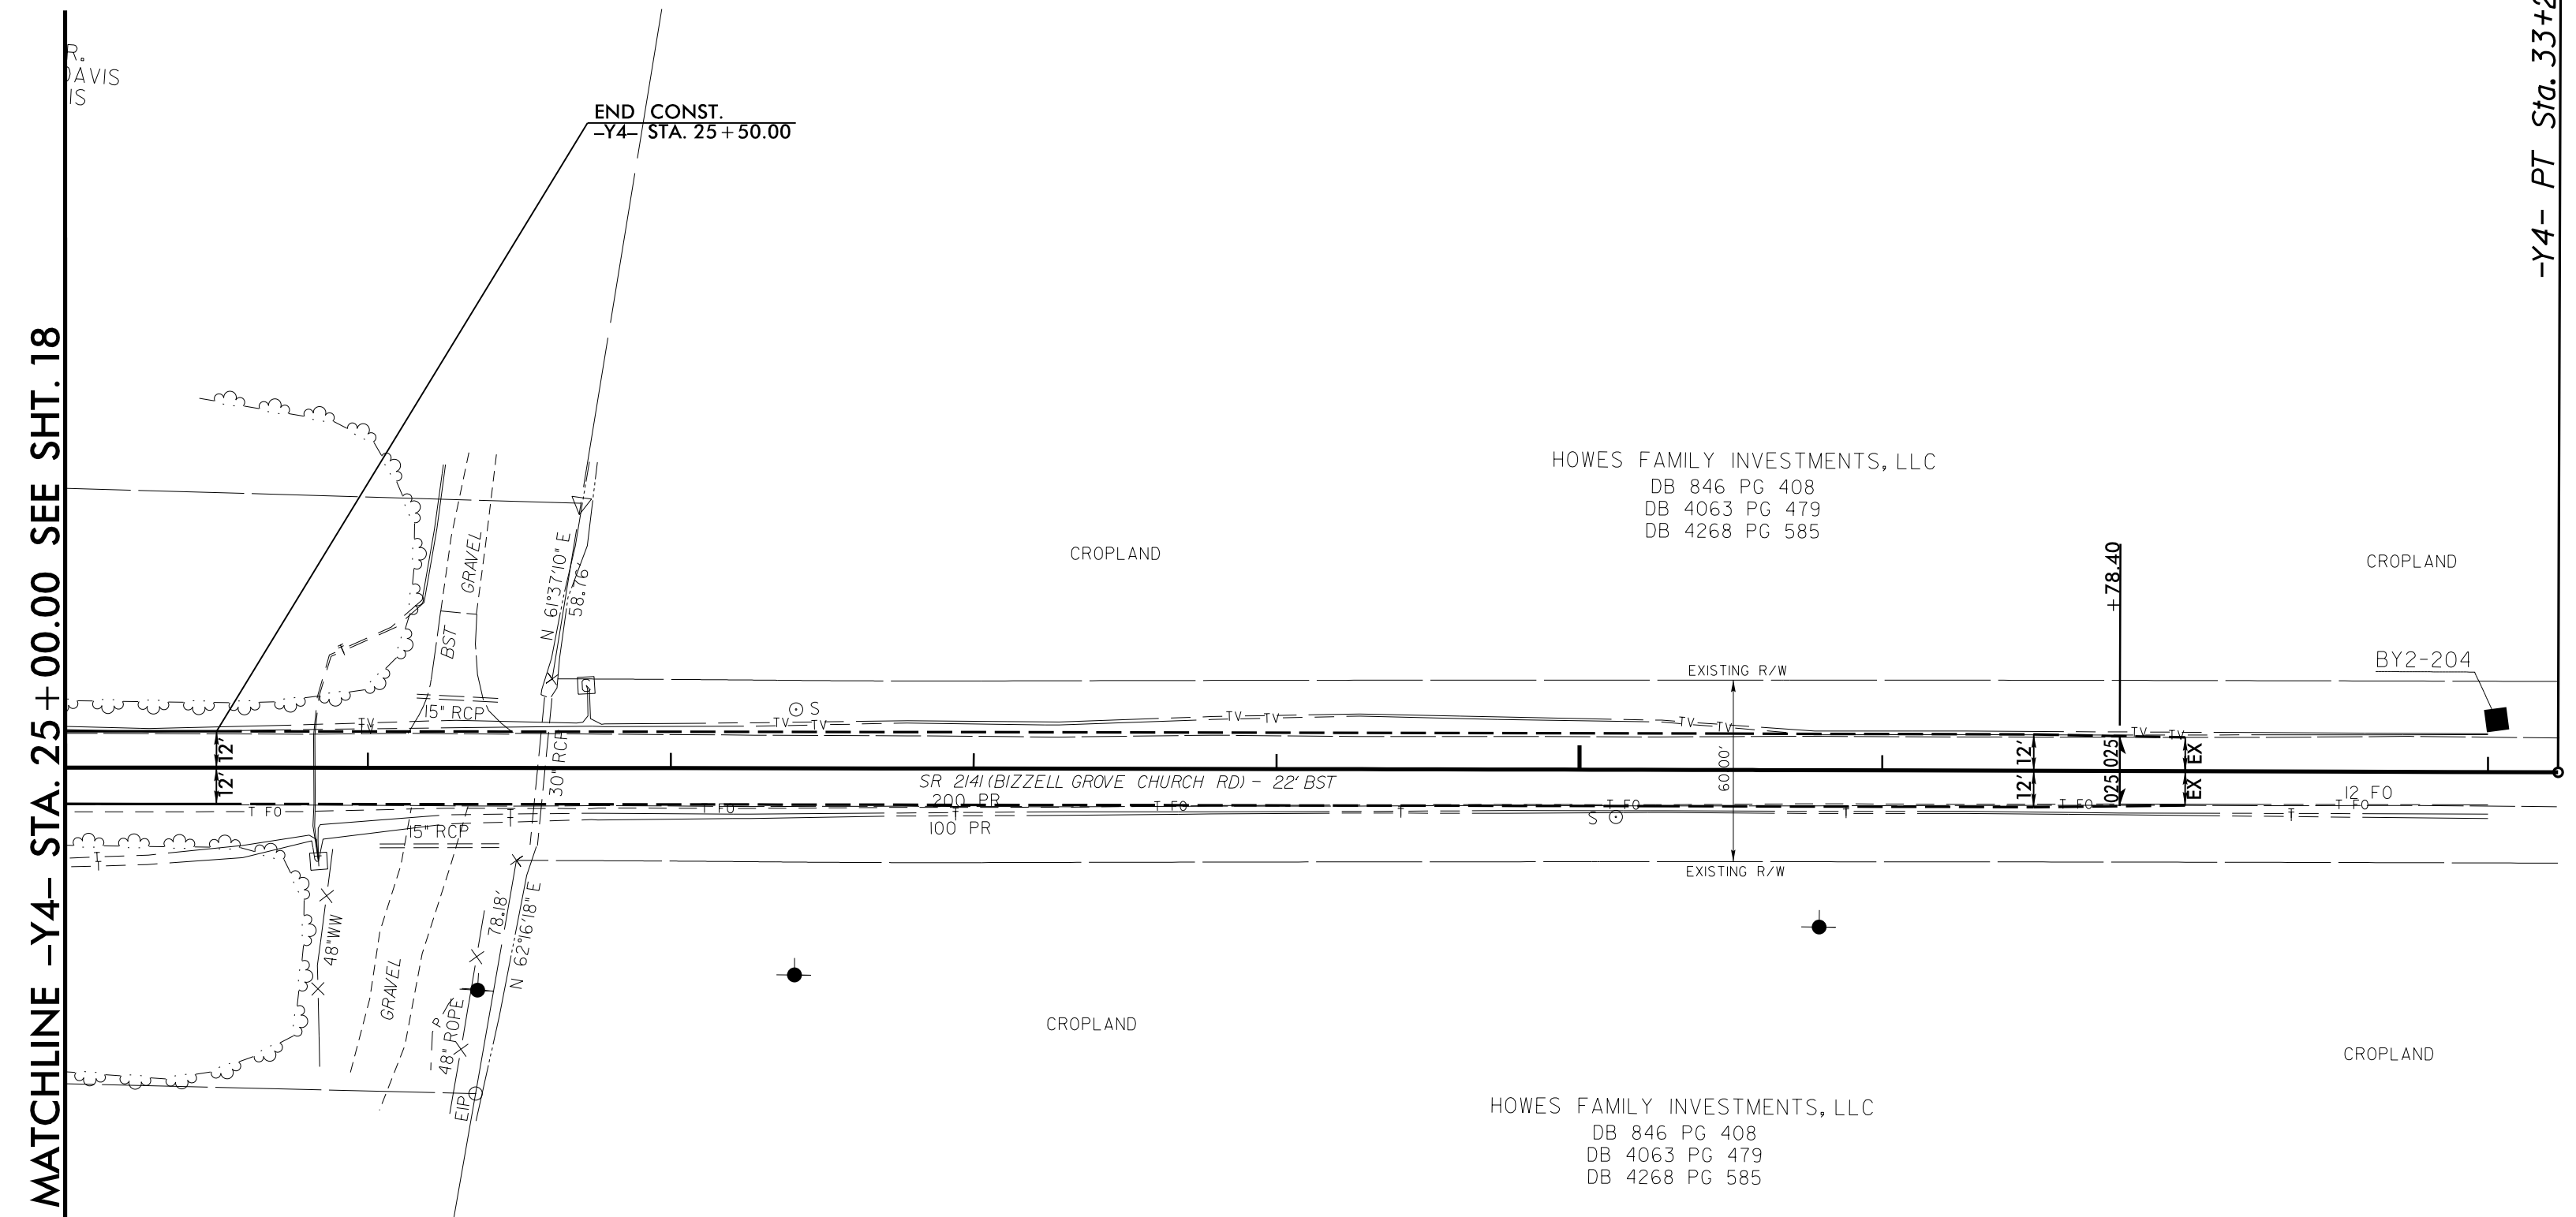

6/5/2017 1-5786-Rdy_psh36.dgn
 11:55:11 AM

SEE SHT. 38 FOR -Y4- PROFILE