



OFF-SITE DETOUR WHEN BIZZELL GROVE CHURCH RD. IS CLOSED FOR BRIDGE CONSTRUCTION.

DETOUR SIGNING

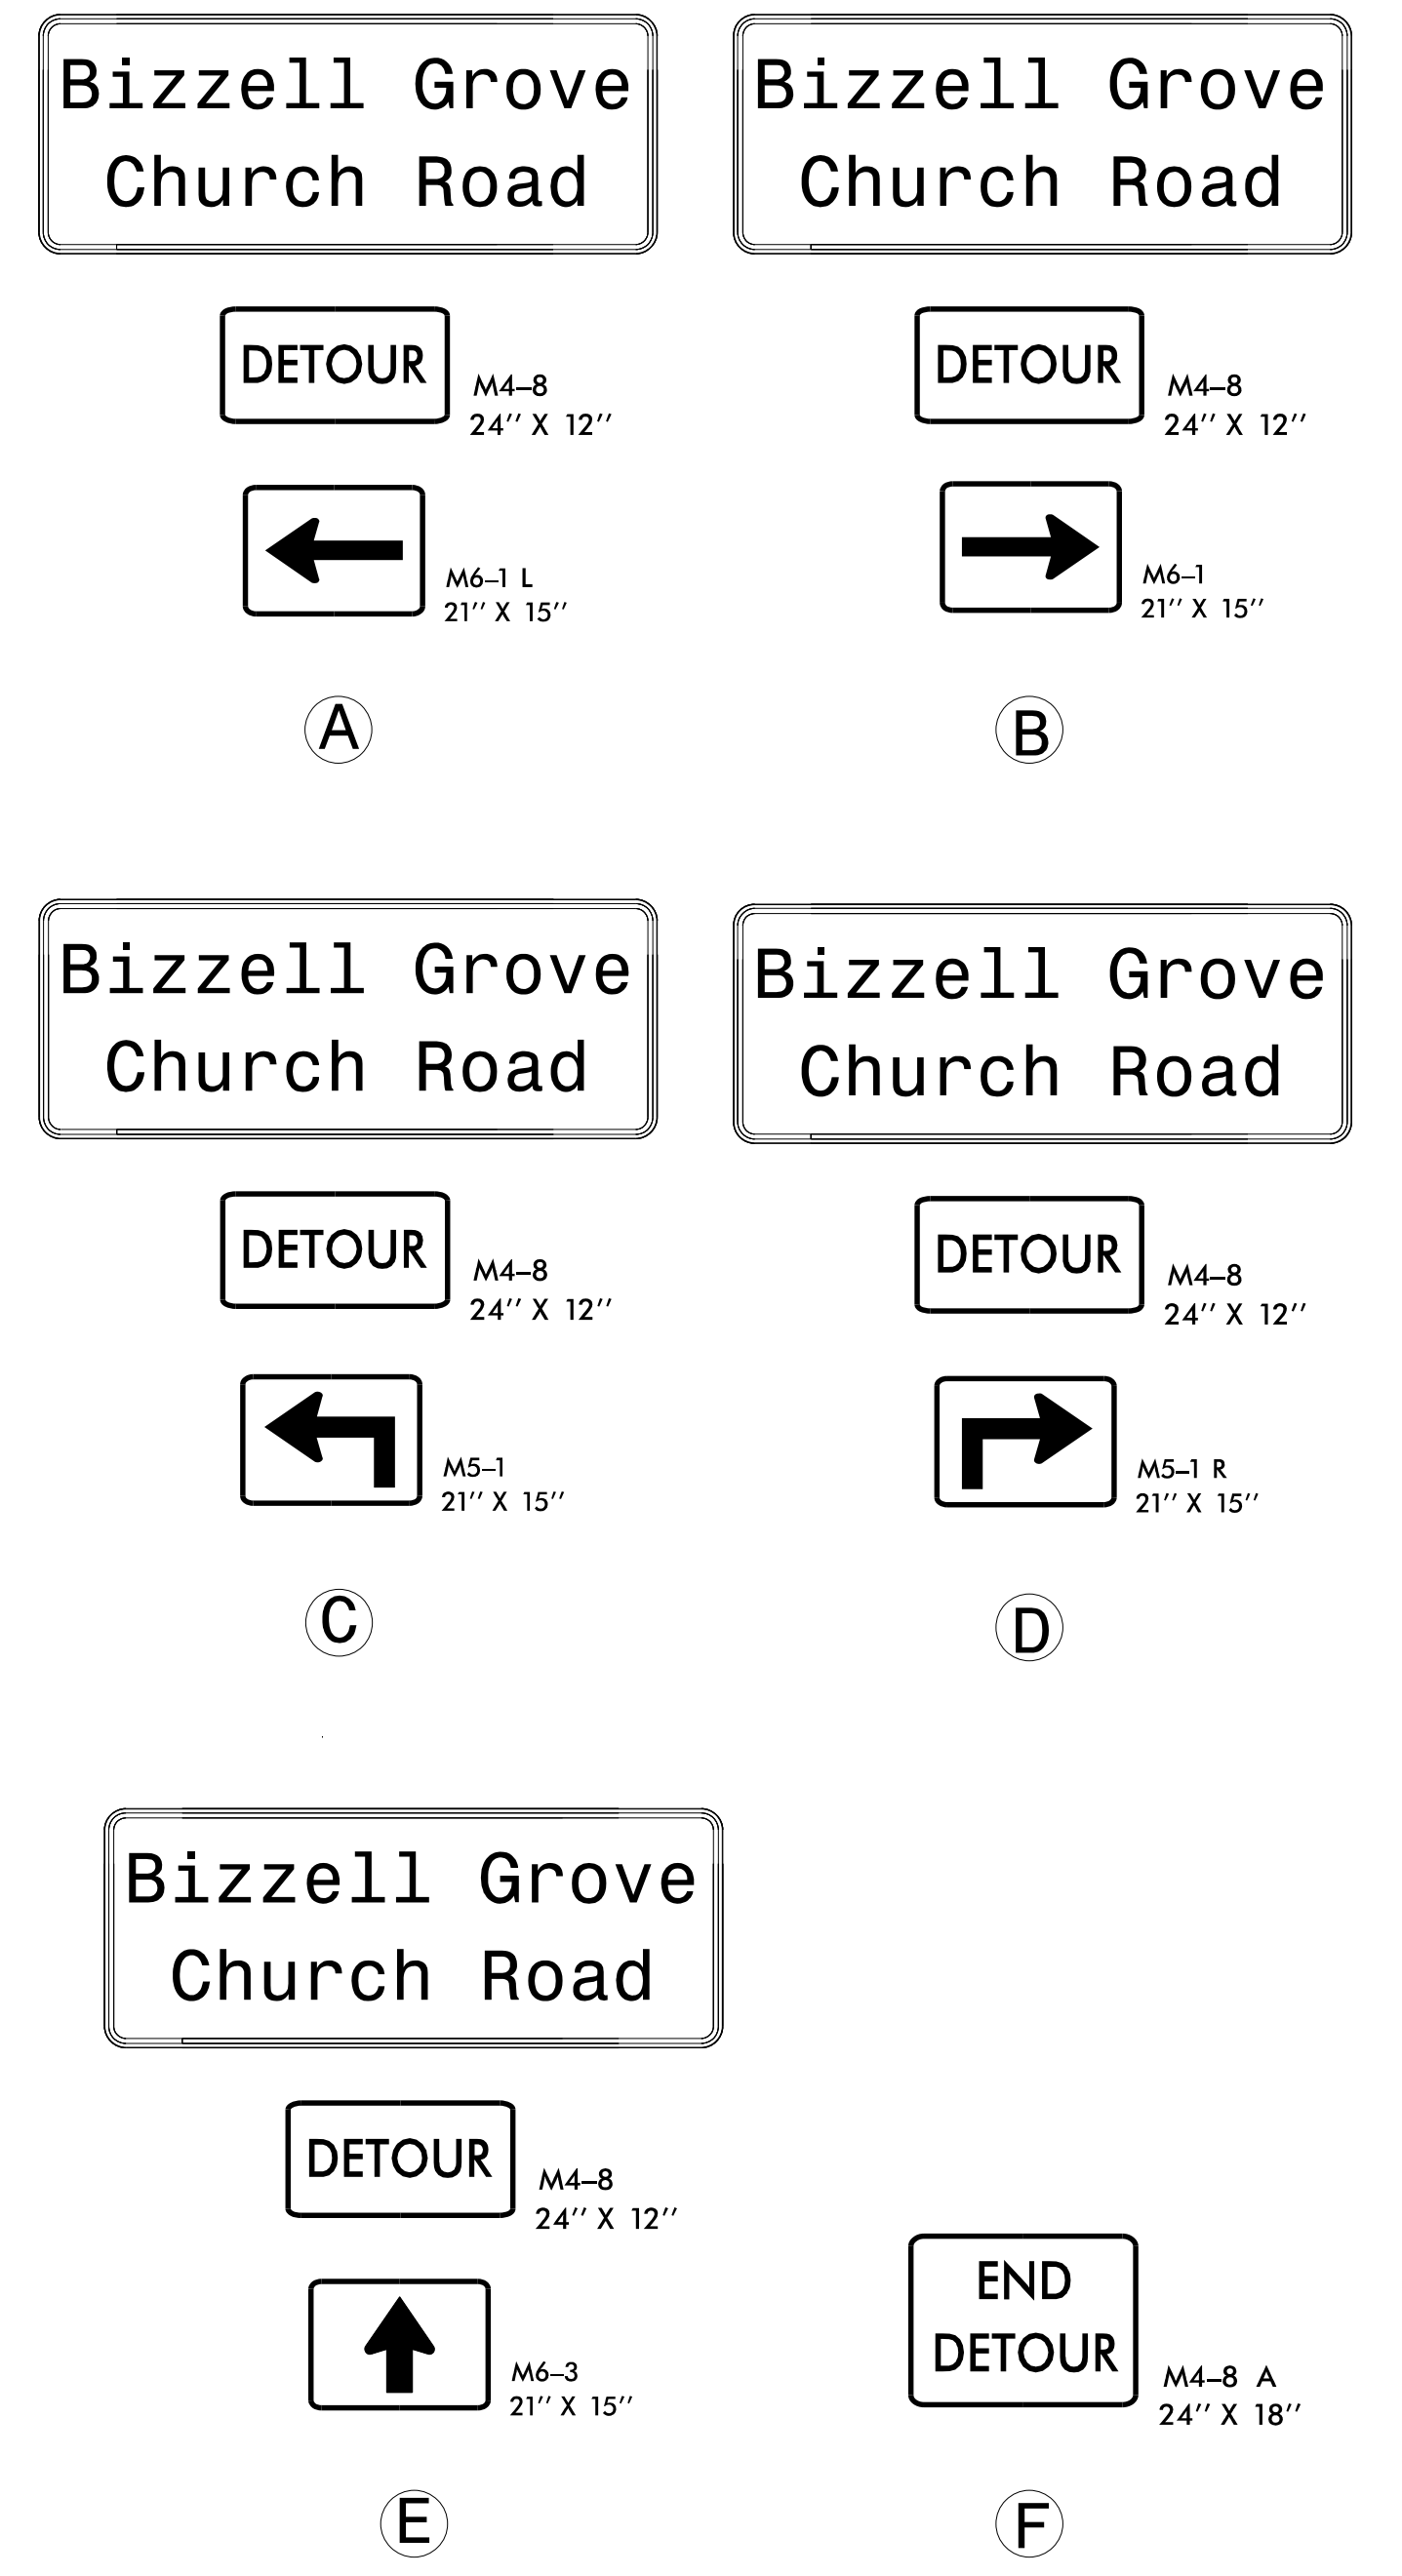

NOTES: SEE TMP-2 FOR "BIZZELL GROVE CHURCH ROAD" SPECIAL SIGN DESIGN.
 ALL DETOUR SIGN LOCATIONS ARE APPROXIMATE.
 * SEE RSD 1101.03, SHEET 1 OF 9, FOR TYPE III BARRICADE LOCATION WITH ATTACHED SIGNING & ADDITIONAL SIGNING FOR ROAD CLOSURE.

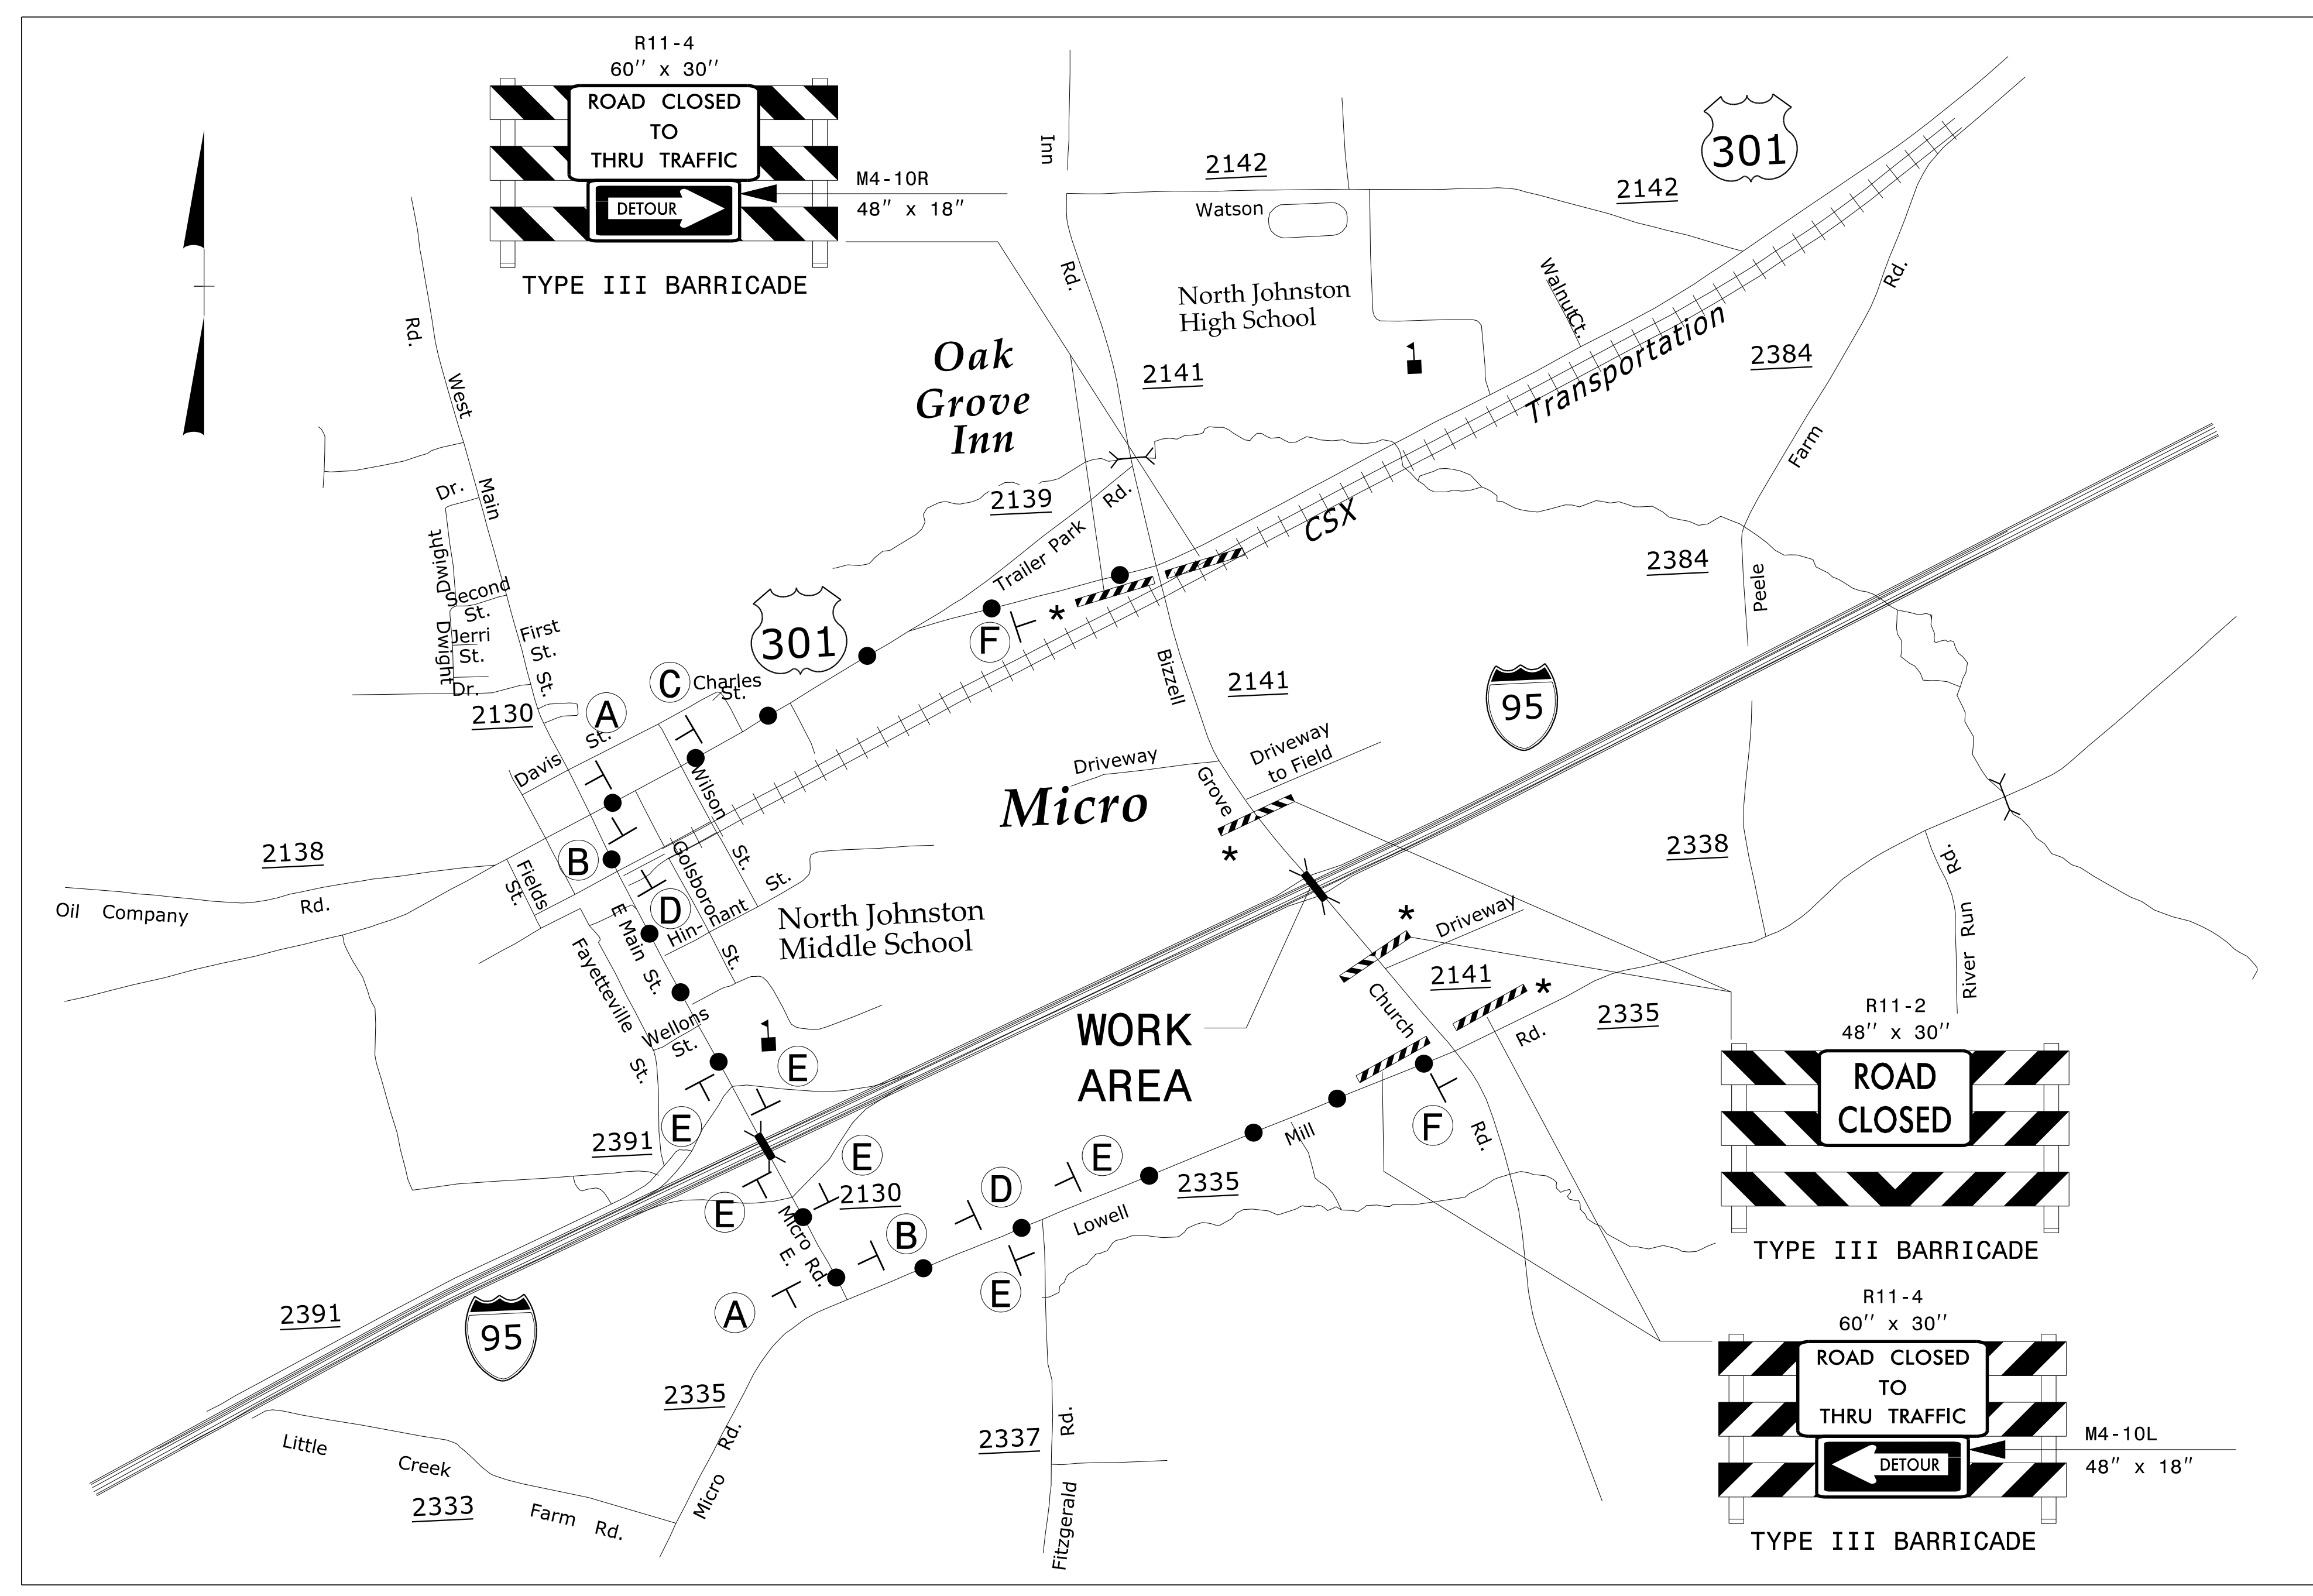

**DOCUMENT NOT CONSIDERED FINAL
 UNLESS ALL SIGNATURES COMPLETED**

<p>WETHERILL ENGINEERING</p> <p>TRANSPORTATION PLANNING/DESIGN - BRIDGE/STRUCTURE DESIGN CIVIL/SITE DESIGN - GIS/GPS - CONSTRUCTION OBSERVATION</p>	1223 Jones Franklin Rd. Raleigh, N.C. 27606 License No. F-0377 Bus: 919 851 8077 Fax: 919 851 8107	APPROVED: _____ DATE: _____ 		<p align="center">DETOUR BIZZELL GROVE CHURCH RD. SR 2141 (-Y4-)</p>
	<p align="center">5/8/2017 P:\2017\N-5786\TrafficControl\TCP\N-5786_TC_TMP_PSH_02C.dgn User:rskenedy</p>			