


**DETOUR SIGNING**

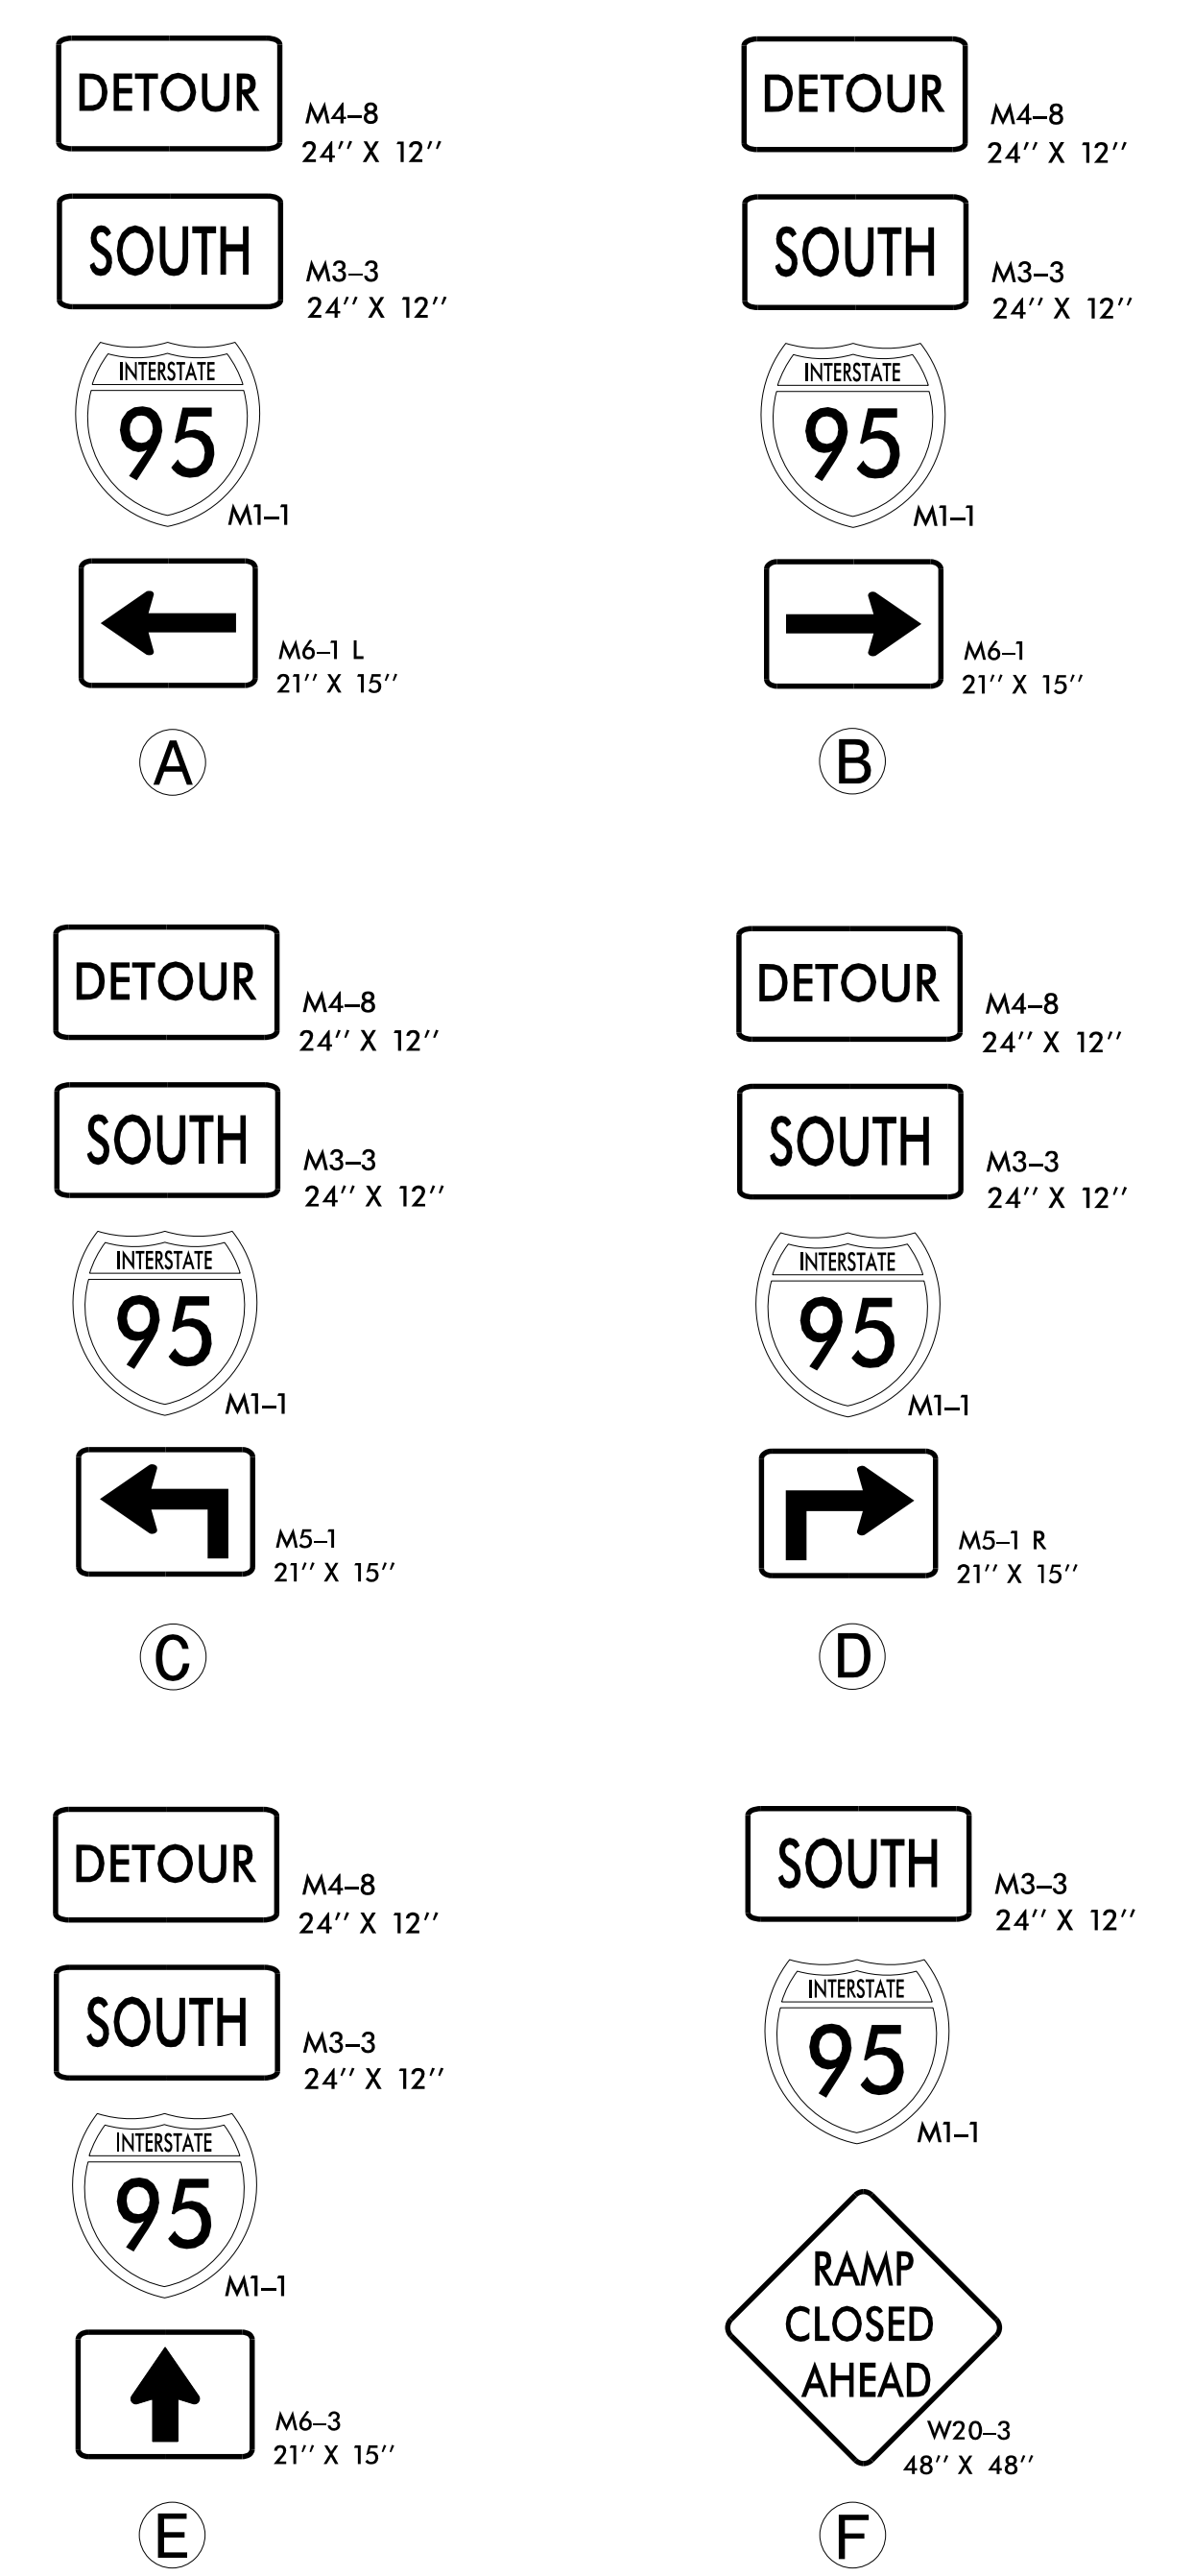

NOTES: ALL DETOUR SIGN LOCATIONS ARE APPROXIMATE.  
 DRUM OFF DECELERATION LANE AND LEFT TURN LANE TO CLOSED RAMP & LOOP.  
 \* SEE RSD 1101.03, SHEET 7 OF 9, FOR TYPE III BARRICADE LOCATION WITH ATTACHED SIGNING & ADDITIONAL SIGNING FOR ROAD CLOSURE.



<p>TRANSPORTATION PLANNING/DESIGN - BRIDGE/STRUCTURE DESIGN                  CIVIL/SITE DESIGN - GIS/GPS - CONSTRUCTION OBSERVATION</p>	1223 Jones Franklin Rd. Raleigh, N.C. 27606 License No. F-0377 Bus: 919 851 8077 Fax: 919 851 8107	APPROVED: _____ DATE: _____ 6/5/2017	<p>DIVISION OF HIGHWAYS                  DEPARTMENT OF TRANSPORTATION                  WORK ZONE TRAFFIC CONTROL</p>	<p><b>DETOUR</b>                  I-95 (-L-) SB CLOSED                  BETWEEN                  EXIT 106 TO EXIT 107</p>
	SEAL 			