


**DETOUR SIGNING**

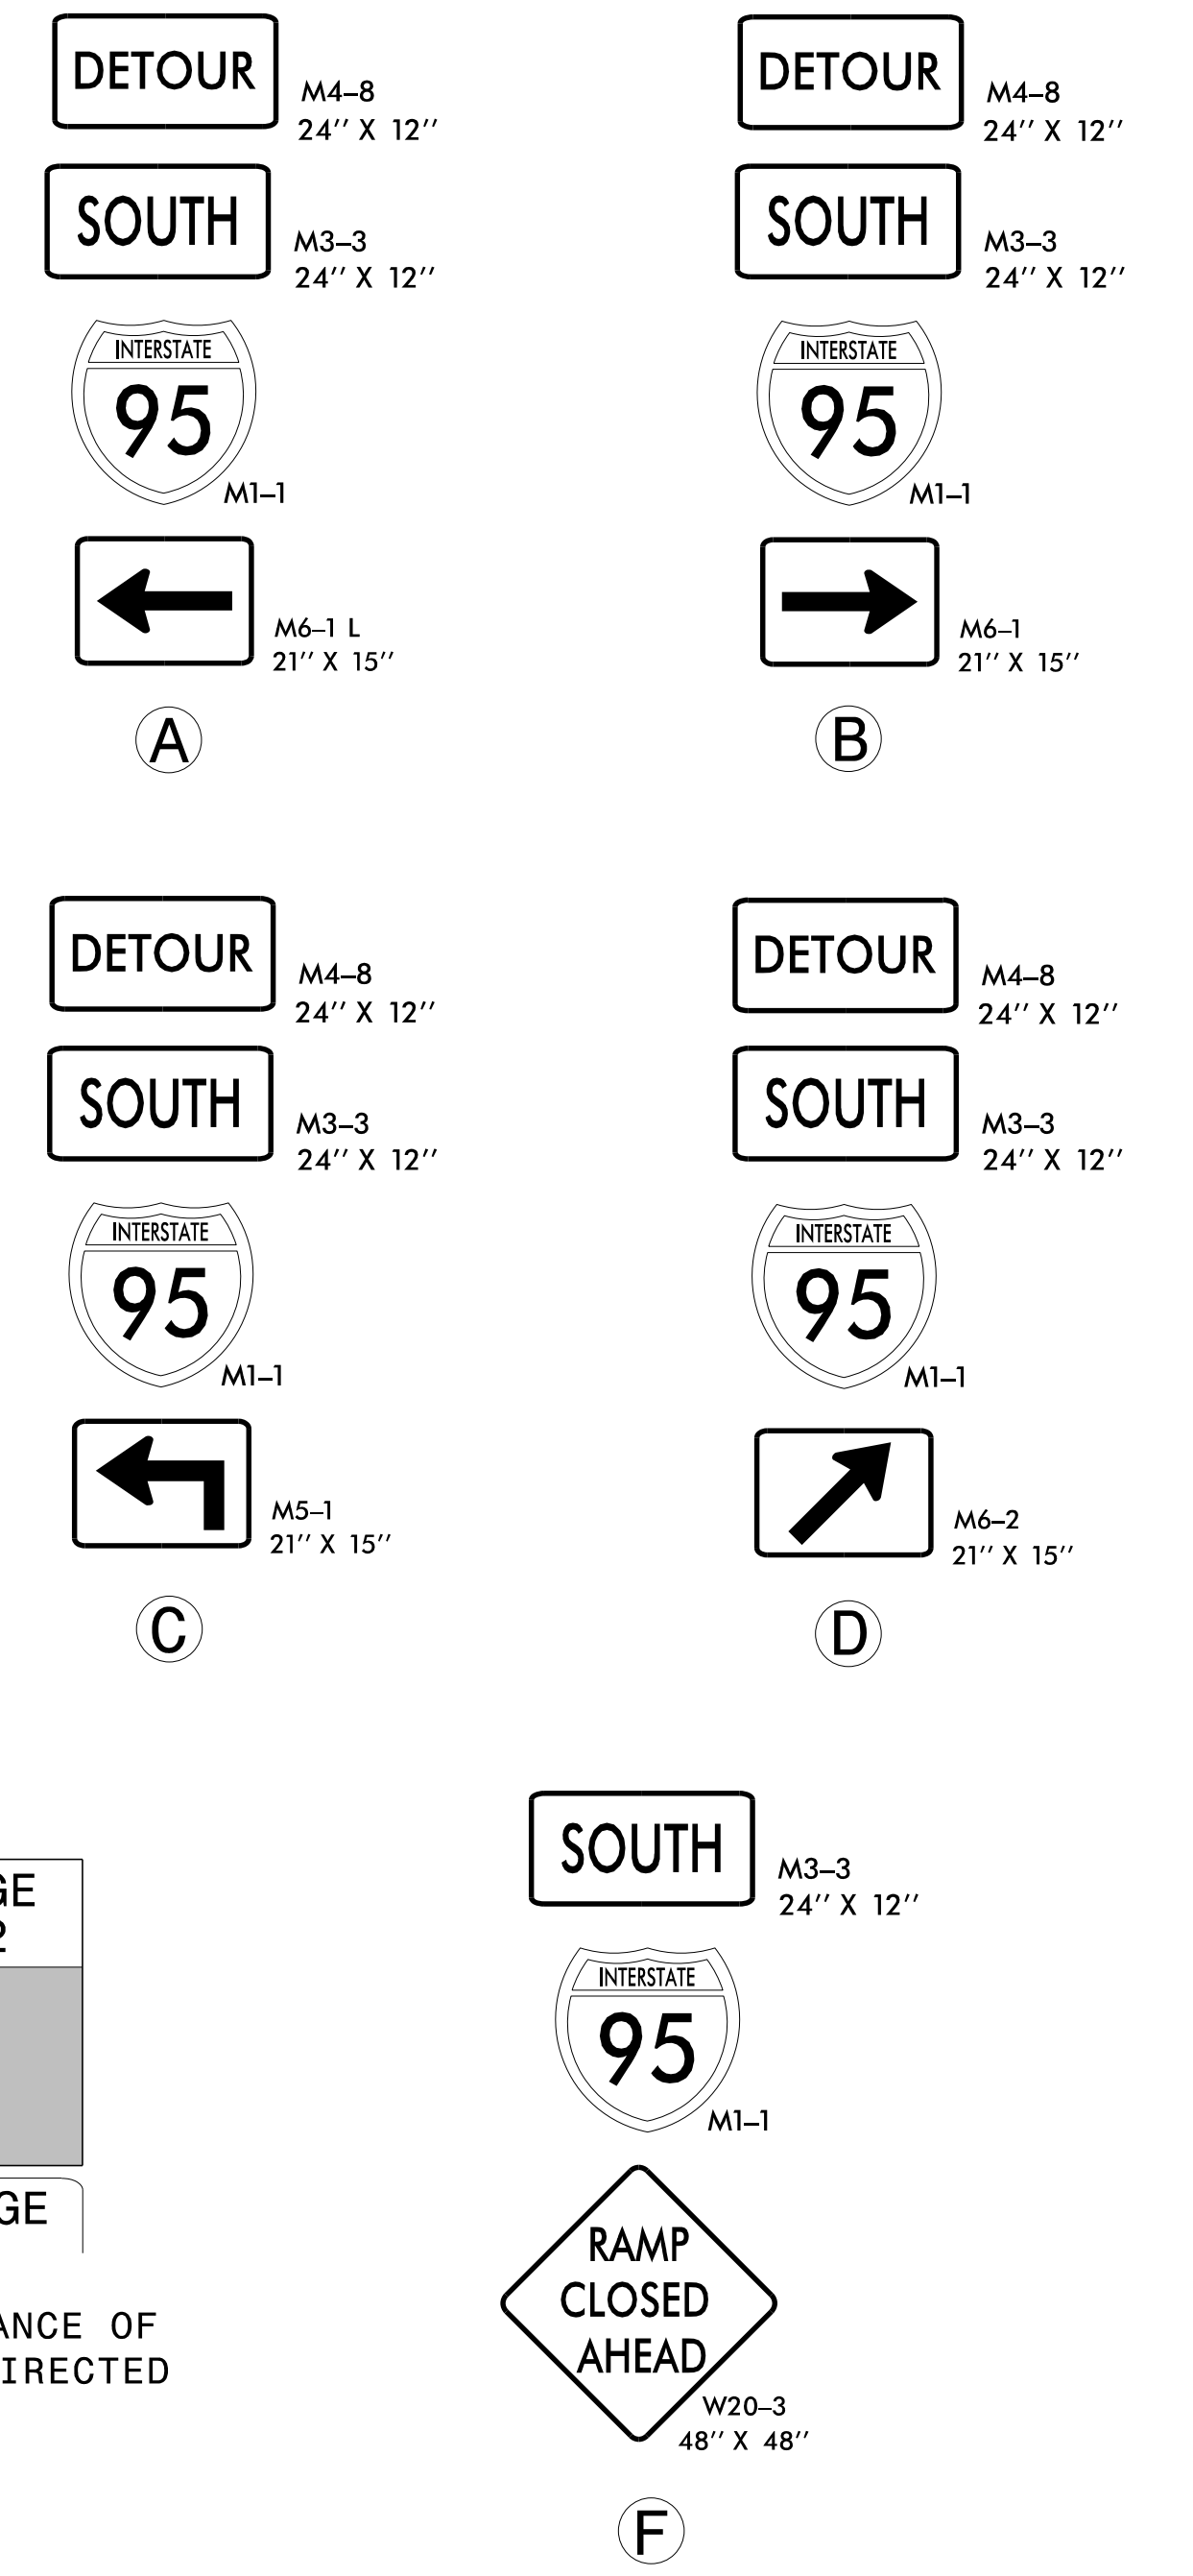

NOTES: ALL DETOUR SIGN LOCATIONS ARE APPROXIMATE.



**WETHERILL ENGINEERING**

1223 Jones Franklin Rd.  
 Raleigh, N.C. 27606  
 License No. F-0377  
 Bus: 919 851 8077  
 Fax: 919 851 8107


TRANSPORTATION PLANNING/DESIGN - BRIDGE/STRUCTURE DESIGN  
 CIVIL/SITE DESIGN - GIS/GPS - CONSTRUCTION OBSERVATION

**DOCUMENT NOT CONSIDERED FINAL  
 UNLESS ALL SIGNATURES COMPLETED**

APPROVED: 6/5/2017 DATE:

SEAL

PROFESSIONAL ENGINEER  
 SEAL 21116  
 BOB A. MAY

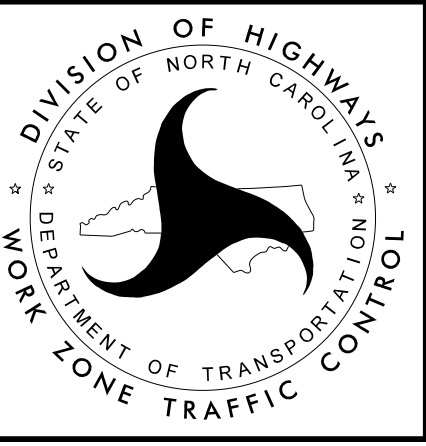

**DETOUR  
 ON-RAMP CLOSED  
 FROM TRUCK STOP ROAD  
 TO I-95 (-L-) SB**