


DOCUMENT NOT CONSIDERED FINAL UNLESS ALL SIGNATURES COMPLETED

WETHERILL ENGINEERING

1223 Jones Franklin Rd.
Raleigh, N.C. 27606
License No. F-0377
Bus: 919 851 8077
Fax: 919 851 8107

TRANSPORTATION PLANNING/DESIGN - BRIDGE/STRUCTURE DESIGN
CIVIL/SITE DESIGN - GIS/GPS - CONSTRUCTION OBSERVATION

NOTES: SEE SHEET TMP-1A FOR PAVEMENT MARKING SCHEDULE.

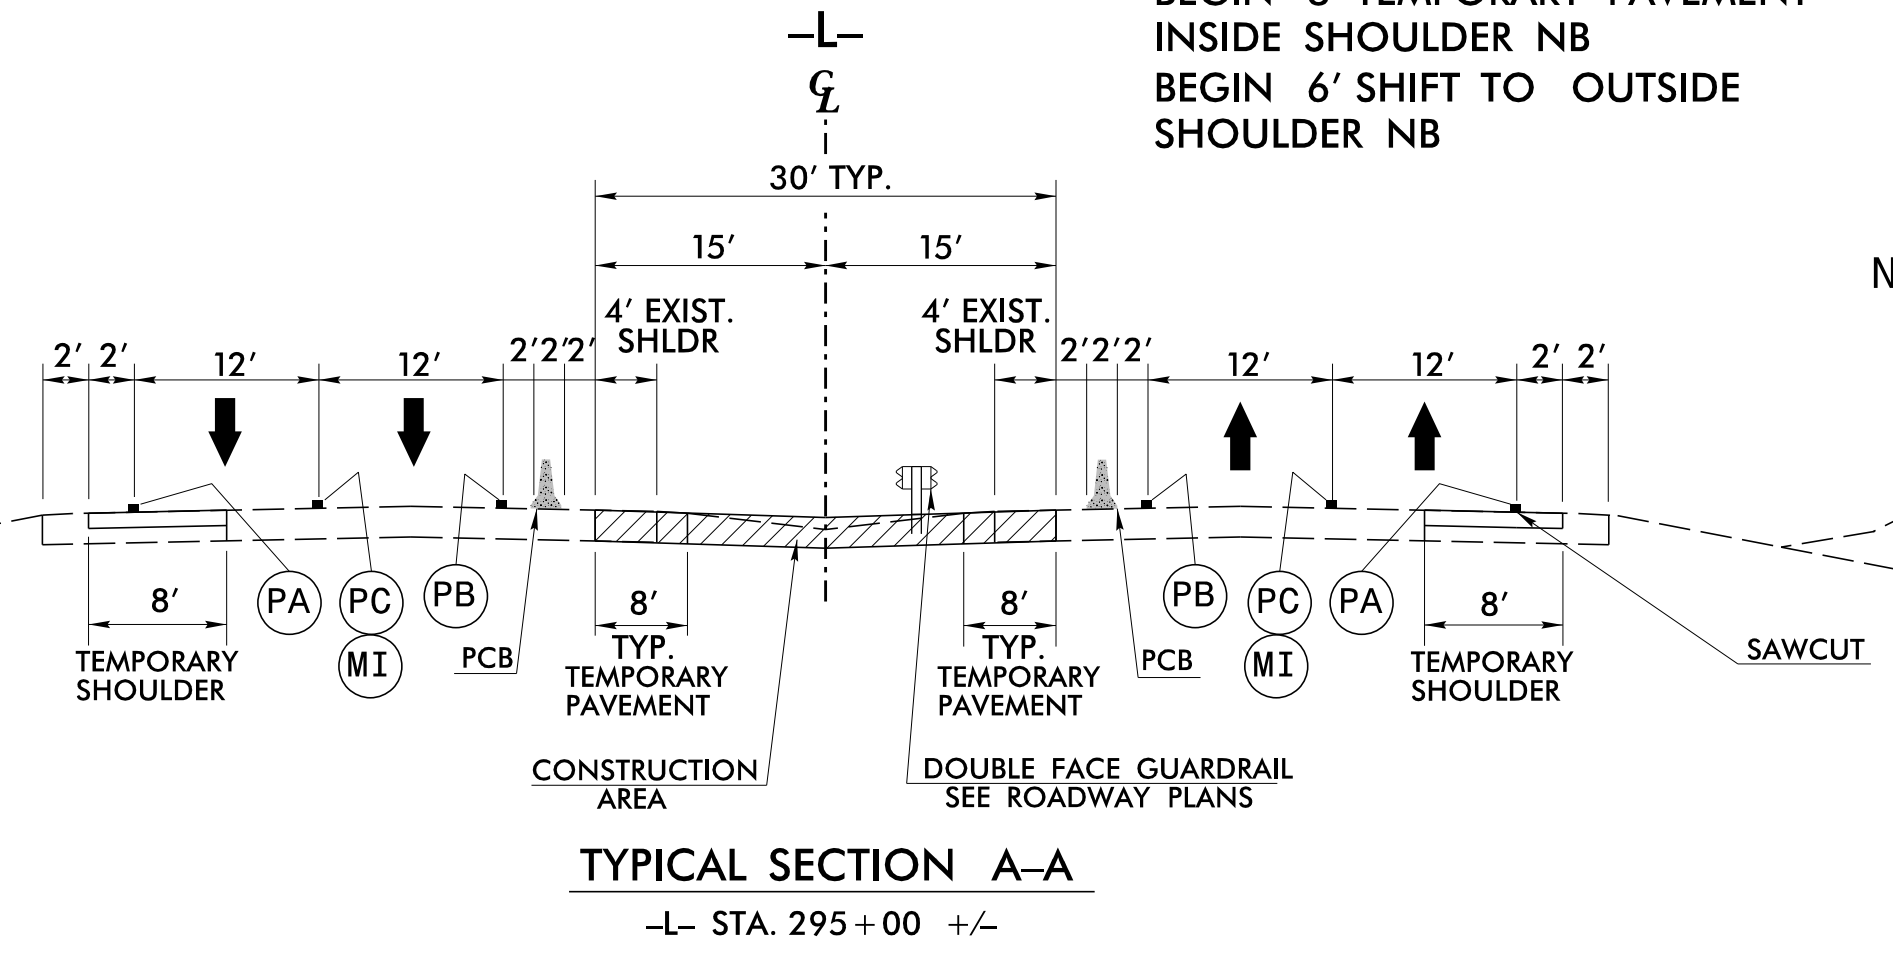


APPROVED: 7/6/2017

DATE:

SEAL

Designed by: Bob A. May

Professional Engineer Seal: BOB A. MAY, SEAL 21116, ENGINEER, NORTH CAROLINA

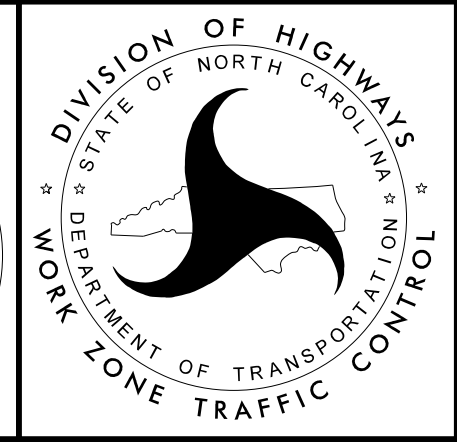

PHASE I DETAIL

7/6/2017 P:\2017\I-5786\TrafficControl\TCPV\I-5786_TC_TMP_PSH_16.dgn User:skennedy