


8/23/99




PROJ. REFERENCE NO.  
I-5786

SHEET NO.  
X-34


150 140 130 120 110 100 90 80 70 60 50 40 30 20 10 0 10 20 30 40 50 60 70 80 90 100 110 120 130 140 150

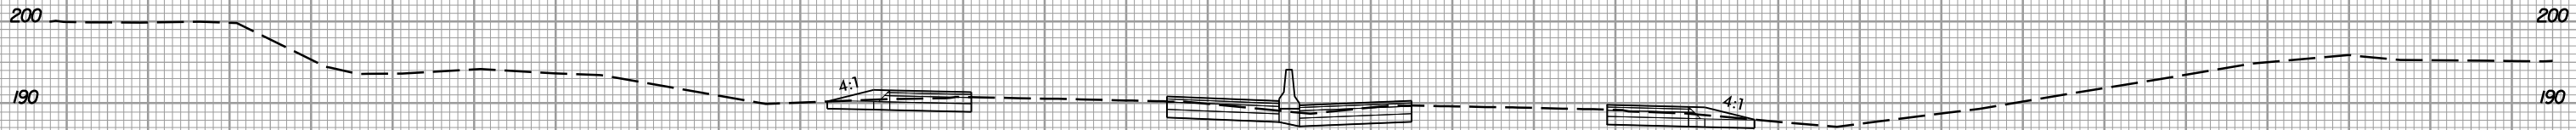


188.93  
128+00.00

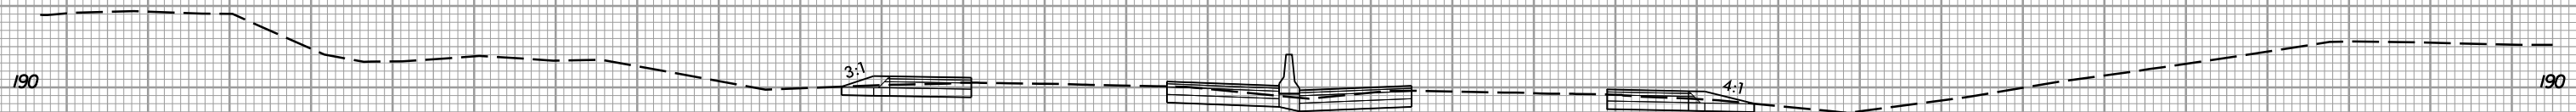


188.84  
127+50.00

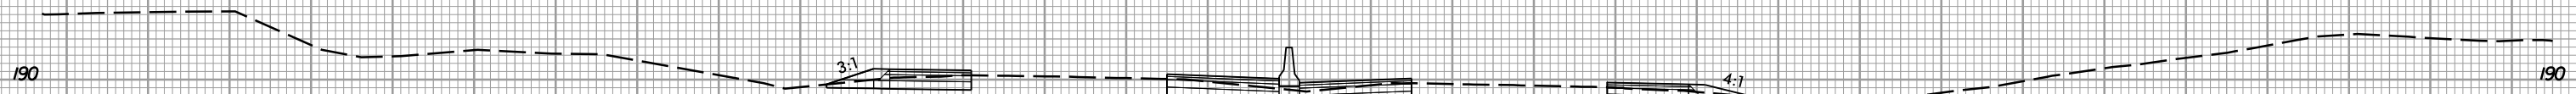


188.74  
127+00.00

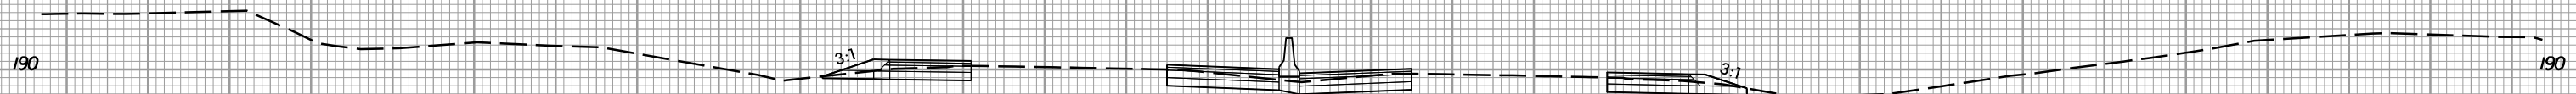

188.59  
126+50.00

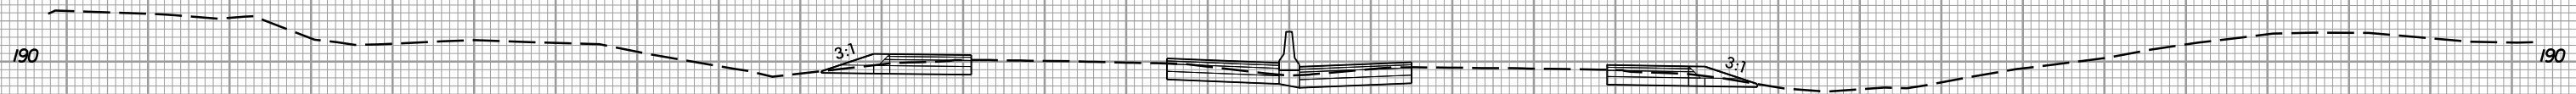

188.30  
126+00.00

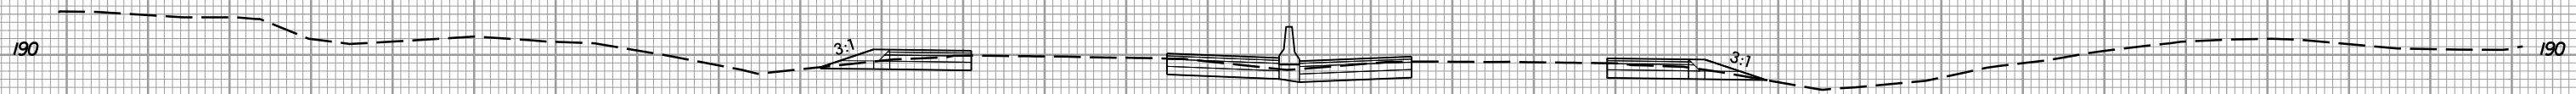

188.17  
125+50.00



150 140 130 120 110 100 90 80 70 60 50 40 30 20 10 0 10 20 30 40 50 60 70 80 90 100 110 120 130 140 150

6/5/2017  
I:\5786\_rdy\_xpl.L.dgn  
I:\5786\_rdy\_xpl.L.dgn