


8/23/99




PROJ. REFERENCE NO.  
I-5786

SHEET NO.  
X-52


150 140 130 120 110 100 90 80 70 60 50 40 30 20 10 0 10 20 30 40 50 60 70 80 90 100 110 120 130 140 150

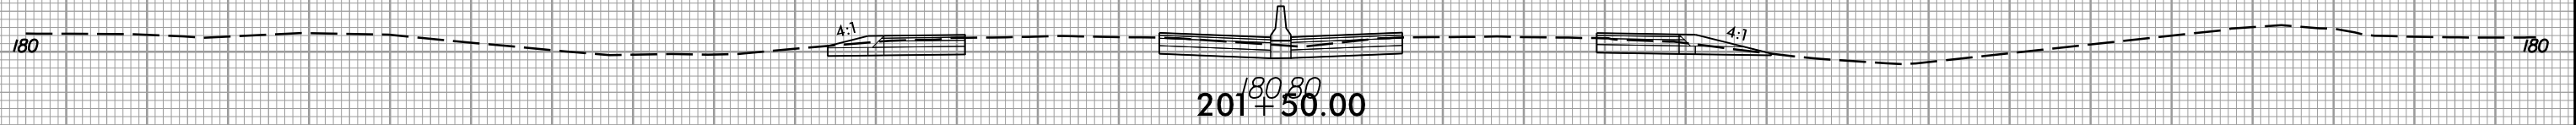


201+50.00  
180.80

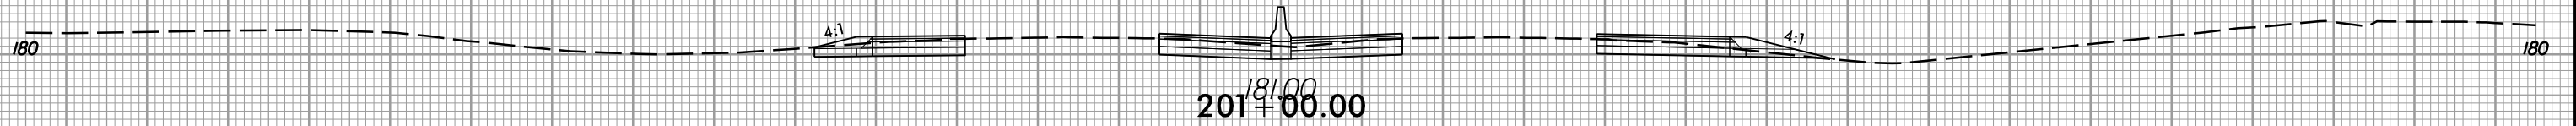


201+00.00  
181.00

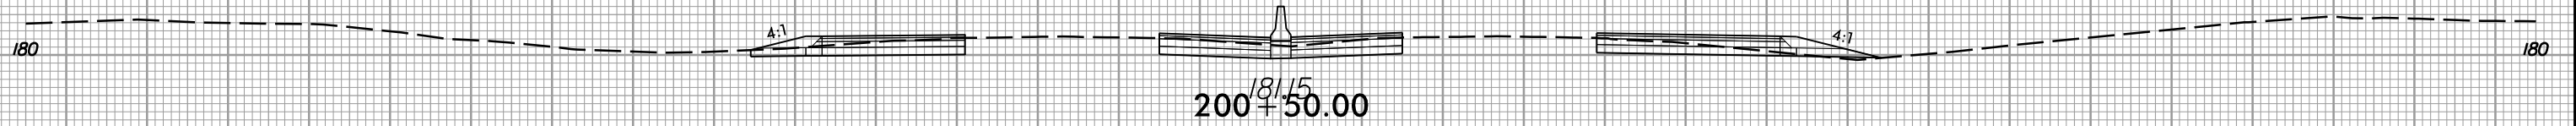


200+50.00  
181.15

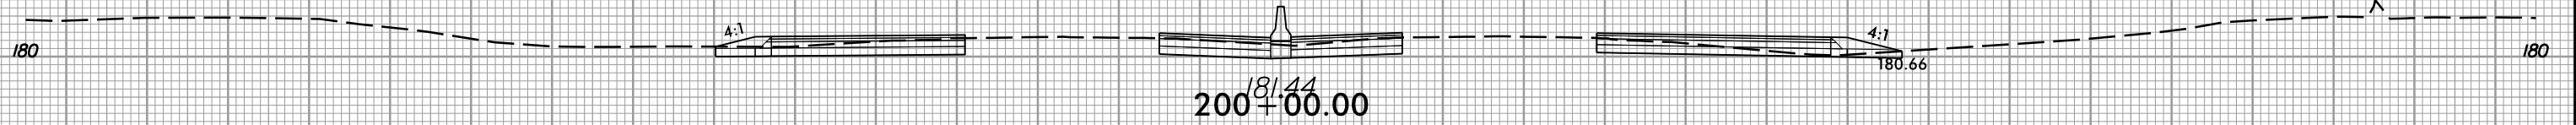


200+00.00  
181.44

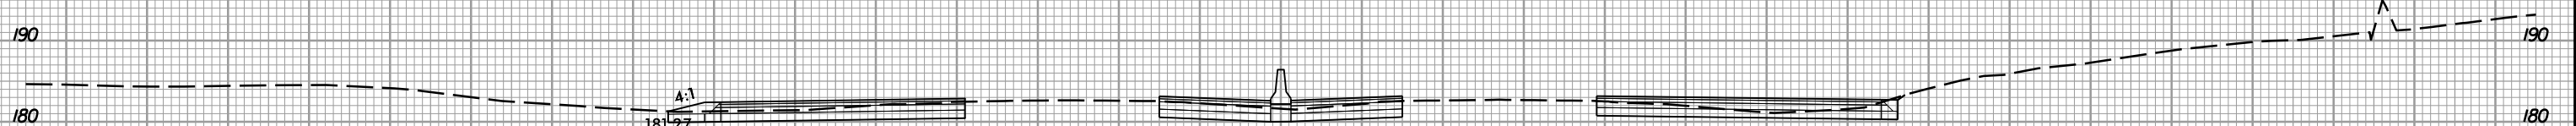

199+50.00  
181.61

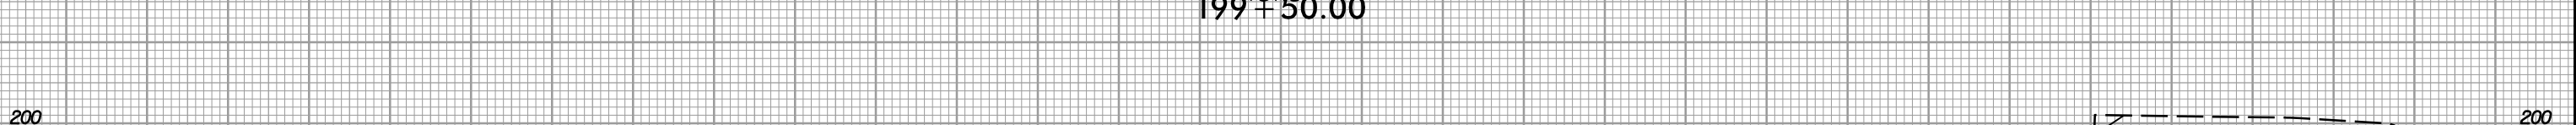

199+00.00  
181.85

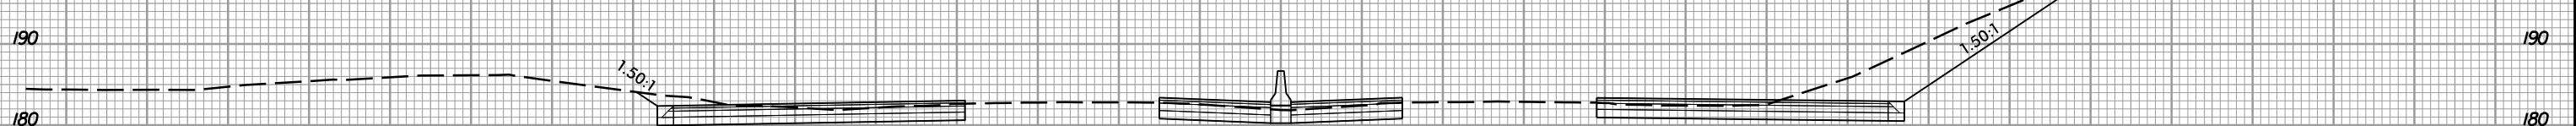

198+50.00  
181.78

150 140 130 120 110 100 90 80 70 60 50 40 30 20 10 0 10 20 30 40 50 60 70 80 90 100 110 120 130 140 150

6/5/2017  
I:\5786\_rdy\_xpl.L.dgn  
I:\5786\_rdy\_xpl.L.dgn