


8/23/99




PROJ. REFERENCE NO.  
I-5786

SHEET NO.  
X-83


150 140 130 120 110 100 90 80 70 60 50 40 30 20 10 0 10 20 30 40 50 60 70 80 90 100 110 120 130 140 150

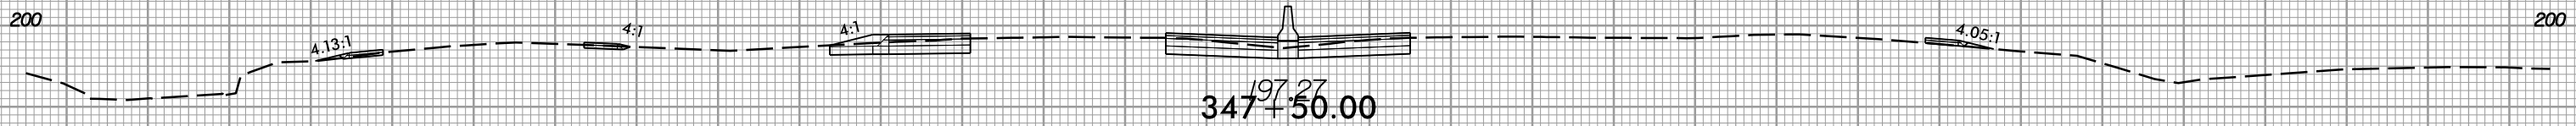


197.27  
347+50.00

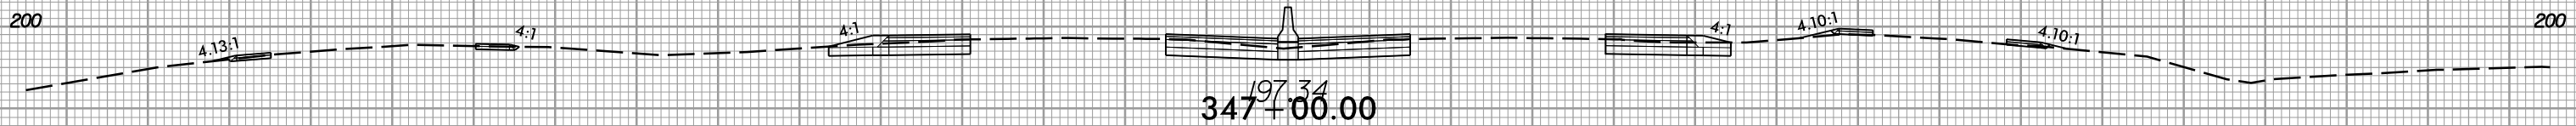


197.34  
347+00.00

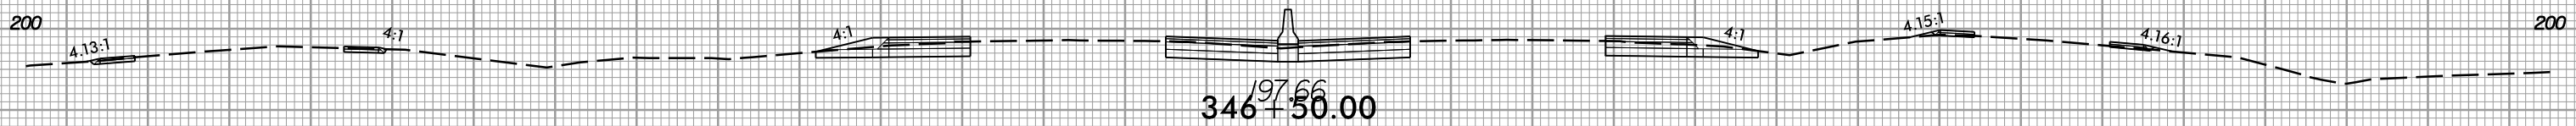


197.66  
346+50.00

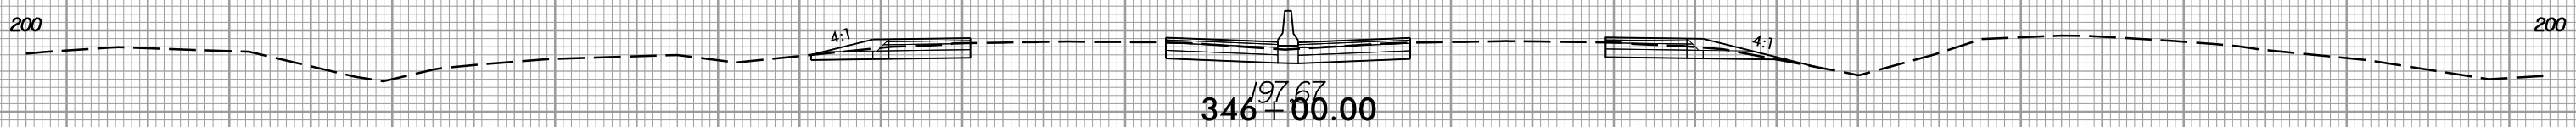


197.67  
346+00.00

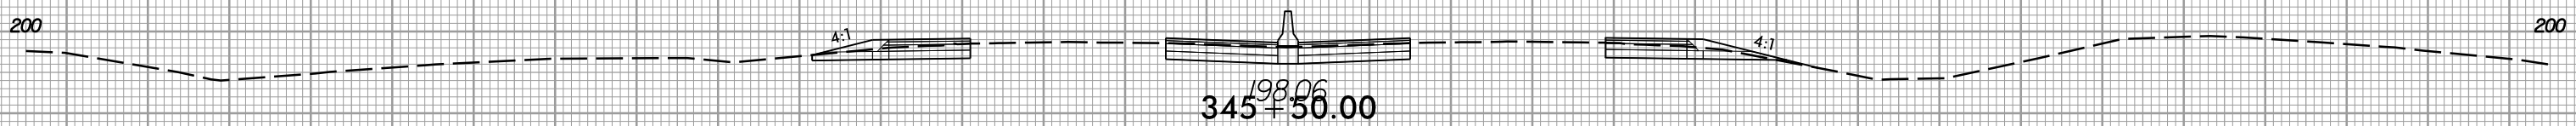


198.06  
345+50.00

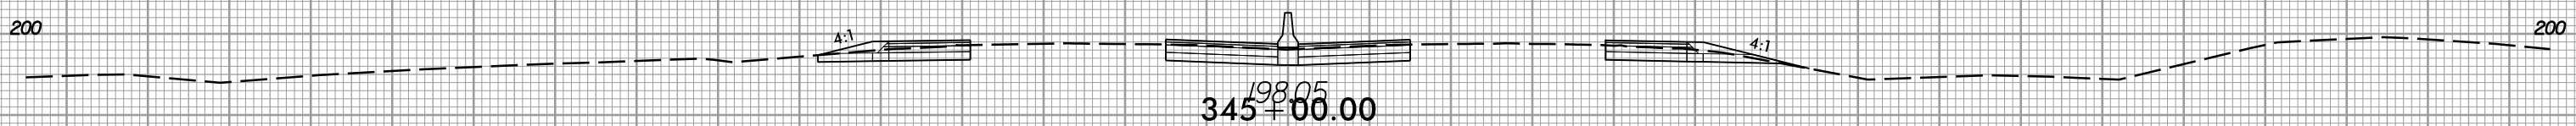


198.05  
345+00.00

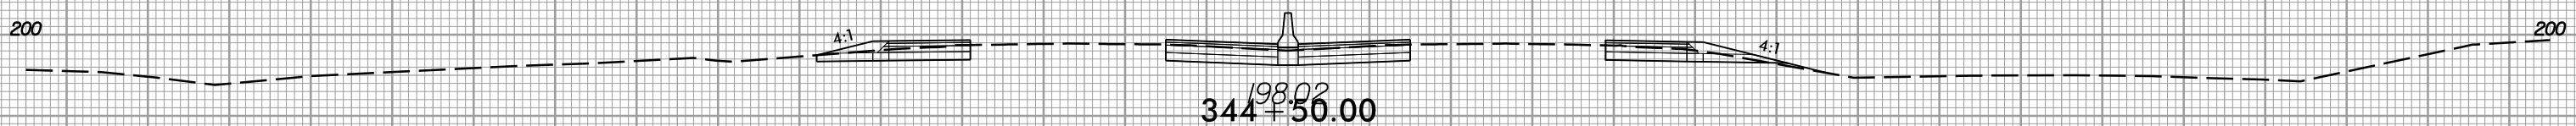

198.02  
344+50.00

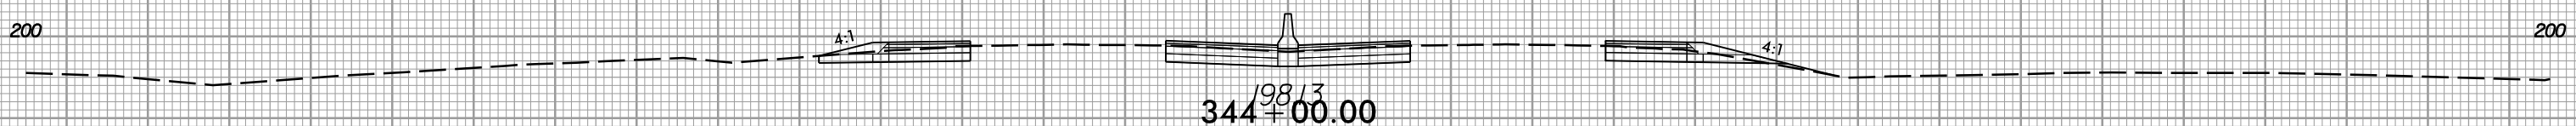

198.13  
344+00.00

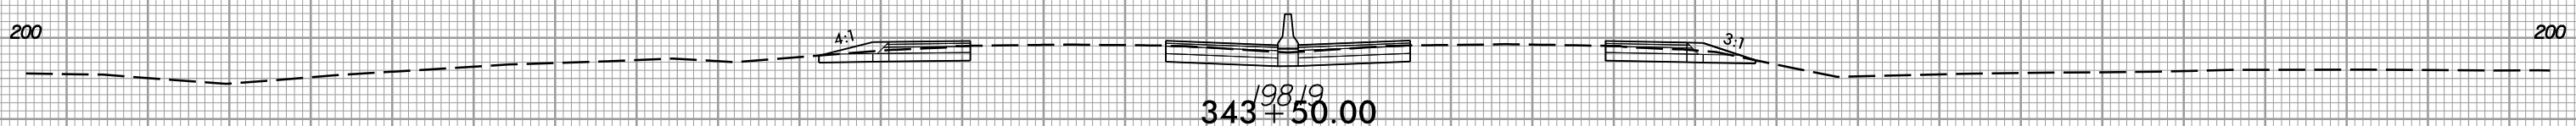

198.19  
343+50.00



150 140 130 120 110 100 90 80 70 60 50 40 30 20 10 0 10 20 30 40 50 60 70 80 90 100 110 120 130 140 150

6/5/2017  
11:51:35  
I:\5786\_rdy\_xpl.L\dgn