


8/23/99




PROJ. REFERENCE NO.
I-5786

SHEET NO.
X-84


150 140 130 120 110 100 90 80 70 60 50 40 30 20 10 0 10 20 30 40 50 60 70 80 90 100 110 120 130 140 150

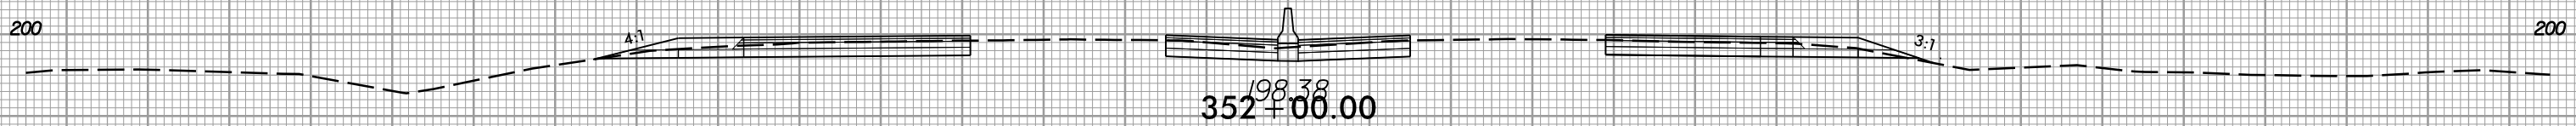


198.38
352+00.00

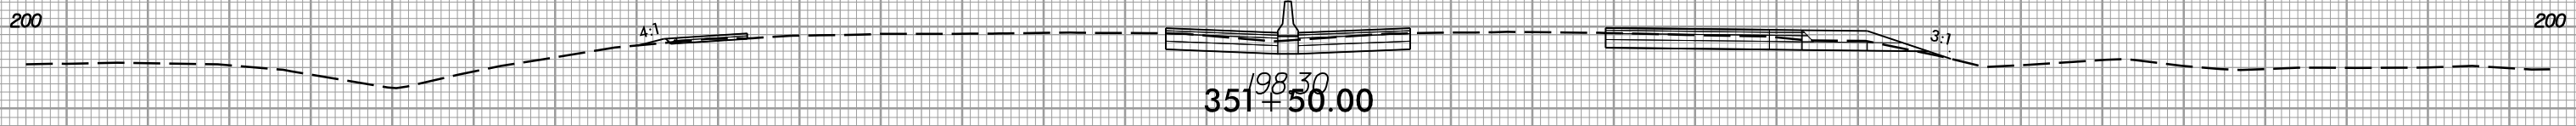


198.30
351+50.00

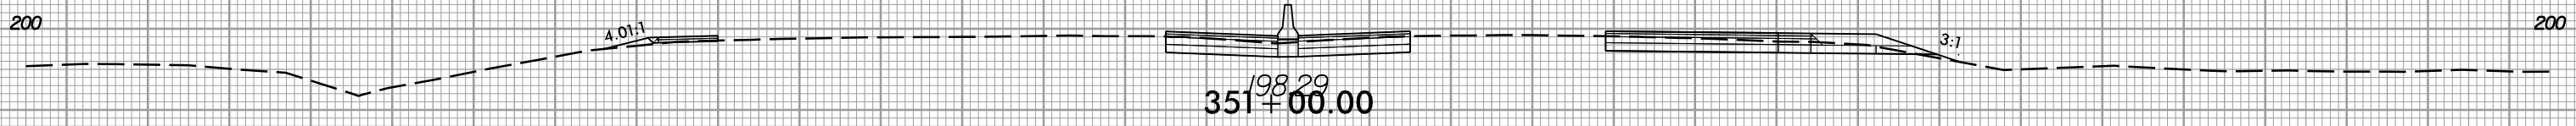


198.29
351+00.00

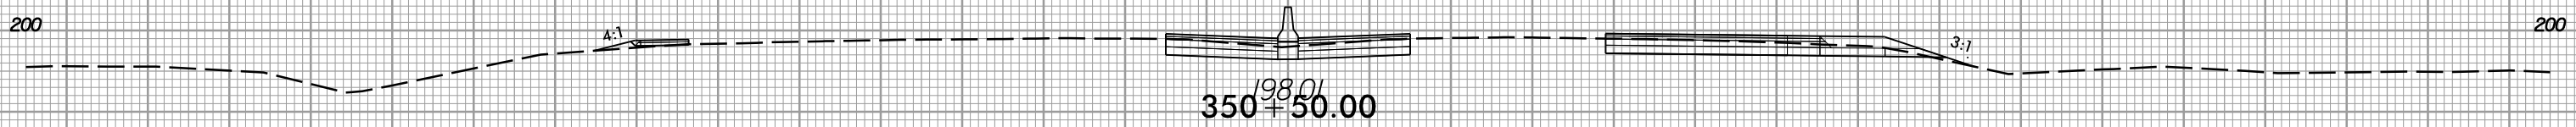


198.01
350+50.00

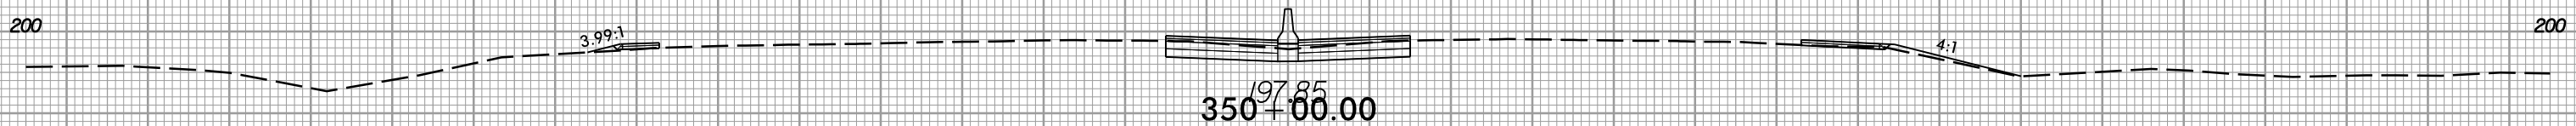


197.85
350+00.00

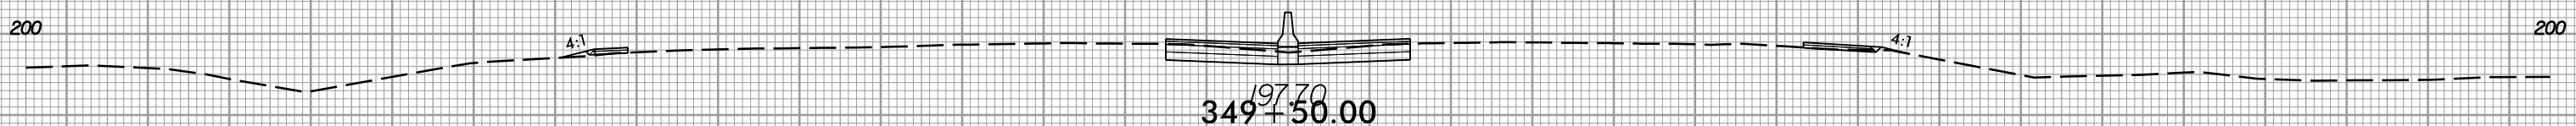


197.70
349+50.00

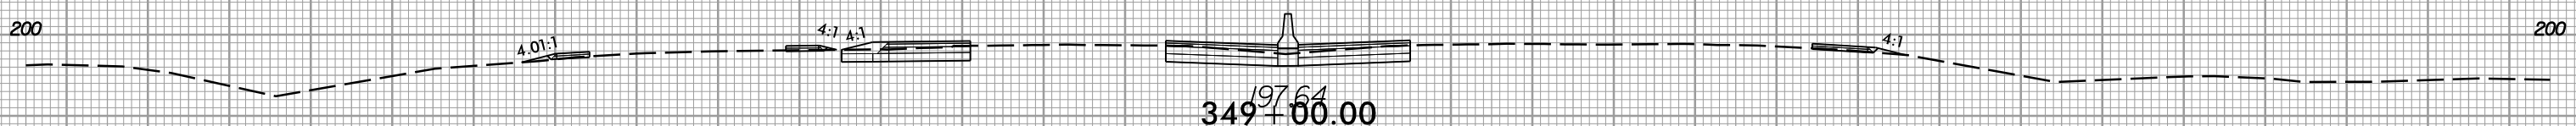

197.64
349+00.00

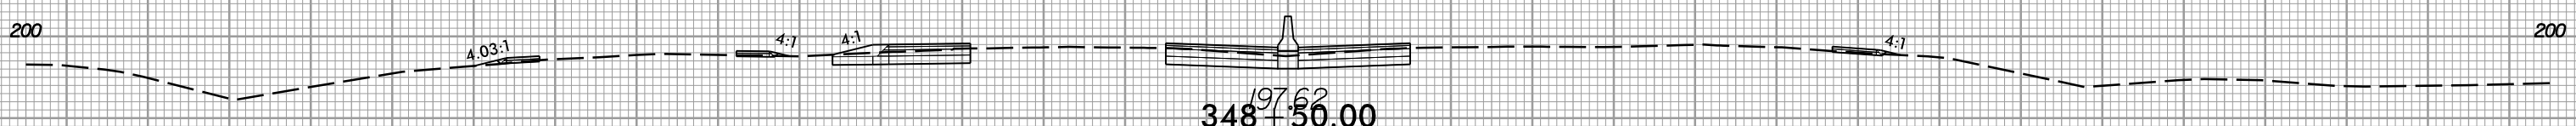

197.62
348+50.00

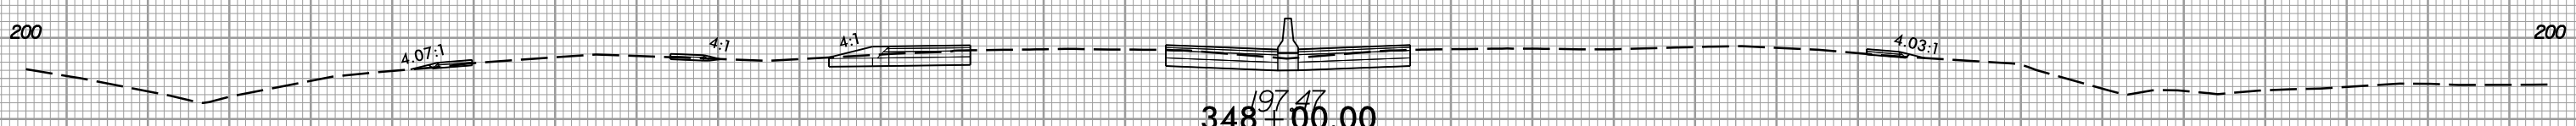

197.47
348+00.00



150 140 130 120 110 100 90 80 70 60 50 40 30 20 10 0 10 20 30 40 50 60 70 80 90 100 110 120 130 140 150

6/5/2017
I:\5786_rdy_xpl.L\dgn