


PLAN OF SPAN B

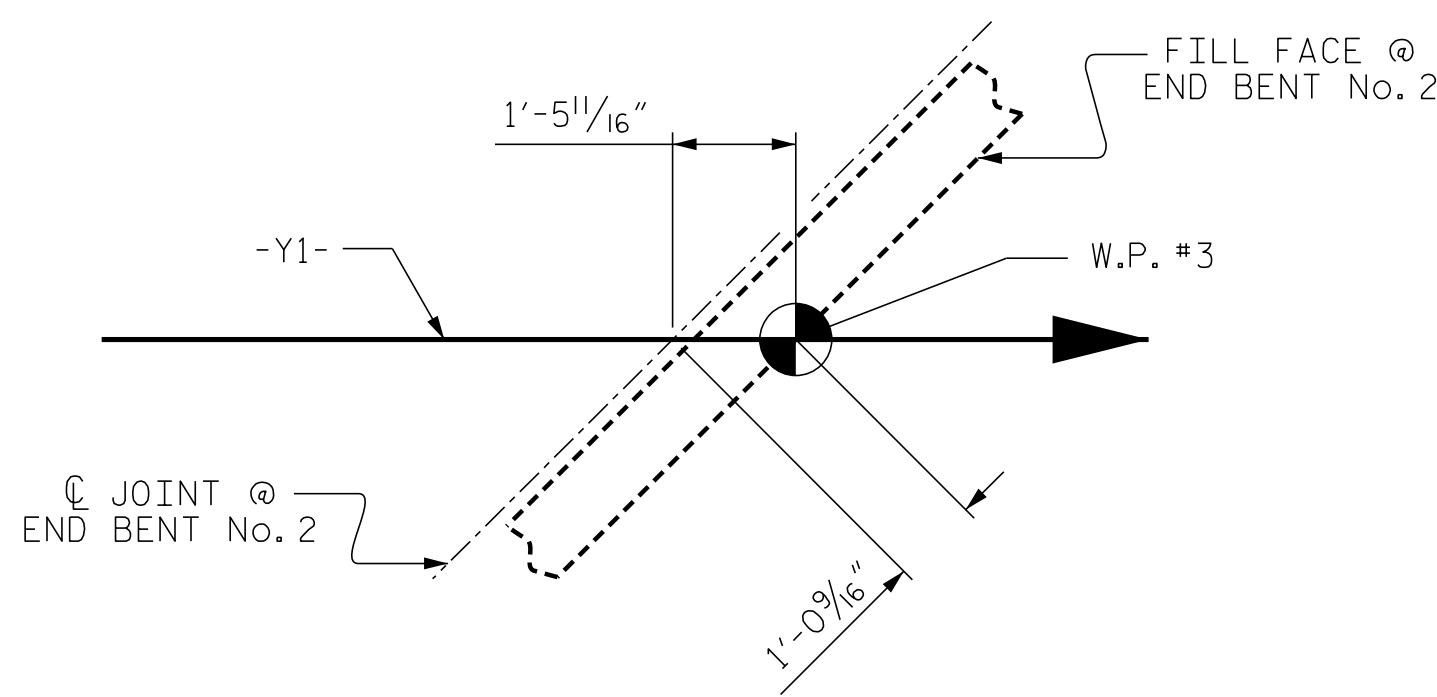

DETAIL B

PROJECT NO. I-5786
JOHNSTON COUNTY
 STATION: 17+77.11 -Y1-
 SHEET 2 OF 2

ENGINEER OF RECORD:
 Designed by
Gregory M. Olland
 NORTH CAROLINA
 PROFESSIONAL
 SEAL
 37400
 ENGINEER
 GREGORY M. OLLAND
 6/6/2017

ETHERILL
 ENGINEERING

1223 Jones Franklin Rd.
 Raleigh, N.C. 27606
 Bus: 919 851 8077
 Fax: 919 851 8107
 LICENSE NO. F-0377

STATE OF NORTH CAROLINA DEPARTMENT OF TRANSPORTATION RALEIGH					
SUPERSTRUCTURE PLAN OF SPANS					
REVISIONS					
NO.	BY:	DATE:	NO.	BY:	DATE:
1			3		
2			4		
SHEET NO. S01-8					TOTAL SHEETS 32

DRAWN BY: D. HODGE DATE: 4/17
 CHECKED BY: B.C. HUNT DATE: 5/17

DOCUMENT NOT CONSIDERED FINAL
 UNLESS ALL SIGNATURES COMPLETED

P:\2017\I-5786\Structures\DM\N\IzzieMill_Y1\I-5786-Y1_PS_ME_I.dgn
 6/6/2017 6:31:03 AM