




PLAN OF WING - (W2)

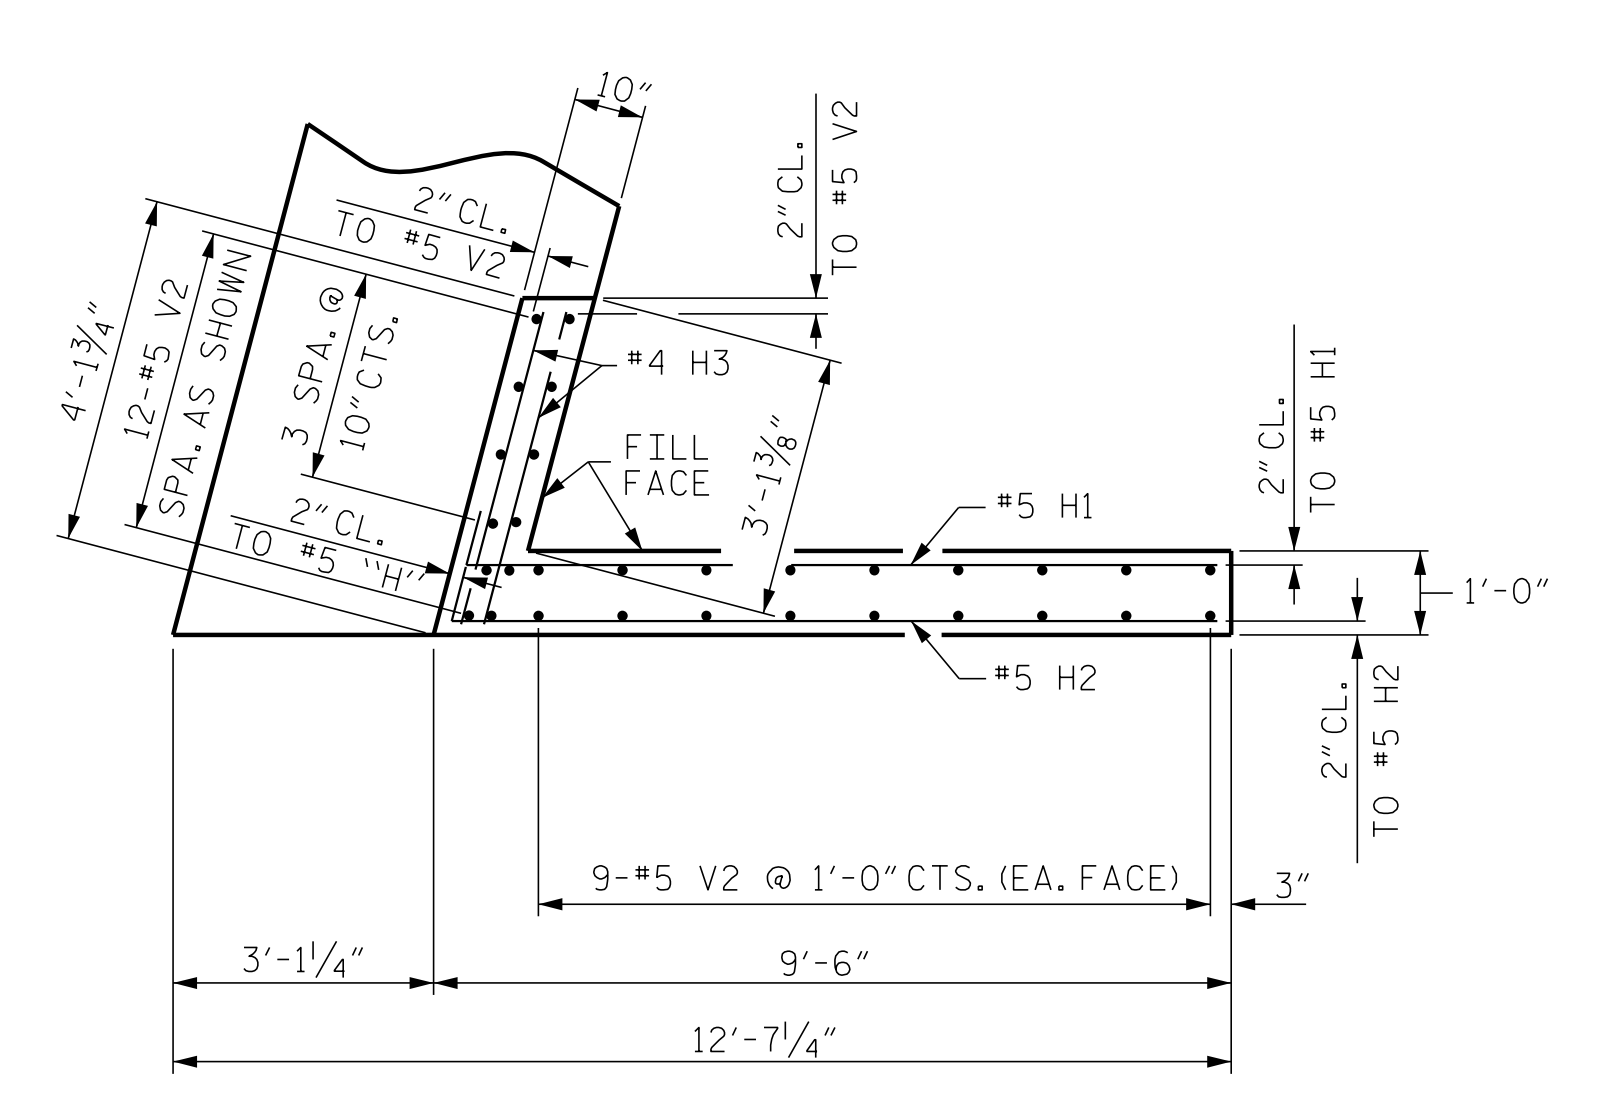


PLAN OF WING - (W1)

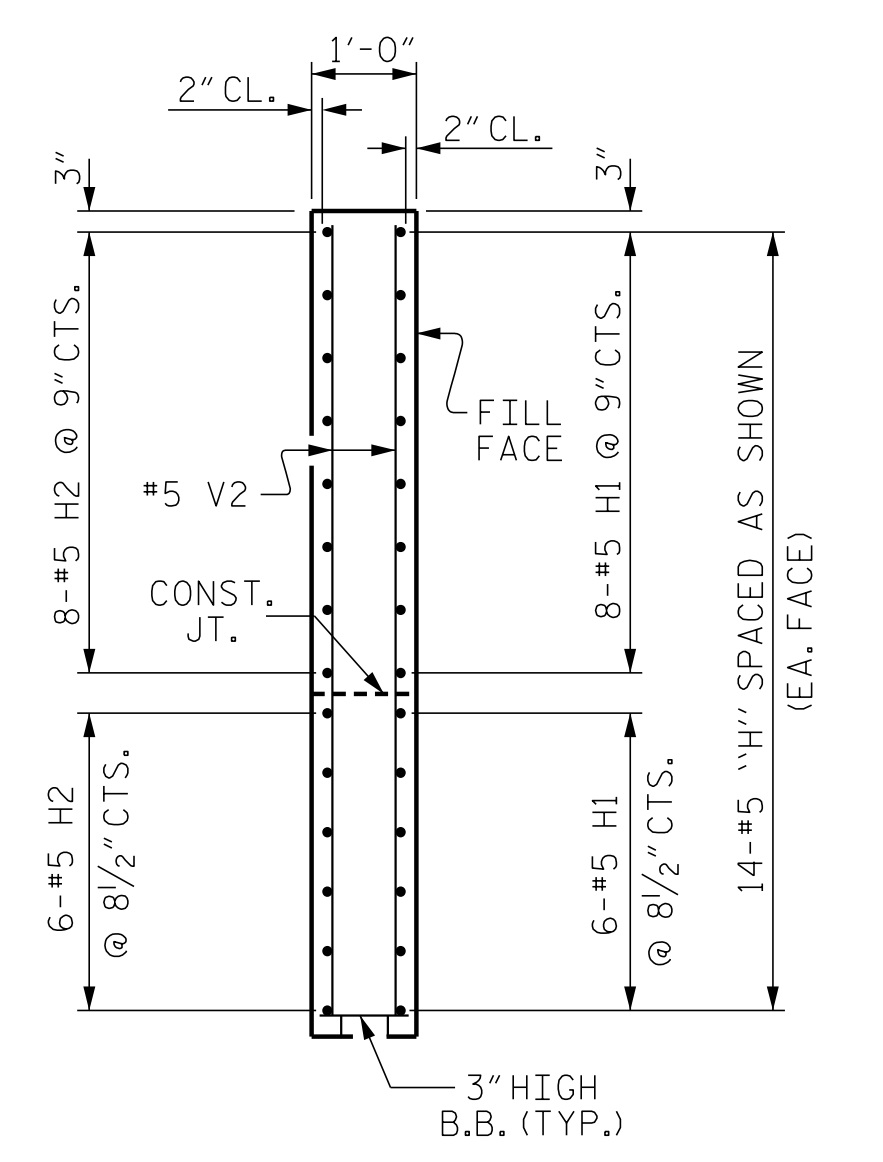

SECTION X-X

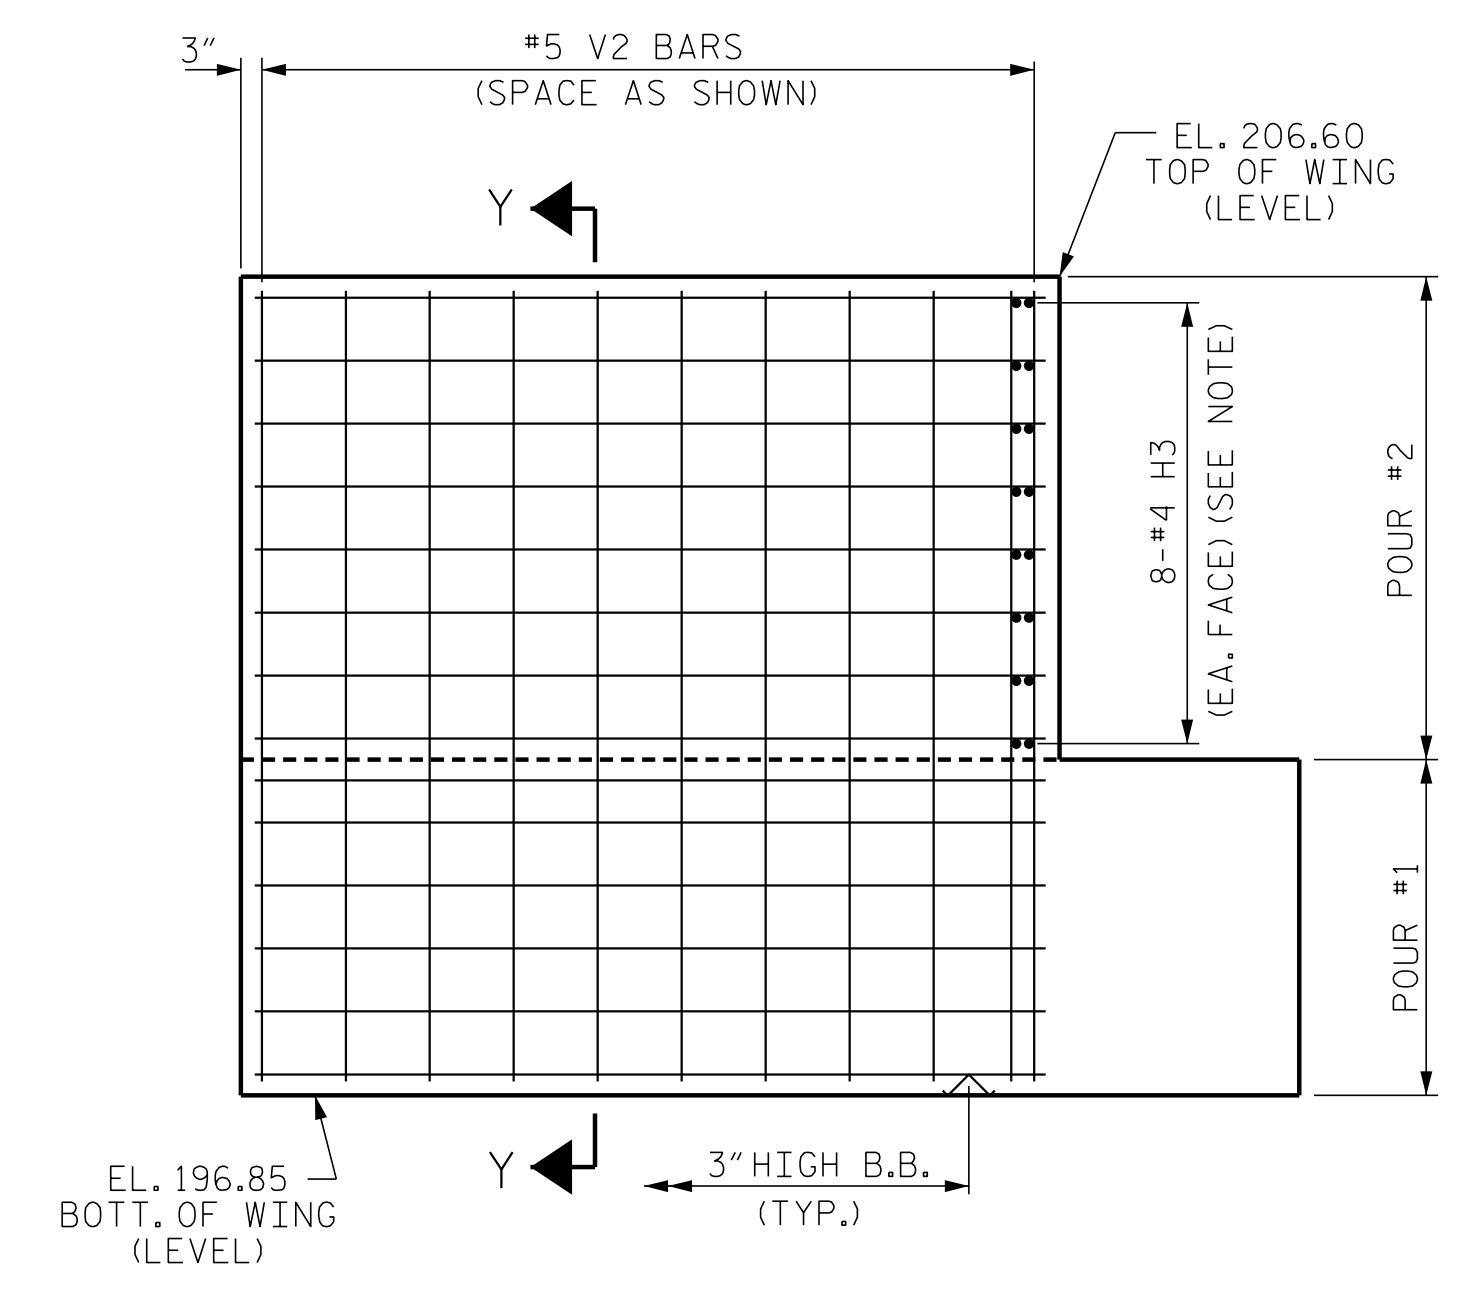


ELEVATION OF WING - (W2)

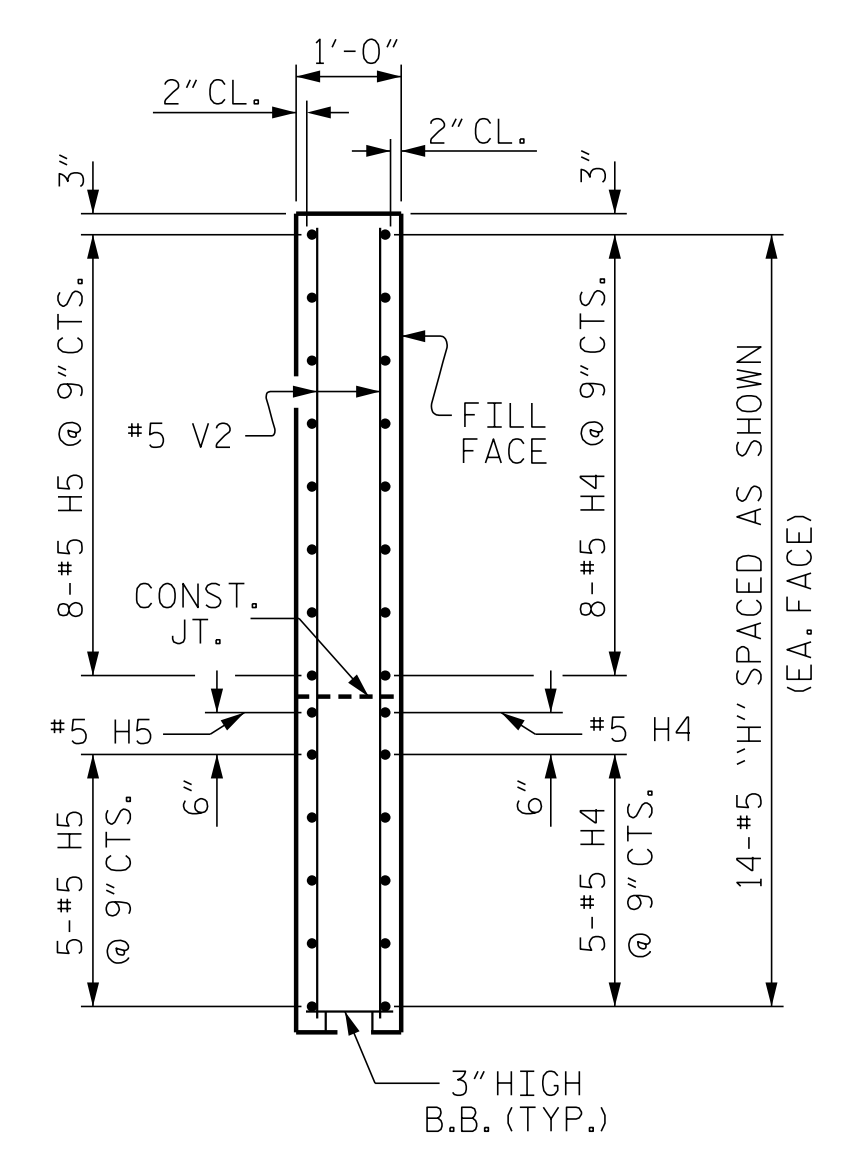


SECTION Y-Y

NOTE: #4 H3 TO MATCH SPACING OF #5 "H" BARS

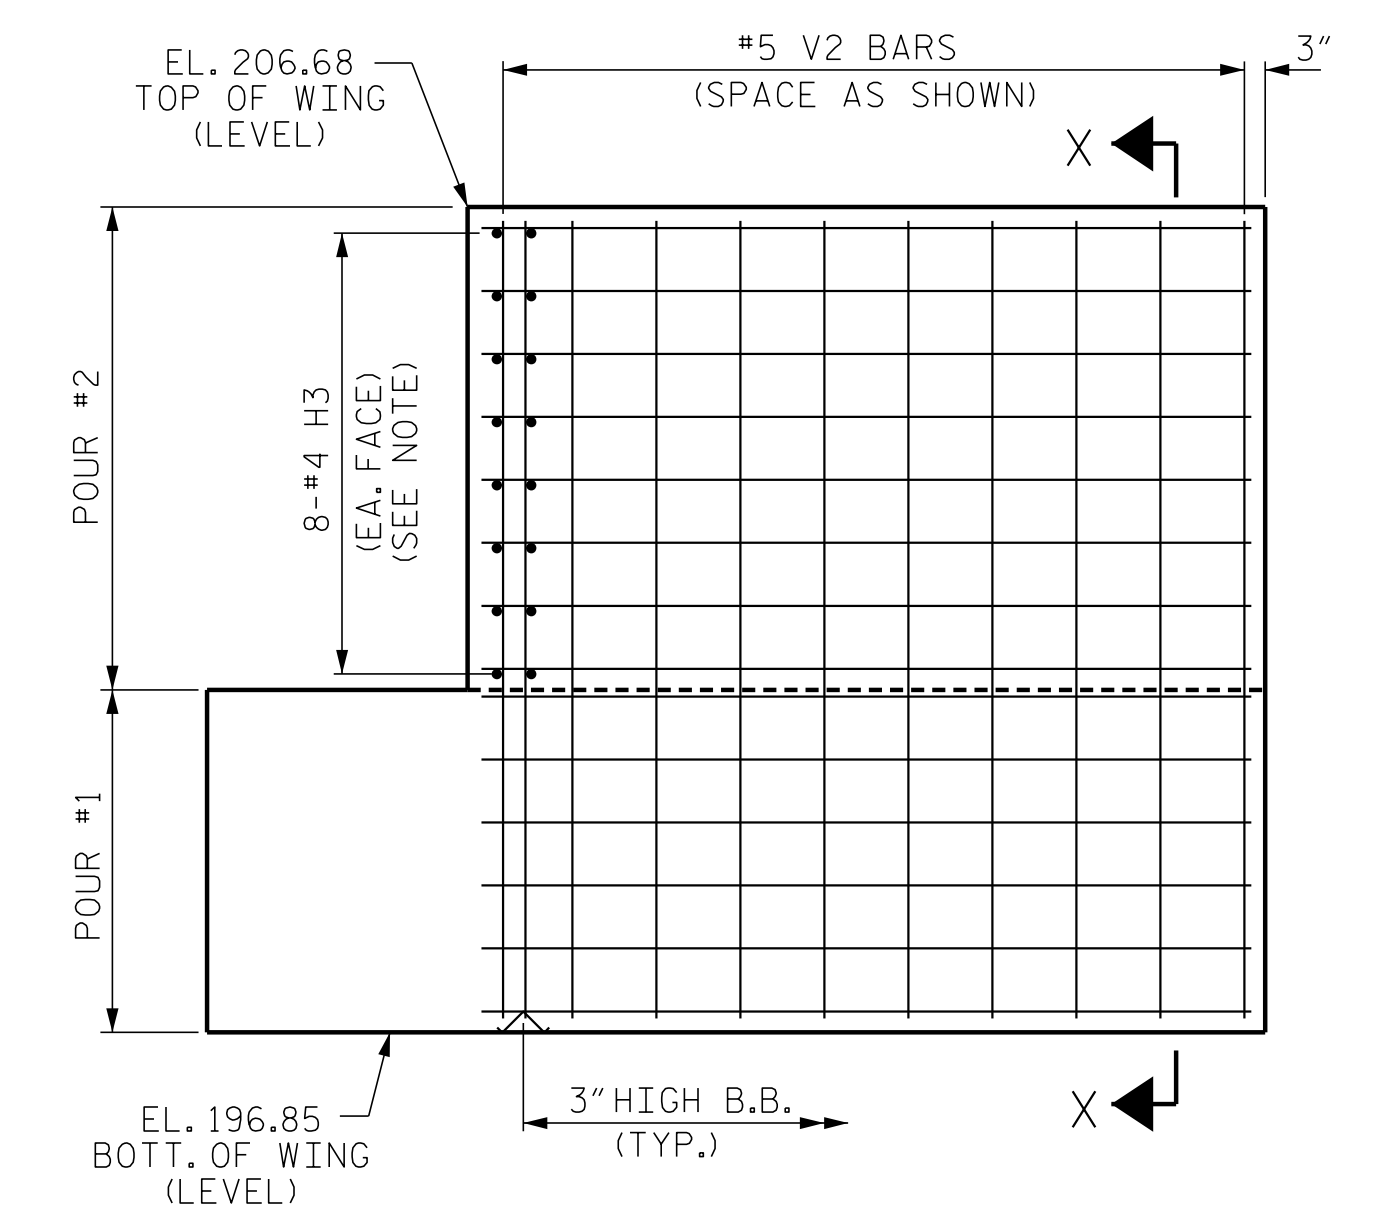

ELEVATION OF WING - (W1)

PROJECT NO. I-5786
 JOHNSTON COUNTY
 STATION: 20+25.64 -Y4-
 SHEET 2 OF 3

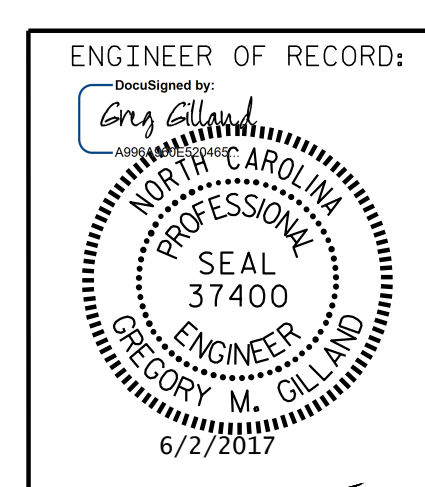

ETHERILL ENGINEERING
 1223 Jones Franklin Rd.
 Raleigh, N.C. 27606
 Bus: 919 851 8077
 Fax: 919 851 8107
 LICENSE NO. F-0377

STATE OF NORTH CAROLINA DEPARTMENT OF TRANSPORTATION RALEIGH					
SUBSTRUCTURE END BENT No. 2					
REVISIONS					
NO.	BY:	DATE:	NO.	BY:	DATE:
1			3		
2			4		
SHEET NO. S02-26					TOTAL SHEETS 31

DOCUMENT NOT CONSIDERED FINAL
 UNLESS ALL SIGNATURES COMPLETED

P:\2017\I-5786 Structures\DMNBizzell\Grove_Y4_I-5786_Y4_EBT_WE I.dgn
 6/11/2017 2:10:30 PM

DRAWN BY: D. HODGE DATE: 5/17
 CHECKED BY: B.C. HUNT DATE: 5/17