



## STATE OF NORTH CAROLINA DIVISION OF HIGHWAYS

<b>PROJ. REFERENCE NO.</b>	<b>SHEET NO.</b>
I-5786	X-1A

Quantities are approximate only. The Resident Engineer will recross-section the work accurately when the project is staked out. These cross-section notes will be used in computing the final quantities for which the contractor will be paid.

**NOTE: EMBANKMENT COLUMN DOES NOT INCLUDE BACKFILL FOR UNDERCUT**

### CROSS-SECTION SUMMARY

Station	Uncl. Exc.	Embt	Station	Uncl. Exc.	Embt	Station	Uncl. Exc.	Embt	Station	Uncl. Exc.	Embt	Station	Uncl. Exc.	Embt	Station	Uncl. Exc.	Embt
L MEDIAN	(cu. yd.)	(cu. yd.)	L MEDIAN	(cu. yd.)	(cu. yd.)	L MEDIAN	(cu. yd.)	(cu. yd.)	L MEDIAN	(cu. yd.)	(cu. yd.)	L MEDIAN	(cu. yd.)	(cu. yd.)	L MEDIAN	(cu. yd.)	(cu. yd.)
9+90.00000	0	0	36+00.00000	93	0	60+00.00000	98	0	83+99.99998	95	0	107+99.9999	96	0	132+00.0000	99	0
10+00.00000	133	0	36+50.00000	93	0	60+50.00000	98	0	84+50.00003	96	0	108+50.0000	95	0	132+50.0000	99	0
10+50.00000	148	0	37+00.00000	92	0	61+00.00000	95	0	85+00.00000	97	0	109+00.0000	95	0	133+00.0000	96	0
11+00.00000	144	0	37+50.00000	91	0	61+50.00000	96	0	85+50.00001	97	0	109+50.0000	96	0	133+50.0000	94	0
11+50.00000	140	0	38+00.00000	89	0	62+00.00000	98	0	85+99.99997	96	0	110+00.0000	94	0	134+00.0000	96	0
12+00.00000	135	0	38+50.00000	89	0	62+50.00000	98	0	86+49.99994	94	0	110+50.0000	93	0	134+50.0000	98	0
12+50.00000	131	0	39+00.00000	91	0	63+00.00000	98	0	87+00.00004	91	0	111+00.0000	96	0	135+00.0000	99	0
13+00.00000	126	0	39+50.00000	93	0	63+50.00000	97	0	87+50.00000	91	0	111+50.0000	100	0	135+50.0000	99	0
13+50.00000	122	0	40+00.00000	94	0	64+00.00000	95	0	88+00.00001	90	0	112+00.0000	96	0	136+00.0000	103	0
14+00.00000	119	0				64+50.00000	94	0	88+49.99998	88	0	112+50.0000	94	0	136+50.0000	107	0
14+50.00000	117	0	Station	Uncl. Exc.	Embt	65+00.00000	94	0	89+00.00000	87	0	113+00.0000	94	0	137+00.0000	106	0
15+00.00000	114	0				65+50.00000	97	0	89+50.00000	88	0	113+50.0000	92	0	137+50.0000	102	0
15+50.00000	112	0	L MEDIAN	(cu. yd.)	(cu. yd.)	66+00.00000	99	0	90+00.00000	103	0	114+00.0000	91	0	138+00.0000	99	0
16+00.00000	114	0	40+00.00000	0	0	66+50.00000	99	0	90+50.00000	119	0	114+50.0000	94	0	138+50.0000	98	0
16+50.00000	116	0	40+50.00000	94	0	67+00.00000	98	0	91+00.00000	125	0	115+00.0000	97	0	139+00.0000	99	0
17+00.00000	117	0	41+00.00000	94	0	67+50.00000	98	0	91+50.00000	129	0	115+50.0000	97	0	139+50.0000	100	0
17+50.00000	117	0	41+50.00000	92	0	68+00.00000	99	0	92+00.00000	138	0	116+00.0000	97	0	140+00.0000	100	0
18+00.00000	117	0	42+00.00000	90	0	68+50.00000	100	0	92+50.00000	143	0	116+50.0000	97	0	140+50.0000	100	0
18+50.00000	117	0	42+50.00000	90	0	69+00.00000	102	0	93+00.00000	140	0	117+00.0000	97	0	141+00.0000	100	0
19+00.00000	114	0	43+00.00000	89	0	69+50.00000	103	0	93+50.00000	138	0	117+50.0000	98	0	141+50.0000	101	0
19+50.00000	110	0	43+50.00000	89	0	70+00.00000	98	0	94+00.00000	131	0	118+00.0000	96	0	142+00.0000	101	0
20+00.00000	109	0	44+00.00000	88	0				94+50.00000	125	0	118+50.0000	94	0	142+50.0000	99	0
20+50.00000	108	0	44+50.00000	85	0	Station	Uncl. Exc.	Embt	95+00.00000	131	0	119+00.0000	94	0	143+00.0000	99	0
21+00.00000	107	0	45+00.00000	84	0				95+50.00000	139	0	119+50.0000	94	0	143+50.0000	101	0
21+50.00000	107	0	45+50.00000	87	0	L MEDIAN	(cu. yd.)	(cu. yd.)	96+00.00000	138	0	120+00.0000	93	0	144+00.0000	102	0
22+00.00000	108	0	46+00.00000	93	0	70+00.00000	0	0	96+50.00000	135	0	120+50.0000	95	0	144+50.0000	99	0
22+50.00000	110	0	46+50.00000	92	0	70+50.00000	94	0	97+00.00000	130	0	121+00.0000	101	0	145+00.0000	96	0
23+00.00000	109	0	47+00.00000	89	0	71+00.00000	94	0	97+50.00000	124	0	121+50.0000	101	0	145+50.0000	96	0
23+50.00000	106	0	47+50.00000	88	0	71+50.00000	97	0	98+00.00000	119	0	122+00.0000	98	0	146+00.0000	95	0
24+00.00000	103	0	48+00.00000	86	0	72+00.00000	97	0	98+50.00000	114	0	122+50.0000	98	0	146+50.0000	95	0
24+50.00000	99	0	48+50.00000	86	0	72+50.00000	94	0	99+00.00000	109	0	123+00.0000	98	0	147+00.0000	95	0
25+00.00000	95	0	49+00.00000	89	0	73+00.00000	96	0	99+50.00000	105	0	123+50.0000	98	0	147+50.0000	94	0
25+50.00000	95	0	49+50.00000	92	0	73+50.00000	100	0	100+00.0000	98	0	124+00.0000	99	0	148+00.0000	94	0
26+00.00000	97	0	50+00.00000	94	0	74+00.00000	101	0				124+50.0000	100	0	148+50.0000	94	0
26+50.00000	99	0	50+50.00000	94	0	74+50.00000	103	0	Station	Uncl. Exc.	Embt	125+00.0000	101	0	149+00.0000	95	0
27+00.00000	98	0	51+00.00000	94	0	75+00.00000	103	0				125+50.0000	99	0	149+50.0000	94	0
27+50.00000	95	0	51+50.00000	95	0	75+50.00000	101	0	L MEDIAN	(cu. yd.)	(cu. yd.)	126+00.0000	95	0	150+00.0000	92	0
28+00.00000	95	0	52+00.00000	96	0	76+00.00000	99	0	100+00.0000	0	0	126+50.0000	95	0	150+50.0000	93	0
28+50.00000	98	0	52+50.00000	97	0	76+50.00000	98	0	100+50.0000	96	0	127+00.0000	96	0	151+00.0000	97	0
29+00.00000	99	0	53+00.00000	98	0	77+00.00000	101	0	101+00.0000	98	0	127+50.0000	97	0	151+50.0000	105	0
29+50.00000	97	0	53+50.00000	97	0	77+50.00000	102	0	101+50.0000	98	0	128+00.0000	98	0	152+00.0000	111	0
30+00.00000	96	0	54+00.00000	94	0	78+00.00000	100	0	102+00.0000	98	0	128+50.0000	99	0	152+50.0000	113	0
30+50.00000	97	0	54+50.00000	90	0	78+50.00000	99	0	102+49.9999	97	0	129+00.0000	99	0	153+00.0000	116	0
31+00.00000	98	0	55+00.00000	91	0	79+00.00000	100	0	102+99.9999	95	0	129+50.0000	98	0	153+50.0000	124	0
31+50.00000	99	0	55+50.00000	93	0	79+50.00000	102	0	103+49.9999	94	0	130+00.0000	98	0	154+00.0000	128	0
32+00.00000	98	0	56+00.00000	89	0	80+00.00000	103	0	104+00.0000	93	0				154+50.0000	130	0
32+50.00000	97	0	56+50.00000	87	0	80+50.00000	101	0	104+50.0000	92	0	Station	Uncl. Exc.	Embt	155+00.0000	133	0
33+00.00000	99	0	57+00.00000	89	0	81+00.00000	97	0	104+99.9999	92	0				155+50.0000	131	0
33+50.00000	101	0	57+50.00000	93	0	81+50.00000	95	0	105+50.0000	98	0	L MEDIAN	(cu. yd.)	(cu. yd.)	156+00.0000	131	0
34+00.00000	99	0	58+00.00000	95	0	82+00.00000	94	0	105+99.9999	101	0	130+00.0000	0	0	156+50.0000	132	0
34+50.00000	97	0	58+50.00000	95	0	82+50.00000	94	0	106+50.0000	98	0	130+50.0000	98	0	157+00.0000	127	0
35+00.00000	96	0	59+00.00000	94	0	83+00.00000	94	0	107+00.0000	94	0	131+00.0000	98	0	157+50.0000	121	0
35+50.00000	94	0	59+50.00000	95	0	83+49.99997	95	0	107+49.9999	94	0	131+50.0000	98	0	158+00.0000	118	0

## STATE OF NORTH CAROLINA DIVISION OF HIGHWAYS

<b>PROJ. REFERENCE NO.</b>	<b>SHEET NO.</b>
I-5786	X-1B

Quantities are approximate only. The Resident Engineer will recross-section the work accurately when the project is staked out. These cross-section notes will be used in computing the final quantities for which the contractor will be paid.

**NOTE: EMBANKMENT COLUMN DOES NOT INCLUDE BACKFILL FOR UNDERCUT**

### CROSS-SECTION SUMMARY

Station	Uncl. Exc.	Embt	Station	Uncl. Exc.	Embt	Station	Uncl. Exc.	Embt	Station	Uncl. Exc.	Embt	Station	Uncl. Exc.	Embt	Station	Uncl. Exc.	Embt
L MEDIAN	(cu. yd.)	(cu. yd.)	L MEDIAN	(cu. yd.)	(cu. yd.)	L MEDIAN	(cu. yd.)	(cu. yd.)	L MEDIAN	(cu. yd.)	(cu. yd.)	L MEDIAN	(cu. yd.)	(cu. yd.)	L MEDIAN	(cu. yd.)	(cu. yd.)
158+50.0000	112	0	182+50.0000	94	0	206+50.0000	96	0	230+50.0000	95	0	254+50.0000	103	0	306+50.0000	95	0
159+00.0000	107	0	183+00.0000	94	0	207+00.0000	94	0	231+00.0000	98	0	255+00.0000	100	0	307+00.0000	95	0
159+50.0000	103	0	183+50.0000	94	0	207+50.0000	94	0	231+50.0000	101	0	255+50.0000	97	0	307+50.0000	95	0
160+00.0000	98	0	184+00.0000	93	0	208+00.0000	94	0	232+00.0000	101	0	256+00.0000	97	0	308+00.0000	97	0
			184+50.0000	93	0	208+50.0000	94	0	232+50.0000	95	0	256+50.0000	98	0	308+50.0000	96	0
			185+00.0000	93	0	209+00.0000	98	0	233+00.0000	95	0	257+00.0000	98	0	309+00.0000	96	0
			185+50.0000	93	0	209+50.0000	101	0	233+50.0000	104	0	257+50.0000	99	0	309+50.0000	97	0
			186+00.0000	93	0	210+00.0000	101	0	234+00.0000	106	0	258+00.0000	101	0	310+00.0000	97	0
160+00.0000	0	0	186+50.0000	94	0	210+50.0000	100	0	234+50.0000	106	0	258+50.0000	101	0	310+50.0000	98	0
160+50.0000	94	0	187+00.0000	94	0	211+00.0000	98	0	235+00.0000	104	0	259+00.0000	100	0	311+00.0000	98	0
161+00.0000	93	0	187+50.0000	95	0	211+50.0000	94	0	235+50.0000	103	0	259+50.0000	101	0	311+50.0000	96	0
161+50.0000	93	0	188+00.0000	100	0	212+00.0000	98	0	236+00.0000	102	0	260+00.0000	101	0	312+00.0000	94	0
162+00.0000	94	0	188+50.0000	104	0	212+50.0000	104	0	236+50.0000	98	0	260+50.0000	102	0	312+50.0000	94	0
162+50.0000	96	0	189+00.0000	101	0	213+00.0000	102	0	237+00.0000	96	0	261+00.0000	106	0	313+00.0000	95	0
163+00.0000	96	0	189+50.0000	98	0	213+50.0000	102	0	237+50.0000	98	0	261+50.0000	109	0	313+50.0000	103	0
163+50.0000	95	0	190+00.0000	101	0	214+00.0000	103	0	238+00.0000	100	0	262+00.0000	114	0	314+00.0000	106	0
164+00.0000	94	0				214+50.0000	102	0	238+50.0000	99	0	262+50.0000	118	0	314+50.0000	103	0
164+50.0000	91	0	<b>Station</b>	<b>Uncl. Exc.</b>	<b>Embt</b>	215+00.0000	99	0	239+00.0000	98	0	263+00.0000	120	0	315+00.0000	101	0
165+00.0000	90	0				215+50.0000	97	0	239+50.0000	99	0	263+50.0000	124	0	315+50.0000	98	0
165+50.0000	93	0	<b>L MEDIAN</b>	<b>(cu. yd.)</b>	<b>(cu. yd.)</b>	216+00.0000	96	0	240+00.0000	97	0	264+00.0000	111	0	316+00.0000	98	0
166+00.0000	96	0	190+00.0000	0	0	216+50.0000	96	0	240+50.0000	94	0	264+50.0000	97	0	316+50.0000	102	0
166+50.0000	97	0	190+50.0000	102	0	217+00.0000	96	0	241+00.0000	95	0	265+00.0000	95	0	317+00.0000	106	0
167+00.0000	95	0	191+00.0000	100	0	217+50.0000	96	0	241+50.0000	96	0				317+50.0000	104	0
167+50.0000	94	0	191+50.0000	99	0	218+00.0000	97	0	242+00.0000	98	0	<b>Station</b>	<b>Uncl. Exc.</b>	<b>Embt</b>	318+00.0000	101	0
168+00.0000	93	0	192+00.0000	102	0	218+50.0000	99	0	242+50.0000	101	0				318+50.0000	102	0
168+50.0000	94	0	192+50.0000	106	0	219+00.0000	99	0	243+00.0000	102	0	<b>L MEDIAN</b>	<b>(cu. yd.)</b>	<b>(cu. yd.)</b>	319+00.0000	106	0
169+00.0000	95	0	193+00.0000	107	0	219+50.0000	96	0	243+50.0000	102	0	293+00.0000	0	0	319+50.0000	102	0
169+50.0000	96	0	193+50.0000	108	0	220+00.0000	94	0	244+00.0000	102	0	293+50.0000	98	0	320+00.0000	95	0
170+00.0000	95	0	194+00.0000	109	0				244+50.0000	102	0	294+00.0000	98	0	320+50.0000	96	0
170+50.0000	94	0	194+50.0000	107	0	<b>Station</b>	<b>Uncl. Exc.</b>	<b>Embt</b>	245+00.0000	103	0	294+50.0000	97	0	321+00.0000	95	0
171+00.0000	94	0	195+00.0000	106	0				245+50.0000	104	0	295+00.0000	94	0	321+50.0000	98	0
171+50.0000	91	0	195+50.0000	106	0	<b>L MEDIAN</b>	<b>(cu. yd.)</b>	<b>(cu. yd.)</b>	246+00.0000	103	0	295+50.0000	109	0	322+00.0000	98	0
172+00.0000	94	0	196+00.0000	105	0	220+00.0000	0	0	246+50.0000	101	0	296+00.0000	124	0	322+50.0000	97	0
172+50.0000	99	0	196+50.0000	105	0	220+50.0000	95	0	247+00.0000	100	0	296+50.0000	120	0	323+00.0000	97	0
173+00.0000	98	0	197+00.0000	104	0	221+00.0000	97	0	247+50.0000	102	0	297+00.0000	109	0			
173+50.0000	98	0	197+50.0000	100	0	221+50.0000	96	0	248+00.0000	105	0	297+50.0000	100	0	<b>Station</b>	<b>Uncl. Exc.</b>	<b>Embt</b>
174+00.0000	96	0	198+00.0000	97	0	222+00.0000	95	0	248+50.0000	106	0	298+00.0000	103	0			
174+50.0000	95	0	198+50.0000	97	0	222+50.0000	98	0	249+00.0000	103	0	298+50.0000	102	0	<b>L MEDIAN</b>	<b>(cu. yd.)</b>	<b>(cu. yd.)</b>
175+00.0000	94	0	199+00.0000	100	0	223+00.0000	99	0	249+50.0000	101	0	299+00.0000	93	0	323+00.0000	0	0
175+50.0000	94	0	199+50.0000	100	0	223+50.0000	101	0	250+00.0000	104	0	299+50.0000	85	0	323+50.0000	96	0
176+00.0000	92	0	200+00.0000	100	0	224+00.0000	103	0				300+00.0000	86	0	324+00.0000	98	0
176+50.0000	92	0	200+50.0000	101	0	224+50.0000	101	0	<b>Station</b>	<b>Uncl. Exc.</b>	<b>Embt</b>	300+50.0000	88	0	324+50.0000	99	0
177+00.0000	93	0	201+00.0000	100	0	225+00.0000	99	0				301+00.0000	86	0	325+00.0000	97	0
177+50.0000	88	0	201+50.0000	99	0	225+50.0000	98	0	<b>L MEDIAN</b>	<b>(cu. yd.)</b>	<b>(cu. yd.)</b>	301+50.0000	88	0	325+50.0000	96	0
178+00.0000	92	0	202+00.0000	98	0	226+00.0000	99	0	250+00.0000	0	0	302+00.0000	88	0	326+00.0000	96	0
178+50.0000	97	0	202+50.0000	99	0	226+50.0000	99	0	250+50.0000	105	0	302+50.0000	83	0	326+50.0000	96	0
179+00.0000	93	0	203+00.0000	101	0	227+00.0000	98	0	251+00.0000	105	0	303+00.0000	81	0	327+00.0000	98	0
179+50.0000	90	0	203+50.0000	101	0	227+50.0000	97	0	251+50.0000	106	0	303+50.0000	86	0	327+50.0000	100	0
180+00.0000	87	0	204+00.0000	99	0	228+00.0000	96	0	252+00.0000	104	0	304+00.0000	96	0	328+00.0000	99	0
180+50.0000	85	0	204+50.0000	95	0	228+50.0000	95	0	252+50.0000	102	0	304+50.0000	100	0	328+50.0000	98	0
181+00.0000	85	0	205+00.0000	94	0	229+00.0000	93	0	253+00.0000	102	0	305+00.0000	97	0	329+00.0000	99	0
181+50.0000	86	0	205+50.0000	95	0	229+50.0000	91	0	253+50.0000	102	0	305+50.0000	95	0	329+50.0000	99	0
182+00.0000	90	0	206+00.0000	97	0	230+00.0000	93	0	254+00.0000	103	0	306+00.0000	94	0	330+00.0000	97	0







**STATE OF NORTH CAROLINA  
DIVISION OF HIGHWAYS**

<b>PROJ. REFERENCE NO.</b>	<b>SHEET NO.</b>
I-5786	X-1F

Quantities are approximate only. The Resident Engineer will recross-section the work accurately when the project is staked out. These cross-section notes will be used in computing the final quantities for which the contractor will be paid.

NOTE: EMBANKMENT COLUMN DOES NOT INCLUDE BACKFILL FOR UNDERCUT

**CROSS-SECTION SUMMARY**

Station	Uncl. Exc.	Embt	Station	Uncl. Exc.	Embt	Station	Uncl. Exc.	Embt	Station	Uncl. Exc.	Embt	Station	Uncl. Exc.	Embt	Station	Uncl. Exc.	Embt
L RIGHT	(cu. yd.)	(cu. yd.)	L RIGHT	(cu. yd.)	(cu. yd.)	L RIGHT	(cu. yd.)	(cu. yd.)	L RIGHT	(cu. yd.)	(cu. yd.)	L RIGHT	(cu. yd.)	(cu. yd.)	L RIGHT	(cu. yd.)	(cu. yd.)
84+50.00003	31	31	108+50.0000	65	23	132+50.0000	51	0	159+00.0000	52	0	183+00.0000	44	0	207+00.0000	34	7
85+00.00000	0	54	109+00.0000	61	23	133+00.0000	49	0	159+50.0000	48	0	183+50.0000	44	0	207+50.0000	34	10
85+50.00001	0	38	109+50.0000	56	32	133+50.0000	47	0	160+00.0000	45	0	184+00.0000	44	0	208+00.0000	34	11
85+99.99997	0	28	110+00.0000	51	52	134+00.0000	47	0				184+50.0000	45	0	208+50.0000	33	11
86+49.99994	1	22	110+50.0000	50	67	134+50.0000	44	2	<b>Station</b>	<b>Uncl. Exc.</b>	<b>Embt</b>	185+00.0000	46	0	209+00.0000	33	10
87+00.00004	2	17	111+00.0000	47	82	135+00.0000	42	4				185+50.0000	45	0	209+50.0000	33	8
87+50.00000	1	10	111+50.0000	44	97	135+50.0000	43	6	<b>L RIGHT</b>	<b>(cu. yd.)</b>	<b>(cu. yd.)</b>	186+00.0000	44	1	210+00.0000	32	15
88+00.00001	29	3	112+00.0000	43	116	136+00.0000	45	4	160+00.0000	0	0	186+50.0000	44	2	210+50.0000	33	21
88+49.99998	55	0	112+50.0000	40	131	136+50.0000	48	0	160+50.0000	44	0	187+00.0000	45	1	211+00.0000	35	17
89+00.00000	52	0	113+00.0000	40	131	137+00.0000	46	0	161+00.0000	44	0	187+50.0000	48	0	211+50.0000	35	11
89+50.00000	54	0	113+50.0000	40	133	137+50.0000	45	0	161+50.0000	44	0	188+00.0000	48	0	212+00.0000	36	6
90+00.00000	56	0	114+00.0000	39	127	138+00.0000	45	1	162+00.0000	47	0	188+50.0000	47	0	212+50.0000	35	25
90+50.00000	59	0	114+50.0000	39	88	138+50.0000	44	2	162+50.0000	50	0	189+00.0000	46	0	213+00.0000	34	31
91+00.00000	61	0	115+00.0000	39	52	139+00.0000	44	1	163+00.0000	25	1	189+50.0000	47	0	213+50.0000	40	7
91+50.00000	61	0	115+50.0000	39	37	139+50.0000	45	0	163+50.0000	0	3	190+00.0000	49	0	214+00.0000	44	0
92+00.00000	62	0	116+00.0000	40	22	140+00.0000	48	0	164+00.0000	0	7				214+50.0000	44	0
92+50.00000	65	0	116+50.0000	41	6	140+50.0000	47	0	164+50.0000	0	10	<b>Station</b>	<b>Uncl. Exc.</b>	<b>Embt</b>	215+00.0000	44	0
93+00.00000	68	0	117+00.0000	41	1	141+00.0000	46	0	165+00.0000	0	8				215+50.0000	44	0
93+50.00000	65	0	117+50.0000	42	0	141+50.0000	52	0	165+50.0000	0	14	<b>L RIGHT</b>	<b>(cu. yd.)</b>	<b>(cu. yd.)</b>	216+00.0000	43	0
94+00.00000	61	0	118+00.0000	43	0	142+00.0000	55	1	166+00.0000	0	19	190+00.0000	0	0	216+50.0000	44	0
94+50.00000	61	0	118+50.0000	42	0	142+50.0000	54	4	166+50.0000	39	9	190+50.0000	50	0	217+00.0000	45	0
95+00.00000	62	0	119+00.0000	41	0	143+00.0000	59	3	167+00.0000	81	0	191+00.0000	49	0	217+50.0000	46	0
95+50.00000	64	0	119+50.0000	41	0	143+50.0000	66	0	167+50.0000	85	0	191+50.0000	49	0	218+00.0000	47	0
96+00.00000	65	0	120+00.0000	41	0	144+00.0000	69	3	168+00.0000	84	0	192+00.0000	49	0	218+50.0000	47	0
96+50.00000	64	0	120+50.0000	44	0	144+50.0000	35	8	168+50.0000	81	0	192+50.0000	48	0	219+00.0000	45	0
97+00.00000	63	0	121+00.0000	47	0	145+00.0000	0	8	169+00.0000	77	0	193+00.0000	49	0	219+50.0000	44	0
97+50.00000	62	0	121+50.0000	45	1	145+50.0000	0	5	169+50.0000	73	0	193+50.0000	49	0	220+00.0000	44	0
98+00.00000	61	0	122+00.0000	45	1	146+00.0000	0	5	170+00.0000	68	0	194+00.0000	47	0			
98+50.00000	61	0	122+50.0000	46	0	146+50.0000	0	4	170+50.0000	59	2	194+50.0000	47	0	<b>Station</b>	<b>Uncl. Exc.</b>	<b>Embt</b>
99+00.00000	59	0	123+00.0000	45	1	147+00.0000	0	3	171+00.0000	53	5	195+00.0000	48	0			
99+50.00000	56	0	123+50.0000	44	2	147+50.0000	1	3	171+50.0000	51	5	195+50.0000	49	0	<b>L RIGHT</b>	<b>(cu. yd.)</b>	<b>(cu. yd.)</b>
100+00.00000	56	0	124+00.0000	44	1	148+00.0000	34	2	172+00.0000	53	2	196+00.0000	50	0	220+00.0000	0	0
			124+50.0000	42	0	148+50.0000	60	3	172+50.0000	50	2	196+50.0000	51	0	220+50.0000	45	0
<b>Station</b>	<b>Uncl. Exc.</b>	<b>Embt</b>	125+00.0000	42	0	149+00.0000	52	2	173+00.0000	45	5	197+00.0000	54	0	221+00.0000	48	0
<b>L RIGHT</b>	<b>(cu. yd.)</b>	<b>(cu. yd.)</b>	125+50.0000	43	0	149+50.0000	50	0	173+50.0000	45	5	197+50.0000	62	0	221+50.0000	47	0
			126+00.0000	44	0	150+00.0000	50	0	174+00.0000	45	6	198+00.0000	70	0	222+00.0000	47	0
100+00.0000	0	0	126+50.0000	45	0	150+50.0000	51	0	174+50.0000	44	10	198+50.0000	83	0	222+50.0000	51	0
100+50.0000	56	0	127+00.0000	48	0	151+00.0000	53	0	175+00.0000	44	15	199+00.0000	230	2	223+00.0000	52	0
101+00.0000	56	0	127+50.0000	50	0	151+50.0000	53	0	175+50.0000	42	19	199+50.0000	379	2	223+50.0000	51	0
101+50.0000	54	0	128+00.0000	50	0	152+00.0000	53	0	176+00.0000	41	18	200+00.0000	228	0	224+00.0000	51	0
102+00.0000	54	0	128+50.0000	50	0	152+50.0000	56	0	176+50.0000	44	9	200+50.0000	58	1	224+50.0000	51	0
102+49.9999	52	2	129+00.0000	49	0	153+00.0000	57	0	177+00.0000	44	3	201+00.0000	55	1	225+00.0000	51	0
102+99.9999	51	4	129+50.0000	49	0	153+50.0000	61	0	177+50.0000	44	0	201+50.0000	52	0	225+50.0000	49	0
103+49.9999	26	3	130+00.0000	50	0	154+00.0000	68	1	178+00.0000	43	0	202+00.0000	47	0	226+00.0000	48	0
104+00.0000	0	4				154+50.0000	69	1	178+50.0000	42	0	202+50.0000	47	0	226+50.0000	47	0
104+50.0000	0	5	<b>Station</b>	<b>Uncl. Exc.</b>	<b>Embt</b>	155+00.0000	64	0	179+00.0000	43	0	203+00.0000	49	0	227+00.0000	46	0
104+99.9999	0	4				155+50.0000	55	0	179+50.0000	44	0	203+50.0000	48	0	227+50.0000	46	0
105+50.0000	0	25	<b>L RIGHT</b>	<b>(cu. yd.)</b>	<b>(cu. yd.)</b>	156+00.0000	54	0	180+00.0000	45	0	204+00.0000	47	0	228+00.0000	47	0
105+99.9999	0	33	130+00.0000	0	0	156+50.0000	60	0	180+50.0000	44	0	204+50.0000	47	1	228+50.0000	47	0
106+50.0000	0	26	130+50.0000	49	0	157+00.0000	60	0	181+00.0000	42	0	205+00.0000	44	3	229+00.0000	46	0
107+00.0000	0	36	131+00.0000	49	0	157+50.0000	56	0	181+50.0000	42	0	205+50.0000	43	5	229+50.0000	46	0
107+49.9999	0	38	131+50.0000	50	0	158+00.0000	56	0	182+00.0000	43	0	206+00.0000	41	4	230+00.0000	44	0
107+99.9999	34	27	132+00.0000	51	0	158+50.0000	55	0	182+50.0000	43	0	206+50.0000	37	4	230+50.0000	43	0

## STATE OF NORTH CAROLINA DIVISION OF HIGHWAYS

<b>PROJ. REFERENCE NO.</b>	<b>SHEET NO.</b>
I-5786	X-1G

Quantities are approximate only. The Resident Engineer will recross-section the work accurately when the project is staked out. These cross-section notes will be used in computing the final quantities for which the contractor will be paid.

**NOTE: EMBANKMENT COLUMN DOES NOT INCLUDE BACKFILL FOR UNDERCUT**

### CROSS-SECTION SUMMARY

Station	Uncl. Exc.	Embt	Station	Uncl. Exc.	Embt	Station	Uncl. Exc.	Embt	Station	Uncl. Exc.	Embt	Station	Uncl. Exc.	Embt	Station	Uncl. Exc.	Embt
L RIGHT	(cu. yd.)	(cu. yd.)	L RIGHT	(cu. yd.)	(cu. yd.)	L RIGHT	(cu. yd.)	(cu. yd.)	L RIGHT	(cu. yd.)	(cu. yd.)	L RIGHT	(cu. yd.)	(cu. yd.)	Y4	(cu. yd.)	(cu. yd.)
231+00.0000	43	0	255+00.0000	1	2	307+00.0000	44	0	331+00.0000	45	0	355+00.0000	105	0	18+50.00000	0	1814
231+50.0000	44	0	255+50.0000	0	3	307+50.0000	43	0	331+50.0000	45	0	355+50.0000	98	0	19+00.00000	0	1678
232+00.0000	44	0	256+00.0000	0	3	308+00.0000	43	0	332+00.0000	45	0	356+00.0000	90	0			
232+50.0000	44	0	256+50.0000	28	1	308+50.0000	43	0	332+50.0000	45	0	356+50.0000	80	4	<b>Station</b>	<b>Uncl. Exc.</b>	<b>Embt</b>
233+00.0000	45	0	257+00.0000	54	1	309+00.0000	44	0	333+00.0000	45	0	357+00.0000	73	10	<b>Y4</b>	<b>(cu. yd.)</b>	<b>(cu. yd.)</b>
233+50.0000	47	0	257+50.0000	53	2	309+50.0000	45	0	333+50.0000	46	0	357+50.0000	71	13			
234+00.0000	46	0	258+00.0000	52	1	310+00.0000	46	0	334+00.0000	45	0	358+00.0000	67	21	21+50.00000	0	0
234+50.0000	46	0	258+50.0000	50	0	310+50.0000	49	0	334+50.0000	46	0	358+50.0000	61	50	22+00.00000	0	2362
235+00.0000	46	0	259+00.0000	49	0	311+00.0000	49	0	335+00.0000	49	0	359+00.0000	60	73	22+50.00000	0	2445
235+50.0000	47	0	259+50.0000	49	0	311+50.0000	46	0	335+50.0000	52	0	359+50.0000	63	69	23+00.00000	0	2469
236+00.0000	48	0	260+00.0000	50	0	312+00.0000	46	0	336+00.0000	52	0	360+00.0000	66	57	23+50.00000	0	2392
236+50.0000	48	0	260+50.0000	51	0	312+50.0000	46	0	336+50.0000	48	0	360+50.0000	65	36	24+00.00000	0	2345
237+00.0000	47	0	261+00.0000	53	0	313+00.0000	47	0	337+00.0000	44	0	361+00.0000	65	22	24+50.00000	0	2235
237+50.0000	45	0	261+50.0000	54	0	313+50.0000	51	0	337+50.0000	43	0	361+50.0000	61	24	25+00.00000	0	1961
238+00.0000	44	0	262+00.0000	55	0	314+00.0000	57	0	338+00.0000	45	0	362+00.0000	56	15	25+50.00000	0	1638
238+50.0000	44	0	262+50.0000	61	0	314+50.0000	62	0	338+50.0000	47	0	362+50.0000	61	3			
239+00.0000	44	0	263+00.0000	69	0	315+00.0000	66	0	339+00.0000	49	0	363+00.0000	67	0			
239+50.0000	44	0	263+50.0000	69	0	315+50.0000	74	0	339+50.0000	52	0	363+50.0000	65	0			
240+00.0000	44	0	264+00.0000	60	0	316+00.0000	81	0	340+00.0000	51	0	364+00.0000	61	0			
240+50.0000	43	0	264+50.0000	51	0	316+50.0000	86	0	340+50.0000	48	0	364+50.0000	57	0			
241+00.0000	44	0	265+00.0000	47	0	317+00.0000	89	0	341+00.0000	47	0	365+00.0000	54	0			
241+50.0000	44	1				317+50.0000	85	1	341+50.0000	48	0	365+50.0000	53	0			
242+00.0000	42	11	<b>Station</b>	<b>Uncl. Exc.</b>	<b>Embt</b>	318+00.0000	82	1	342+00.0000	47	0	366+00.0000	55	0			
242+50.0000	42	12				318+50.0000	82	0	342+50.0000	47	0						
243+00.0000	40	16	<b>L RIGHT</b>	<b>(cu. yd.)</b>	<b>(cu. yd.)</b>	319+00.0000	87	0	343+00.0000	48	1	<b>Station</b>	<b>Uncl. Exc.</b>	<b>Embt</b>			
243+50.0000	40	14	293+00.0000	0	0	319+50.0000	91	0	343+50.0000	48	1	<b>Y1</b>	<b>(cu. yd.)</b>	<b>(cu. yd.)</b>			
244+00.0000	43	0	293+50.0000	42	1	320+00.0000	82	5	344+00.0000	46	1						
244+50.0000	43	3	294+00.0000	43	2	320+50.0000	73	16	344+50.0000	45	2	15+50.00000	0	0			
245+00.0000	44	3	294+50.0000	40	4	321+00.0000	70	28	345+00.0000	48	1	16+00.00000	0	1428			
245+50.0000	43	17	295+00.0000	38	4	321+50.0000	77	30	345+50.0000	49	1						
246+00.0000	43	24	295+50.0000	47	1	322+00.0000	88	30	346+00.0000	48	1	<b>Station</b>	<b>Uncl. Exc.</b>	<b>Embt</b>			
246+50.0000	44	12	296+00.0000	56	0	322+50.0000	98	31	346+50.0000	51	1	<b>Y1</b>	<b>(cu. yd.)</b>	<b>(cu. yd.)</b>			
247+00.0000	43	10	296+50.0000	53	1	323+00.0000	52	26	347+00.0000	51	3						
247+50.0000	42	6	297+00.0000	49	4				347+50.0000	24	3	19+50.00000	0	0			
248+00.0000	42	0	297+50.0000	46	5	<b>Station</b>	<b>Uncl. Exc.</b>	<b>Embt</b>	348+00.0000	0	1	20+00.00000	0	1374			
248+50.0000	44	0	298+00.0000	45	4				348+50.0000	1	0	20+50.00000	0	1427			
249+00.0000	47	0	298+50.0000	44	5	<b>L RIGHT</b>	<b>(cu. yd.)</b>	<b>(cu. yd.)</b>	349+00.0000	2	1	21+00.00000	0	1432			
249+50.0000	48	0	299+00.0000	42	6	323+00.0000	0	0	349+50.0000	2	2	21+50.00000	0	1358			
250+00.0000	50	0	299+50.0000	39	34	323+50.0000	0	19	350+00.0000	2	6	22+00.00000	0	1285			
			300+00.0000	36	69	324+00.0000	0	12	350+50.0000	55	12						
<b>Station</b>	<b>Uncl. Exc.</b>	<b>Embt</b>	300+50.0000	36	81	324+50.0000	0	6	351+00.0000	102	12	<b>Station</b>	<b>Uncl. Exc.</b>	<b>Embt</b>			
			301+00.0000	37	82	325+00.0000	0	3	351+50.0000	97	11	<b>Y4</b>	<b>(cu. yd.)</b>	<b>(cu. yd.)</b>			
<b>L RIGHT</b>	<b>(cu. yd.)</b>	<b>(cu. yd.)</b>	301+50.0000	37	79	325+50.0000	0	2	352+00.0000	98	9						
250+00.0000	0	0	302+00.0000	36	71	326+00.0000	26	2	352+50.0000	99	6	13+50.00000	0	0			
250+50.0000	51	0	302+50.0000	36	34	326+50.0000	52	2	353+00.0000	101	5	14+00.00000	0	952			
251+00.0000	52	0	303+00.0000	38	3	327+00.0000	53	1				14+50.00000	0	1079			
251+50.0000	55	1	303+50.0000	43	1	327+50.0000	54	1	<b>Station</b>	<b>Uncl. Exc.</b>	<b>Embt</b>	15+00.00000	0	1228			
252+00.0000	61	2	304+00.0000	47	0	328+00.0000	55	1	<b>L RIGHT</b>	<b>(cu. yd.)</b>	<b>(cu. yd.)</b>	15+50.00000	0	1416			
252+50.0000	69	3	304+50.0000	47	1	328+50.0000	55	0				16+00.00000	0	1738			
253+00.0000	35	15	305+00.0000	45	1	329+00.0000	55	0	353+00.0000	0	0	16+50.00000	0	2071			
253+50.0000	0	21	305+50.0000	44	0	329+50.0000	50	0	353+50.0000	103	2	17+00.00000	0	2013			
254+00.0000	0	13	306+00.0000	44	0	330+00.0000	44	0	354+00.0000	106	0	17+50.00000	0	1857			
254+50.0000	1	6	306+50.0000	44	0	330+50.0000	44	0	354+50.0000	108	0	18+00.00000	0	1897			










8/23/99



PROJ. REFERENCE NO.  
I-5786

SHEET NO.  
X-2

150 140 130 120 110 100 90 80 70 60 50 40 30 20 10 0 10 20 30 40 50 60 70 80 90 100 110 120 130 140 150

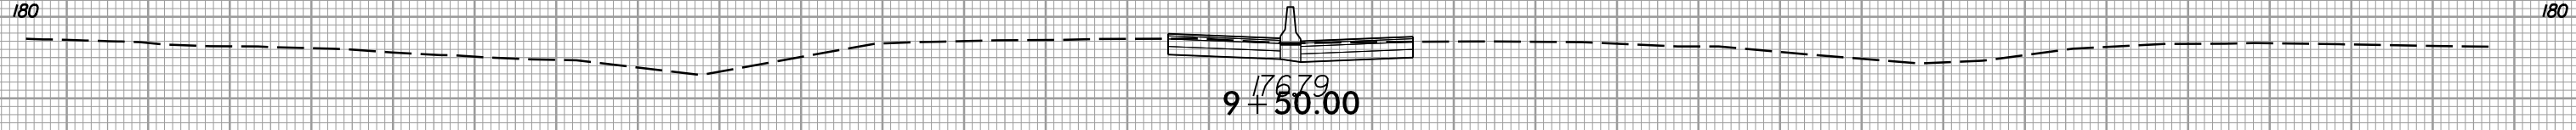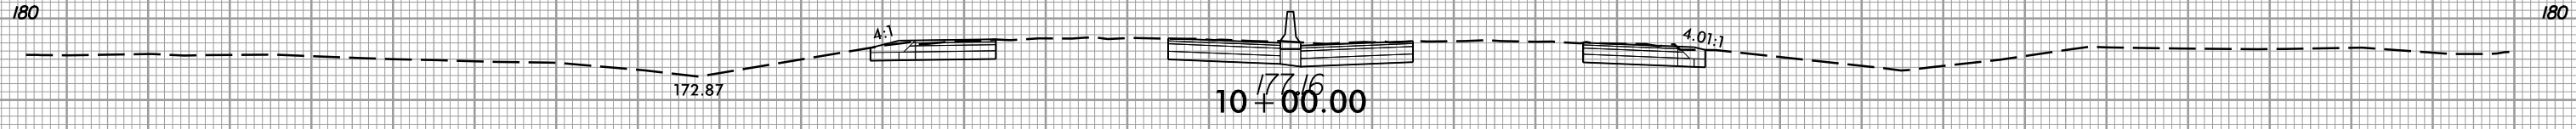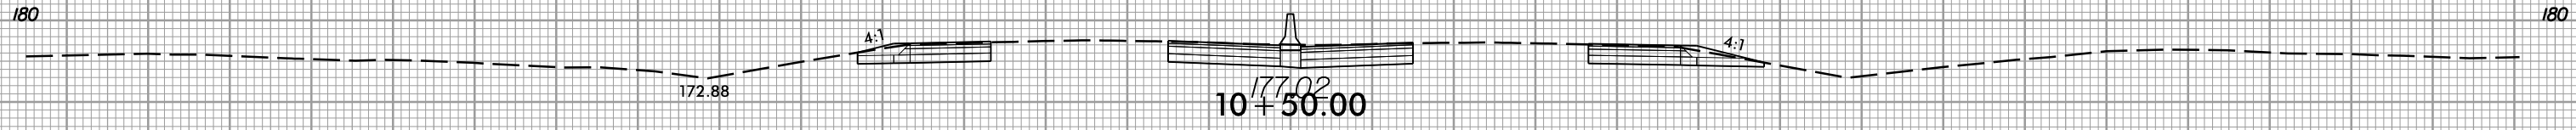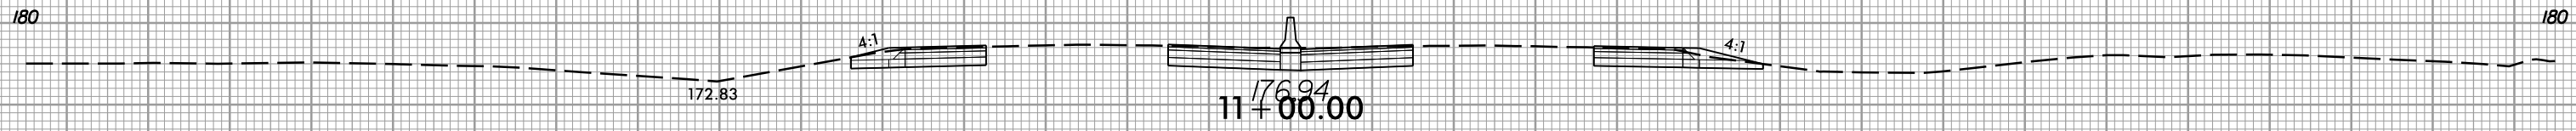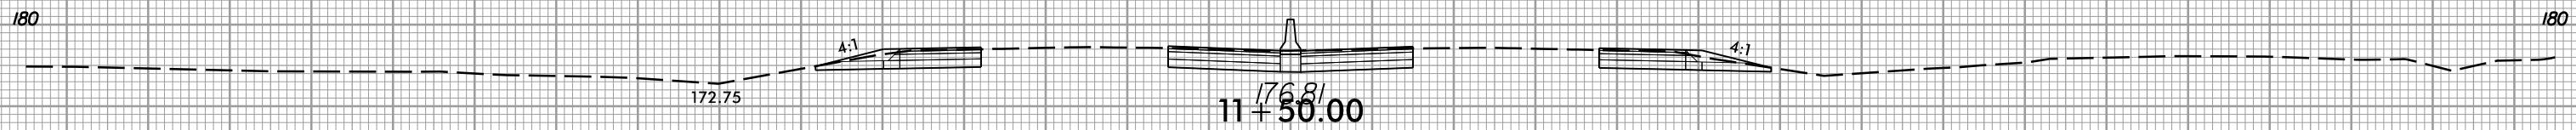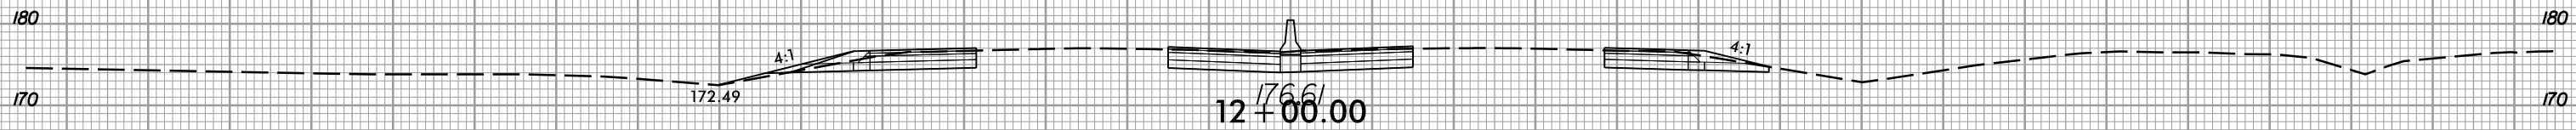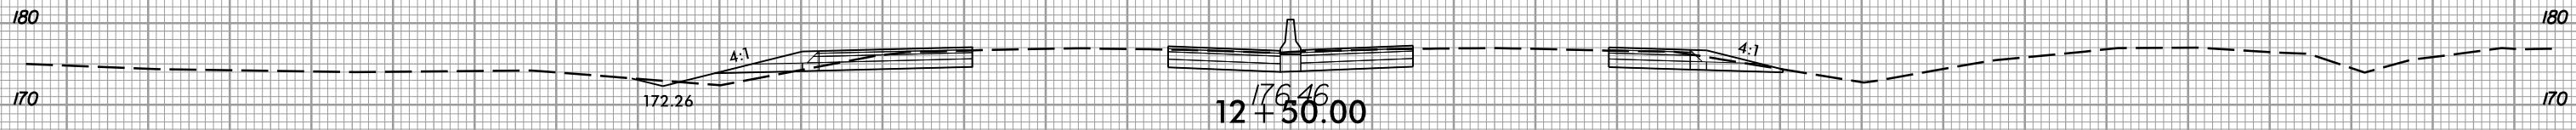

L

150 140 130 120 110 100 90 80 70 60 50 40 30 20 10 0 10 20 30 40 50 60 70 80 90 100 110 120 130 140 150

6/5/2017 11:53:16 AM rdj-xpl.L.dgn






8/23/99



PROJ. REFERENCE NO.  
I-5786

SHEET NO.  
X-3

150 140 130 120 110 100 90 80 70 60 50 40 30 20 10 0 10 20 30 40 50 60 70 80 90 100 110 120 130 140 150

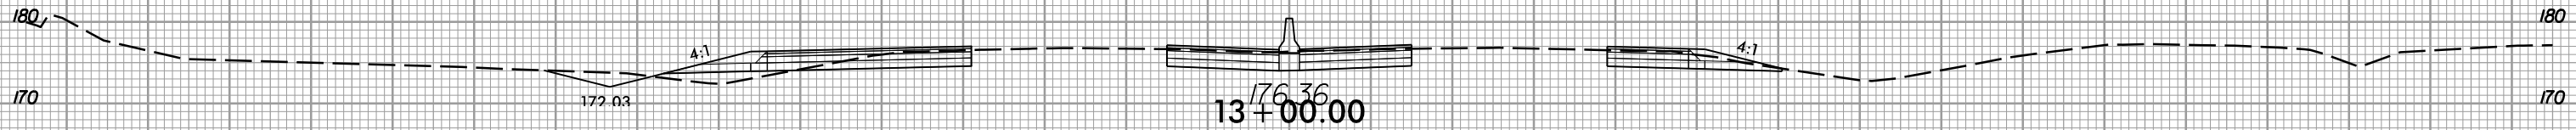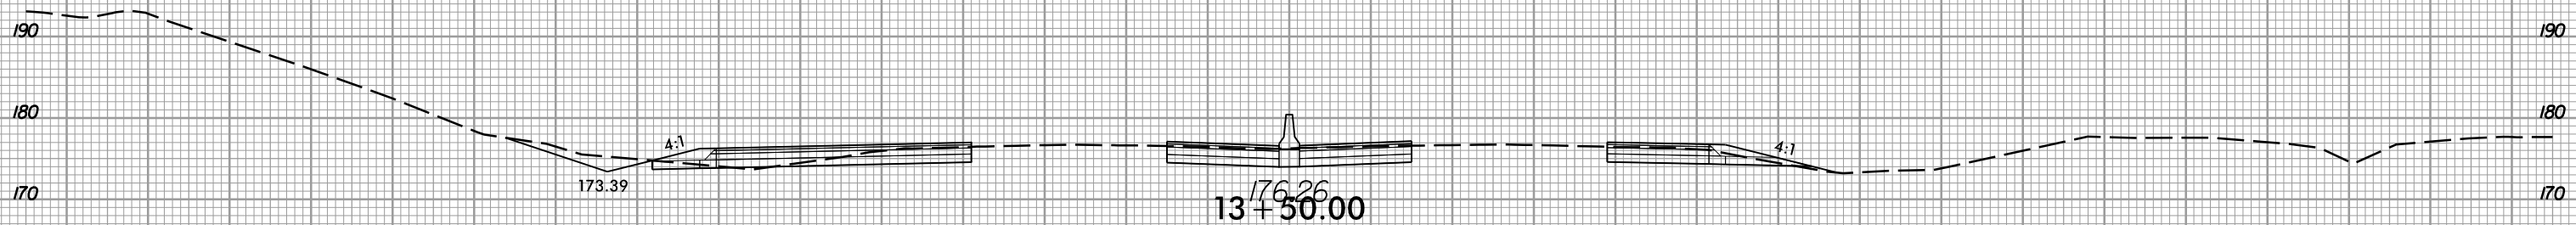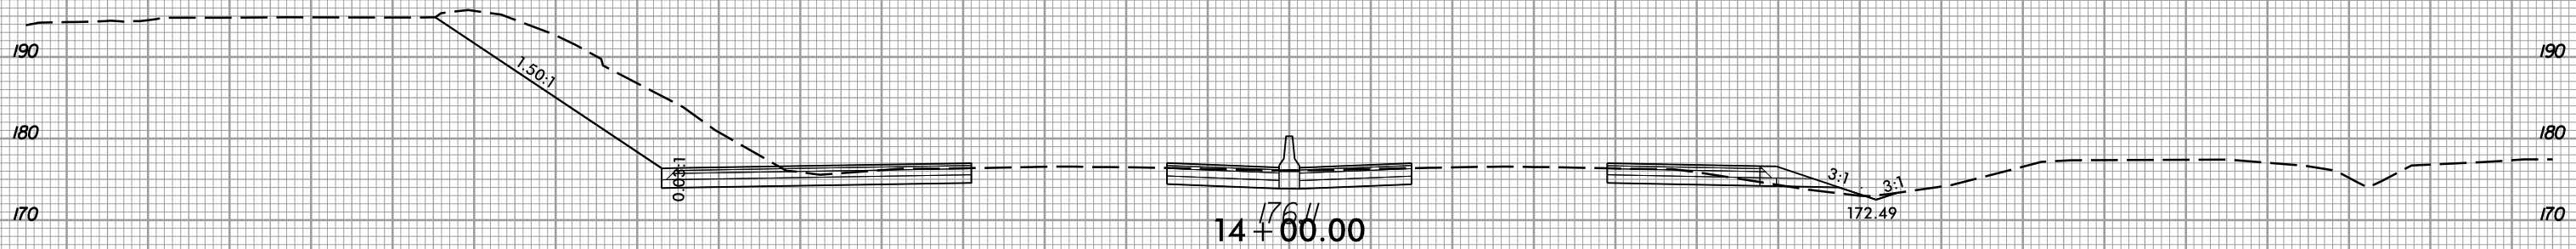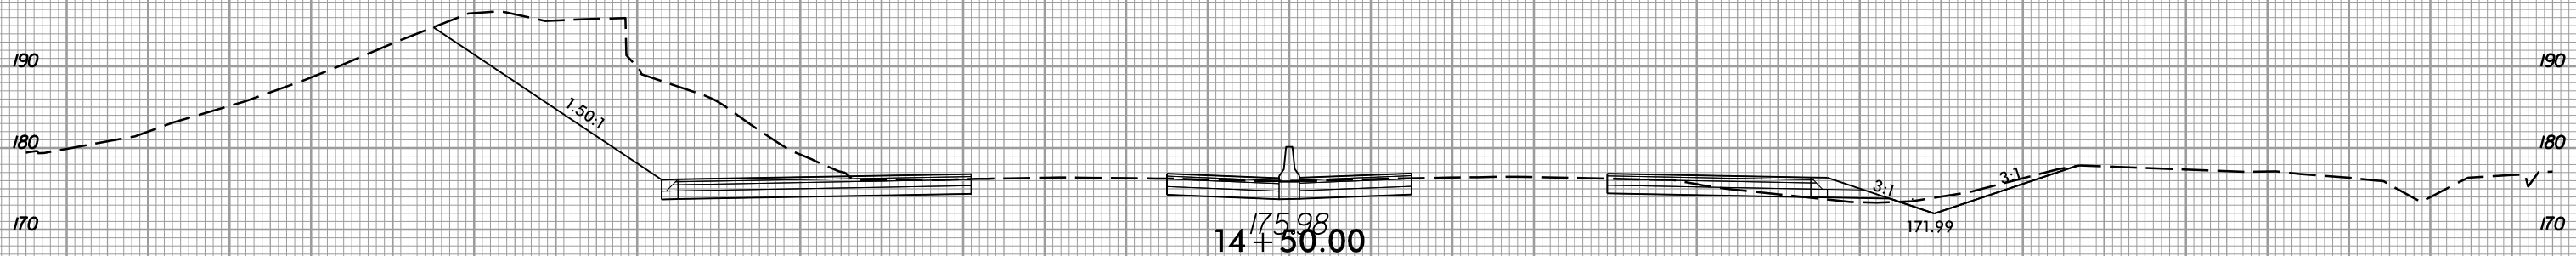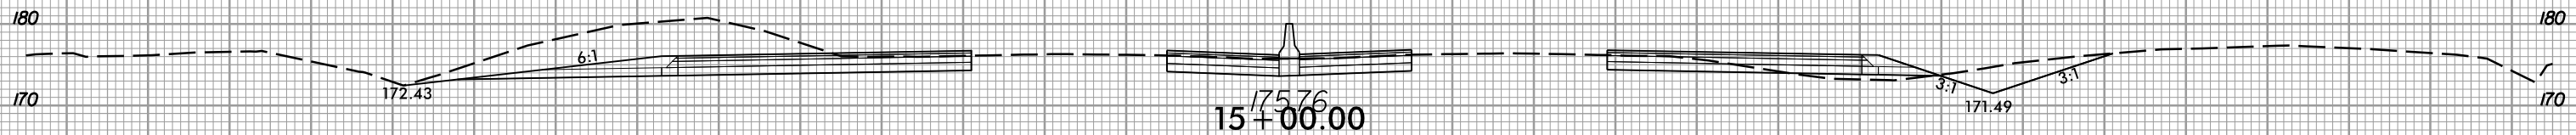

150 140 130 120 110 100 90 80 70 60 50 40 30 20 10 0 10 20 30 40 50 60 70 80 90 100 110 120 130 140 150

6/5/2017 1:53:16 PM I:\5786\_rdy\_xpl.L.dgn


8/23/99




PROJ. REFERENCE NO.  
I-5786

SHEET NO.  
X-4

150 140 130 120 110 100 90 80 70 60 50 40 30 20 10 0 10 20 30 40 50 60 70 80 90 100 110 120 130 140 150

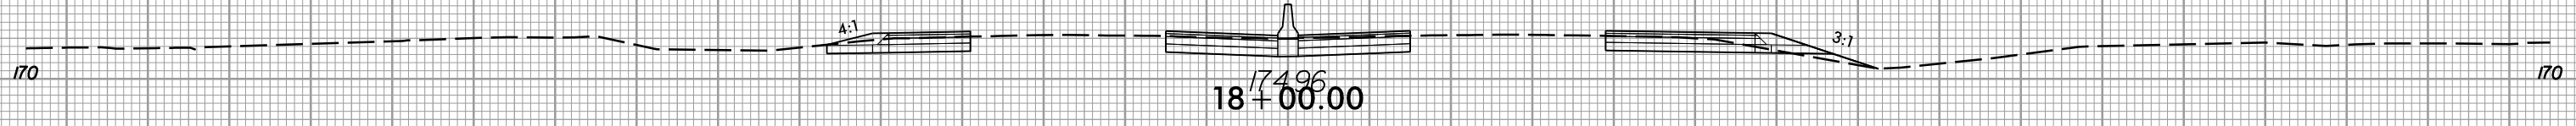


174.96  
18+00.00

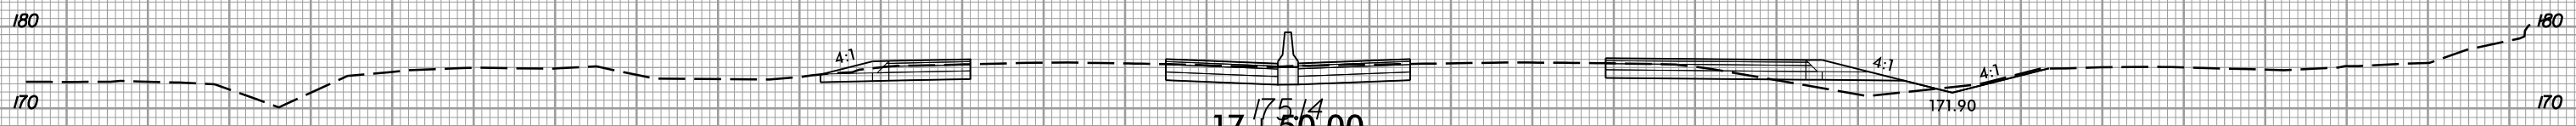


175.14  
17+50.00

171.90

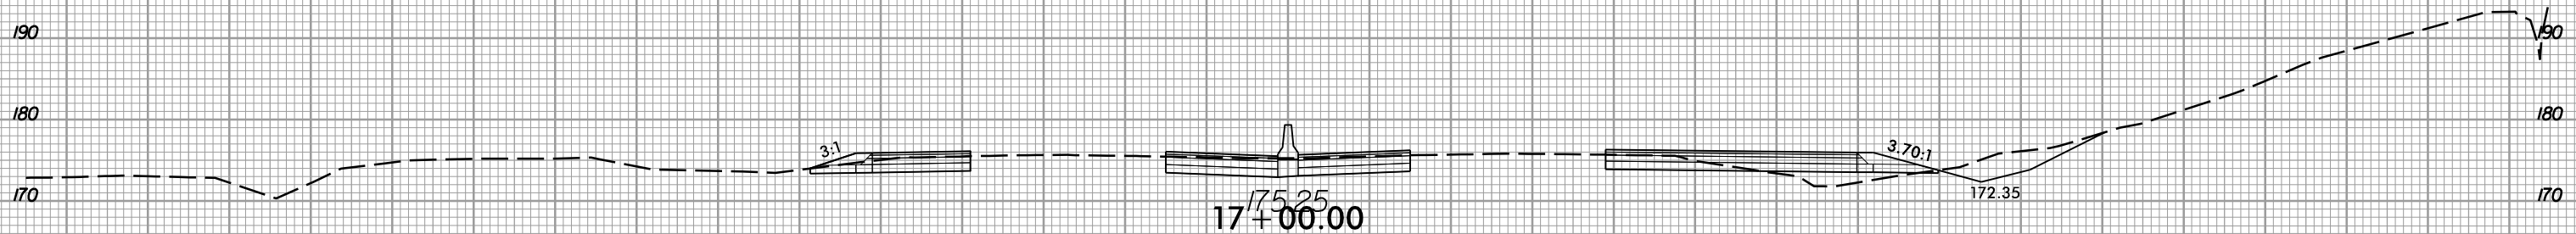


175.25  
17+00.00

172.35

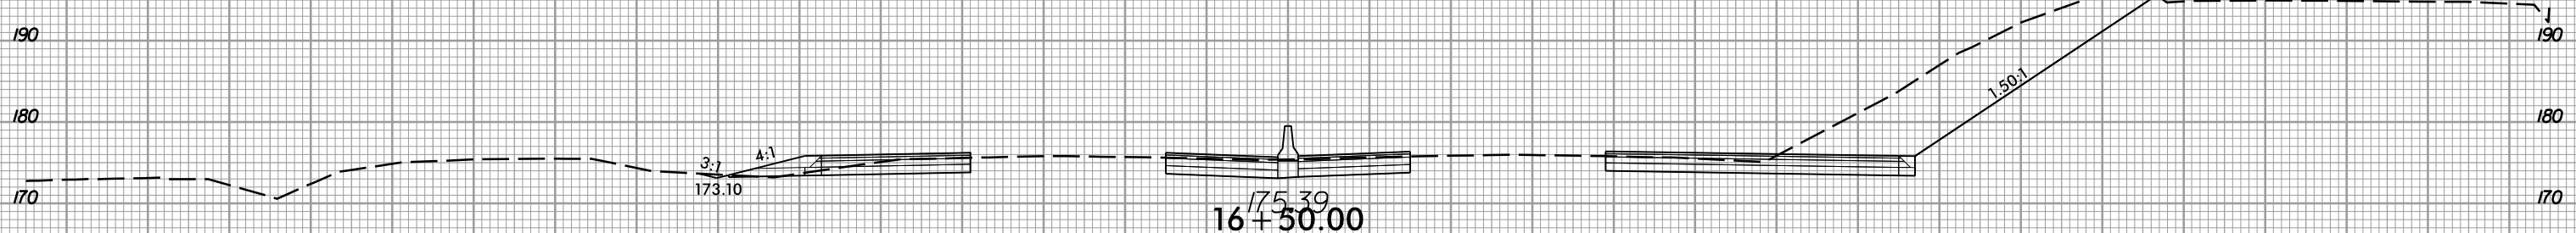


175.39  
16+50.00

173.10

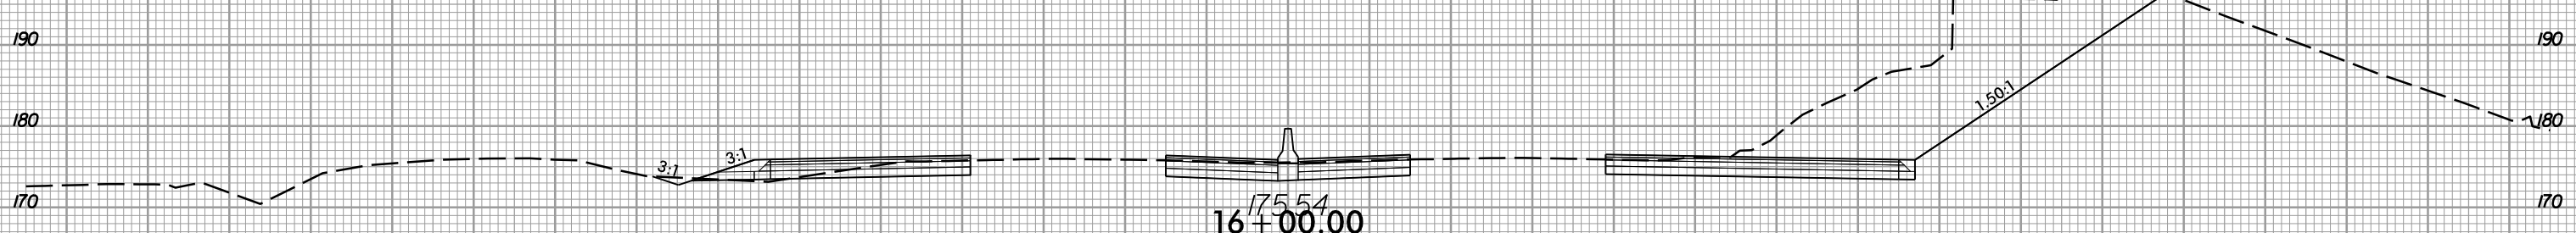

175.54  
16+00.00

172.40

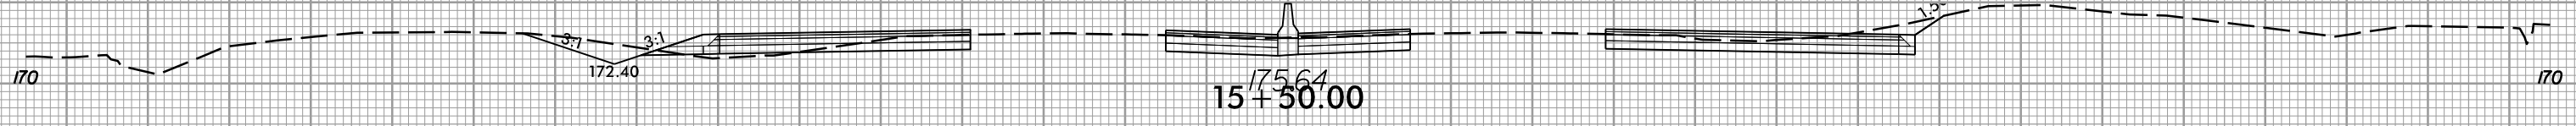

175.64  
15+50.00


172.40



150 140 130 120 110 100 90 80 70 60 50 40 30 20 10 0 10 20 30 40 50 60 70 80 90 100 110 120 130 140 150

6/5/2016  
I:\5786\_rdy\_xpl.L.dgn  
USER:rdy










8/23/99

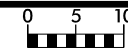

PROJ. REFERENCE NO.  
I-5786

SHEET NO.  
X-5

150 140 130 120 110 100 90 80 70 60 50 40 30 20 10 0 10 20 30 40 50 60 70 80 90 100 110 120 130 140 150

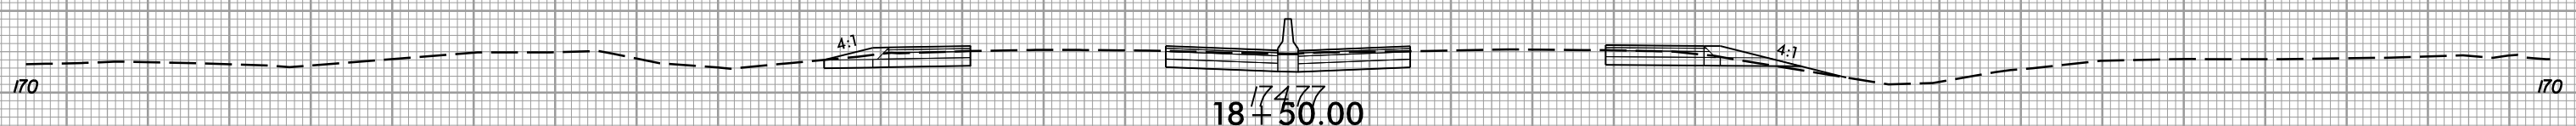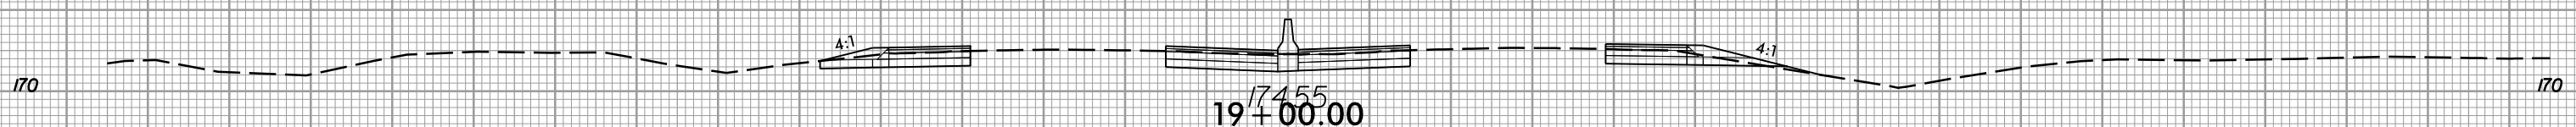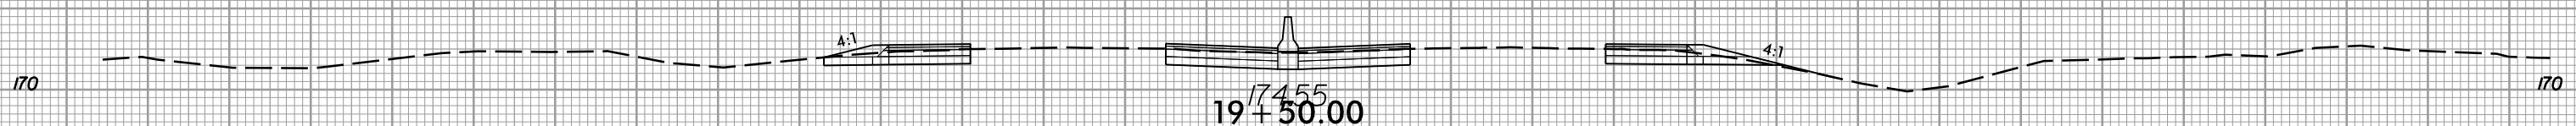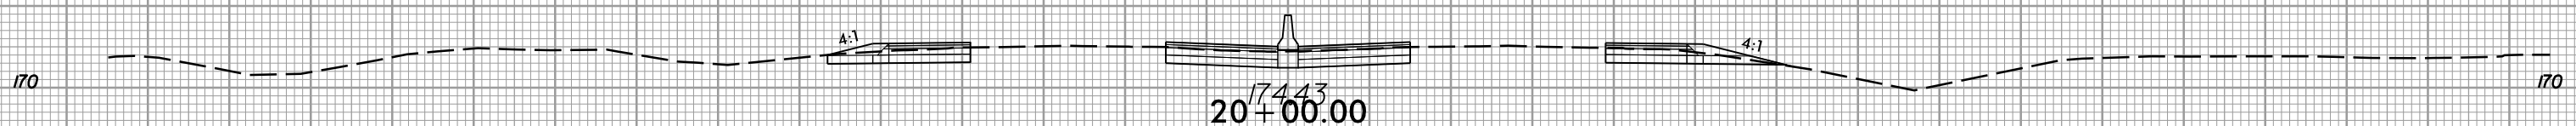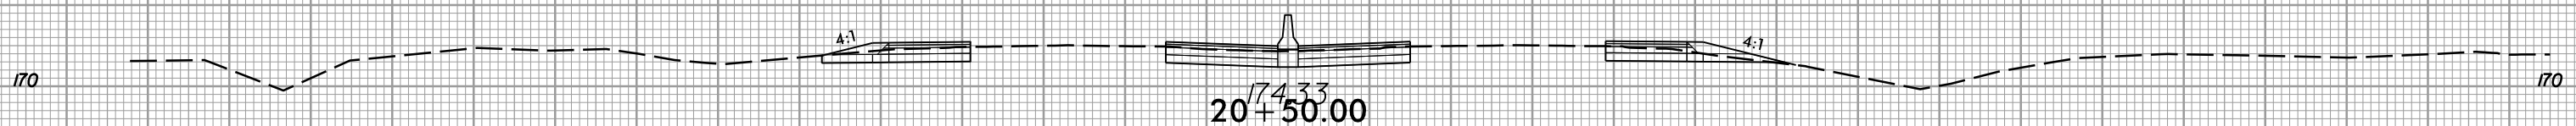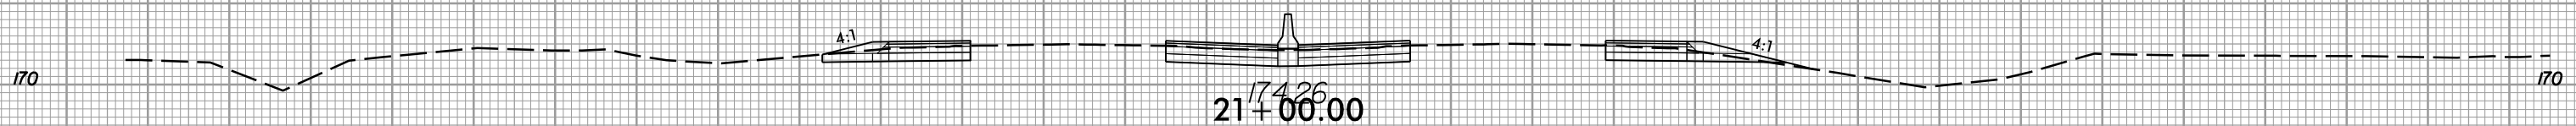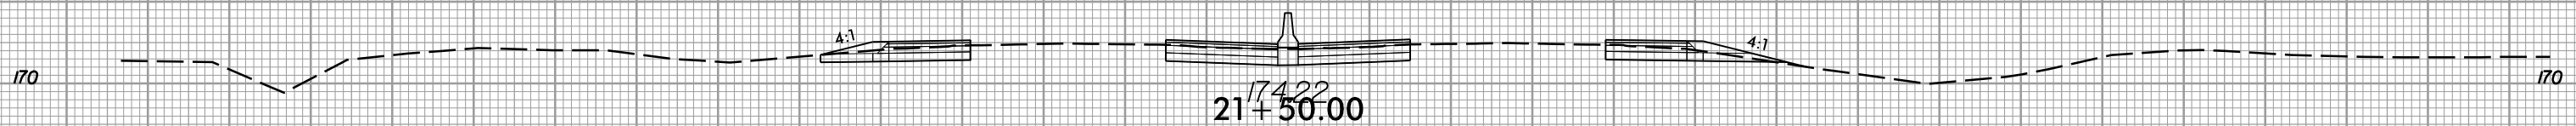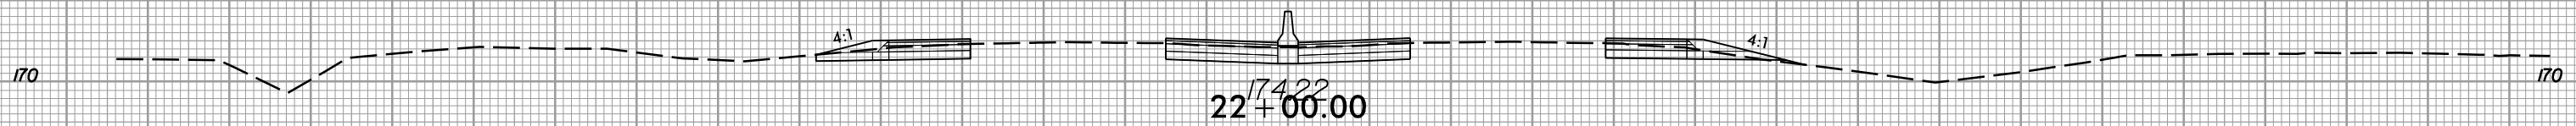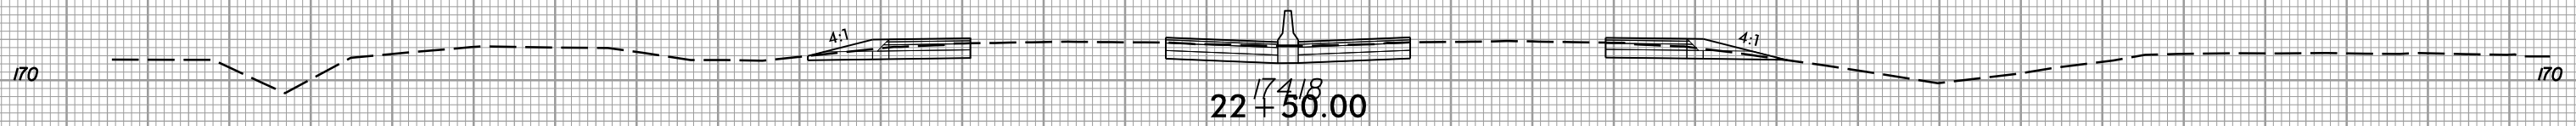

L

150 140 130 120 110 100 90 80 70 60 50 40 30 20 10 0 10 20 30 40 50 60 70 80 90 100 110 120 130 140 150

6/5/2017  
I:\5786\_rdy\_xpl.L.dgn  
USER:rdy


8/23/99



PROJ. REFERENCE NO.  
I-5786

SHEET NO.  
X-6

150 140 130 120 110 100 90 80 70 60 50 40 30 20 10 0 10 20 30 40 50 60 70 80 90 100 110 120 130 140 150

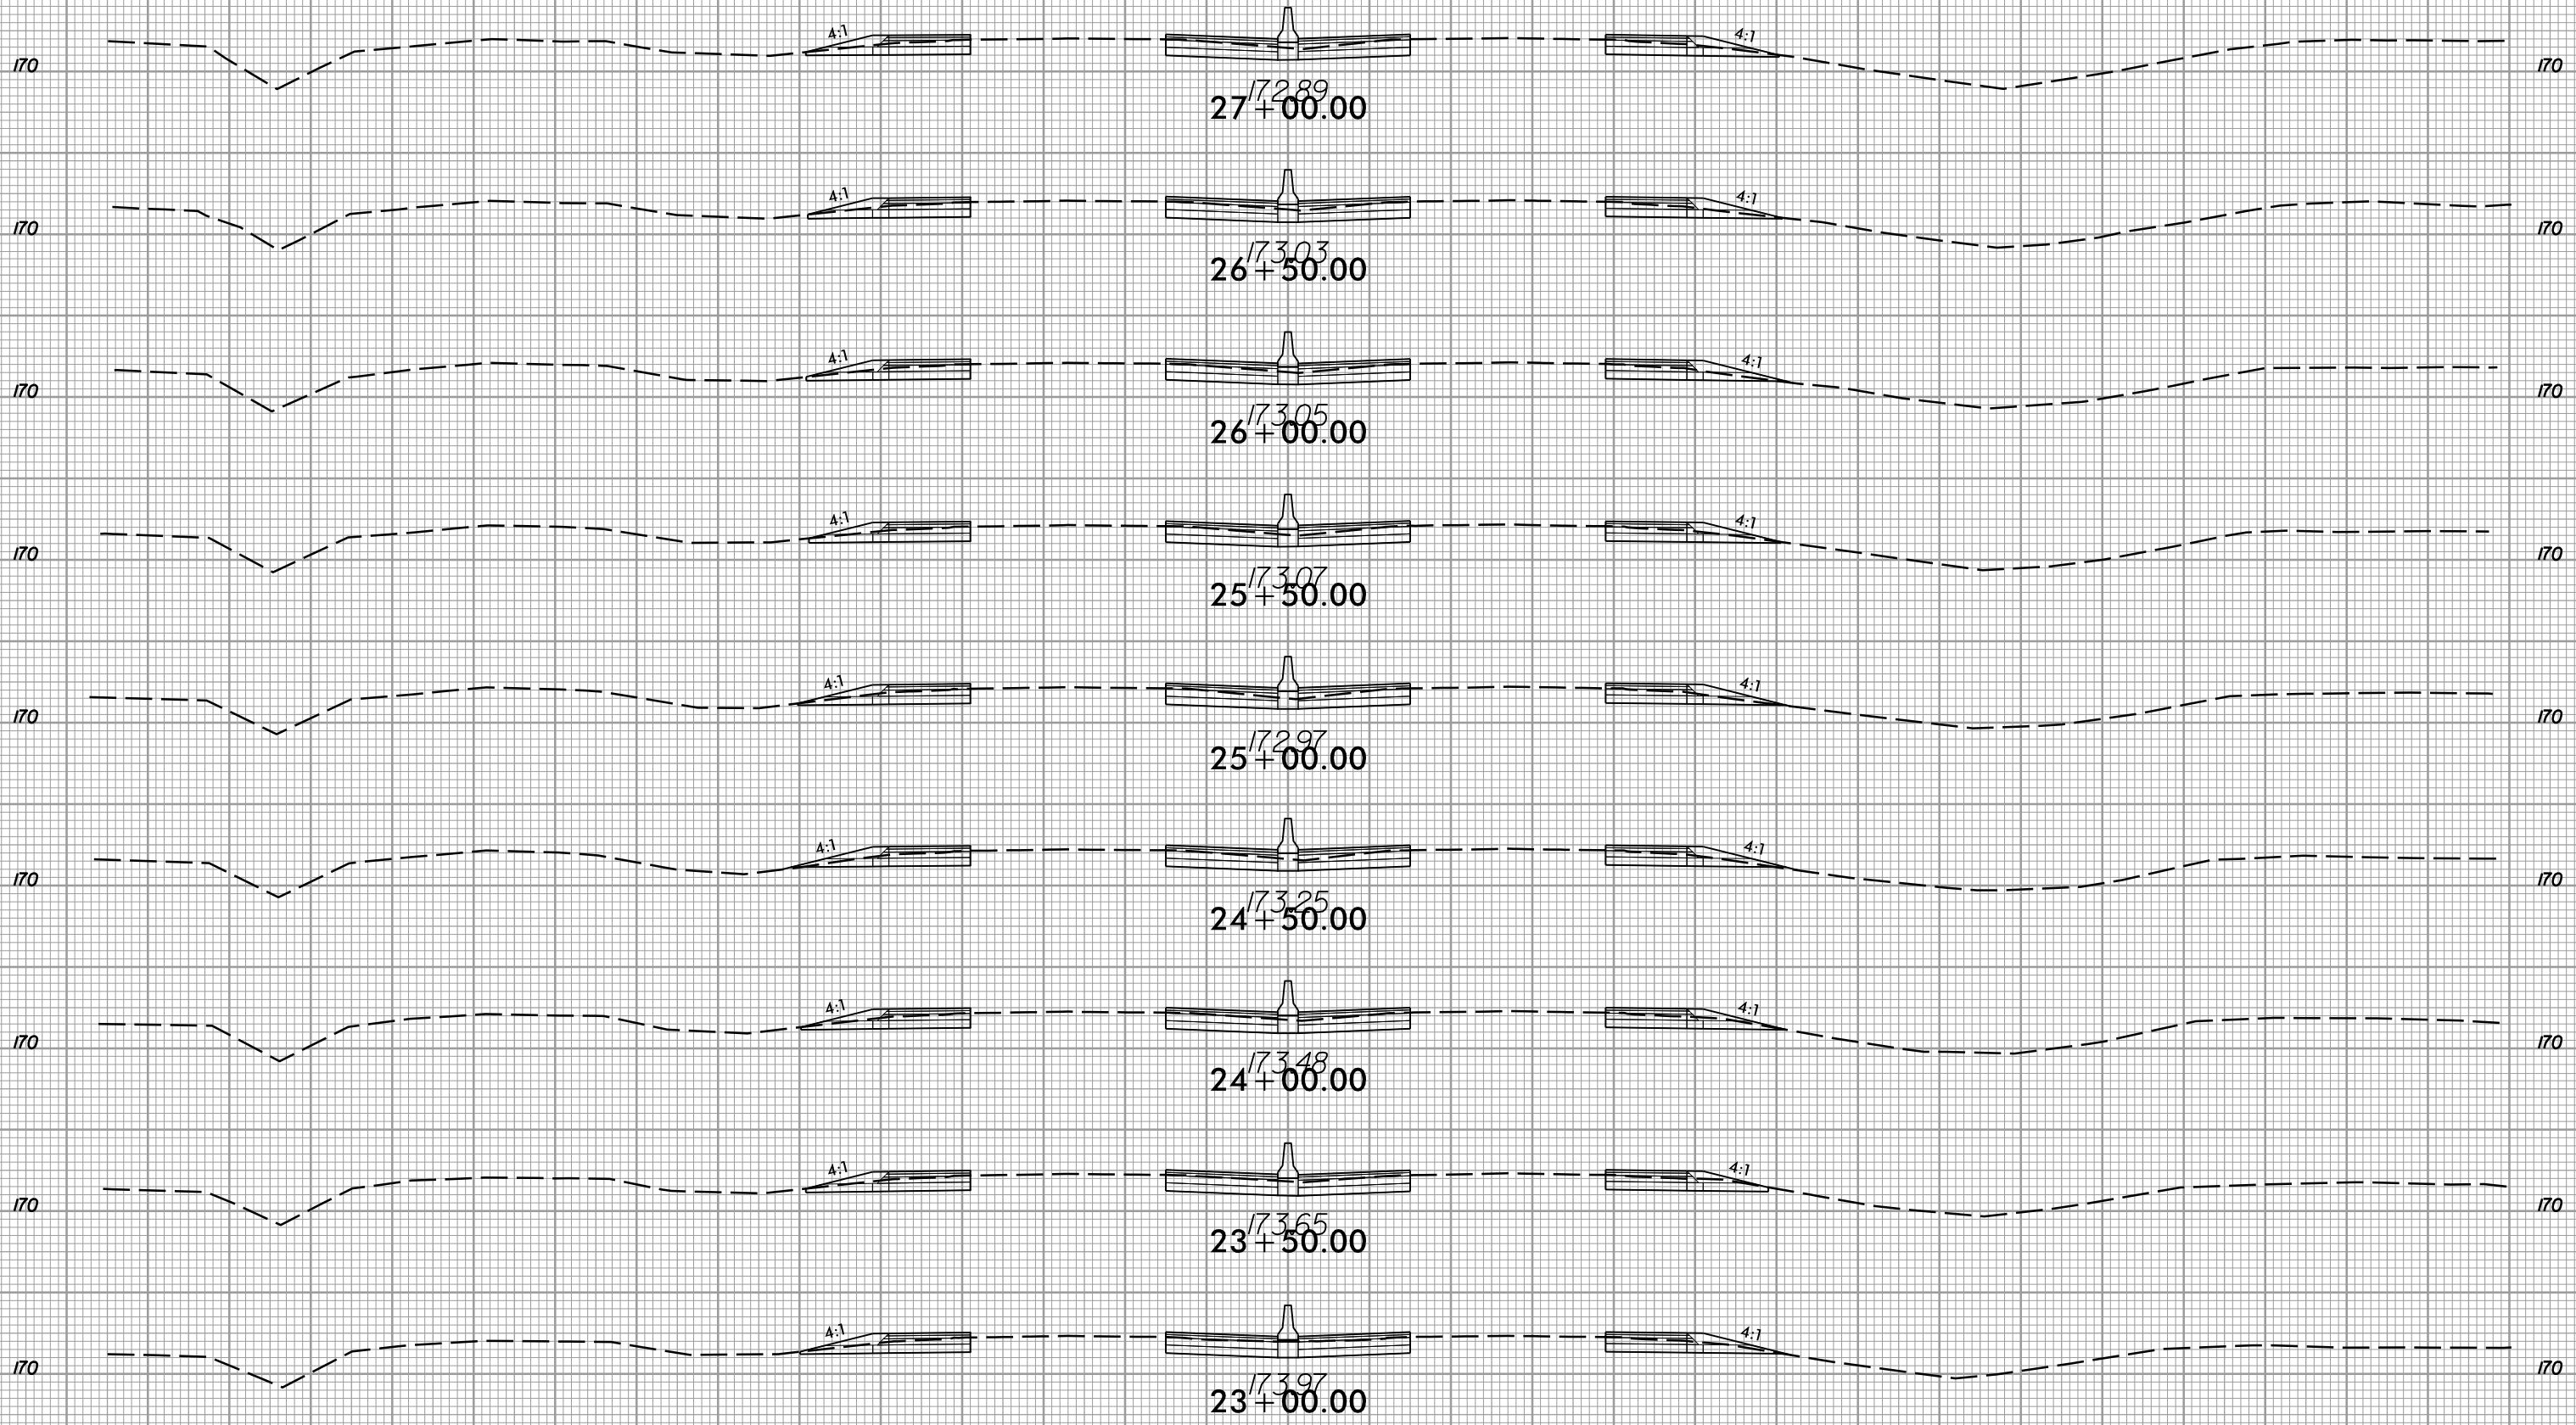


L

150 140 130 120 110 100 90 80 70 60 50 40 30 20 10 0 10 20 30 40 50 60 70 80 90 100 110 120 130 140 150

6/5/2017  
I:\5786\_rdy\_xpl.L.dgn  
USER:rdy


8/23/99

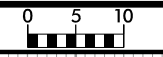

PROJ. REFERENCE NO.  
I-5786

SHEET NO.  
X-7


150 140 130 120 110 100 90 80 70 60 50 40 30 20 10 0 10 20 30 40 50 60 70 80 90 100 110 120 130 140 150

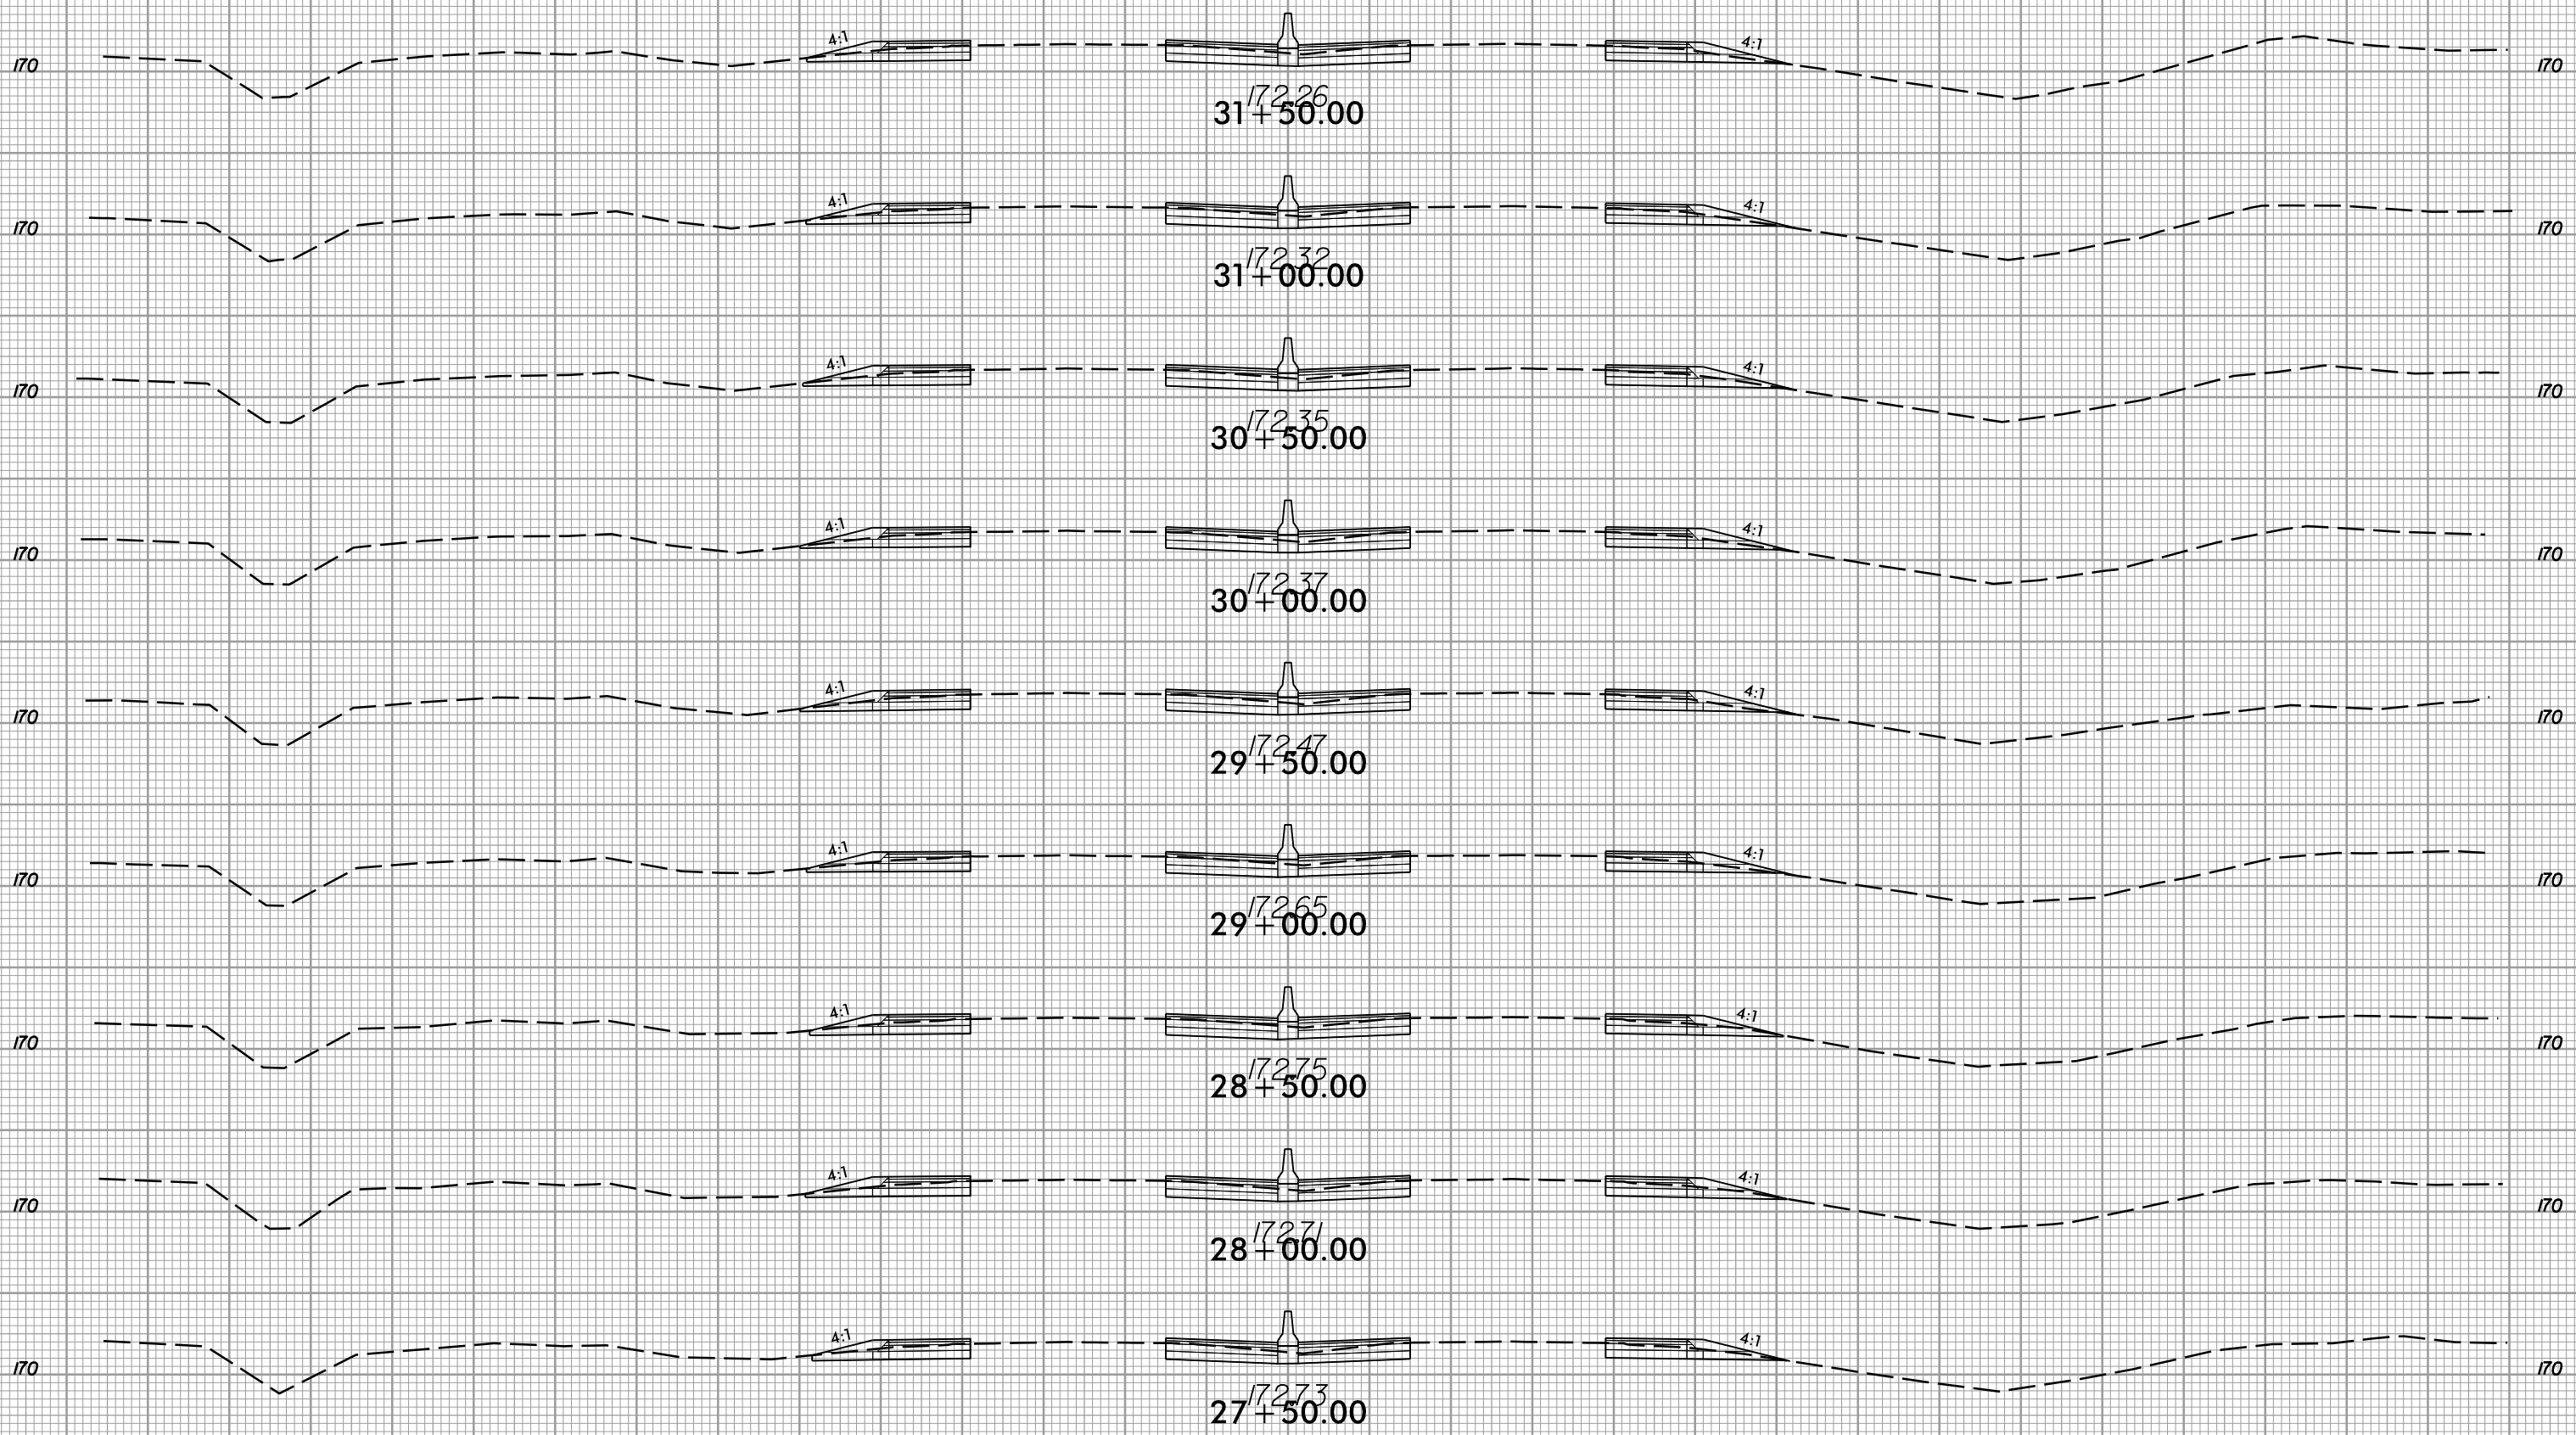

150 140 130 120 110 100 90 80 70 60 50 40 30 20 10 0 10 20 30 40 50 60 70 80 90 100 110 120 130 140 150

6/5/2017  
I:\5786\_rdy\_xpl.L.dgn  
USER:rdy


8/23/99

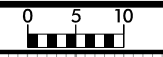

PROJ. REFERENCE NO.  
I-5786

SHEET NO.  
X-8

150 140 130 120 110 100 90 80 70 60 50 40 30 20 10 0 10 20 30 40 50 60 70 80 90 100 110 120 130 140 150

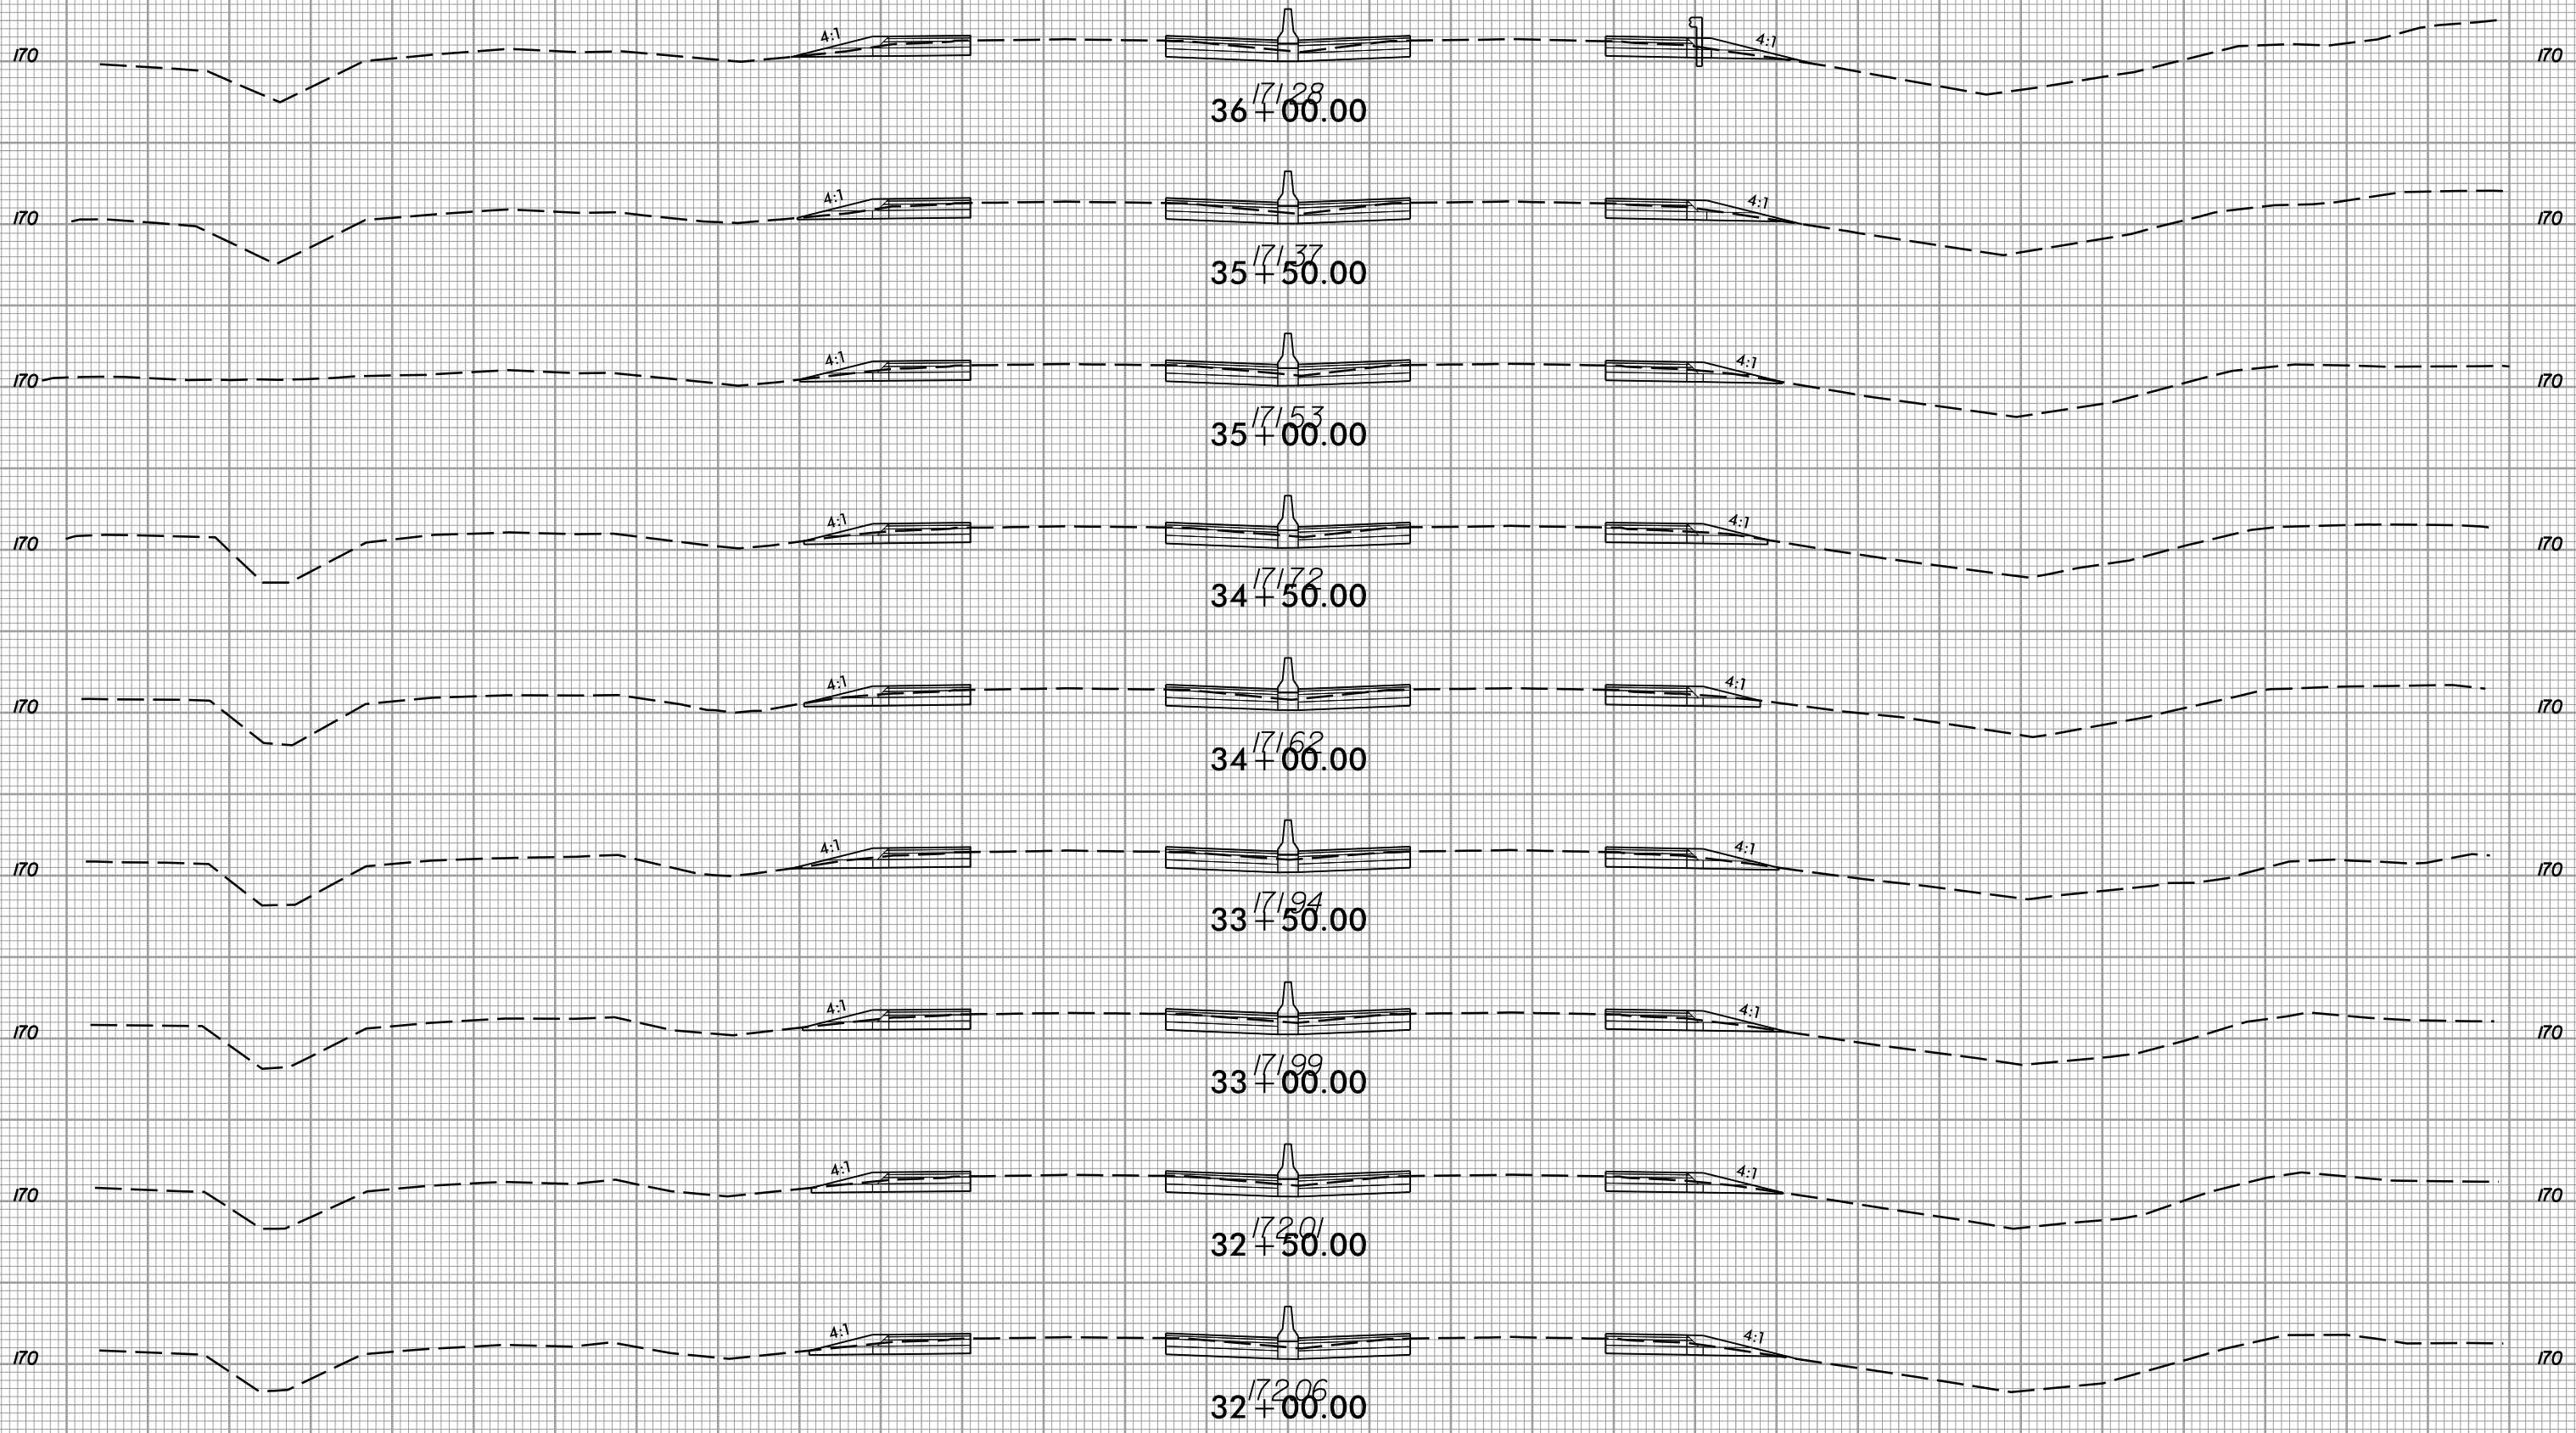

150 140 130 120 110 100 90 80 70 60 50 40 30 20 10 0 10 20 30 40 50 60 70 80 90 100 110 120 130 140 150

6/5/2017  
I:\5786\_rdy\_xpl.L.dgn  
USER:rdy


8/23/99



PROJ. REFERENCE NO.  
I-5786

SHEET NO.  
X-9

150 140 130 120 110 100 90 80 70 60 50 40 30 20 10 0 10 20 30 40 50 60 70 80 90 100 110 120 130 140 150

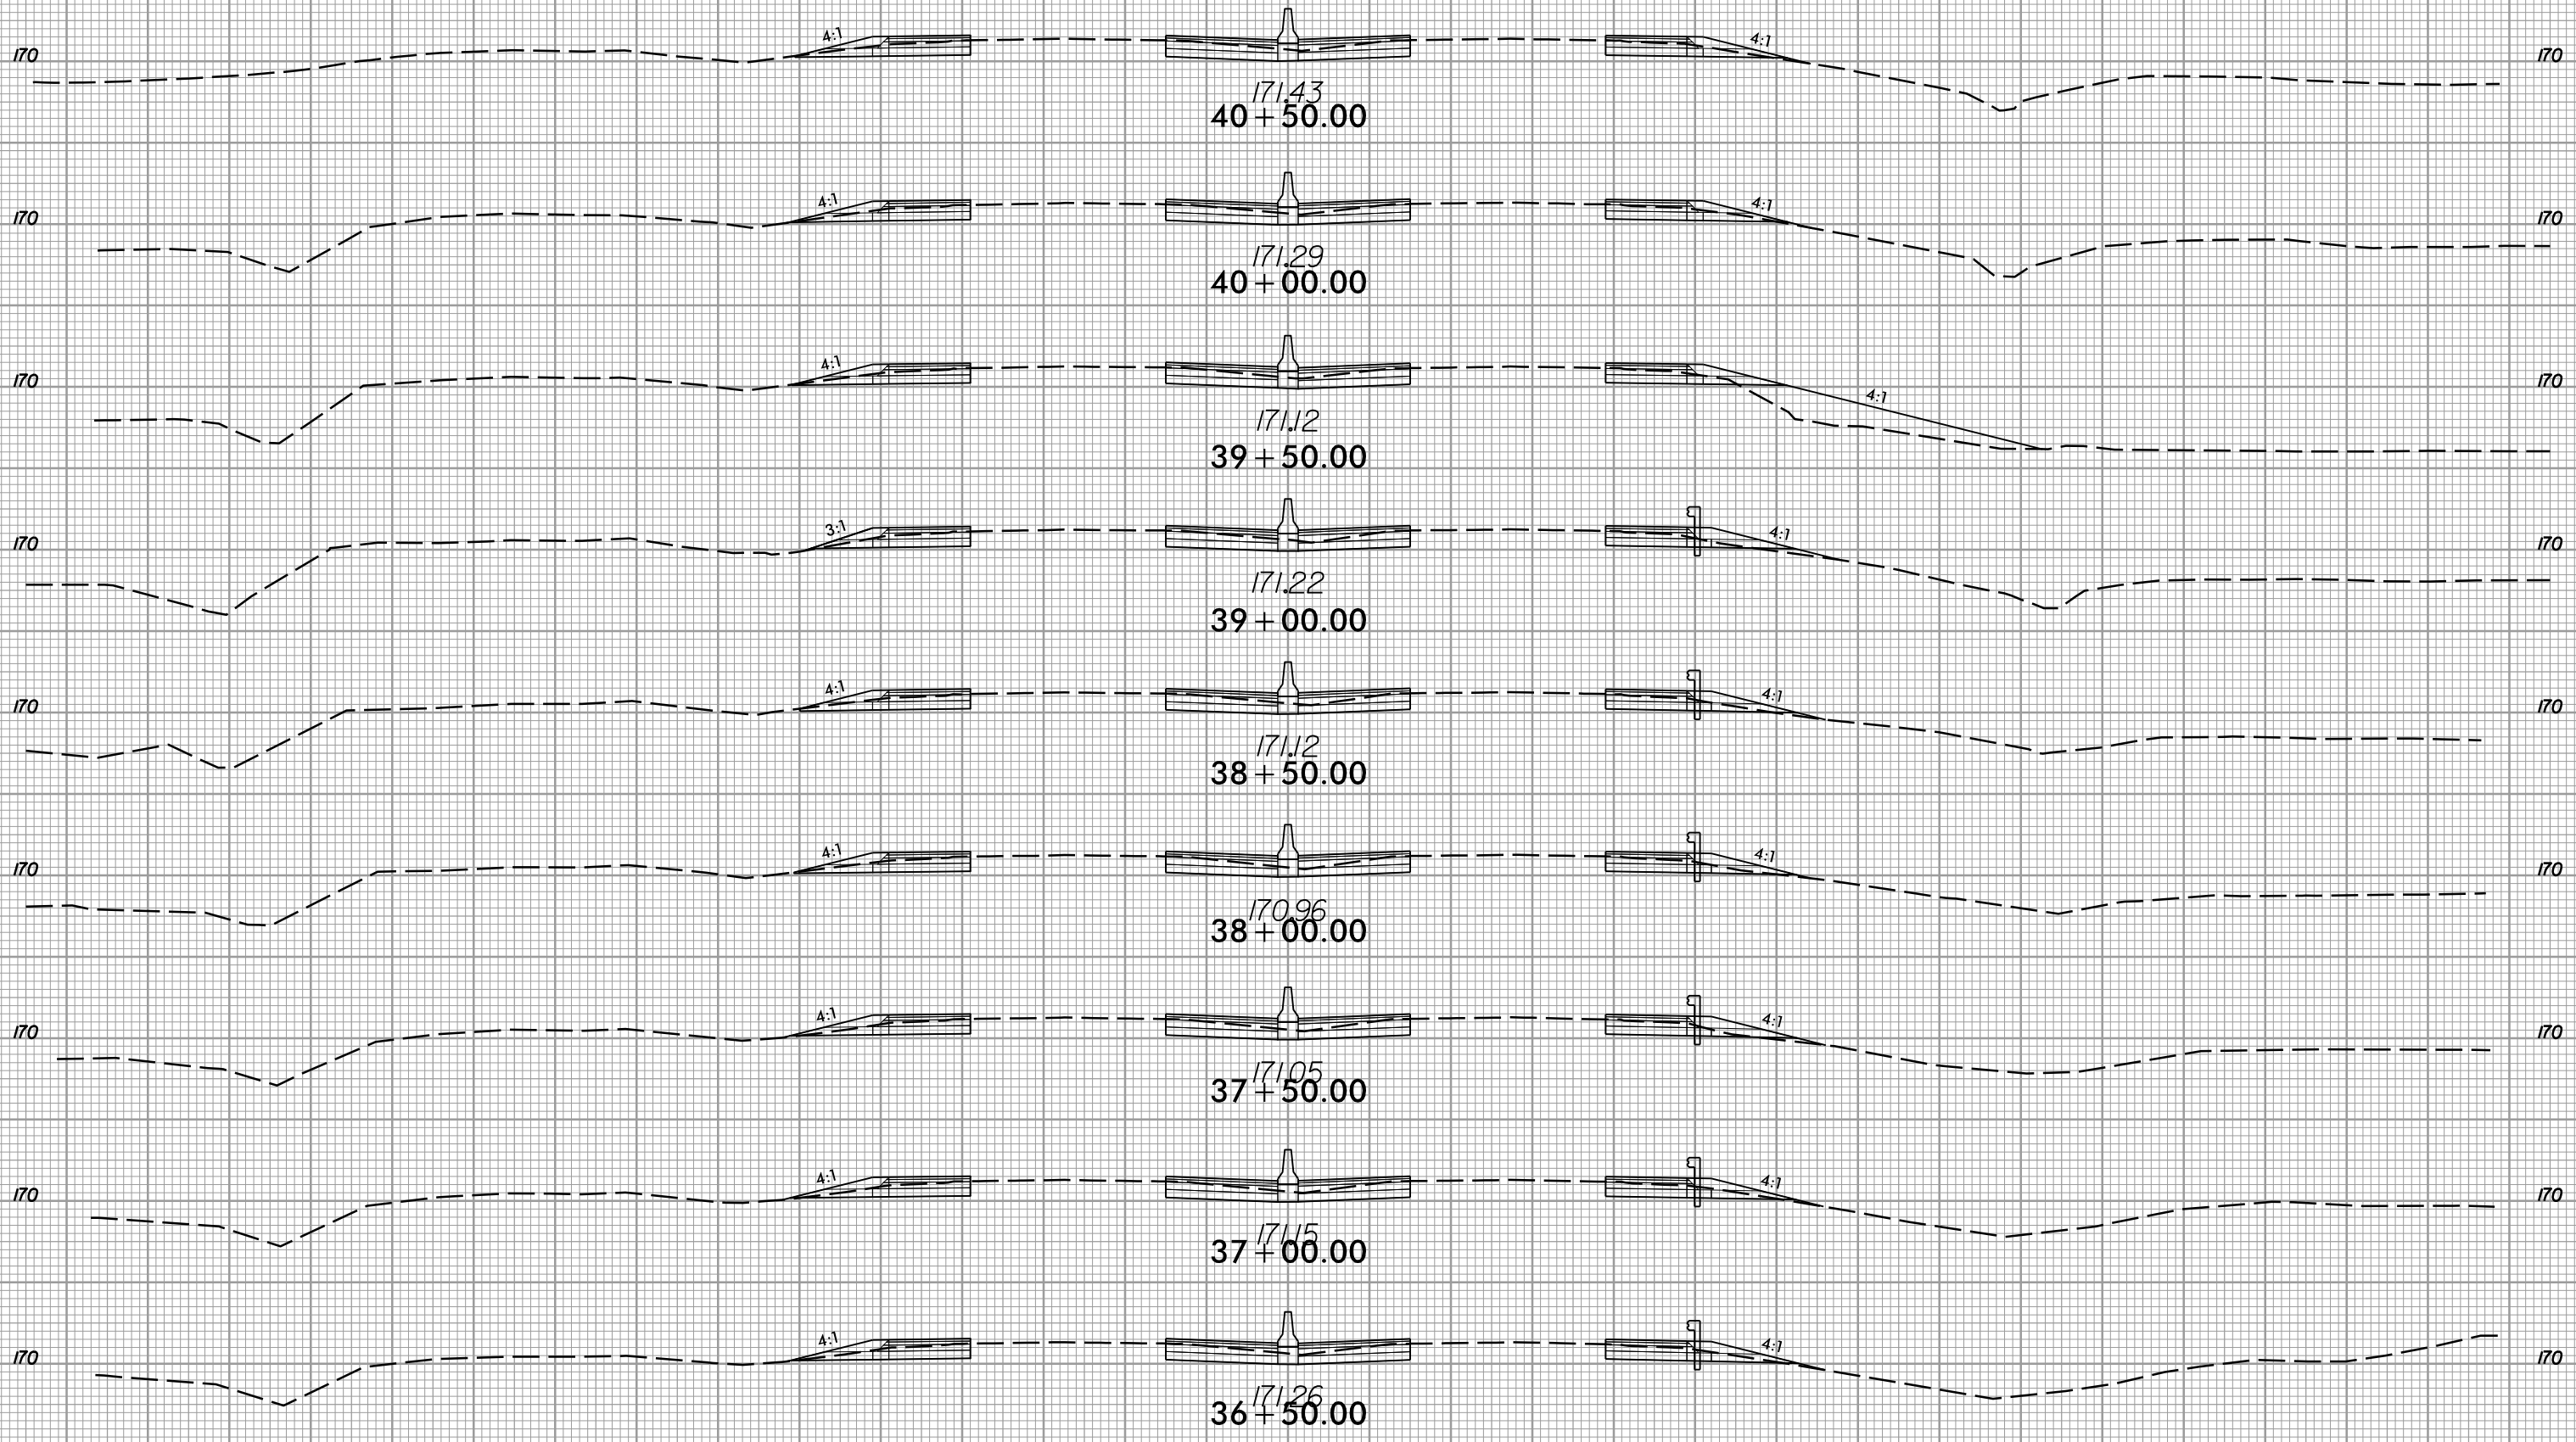

150 140 130 120 110 100 90 80 70 60 50 40 30 20 10 0 10 20 30 40 50 60 70 80 90 100 110 120 130 140 150

6/5/2017  
I:\5786\_rdy\_xpl.L.dgn  
USER:rdy




8/23/99



PROJ. REFERENCE NO.  
I-5786

SHEET NO.  
X-10

150 140 130 120 110 100 90 80 70 60 50 40 30 20 10 0 10 20 30 40 50 60 70 80 90 100 110 120 130 140 150

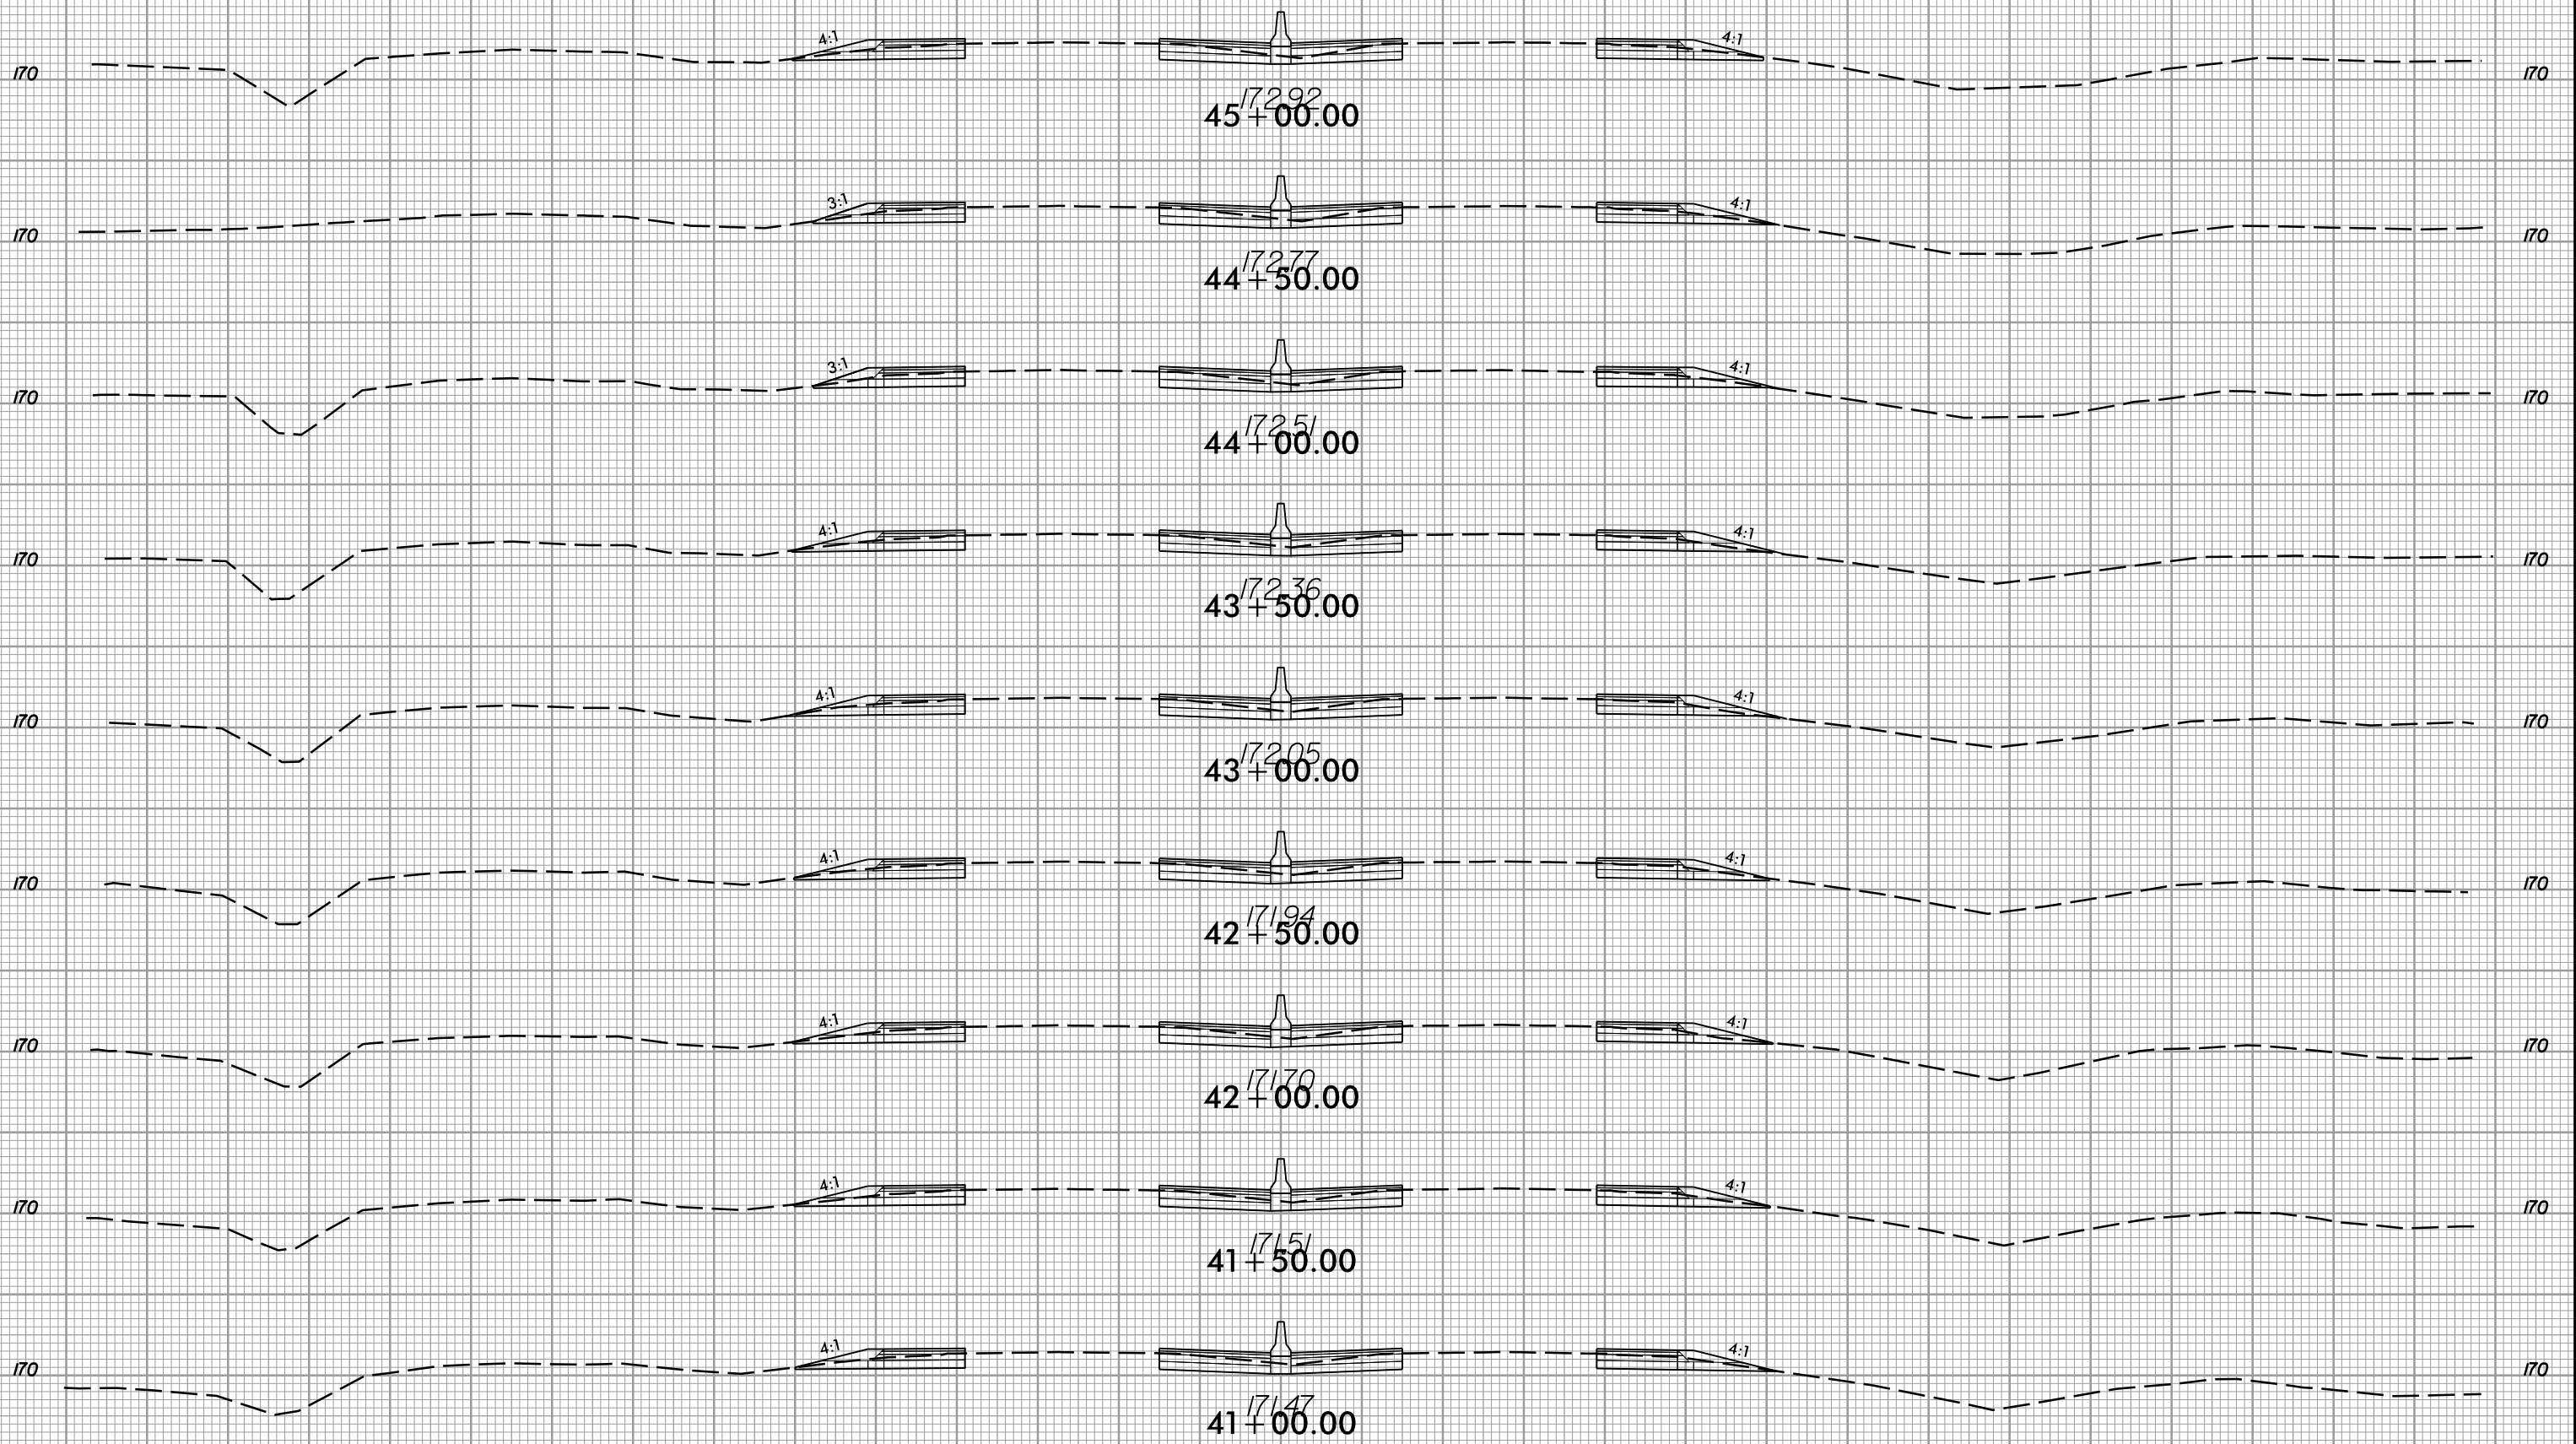

150 140 130 120 110 100 90 80 70 60 50 40 30 20 10 0 10 20 30 40 50 60 70 80 90 100 110 120 130 140 150

6/5/2017  
I:\5786\_rdy\_xpl.L.dgn  
USER:rdy









8/23/99



PROJ. REFERENCE NO.  
I-5786

SHEET NO.  
X-11

150 140 130 120 110 100 90 80 70 60 50 40 30 20 10 0 10 20 30 40 50 60 70 80 90 100 110 120 130 140 150

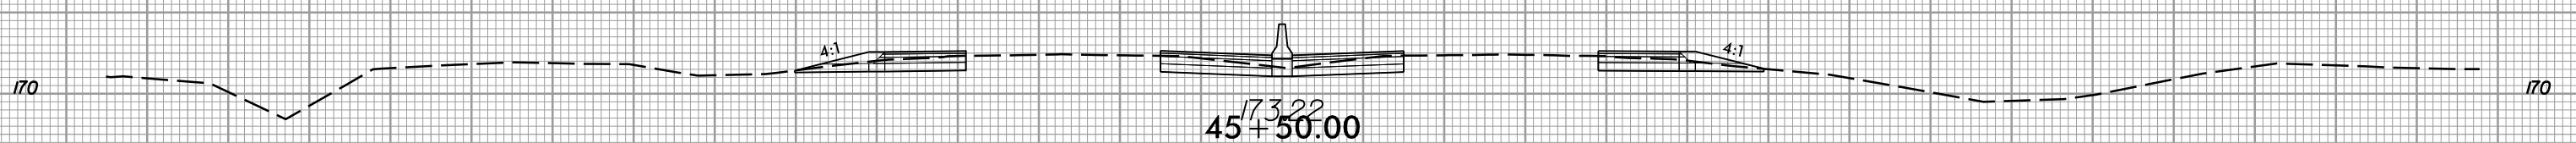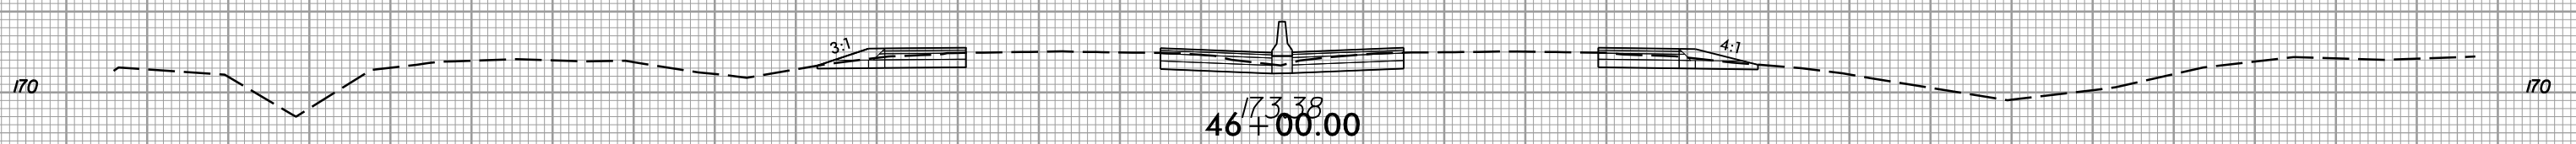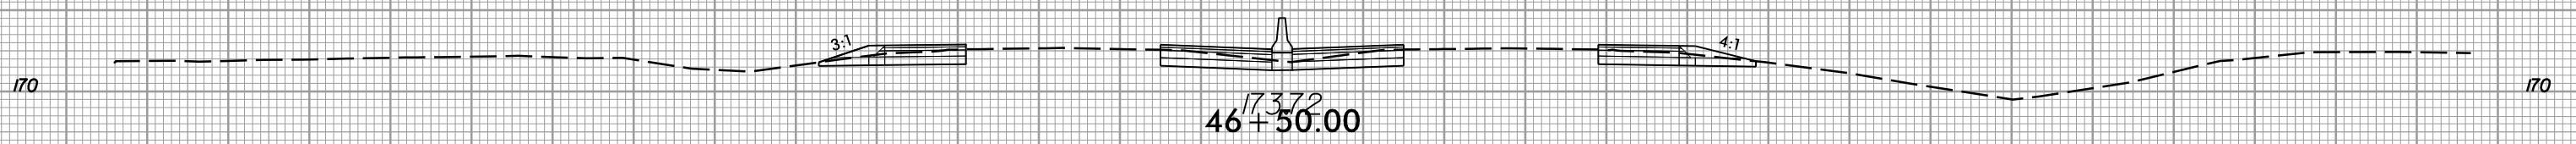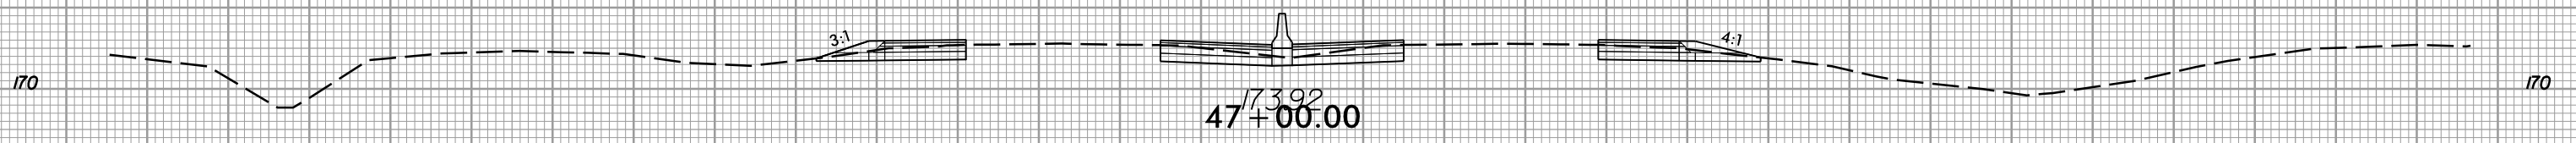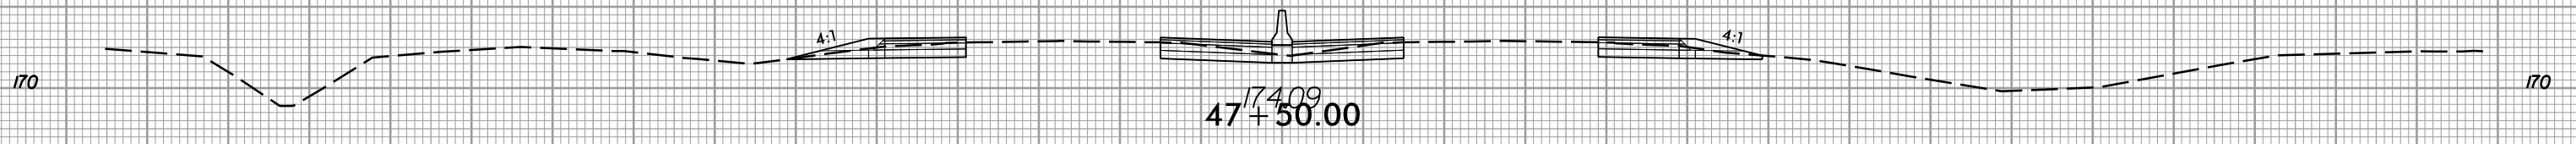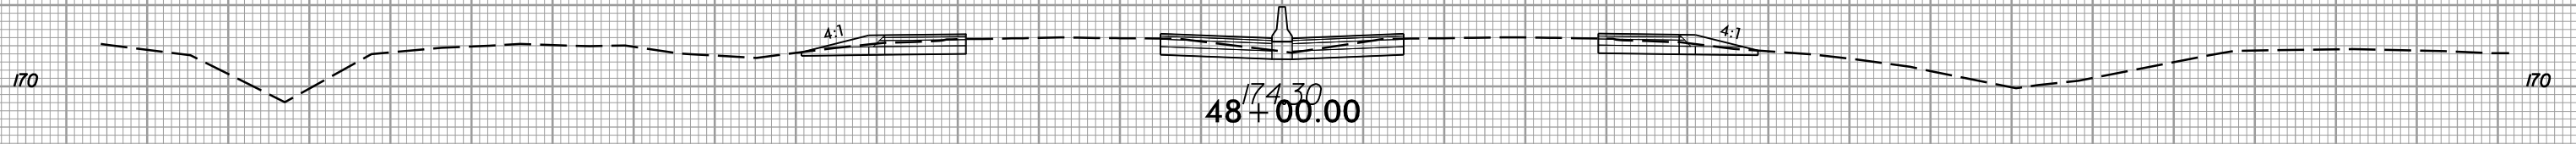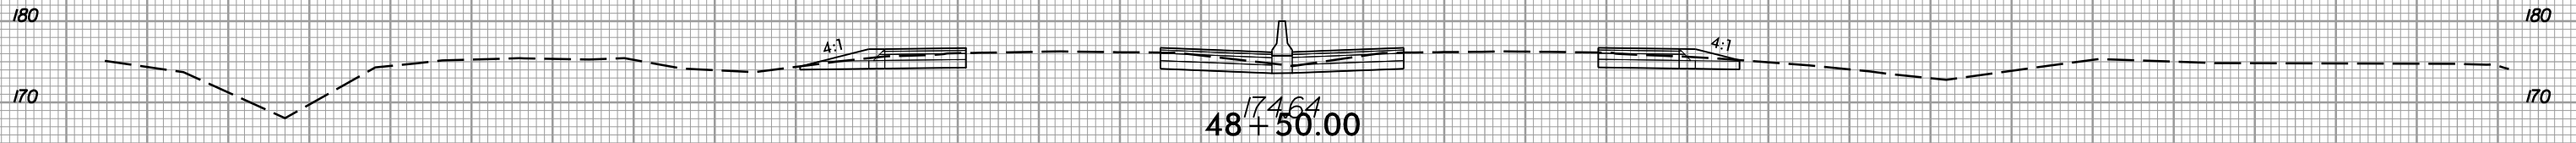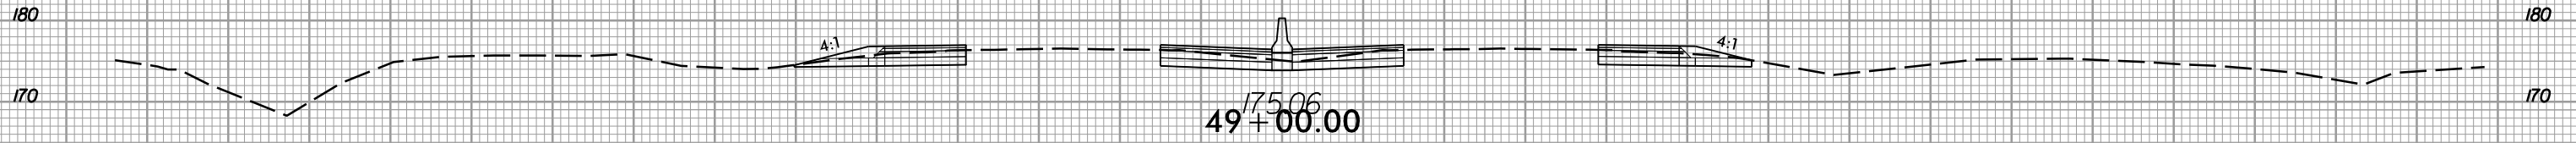

L

150 140 130 120 110 100 90 80 70 60 50 40 30 20 10 0 10 20 30 40 50 60 70 80 90 100 110 120 130 140 150

6/5/2017  
I:\5786\_rdy\_xpl.L.dgn  
I:\5786\_rdy\_xpl.L.dgn








8/23/99



PROJ. REFERENCE NO.  
I-5786

SHEET NO.  
X-12

150 140 130 120 110 100 90 80 70 60 50 40 30 20 10 0 10 20 30 40 50 60 70 80 90 100 110 120 130 140 150

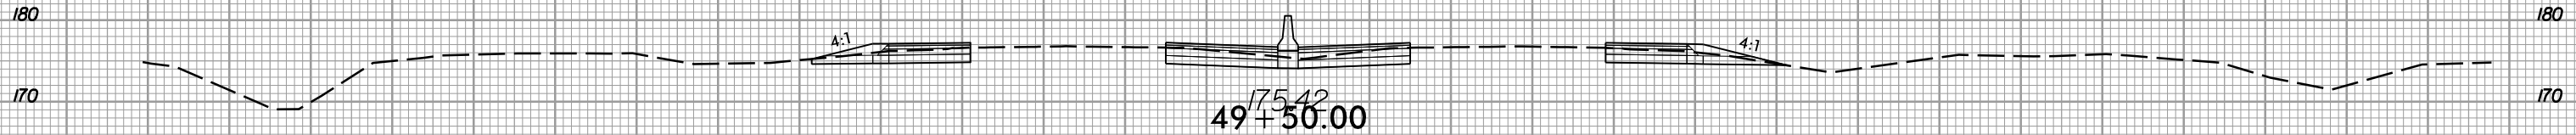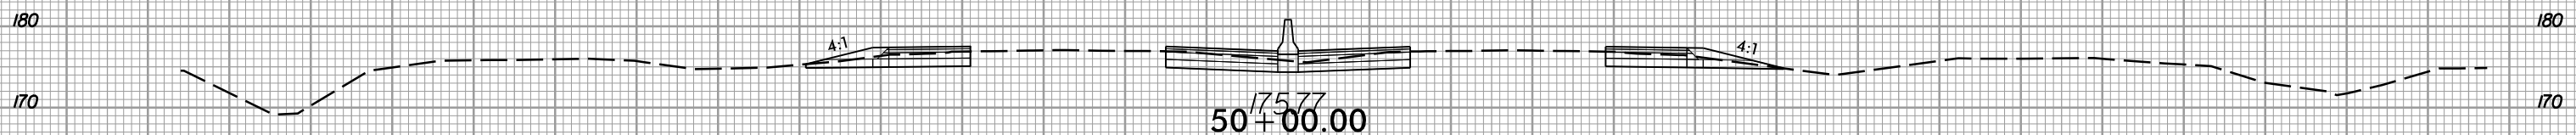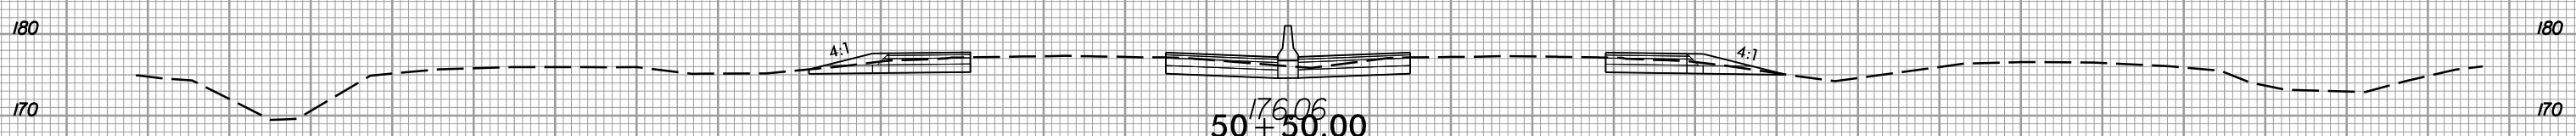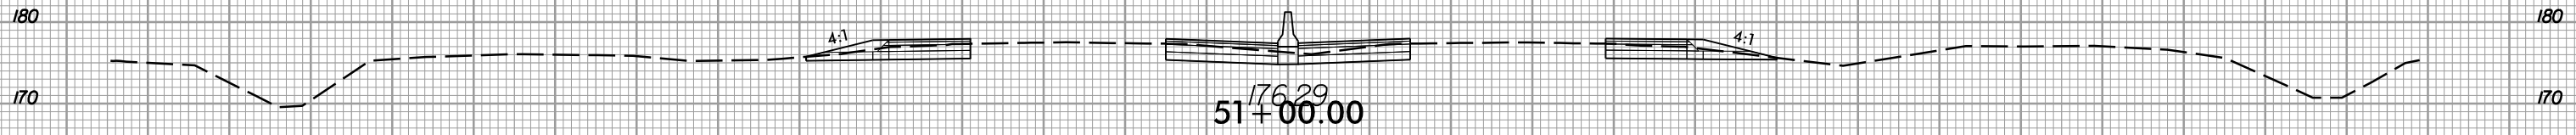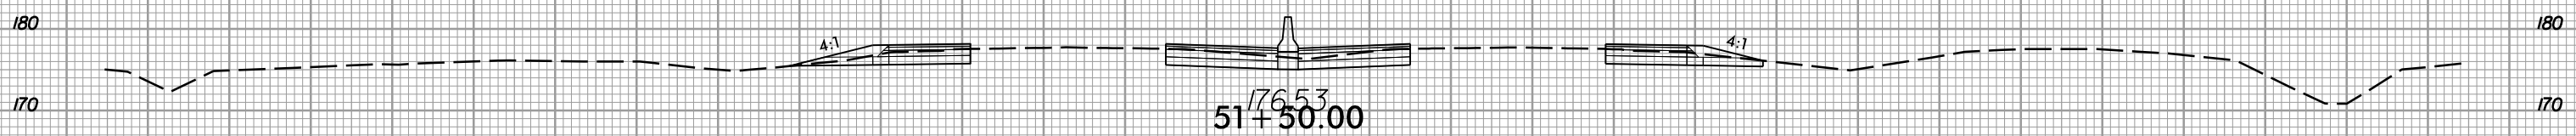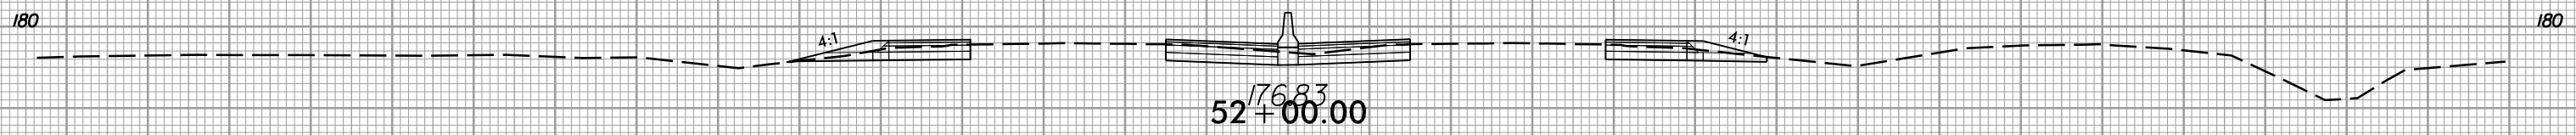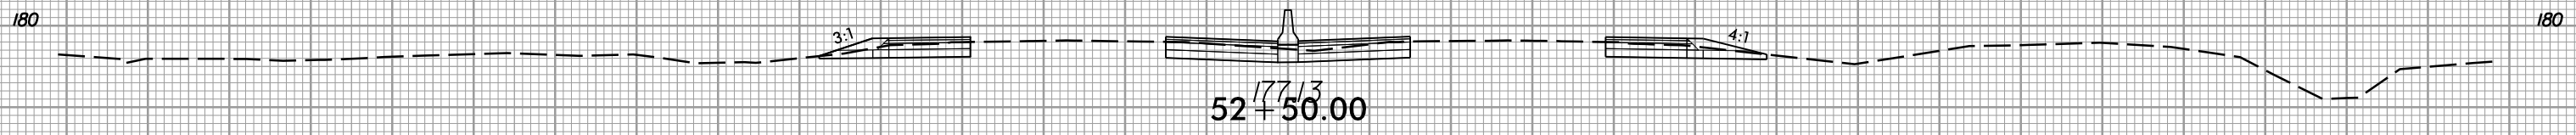

150 140 130 120 110 100 90 80 70 60 50 40 30 20 10 0 10 20 30 40 50 60 70 80 90 100 110 120 130 140 150

6/5/2017  
I:\5786\_rdy\_xpl.L.dgn  
I:\5786\_rdy\_xpl.L.dgn










8/23/99



PROJ. REFERENCE NO.  
I-5786

SHEET NO.  
X-13

150 140 130 120 110 100 90 80 70 60 50 40 30 20 10 0 10 20 30 40 50 60 70 80 90 100 110 120 130 140 150

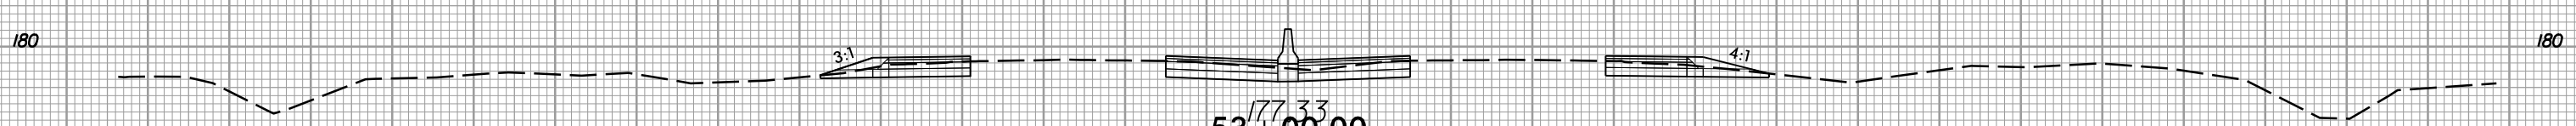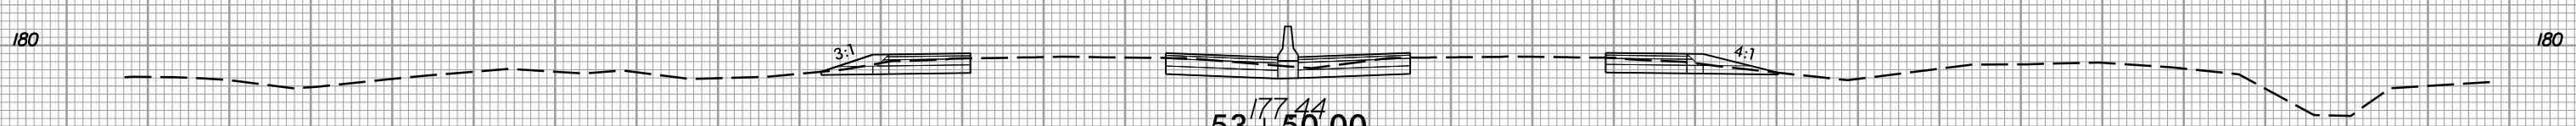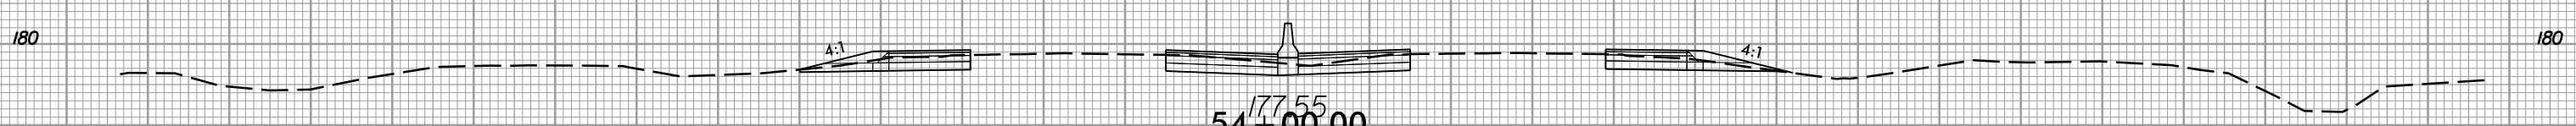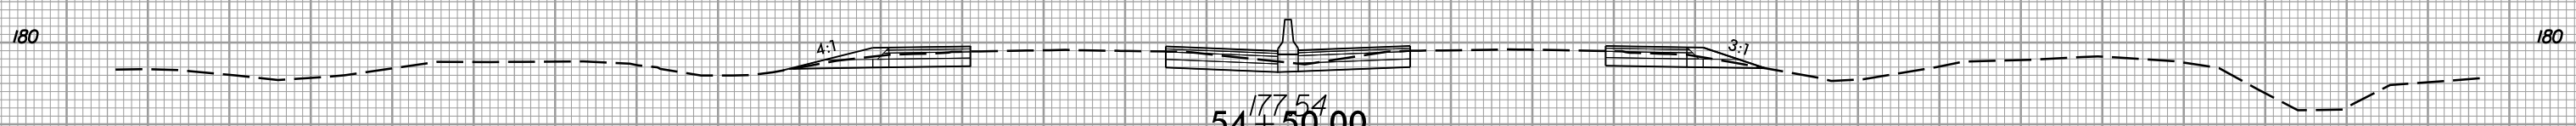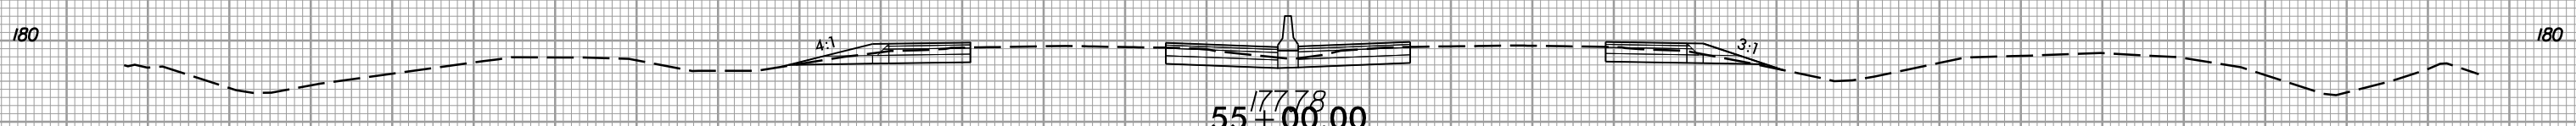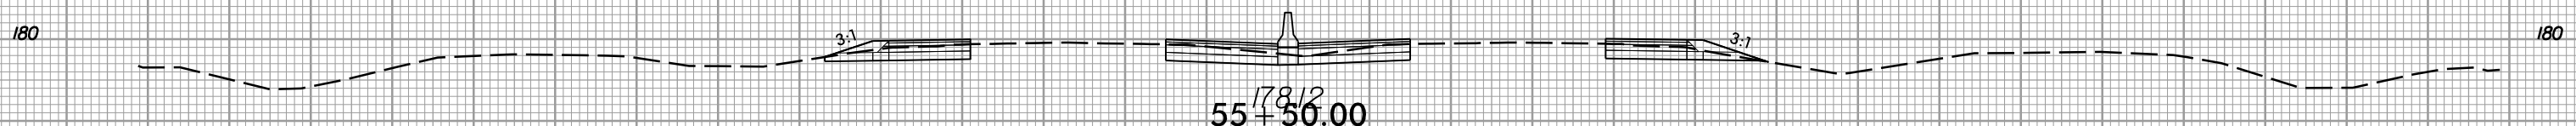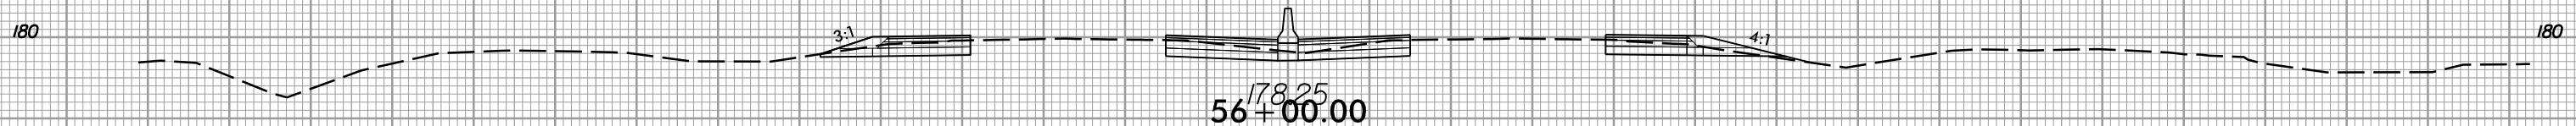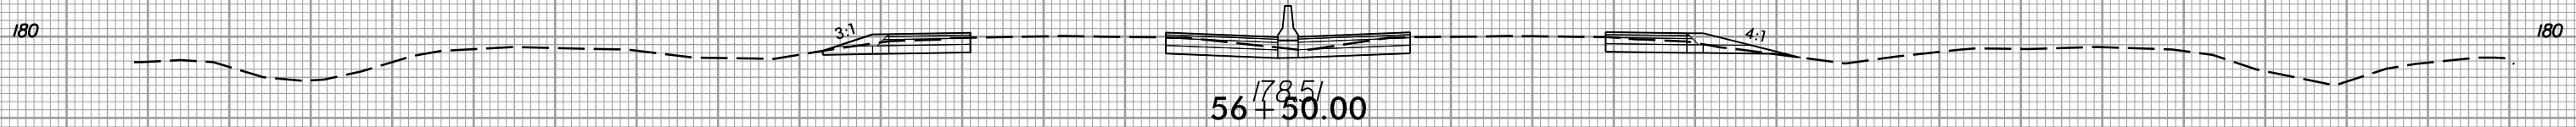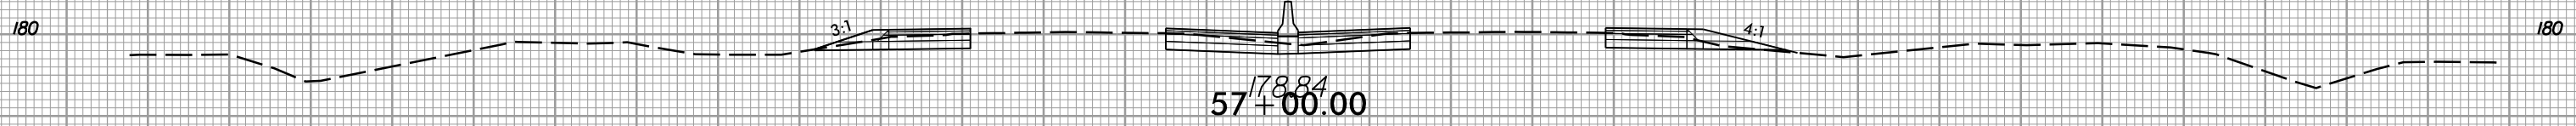

150 140 130 120 110 100 90 80 70 60 50 40 30 20 10 0 10 20 30 40 50 60 70 80 90 100 110 120 130 140 150

6/5/2017 11:53:16 AM rdj-xpl.L.dgn


8/23/99



PROJ. REFERENCE NO.  
I-5786

SHEET NO.  
X-14

150 140 130 120 110 100 90 80 70 60 50 40 30 20 10 0 10 20 30 40 50 60 70 80 90 100 110 120 130 140 150

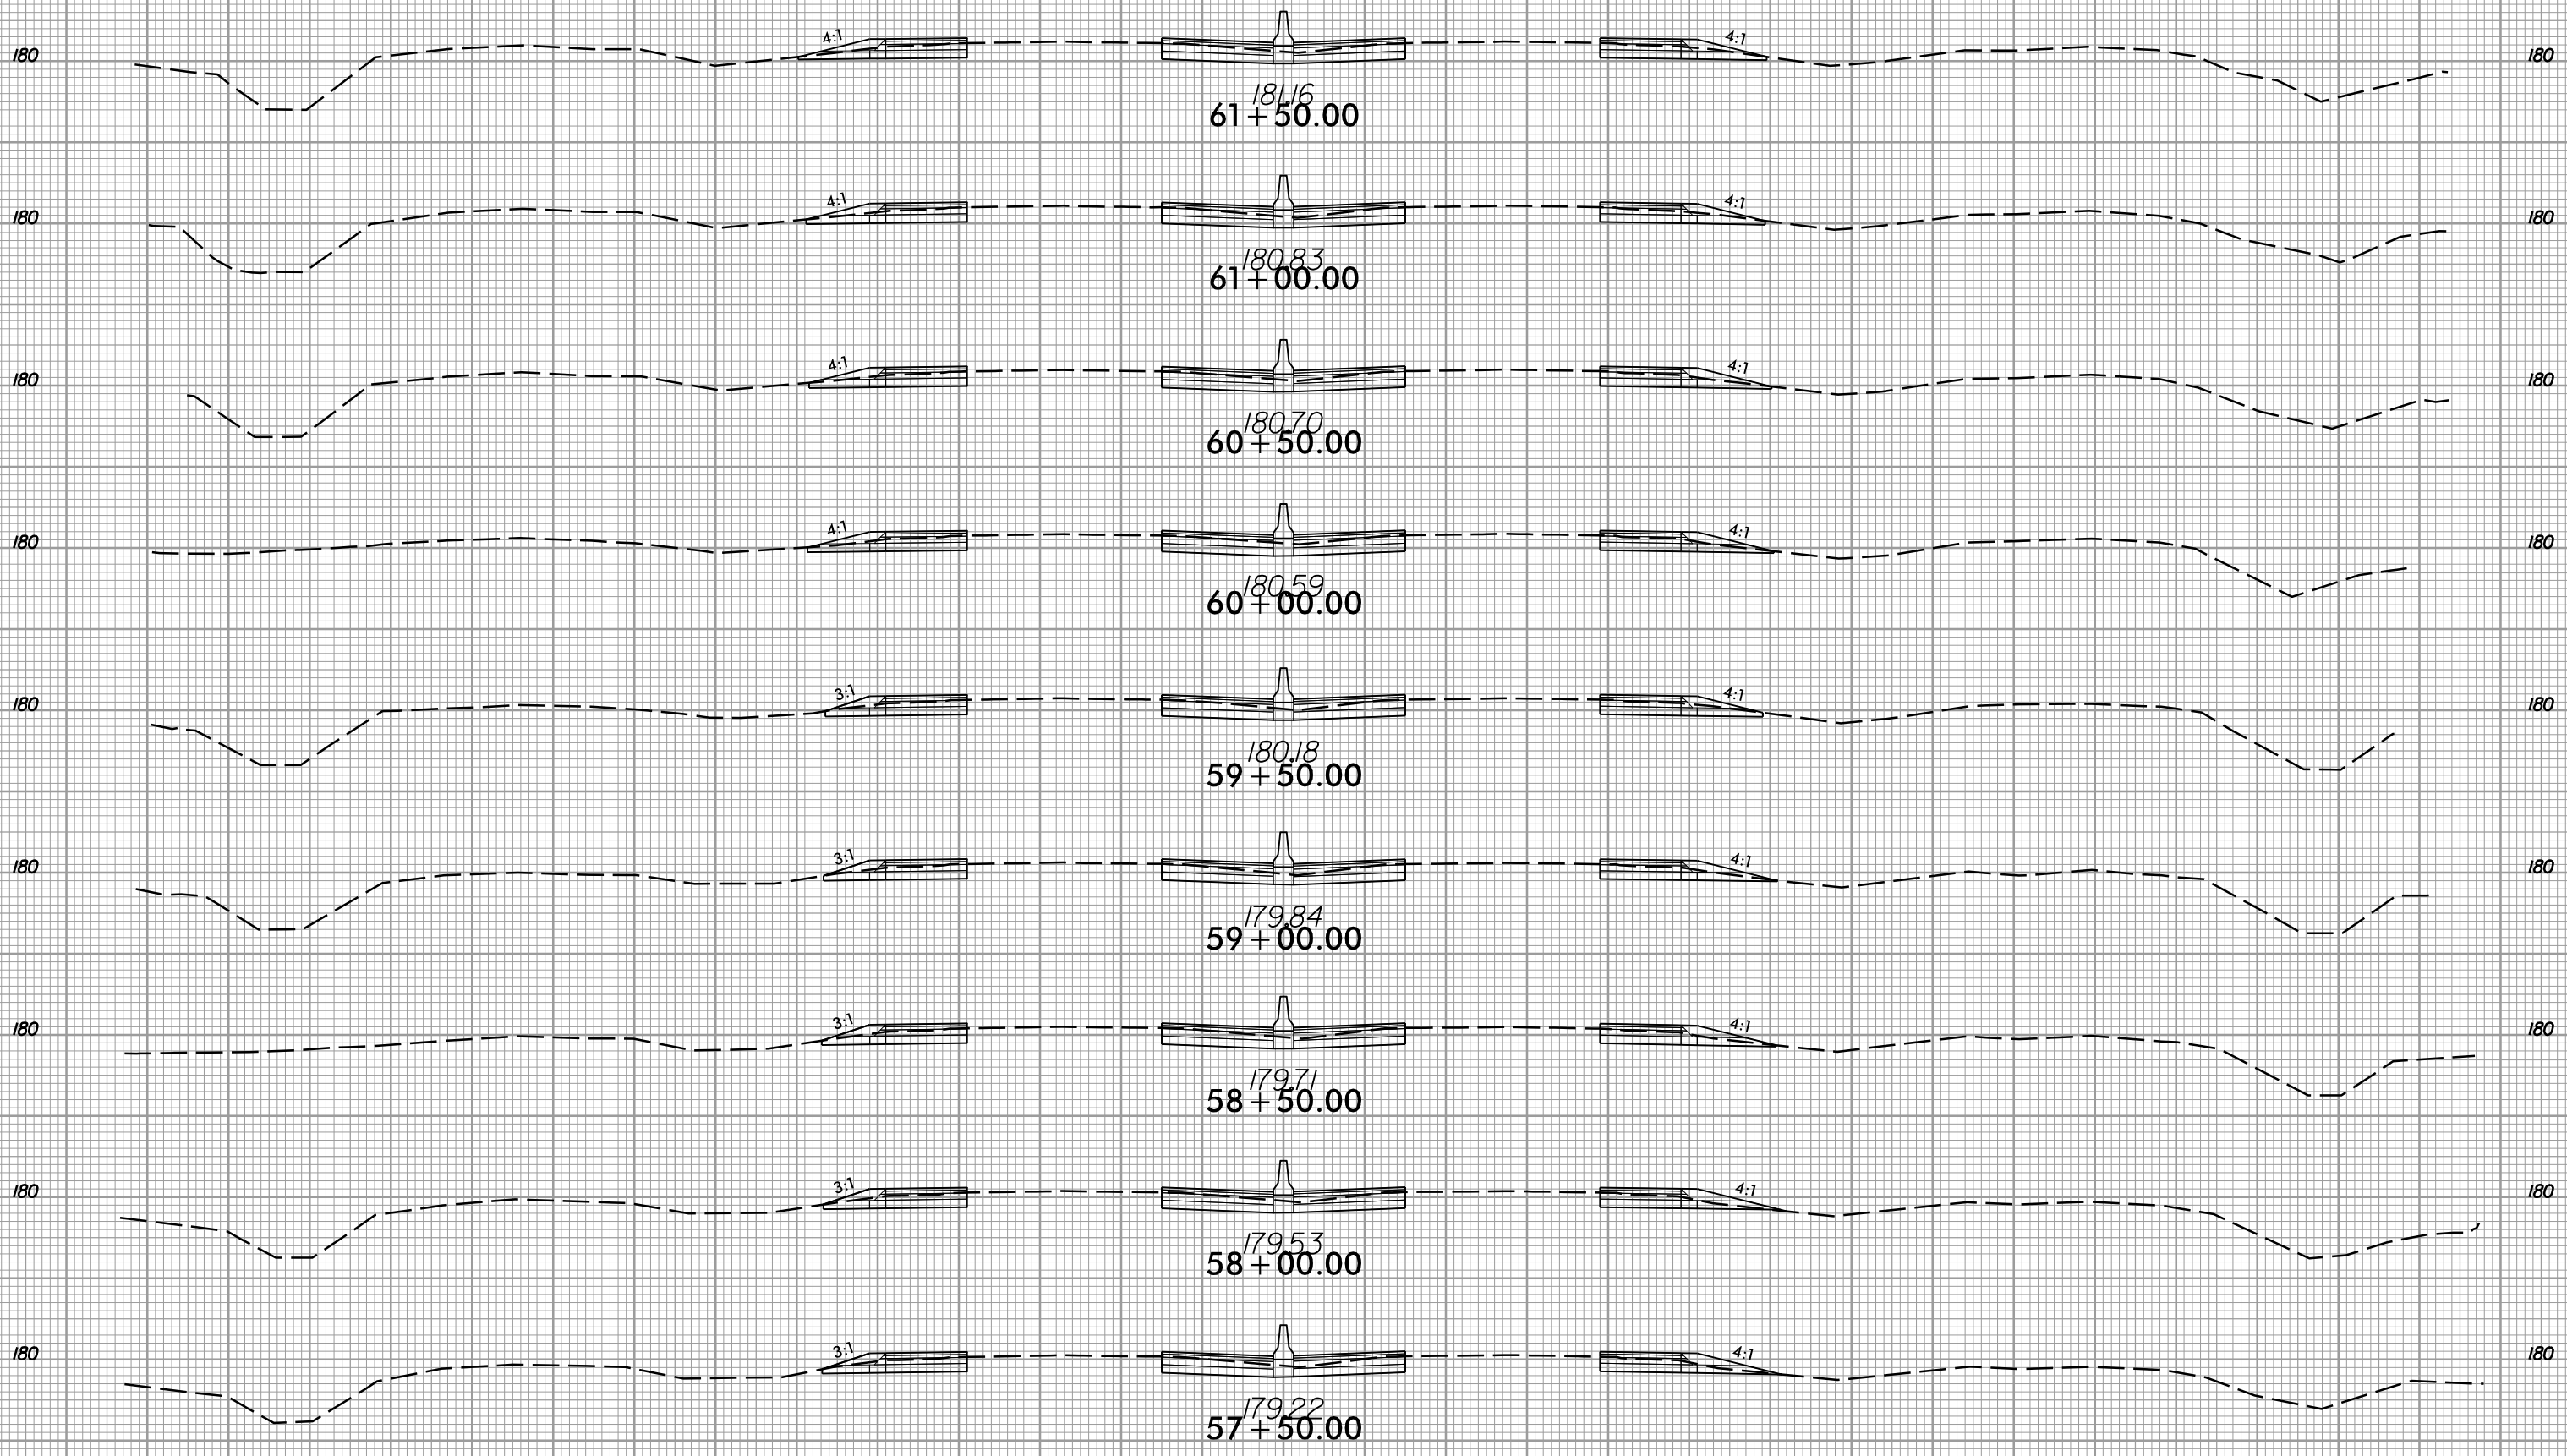

150 140 130 120 110 100 90 80 70 60 50 40 30 20 10 0 10 20 30 40 50 60 70 80 90 100 110 120 130 140 150

6/5/2017  
I:\5786\_rdy\_xpl.L.dgn  
I:\5786\_rdy\_xpl.L.dgn


8/23/99



PROJ. REFERENCE NO.  
I-5786

SHEET NO.  
X-15


150 140 130 120 110 100 90 80 70 60 50 40 30 20 10 0 10 20 30 40 50 60 70 80 90 100 110 120 130 140 150

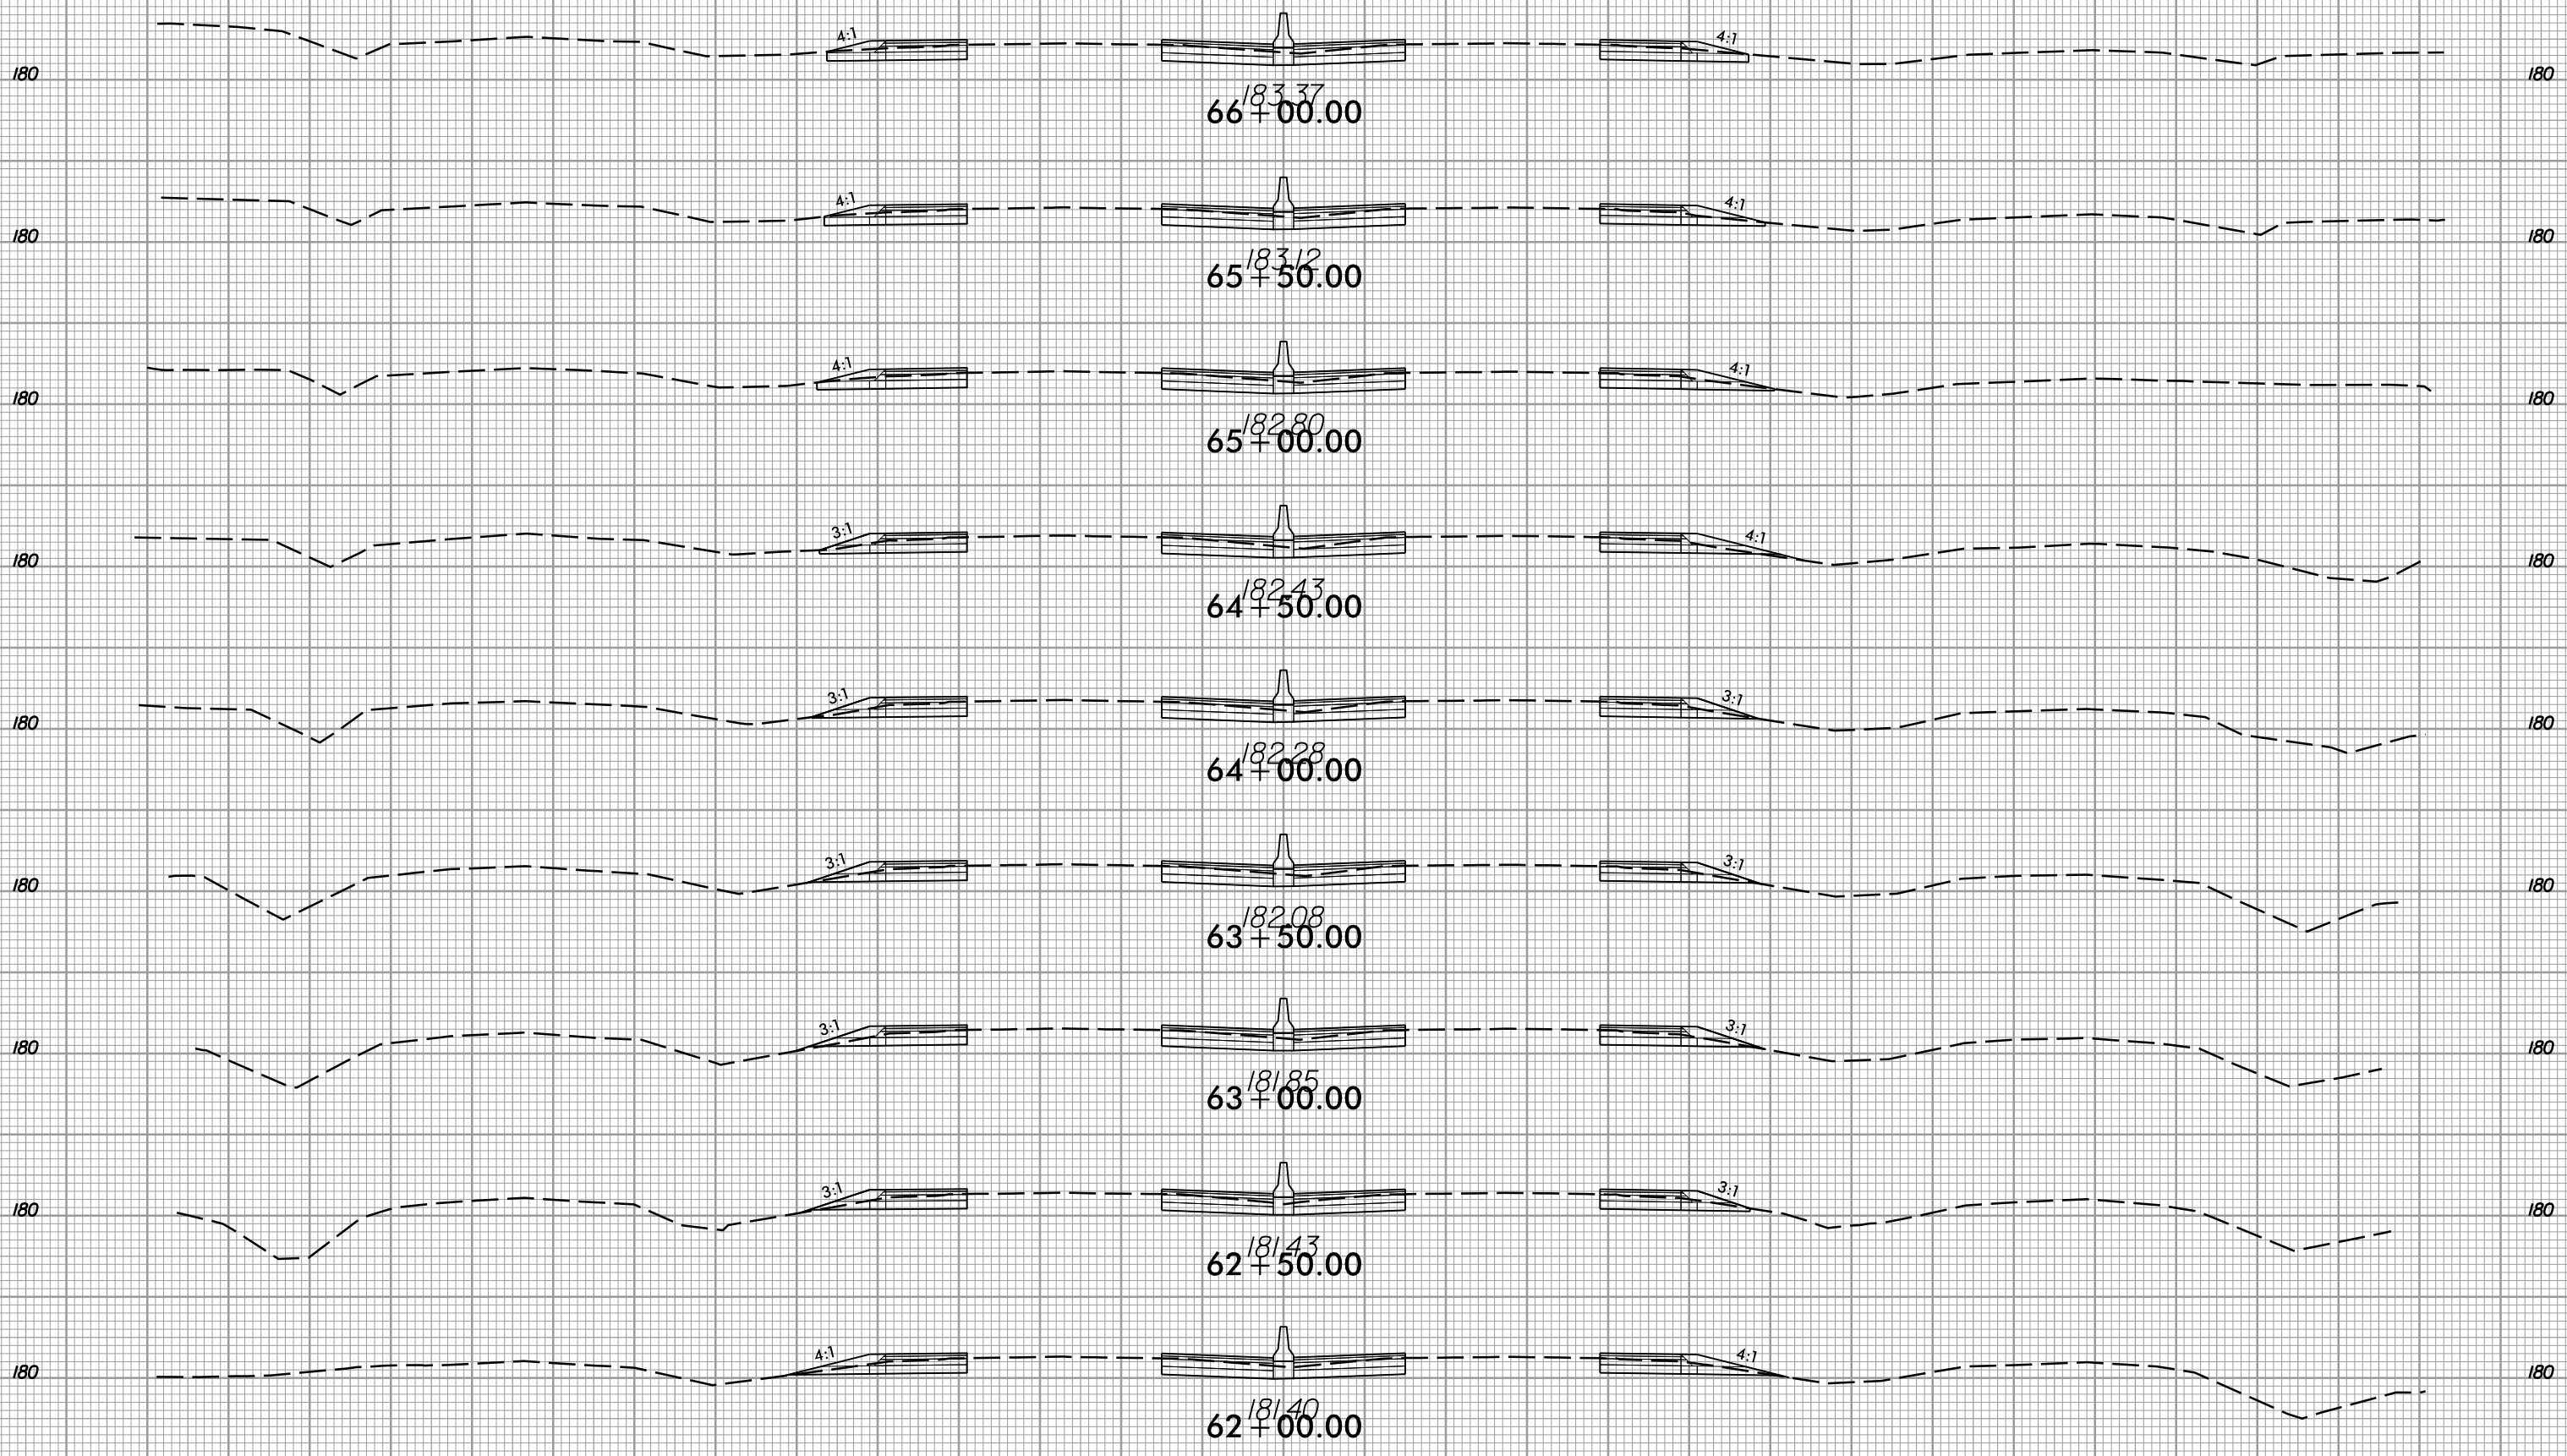

150 140 130 120 110 100 90 80 70 60 50 40 30 20 10 0 10 20 30 40 50 60 70 80 90 100 110 120 130 140 150

6/5/2017  
I:\5786\_rdy\_xpl.L.dgn  
USER:rdy


8/23/99

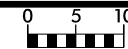

PROJ. REFERENCE NO.  
I-5786

SHEET NO.  
X-16

150 140 130 120 110 100 90 80 70 60 50 40 30 20 10 0 10 20 30 40 50 60 70 80 90 100 110 120 130 140 150

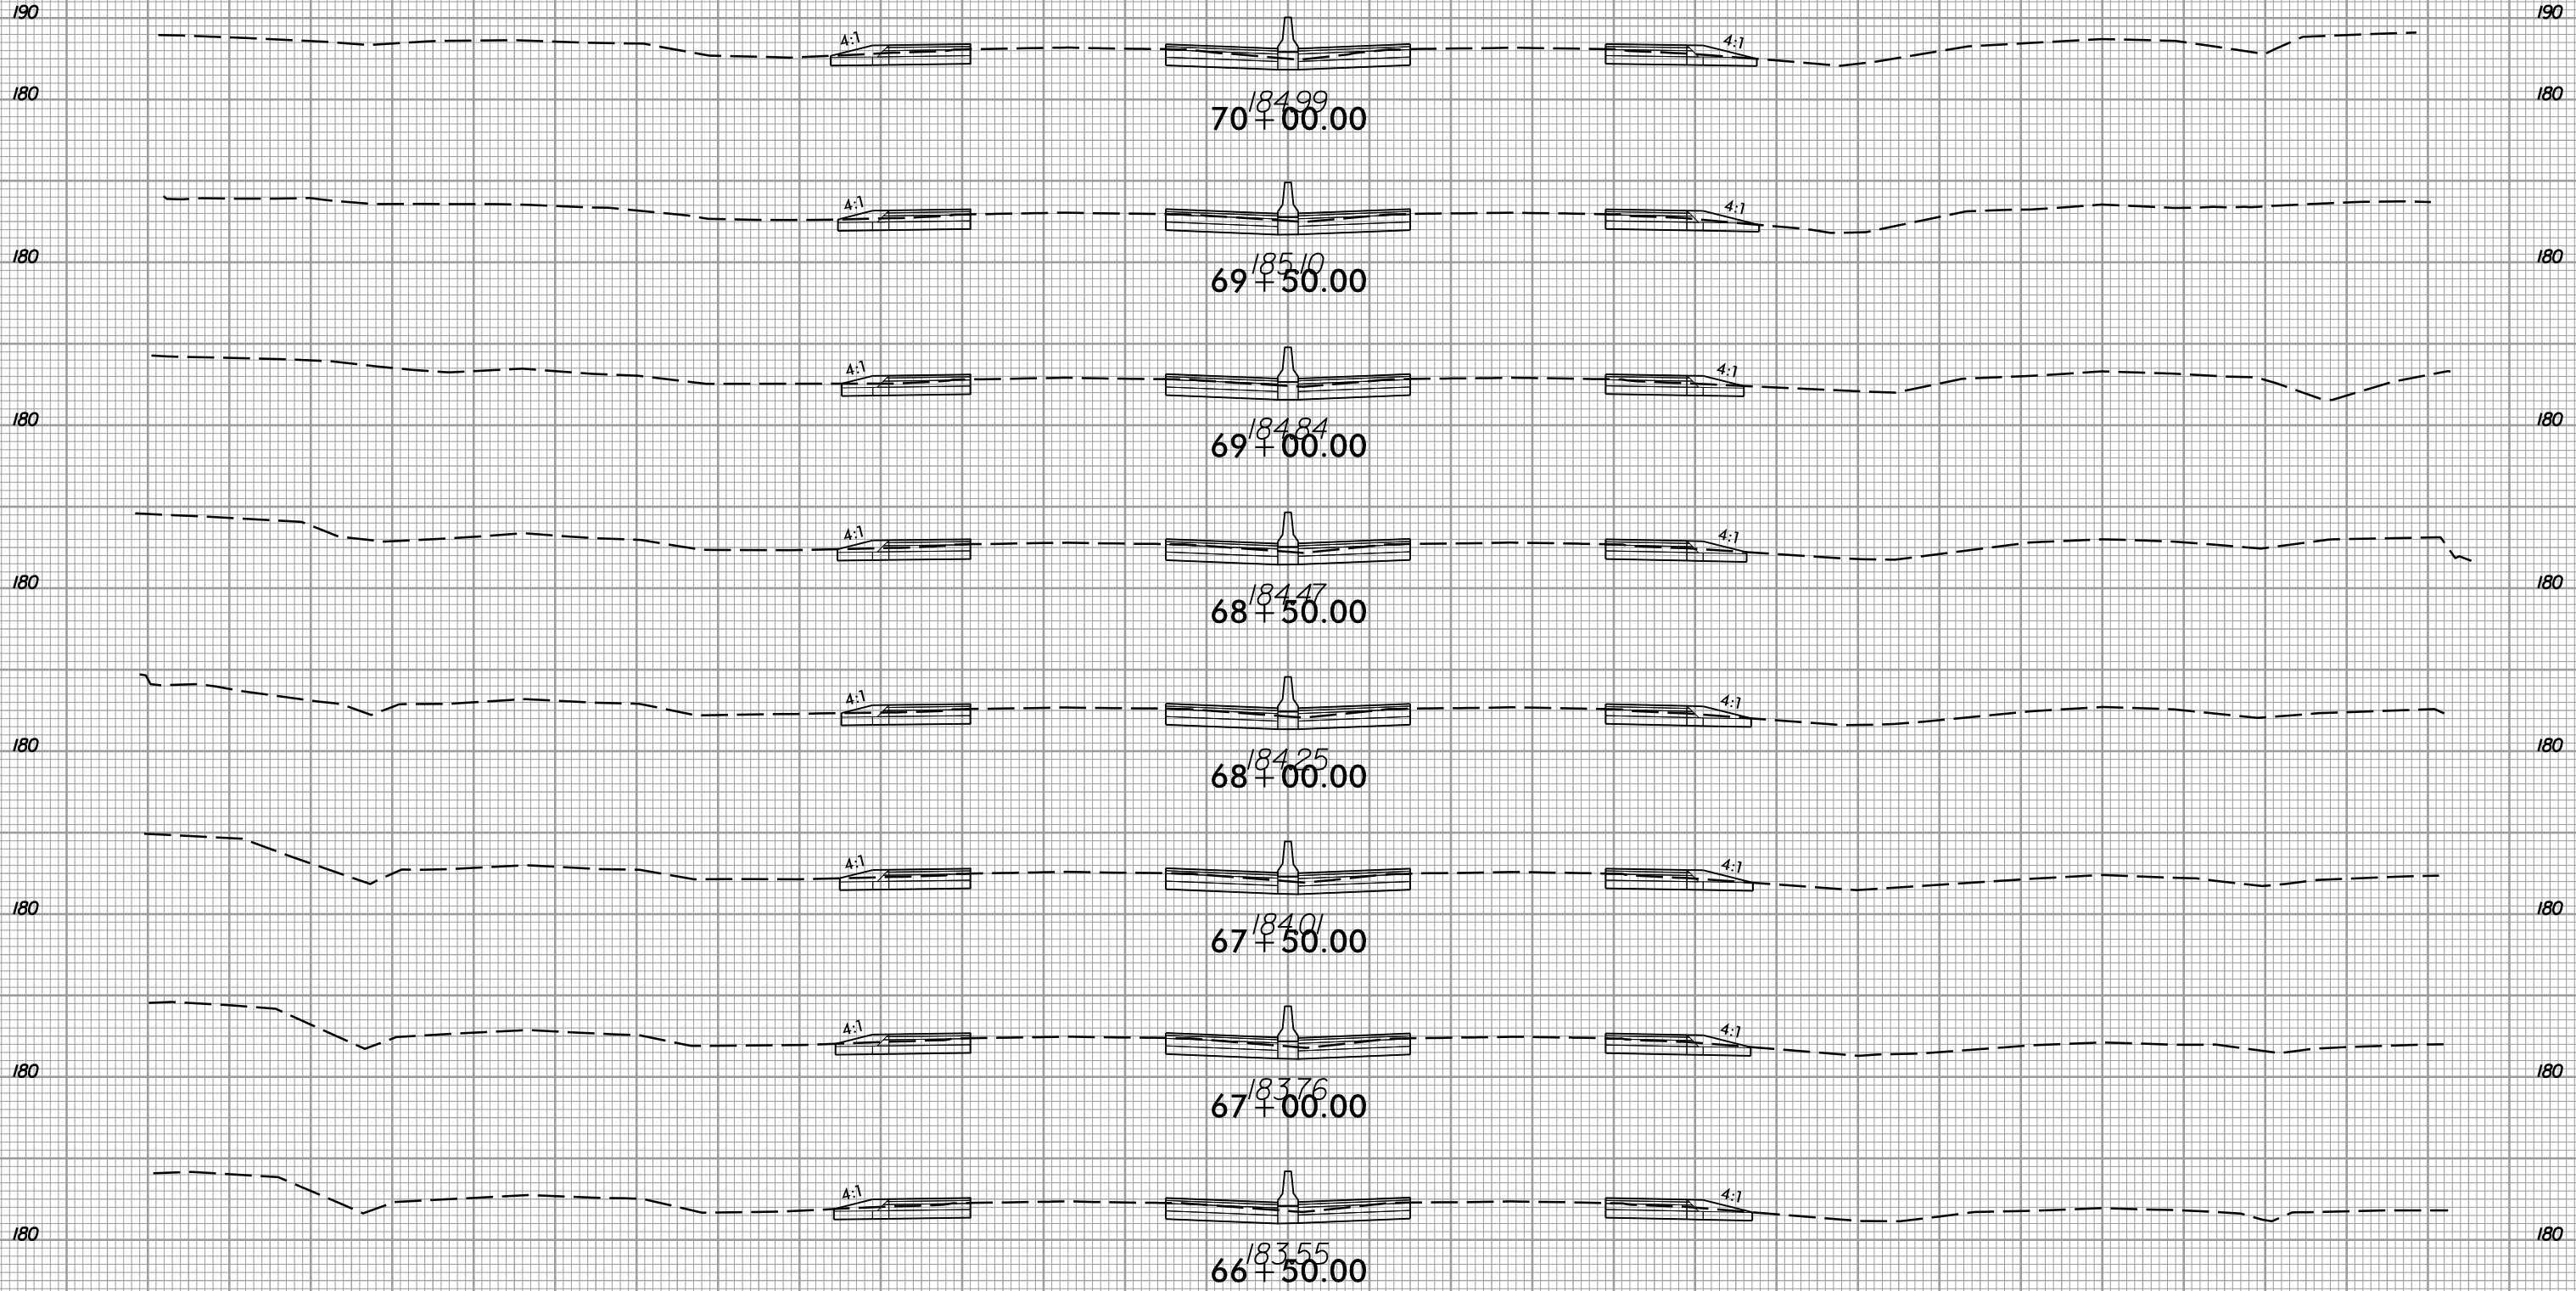

150 140 130 120 110 100 90 80 70 60 50 40 30 20 10 0 10 20 30 40 50 60 70 80 90 100 110 120 130 140 150

6/5/2017  
I:\5786\_rdy\_xpl.L.dgn  
USER:rdy


8/23/99



PROJ. REFERENCE NO.  
I-5786

SHEET NO.  
X-17

150 140 130 120 110 100 90 80 70 60 50 40 30 20 10 0 10 20 30 40 50 60 70 80 90 100 110 120 130 140 150

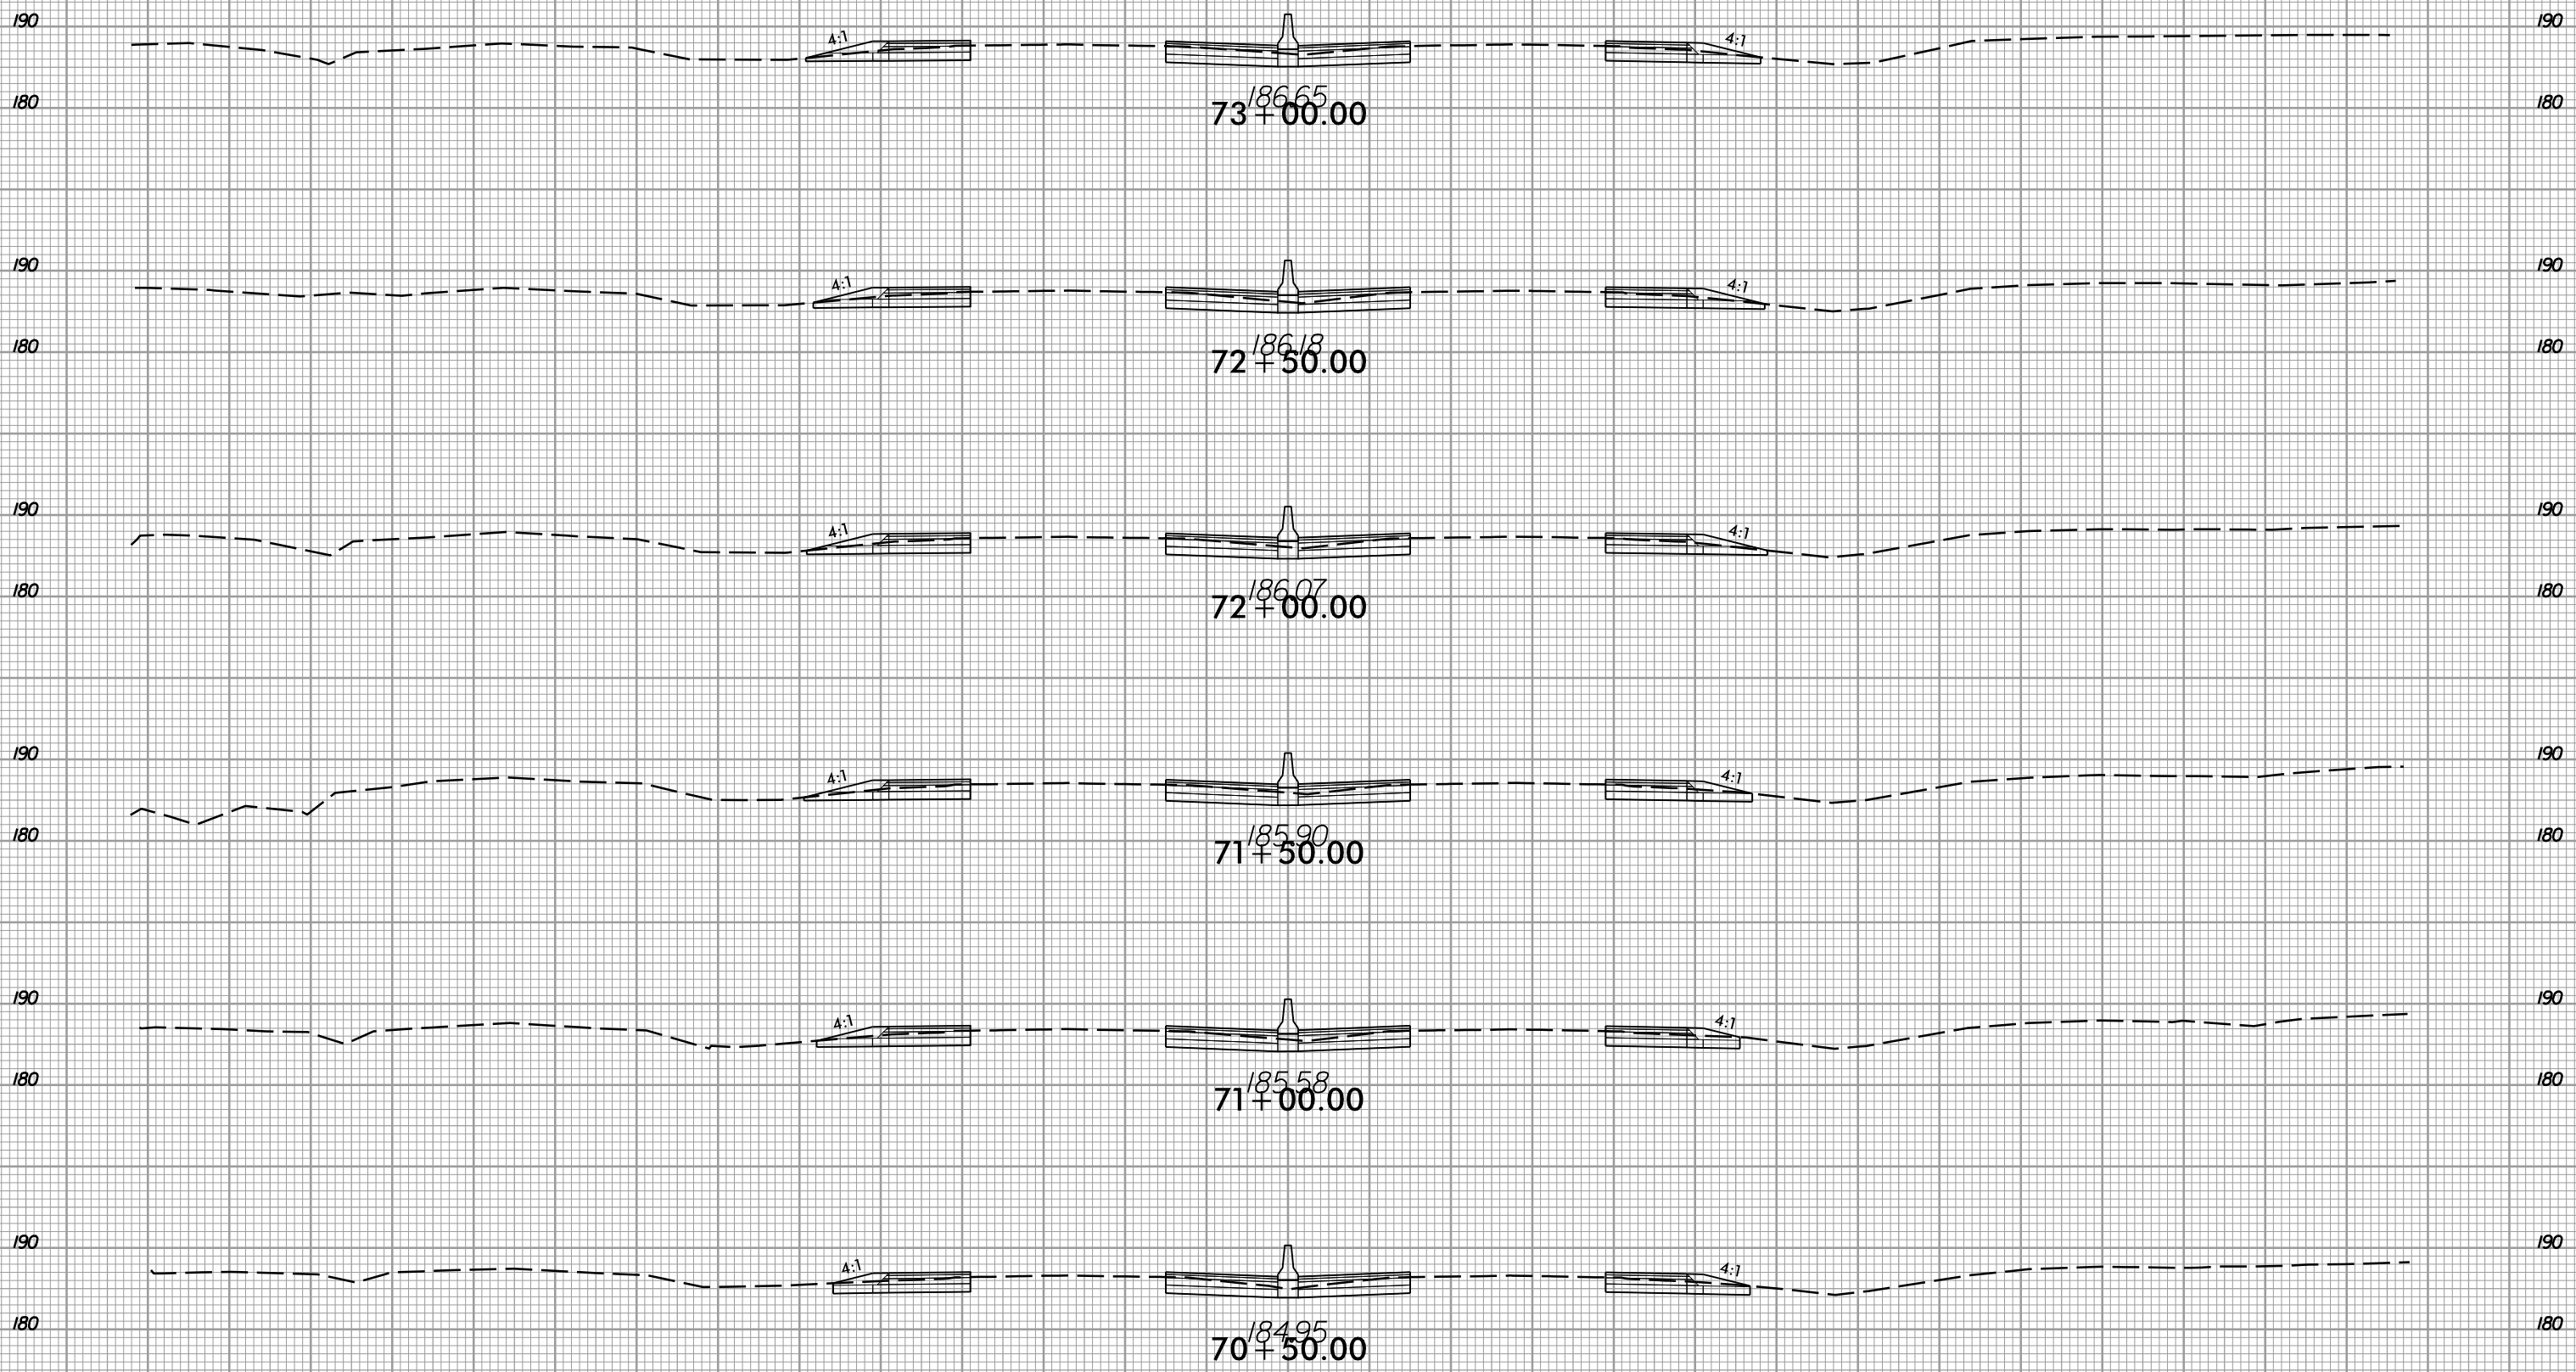

6/5/2017  
I:\5786\_rdy\_xpl.L.dgn  
I:\5786\_rdy\_xpl.L.dgn




8/23/99



PROJ. REFERENCE NO.  
I-5786

SHEET NO.  
X-18

150 140 130 120 110 100 90 80 70 60 50 40 30 20 10 0 10 20 30 40 50 60 70 80 90 100 110 120 130 140 150

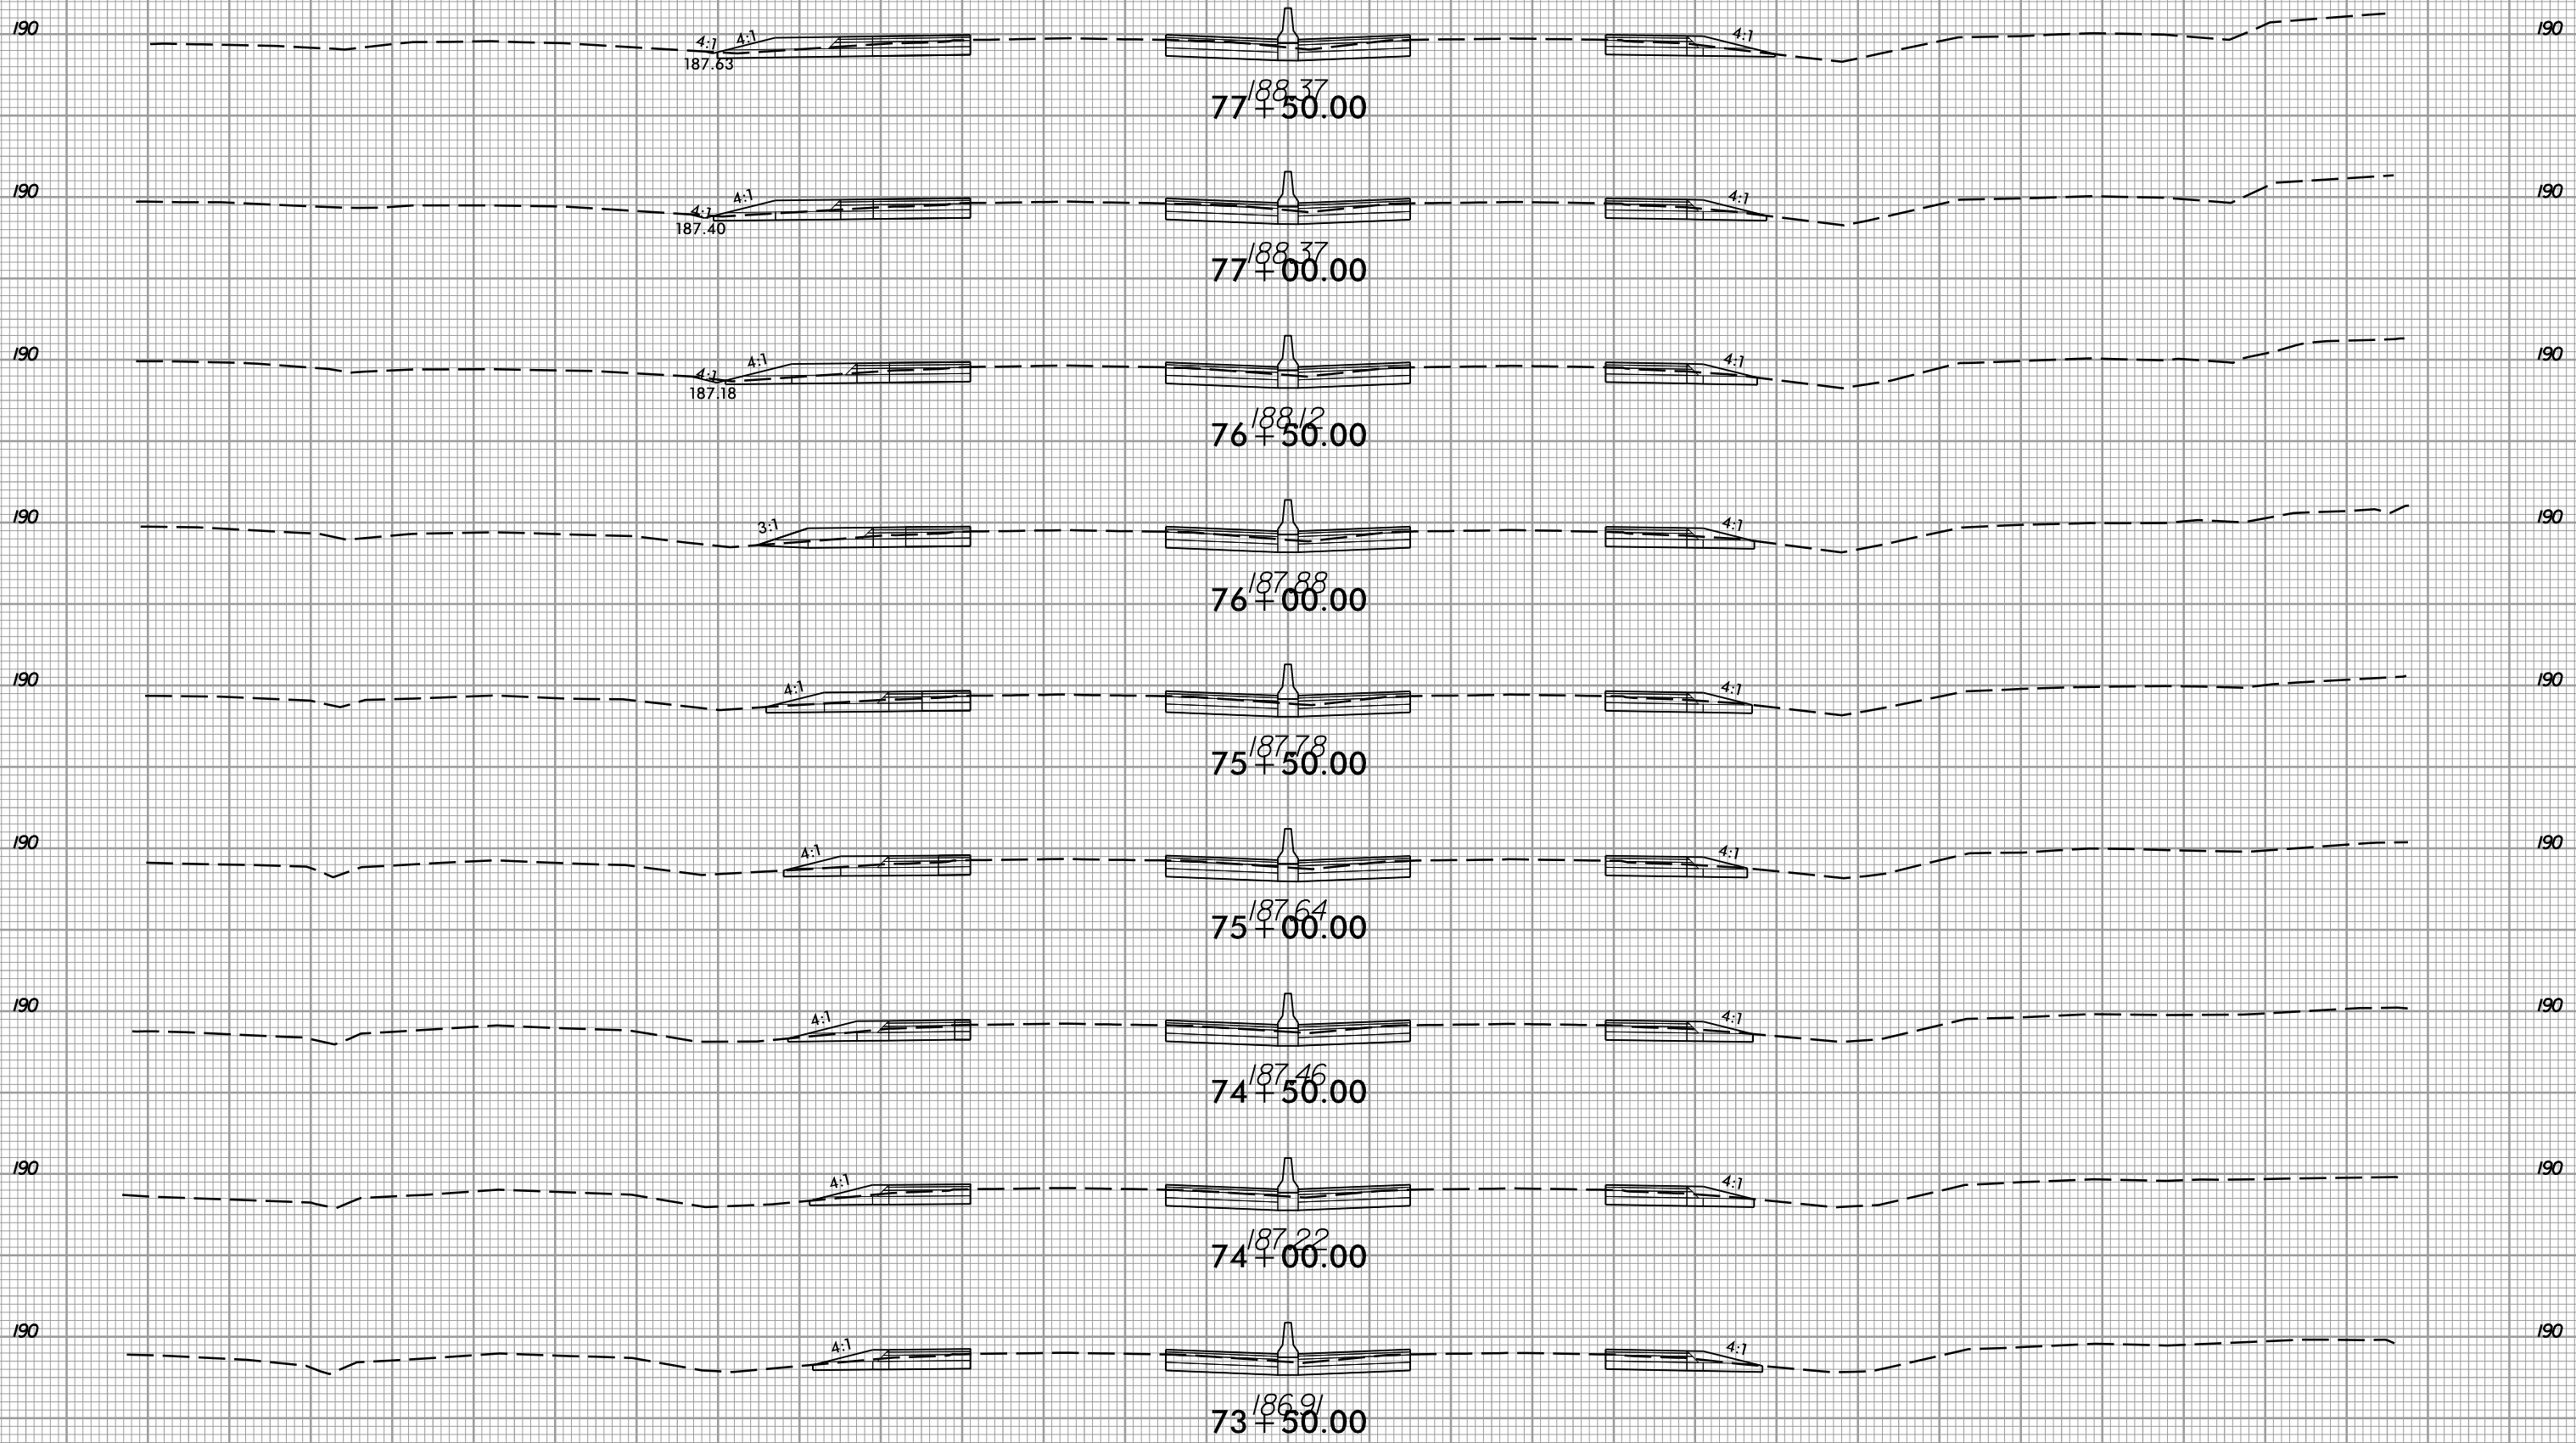

150 140 130 120 110 100 90 80 70 60 50 40 30 20 10 0 10 20 30 40 50 60 70 80 90 100 110 120 130 140 150

6/5/2017  
I:\5786\_rdy\_xpl.L.dgn  
USER:rdy










8/23/99



PROJ. REFERENCE NO.  
I-5786

SHEET NO.  
X-19

150 140 130 120 110 100 90 80 70 60 50 40 30 20 10 0 10 20 30 40 50 60 70 80 90 100 110 120 130 140 150

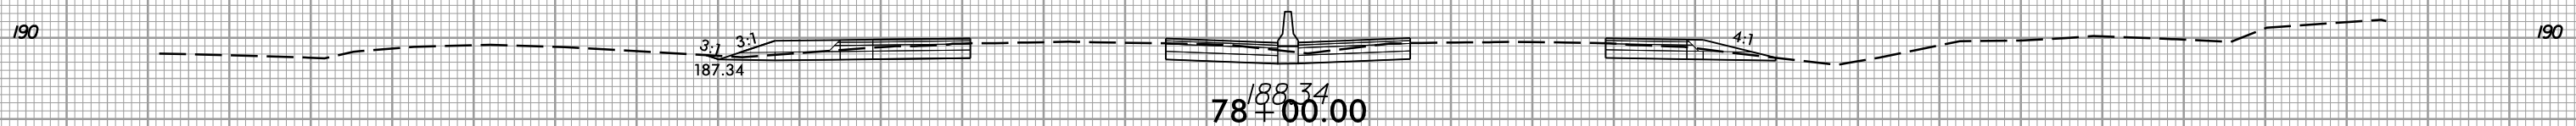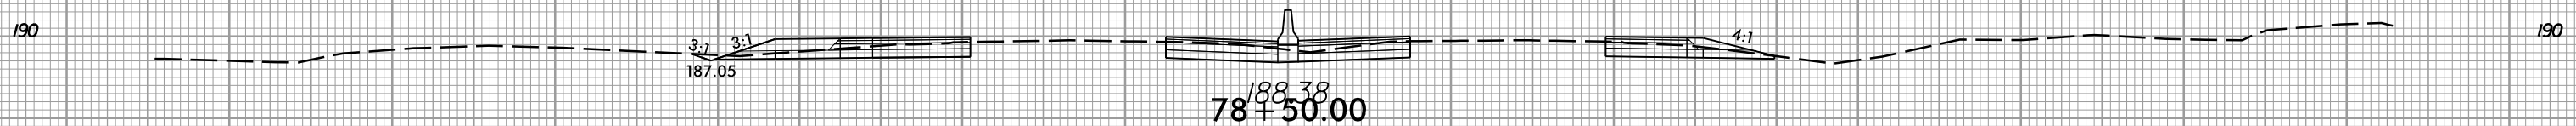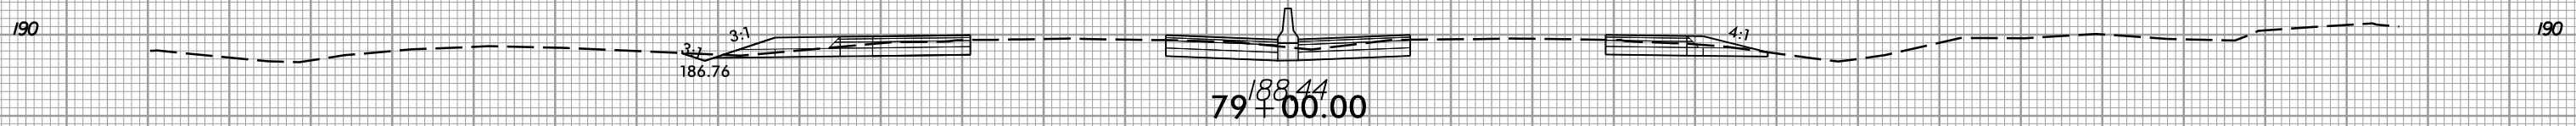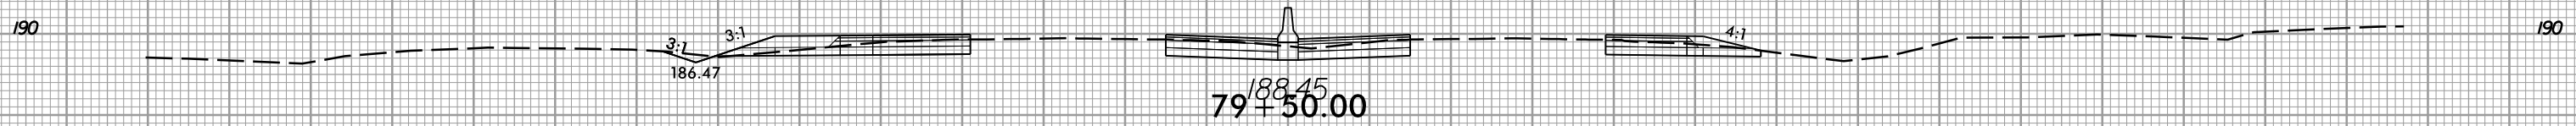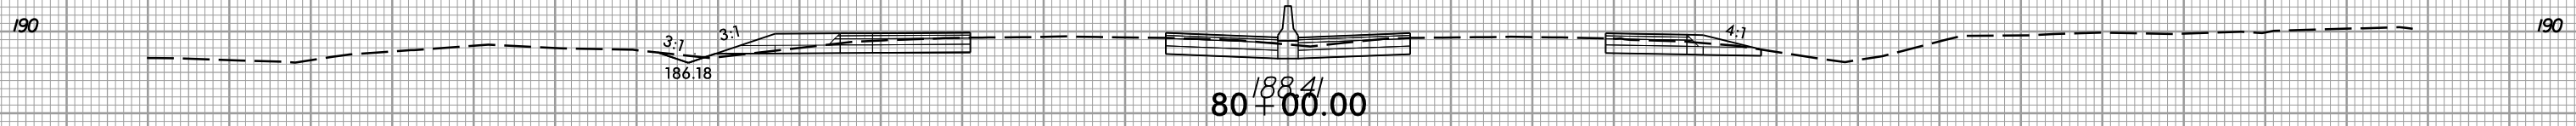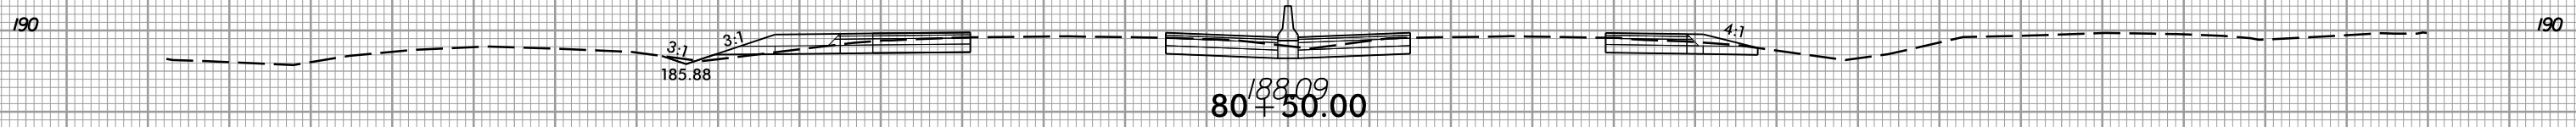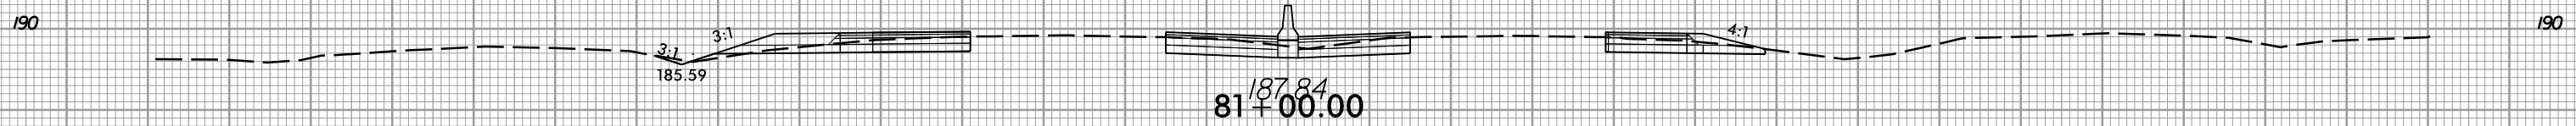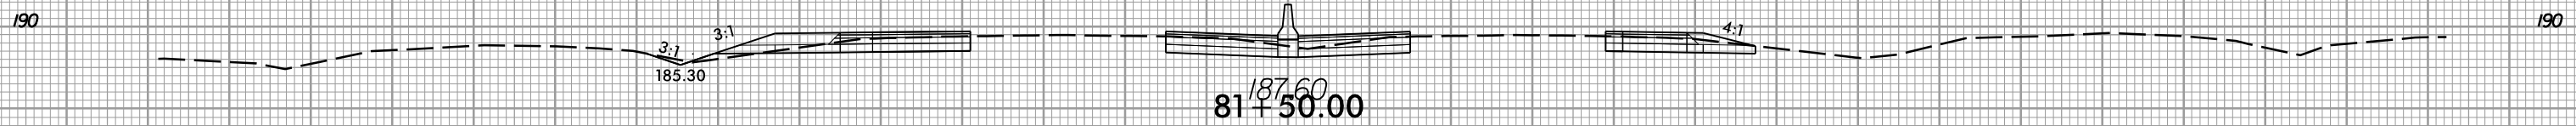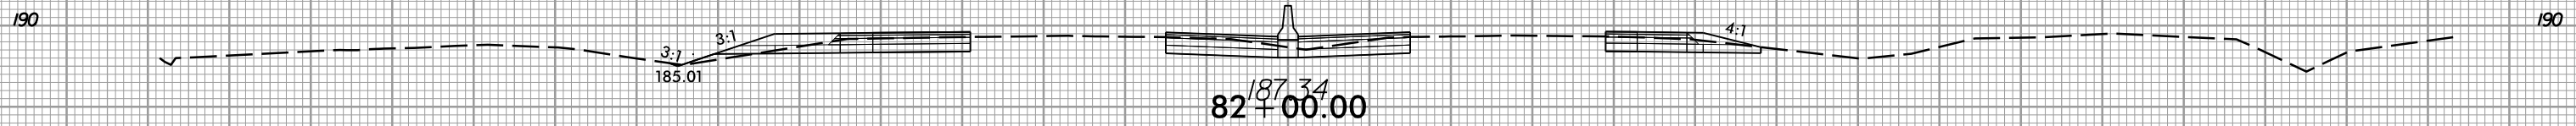

150 140 130 120 110 100 90 80 70 60 50 40 30 20 10 0 10 20 30 40 50 60 70 80 90 100 110 120 130 140 150

6/5/2017  
1:55:16 PM  
I:\Projects\I-5786\rdy\xp1.L.dgn








8/23/99



PROJ. REFERENCE NO.  
I-5786

SHEET NO.  
X-20


150 140 130 120 110 100 90 80 70 60 50 40 30 20 10 0 10 20 30 40 50 60 70 80 90 100 110 120 130 140 150

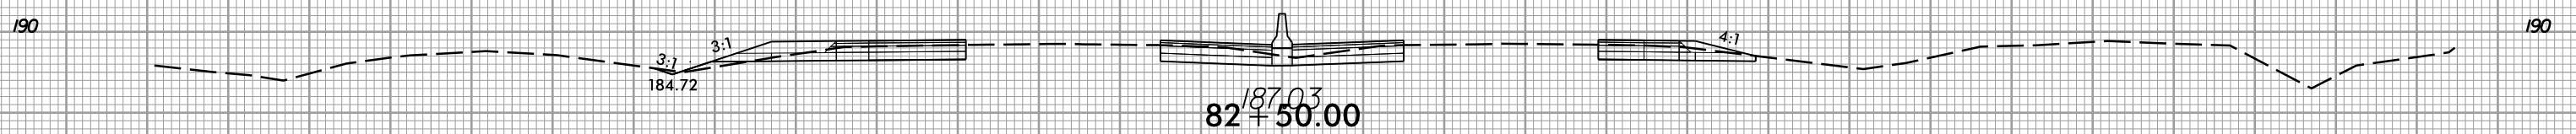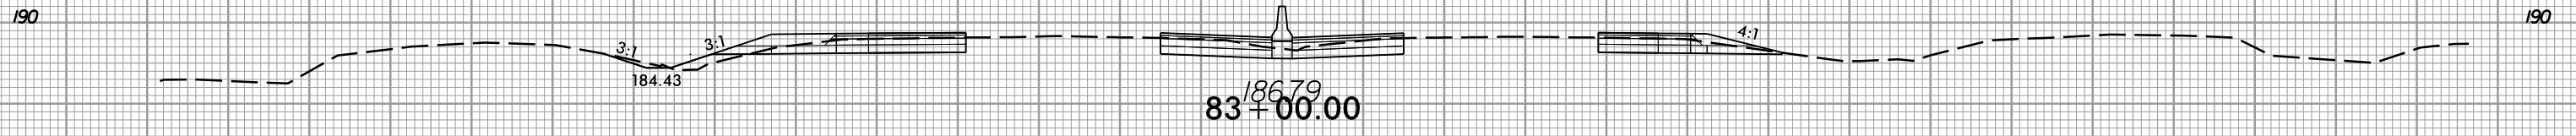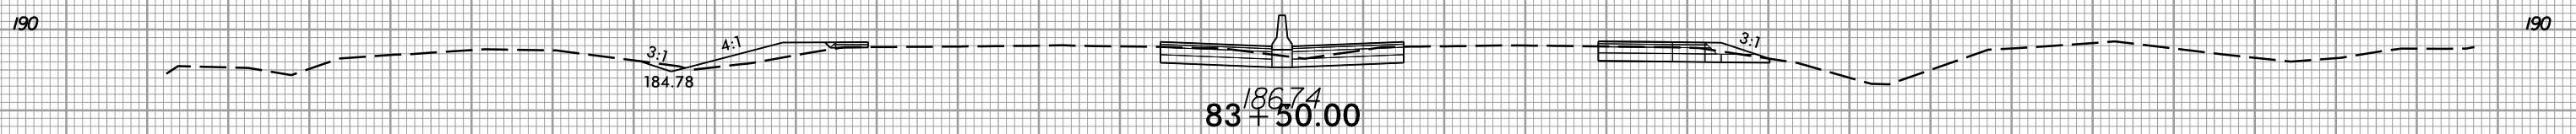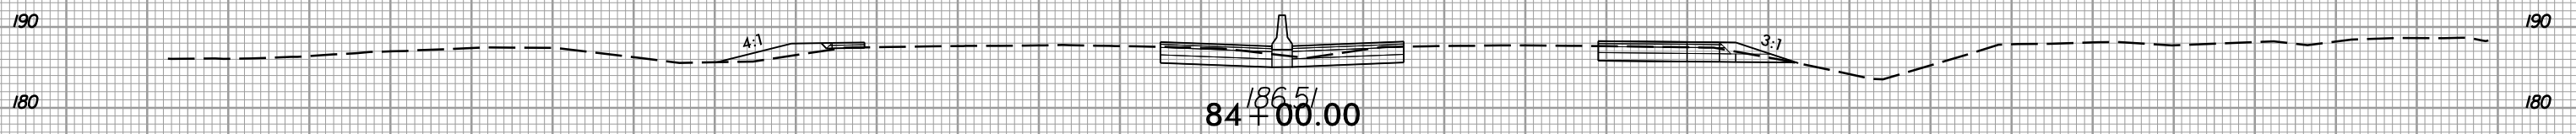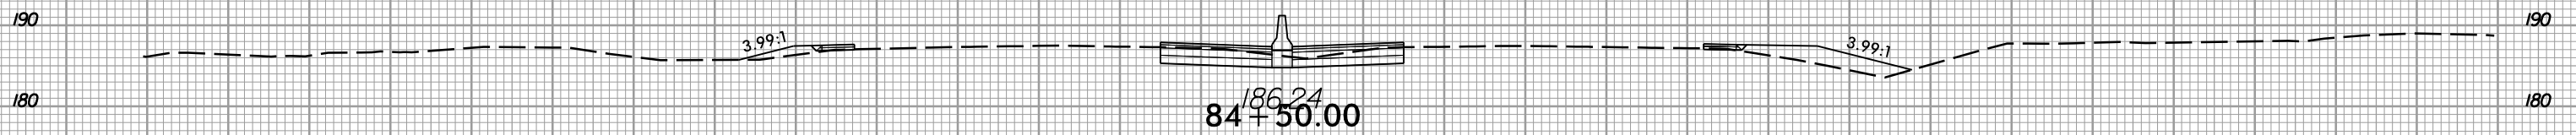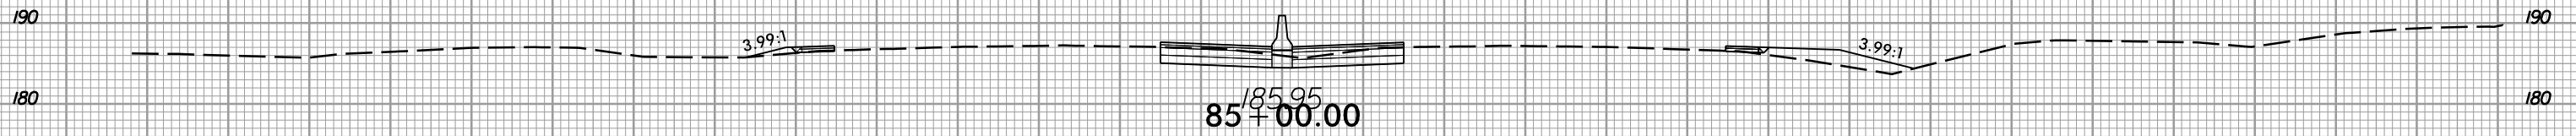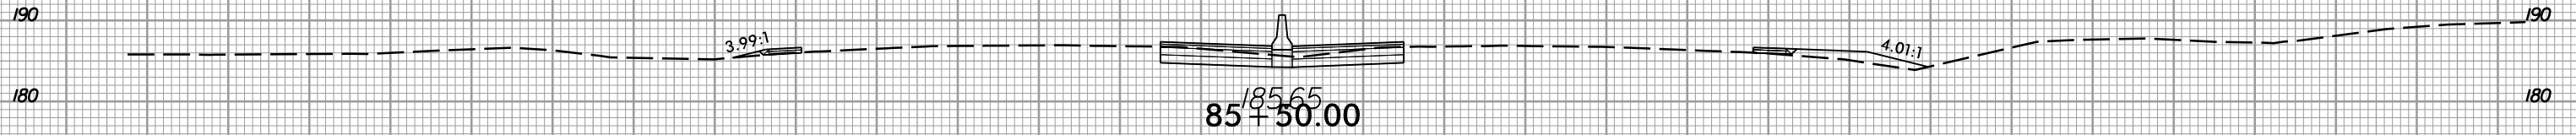

150 140 130 120 110 100 90 80 70 60 50 40 30 20 10 0 10 20 30 40 50 60 70 80 90 100 110 120 130 140 150

6/5/2017  
I:\5786\_rdy\_xpl.L.dgn  
USER:rdy


8/23/99

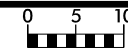

PROJ. REFERENCE NO.  
I-5786

SHEET NO.  
X-21

150 140 130 120 110 100 90 80 70 60 50 40 30 20 10 0 10 20 30 40 50 60 70 80 90 100 110 120 130 140 150

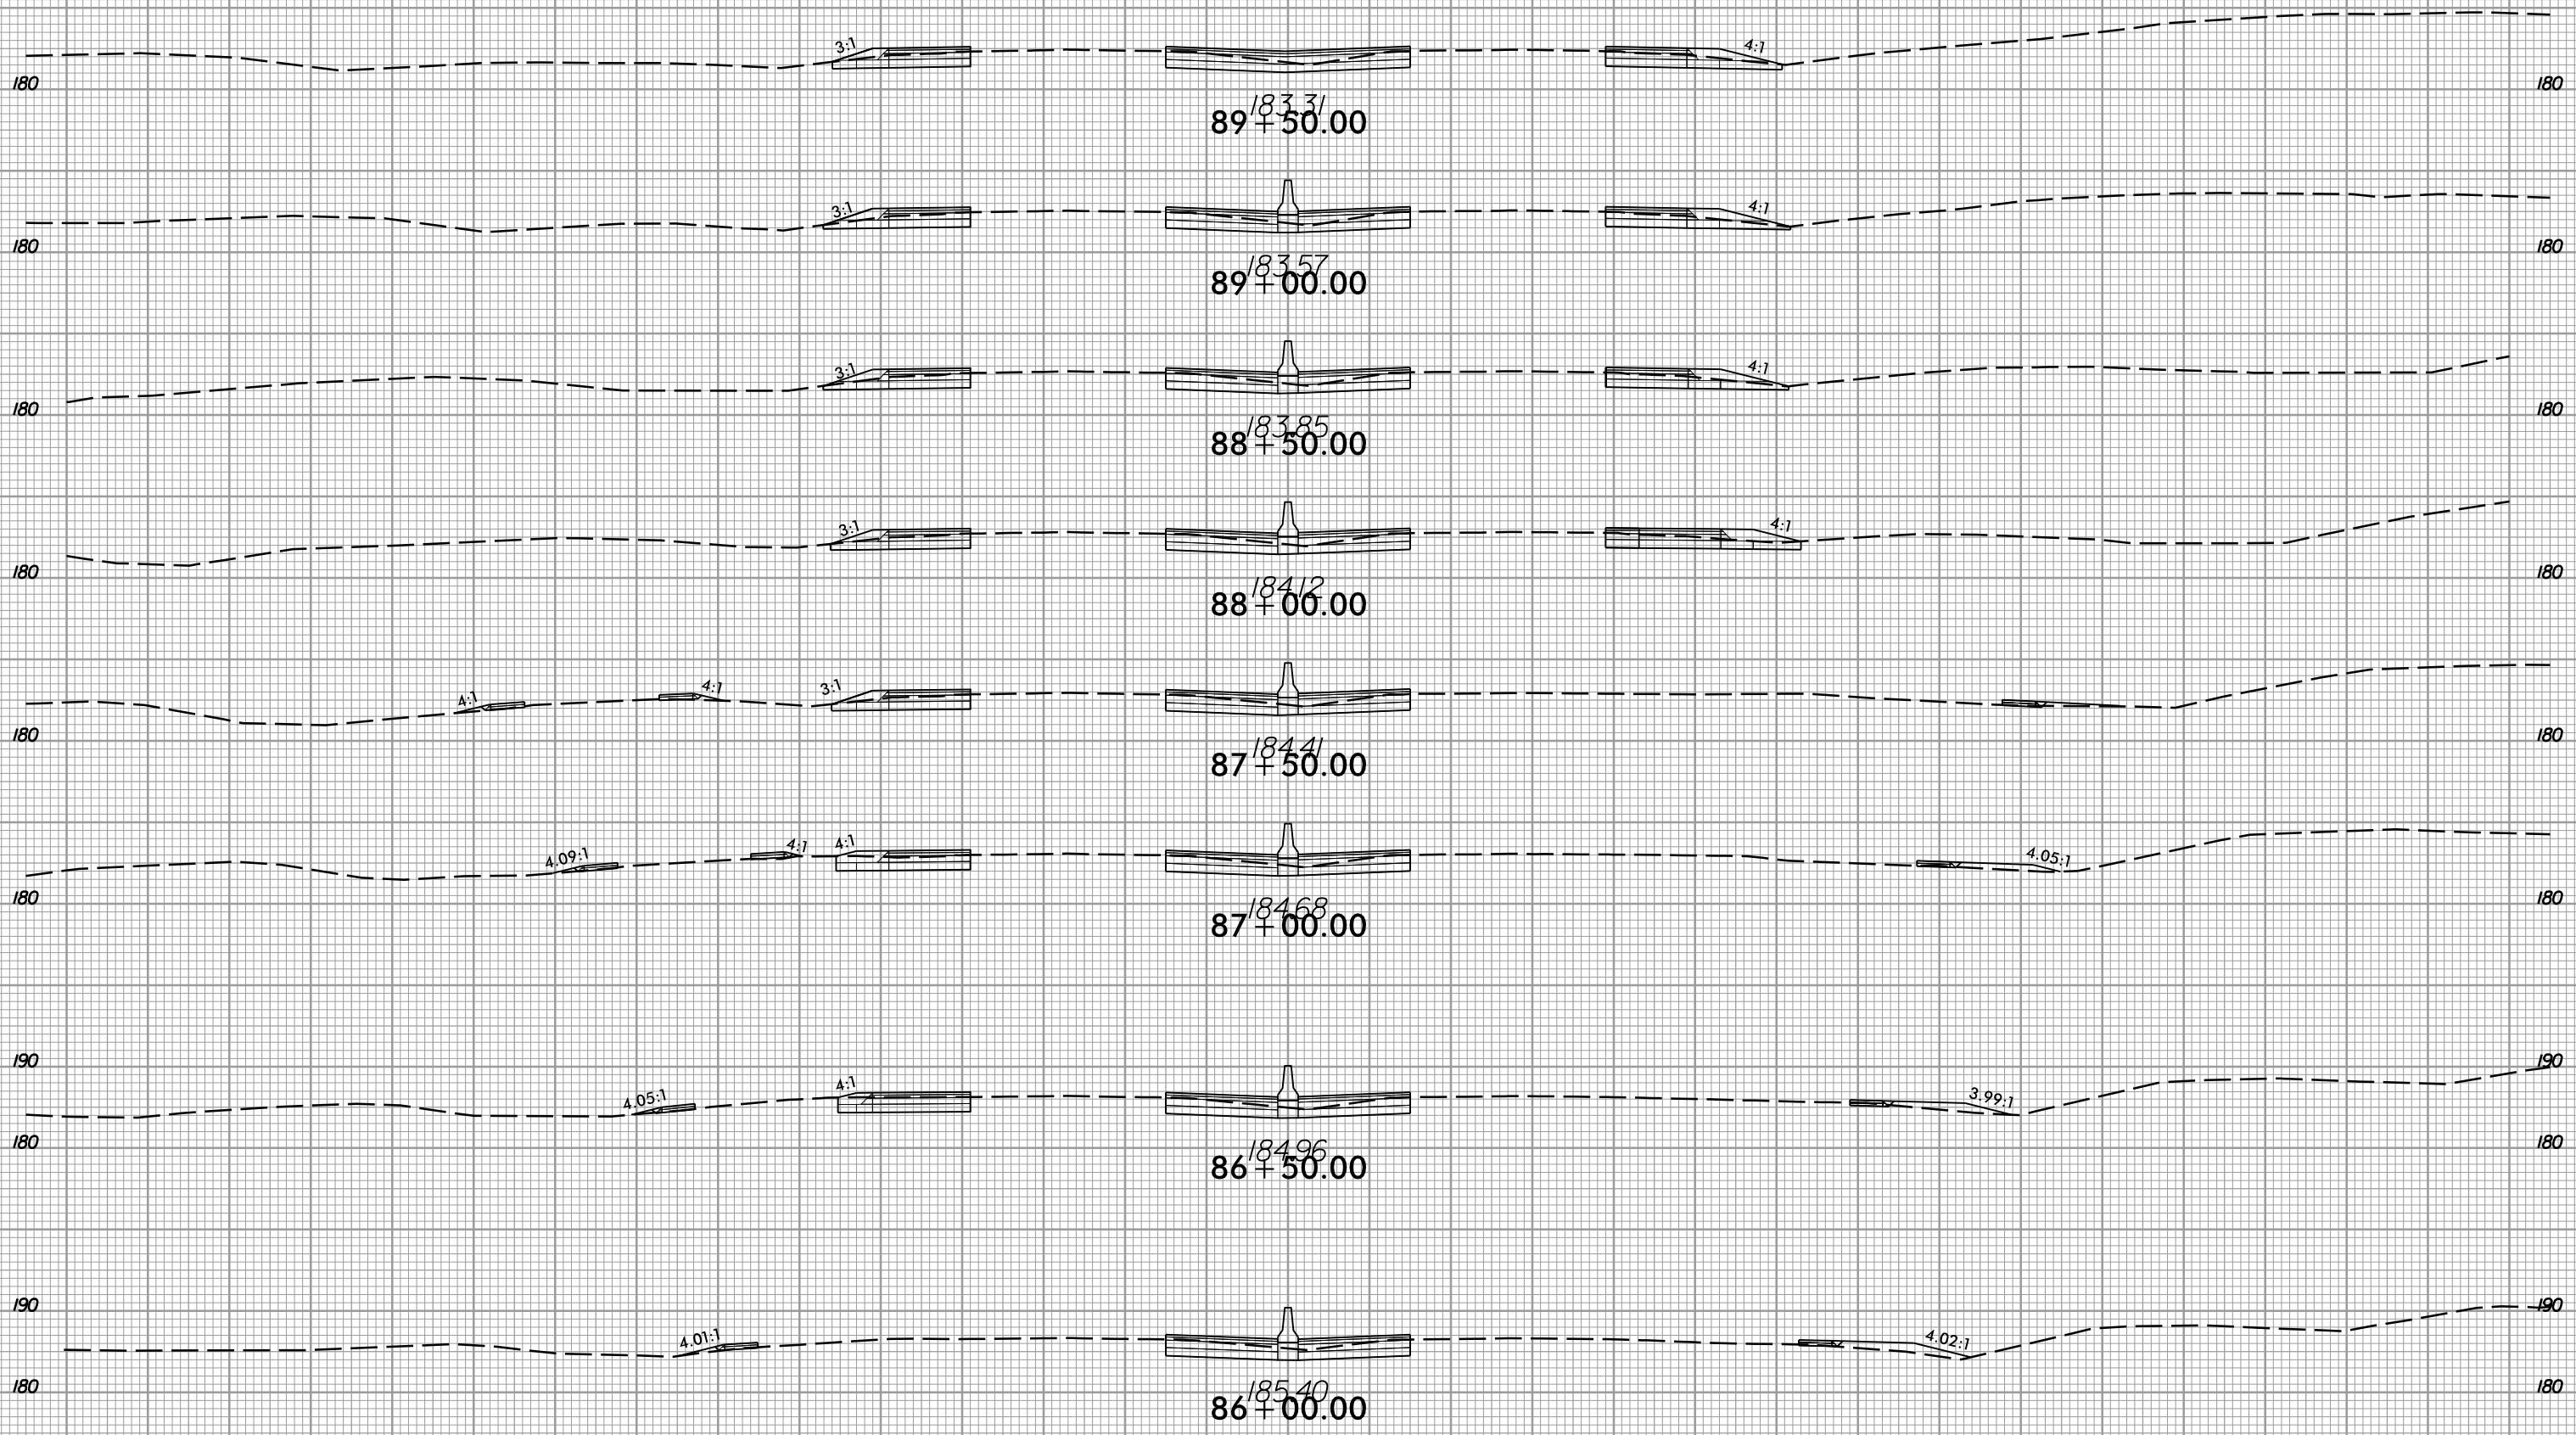

150 140 130 120 110 100 90 80 70 60 50 40 30 20 10 0 10 20 30 40 50 60 70 80 90 100 110 120 130 140 150

6/5/2017  
I:\5786\_rdy\_xpl.L.dgn  
USER:rdy







8/23/99



PROJ. REFERENCE NO.  
I-5786

SHEET NO.  
X-22

150 140 130 120 110 100 90 80 70 60 50 40 30 20 10 0 10 20 30 40 50 60 70 80 90 100 110 120 130 140 150

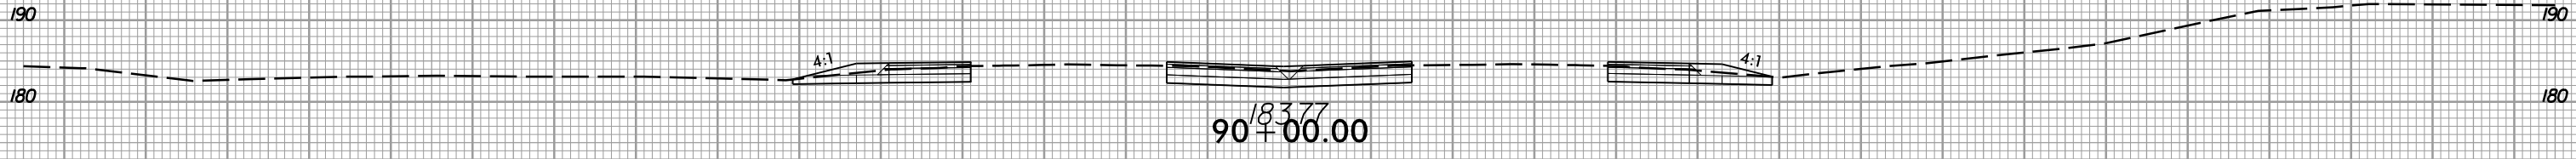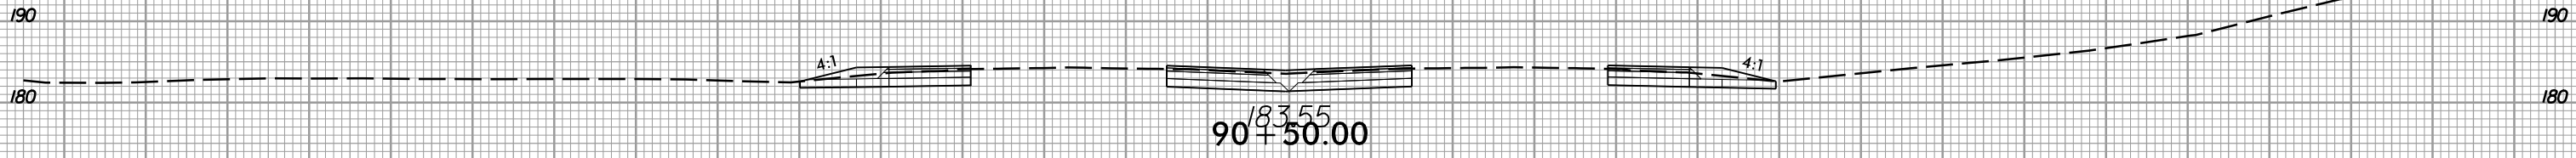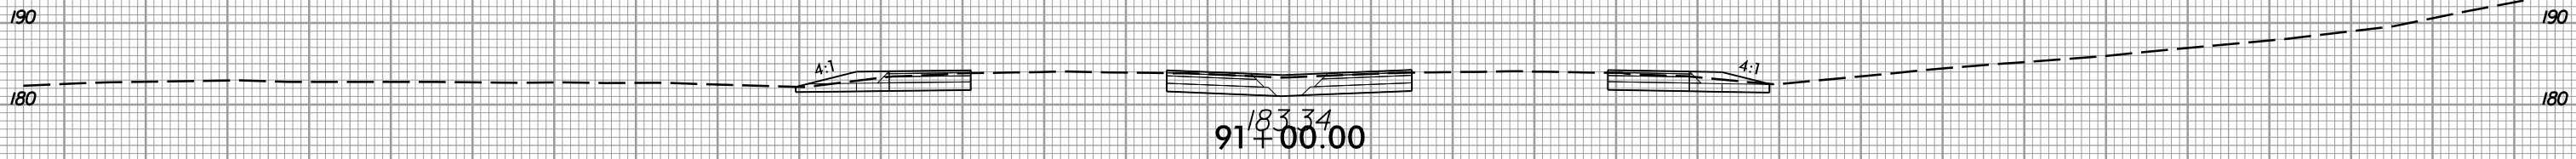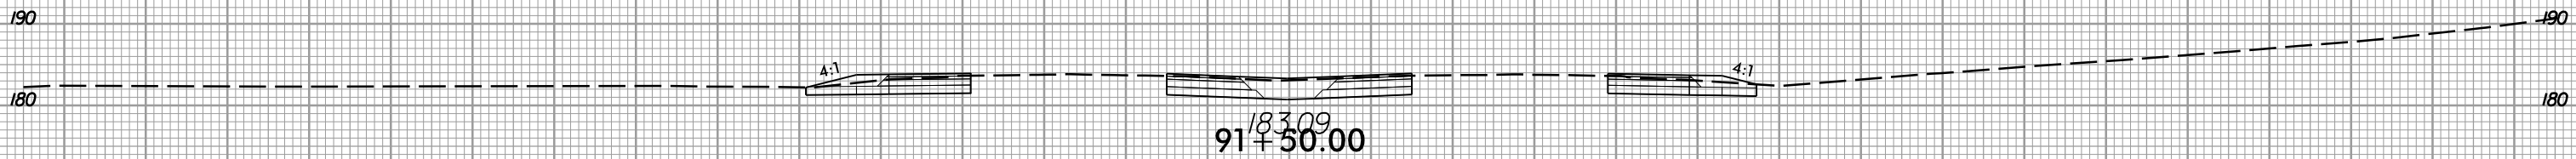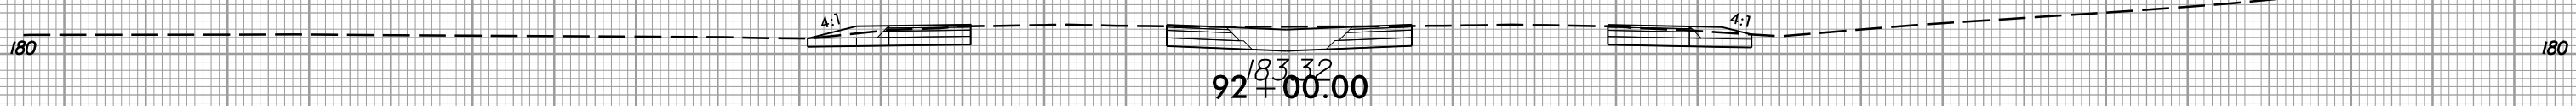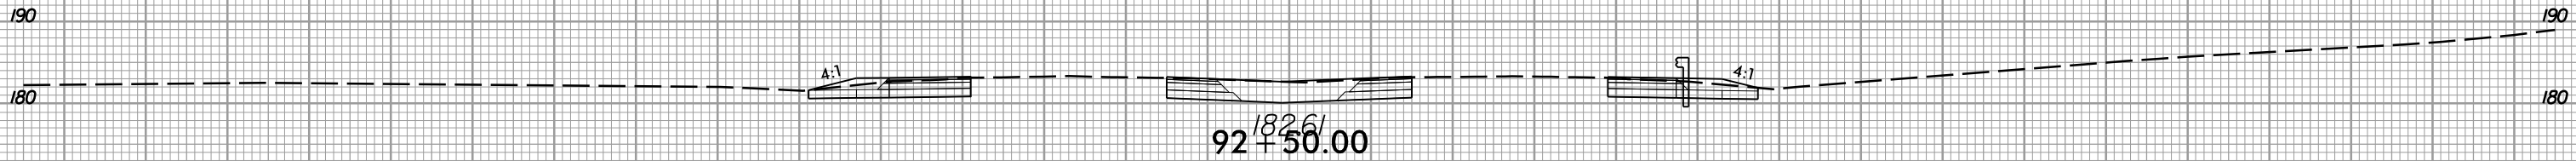

150 140 130 120 110 100 90 80 70 60 50 40 30 20 10 0 10 20 30 40 50 60 70 80 90 100 110 120 130 140 150

6/5/2017  
I:\5786\_rdy\_xpl.L.dgn






8/23/99



PROJ. REFERENCE NO.  
I-5786

SHEET NO.  
X-23

150 140 130 120 110 100 90 80 70 60 50 40 30 20 10 0 10 20 30 40 50 60 70 80 90 100 110 120 130 140 150

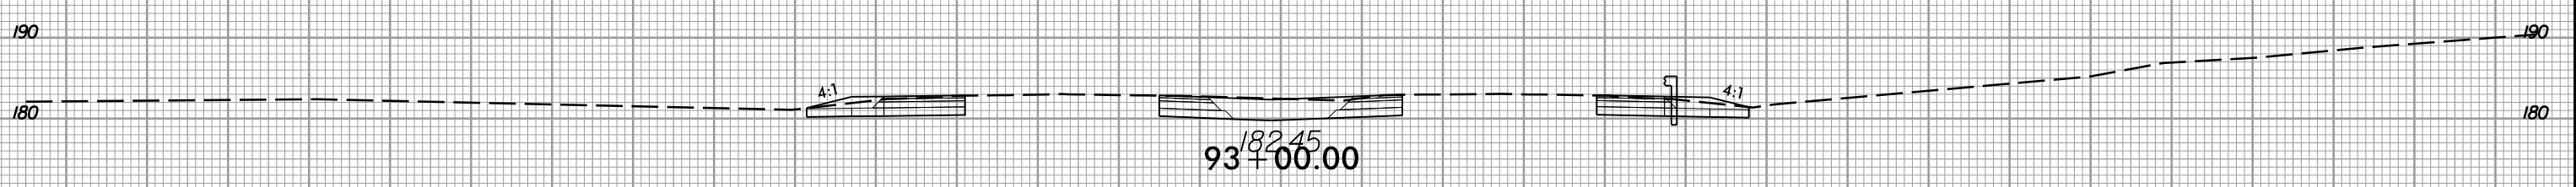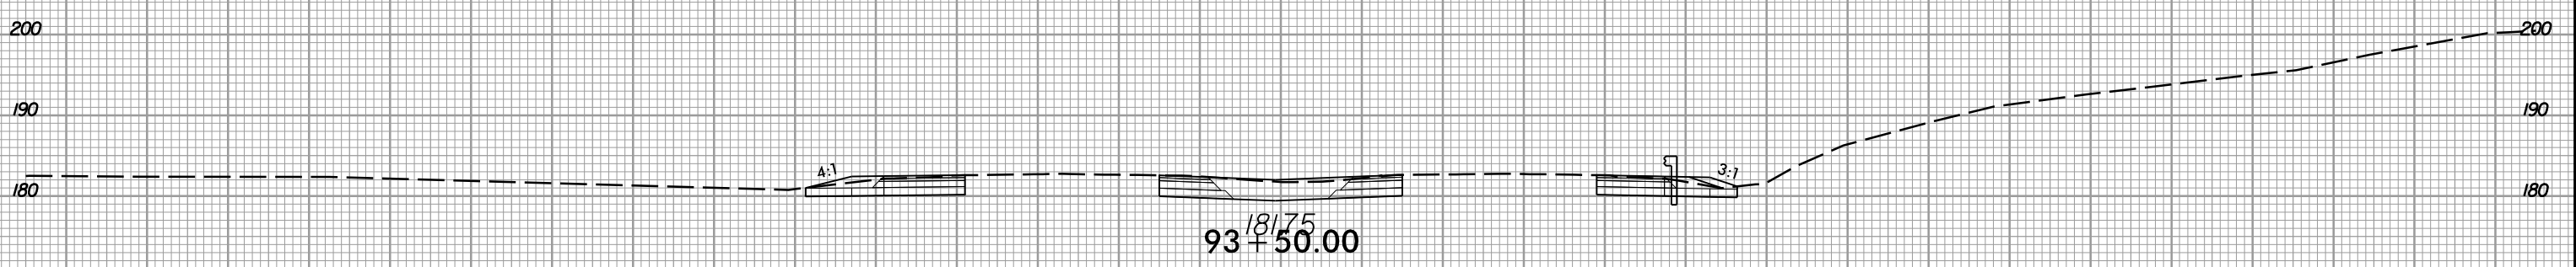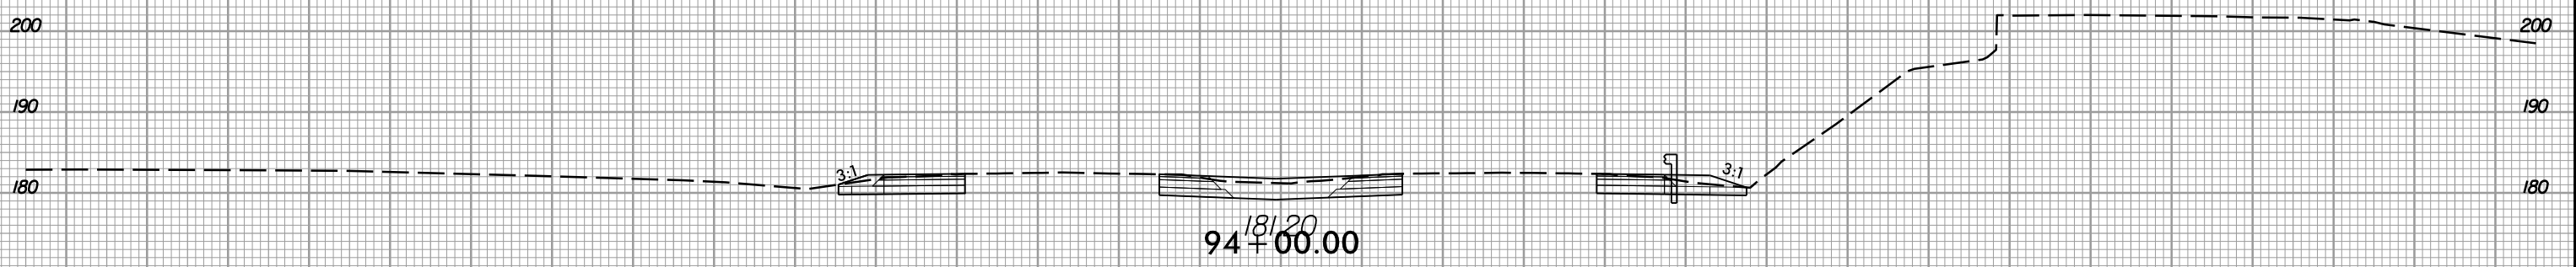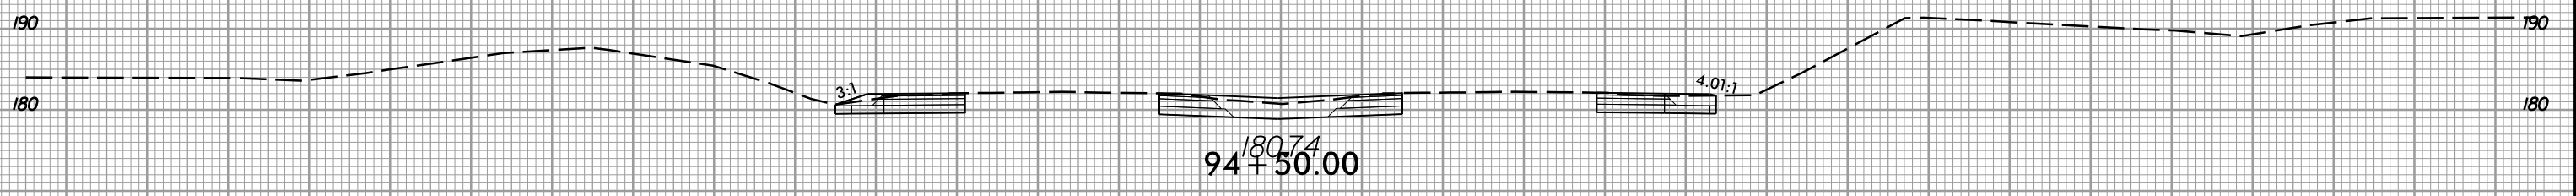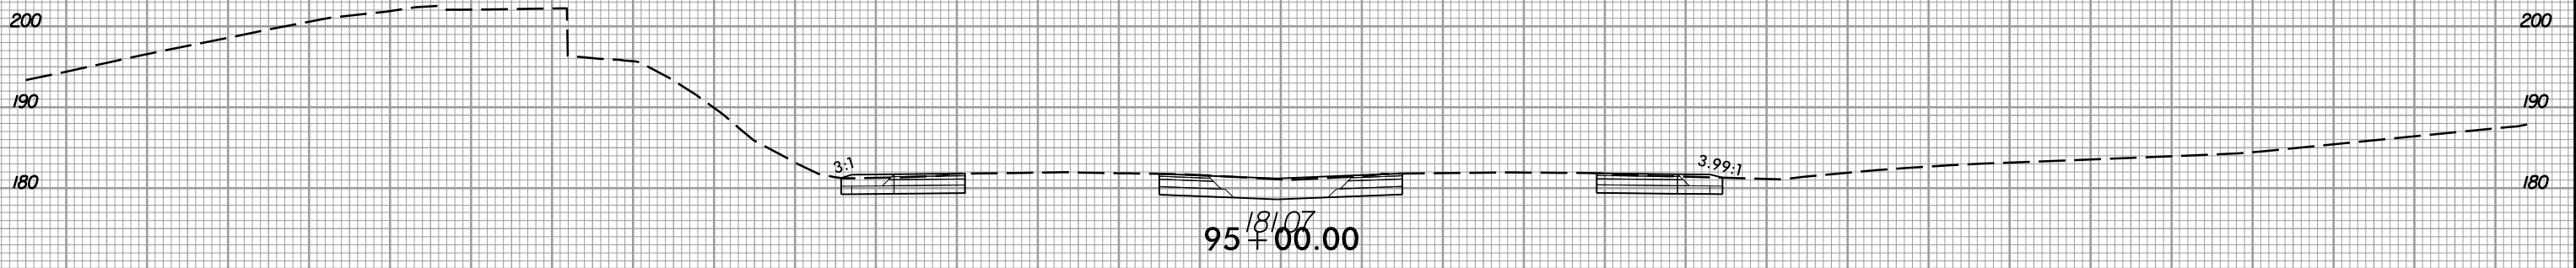

150 140 130 120 110 100 90 80 70 60 50 40 30 20 10 0 10 20 30 40 50 60 70 80 90 100 110 120 130 140 150

6/5/2017  
I:\5786\_rdy\_xpl.L.dgn  
I:\5786\_rdy\_xpl.L.dgn


8/23/99



PROJ. REFERENCE NO.  
I-5786

SHEET NO.  
X-24

150 140 130 120 110 100 90 80 70 60 50 40 30 20 10 0 10 20 30 40 50 60 70 80 90 100 110 120 130 140 150

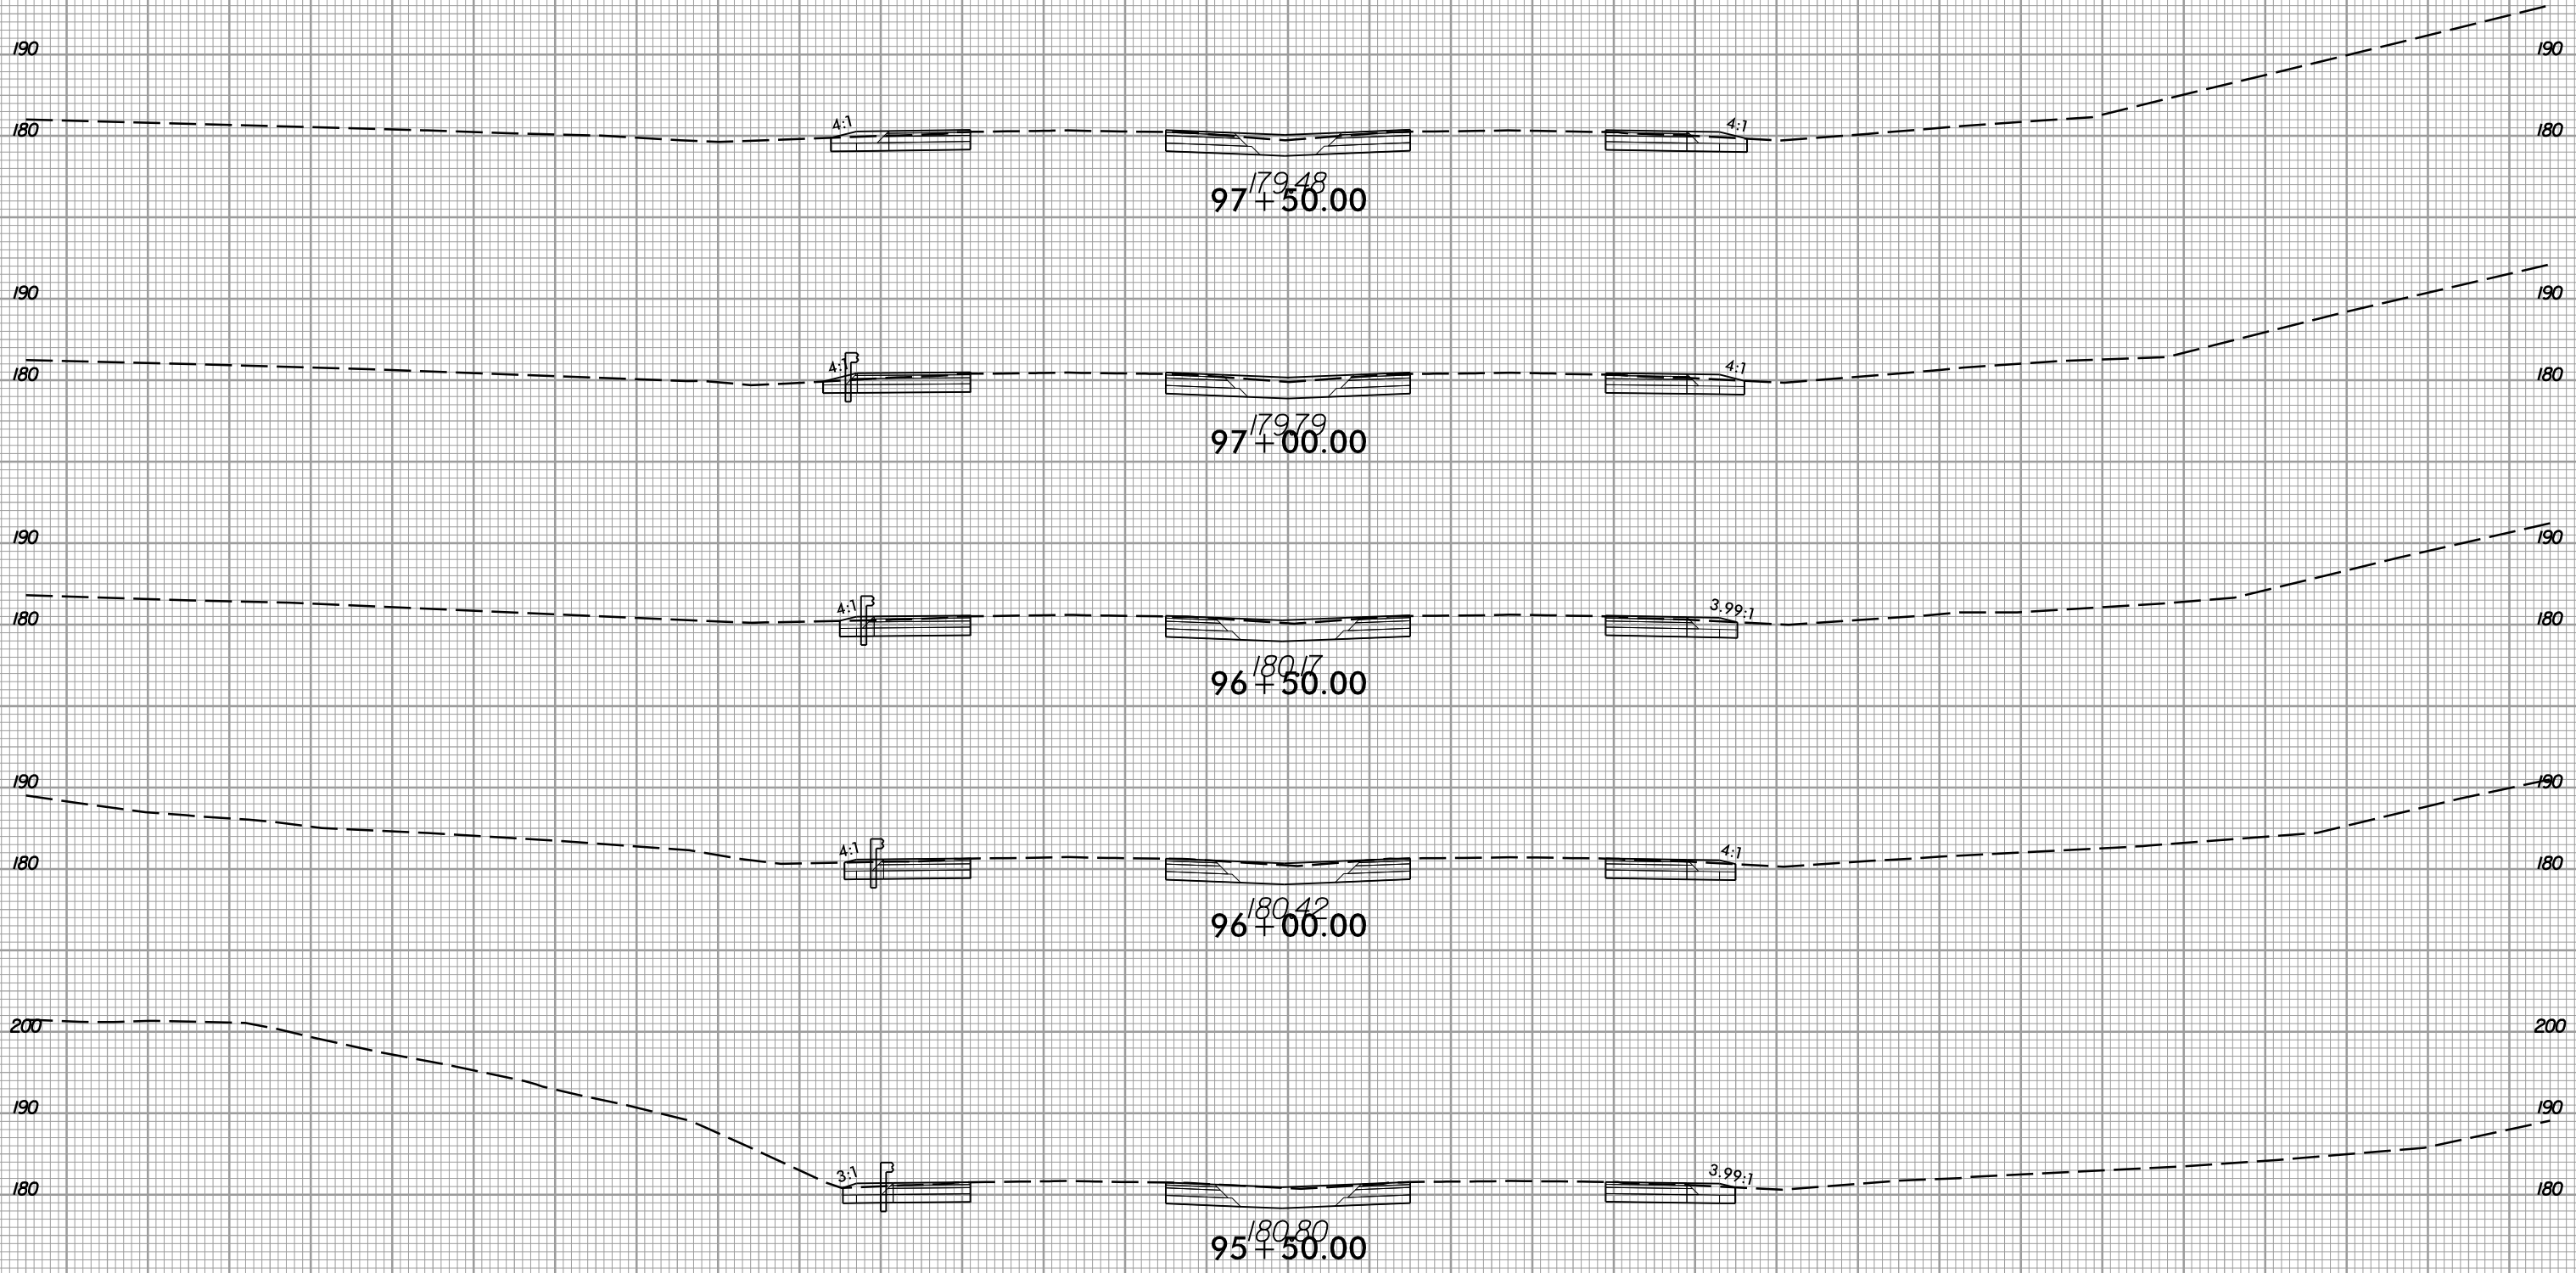

150 140 130 120 110 100 90 80 70 60 50 40 30 20 10 0 10 20 30 40 50 60 70 80 90 100 110 120 130 140 150

6/5/2017  
I:\5786\_rdy\_xpl.L.dgn  
I:\5786\_rdy\_xpl.L.dgn


8/23/99




PROJ. REFERENCE NO.  
I-5786

SHEET NO.  
X-25


150 140 130 120 110 100 90 80 70 60 50 40 30 20 10 0 10 20 30 40 50 60 70 80 90 100 110 120 130 140 150

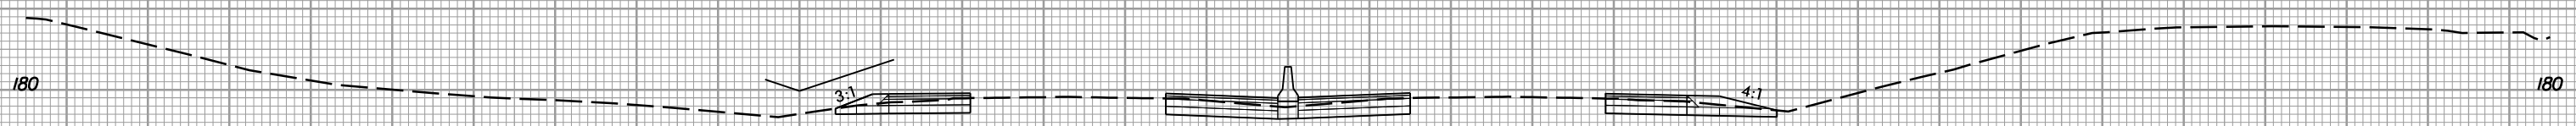


177.88  
100+50.00

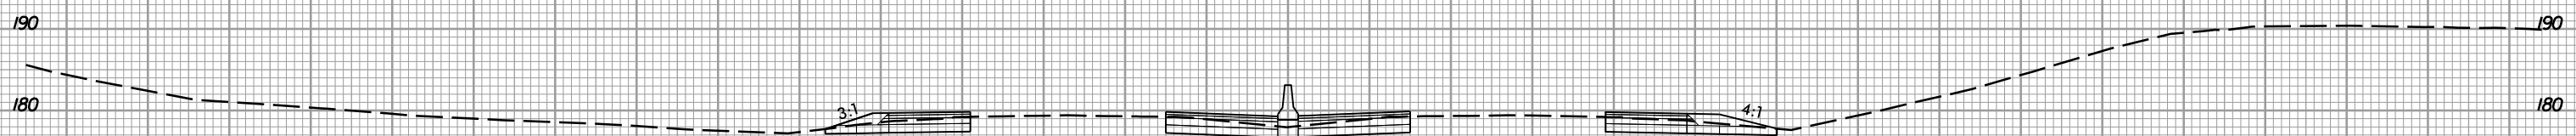


177.97  
100+00.00

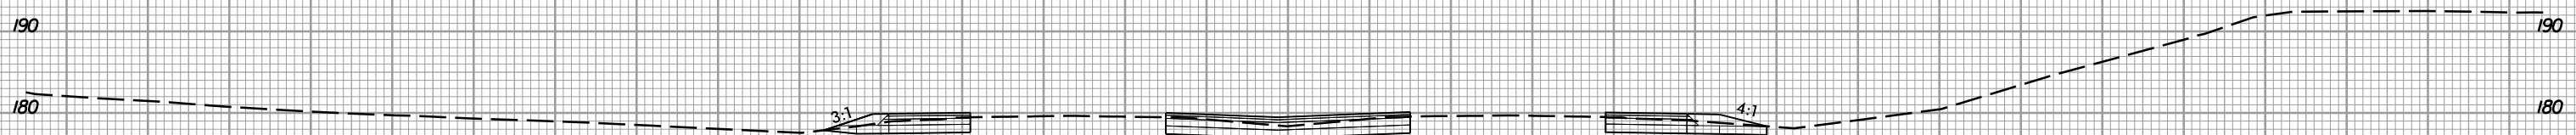


178.36  
99+50.00

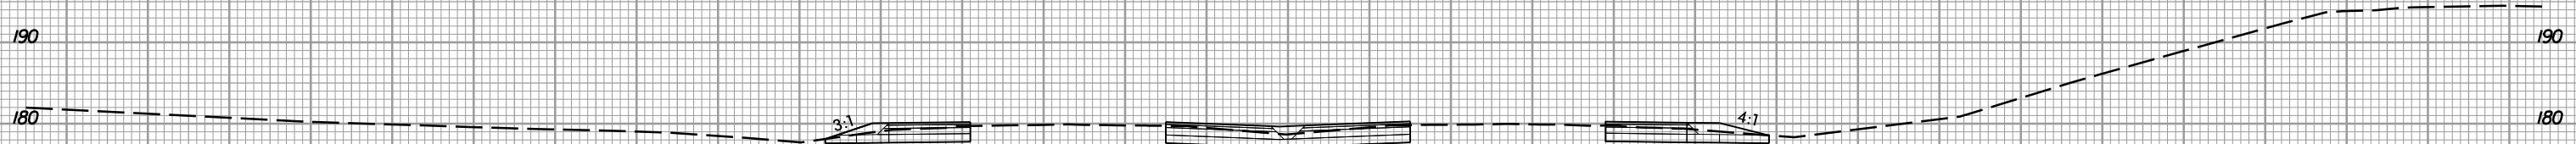

178.69  
99+00.00

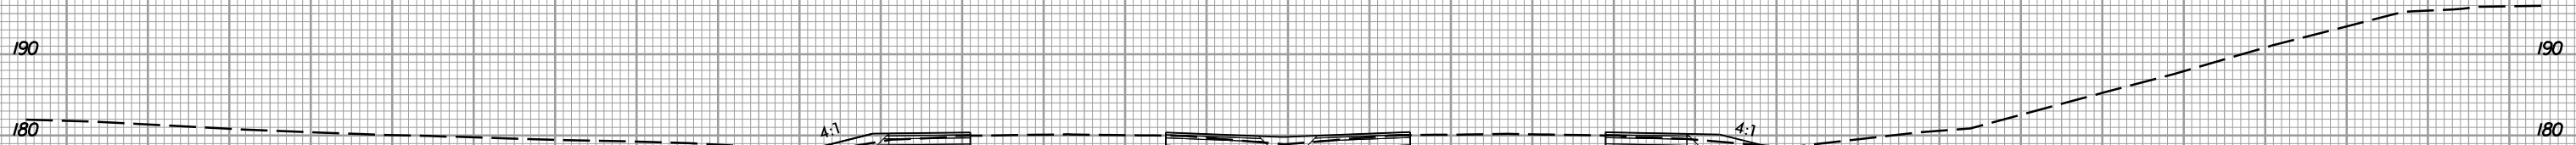

178.96  
98+50.00

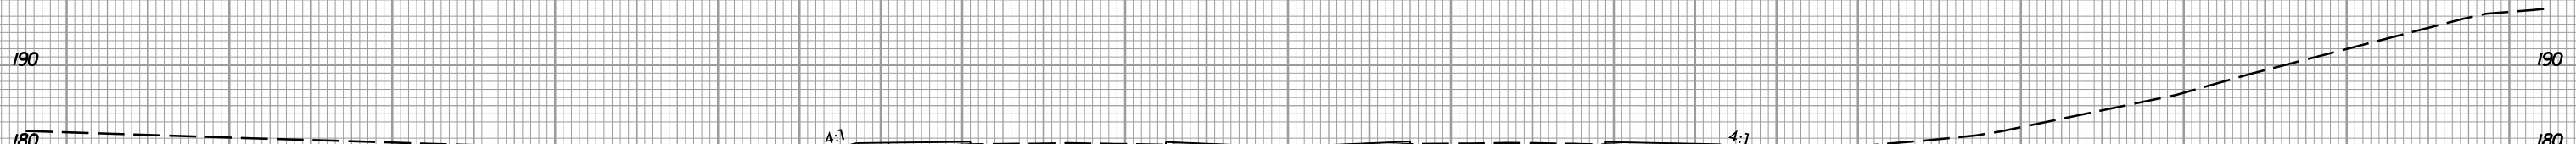

179.21  
98+00.00



150 140 130 120 110 100 90 80 70 60 50 40 30 20 10 0 10 20 30 40 50 60 70 80 90 100 110 120 130 140 150

6/5/2017  
I:\5786\_rdy\_xpl.L.dgn  
USER:rdy









8/23/99



PROJ. REFERENCE NO.  
I-5786

SHEET NO.  
X-26

150 140 130 120 110 100 90 80 70 60 50 40 30 20 10 0 10 20 30 40 50 60 70 80 90 100 110 120 130 140 150

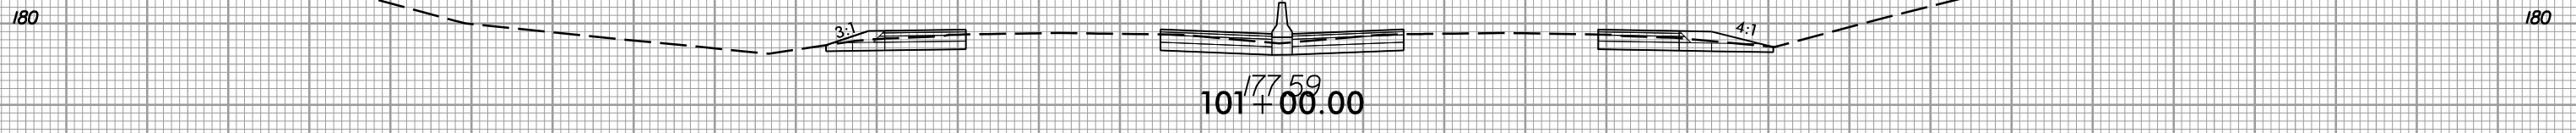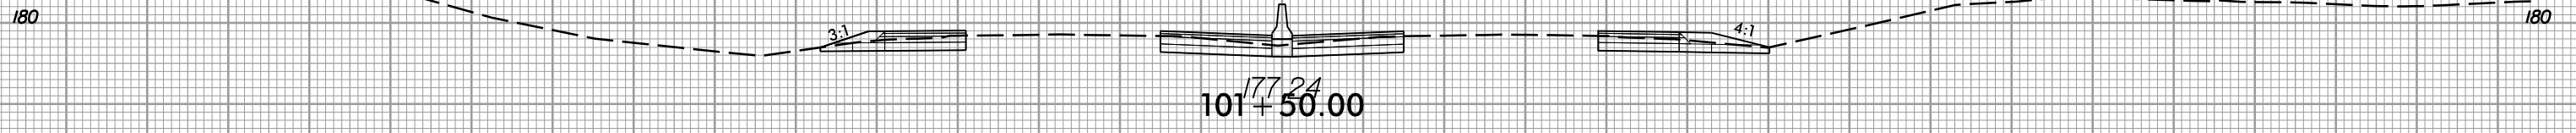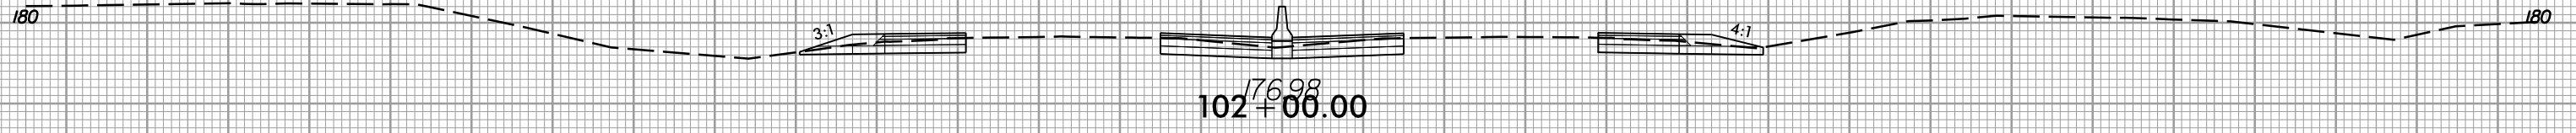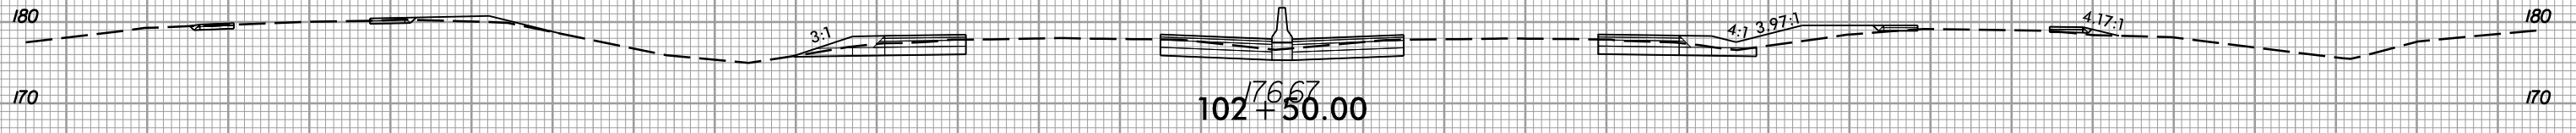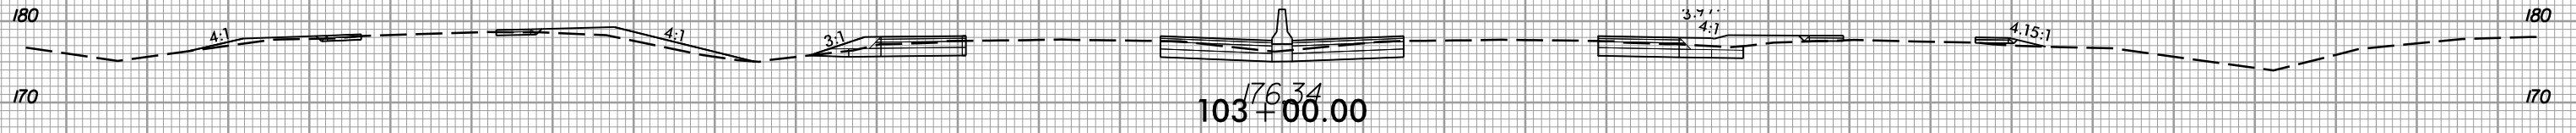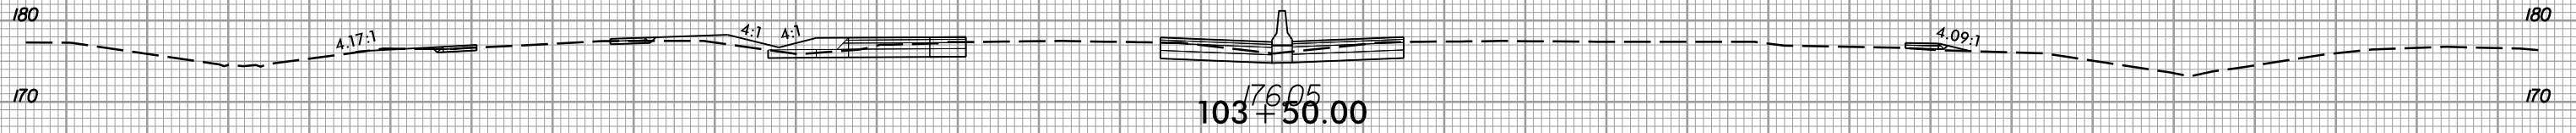

150 140 130 120 110 100 90 80 70 60 50 40 30 20 10 0 10 20 30 40 50 60 70 80 90 100 110 120 130 140 150

6/5/2017  
I:\5786\_rdy\_xpl.L.dgn







8/23/99



PROJ. REFERENCE NO.  
I-5786

SHEET NO.  
X-27


150 140 130 120 110 100 90 80 70 60 50 40 30 20 10 0 10 20 30 40 50 60 70 80 90 100 110 120 130 140 150

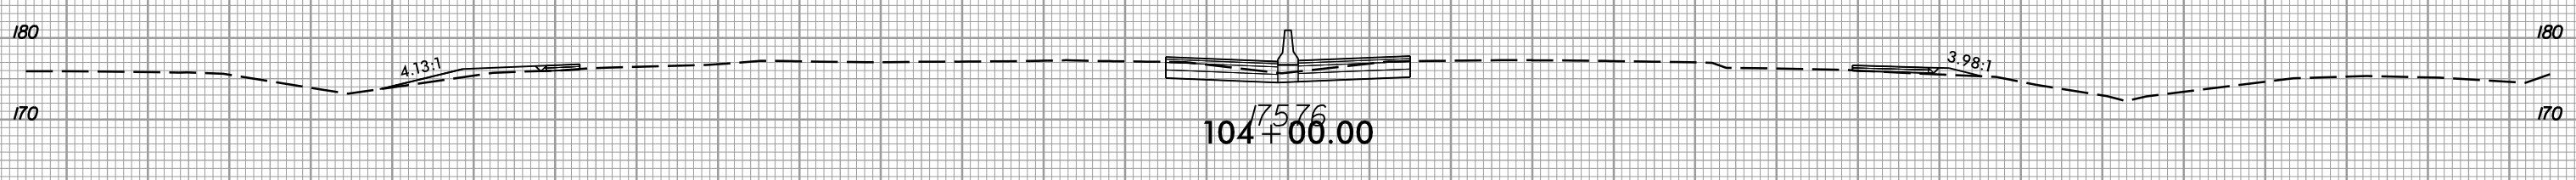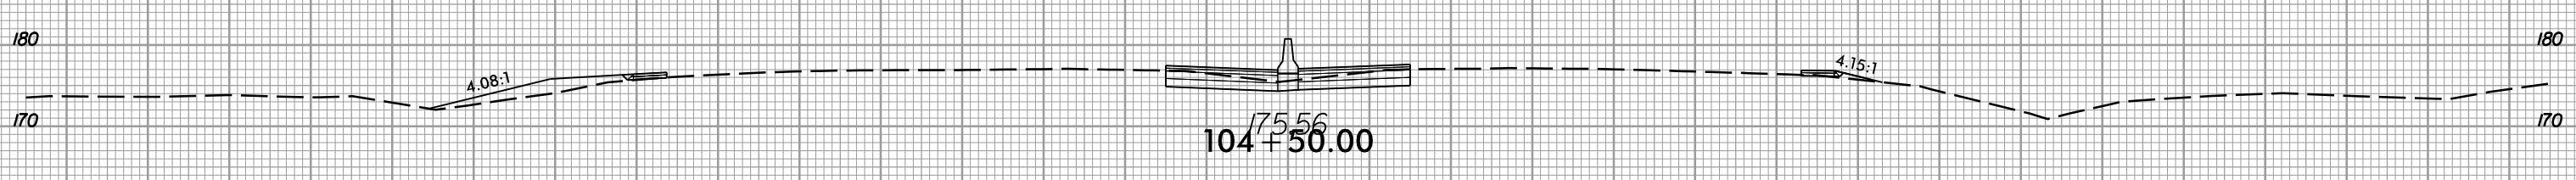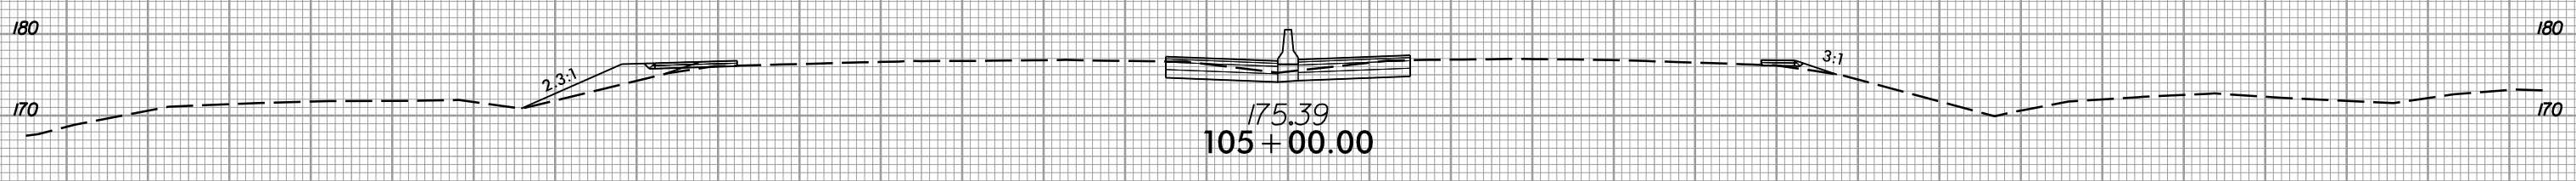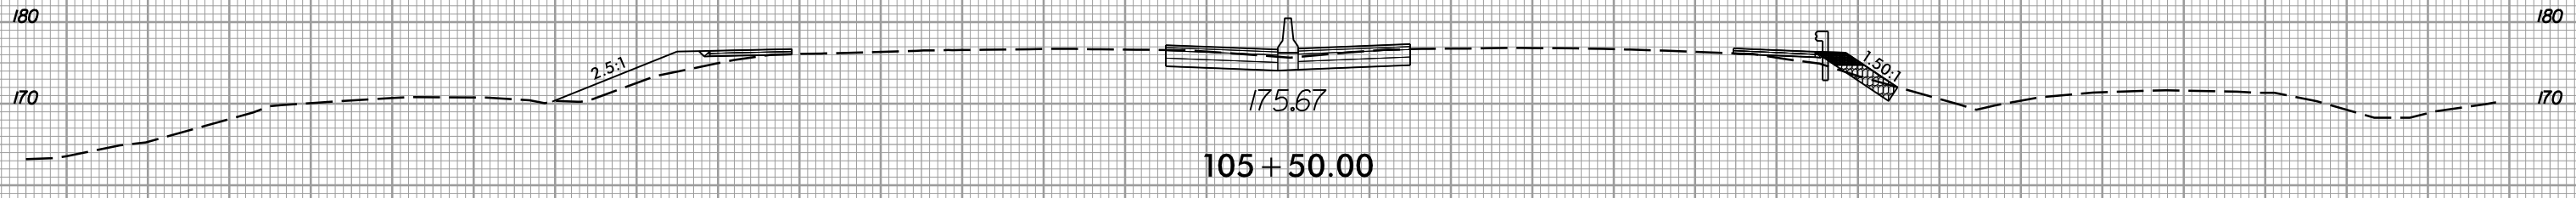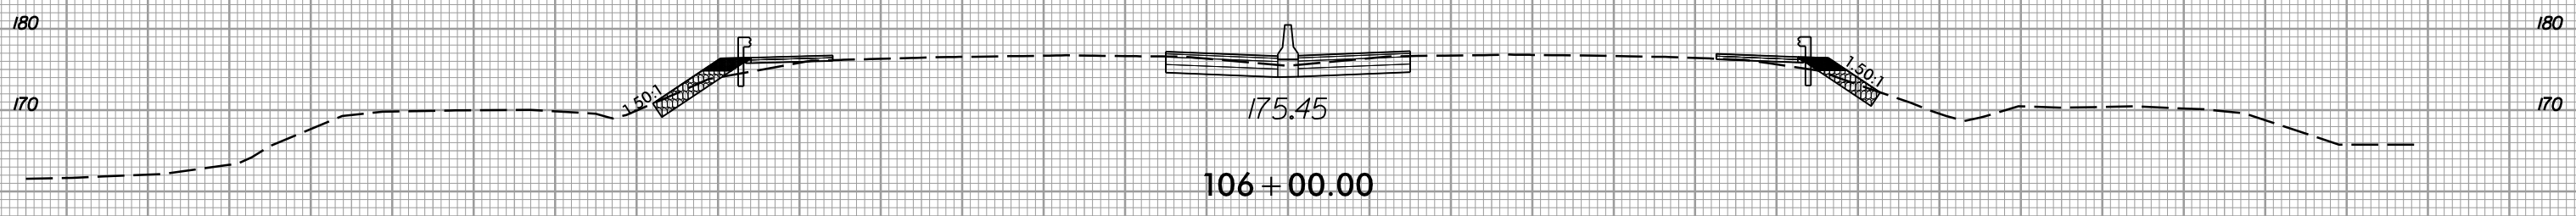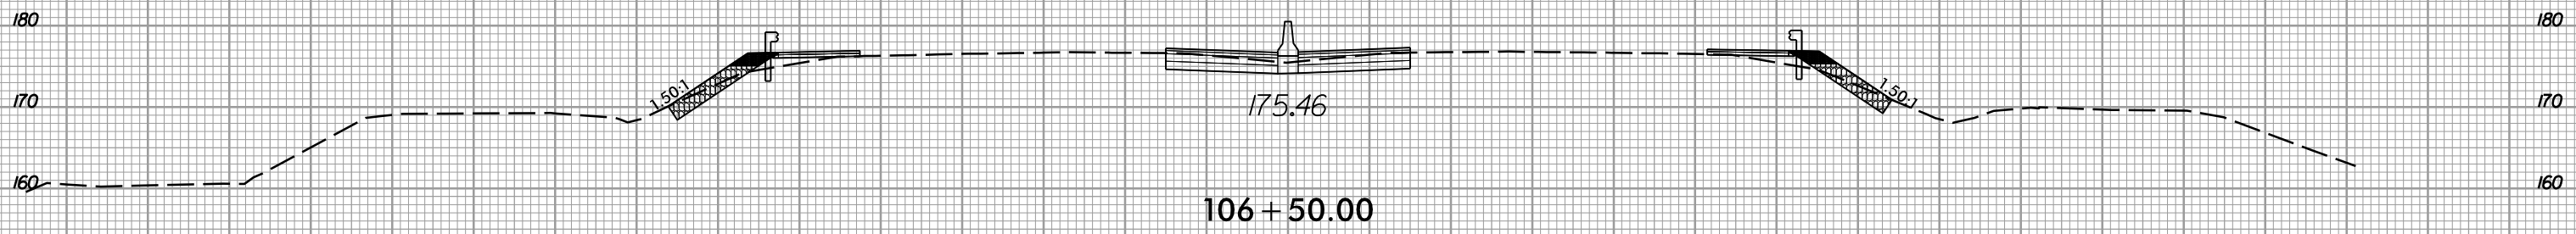

150 140 130 120 110 100 90 80 70 60 50 40 30 20 10 0 10 20 30 40 50 60 70 80 90 100 110 120 130 140 150


6/5/2017  
I:\5786\_rdy\_xpl.L.dgn

8/23/99

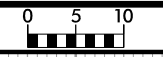


PROJ. REFERENCE NO.	SHEET NO.
I-5786	X-28


150 140 130 120 110 100 90 80 70 60 50 40 30 20 10 0 10 20 30 40 50 60 70 80 90 100 110 120 130 140 150

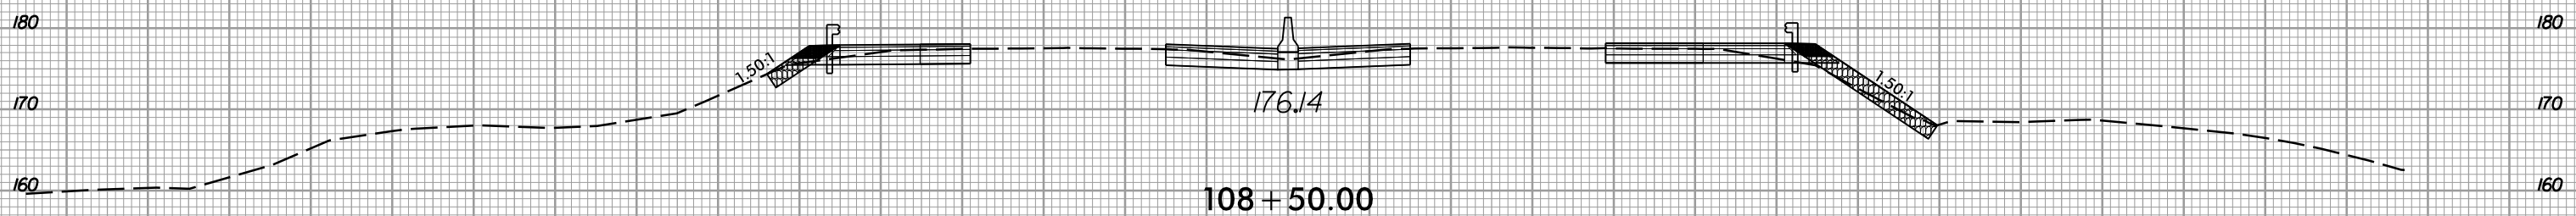


108 + 50.00

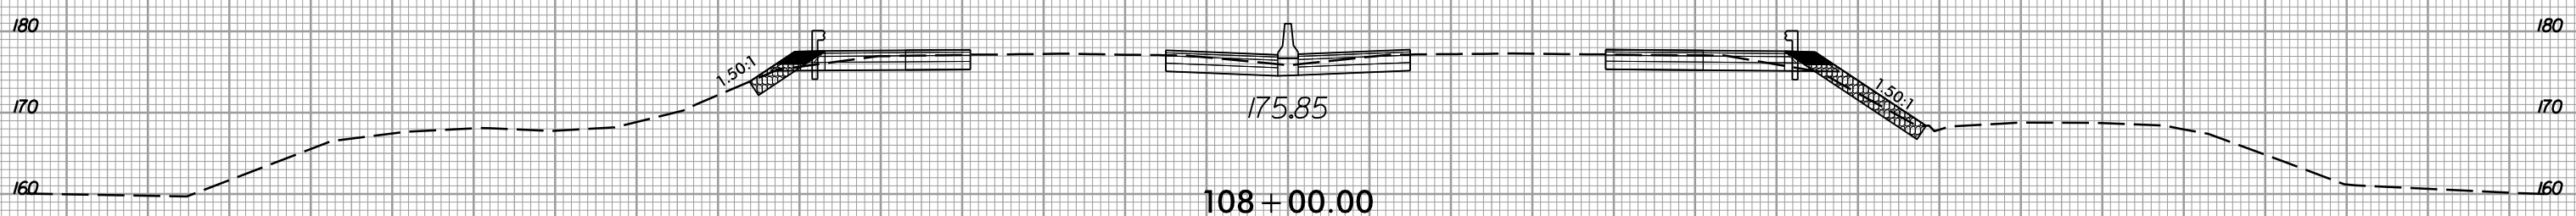

108 + 00.00

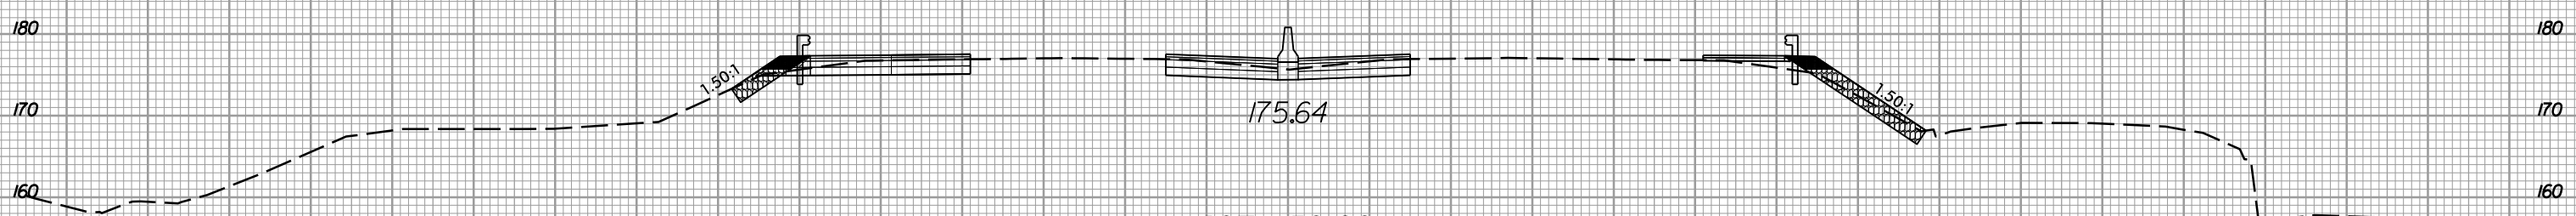

107 + 50.00

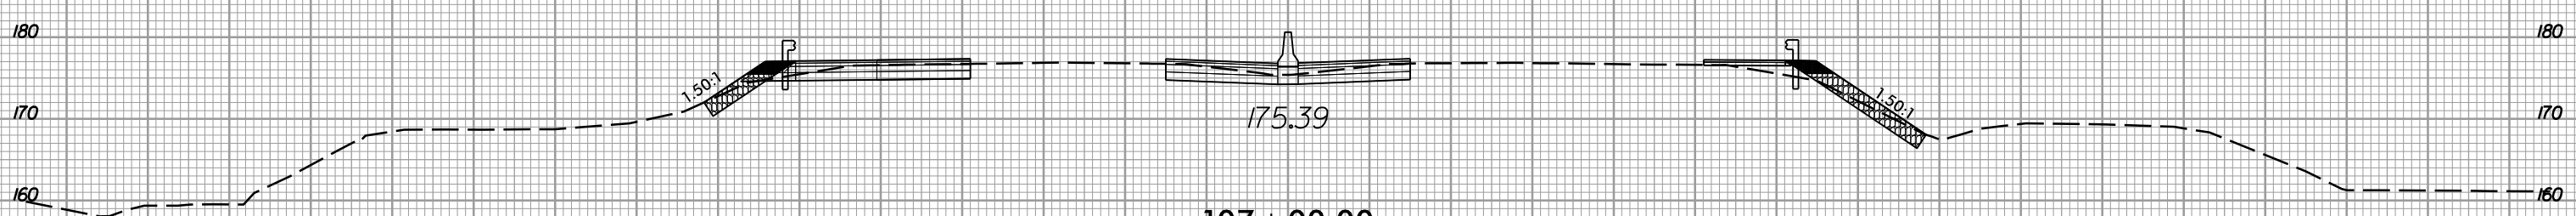

107 + 00.00



150 140 130 120 110 100 90 80 70 60 50 40 30 20 10 0 10 20 30 40 50 60 70 80 90 100 110 120 130 140 150

6/5/2017  
I:\5786\_rdy\_xpl.L.dgn  
I:\5786\_rdy\_xpl.L.dgn






8/23/99



PROJ. REFERENCE NO.  
I-5786

SHEET NO.  
X-29


150 140 130 120 110 100 90 80 70 60 50 40 30 20 10 0 10 20 30 40 50 60 70 80 90 100 110 120 130 140 150

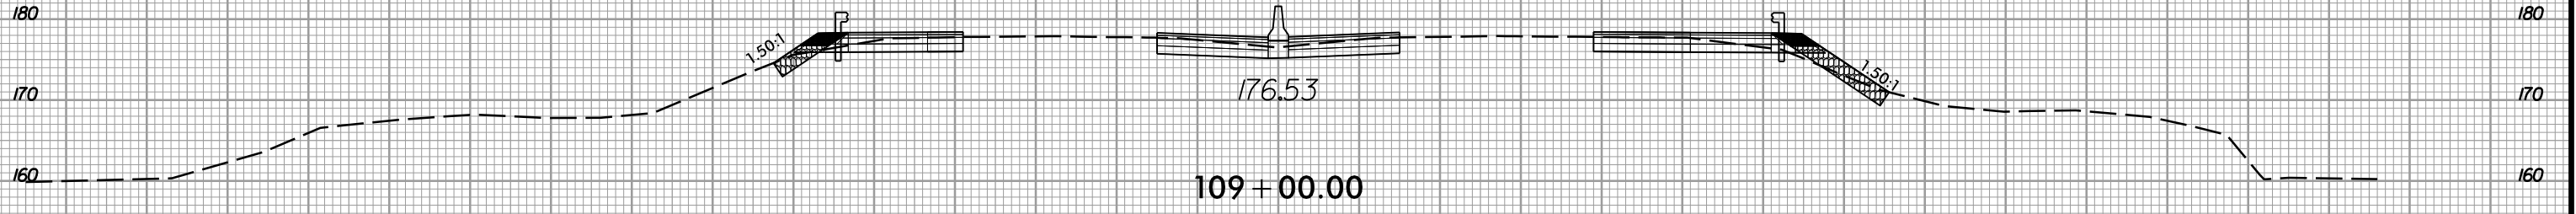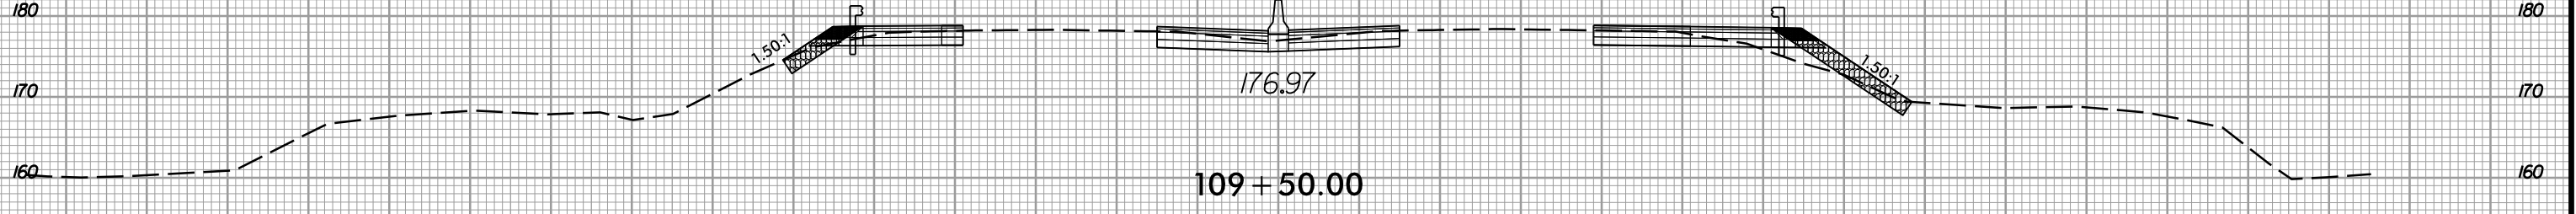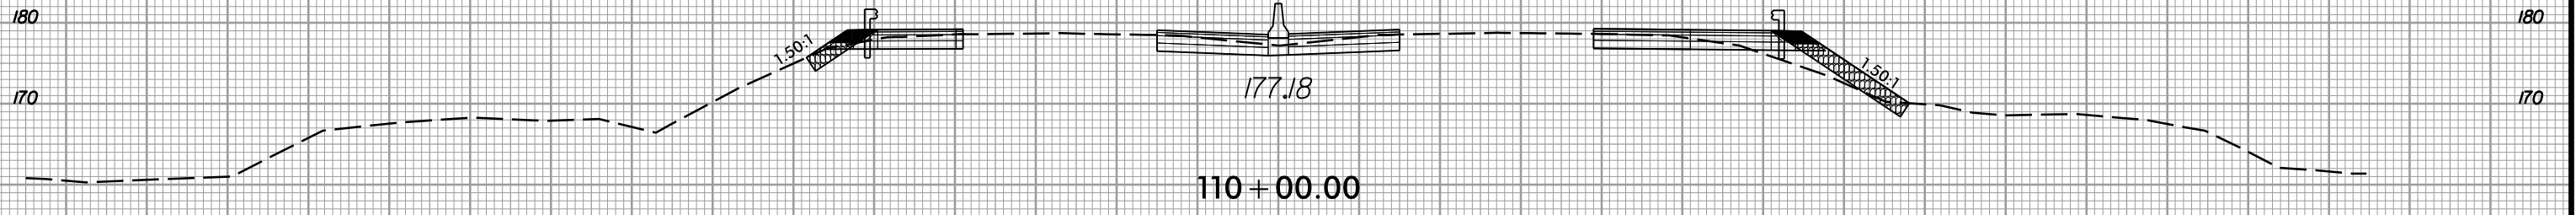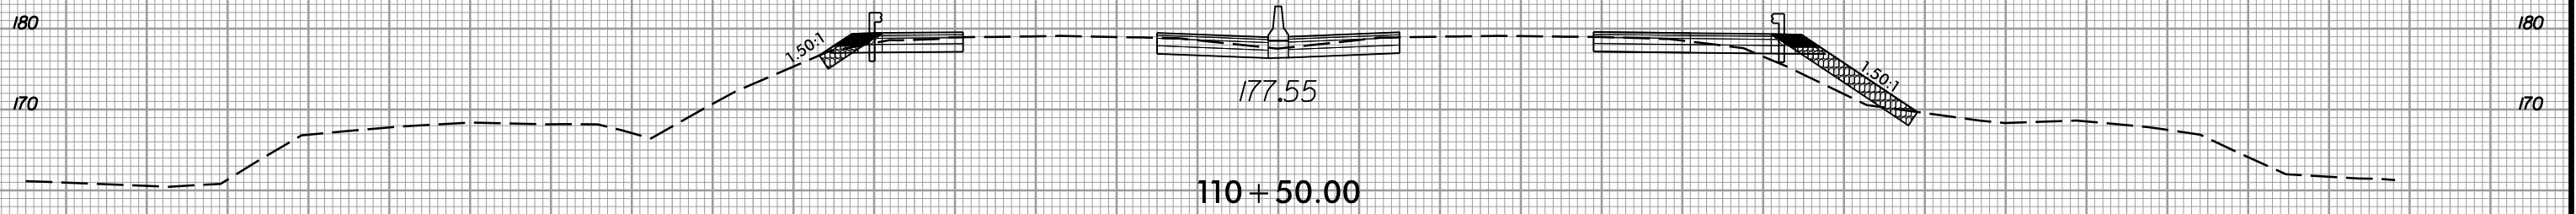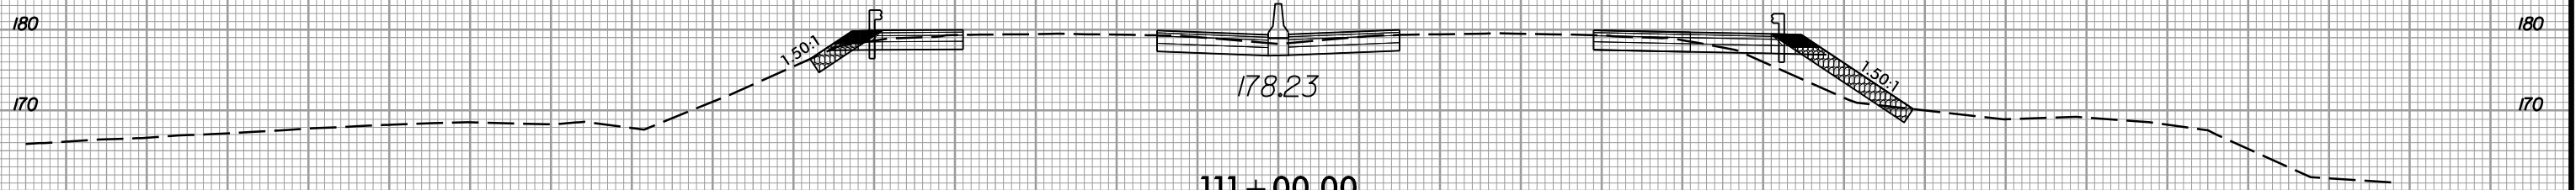

150 140 130 120 110 100 90 80 70 60 50 40 30 20 10 0 10 20 30 40 50 60 70 80 90 100 110 120 130 140 150

6/5/2017  
I:\5786\_rdy\_xpl.L.dgn







8/23/99

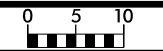

PROJ. REFERENCE NO.  
I-5786

SHEET NO.  
X-30

150 140 130 120 110 100 90 80 70 60 50 40 30 20 10 0 10 20 30 40 50 60 70 80 90 100 110 120 130 140 150

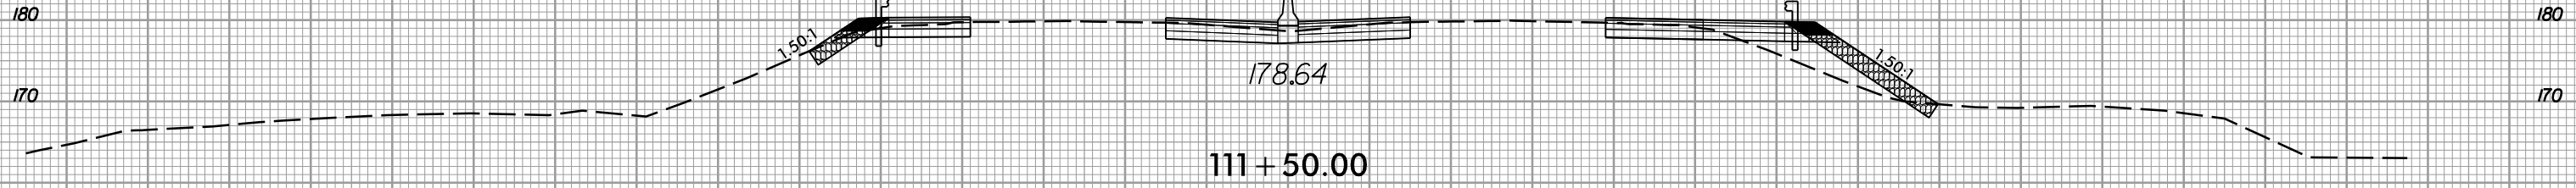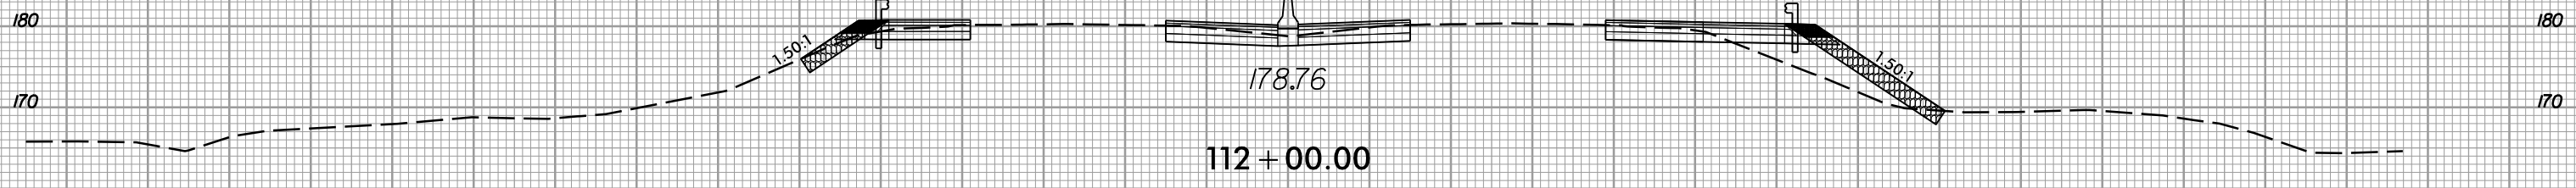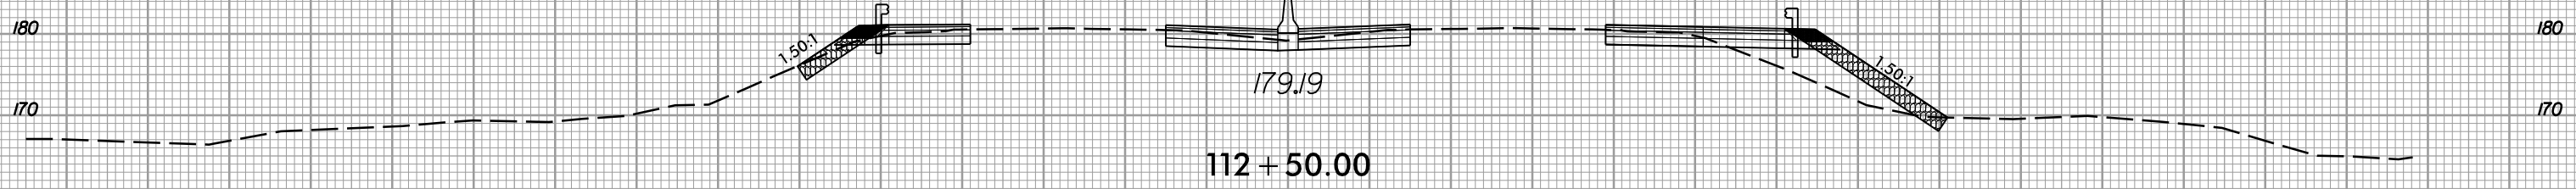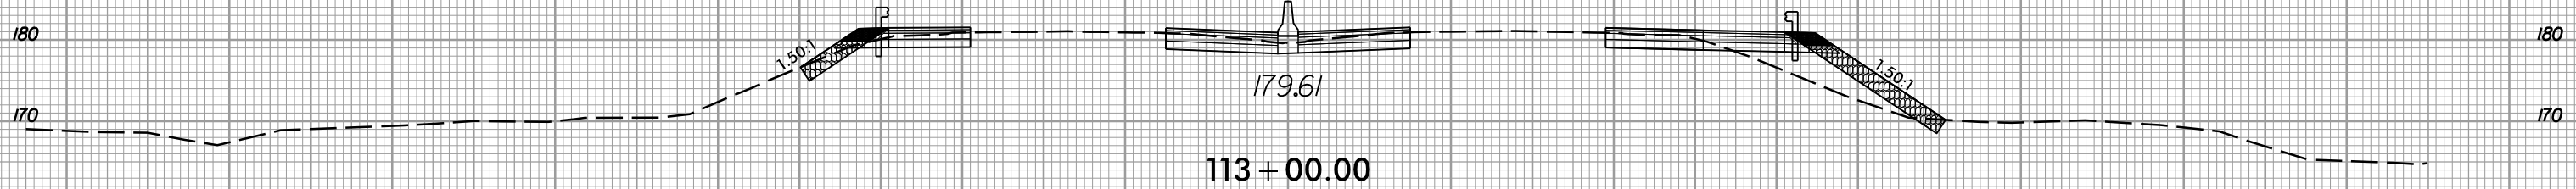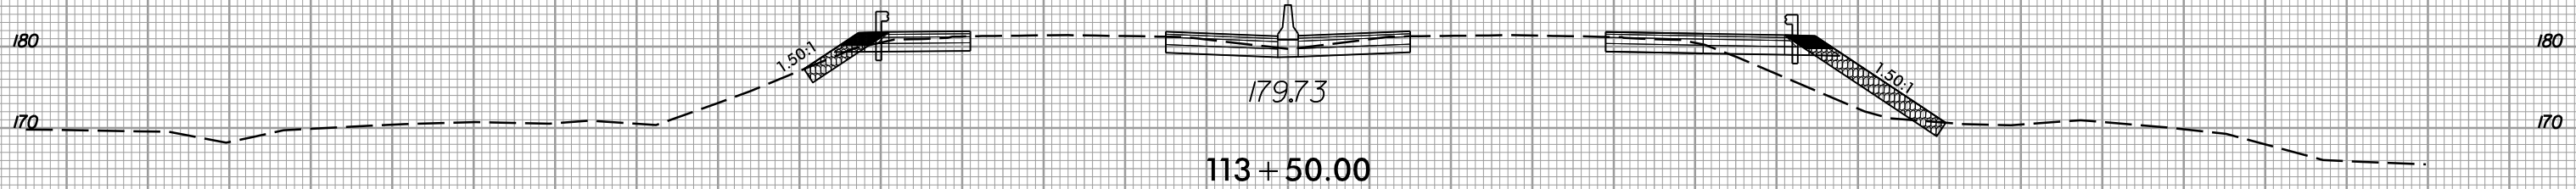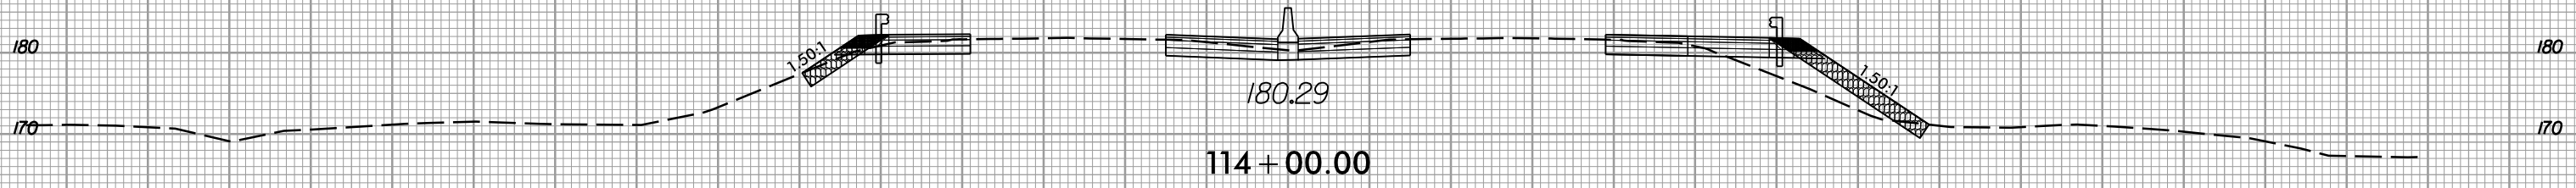

150 140 130 120 110 100 90 80 70 60 50 40 30 20 10 0 10 20 30 40 50 60 70 80 90 100 110 120 130 140 150

6/5/2017  
I:\5786\_rdy\_xpl.L.dgn  
USER:rdy








8/23/99



PROJ. REFERENCE NO.  
I-5786

SHEET NO.  
X-31


150 140 130 120 110 100 90 80 70 60 50 40 30 20 10 0 10 20 30 40 50 60 70 80 90 100 110 120 130 140 150

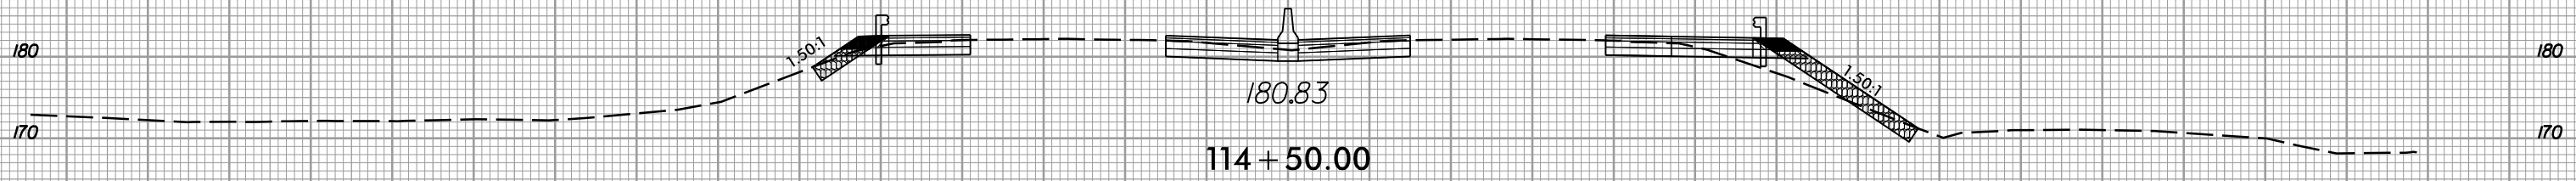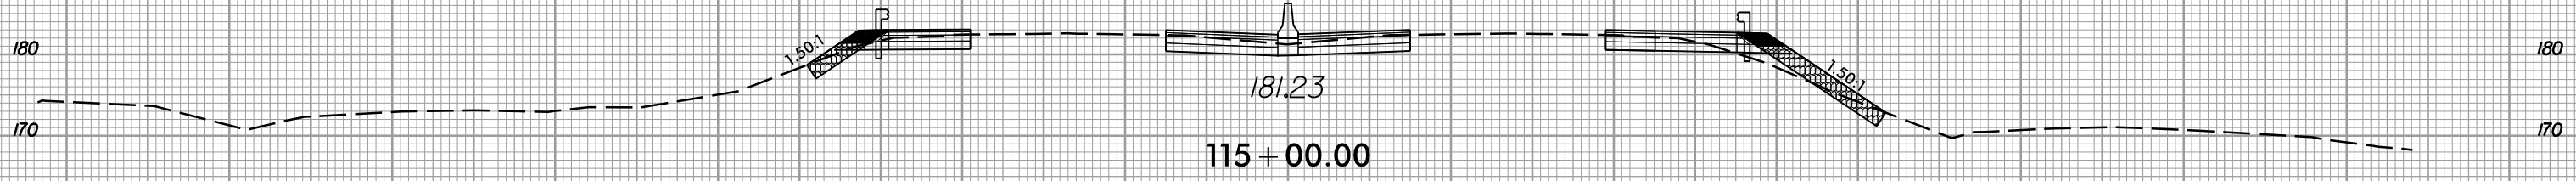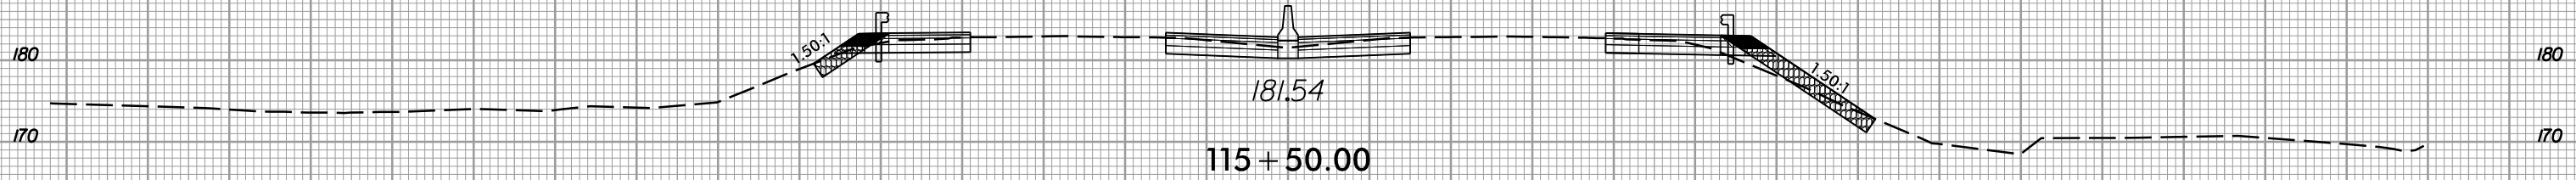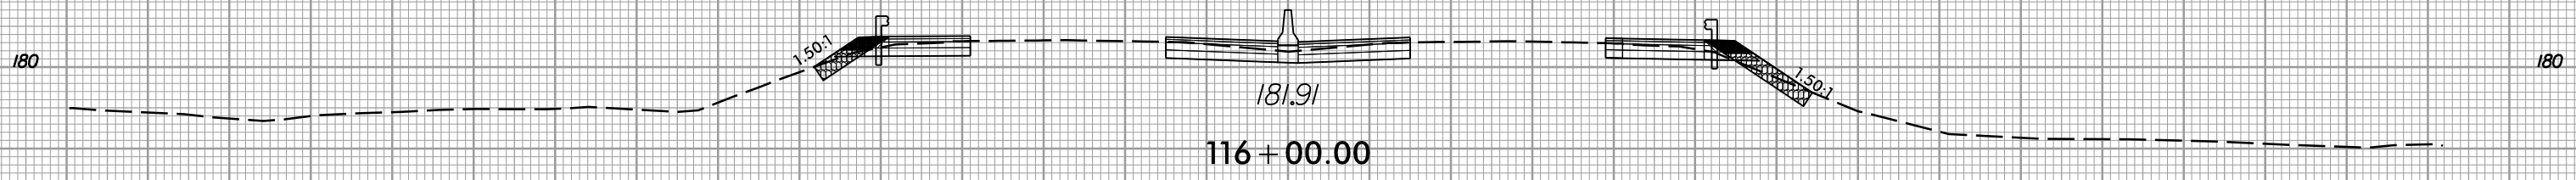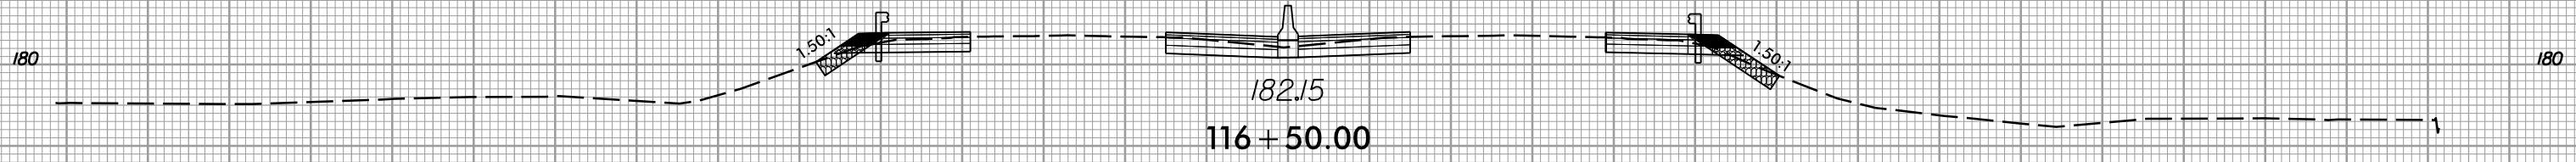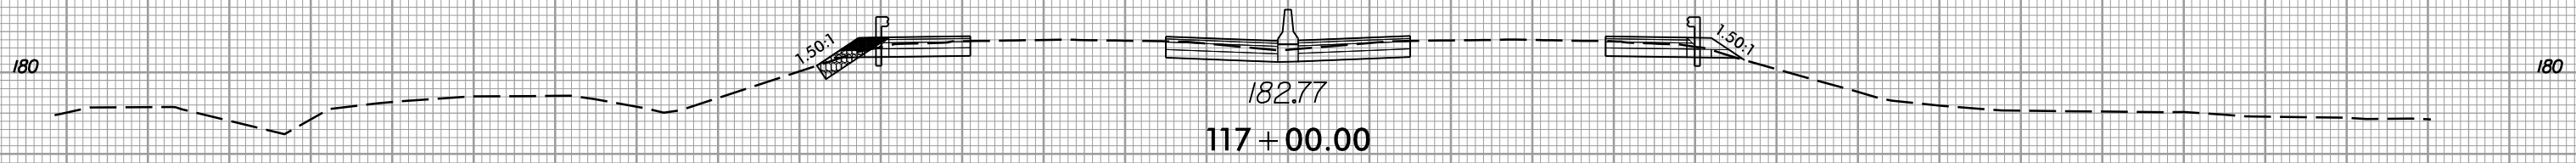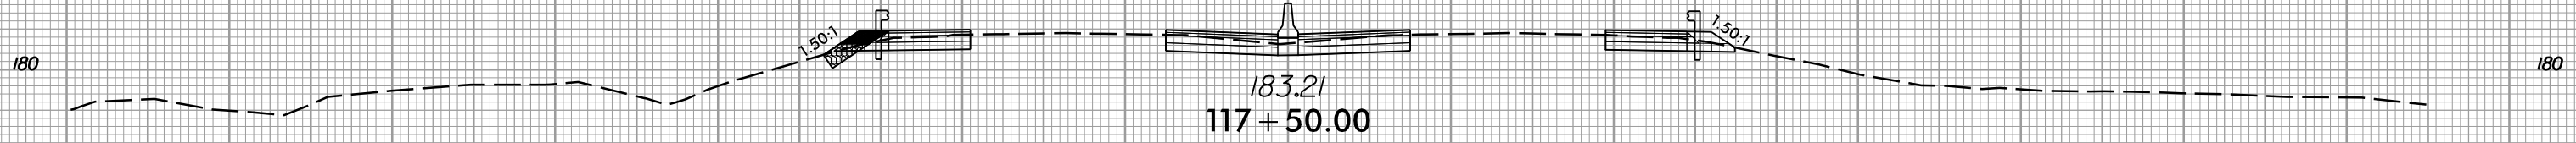

150 140 130 120 110 100 90 80 70 60 50 40 30 20 10 0 10 20 30 40 50 60 70 80 90 100 110 120 130 140 150

6/5/2017  
1:55:16 PM  
I:\5786\ref\ref.dgn








8/23/99

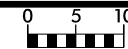

PROJ. REFERENCE NO.  
I-5786

SHEET NO.  
X-32

150 140 130 120 110 100 90 80 70 60 50 40 30 20 10 0 10 20 30 40 50 60 70 80 90 100 110 120 130 140 150

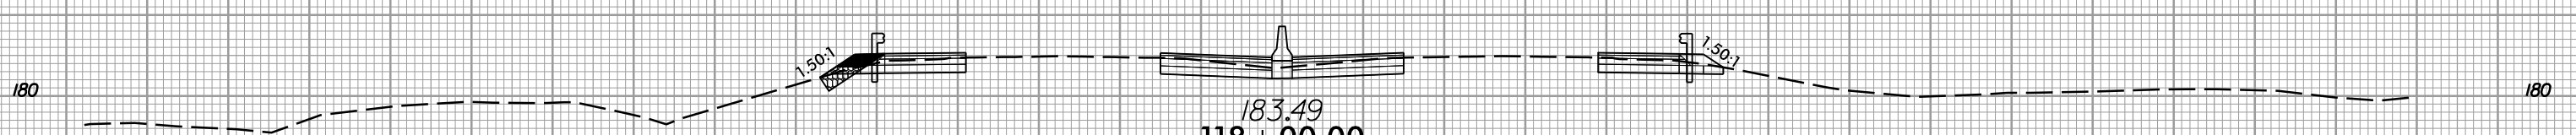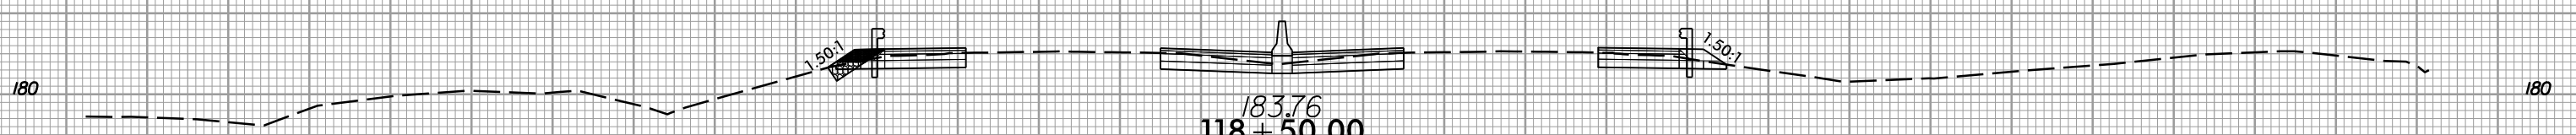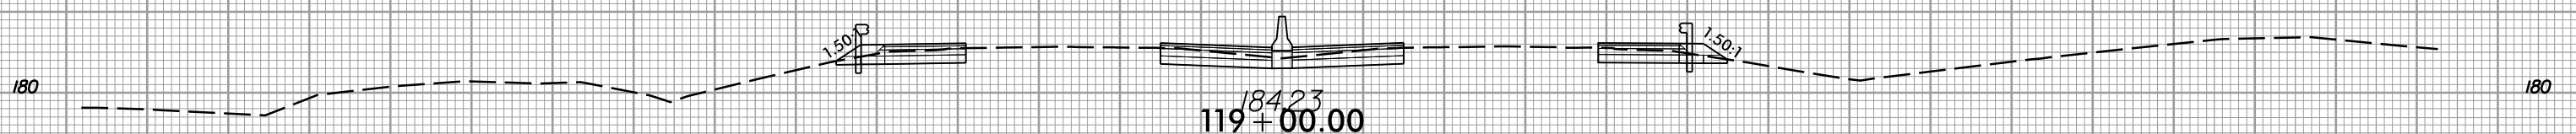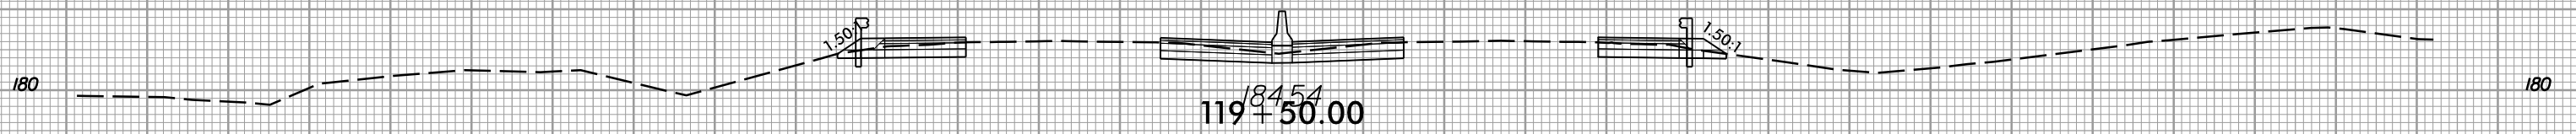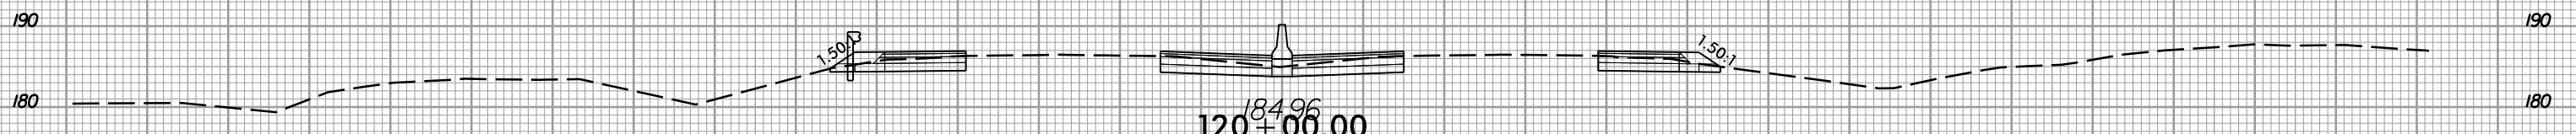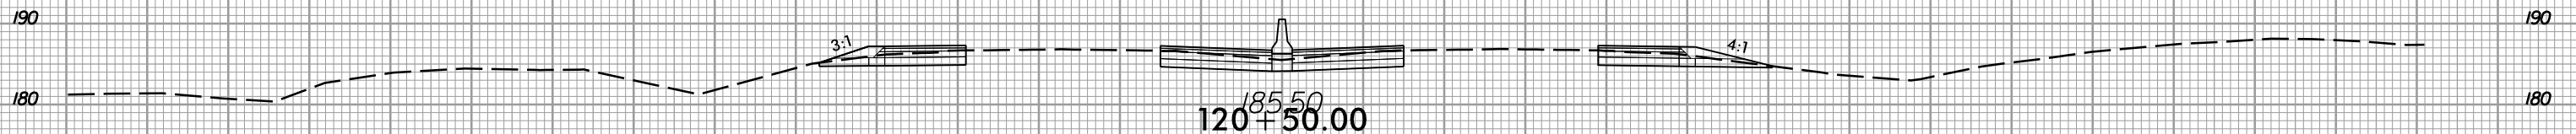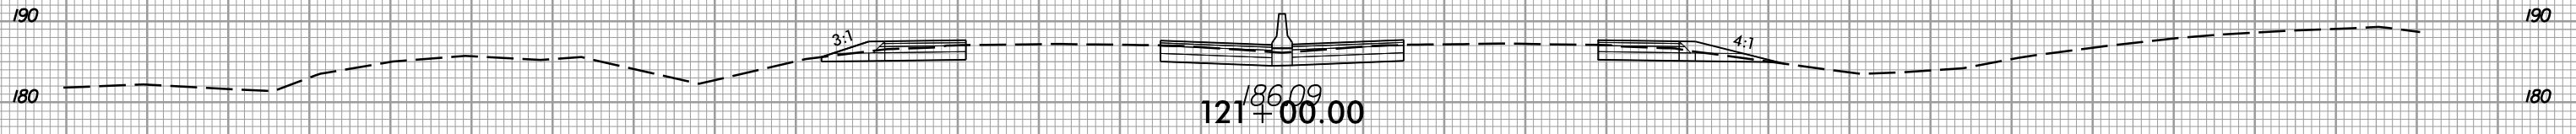

150 140 130 120 110 100 90 80 70 60 50 40 30 20 10 0 10 20 30 40 50 60 70 80 90 100 110 120 130 140 150

6/5/2017  
I:\5786\_rdy\_xpl.L.dgn  
USER:rdy


8/23/99



PROJ. REFERENCE NO.  
I-5786

SHEET NO.  
X-33

150 140 130 120 110 100 90 80 70 60 50 40 30 20 10 0 10 20 30 40 50 60 70 80 90 100 110 120 130 140 150

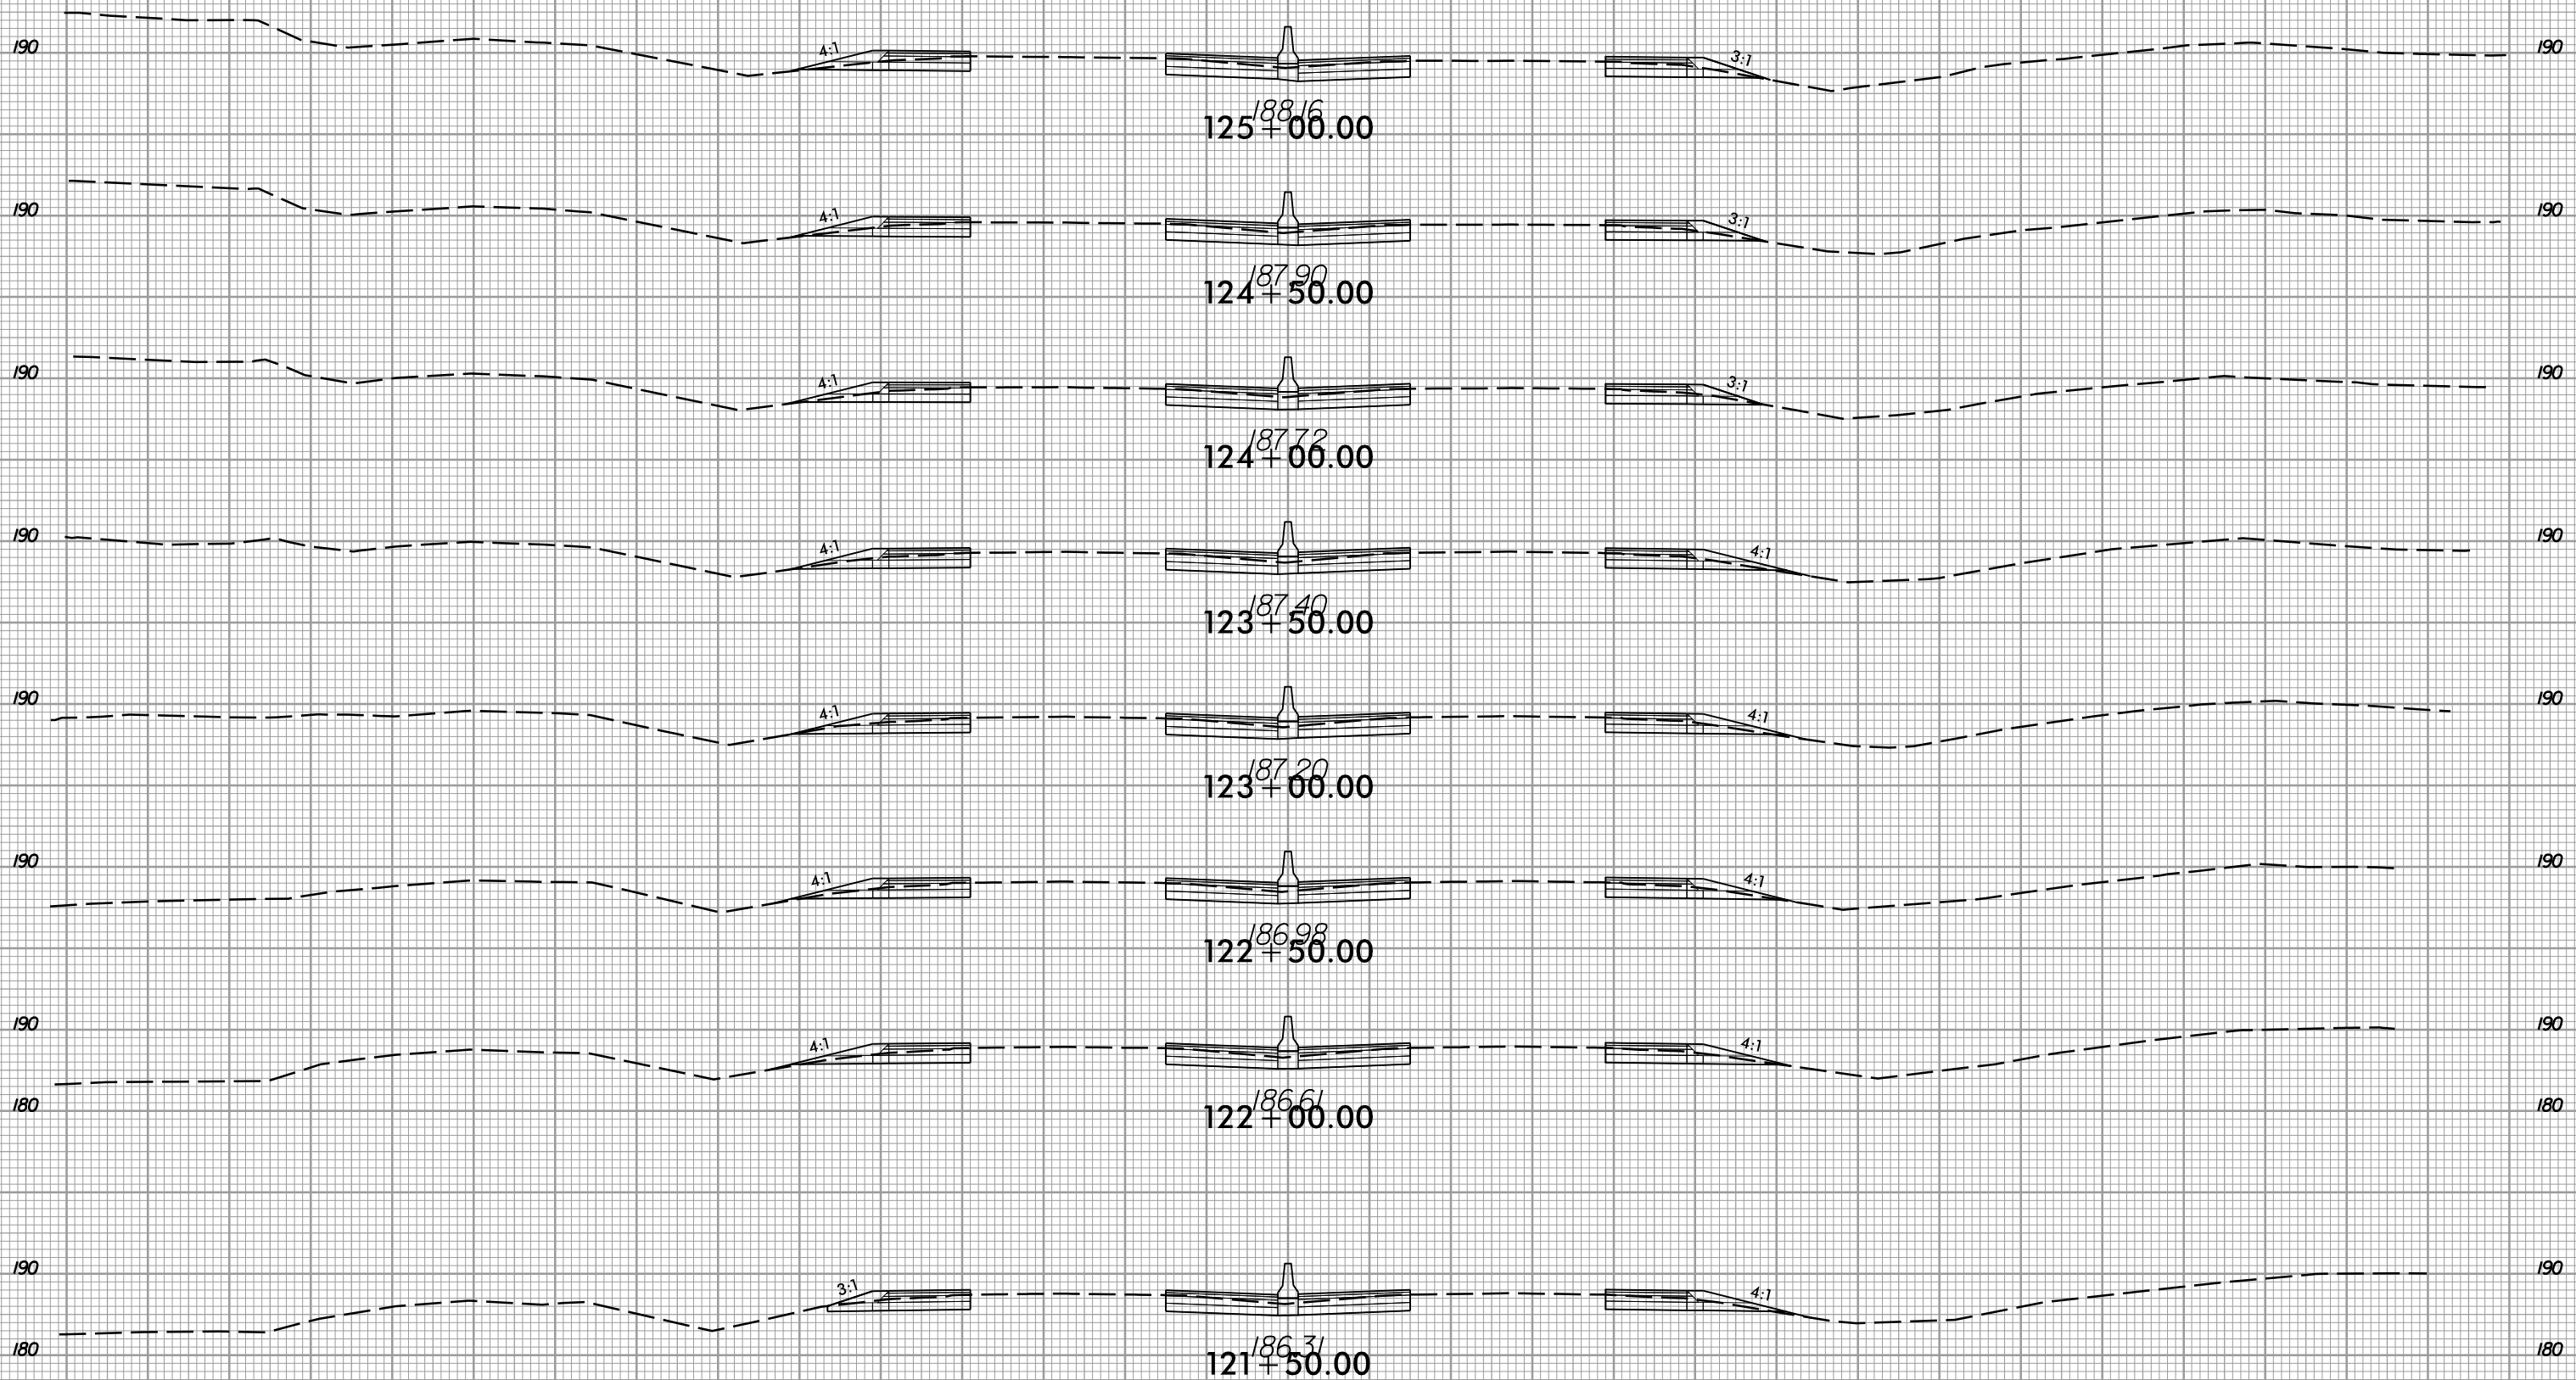

6/5/2017  
I:\5786\_rdy\_xpl.L.dgn  
I:\5786\_rdy\_xpl.L.dgn









8/23/99



PROJ. REFERENCE NO.  
I-5786

SHEET NO.  
X-34

150 140 130 120 110 100 90 80 70 60 50 40 30 20 10 0 10 20 30 40 50 60 70 80 90 100 110 120 130 140 150

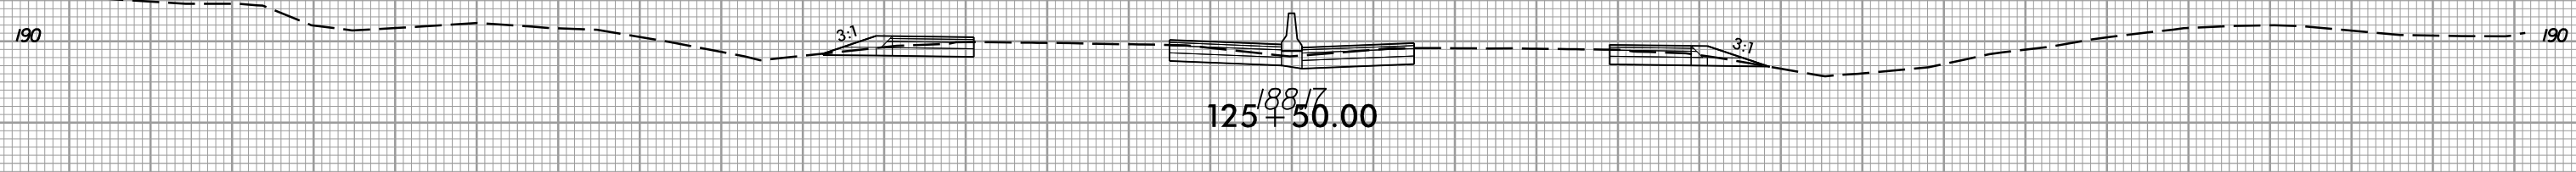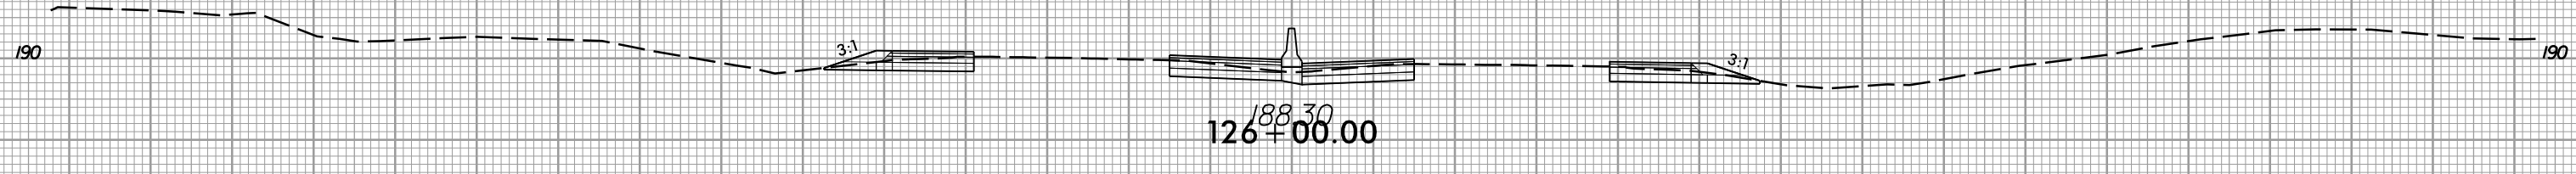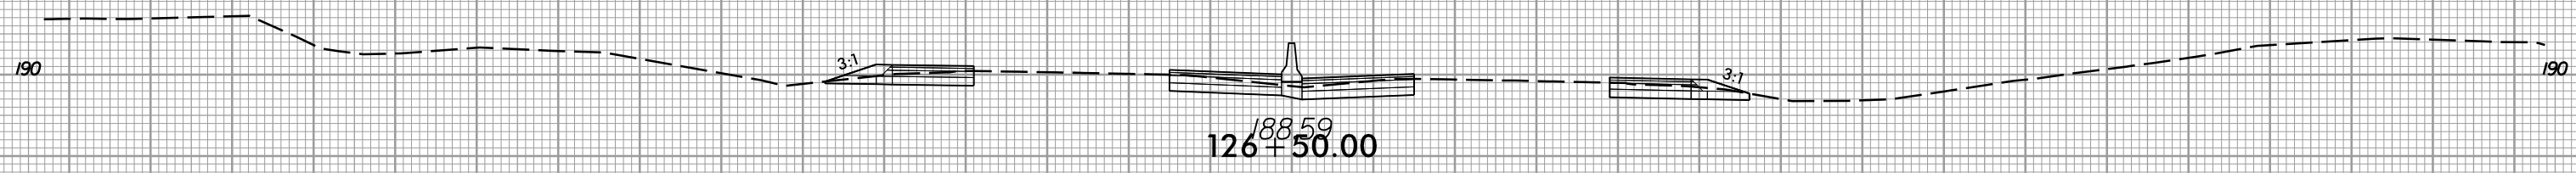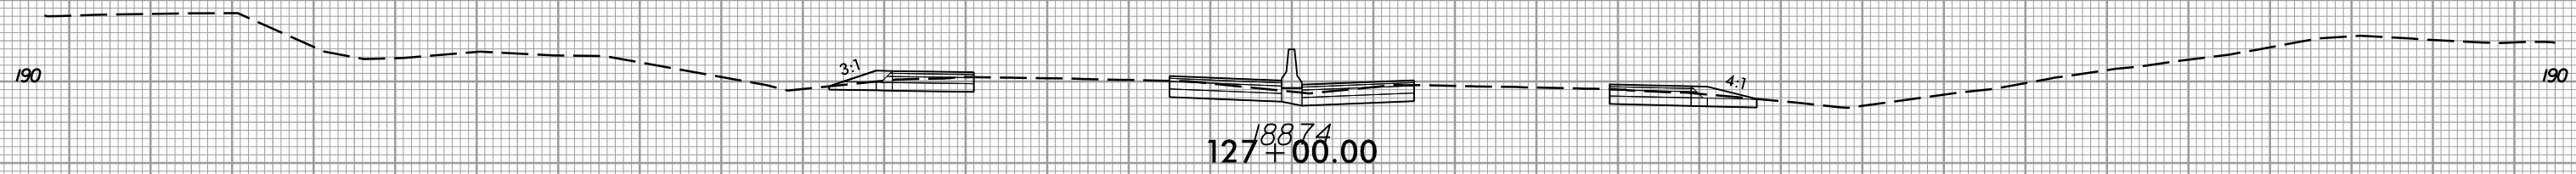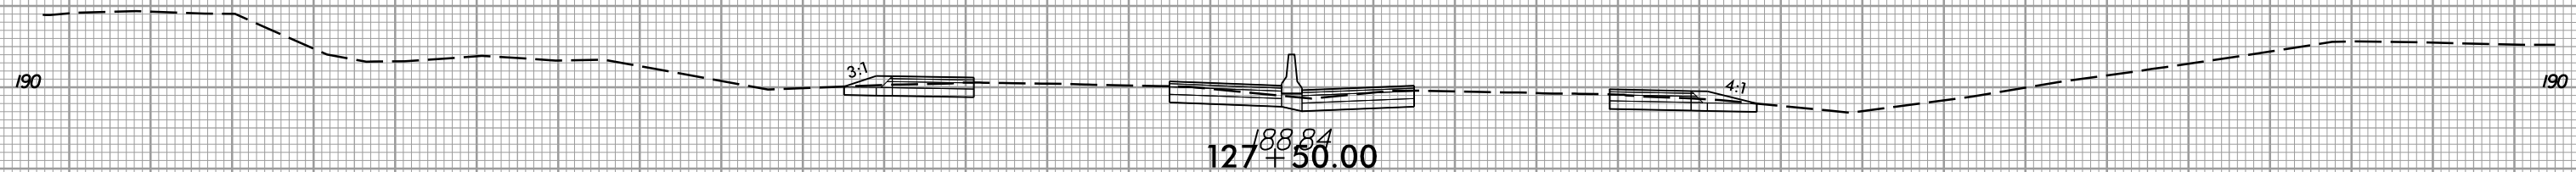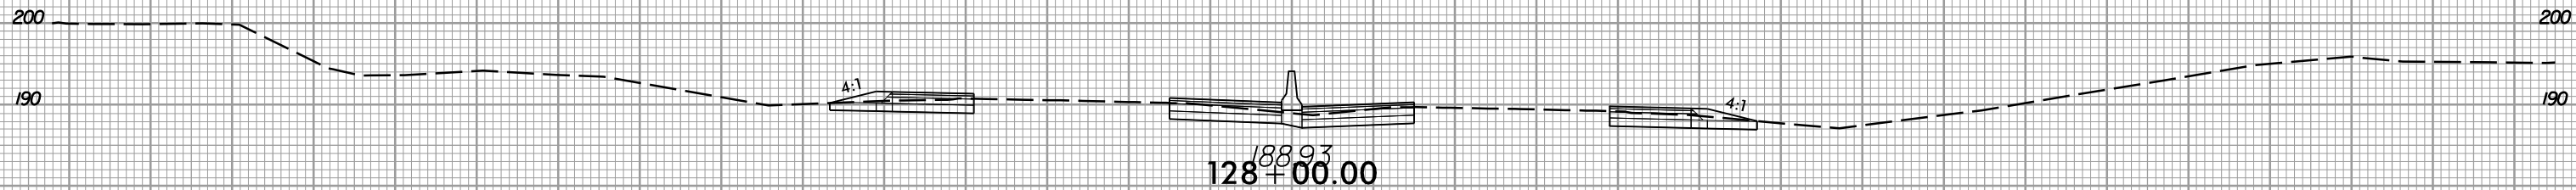

150 140 130 120 110 100 90 80 70 60 50 40 30 20 10 0 10 20 30 40 50 60 70 80 90 100 110 120 130 140 150

6/5/2017  
I:\5786\_rdy\_xpl.L.dgn







8/23/99



PROJ. REFERENCE NO.  
I-5786

SHEET NO.  
X-35

150 140 130 120 110 100 90 80 70 60 50 40 30 20 10 0 10 20 30 40 50 60 70 80 90 100 110 120 130 140 150

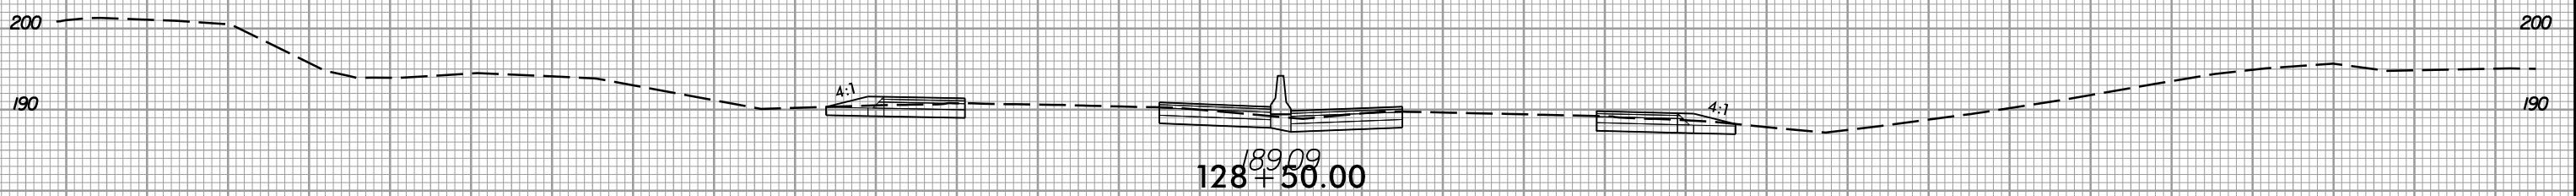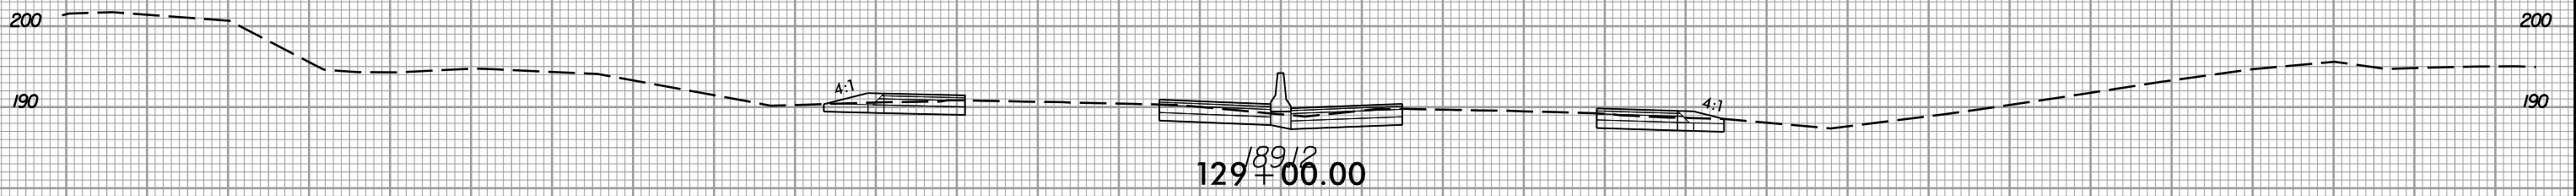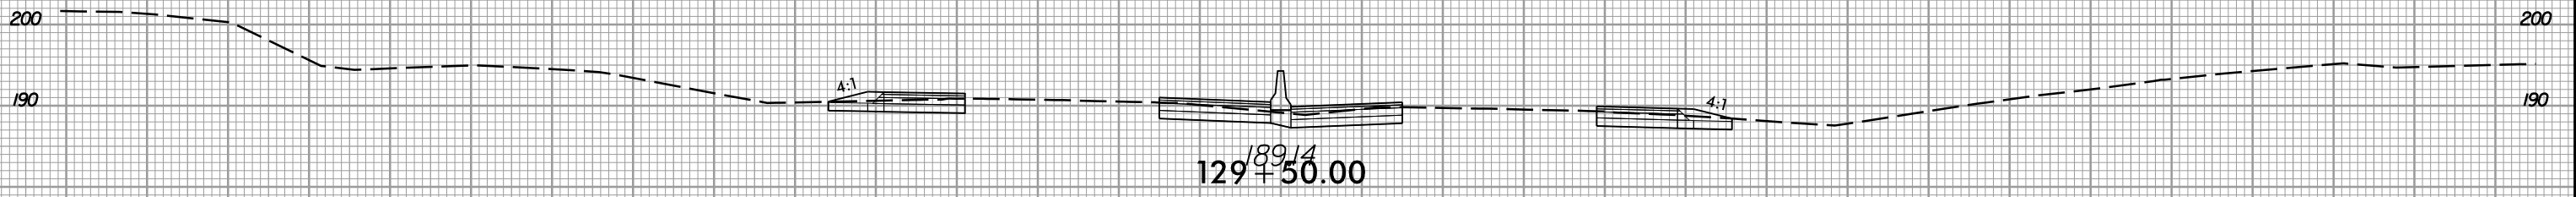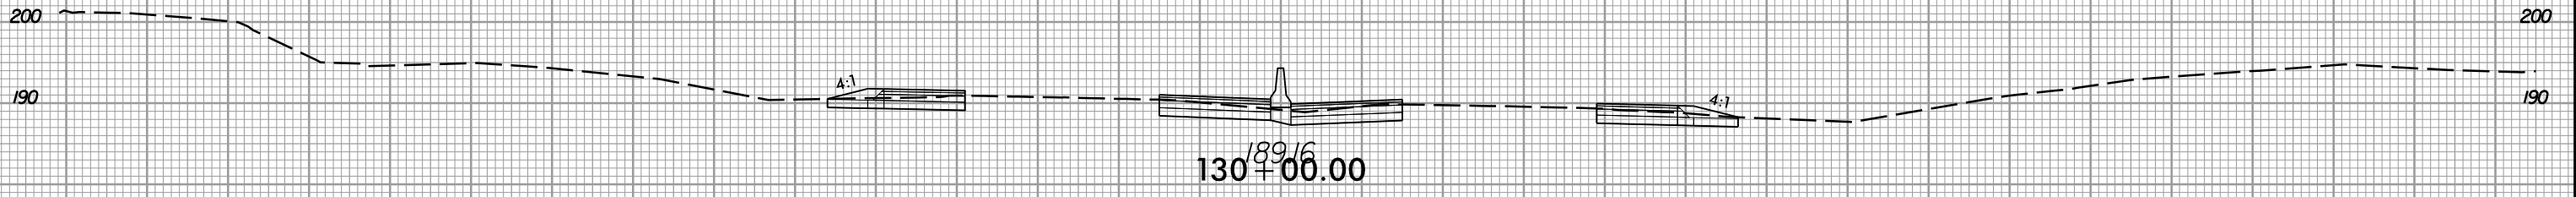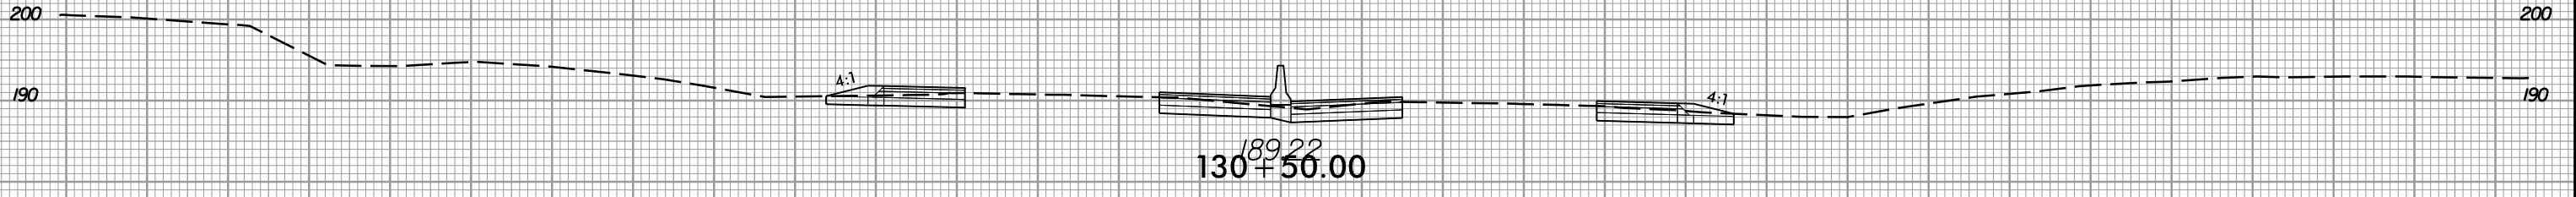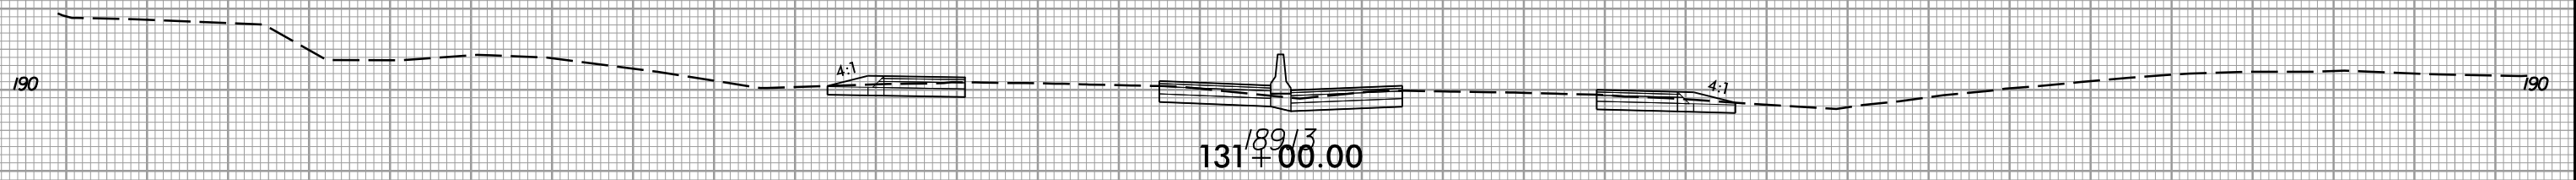

150 140 130 120 110 100 90 80 70 60 50 40 30 20 10 0 10 20 30 40 50 60 70 80 90 100 110 120 130 140 150

6/5/2017  
I:\5786\_rdy\_xpl.L.dgn  
I:\5786\_rdy\_xpl.L.dgn


8/23/99



PROJ. REFERENCE NO.  
I-5786

SHEET NO.  
X-36

150 140 130 120 110 100 90 80 70 60 50 40 30 20 10 0 10 20 30 40 50 60 70 80 90 100 110 120 130 140 150

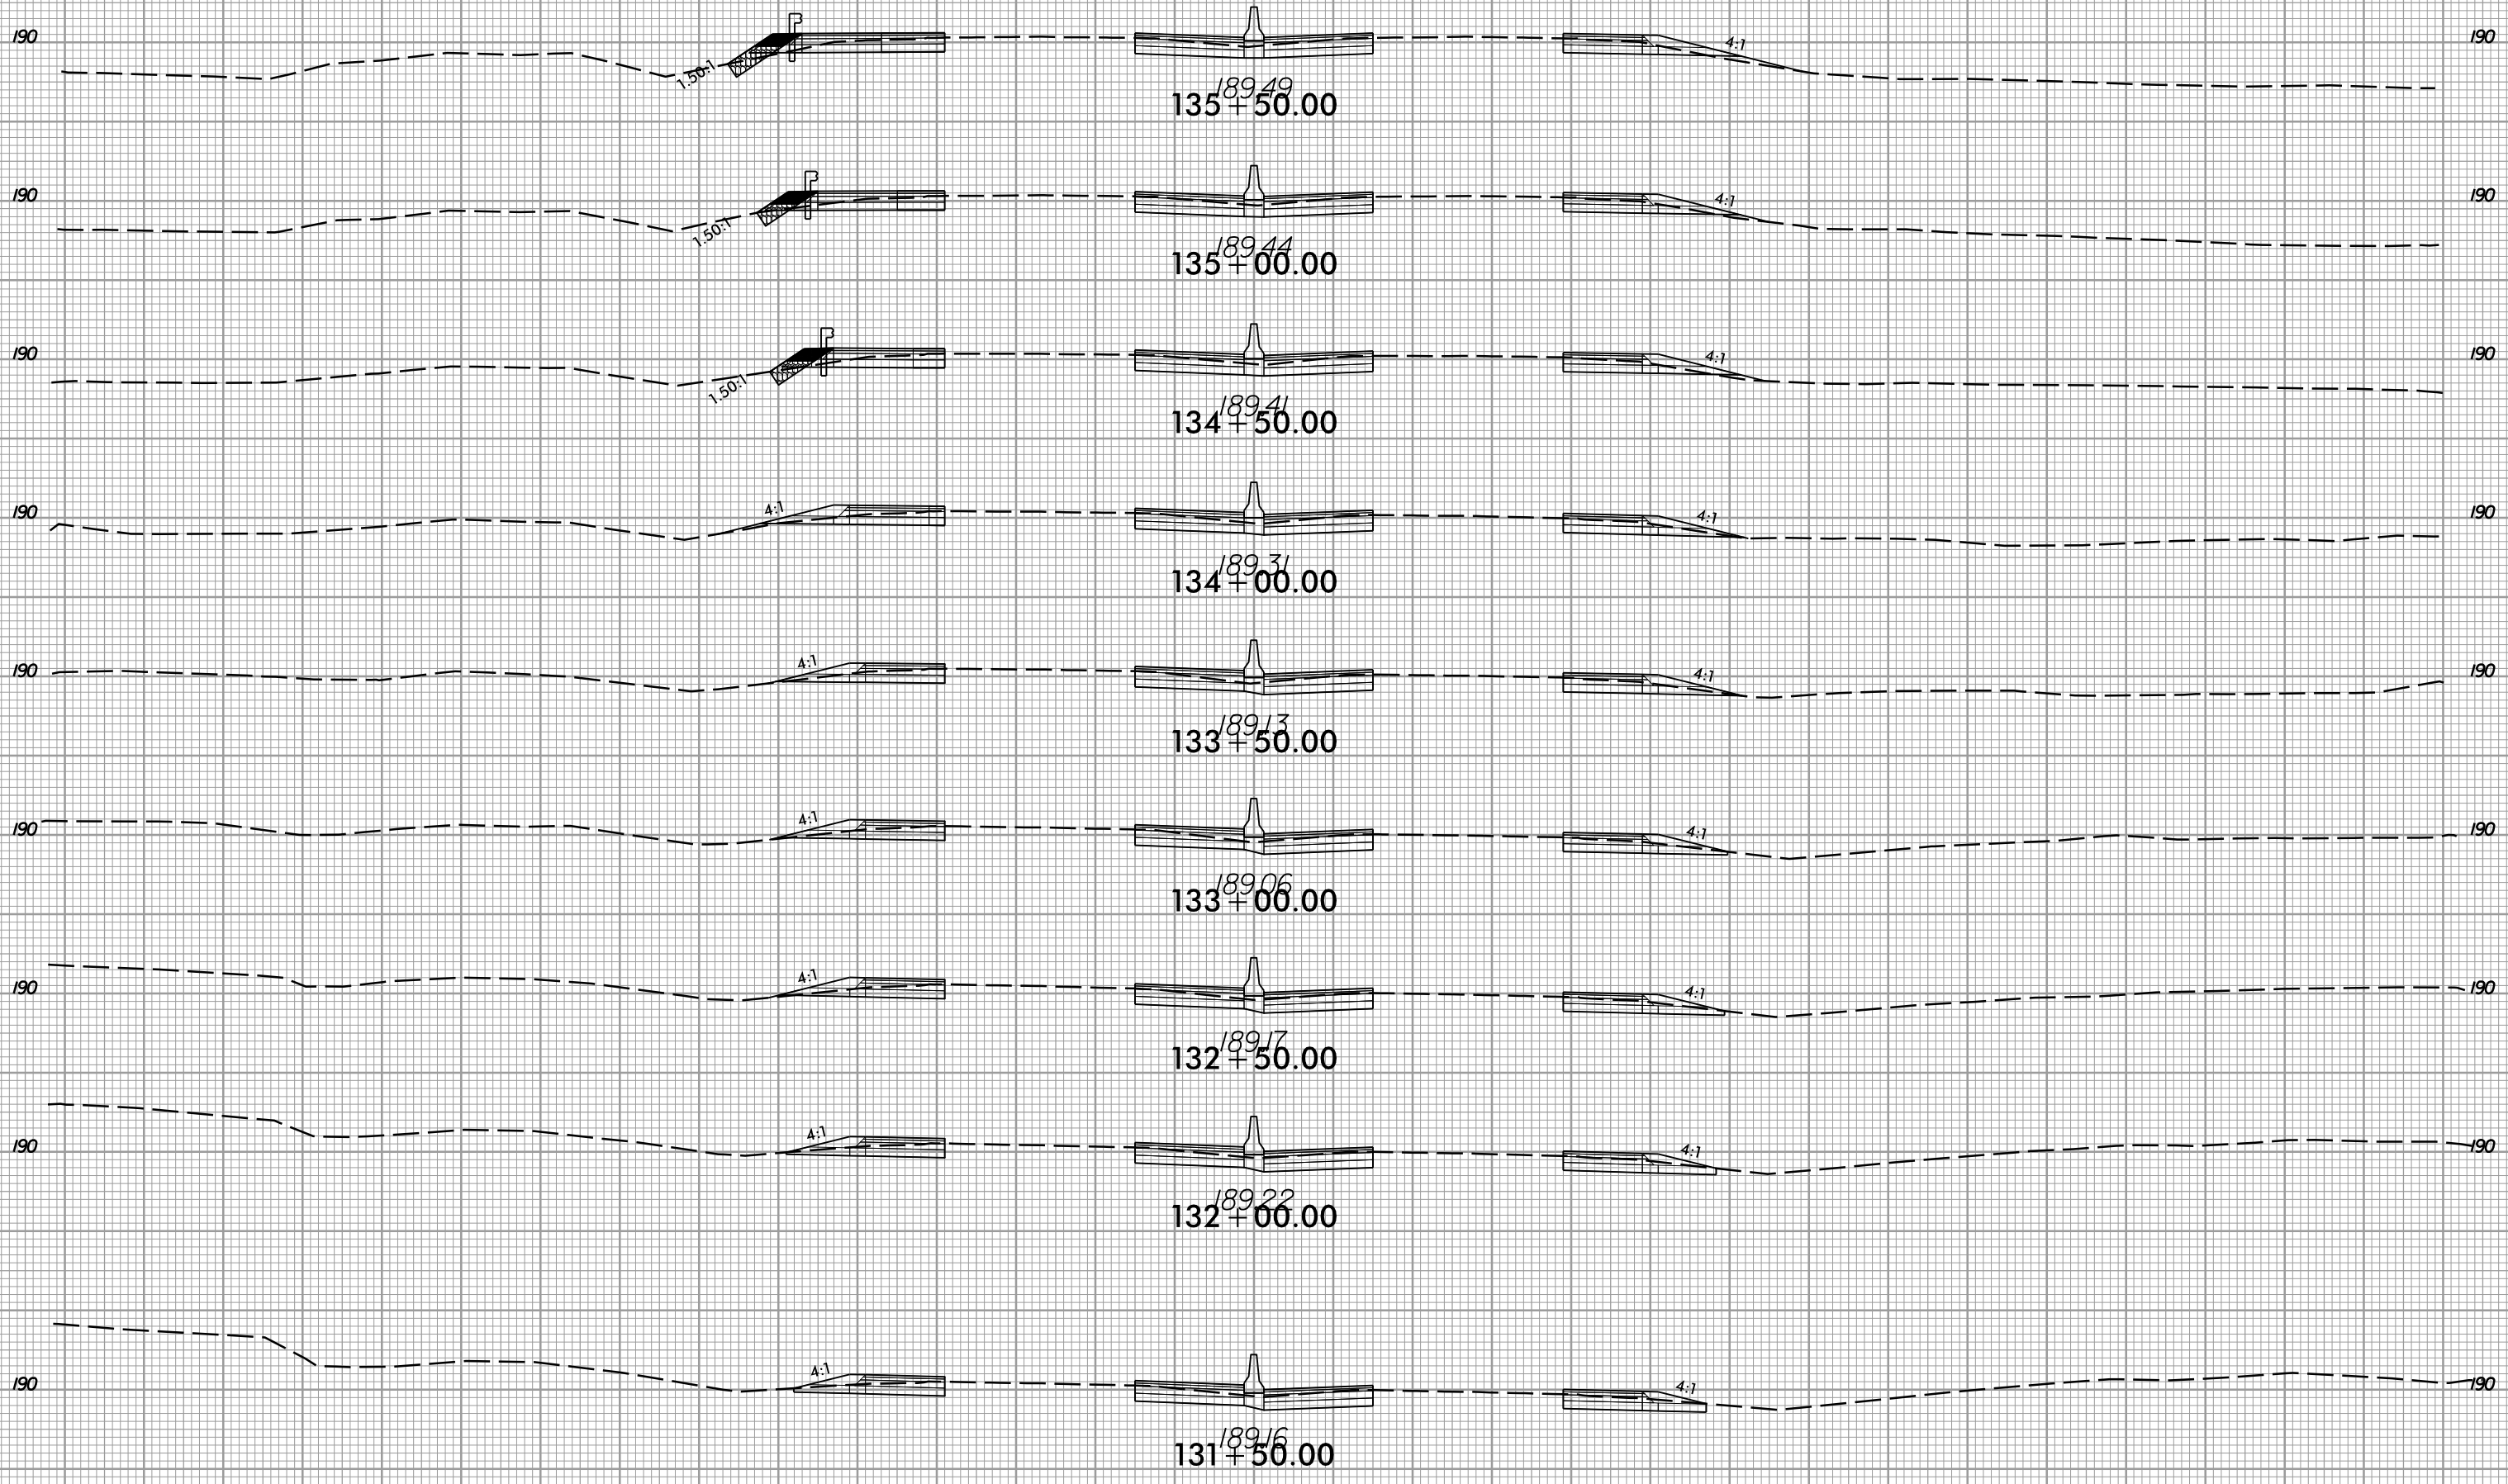

150 140 130 120 110 100 90 80 70 60 50 40 30 20 10 0 10 20 30 40 50 60 70 80 90 100 110 120 130 140 150

6/5/2017  
I:\5786\_rdy\_xpl.L.dgn  
I:\5786\_rdy\_xpl.L.dgn


8/23/99



PROJ. REFERENCE NO.  
I-5786

SHEET NO.  
X-37

150 140 130 120 110 100 90 80 70 60 50 40 30 20 10 0 10 20 30 40 50 60 70 80 90 100 110 120 130 140 150

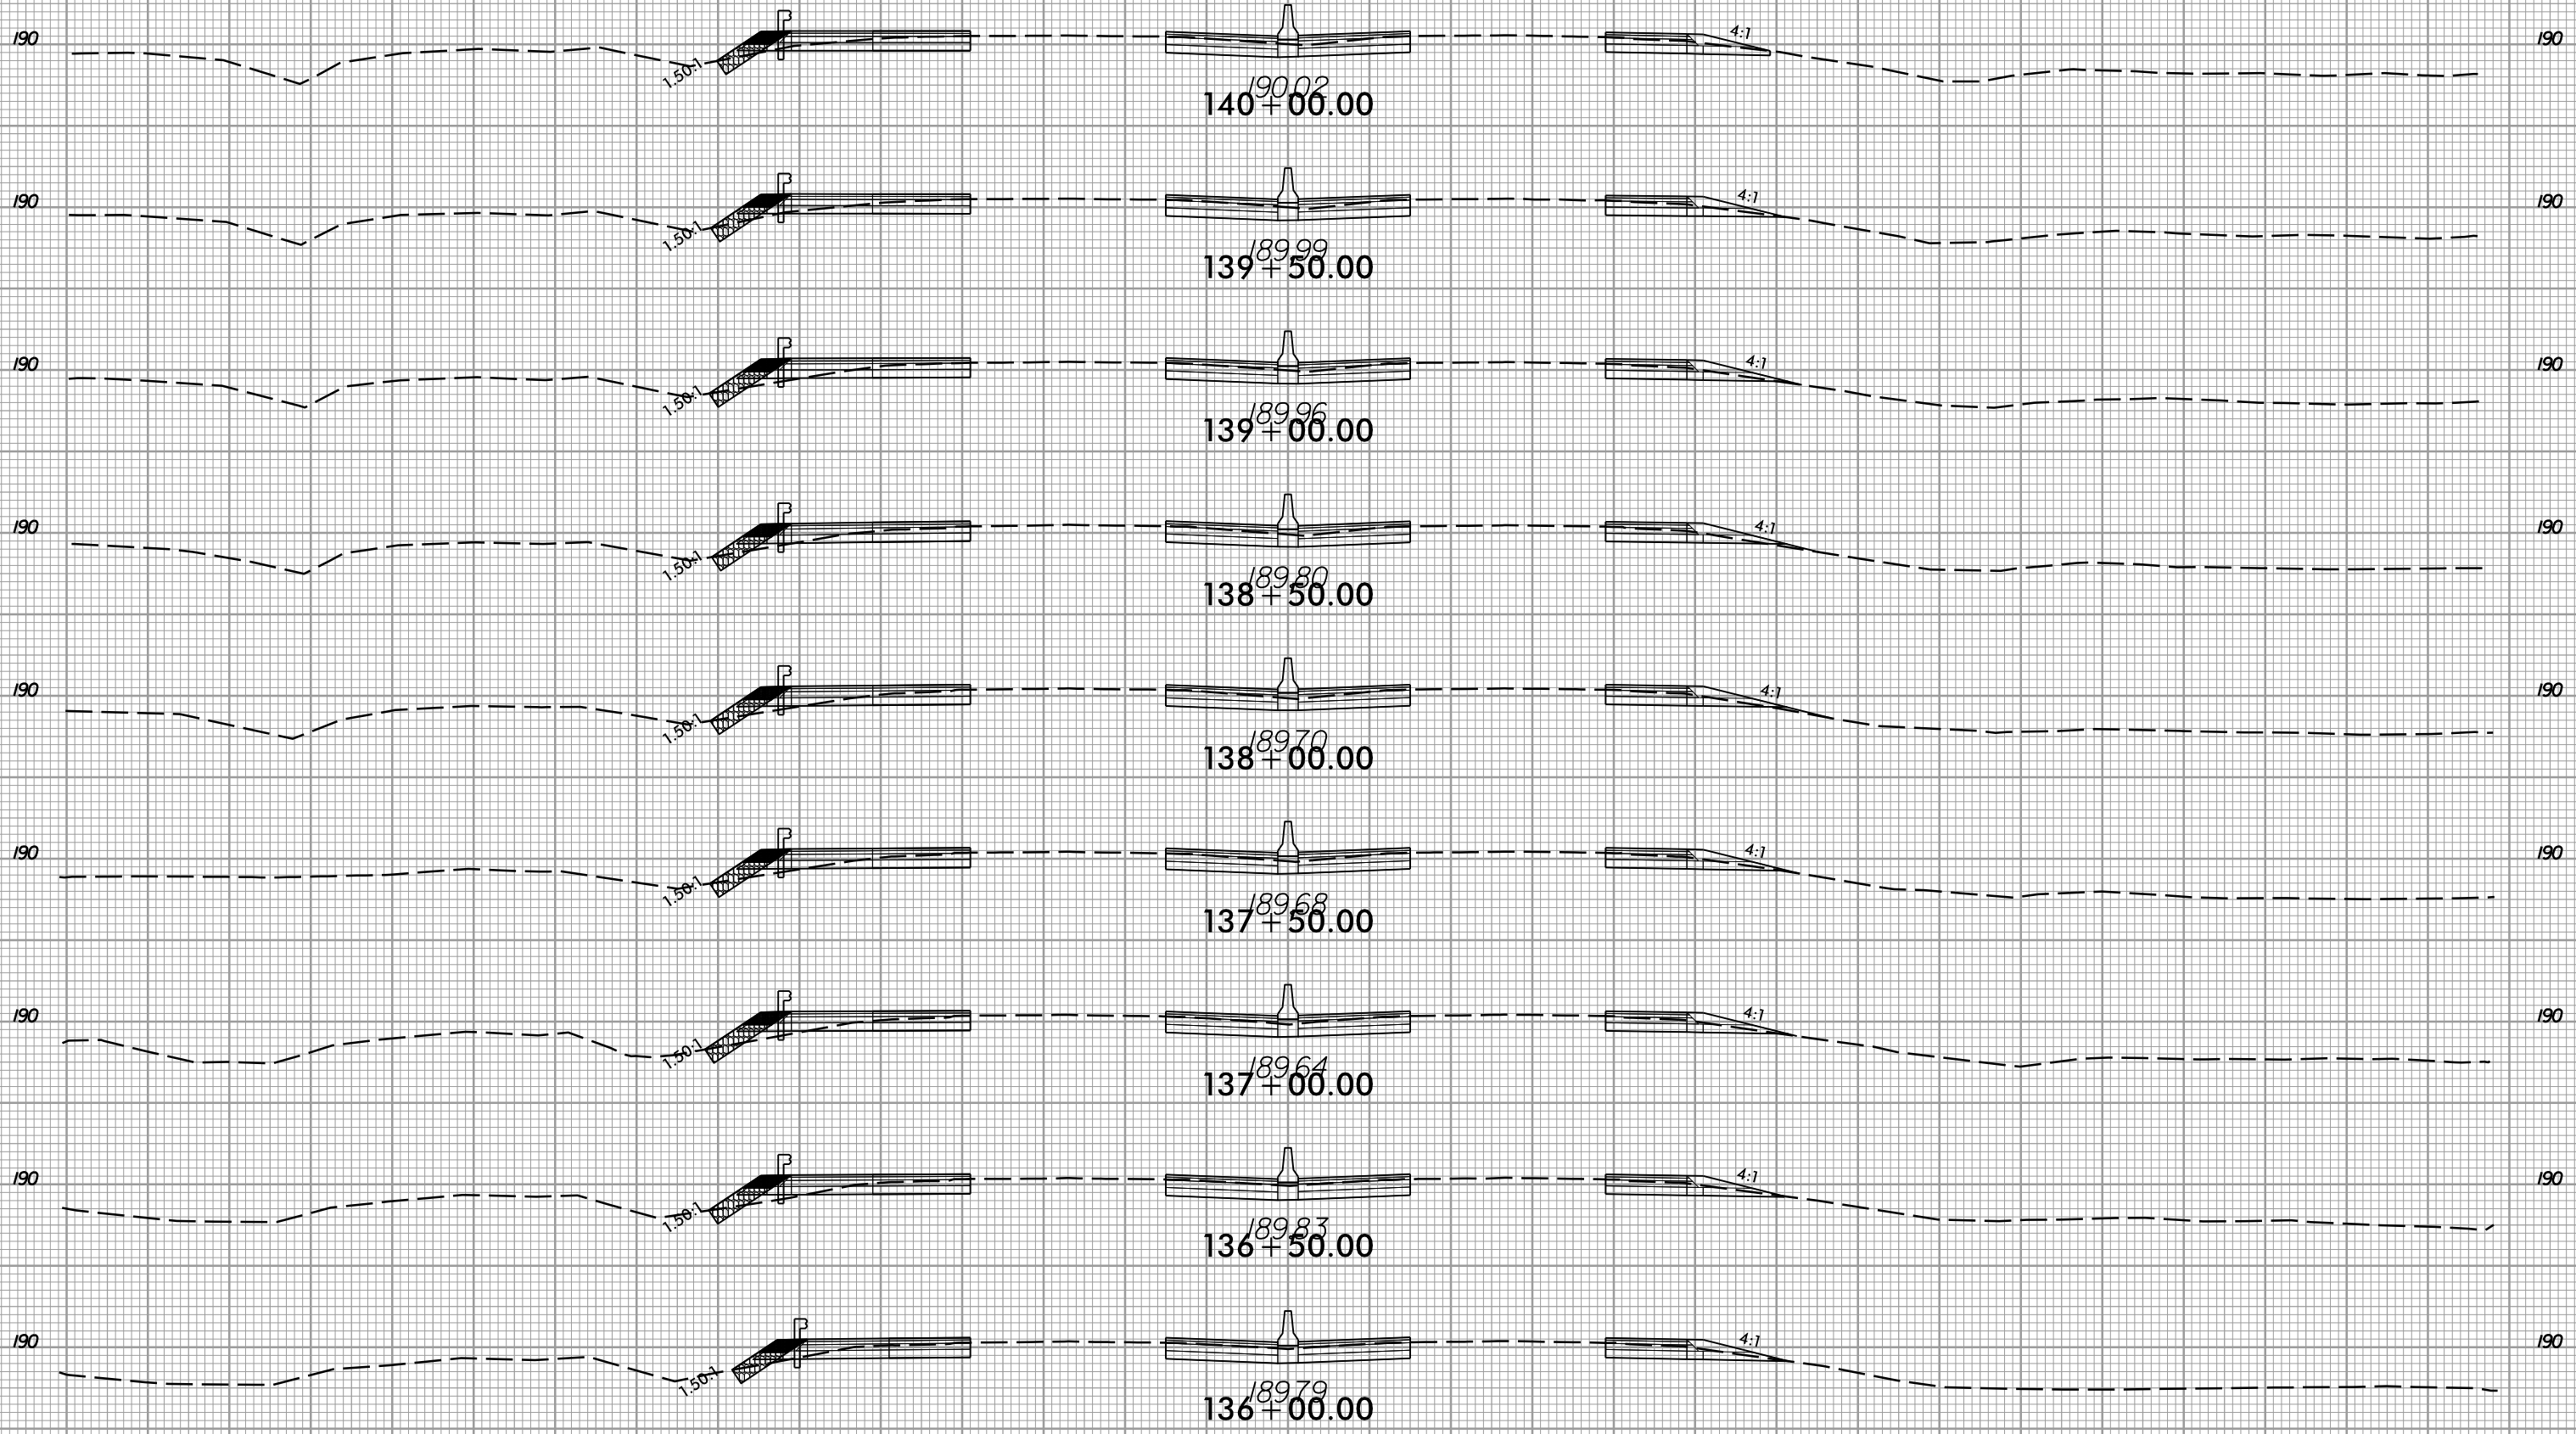

150 140 130 120 110 100 90 80 70 60 50 40 30 20 10 0 10 20 30 40 50 60 70 80 90 100 110 120 130 140 150

6/5/2017  
I:\5786\_rdy\_xpl.L.dgn  
I:\5786\_rdy\_xpl.L.dgn


8/23/99



PROJ. REFERENCE NO.  
I-5786

SHEET NO.  
X-38

150 140 130 120 110 100 90 80 70 60 50 40 30 20 10 0 10 20 30 40 50 60 70 80 90 100 110 120 130 140 150

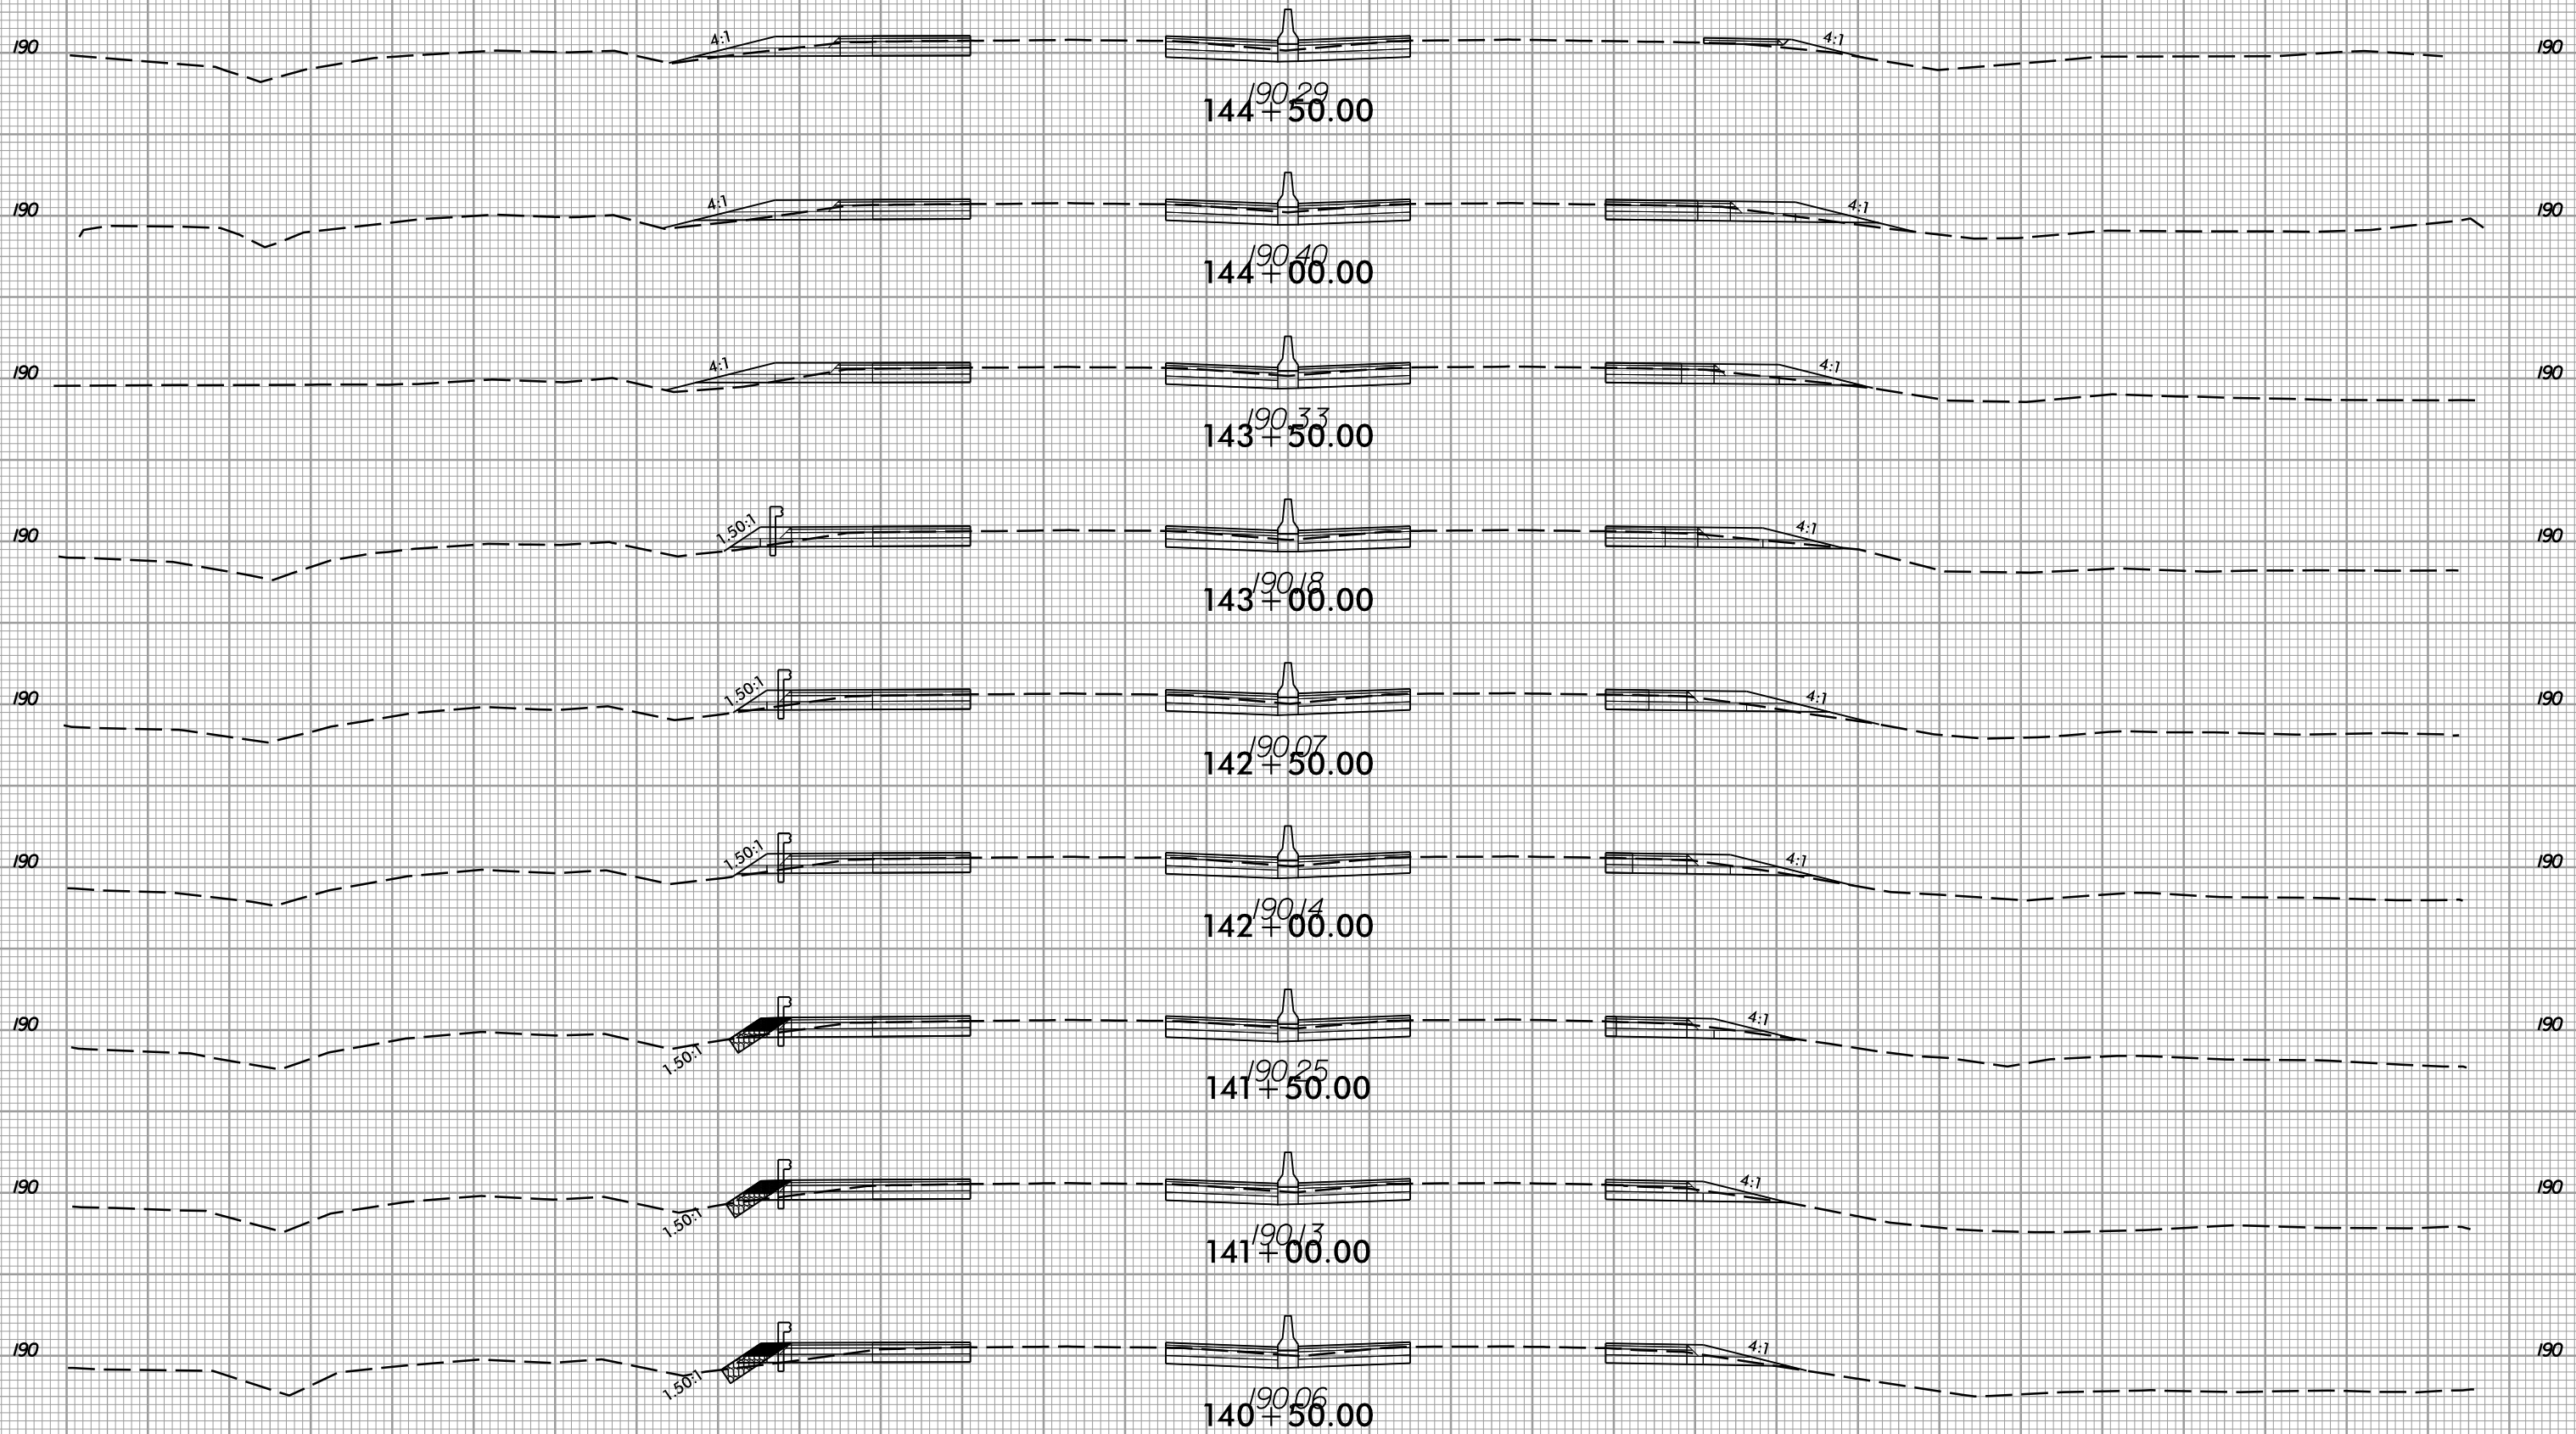

150 140 130 120 110 100 90 80 70 60 50 40 30 20 10 0 10 20 30 40 50 60 70 80 90 100 110 120 130 140 150

6/5/2017  
I:\5786\_rdy\_xpl.L.dgn  
I:\5786\_rdy\_xpl.L.dgn



8/23/99





PROJ. REFERENCE NO.  
I-5786

SHEET NO.  
X-39



150 140 130 120 110 100 90 80 70 60 50 40 30 20 10 0 10 20 30 40 50 60 70 80 90 100 110 120 130 140 150

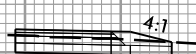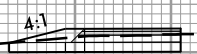

190  
149+00.00  
190

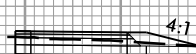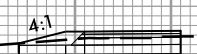


190  
148+50.00  
190

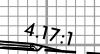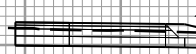

190  
148+00.00  
190




190  
147+50.00  
190

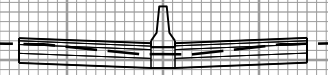


190  
147+00.00  
190



190  
146+50.00  
190

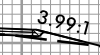

190  
146+00.00  
190

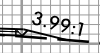

190  
145+50.00  
190



190  
145+00.00  
190



150 140 130 120 110 100 90 80 70 60 50 40 30 20 10 0 10 20 30 40 50 60 70 80 90 100 110 120 130 140 150

6/5/2017  
1:55:16 PM  
I:\Projects\176\_rdy\_xpl.L.dgn


8/23/99



PROJ. REFERENCE NO.  
I-5786

SHEET NO.  
X-40

150 140 130 120 110 100 90 80 70 60 50 40 30 20 10 0 10 20 30 40 50 60 70 80 90 100 110 120 130 140 150

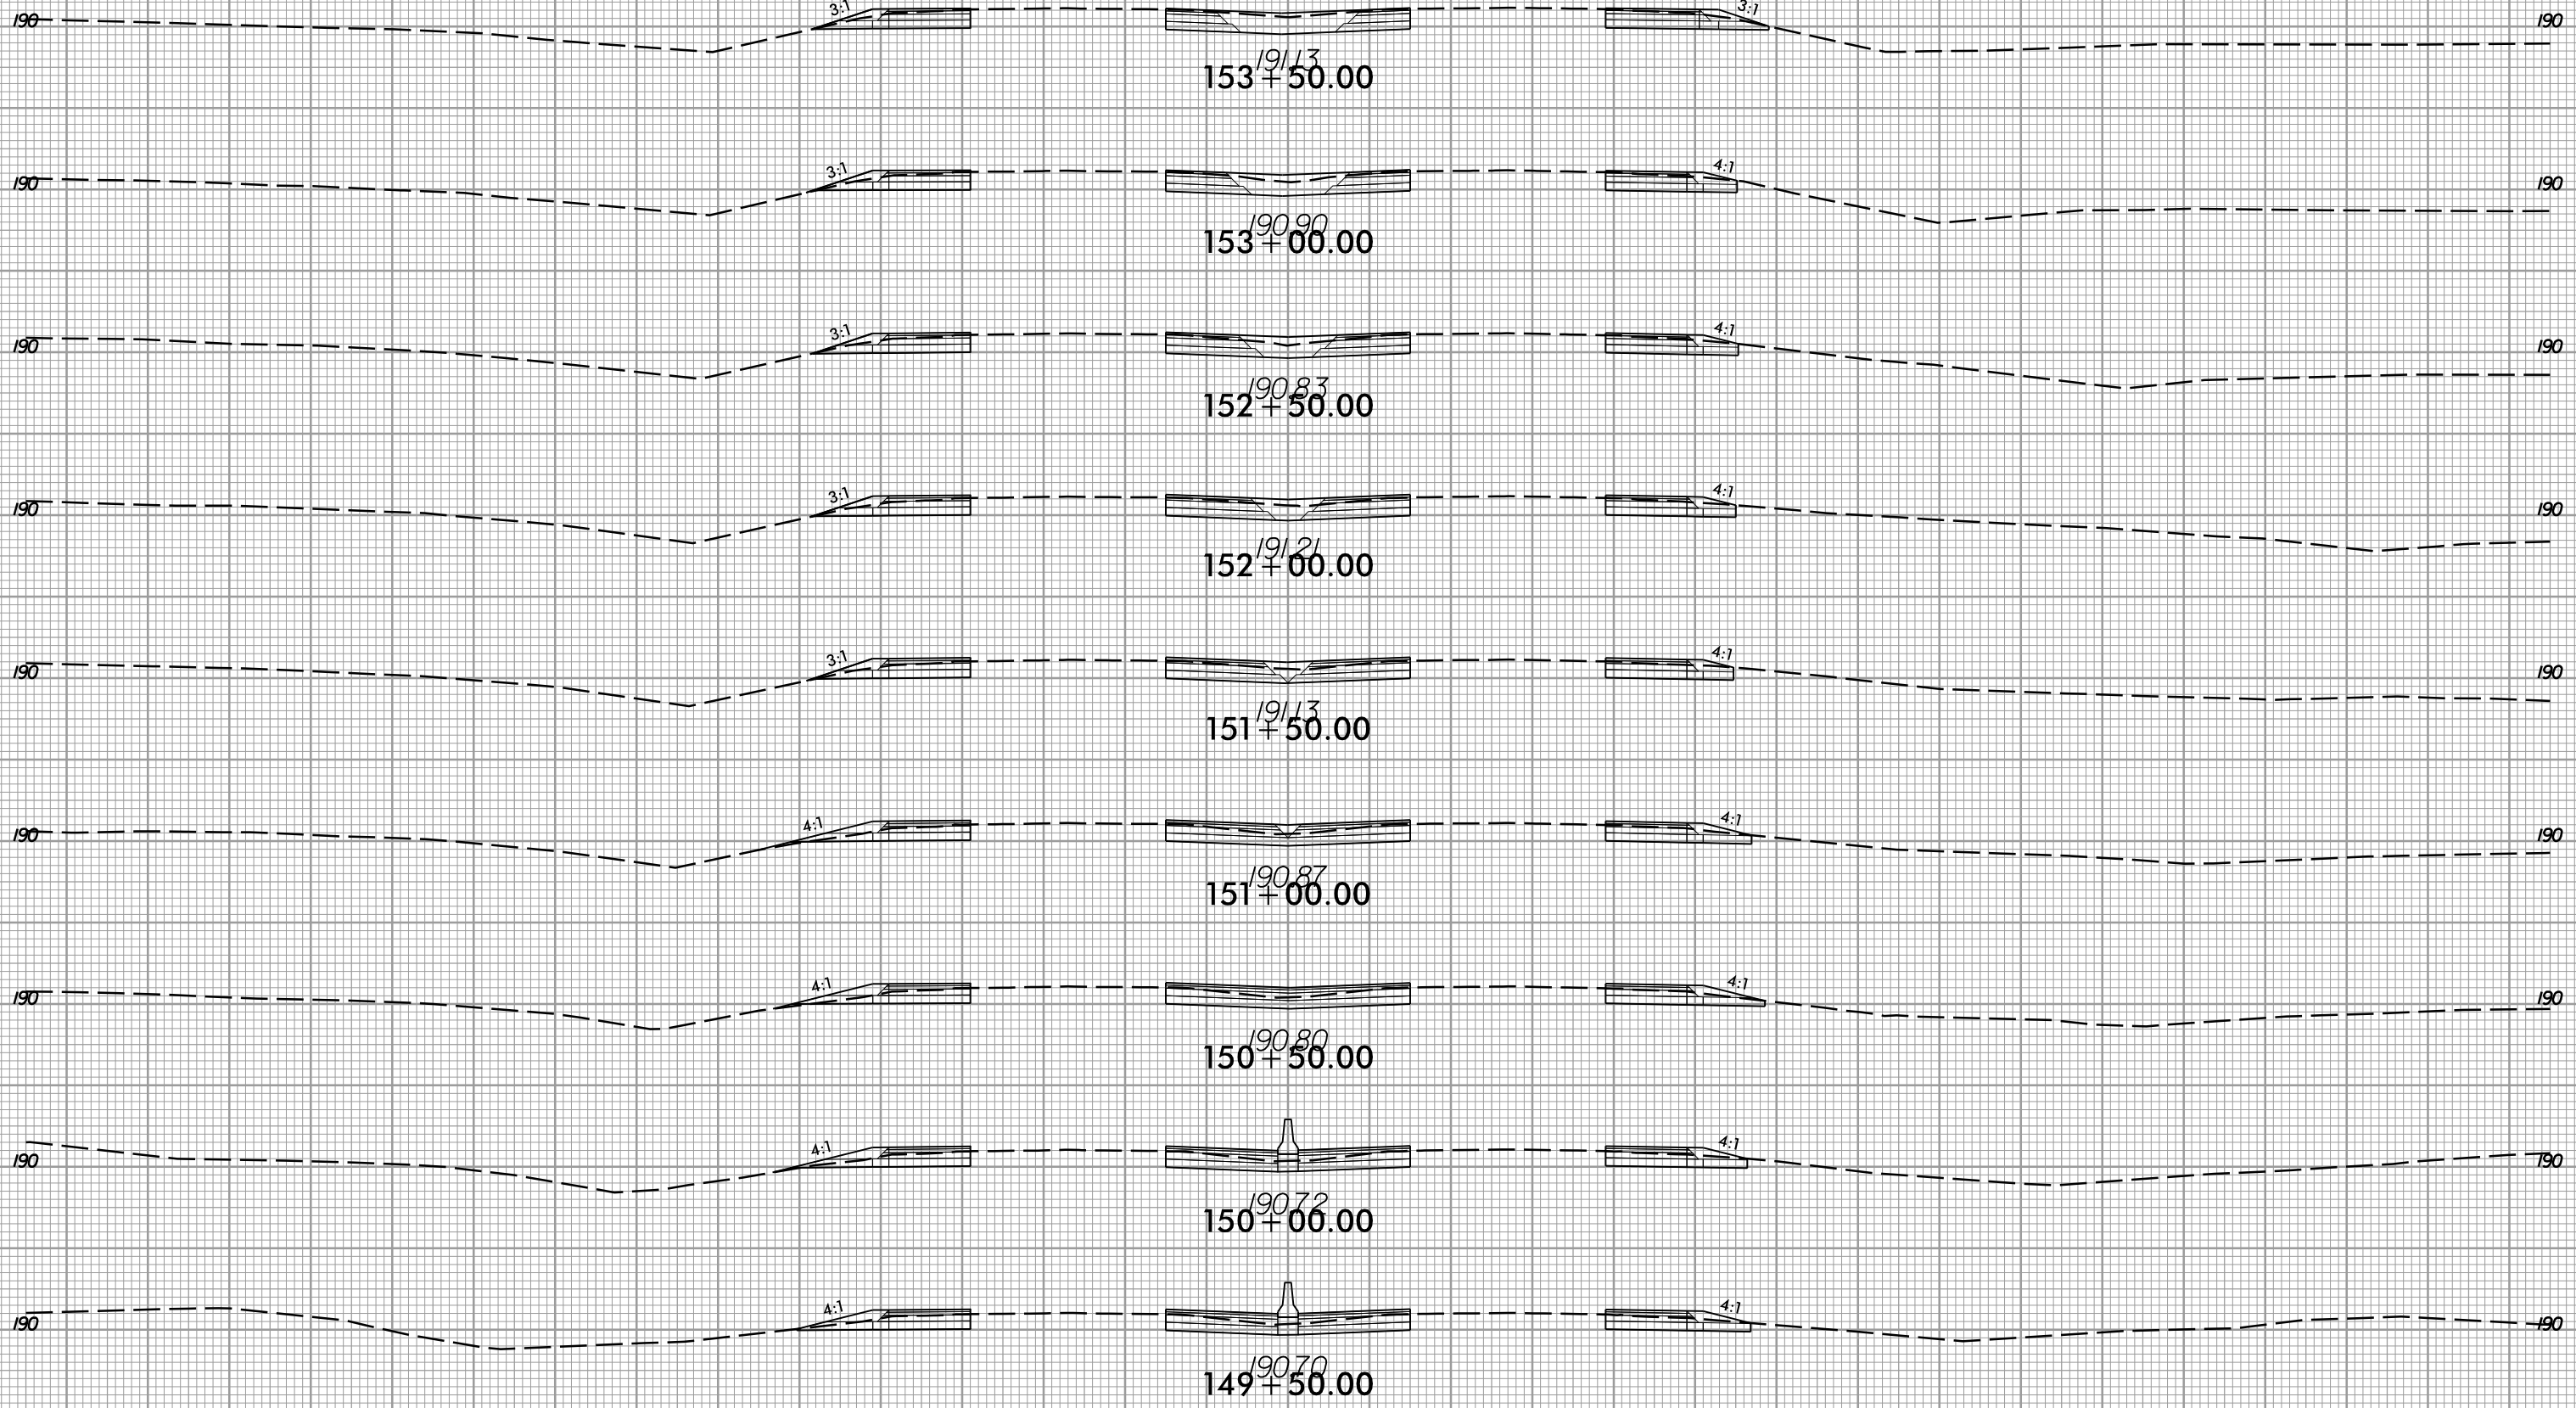

150 140 130 120 110 100 90 80 70 60 50 40 30 20 10 0 10 20 30 40 50 60 70 80 90 100 110 120 130 140 150

6/5/2017  
I:\5786\_rdy\_xpl.L.dgn  
USER:rdy


8/23/99



PROJ. REFERENCE NO.  
I-5786

SHEET NO.  
X-41

150 140 130 120 110 100 90 80 70 60 50 40 30 20 10 0 10 20 30 40 50 60 70 80 90 100 110 120 130 140 150

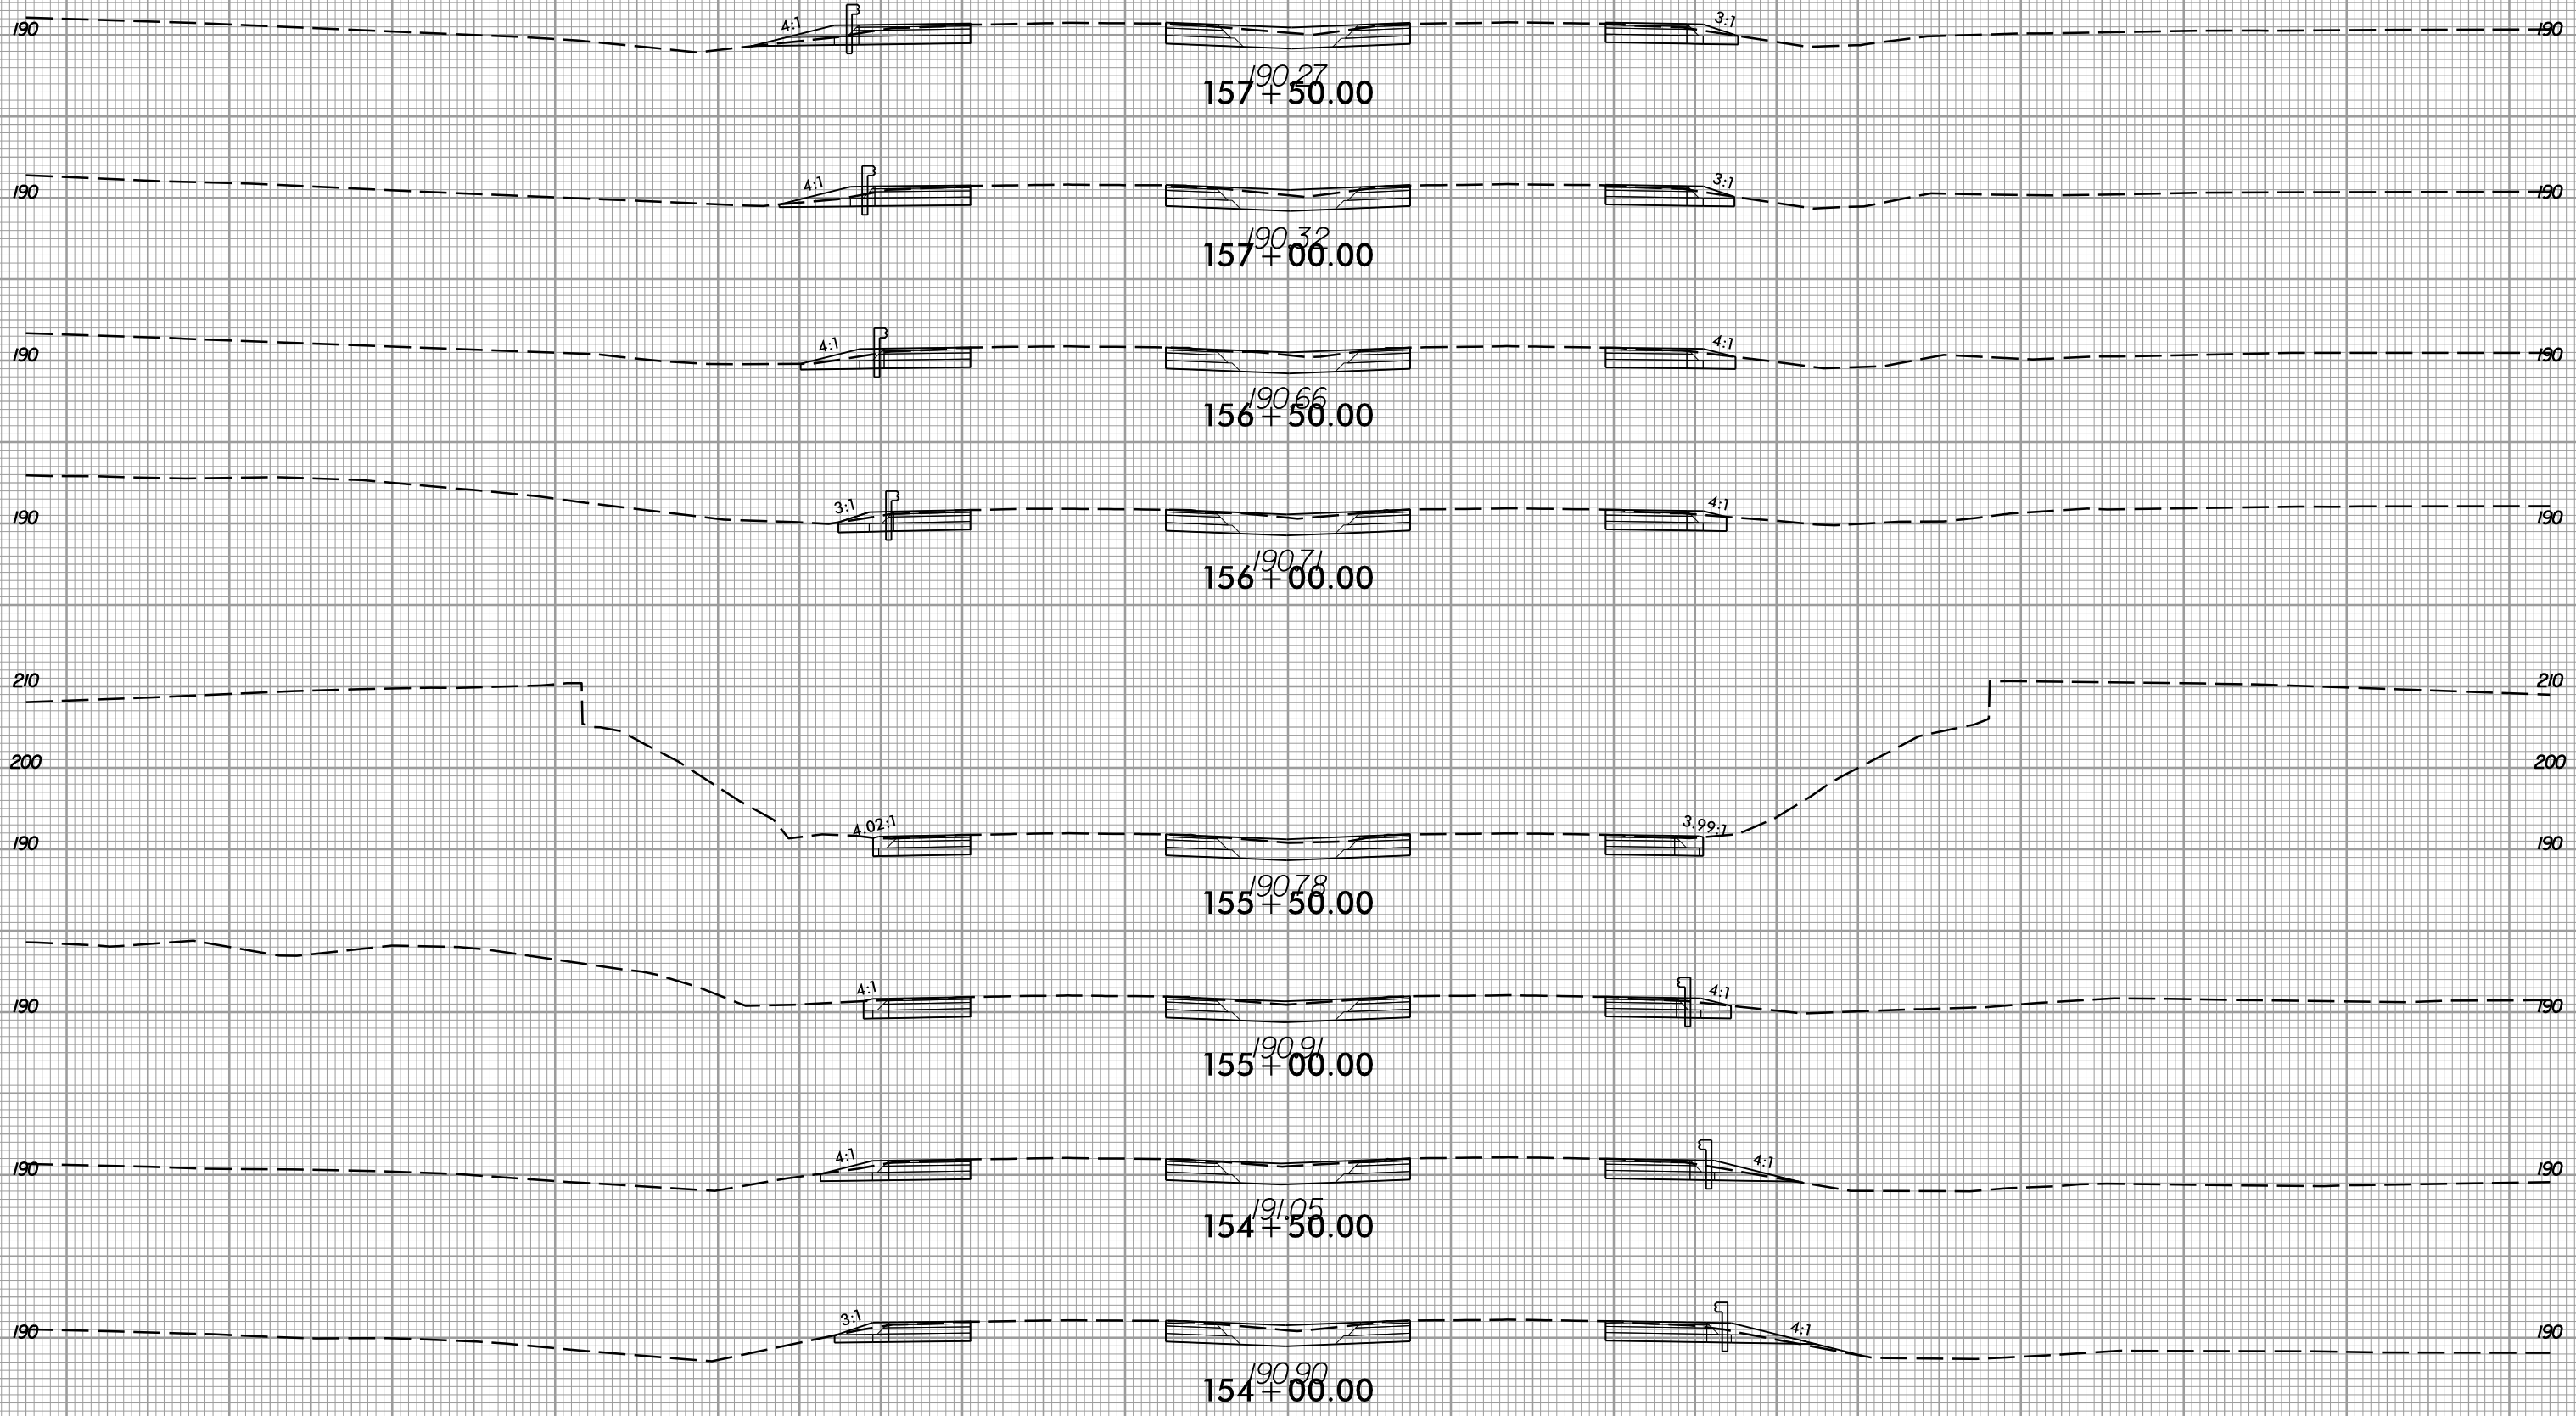

150 140 130 120 110 100 90 80 70 60 50 40 30 20 10 0 10 20 30 40 50 60 70 80 90 100 110 120 130 140 150

6/5/2017  
I:\5786\_rdy\_xpl.L.dgn  
I:\5786\_rdy\_xpl.L.dgn












8/23/99



PROJ. REFERENCE NO.  
I-5786

SHEET NO.  
X-42

150 140 130 120 110 100 90 80 70 60 50 40 30 20 10 0 10 20 30 40 50 60 70 80 90 100 110 120 130 140 150

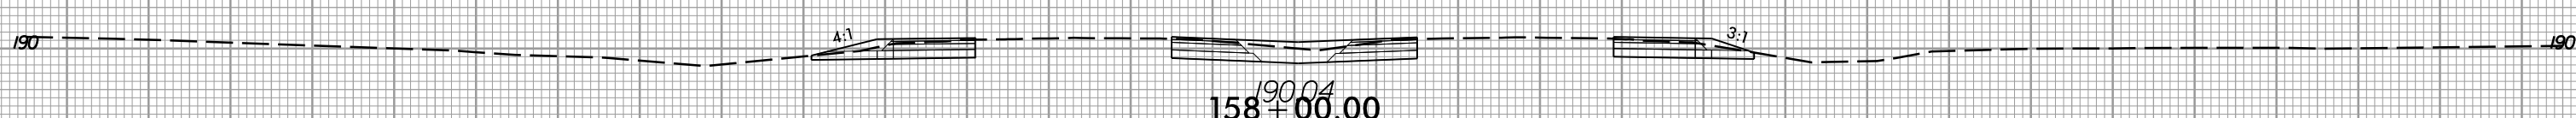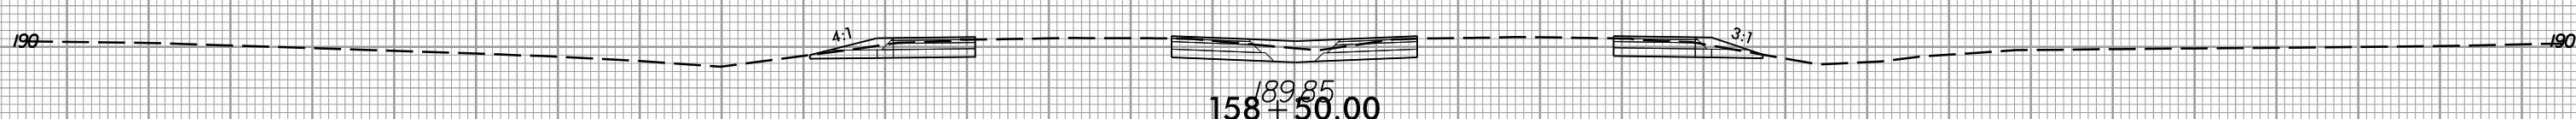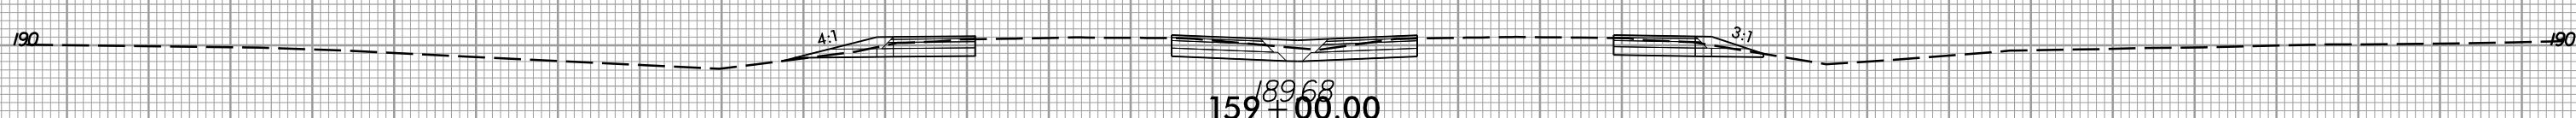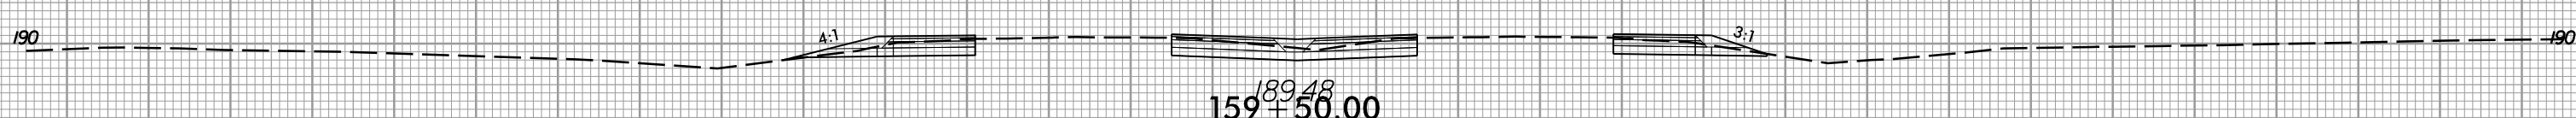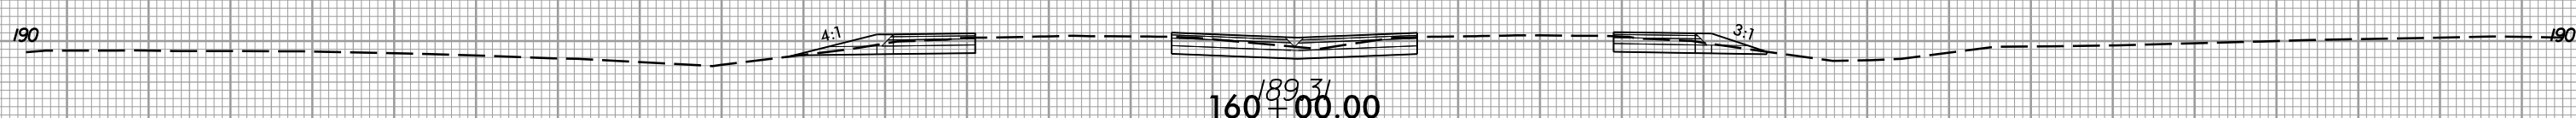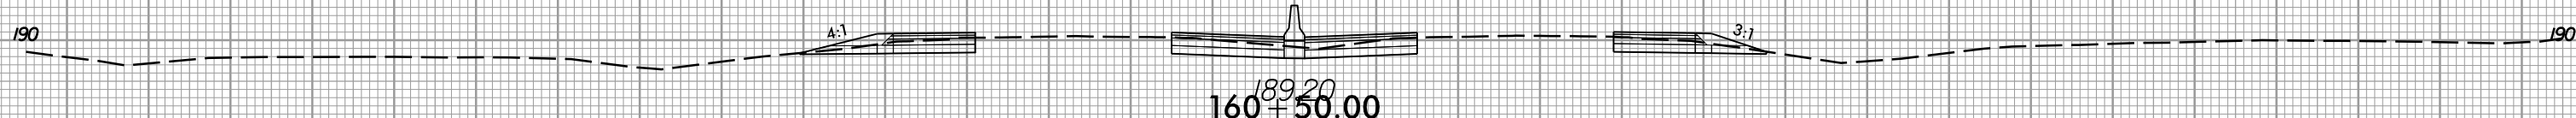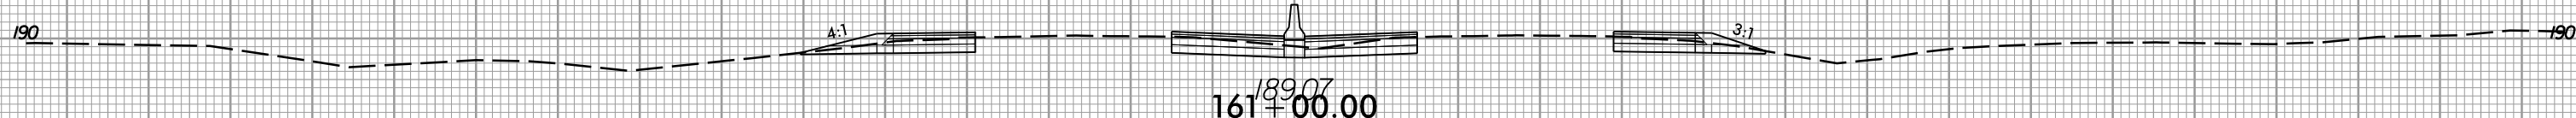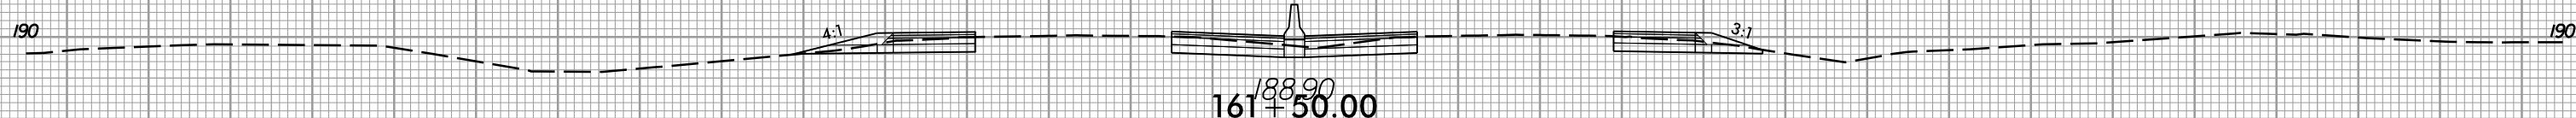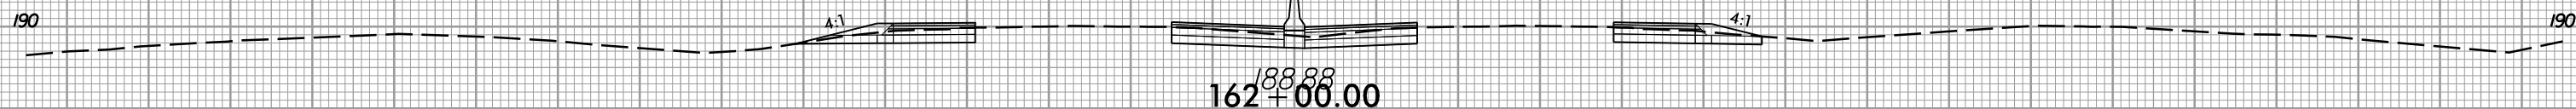

150 140 130 120 110 100 90 80 70 60 50 40 30 20 10 0 10 20 30 40 50 60 70 80 90 100 110 120 130 140 150

6/5/2017  
13:57:56  
I:\5786\rdy\xp1.L.dgn


8/23/99



PROJ. REFERENCE NO.  
I-5786

SHEET NO.  
X-43

150 140 130 120 110 100 90 80 70 60 50 40 30 20 10 0 10 20 30 40 50 60 70 80 90 100 110 120 130 140 150

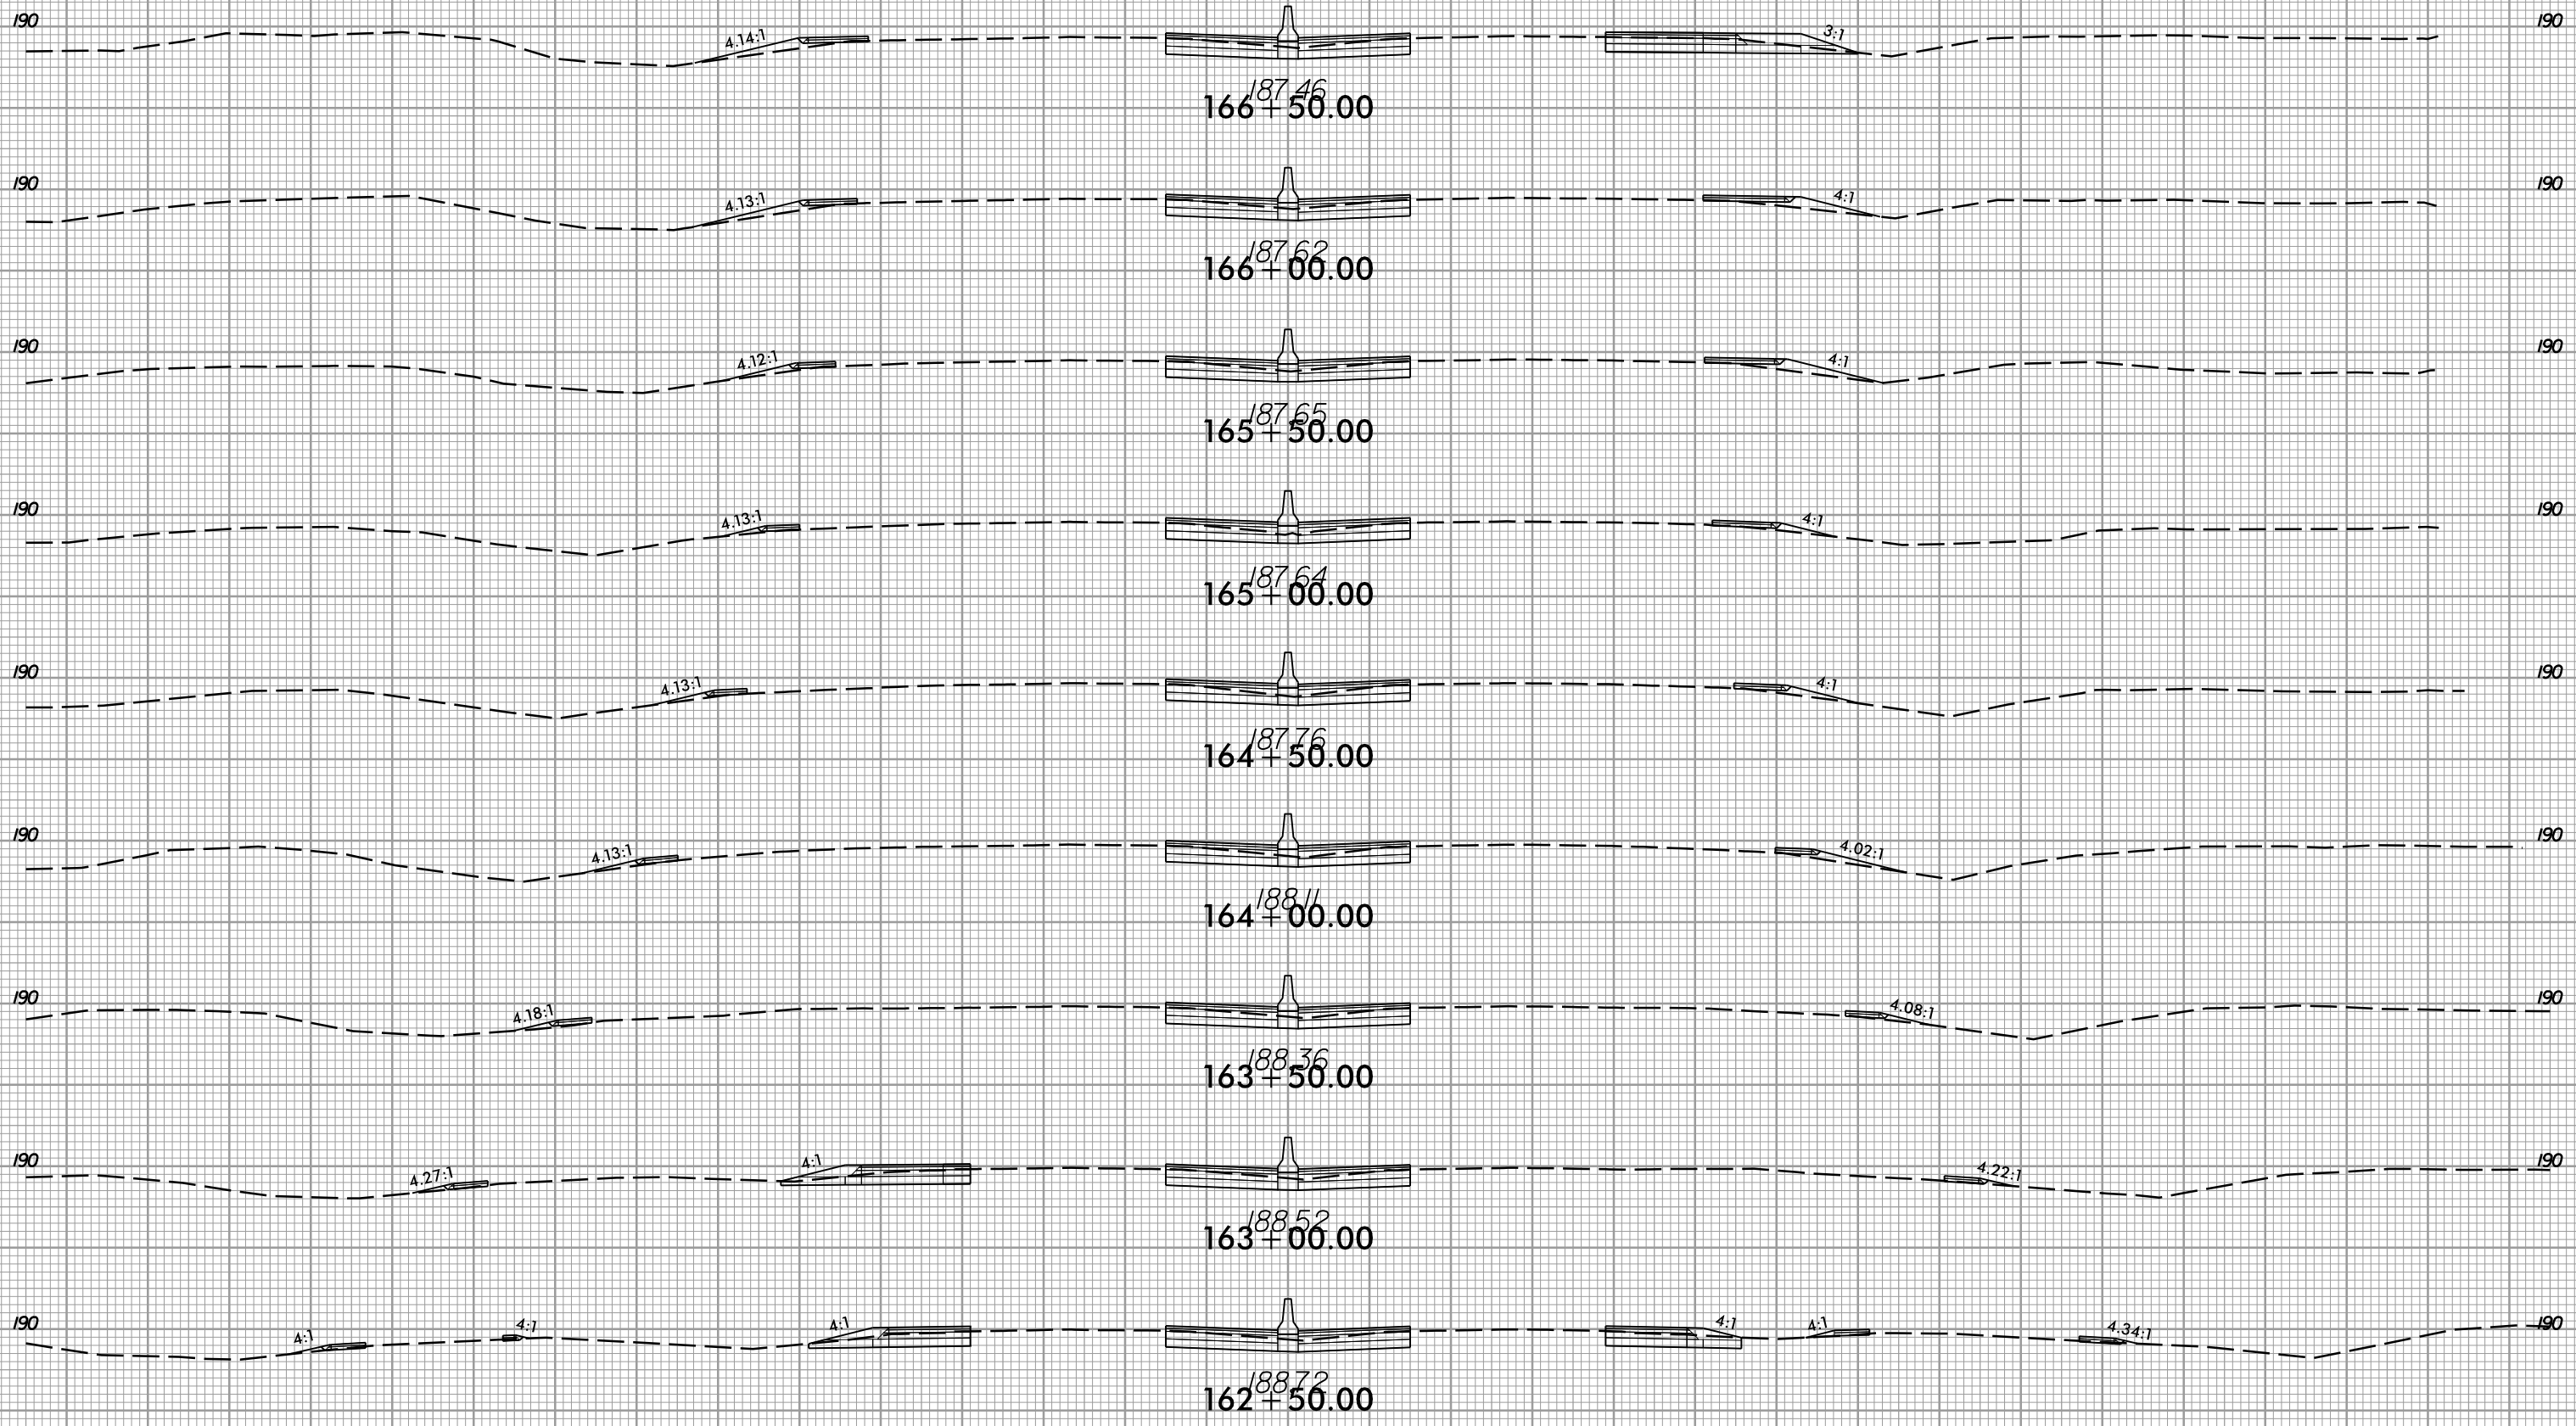

150 140 130 120 110 100 90 80 70 60 50 40 30 20 10 0 10 20 30 40 50 60 70 80 90 100 110 120 130 140 150

6/5/2017  
I:\5786\_rdy\_xpl.L.dgn  
I:\5786\_rdy\_xpl.L.dgn








8/23/99



PROJ. REFERENCE NO.  
I-5786

SHEET NO.  
X-44

150 140 130 120 110 100 90 80 70 60 50 40 30 20 10 0 10 20 30 40 50 60 70 80 90 100 110 120 130 140 150

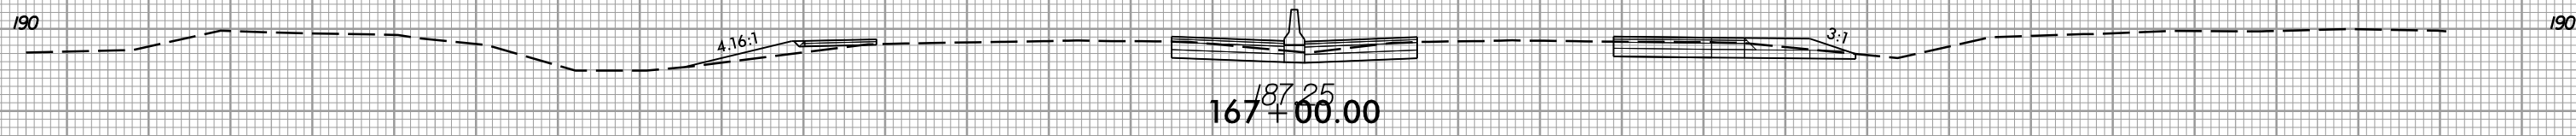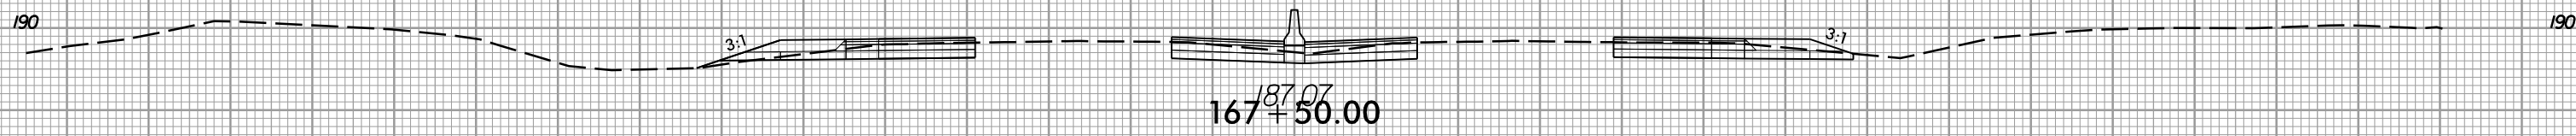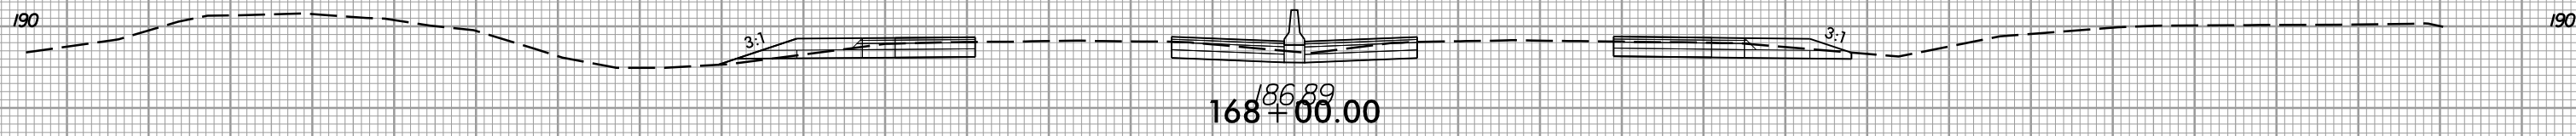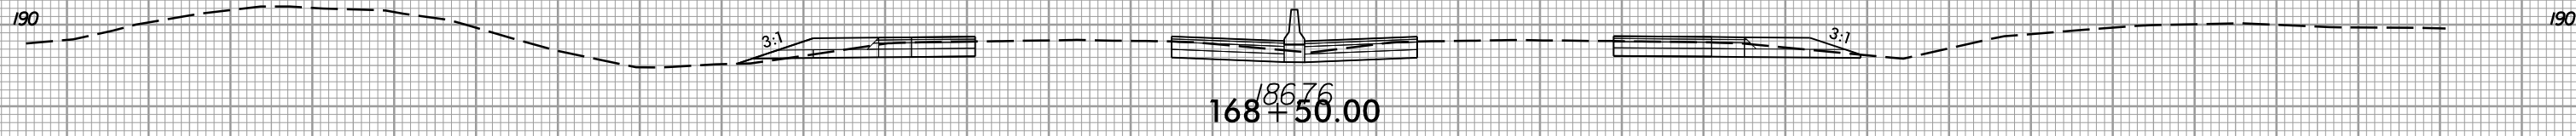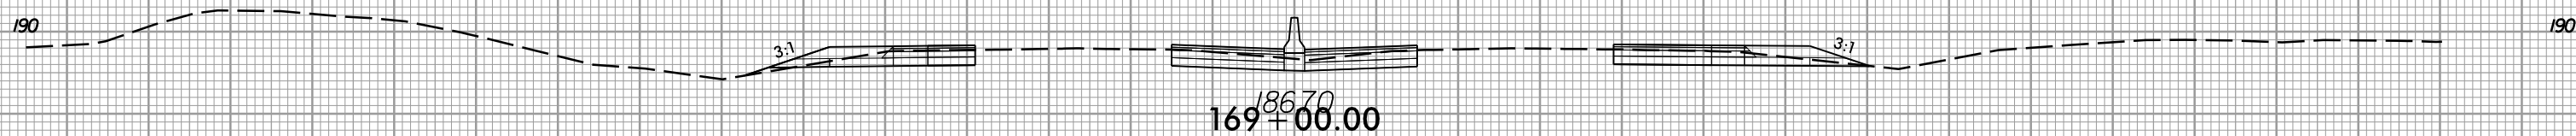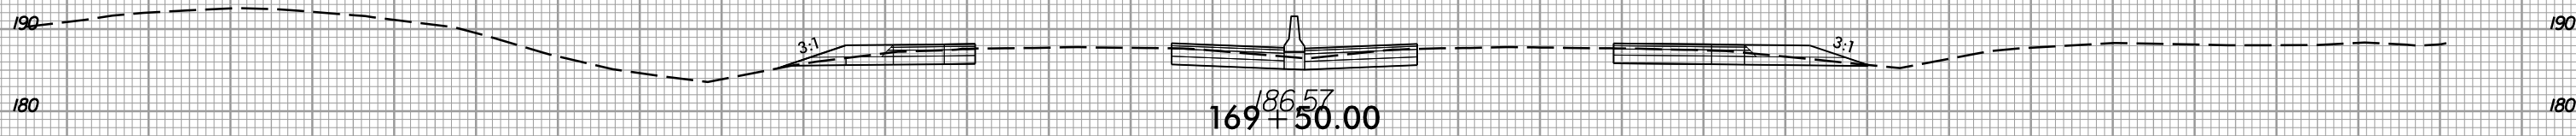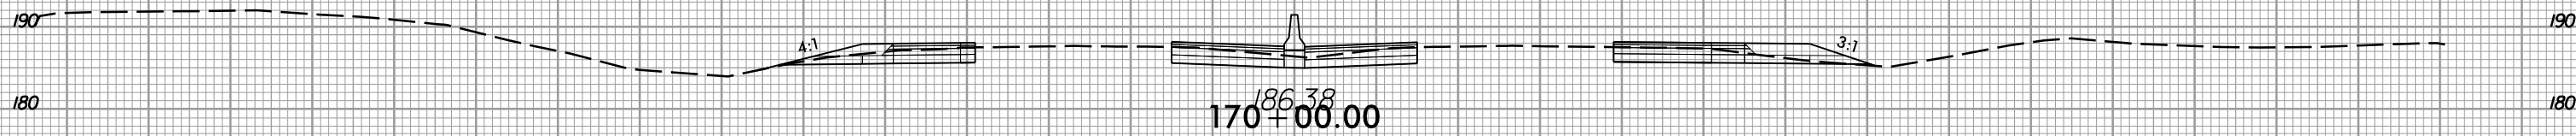

150 140 130 120 110 100 90 80 70 60 50 40 30 20 10 0 10 20 30 40 50 60 70 80 90 100 110 120 130 140 150

6/5/2017 11:53:16 AM I:\Projects\176\_rdy\_xpl.L.dgn







8/23/99



PROJ. REFERENCE NO.  
I-5786

SHEET NO.  
X-45

150 140 130 120 110 100 90 80 70 60 50 40 30 20 10 0 10 20 30 40 50 60 70 80 90 100 110 120 130 140 150

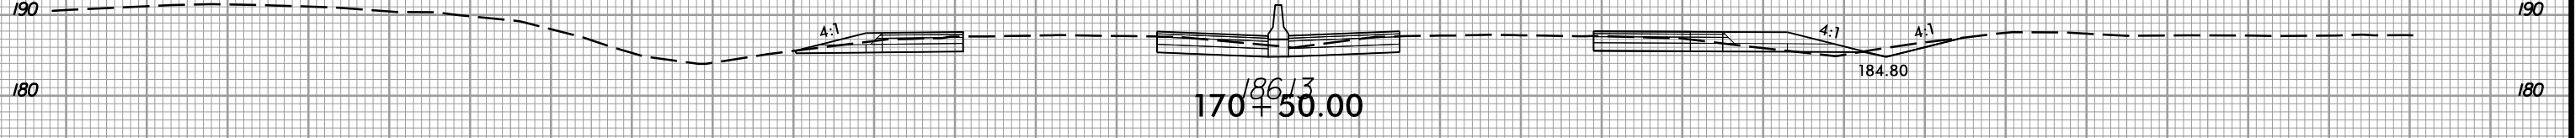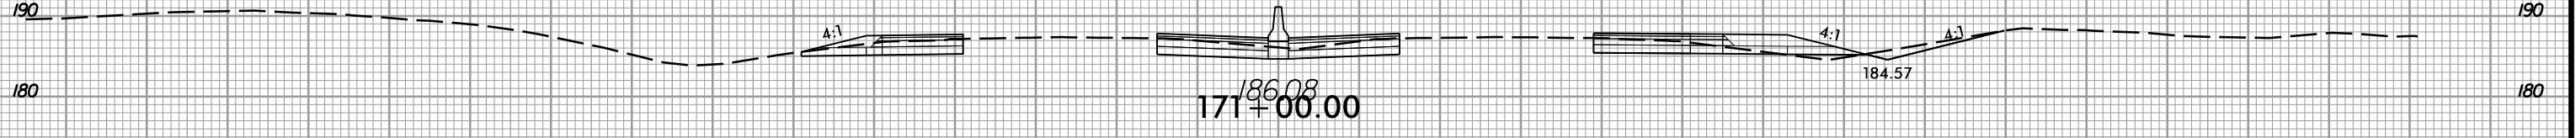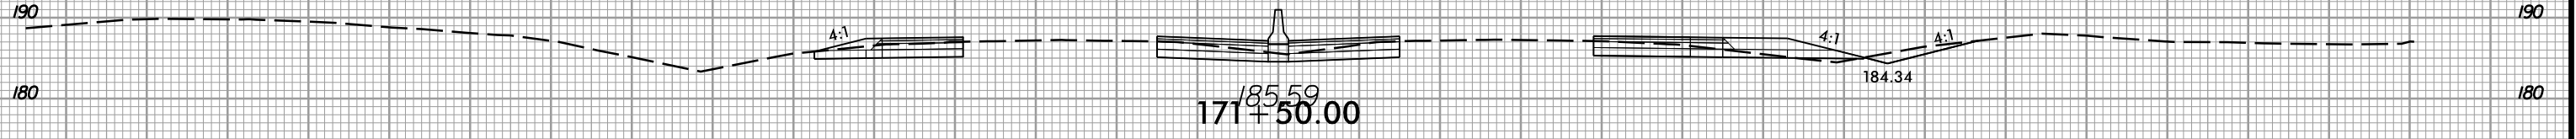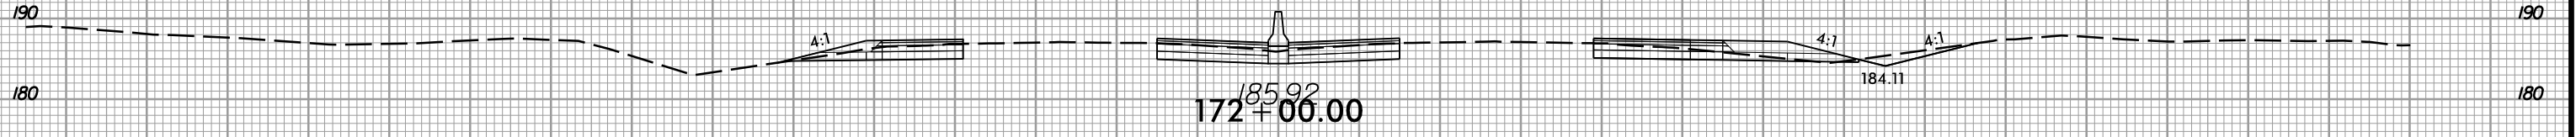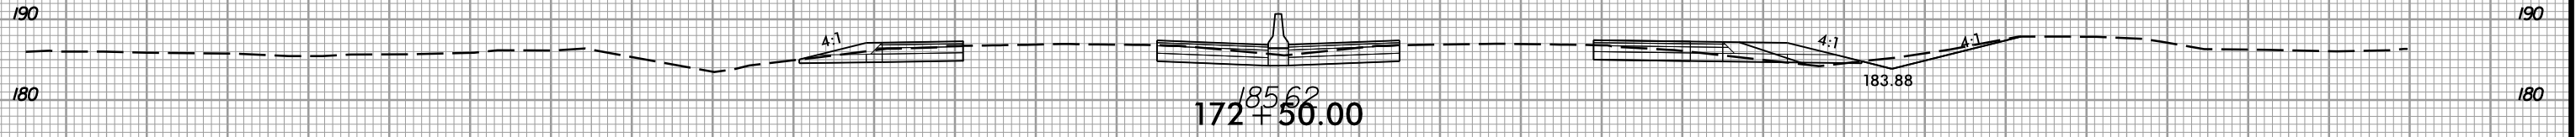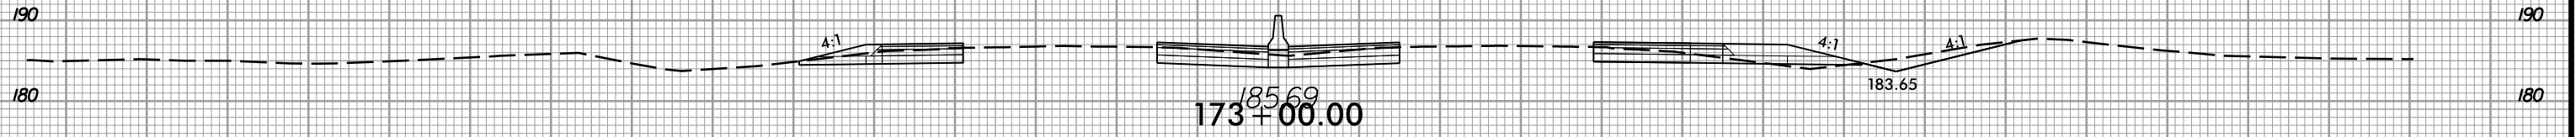

150 140 130 120 110 100 90 80 70 60 50 40 30 20 10 0 10 20 30 40 50 60 70 80 90 100 110 120 130 140 150

6/5/2017  
I:\5786\_rdy\_xpl.L.dgn







8/23/99



PROJ. REFERENCE NO.  
I-5786

SHEET NO.  
X-46

150 140 130 120 110 100 90 80 70 60 50 40 30 20 10 0 10 20 30 40 50 60 70 80 90 100 110 120 130 140 150

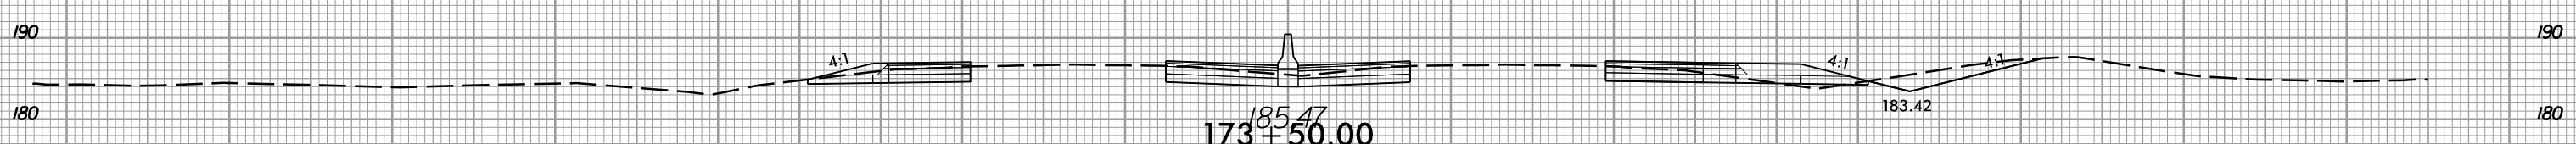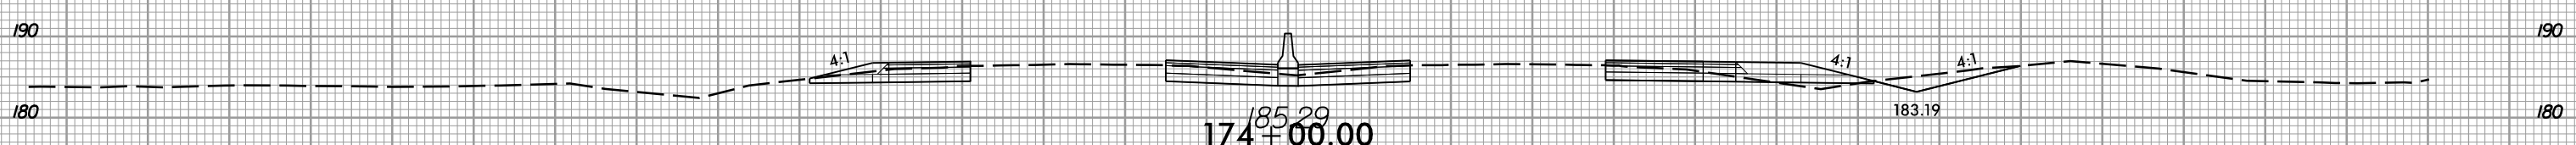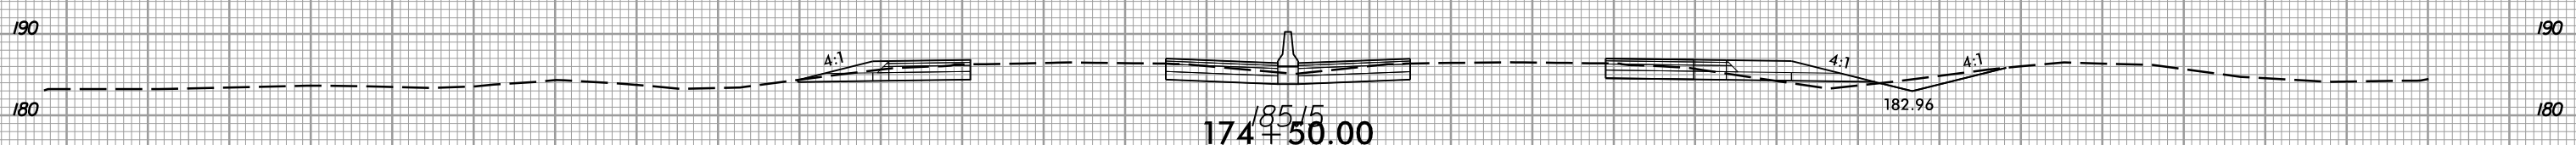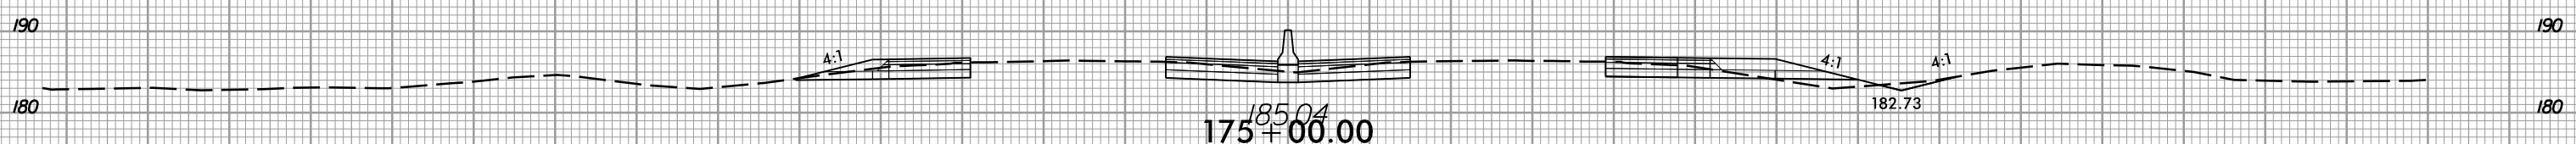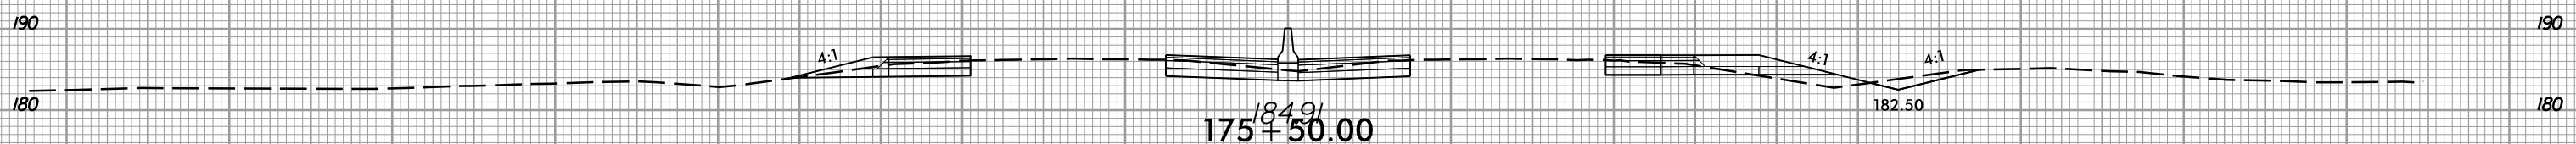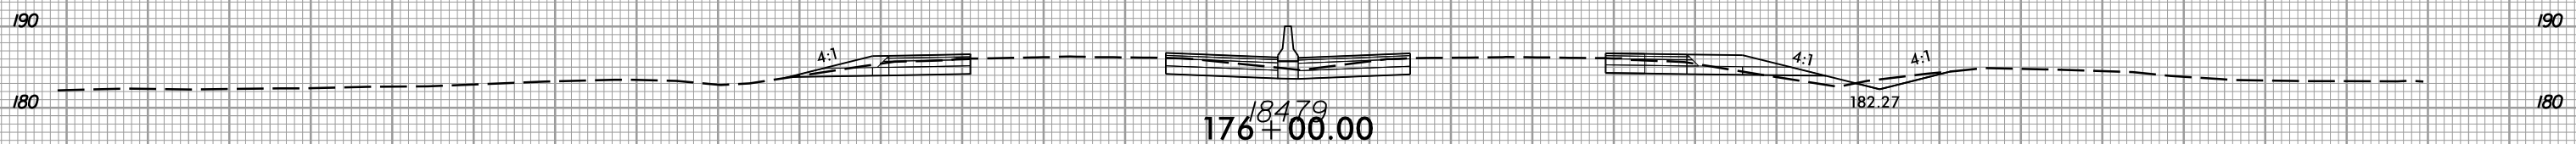

150 140 130 120 110 100 90 80 70 60 50 40 30 20 10 0 10 20 30 40 50 60 70 80 90 100 110 120 130 140 150

6/5/2017  
I:\5786\_rdy\_xpl.L.dgn


8/23/99



PROJ. REFERENCE NO.  
I-5786

SHEET NO.  
X-47

150 140 130 120 110 100 90 80 70 60 50 40 30 20 10 0 10 20 30 40 50 60 70 80 90 100 110 120 130 140 150

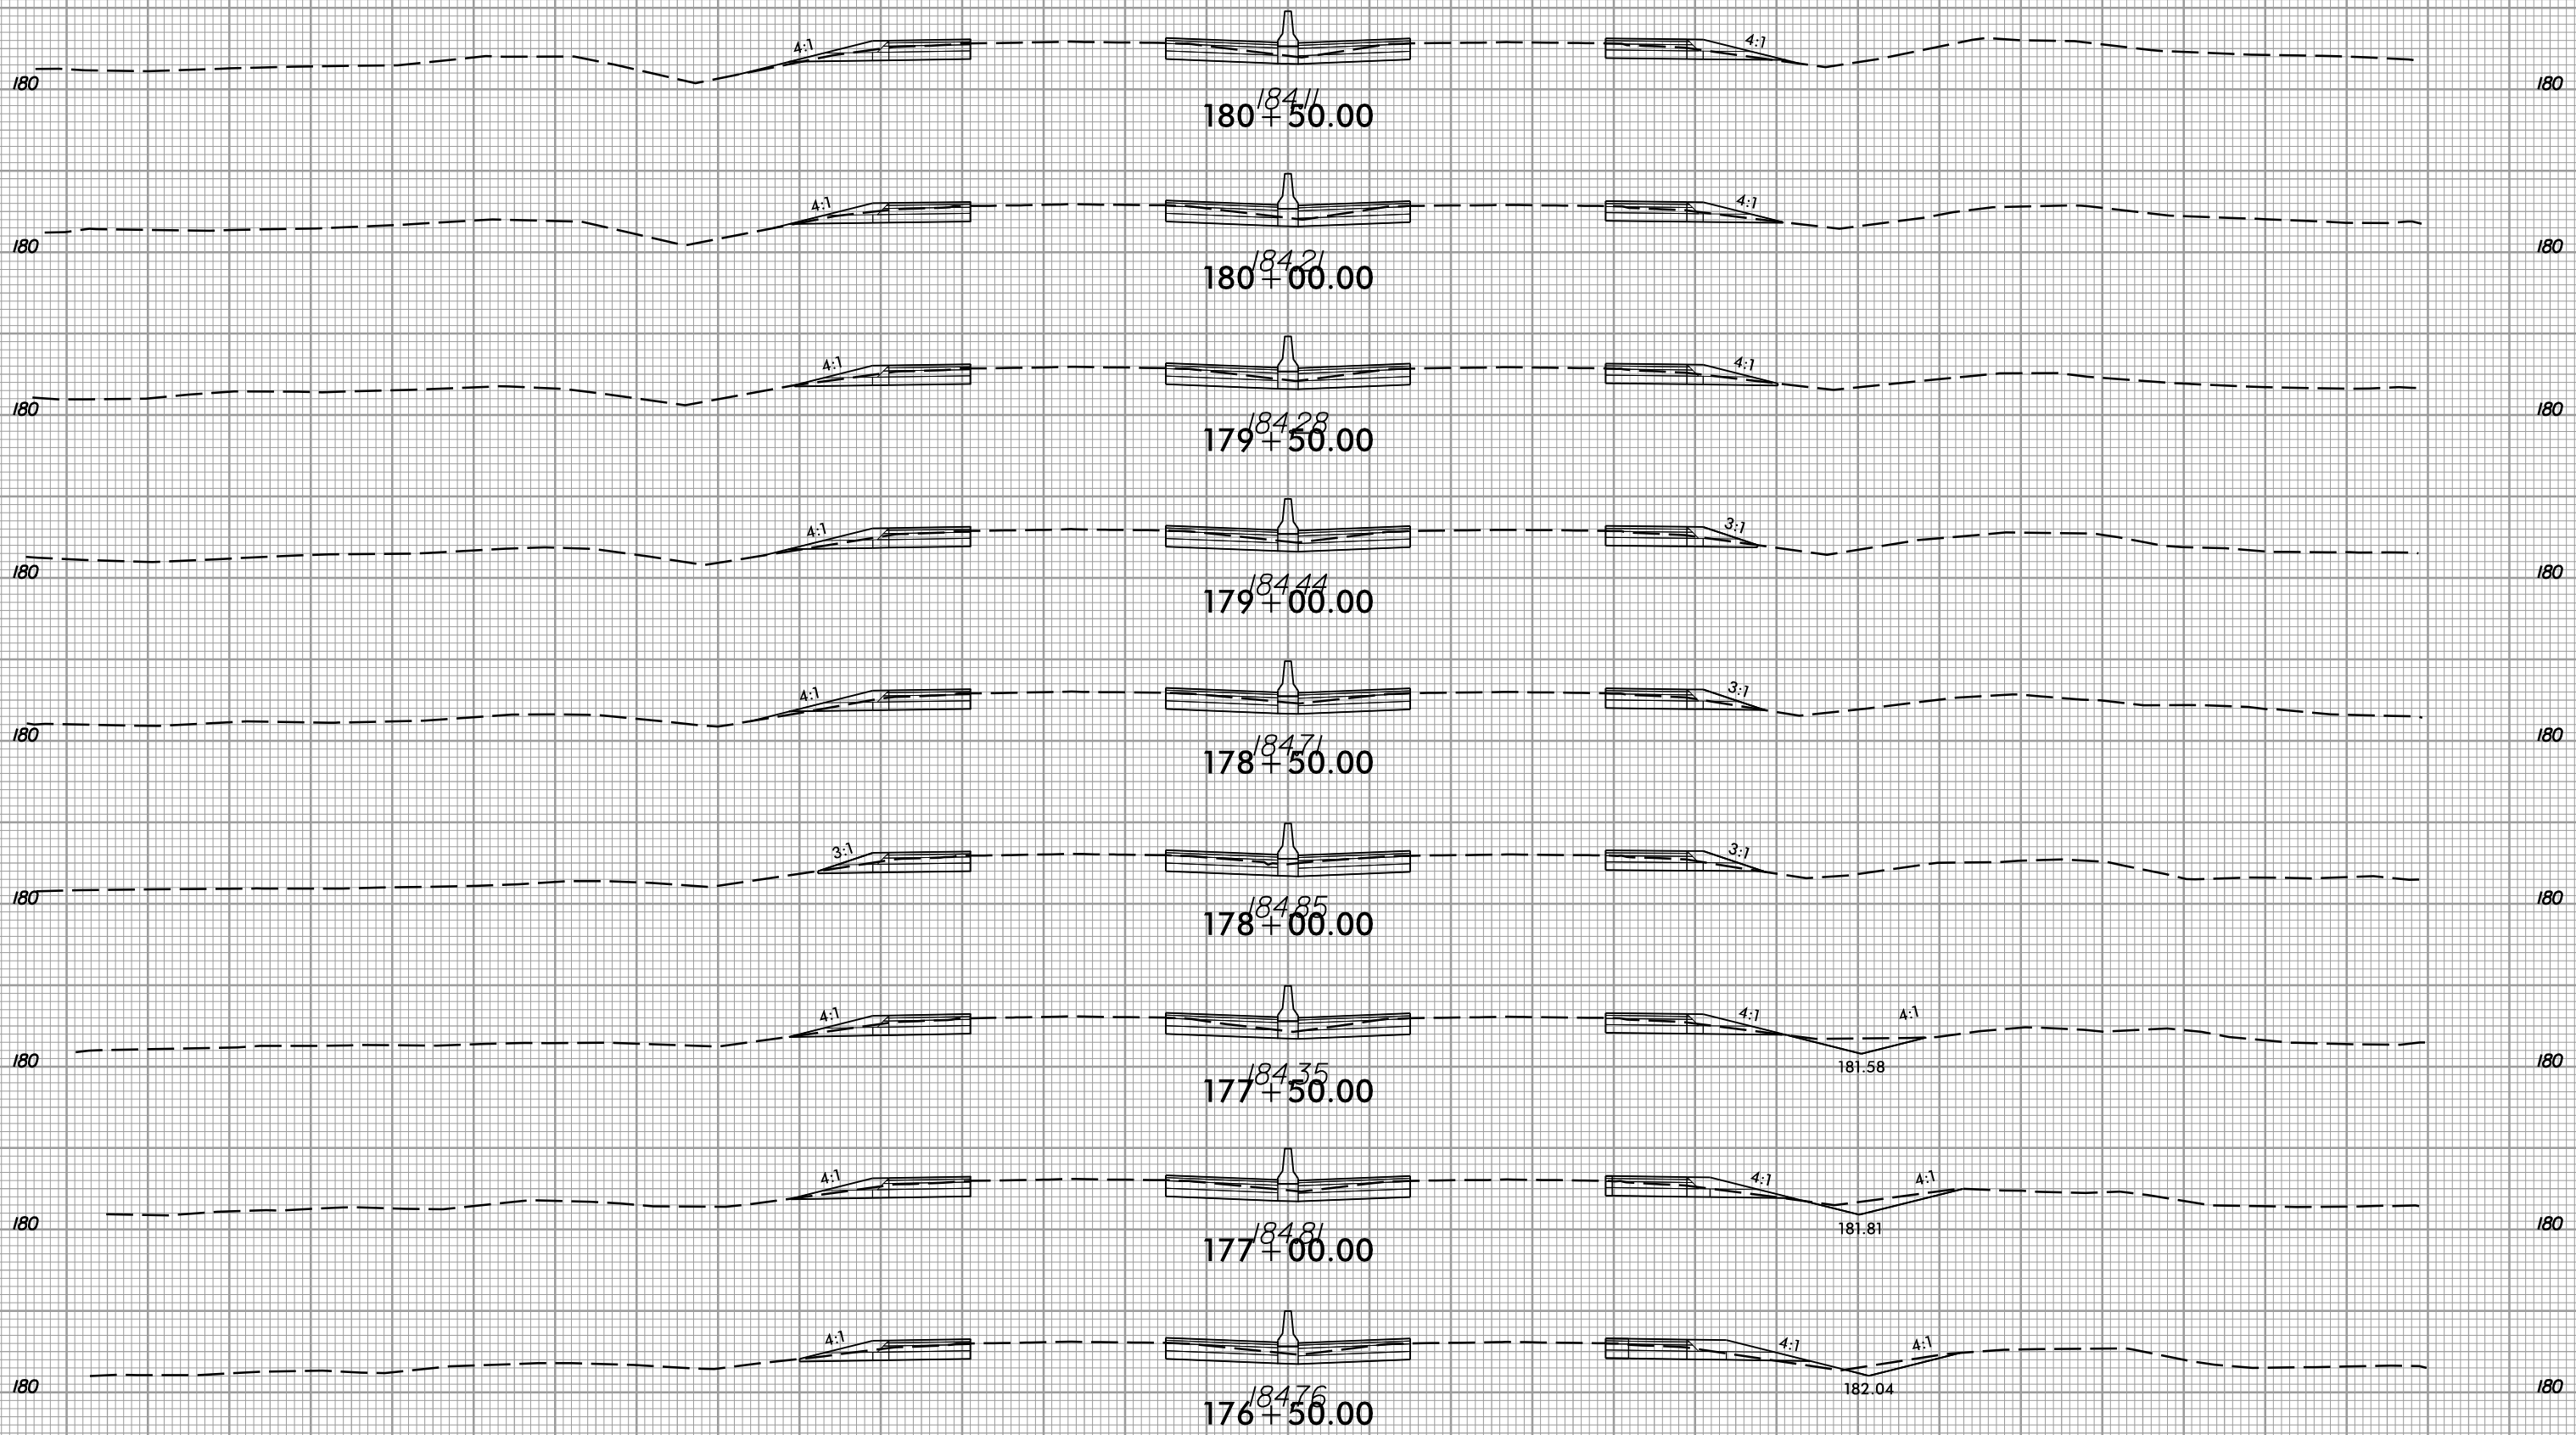

150 140 130 120 110 100 90 80 70 60 50 40 30 20 10 0 10 20 30 40 50 60 70 80 90 100 110 120 130 140 150

6/5/2017  
I:\5786\_rdy\_xpl.L.dgn  
I:\5786\_rdy\_xpl.L.dgn


8/23/99



PROJ. REFERENCE NO.  
I-5786

SHEET NO.  
X-48

150 140 130 120 110 100 90 80 70 60 50 40 30 20 10 0 10 20 30 40 50 60 70 80 90 100 110 120 130 140 150

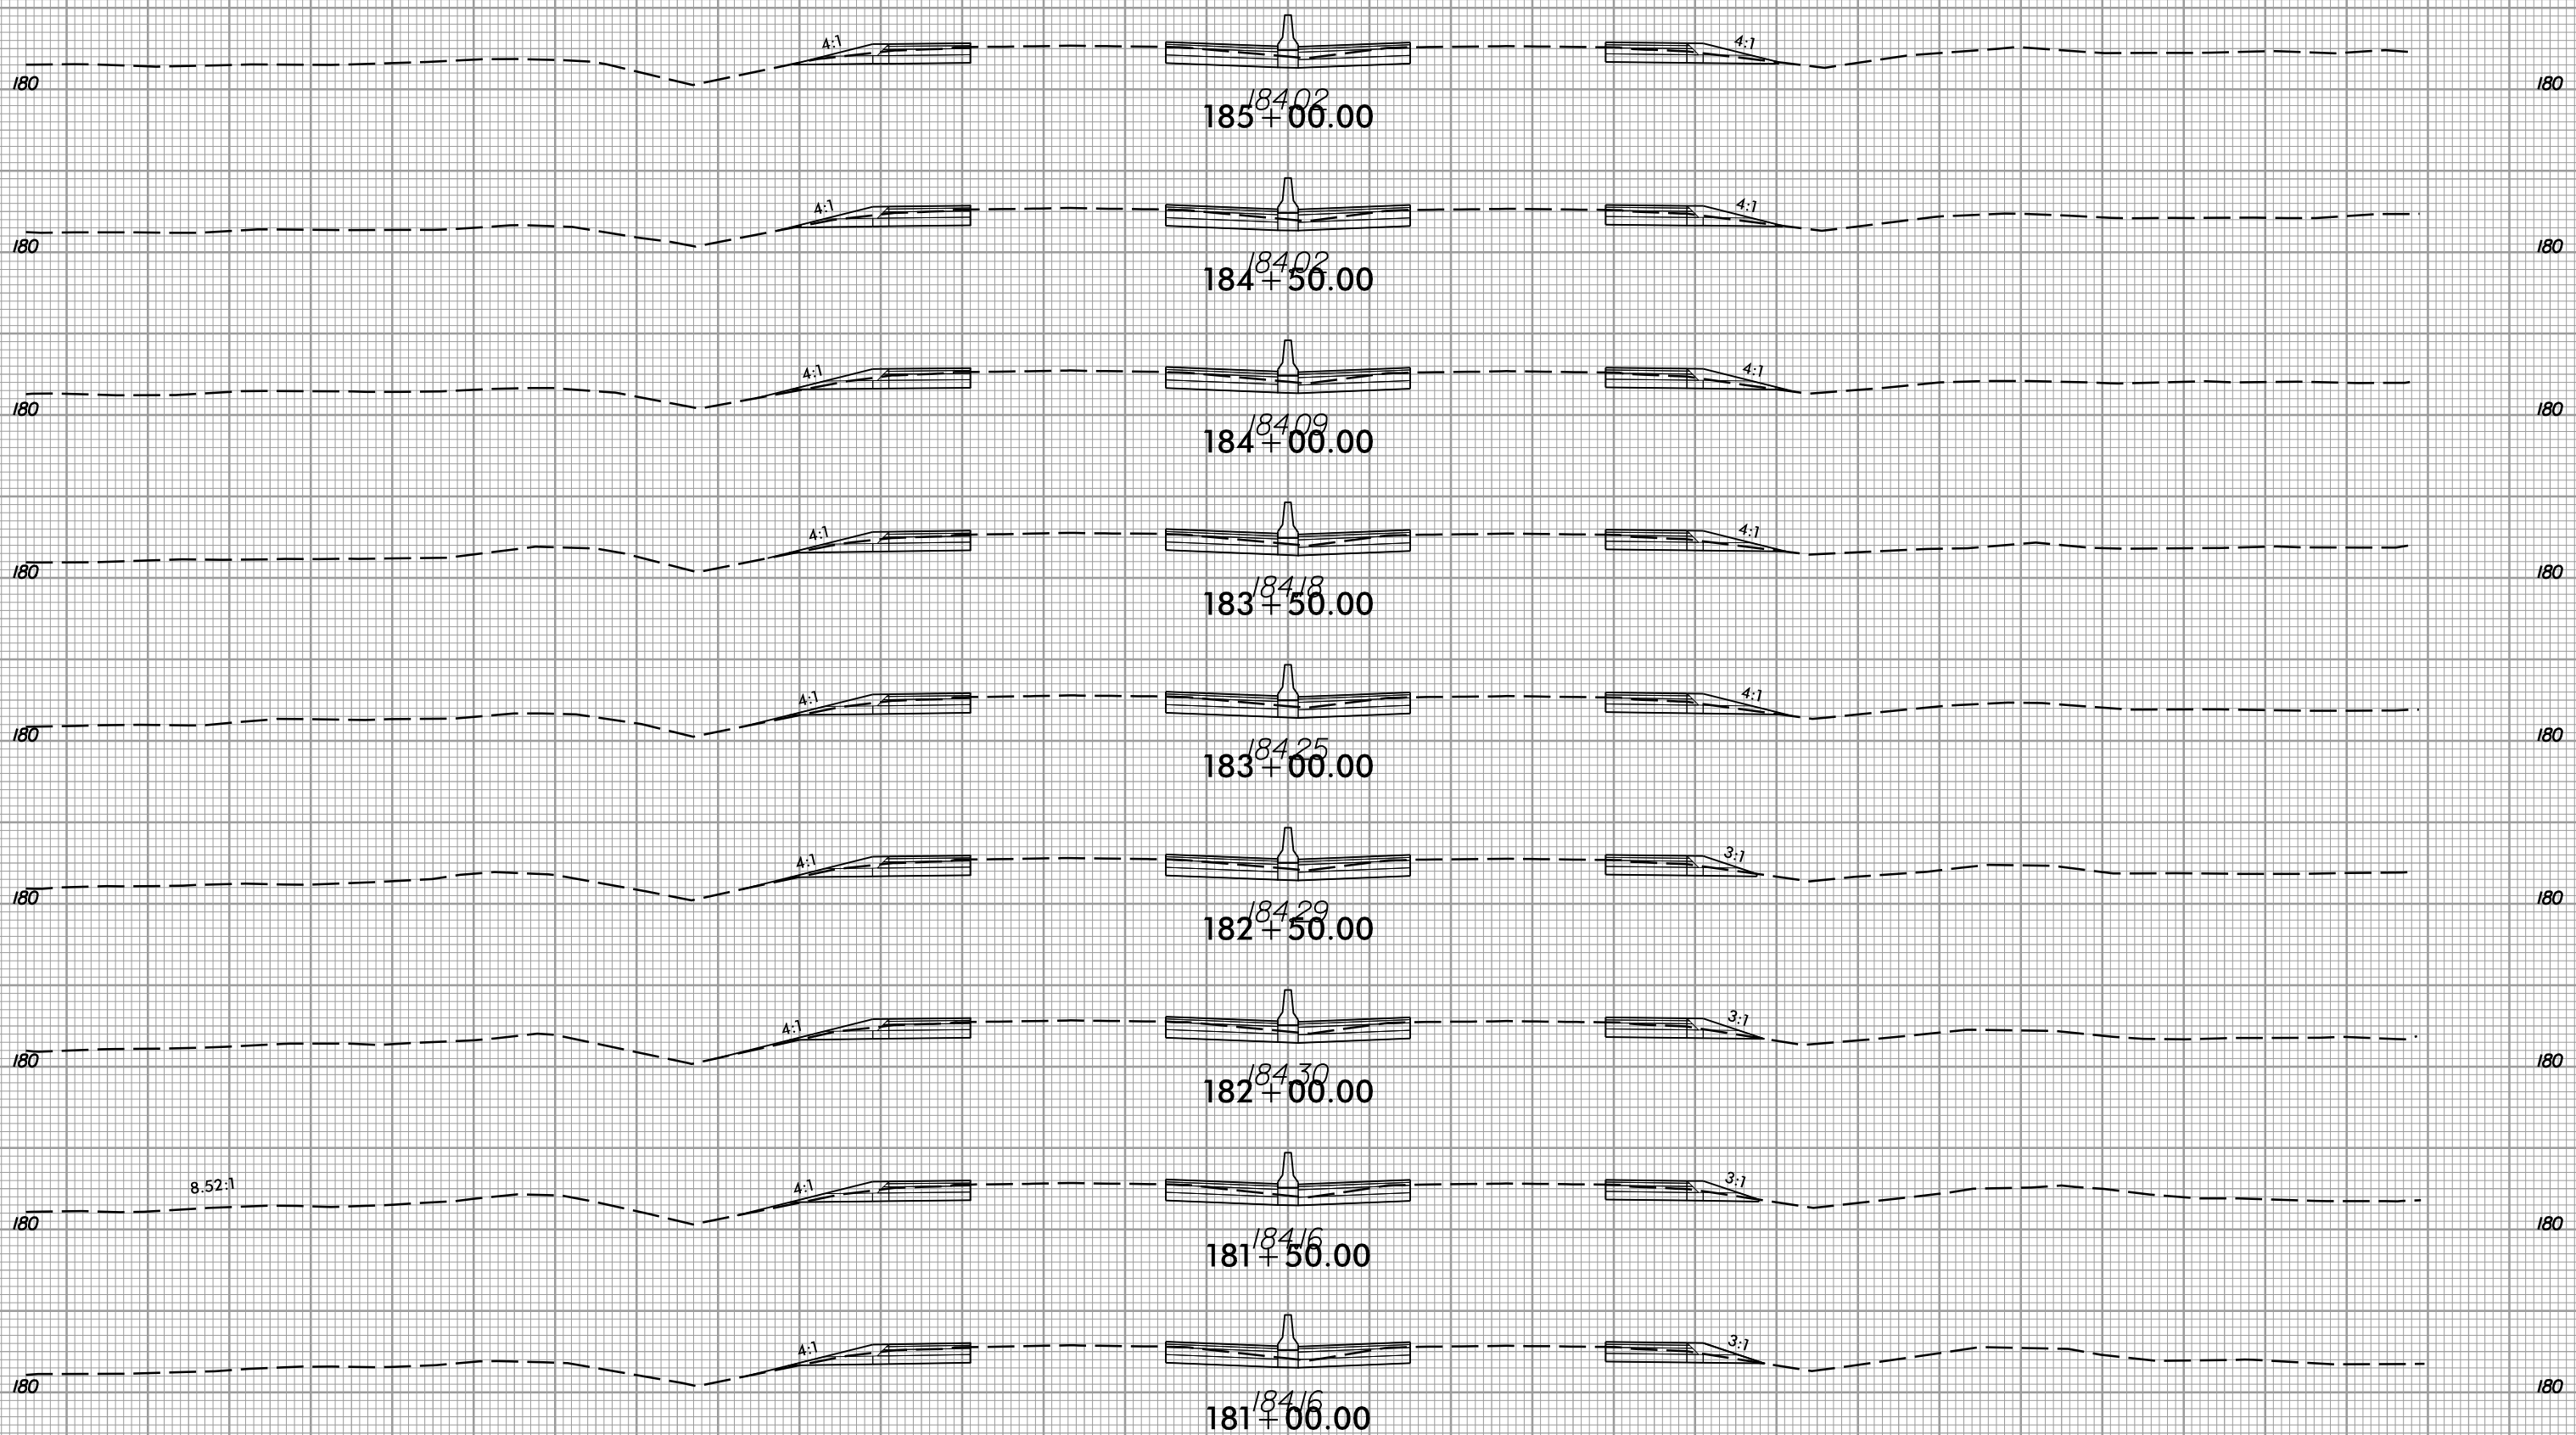

150 140 130 120 110 100 90 80 70 60 50 40 30 20 10 0 10 20 30 40 50 60 70 80 90 100 110 120 130 140 150

6/5/2017  
1:55:16 PM  
I:\5786\rdy\xp1.L.dgn


8/23/99



PROJ. REFERENCE NO.  
I-5786

SHEET NO.  
X-49

150 140 130 120 110 100 90 80 70 60 50 40 30 20 10 0 10 20 30 40 50 60 70 80 90 100 110 120 130 140 150

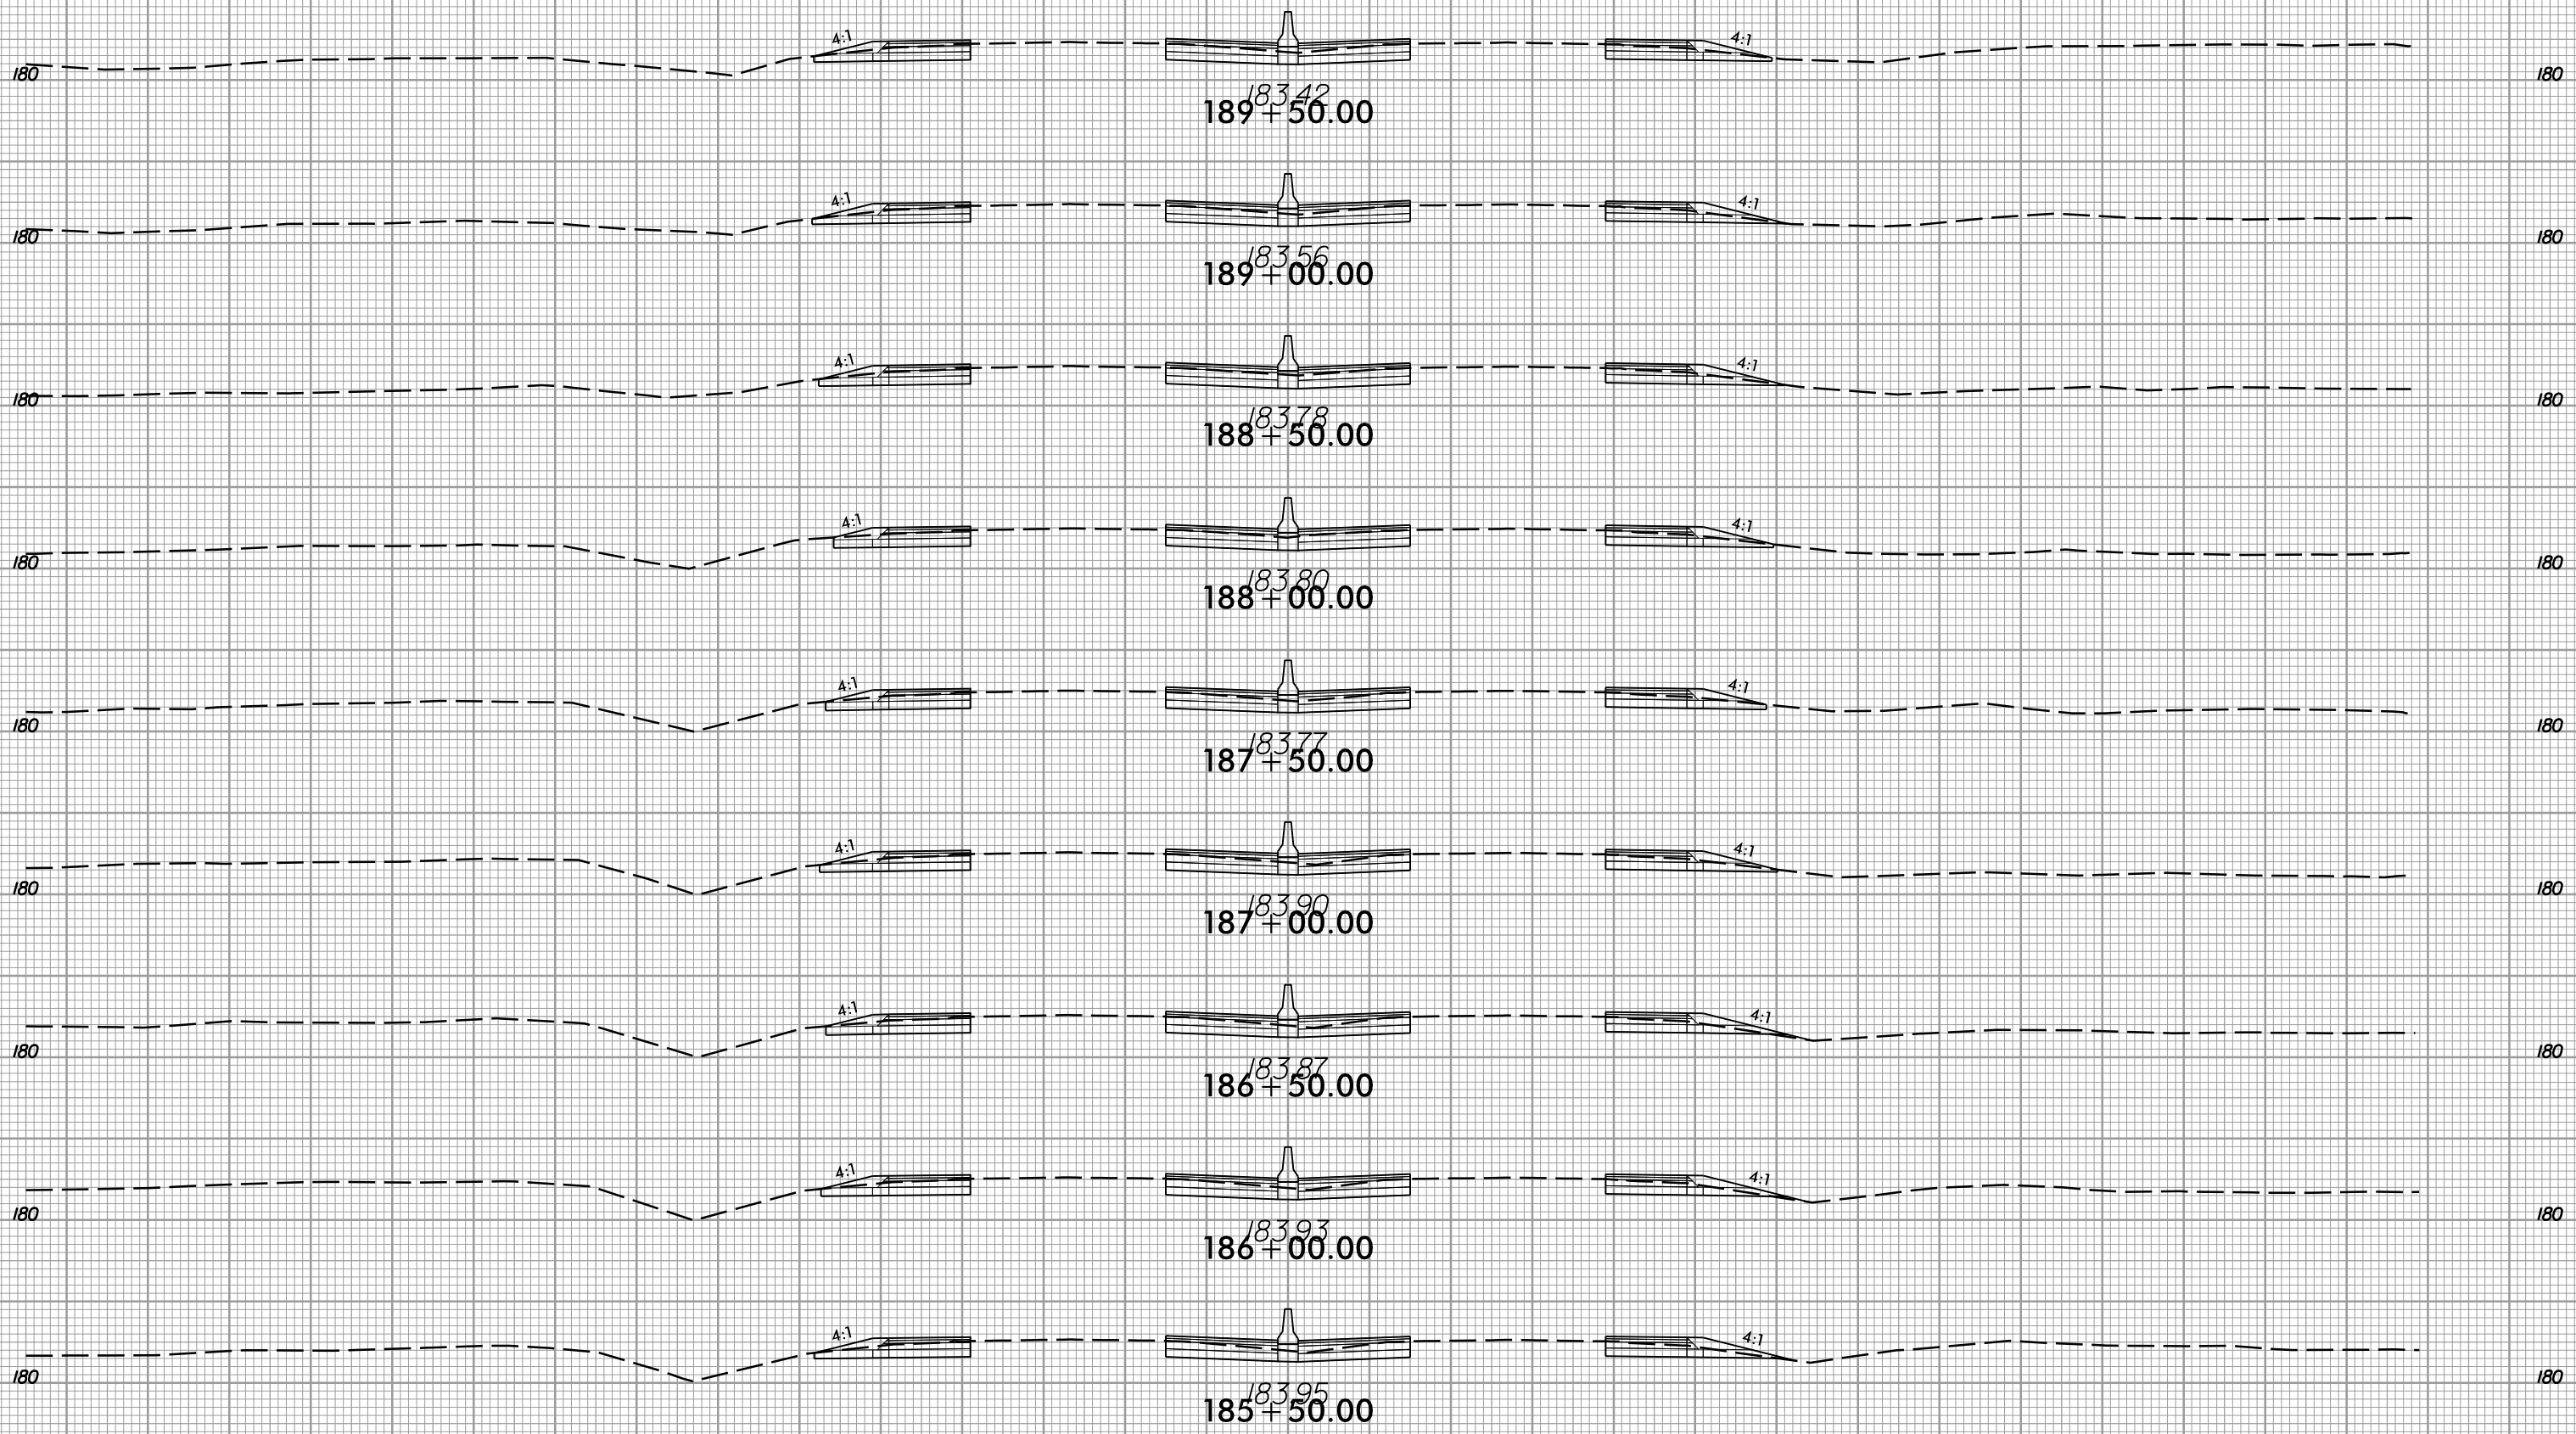

150 140 130 120 110 100 90 80 70 60 50 40 30 20 10 0 10 20 30 40 50 60 70 80 90 100 110 120 130 140 150

6/5/2017  
1:55:16 PM  
I:\Projects\176\_rdy\_xpl.L.dgn




8/23/99




PROJ. REFERENCE NO.  
I-5786

SHEET NO.  
X-50


150 140 130 120 110 100 90 80 70 60 50 40 30 20 10 0 10 20 30 40 50 60 70 80 90 100 110 120 130 140 150

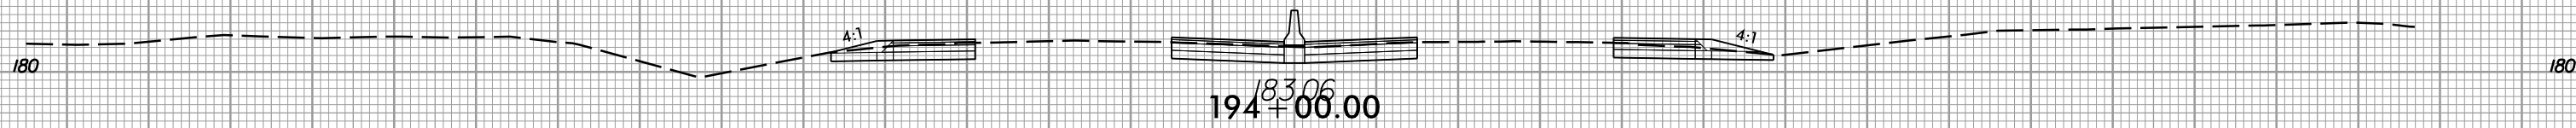


183.06  
194+00.00

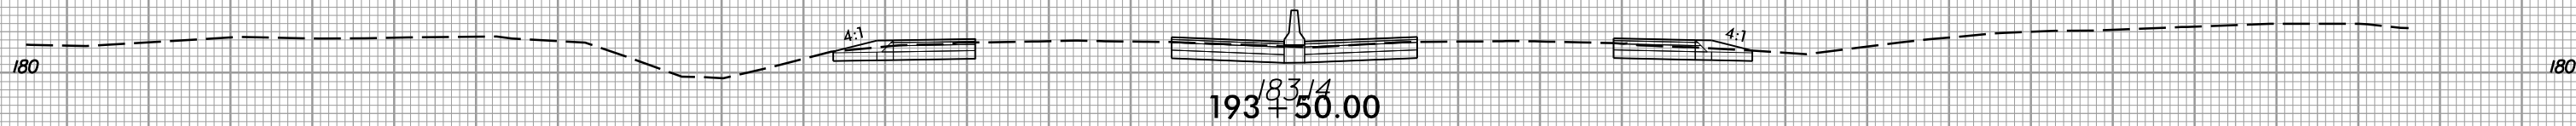


183.14  
193+50.00

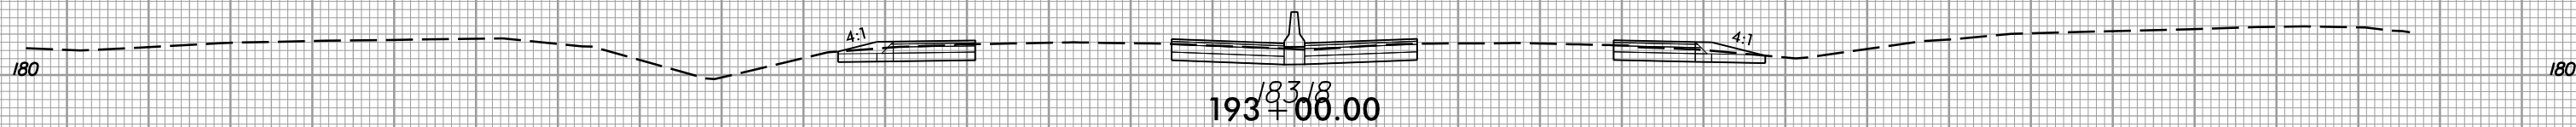


183.18  
193+00.00

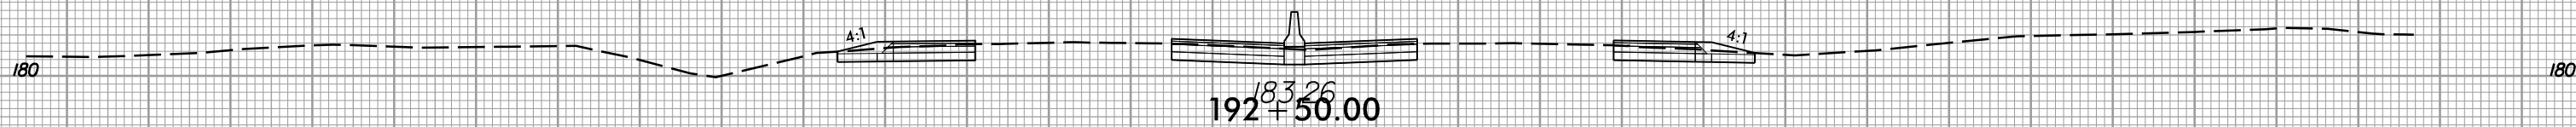


183.26  
192+50.00

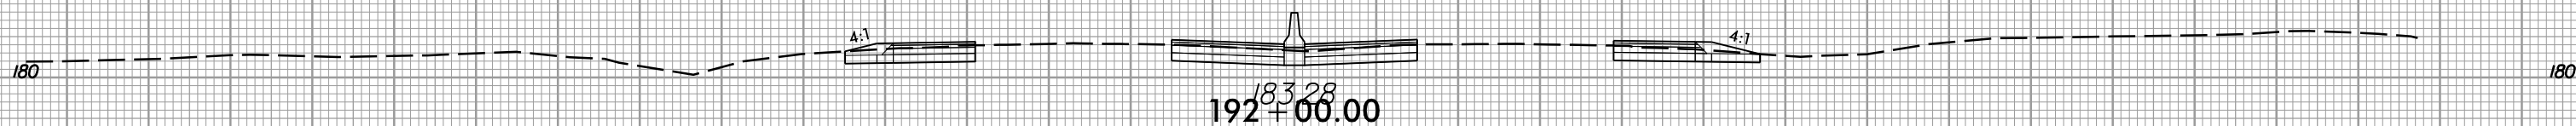


183.28  
192+00.00

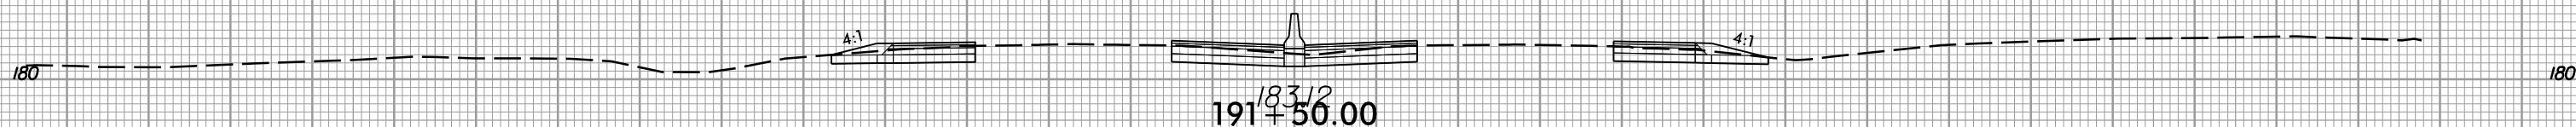


183.12  
191+50.00

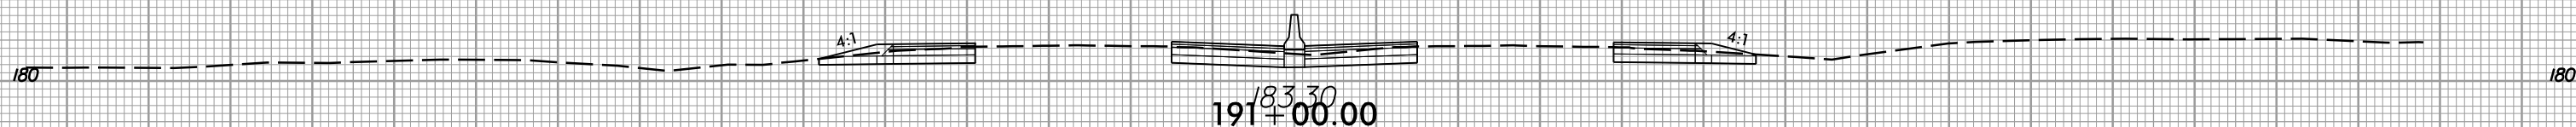

183.30  
191+00.00

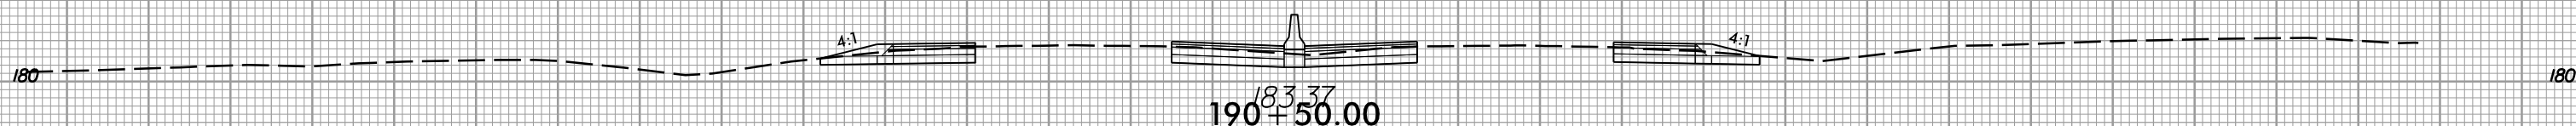

183.37  
190+50.00

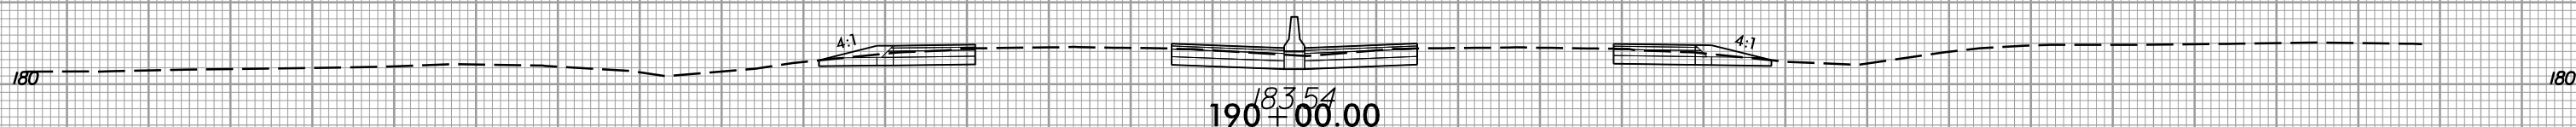

183.54  
190+00.00



150 140 130 120 110 100 90 80 70 60 50 40 30 20 10 0 10 20 30 40 50 60 70 80 90 100 110 120 130 140 150

6/5/2017  
1:55:16 PM  
I:\Projects\I-5786\rdy\_xpl.L.dgn


8/23/99



PROJ. REFERENCE NO.  
I-5786

SHEET NO.  
X-51

150 140 130 120 110 100 90 80 70 60 50 40 30 20 10 0 10 20 30 40 50 60 70 80 90 100 110 120 130 140 150

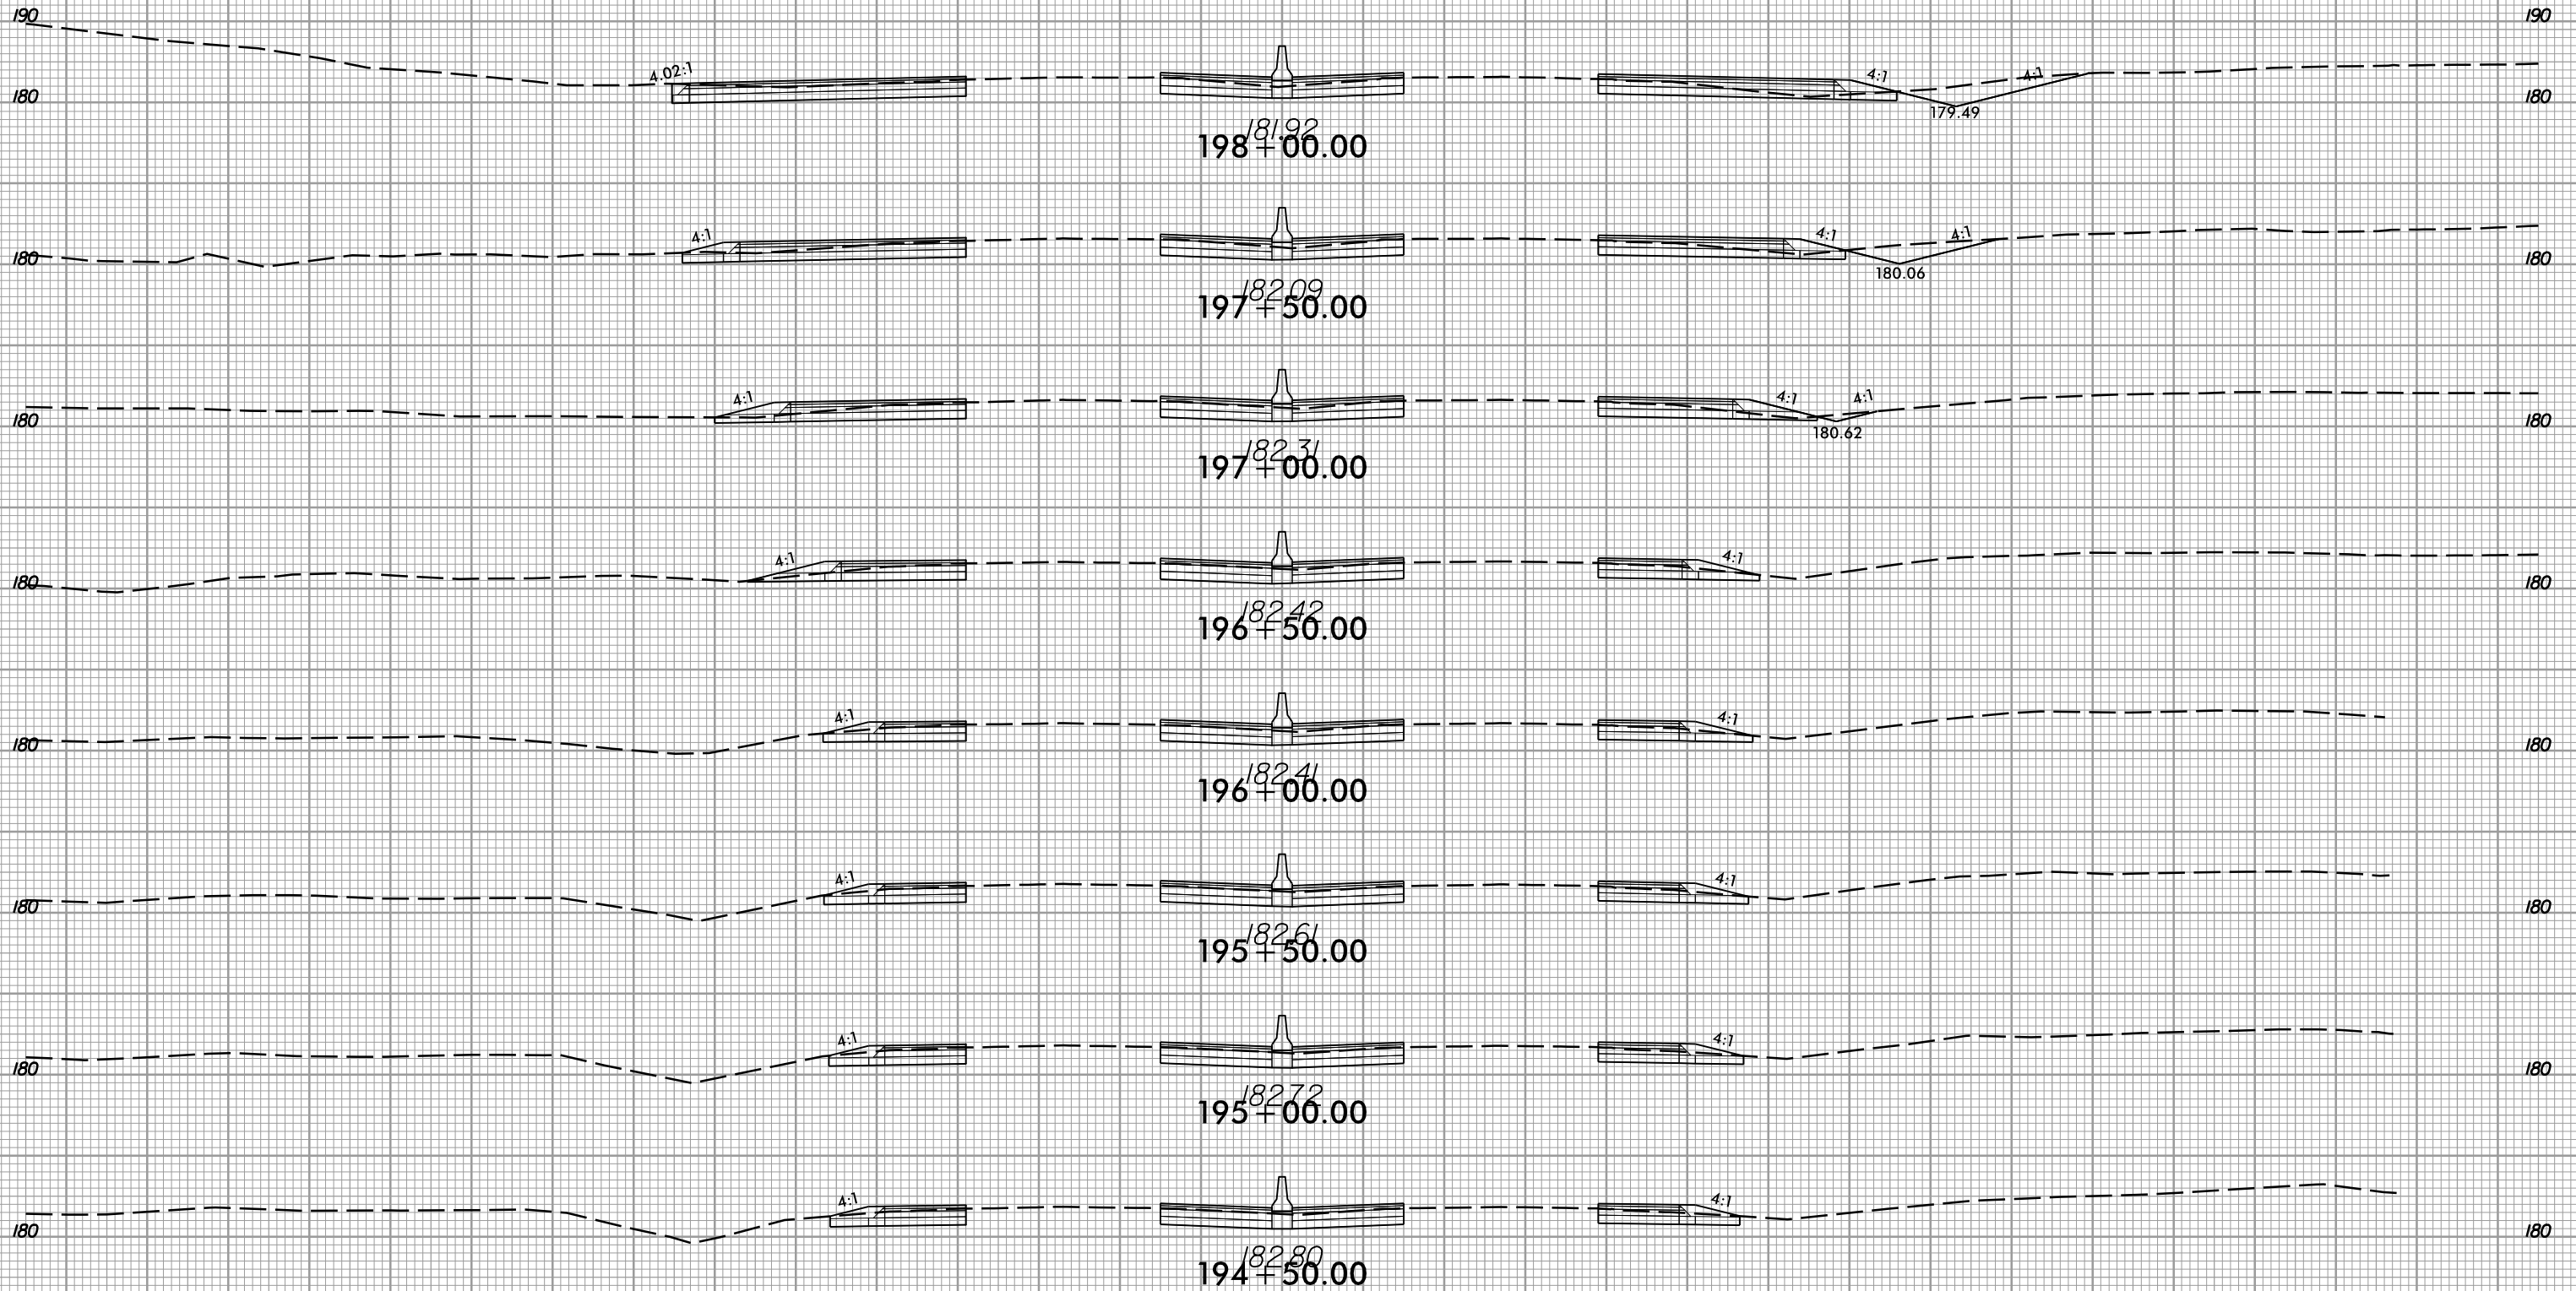

6/5/2017  
1:55:16 PM  
I:\Projects\176\_rdy\_xpl.L.dgn








8/23/99



PROJ. REFERENCE NO.  
I-5786

SHEET NO.  
X-52

150 140 130 120 110 100 90 80 70 60 50 40 30 20 10 0 10 20 30 40 50 60 70 80 90 100 110 120 130 140 150

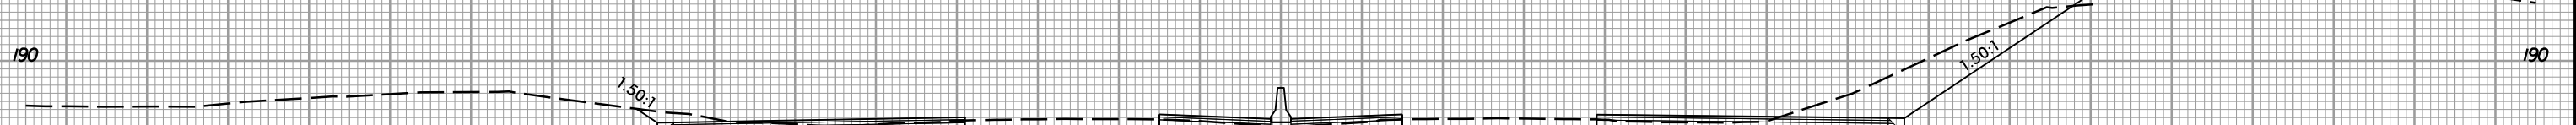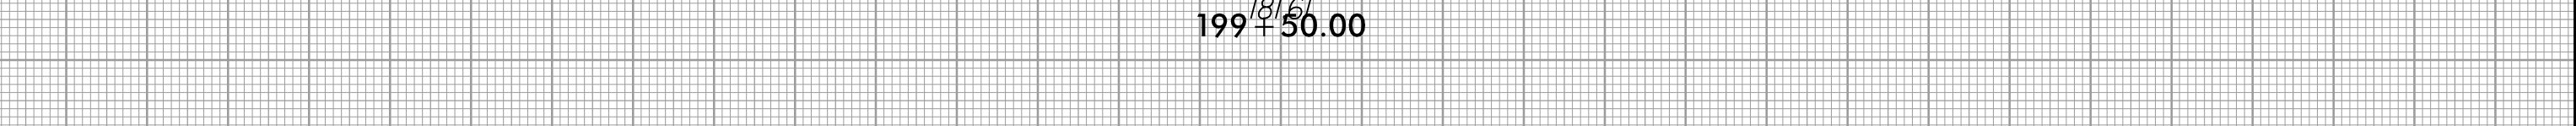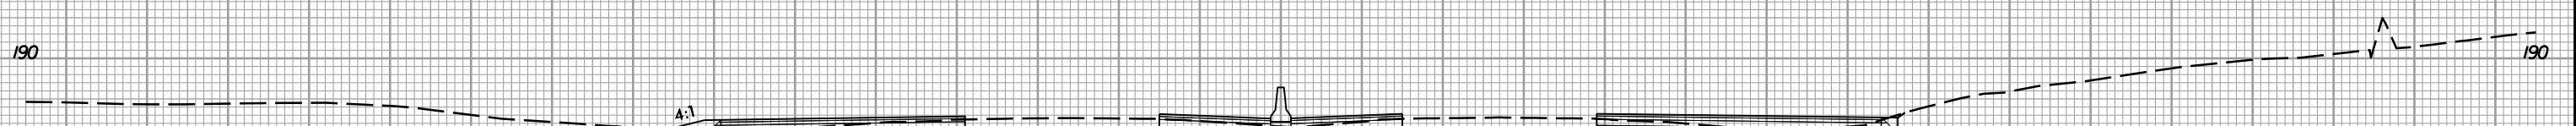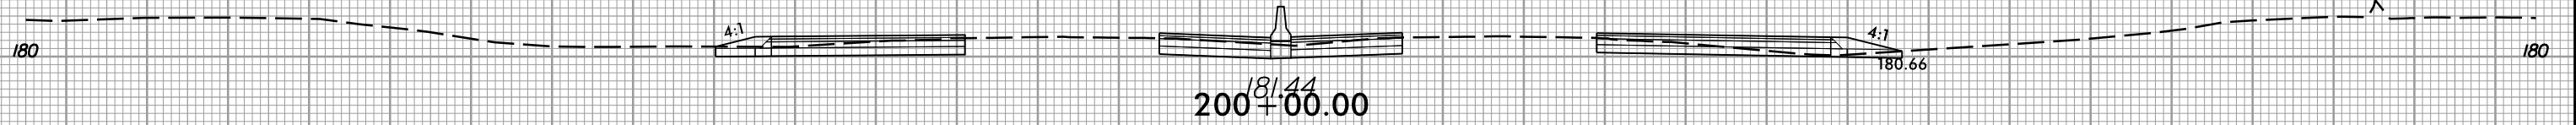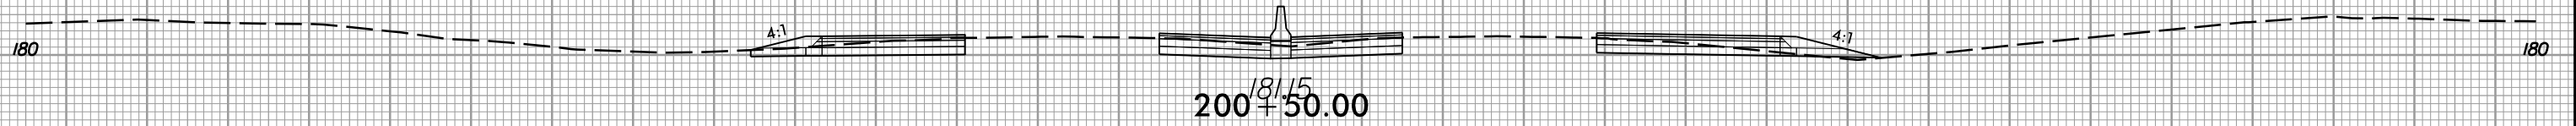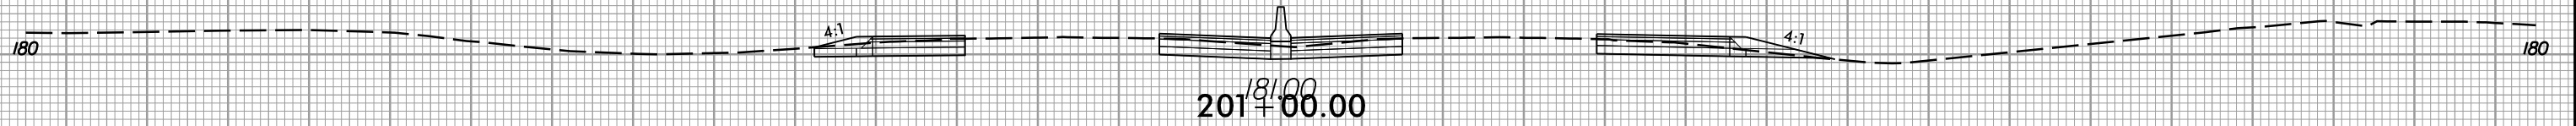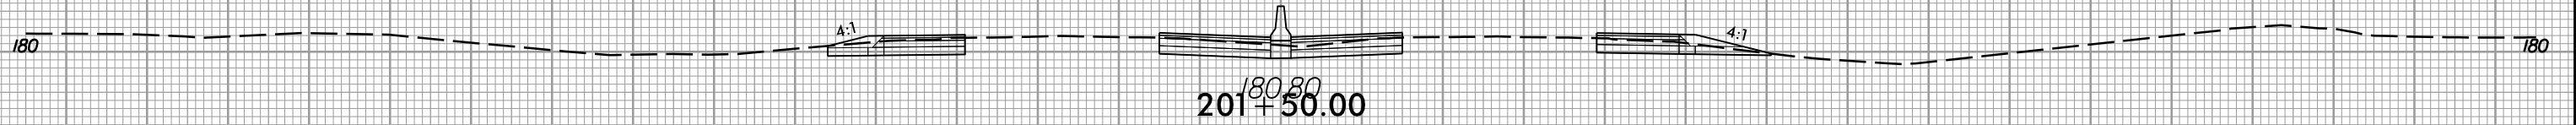

150 140 130 120 110 100 90 80 70 60 50 40 30 20 10 0 10 20 30 40 50 60 70 80 90 100 110 120 130 140 150

6/5/2017  
I:\5786\_rdy\_xpl.L.dgn  
I:\5786\_rdy\_xpl.L.dgn










8/23/99



PROJ. REFERENCE NO.  
I-5786

SHEET NO.  
X-53

150 140 130 120 110 100 90 80 70 60 50 40 30 20 10 0 10 20 30 40 50 60 70 80 90 100 110 120 130 140 150

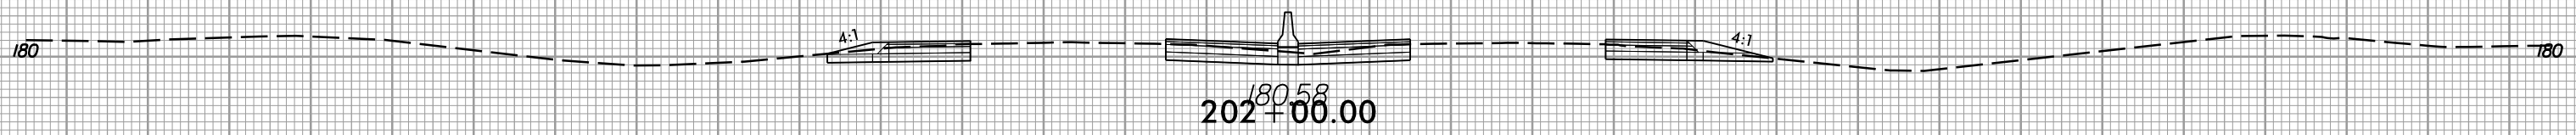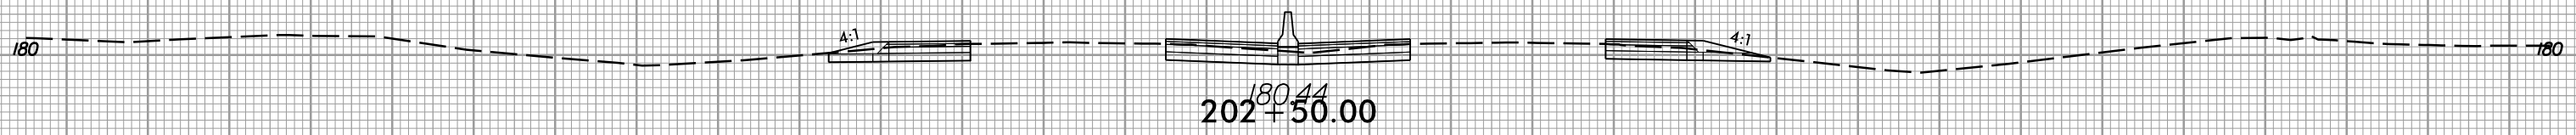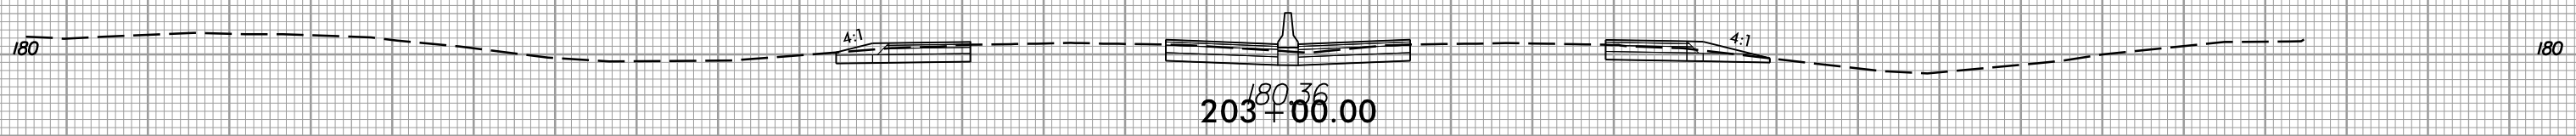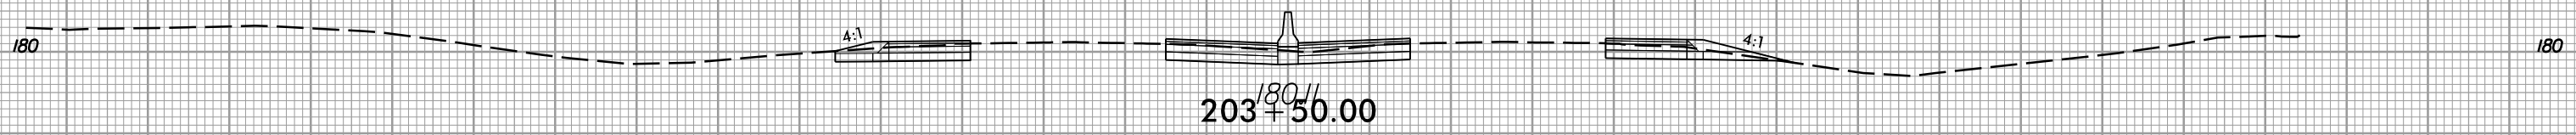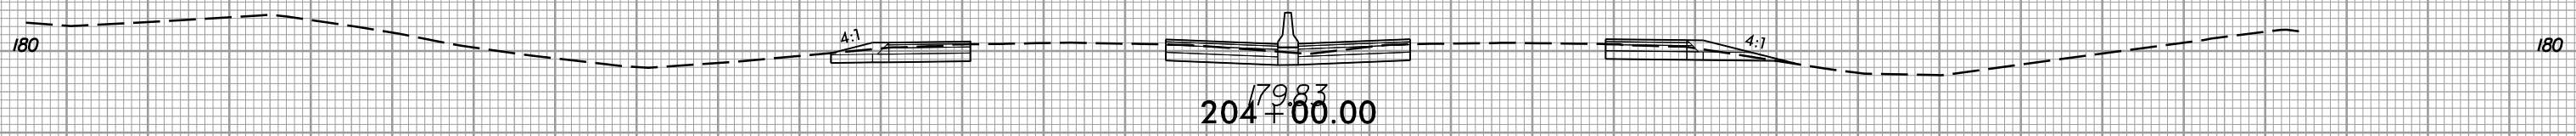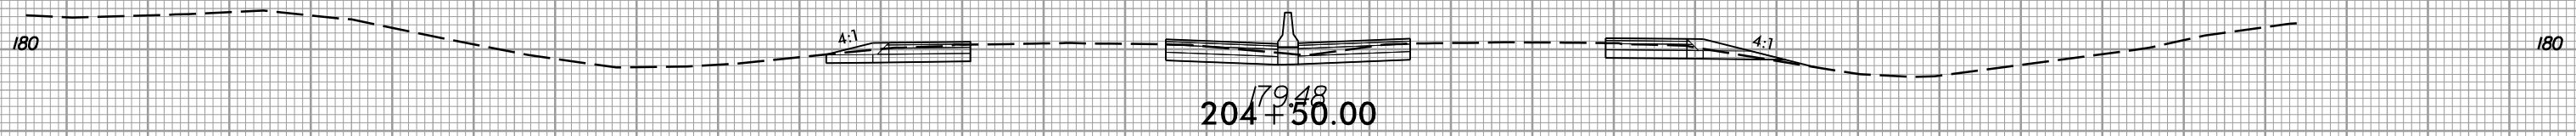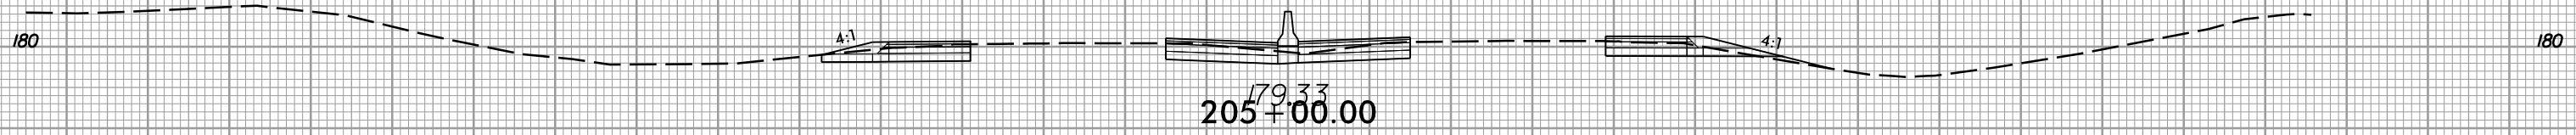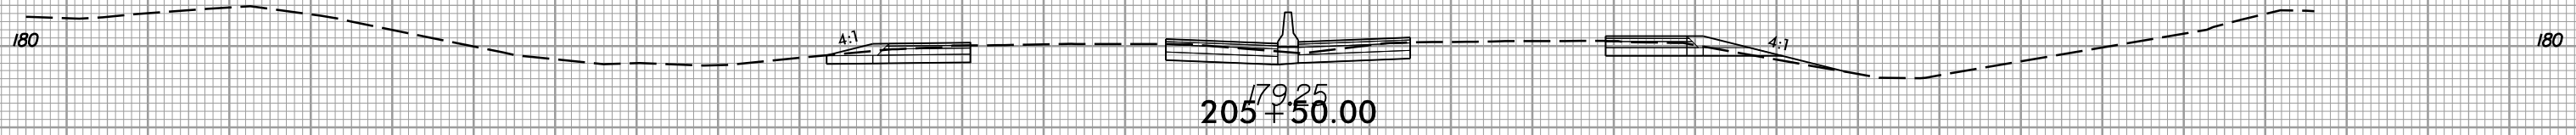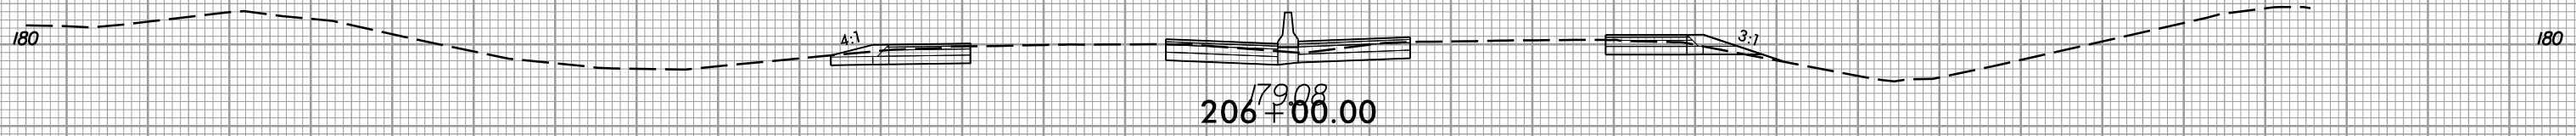

150 140 130 120 110 100 90 80 70 60 50 40 30 20 10 0 10 20 30 40 50 60 70 80 90 100 110 120 130 140 150

6/5/2017 11:57:16 AM rdj-xpl.L.dgn


8/23/99



PROJ. REFERENCE NO.  
I-5786

SHEET NO.  
X-54

150 140 130 120 110 100 90 80 70 60 50 40 30 20 10 0 10 20 30 40 50 60 70 80 90 100 110 120 130 140 150

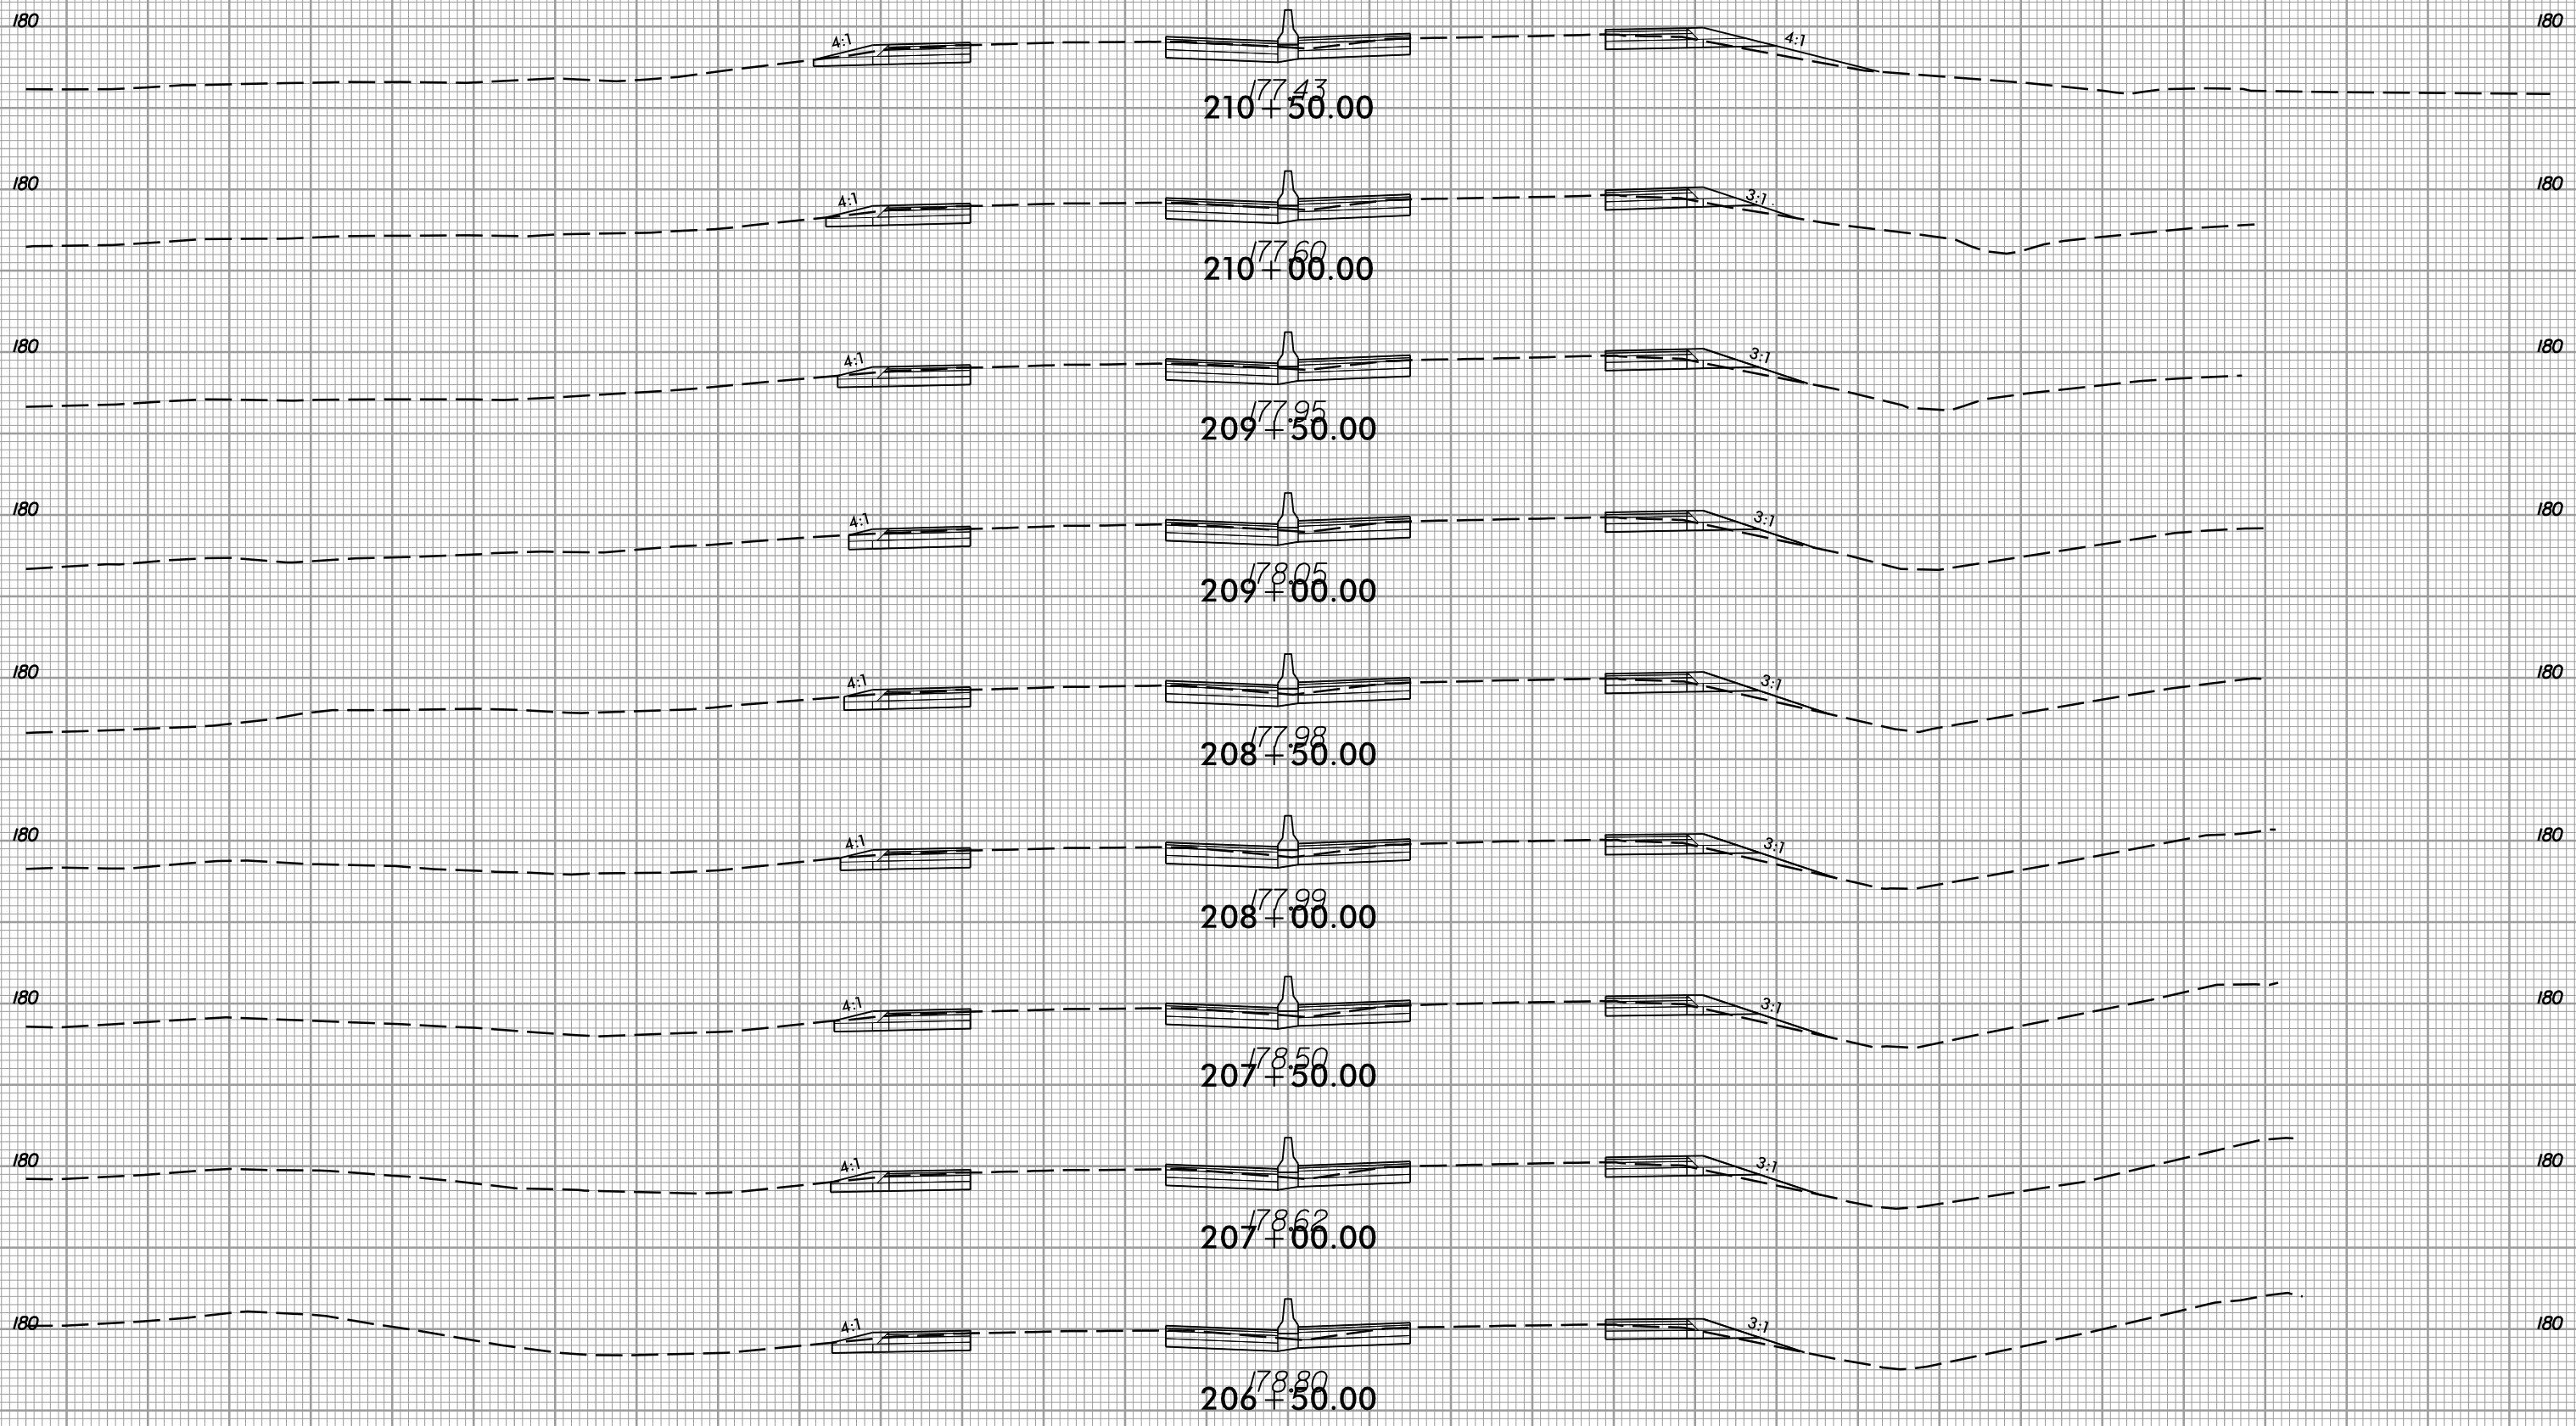

150 140 130 120 110 100 90 80 70 60 50 40 30 20 10 0 10 20 30 40 50 60 70 80 90 100 110 120 130 140 150

6/5/2017  
I:\5786\_rdy\_xpl.L.dgn  
I:\5786\_rdy\_xpl.L.dgn







8/23/99



PROJ. REFERENCE NO.  
I-5786

SHEET NO.  
X-55

150 140 130 120 110 100 90 80 70 60 50 40 30 20 10 0 10 20 30 40 50 60 70 80 90 100 110 120 130 140 150

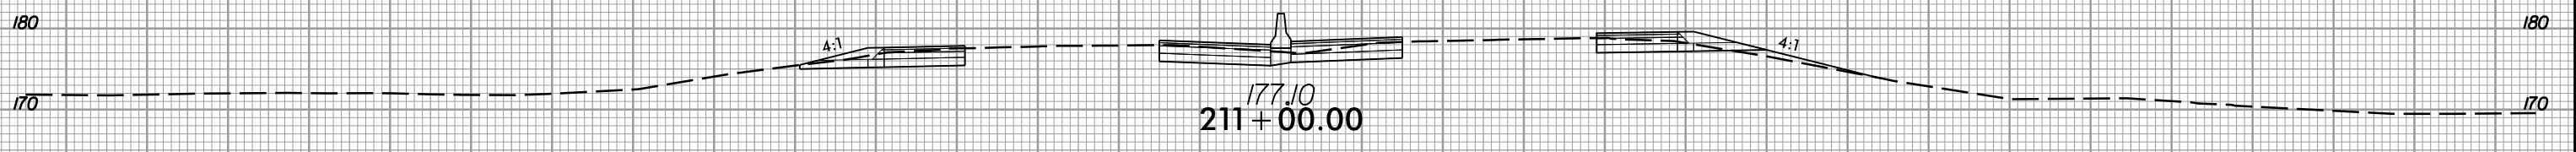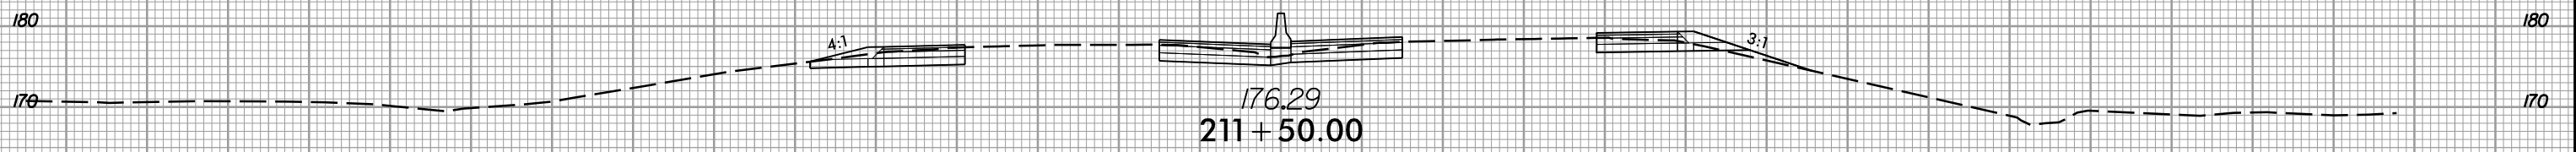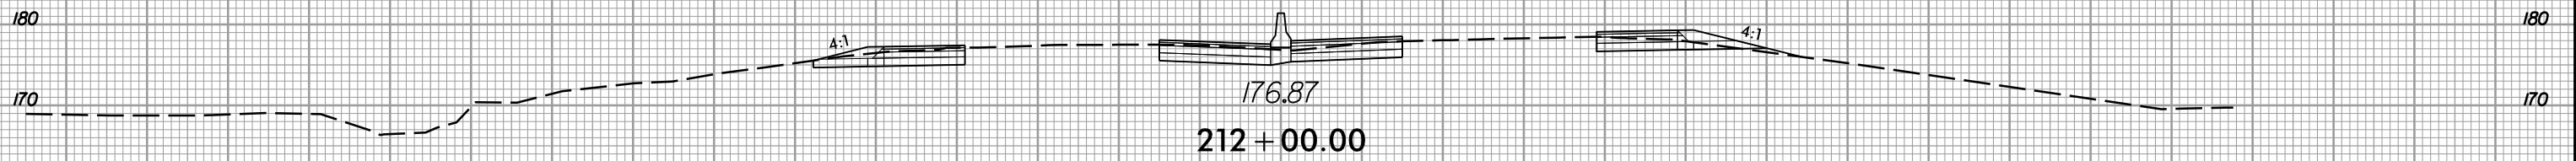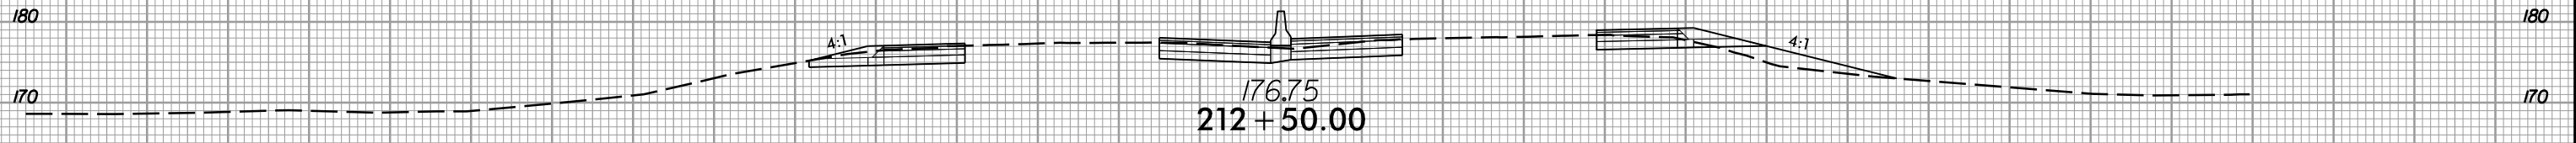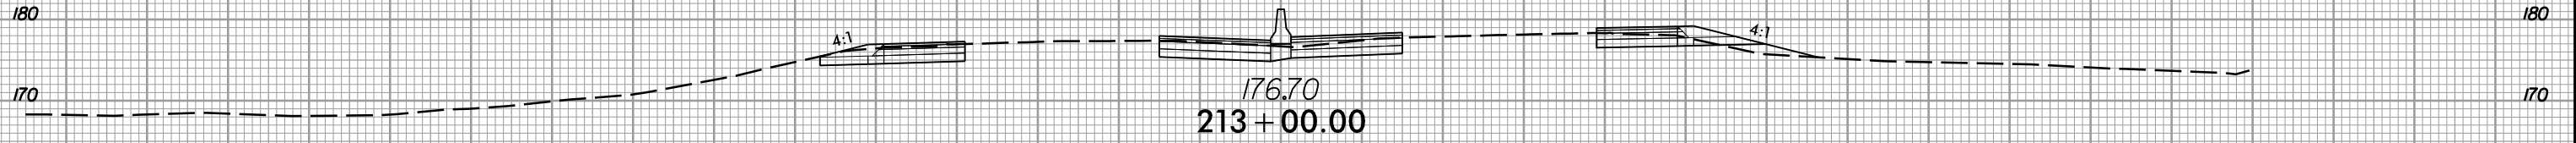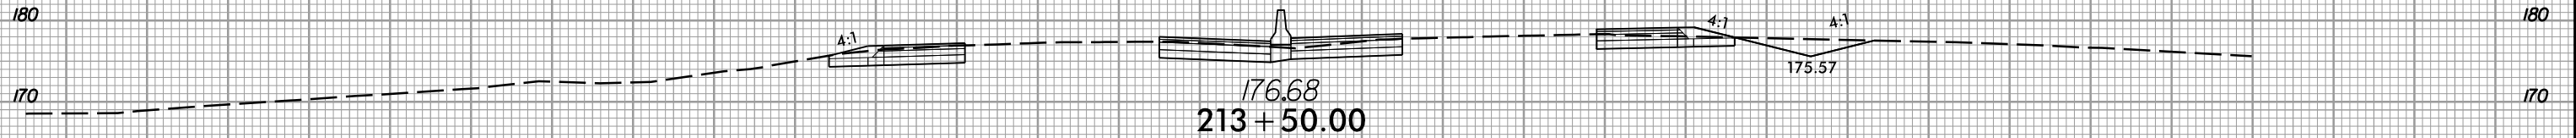

150 140 130 120 110 100 90 80 70 60 50 40 30 20 10 0 10 20 30 40 50 60 70 80 90 100 110 120 130 140 150

6/5/2017  
I:\5786\_rdy\_xpl.L.dgn








8/23/99



PROJ. REFERENCE NO.  
I-5786

SHEET NO.  
X-56

150 140 130 120 110 100 90 80 70 60 50 40 30 20 10 0 10 20 30 40 50 60 70 80 90 100 110 120 130 140 150

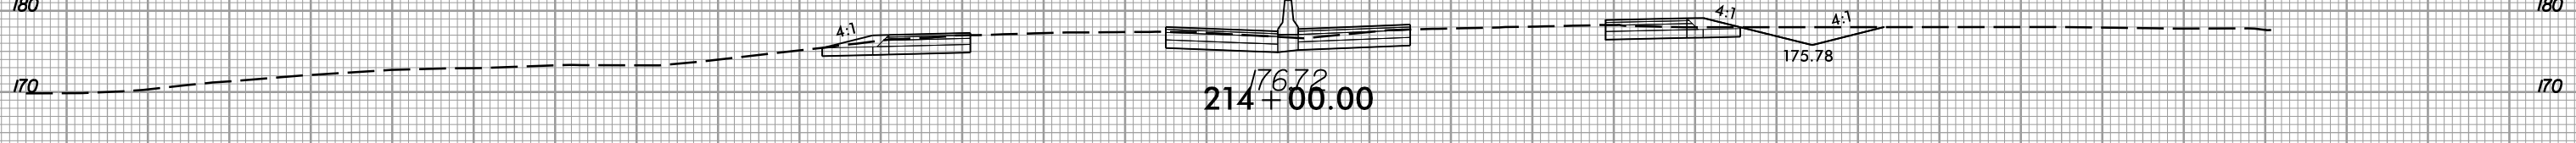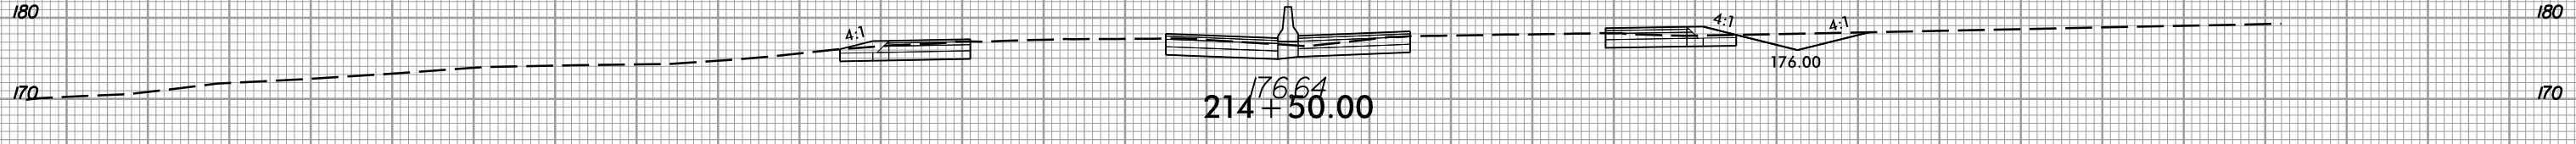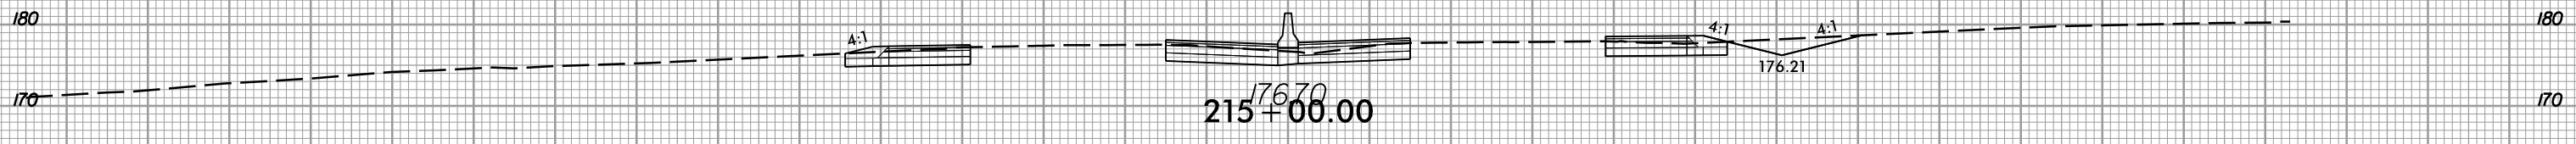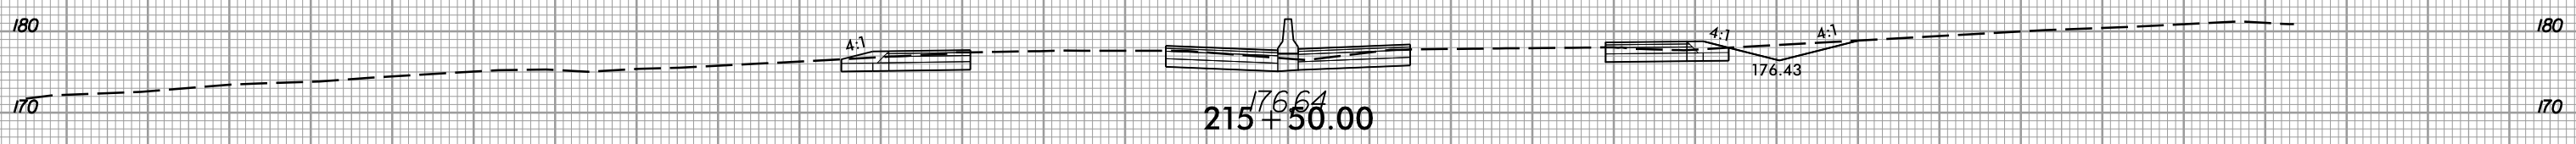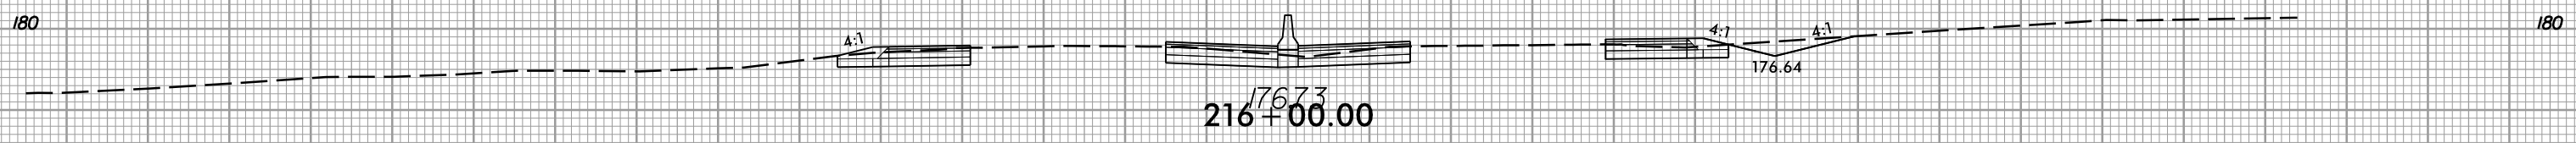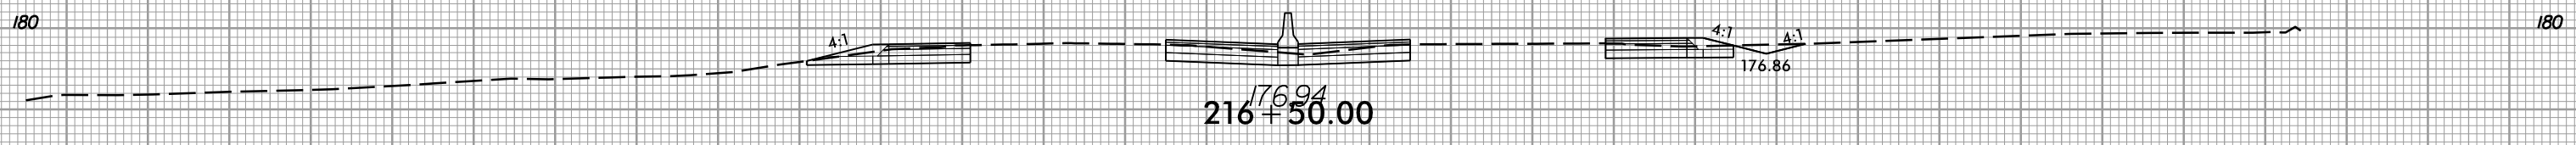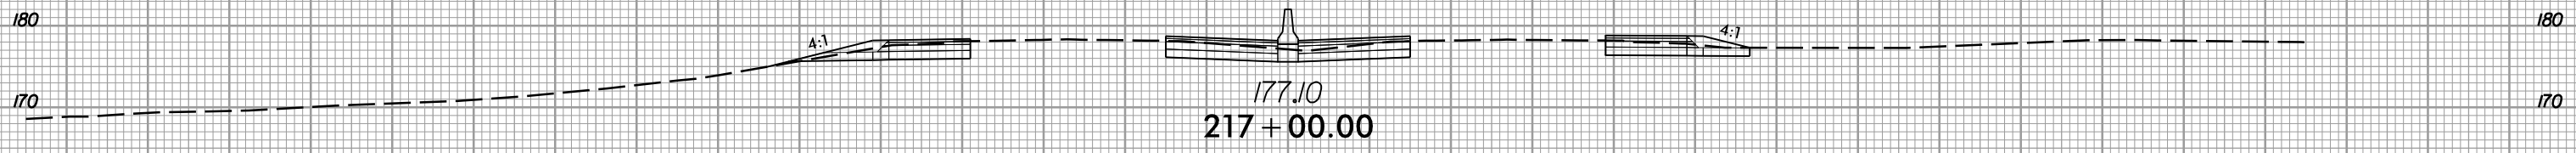

150 140 130 120 110 100 90 80 70 60 50 40 30 20 10 0 10 20 30 40 50 60 70 80 90 100 110 120 130 140 150

6/5/2017  
I:\5786\_rdy\_xpl.L.dgn  
USER:rdy









8/23/99



PROJ. REFERENCE NO.  
I-5786

SHEET NO.  
X-57

150 140 130 120 110 100 90 80 70 60 50 40 30 20 10 0 10 20 30 40 50 60 70 80 90 100 110 120 130 140 150

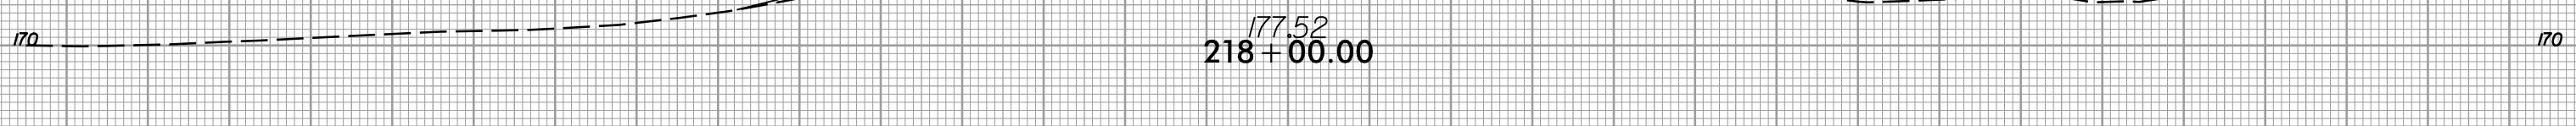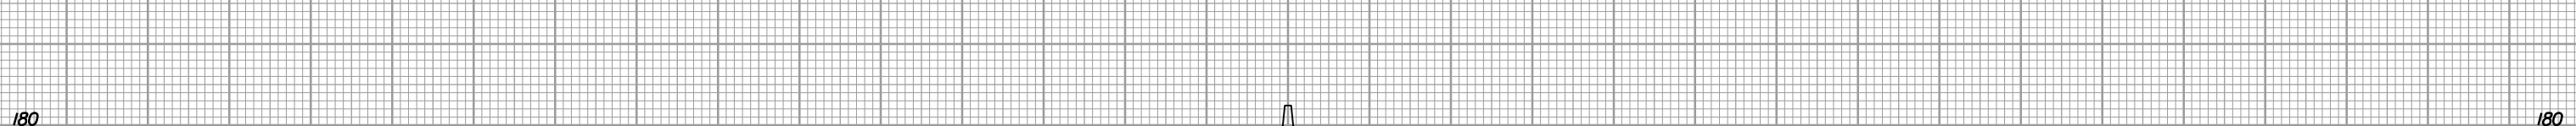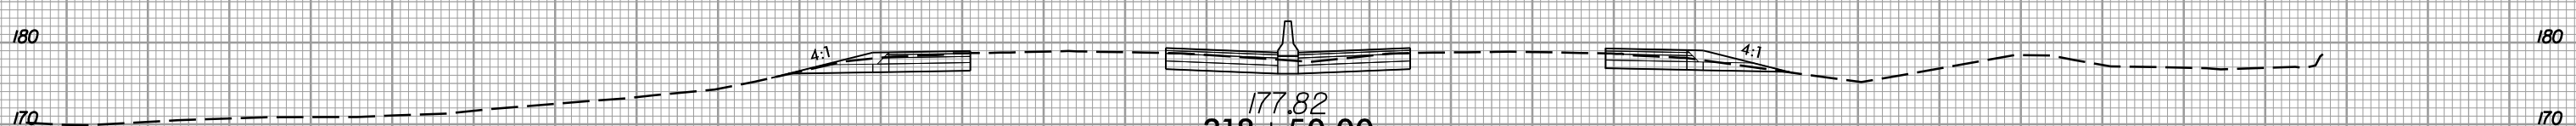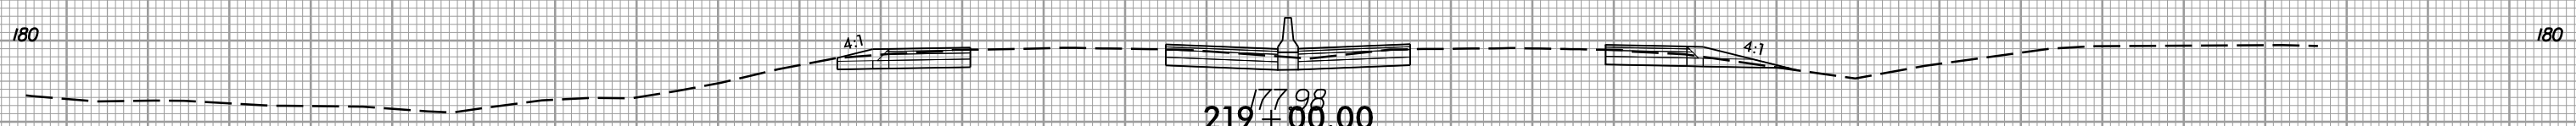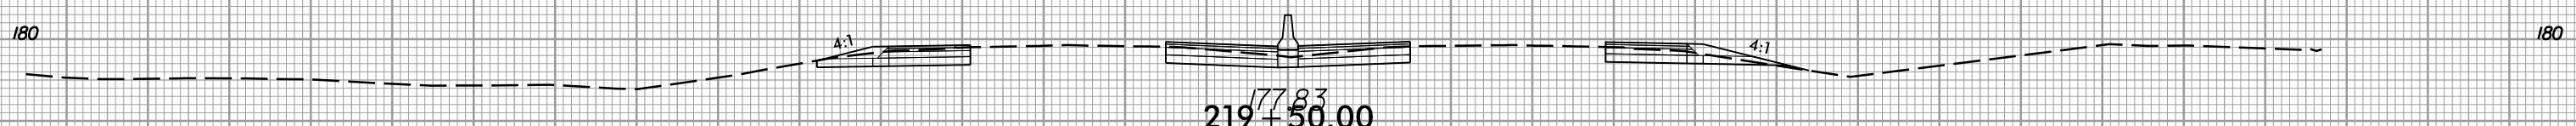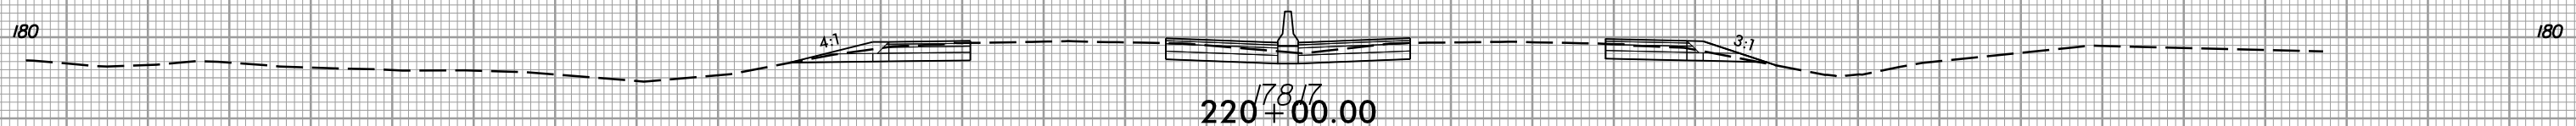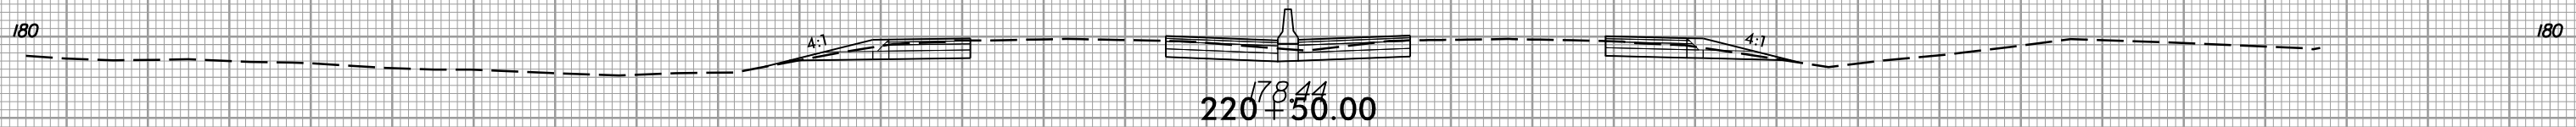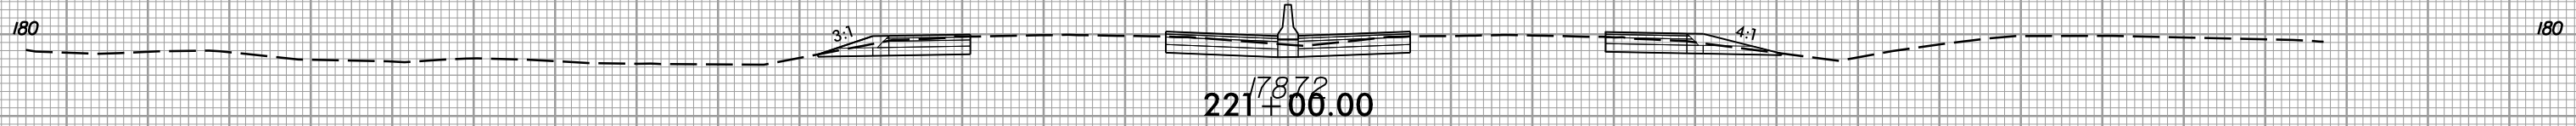

150 140 130 120 110 100 90 80 70 60 50 40 30 20 10 0 10 20 30 40 50 60 70 80 90 100 110 120 130 140 150

6/5/2017 11:53:16 AM rdj-xpl.L.dgn




8/23/99



PROJ. REFERENCE NO.  
I-5786

SHEET NO.  
X-58

150 140 130 120 110 100 90 80 70 60 50 40 30 20 10 0 10 20 30 40 50 60 70 80 90 100 110 120 130 140 150

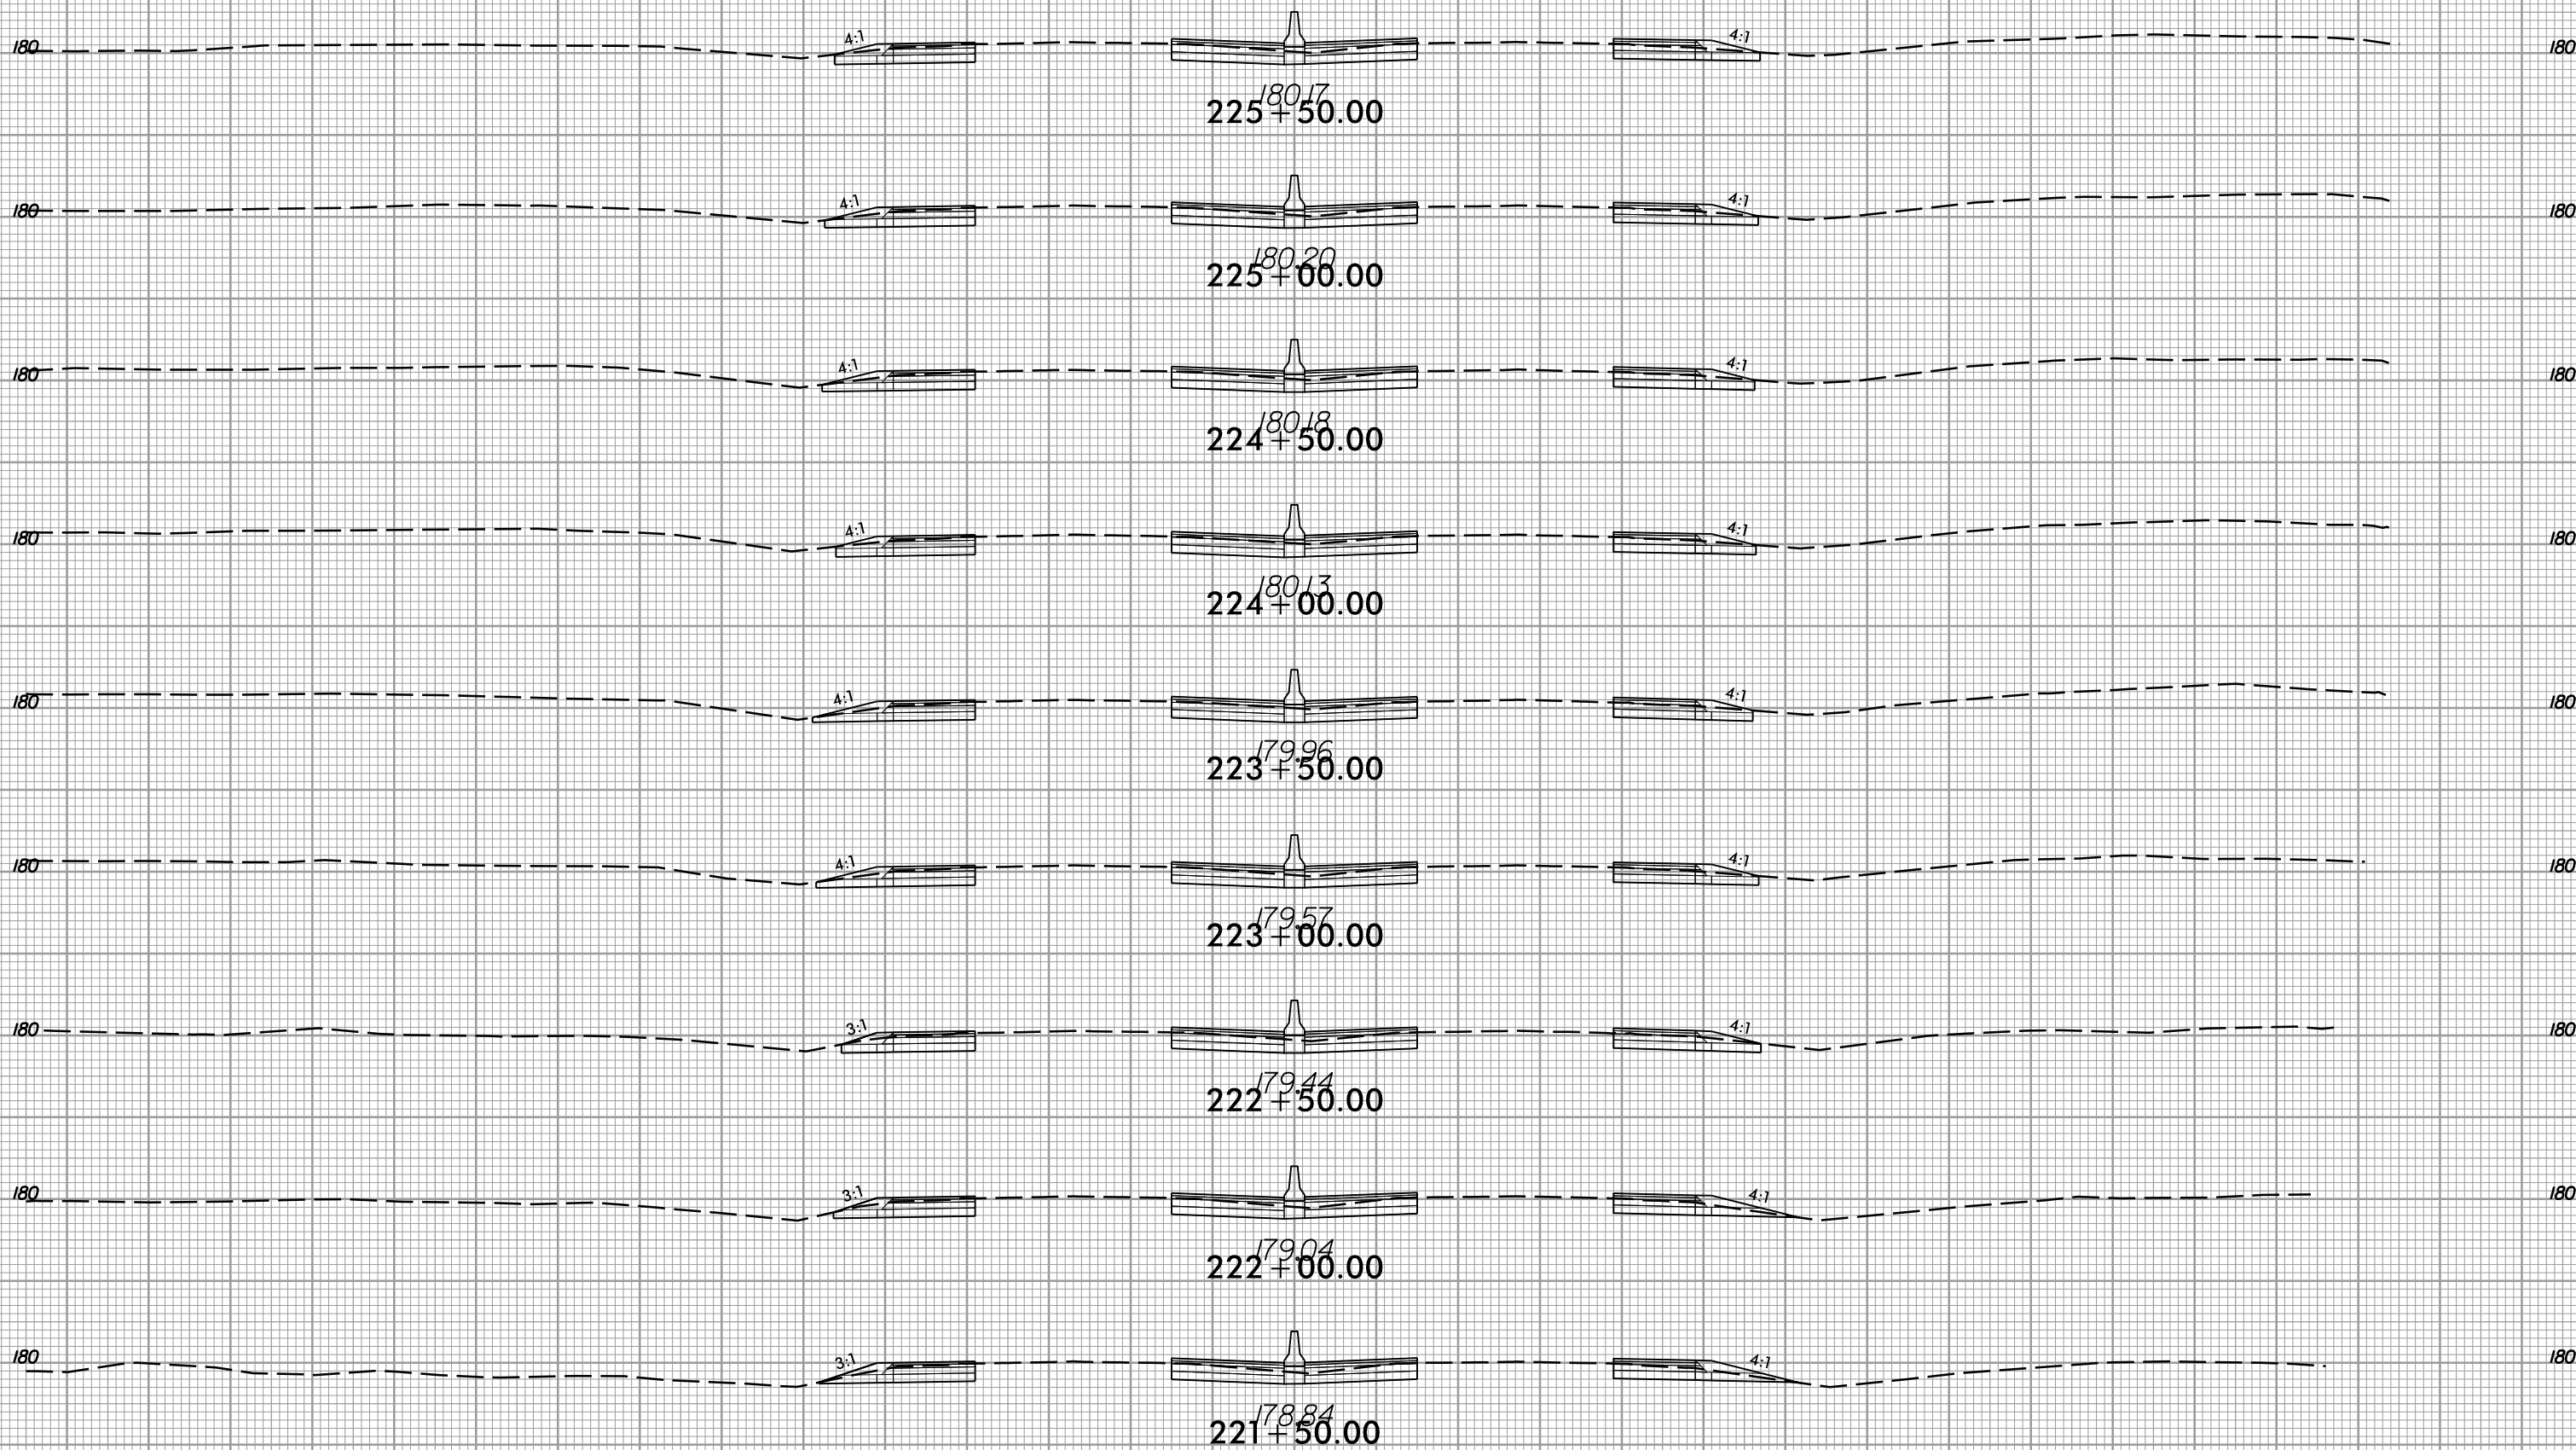

150 140 130 120 110 100 90 80 70 60 50 40 30 20 10 0 10 20 30 40 50 60 70 80 90 100 110 120 130 140 150

6/5/2017  
I:\5786\_rdy\_xpl.L.dgn  
I:\5786\_rdy\_xpl.L.dgn


8/23/99



PROJ. REFERENCE NO.  
I-5786

SHEET NO.  
X-59

150 140 130 120 110 100 90 80 70 60 50 40 30 20 10 0 10 20 30 40 50 60 70 80 90 100 110 120 130 140 150

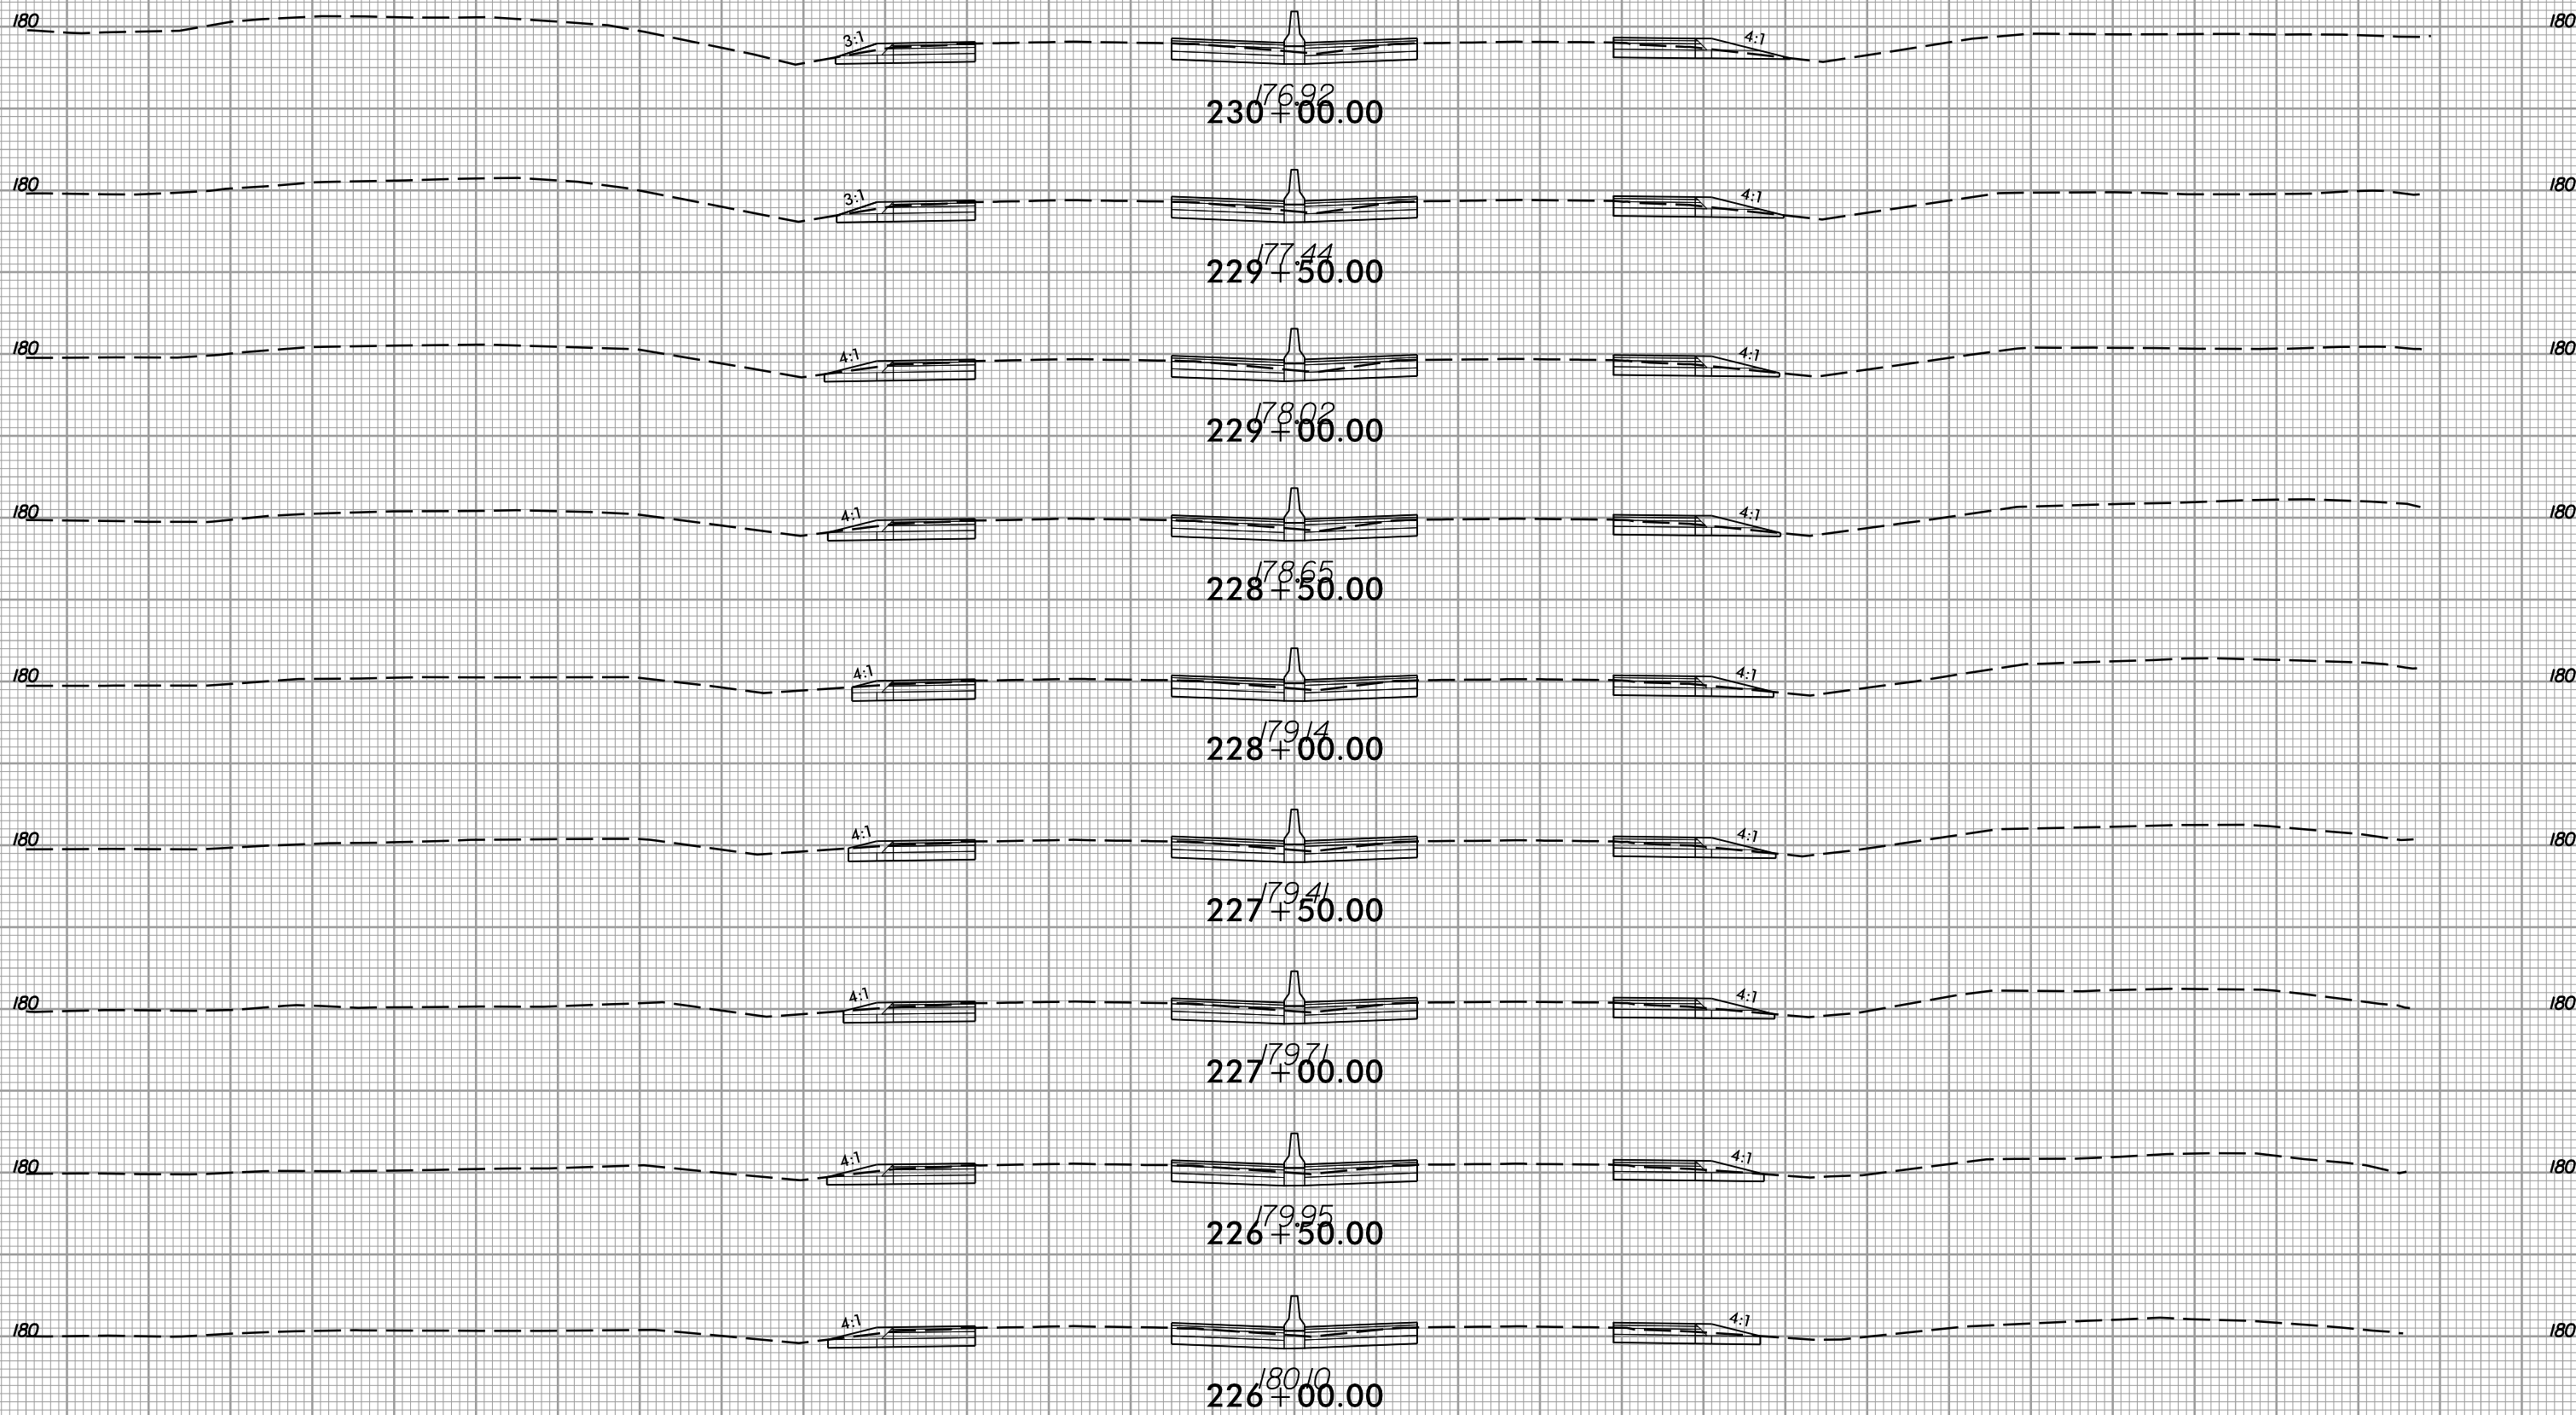

150 140 130 120 110 100 90 80 70 60 50 40 30 20 10 0 10 20 30 40 50 60 70 80 90 100 110 120 130 140 150

6/5/2017  
I:\5786\_rdy\_xpl.L.dgn  
USER:rdy


8/23/99




PROJ. REFERENCE NO.  
I-5786

SHEET NO.  
X-60







150 140 130 120 110 100 90 80 70 60 50 40 30 20 10 0 10 20 30 40 50 60 70 80 90 100 110 120 130 140 150

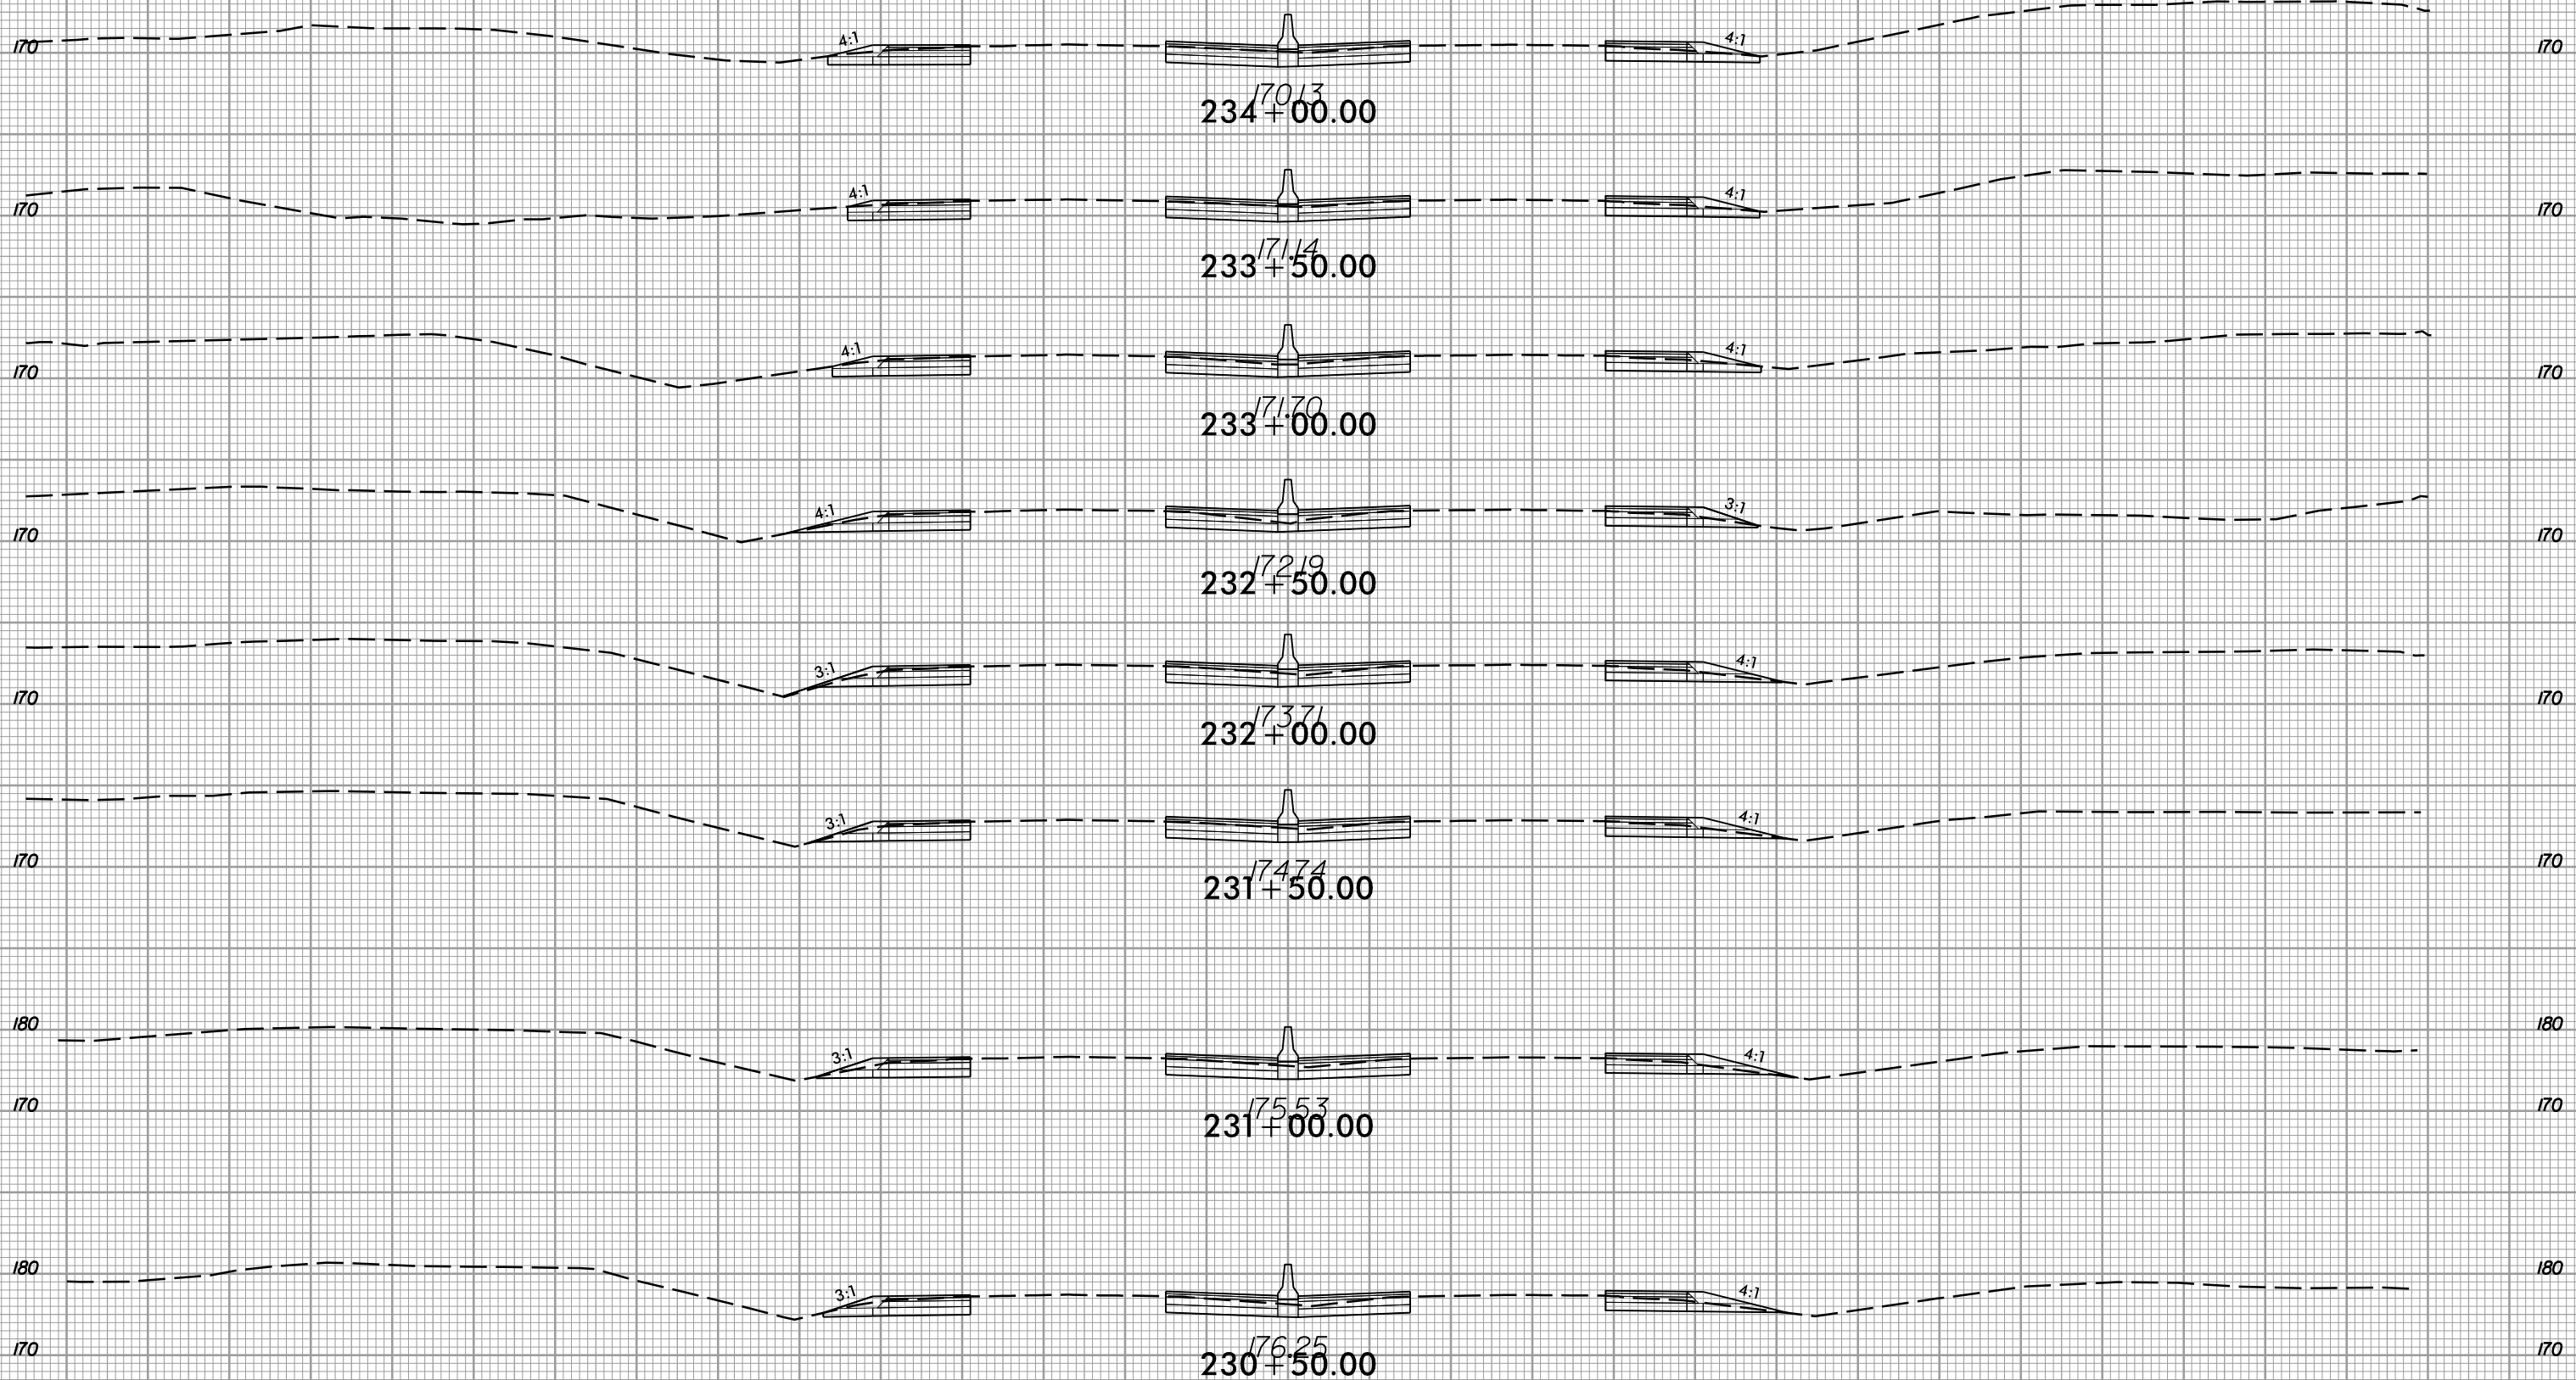

6/5/2017  
I:\5786\_rdy\_xpl.L.dgn  
USER:rdy

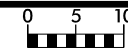

150 140 130 120 110 100 90 80 70 60 50 40 30 20 10 0 10 20 30 40 50 60 70 80 90 100 110 120 130 140 150

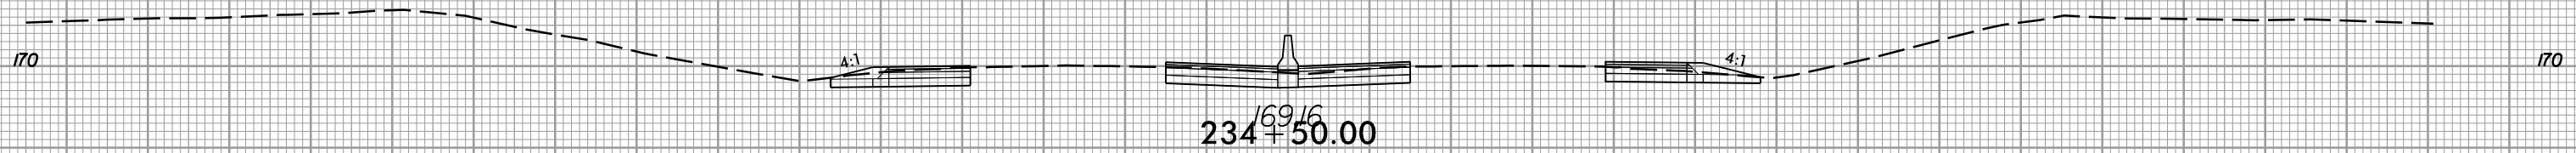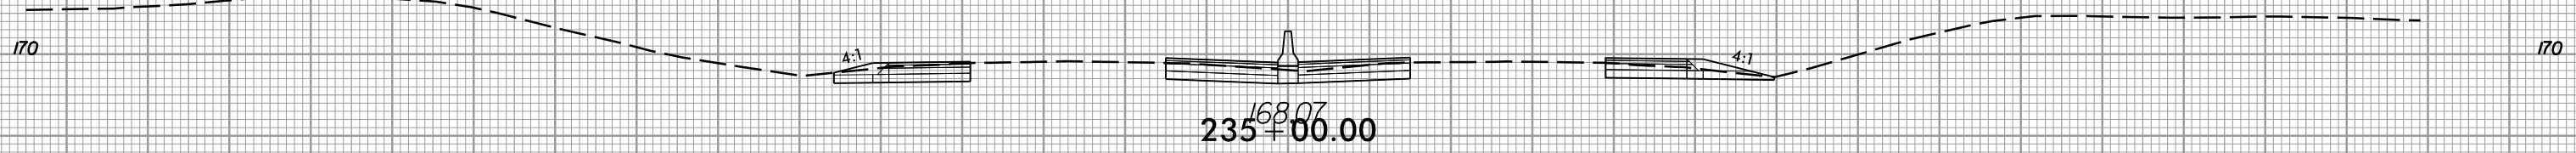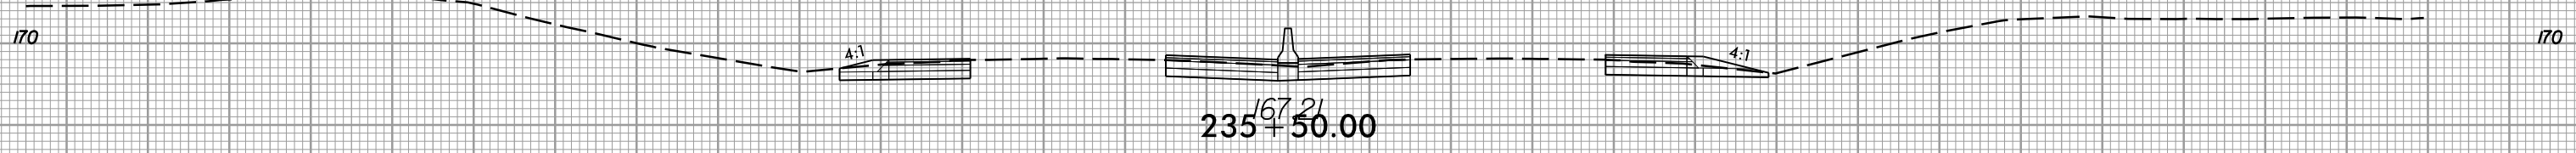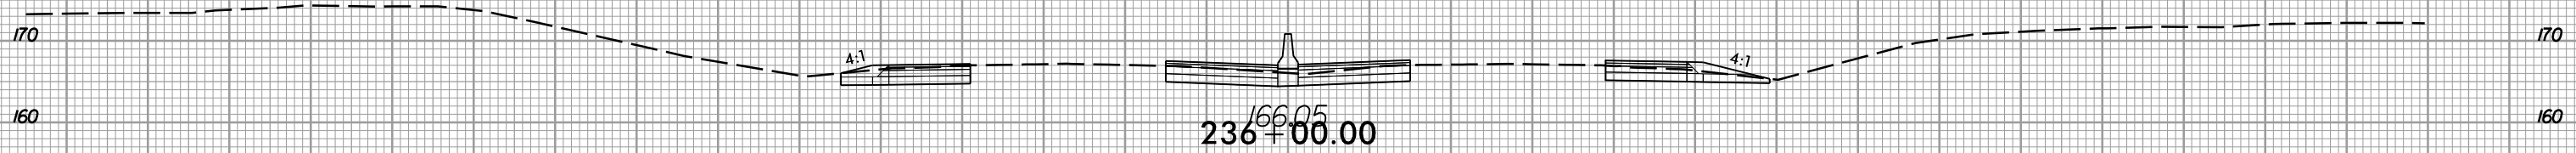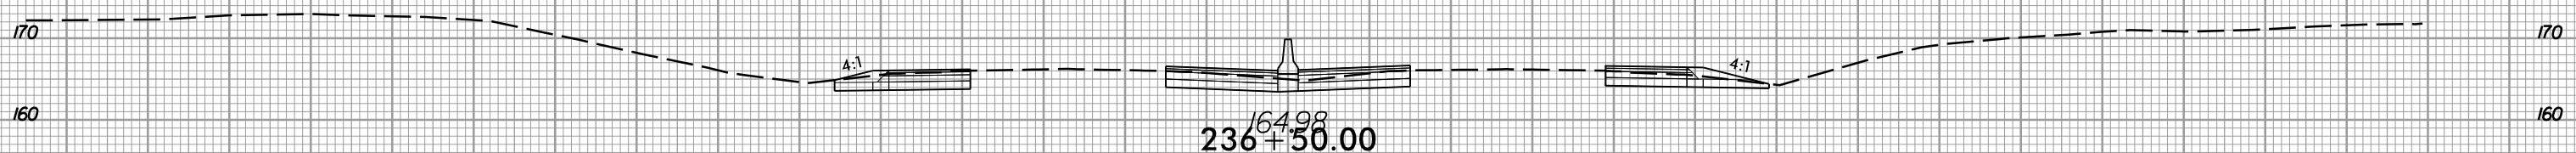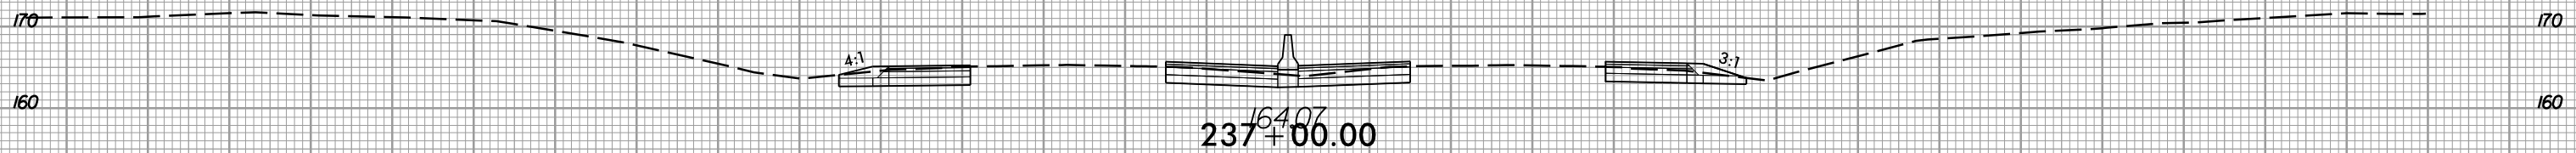

150 140 130 120 110 100 90 80 70 60 50 40 30 20 10 0 10 20 30 40 50 60 70 80 90 100 110 120 130 140 150







8/23/99



PROJ. REFERENCE NO.  
I-5786

SHEET NO.  
X-62


150 140 130 120 110 100 90 80 70 60 50 40 30 20 10 0 10 20 30 40 50 60 70 80 90 100 110 120 130 140 150

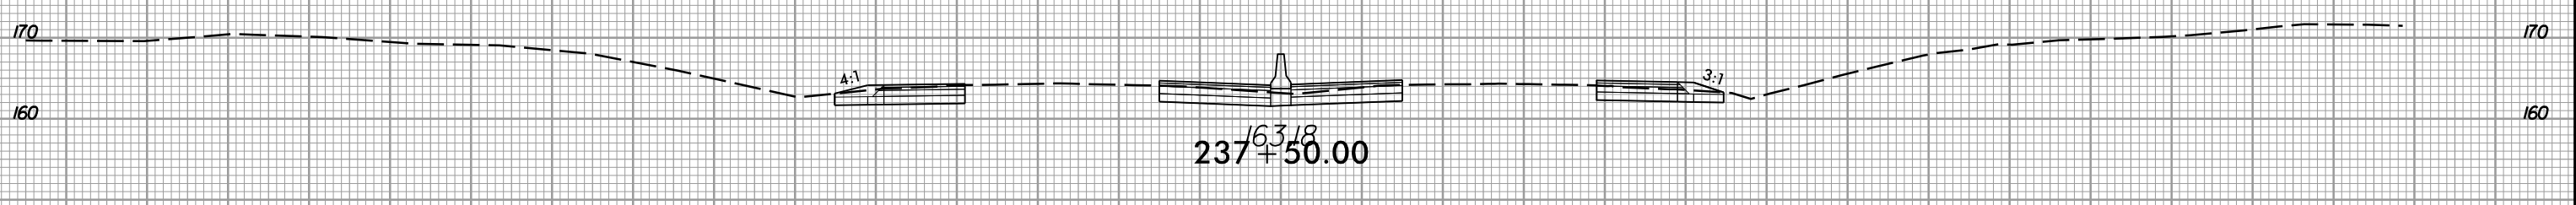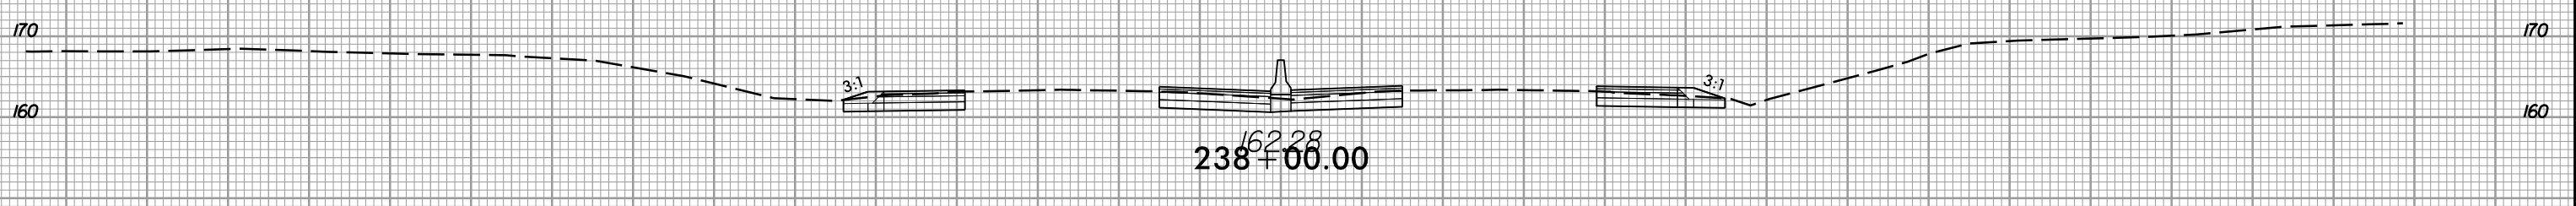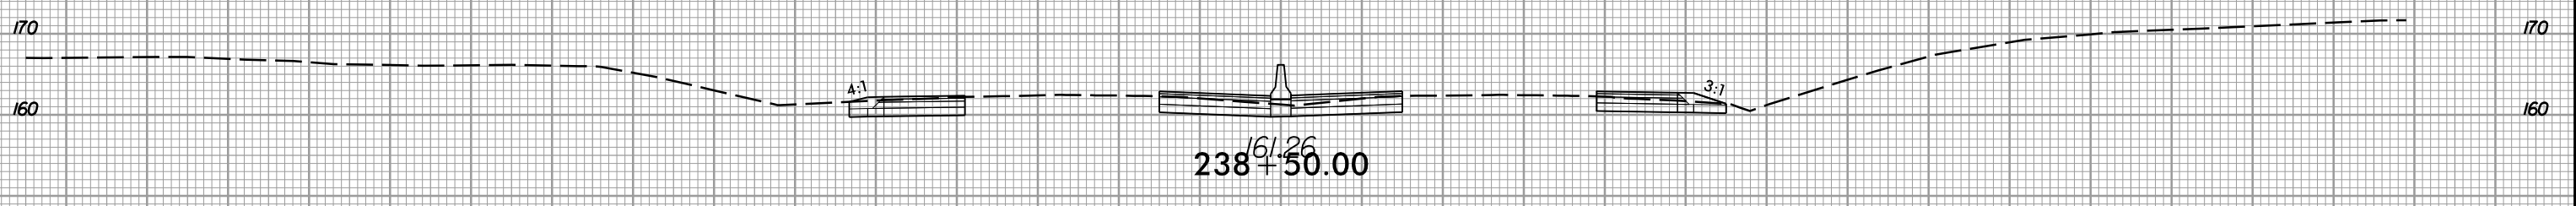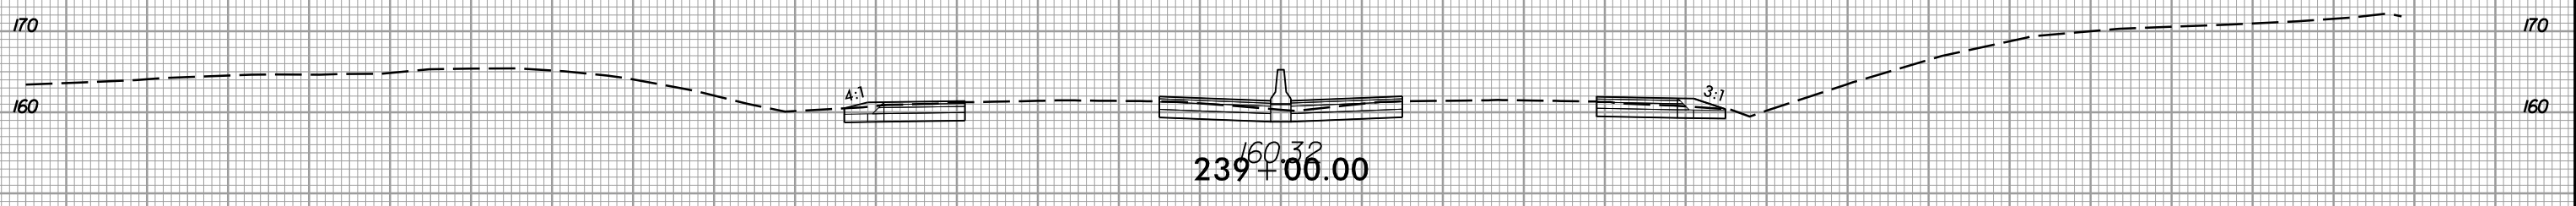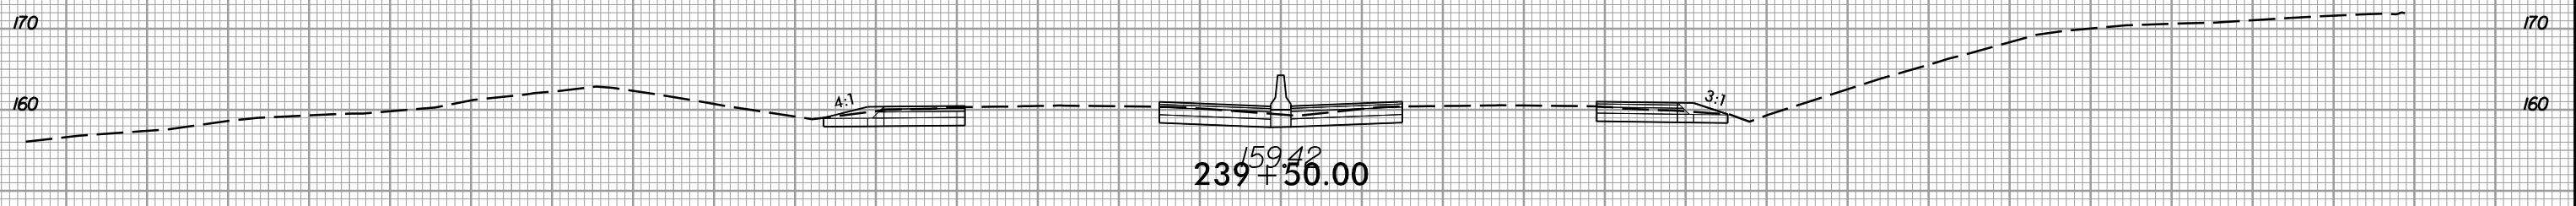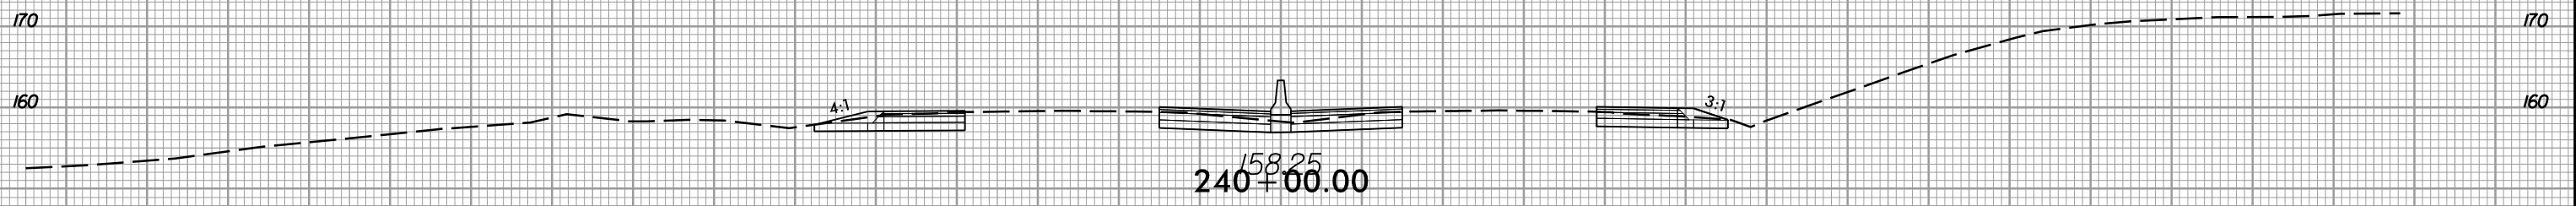

150 140 130 120 110 100 90 80 70 60 50 40 30 20 10 0 10 20 30 40 50 60 70 80 90 100 110 120 130 140 150

6/5/2017  
I:\5786\_rdy\_xpl.L.dgn  
I:\5786\_rdy\_xpl.L.dgn







8/23/99

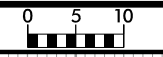

PROJ. REFERENCE NO.  
I-5786

SHEET NO.  
X-63

150 140 130 120 110 100 90 80 70 60 50 40 30 20 10 0 10 20 30 40 50 60 70 80 90 100 110 120 130 140 150

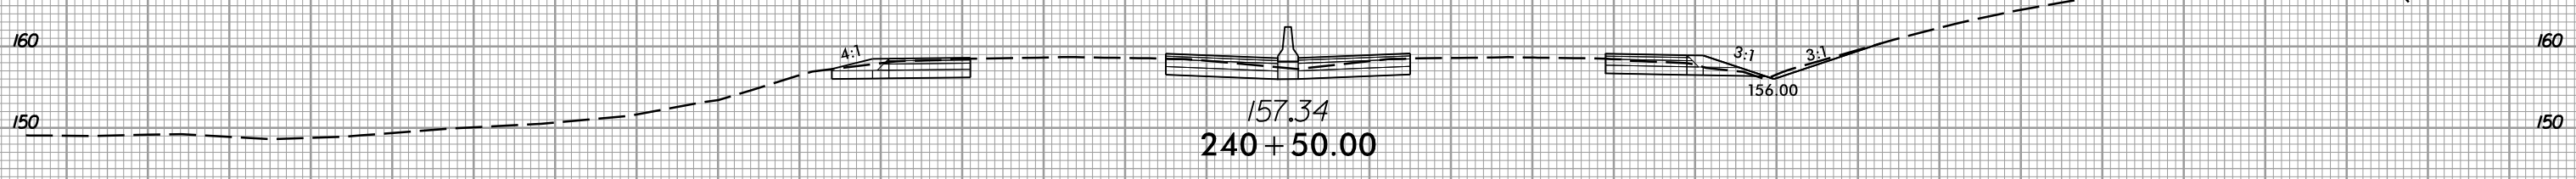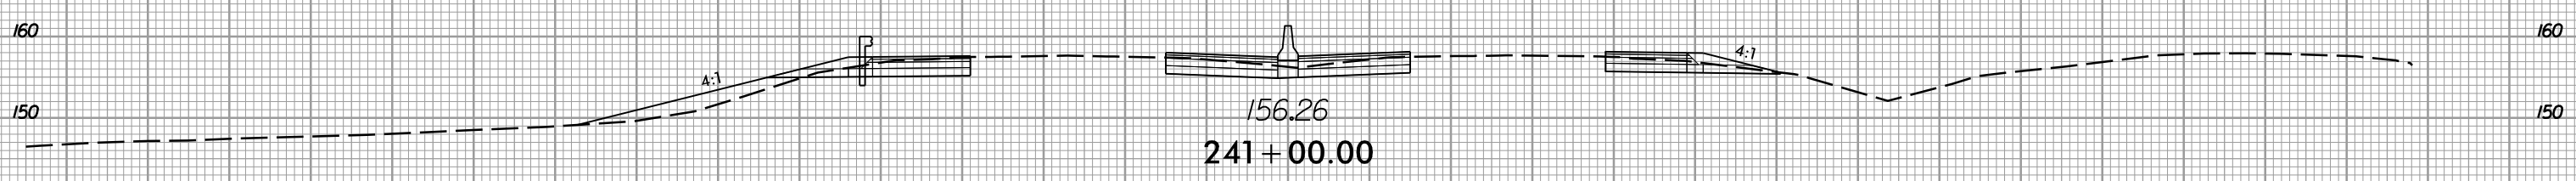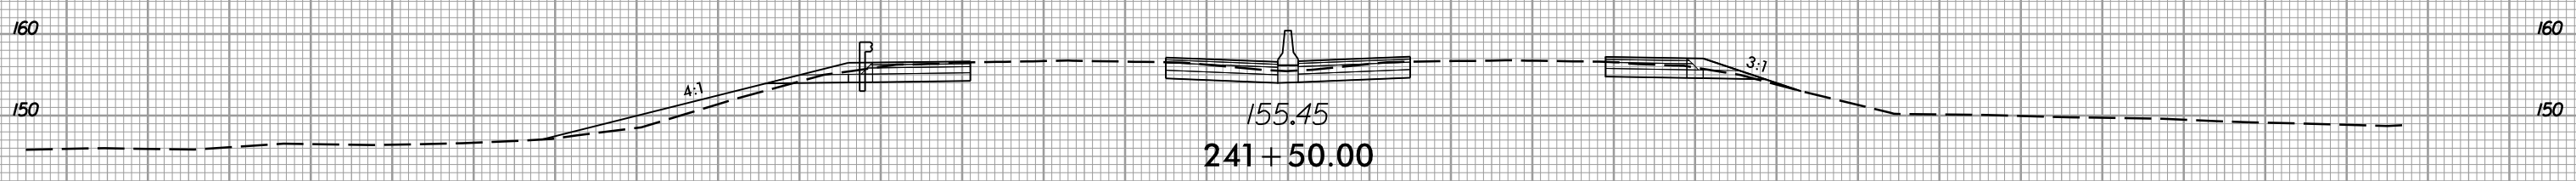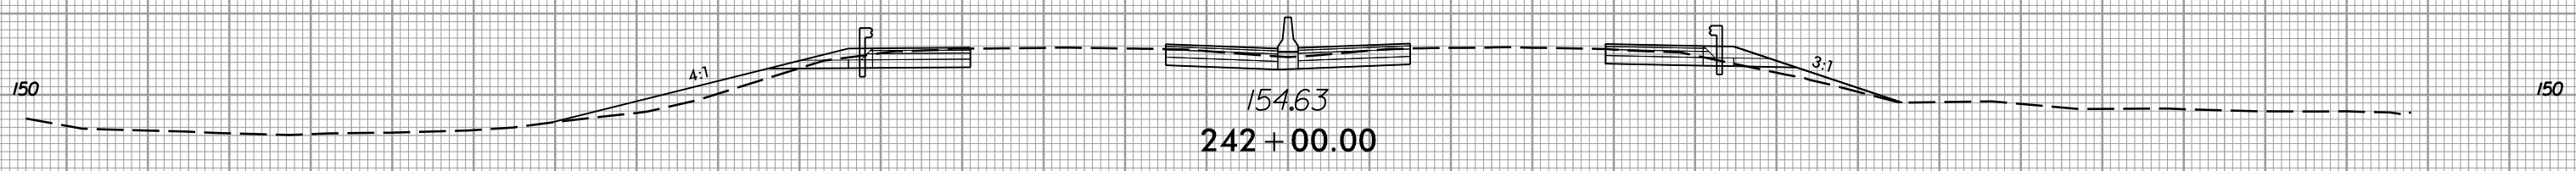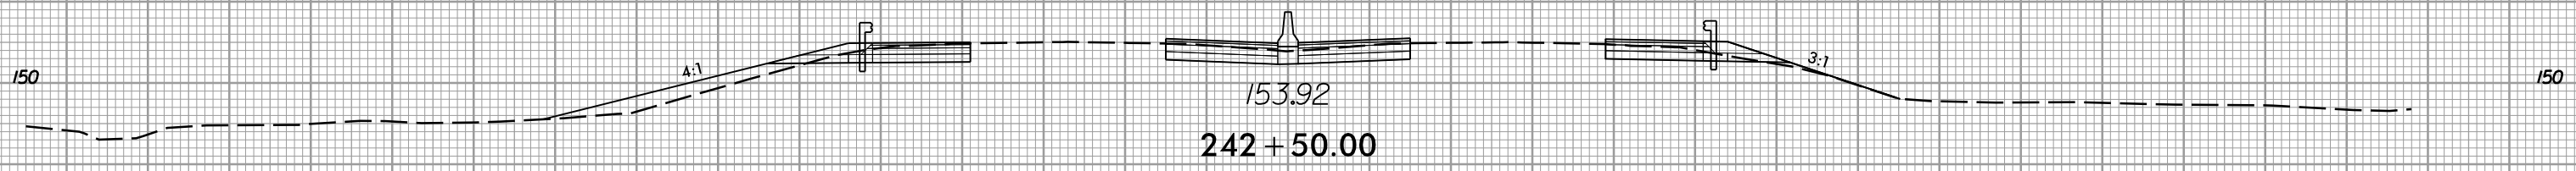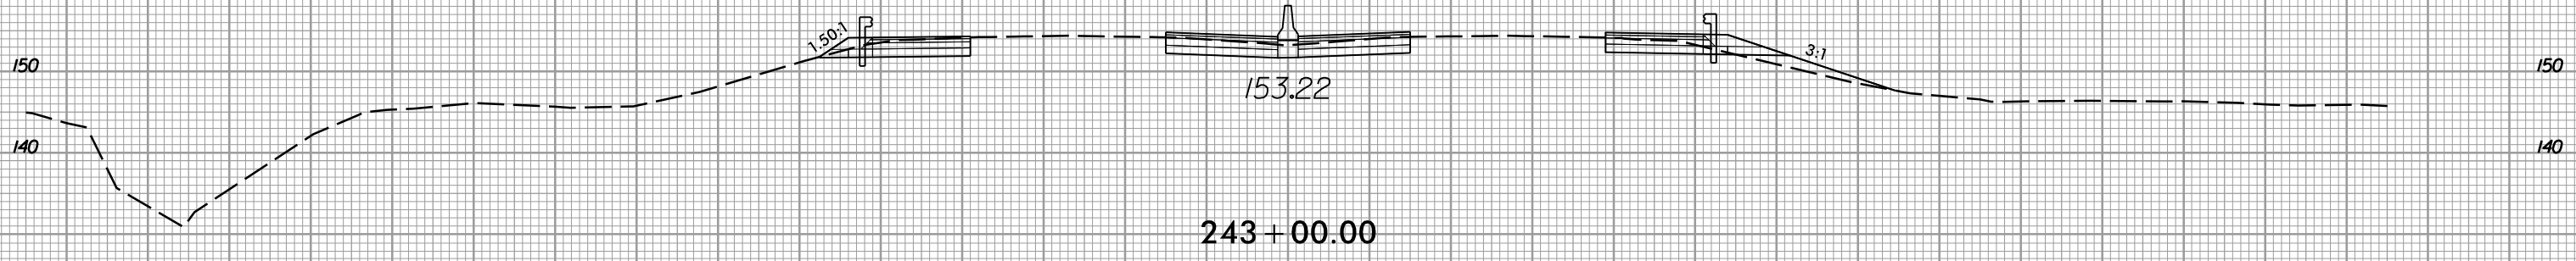

150 140 130 120 110 100 90 80 70 60 50 40 30 20 10 0 10 20 30 40 50 60 70 80 90 100 110 120 130 140 150

6/5/2017  
I:\5786\_rdy\_xpl.L.dgn  
I:\5786\_rdy\_xpl.L.dgn










8/23/99



PROJ. REFERENCE NO.  
I-5786

SHEET NO.  
X-64

150 140 130 120 110 100 90 80 70 60 50 40 30 20 10 0 10 20 30 40 50 60 70 80 90 100 110 120 130 140 150

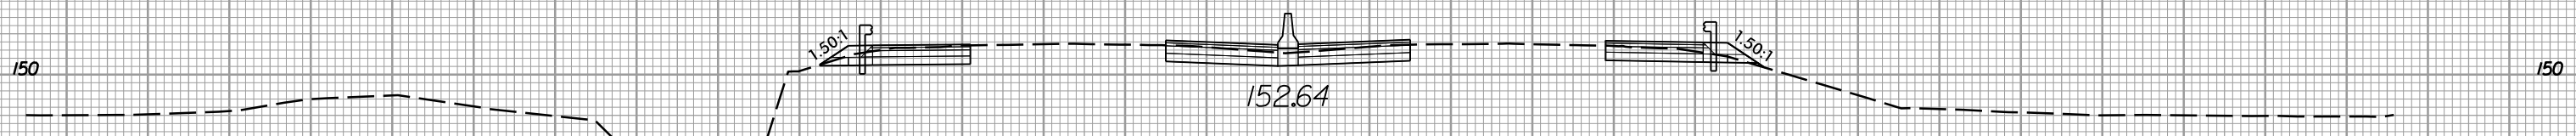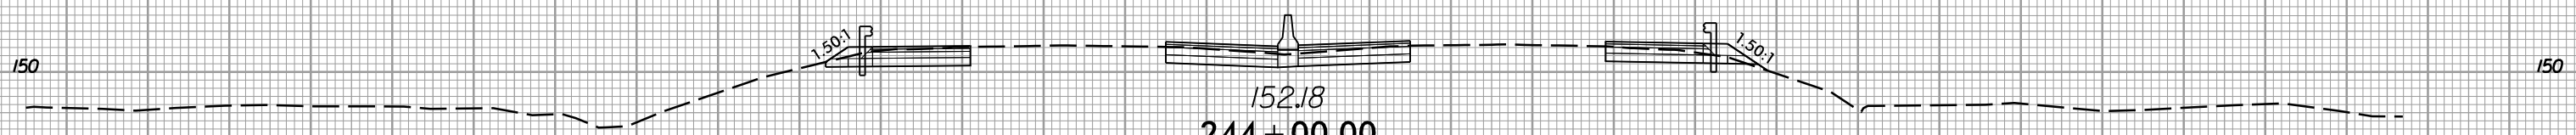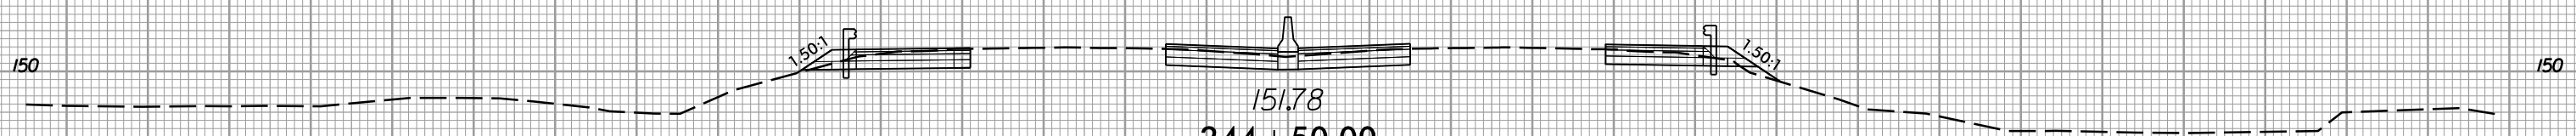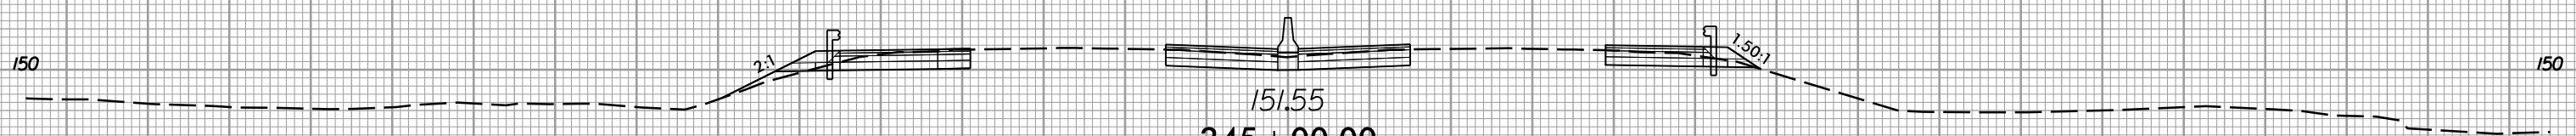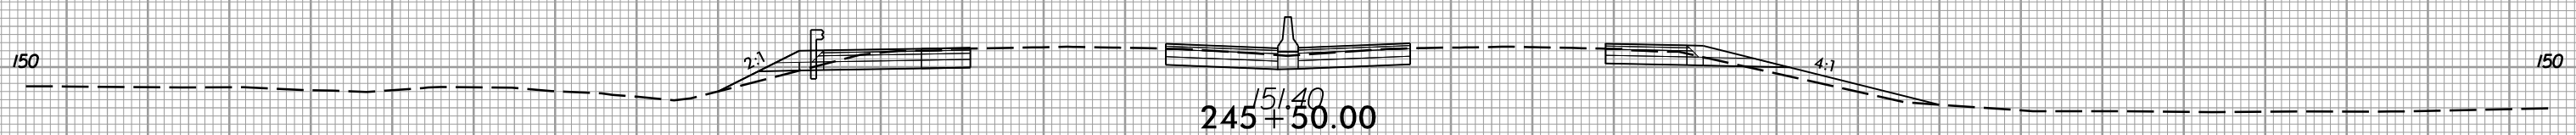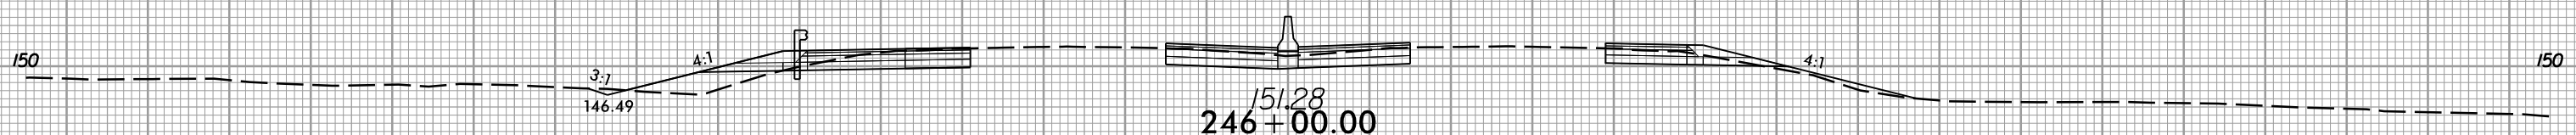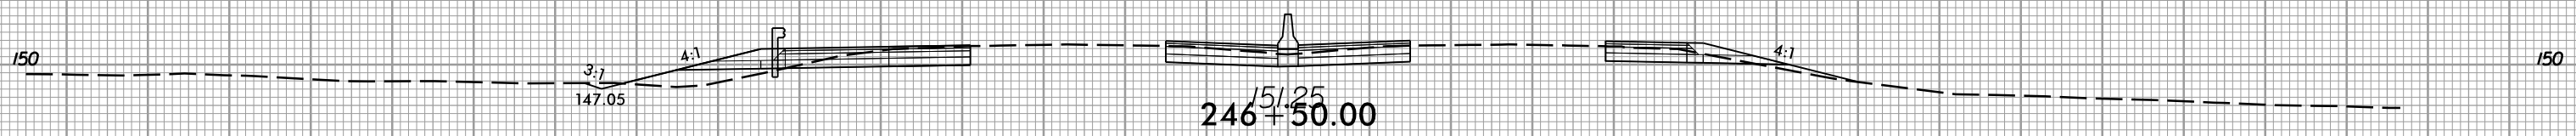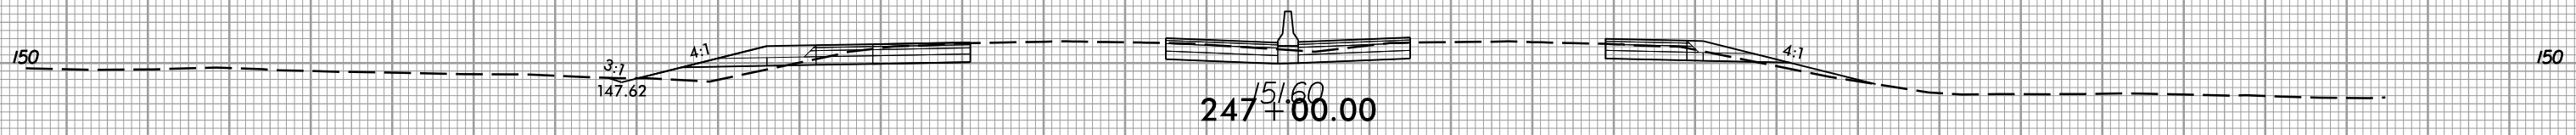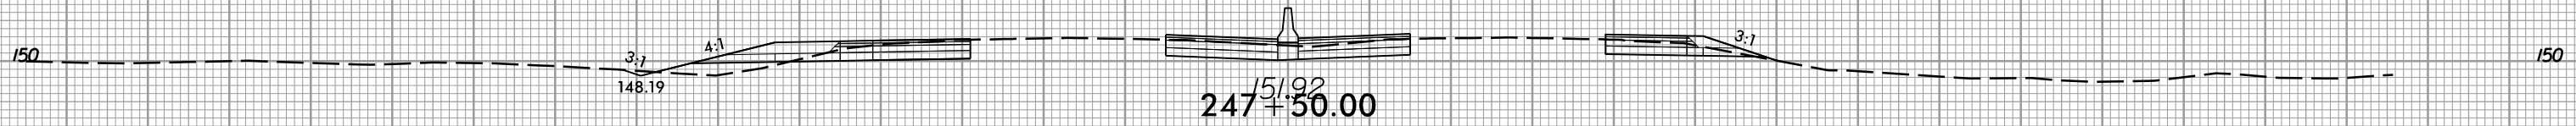

150 140 130 120 110 100 90 80 70 60 50 40 30 20 10 0 10 20 30 40 50 60 70 80 90 100 110 120 130 140 150

6/5/2017 11:53:16 AM I:\Projects\I-5786\rdy\xp1.L.dgn









8/23/99



PROJ. REFERENCE NO.  
I-5786

SHEET NO.  
X-65

150 140 130 120 110 100 90 80 70 60 50 40 30 20 10 0 10 20 30 40 50 60 70 80 90 100 110 120 130 140 150

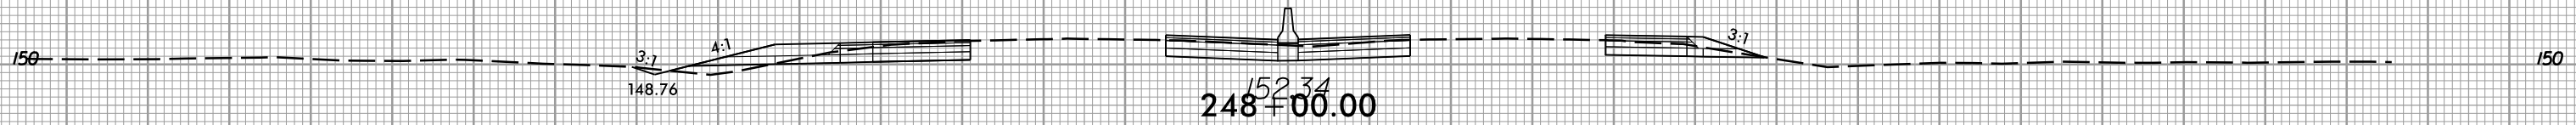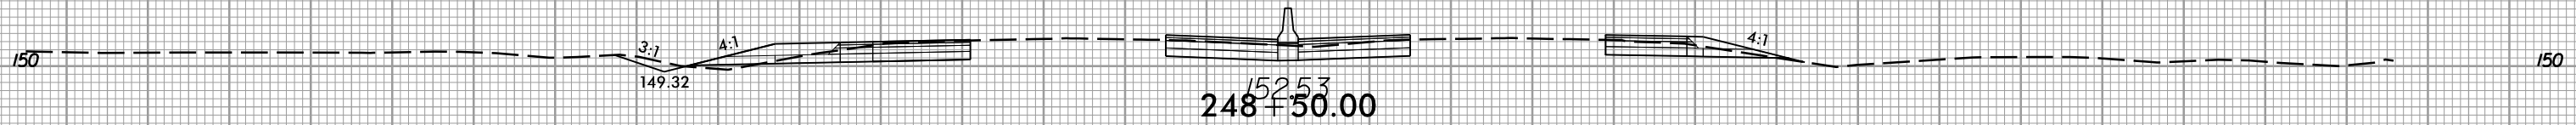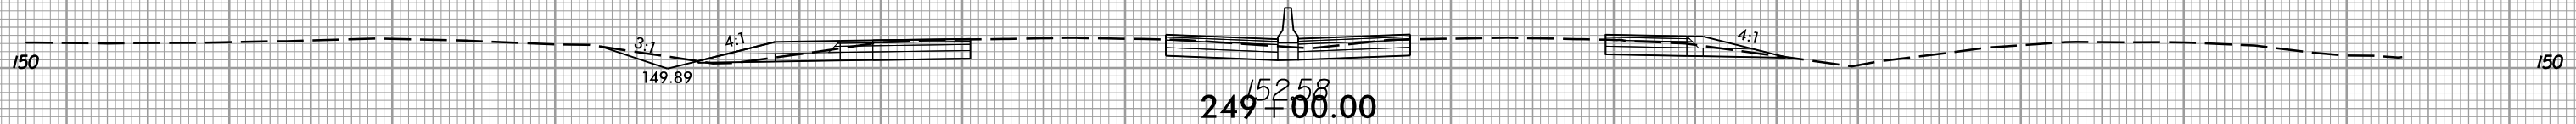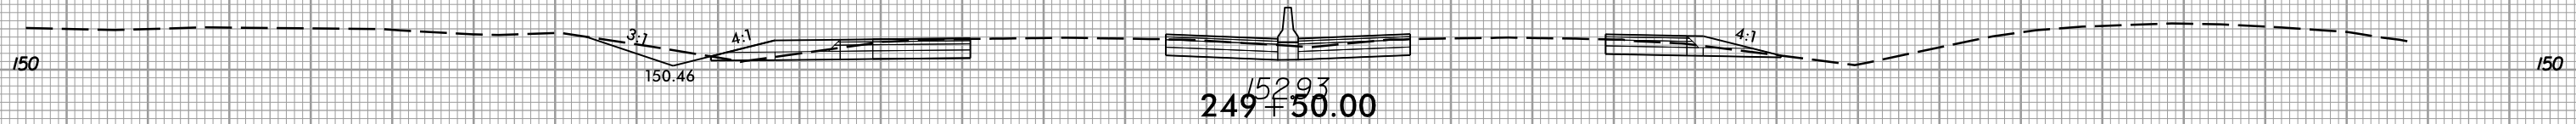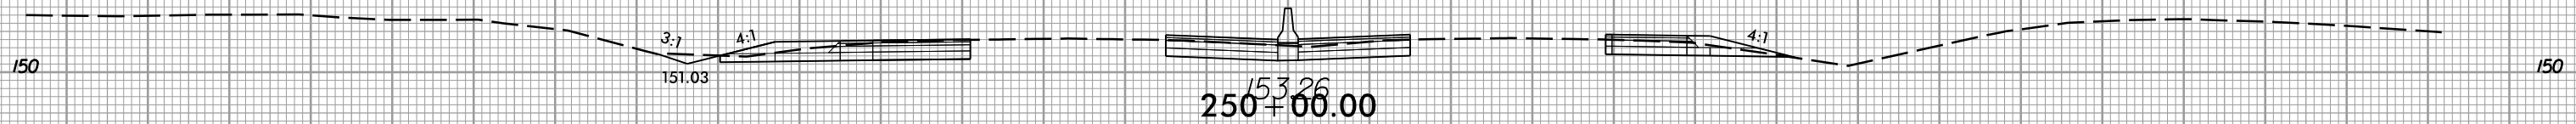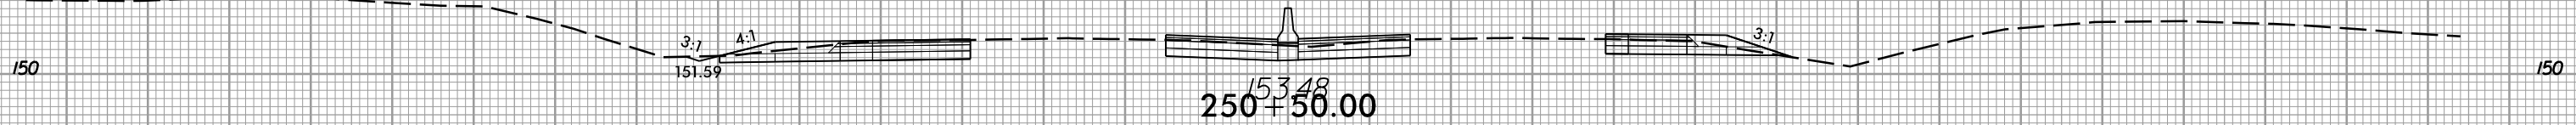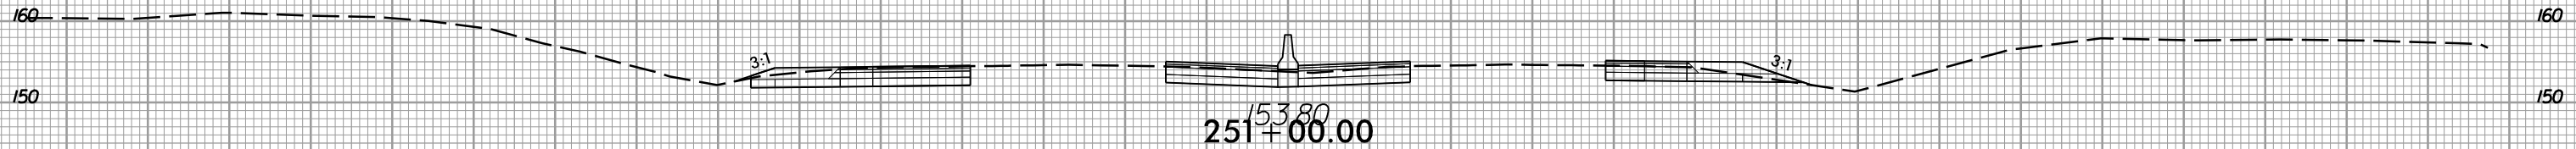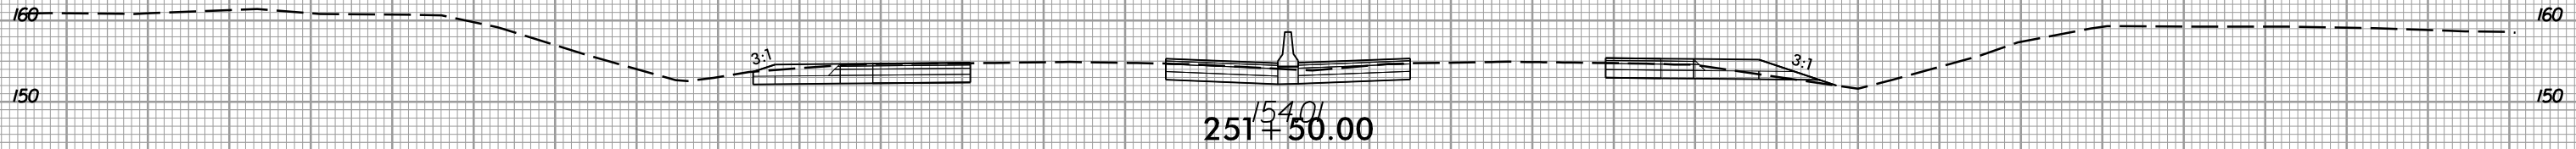

150 140 130 120 110 100 90 80 70 60 50 40 30 20 10 0 10 20 30 40 50 60 70 80 90 100 110 120 130 140 150

6/5/2017  
I:\5786\_rdy\_xpl.L.dgn  
I:\5786\_rdy\_xpl.L.dgn









8/23/99



PROJ. REFERENCE NO.  
I-5786

SHEET NO.  
X-66

150 140 130 120 110 100 90 80 70 60 50 40 30 20 10 0 10 20 30 40 50 60 70 80 90 100 110 120 130 140 150

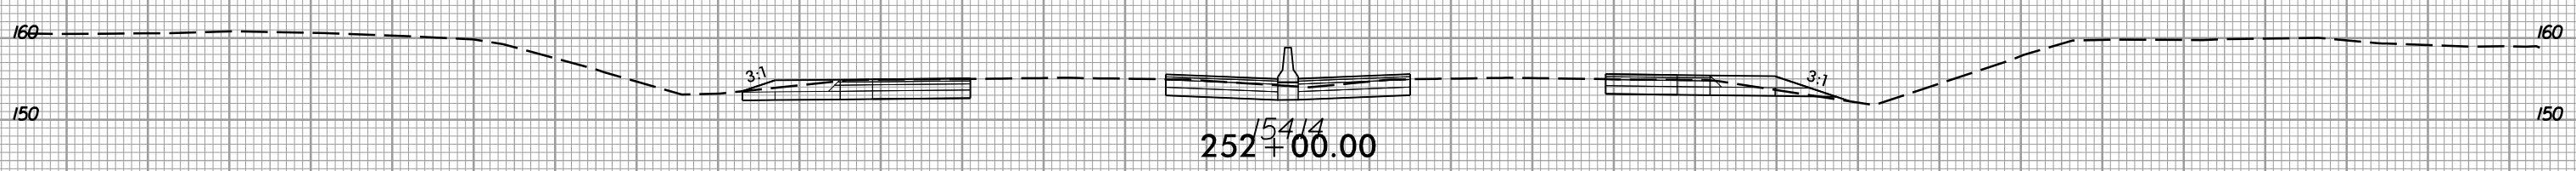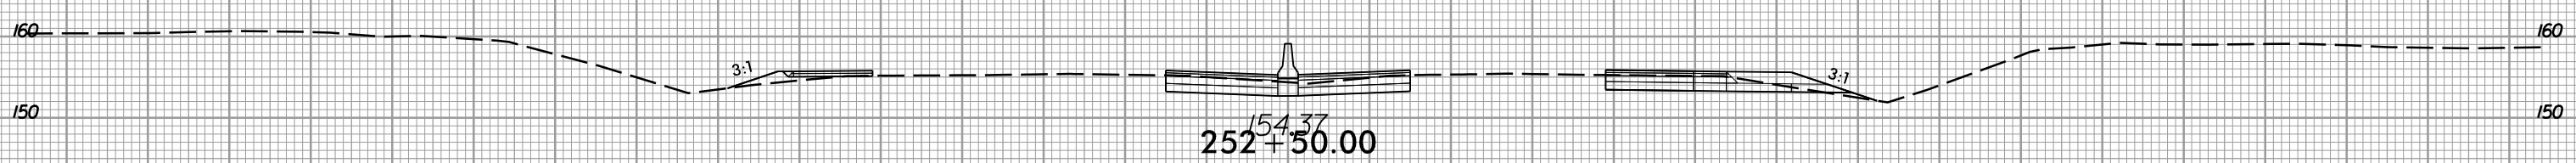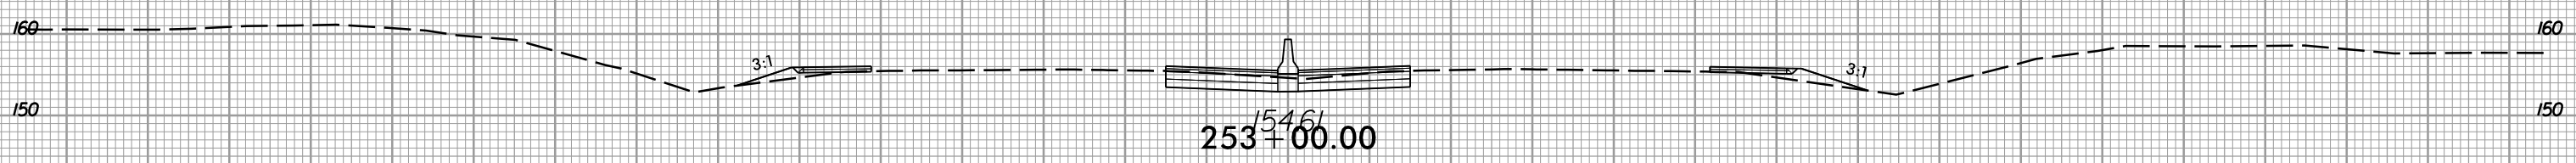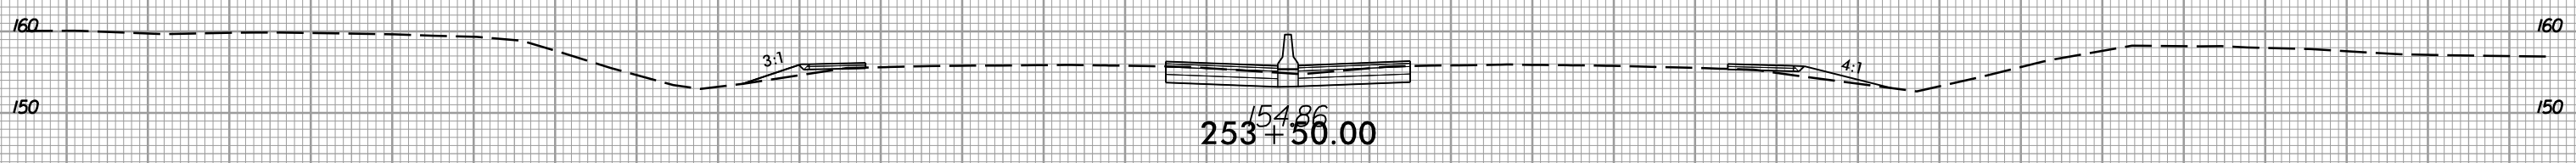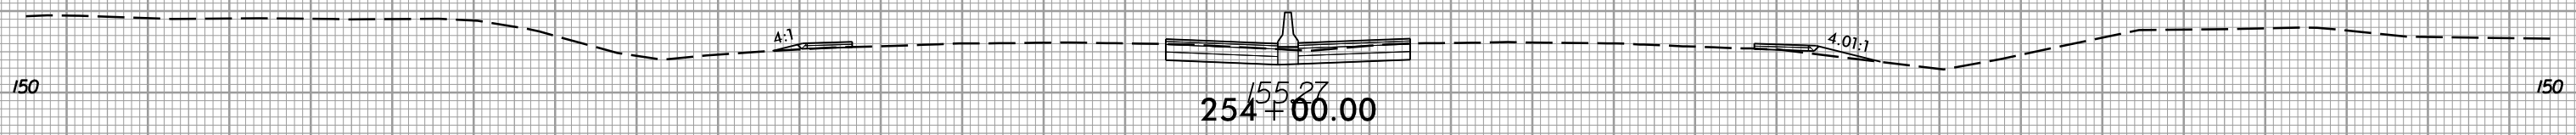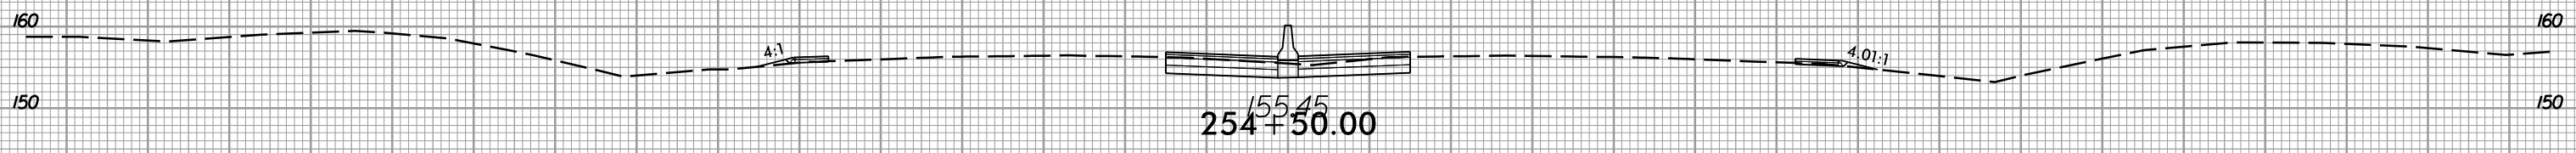

150 140 130 120 110 100 90 80 70 60 50 40 30 20 10 0 10 20 30 40 50 60 70 80 90 100 110 120 130 140 150

6/5/2017  
I:\5786\_rdy\_xpl.L.dgn


8/23/99




PROJ. REFERENCE NO.  
I-5786

SHEET NO.  
X-67


150 140 130 120 110 100 90 80 70 60 50 40 30 20 10 0 10 20 30 40 50 60 70 80 90 100 110 120 130 140 150

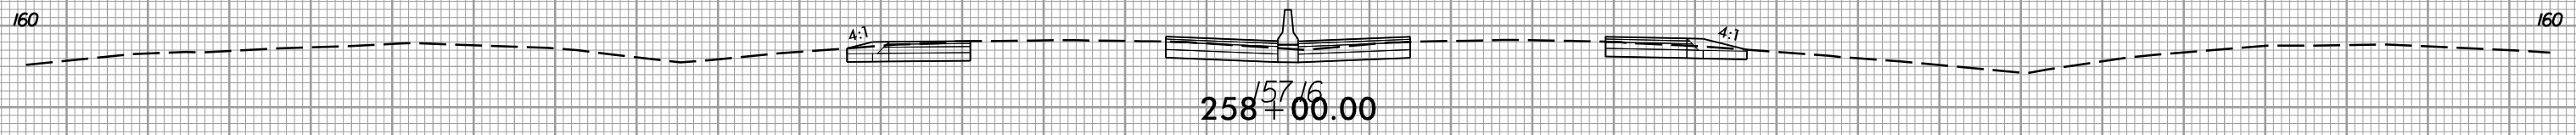


258+00.00

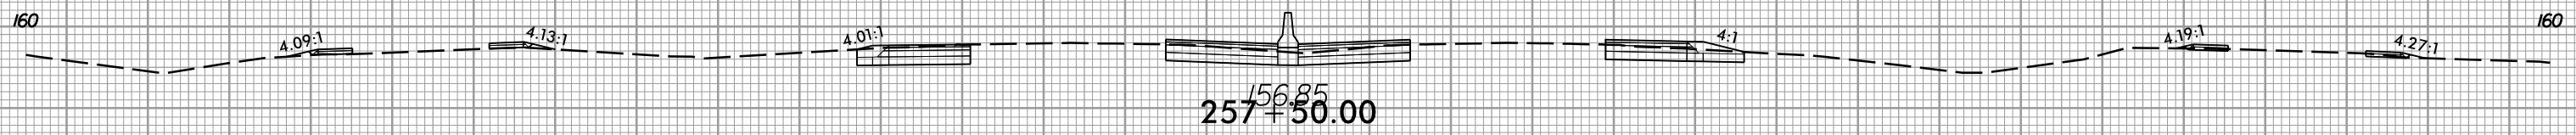


257+50.00

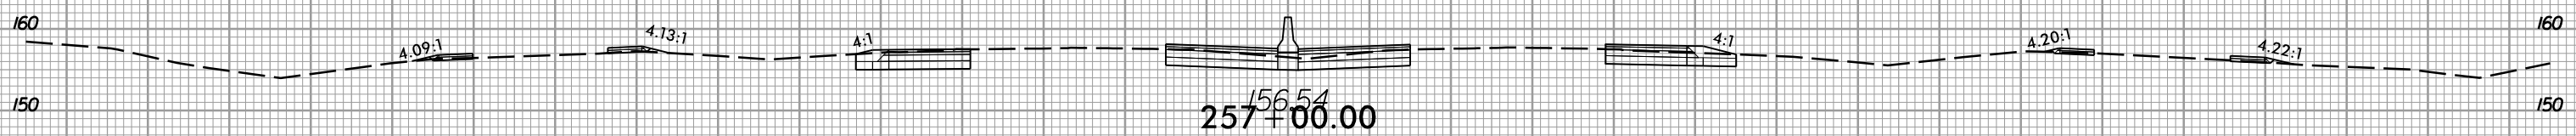


257+00.00

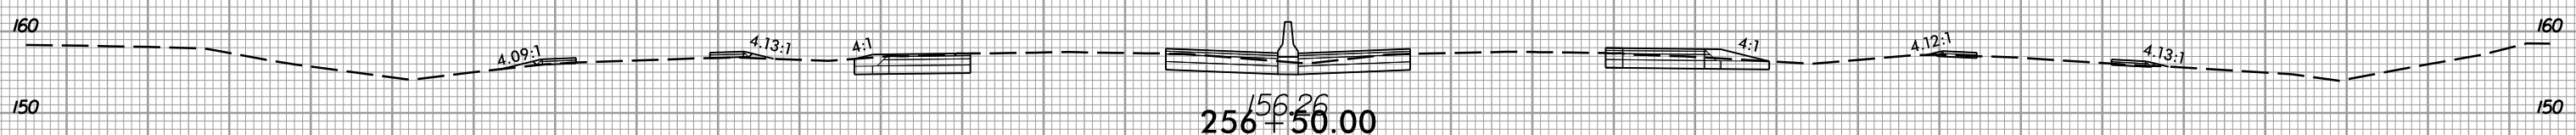


256+50.00

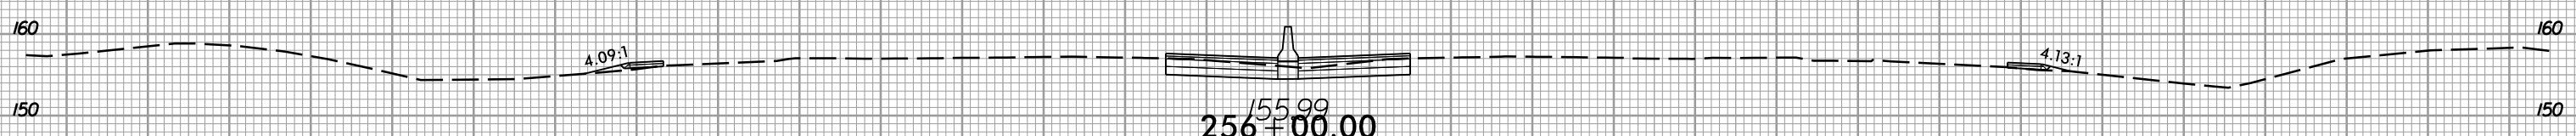

256+00.00

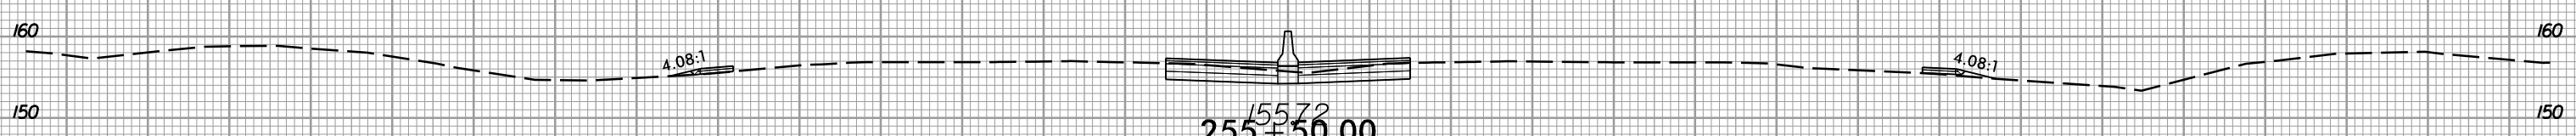

255+50.00

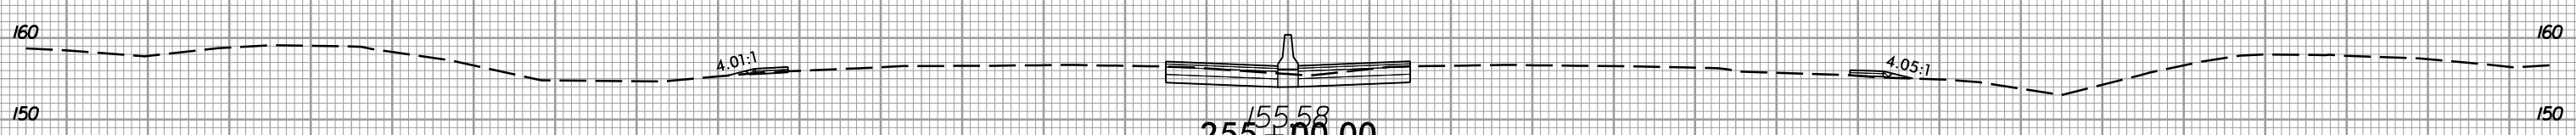

255+00.00



150 140 130 120 110 100 90 80 70 60 50 40 30 20 10 0 10 20 30 40 50 60 70 80 90 100 110 120 130 140 150

6/5/2017  
I:\5786\_rdy\_xpl.L.dgn  
USER:rdy


8/23/99




PROJ. REFERENCE NO.  
I-5786

SHEET NO.  
X-68


150 140 130 120 110 100 90 80 70 60 50 40 30 20 10 0 10 20 30 40 50 60 70 80 90 100 110 120 130 140 150

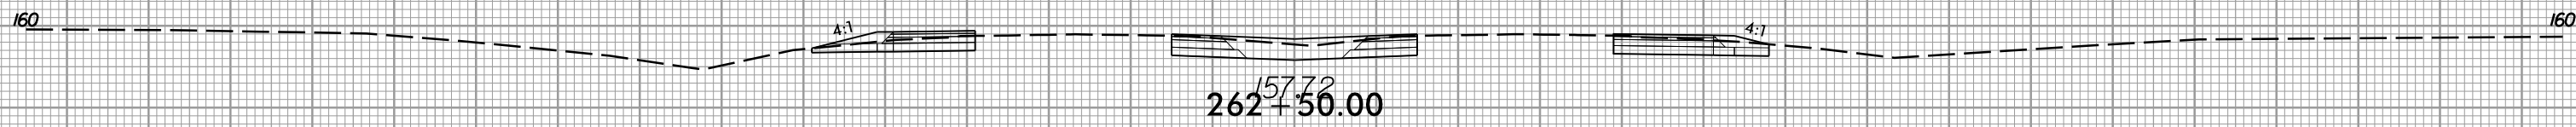


262+50.00  
157.72

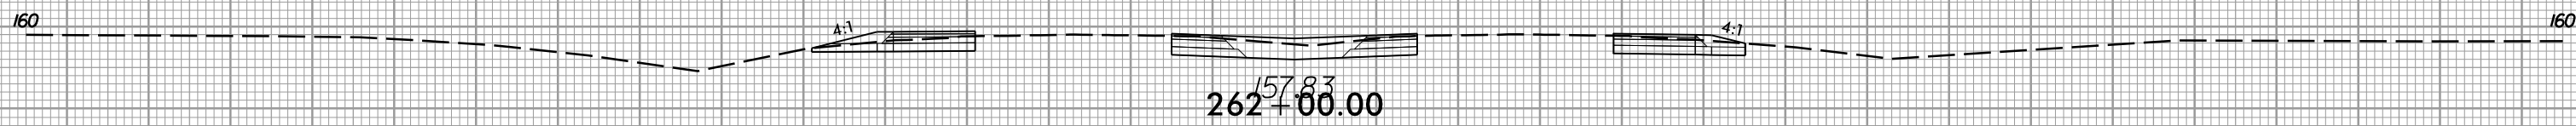


262+00.00  
157.83

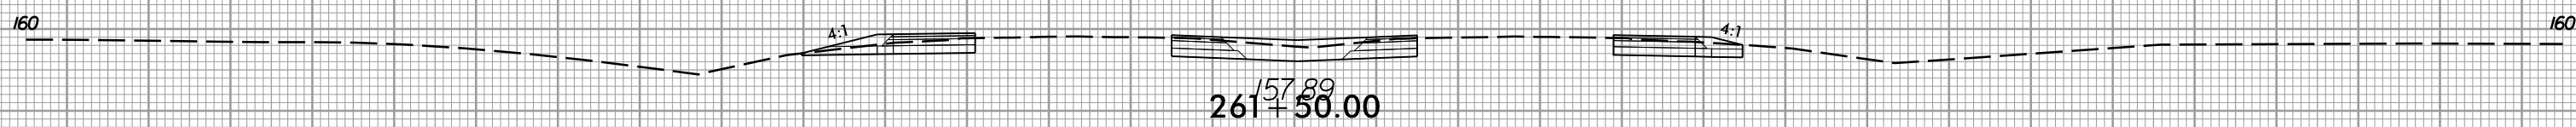


261+50.00  
157.89

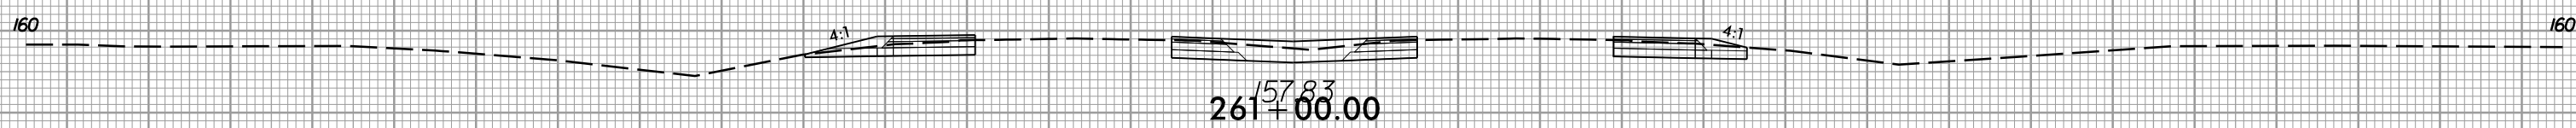


261+00.00  
157.83

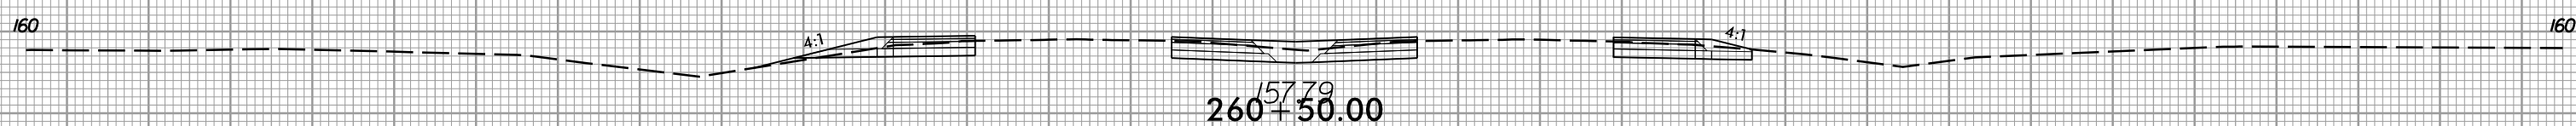


260+50.00  
157.79

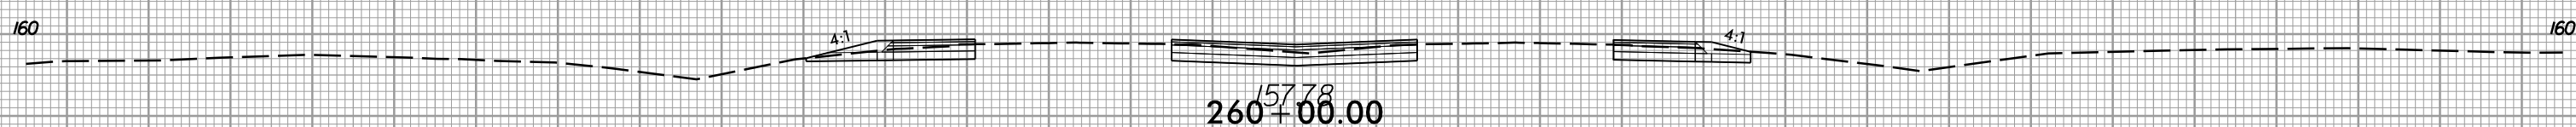


260+00.00  
157.78

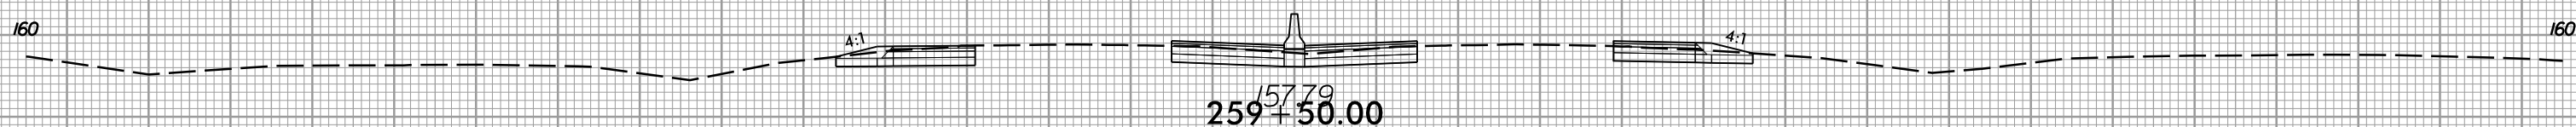

259+50.00  
157.79

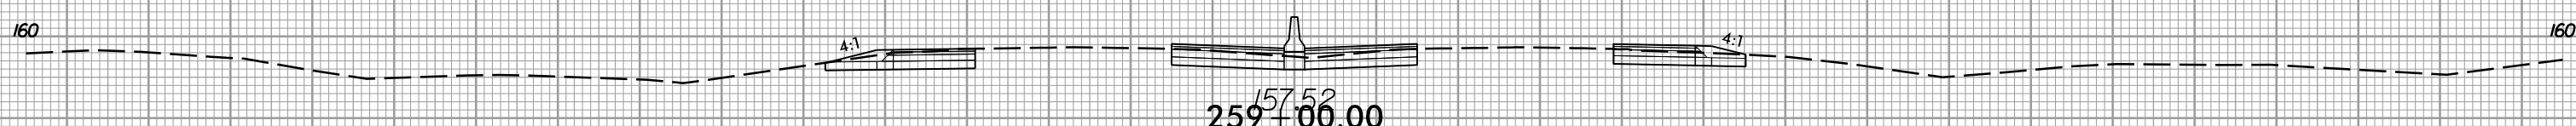

259+00.00  
157.52

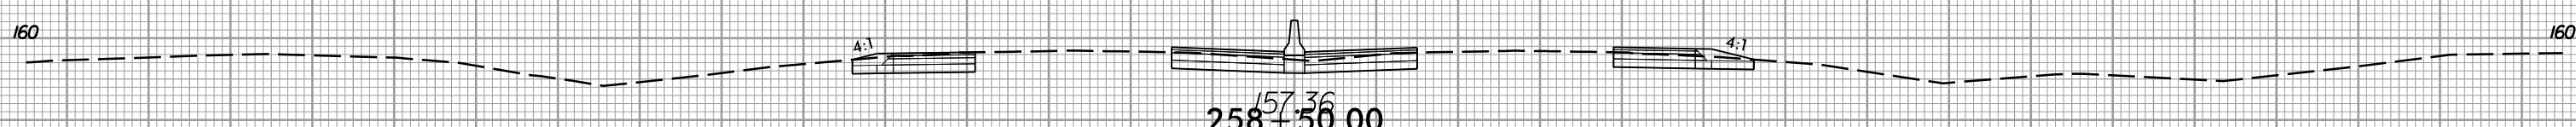


258+50.00  
157.36



150 140 130 120 110 100 90 80 70 60 50 40 30 20 10 0 10 20 30 40 50 60 70 80 90 100 110 120 130 140 150

6/5/2017  
1:55:16 PM  
I:\5786\ref\ref.dgn







8/23/99

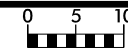

PROJ. REFERENCE NO.  
I-5786

SHEET NO.  
X-69

150 140 130 120 110 100 90 80 70 60 50 40 30 20 10 0 10 20 30 40 50 60 70 80 90 100 110 120 130 140 150

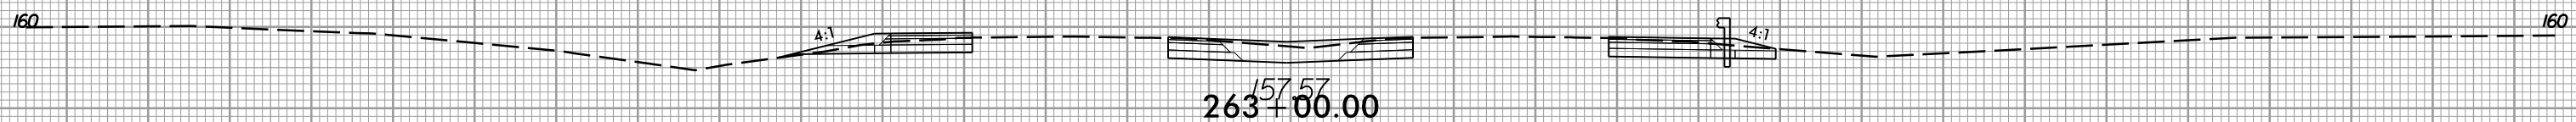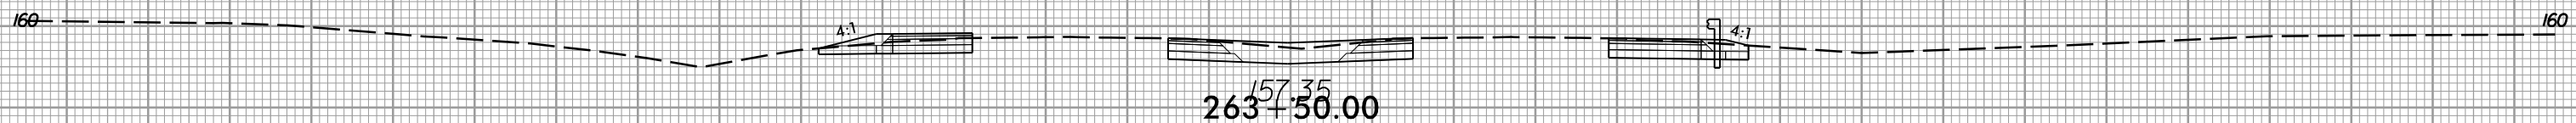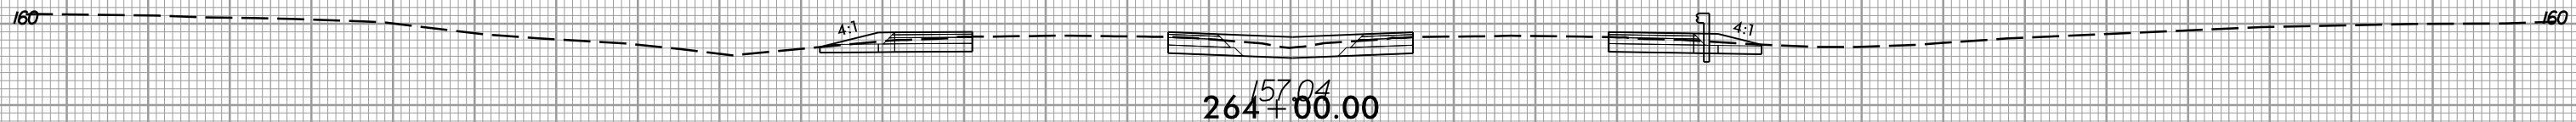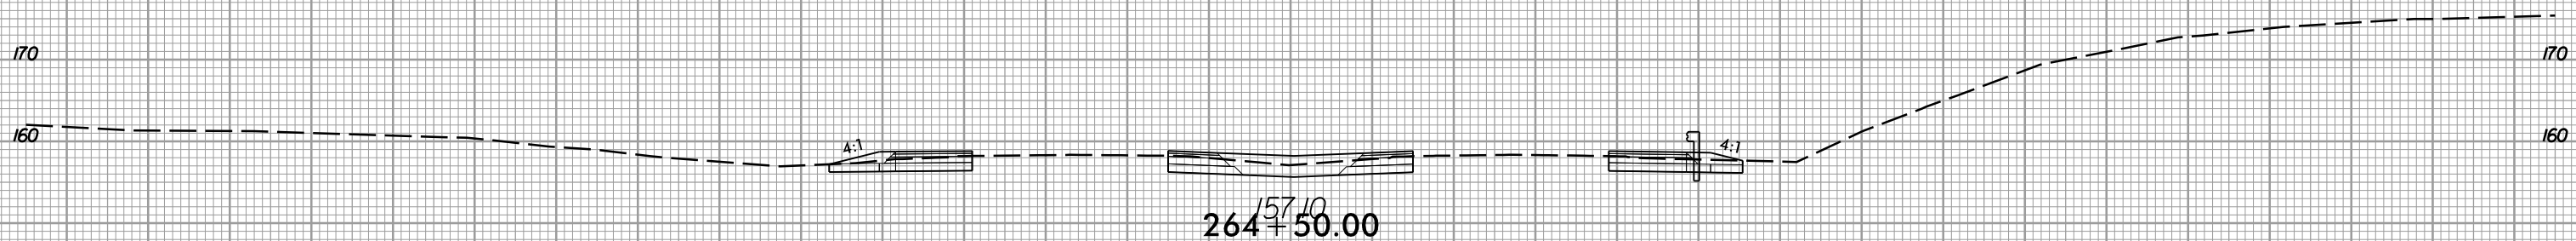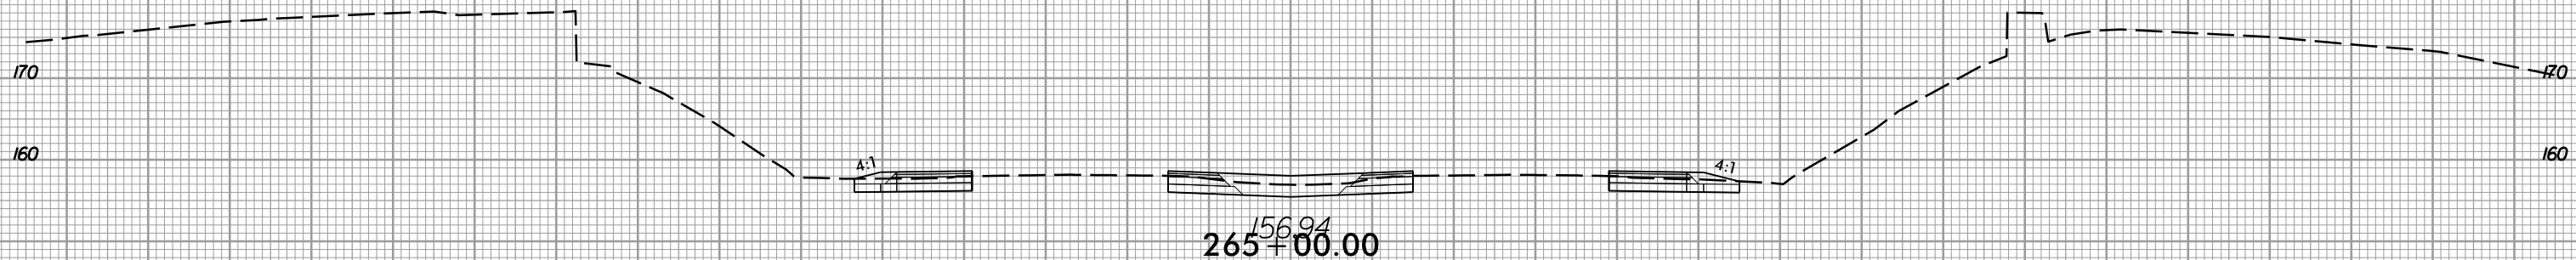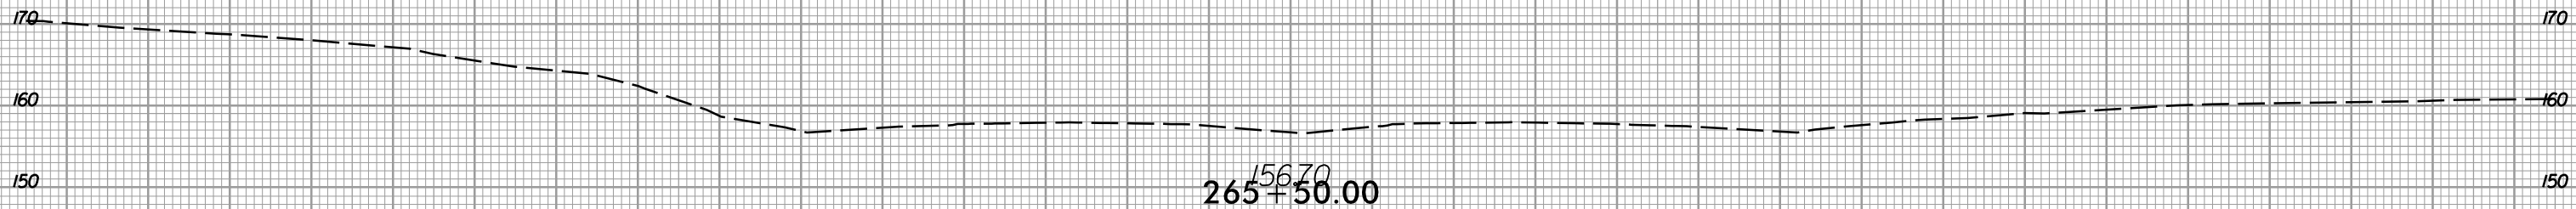

150 140 130 120 110 100 90 80 70 60 50 40 30 20 10 0 10 20 30 40 50 60 70 80 90 100 110 120 130 140 150

6/5/2017  
I:\5786\_rdy\_xpl.L.dgn


8/23/99



PROJ. REFERENCE NO.  
I-5786

SHEET NO.  
X-70

150 140 130 120 110 100 90 80 70 60 50 40 30 20 10 0 10 20 30 40 50 60 70 80 90 100 110 120 130 140 150

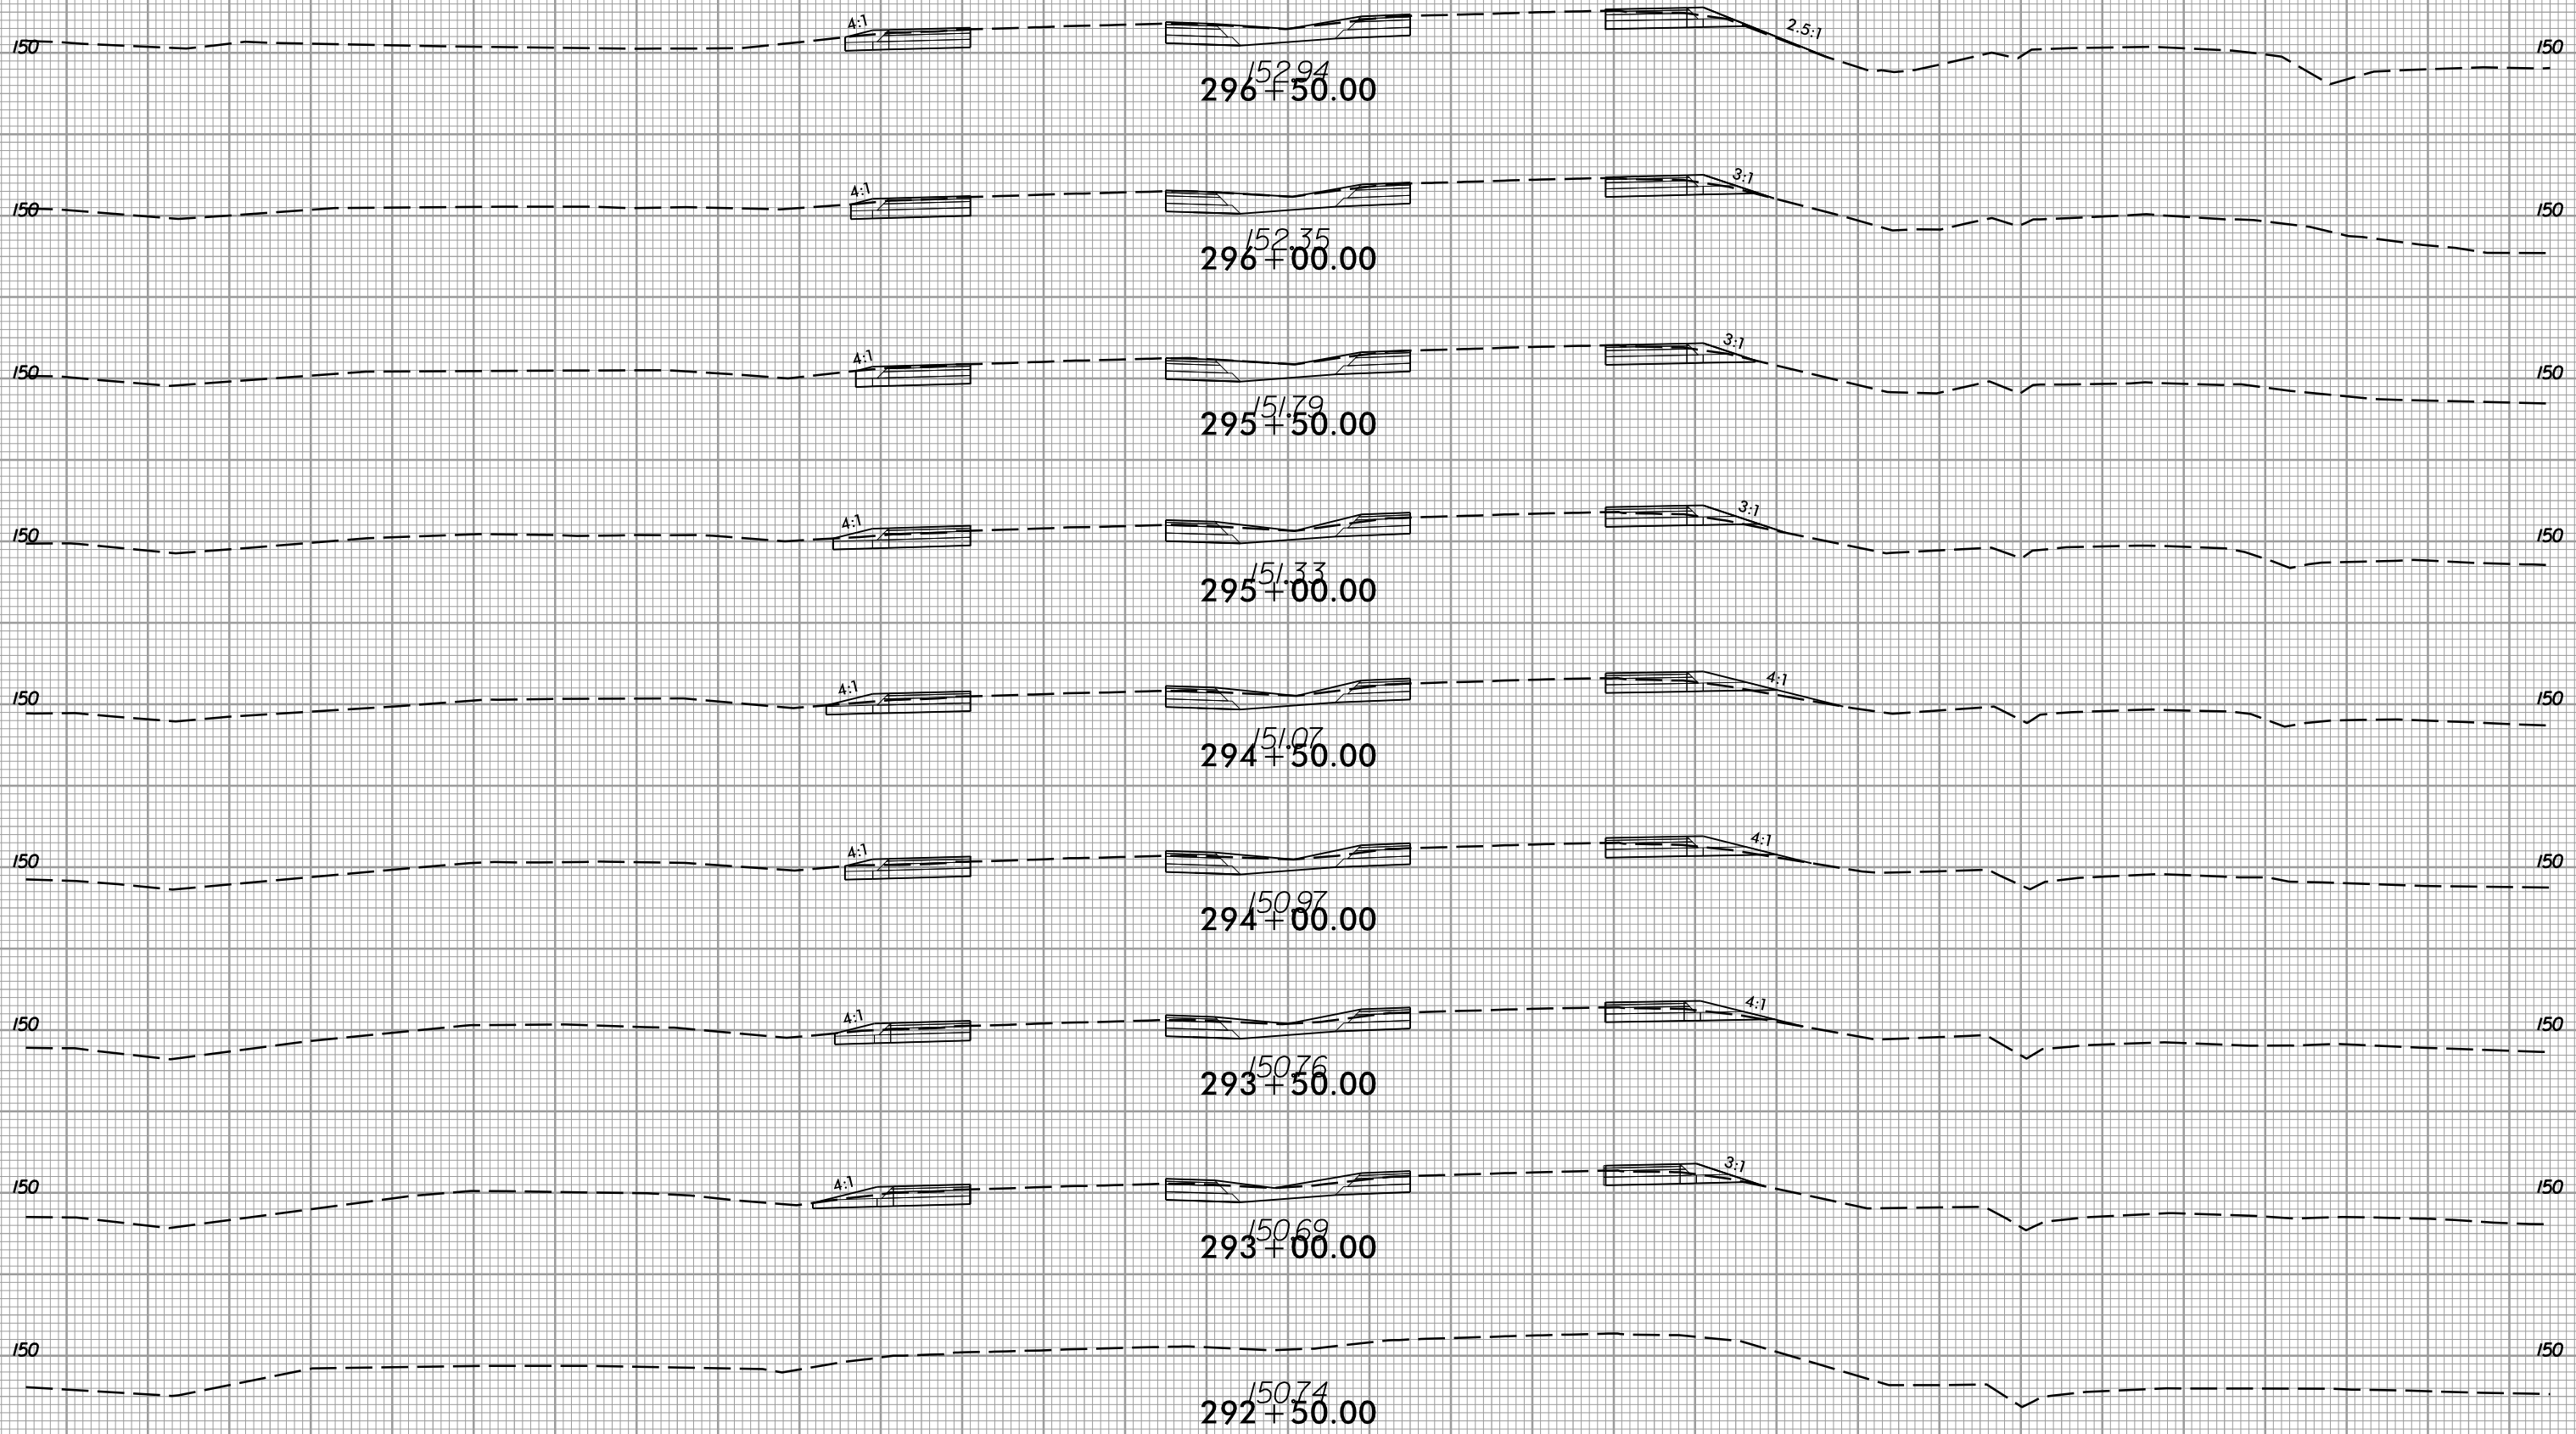

150 140 130 120 110 100 90 80 70 60 50 40 30 20 10 0 10 20 30 40 50 60 70 80 90 100 110 120 130 140 150

6/5/2017  
I:\5786\_rdy\_xpl.Lidgn  
I:\5786\_rdy\_xpl.Lidgn










8/23/99



PROJ. REFERENCE NO.  
I-5786

SHEET NO.  
X-71

150 140 130 120 110 100 90 80 70 60 50 40 30 20 10 0 10 20 30 40 50 60 70 80 90 100 110 120 130 140 150

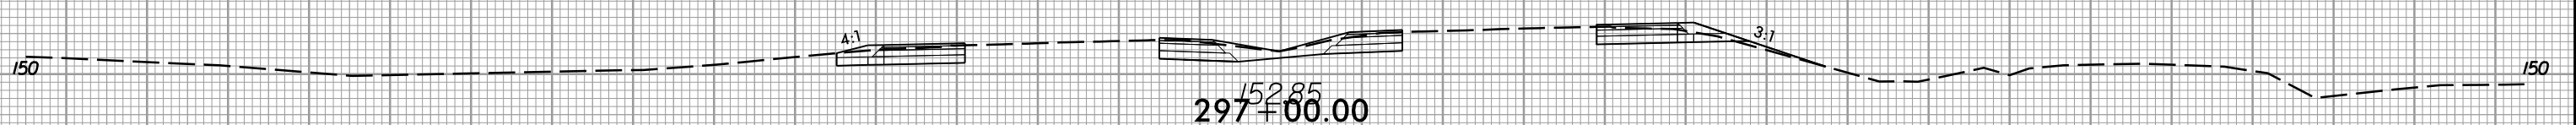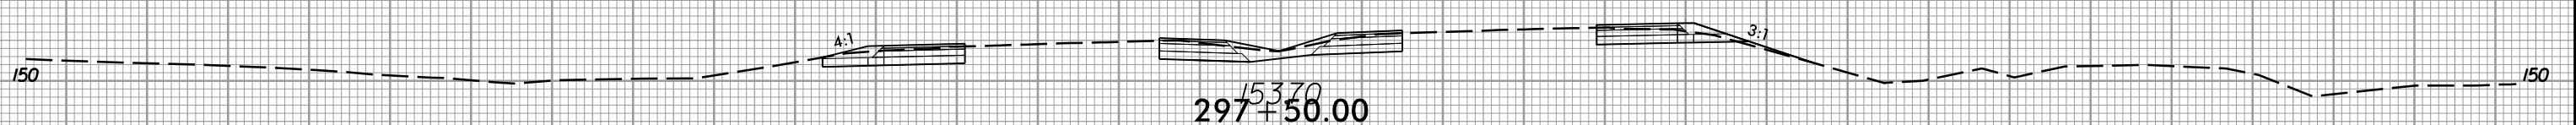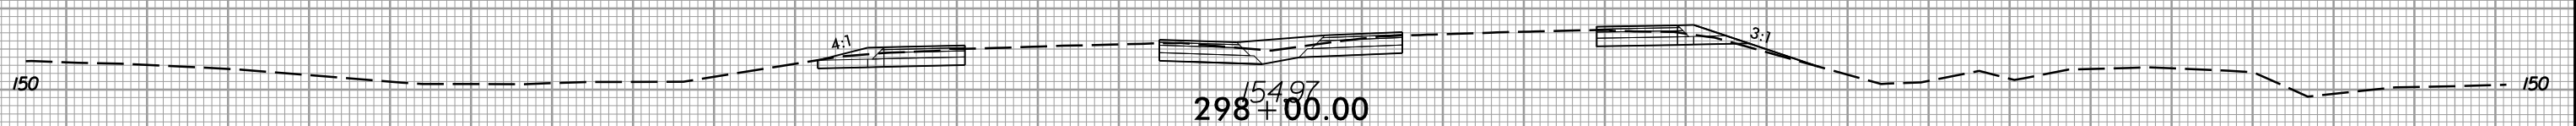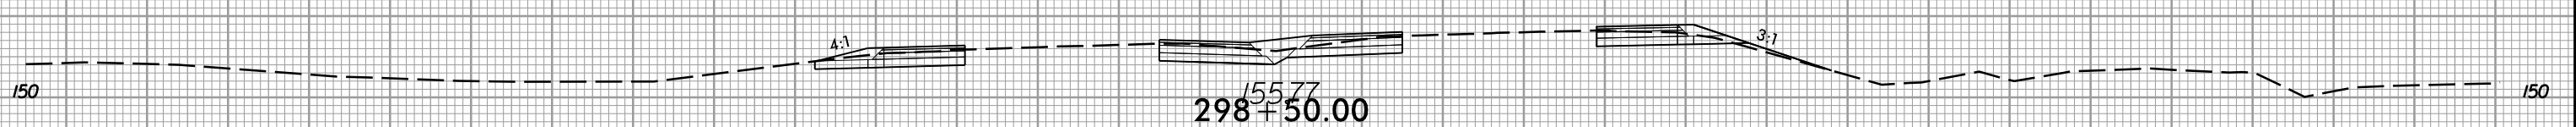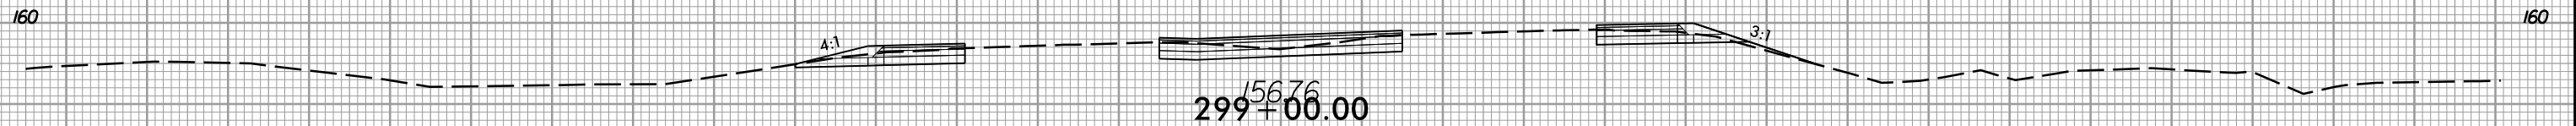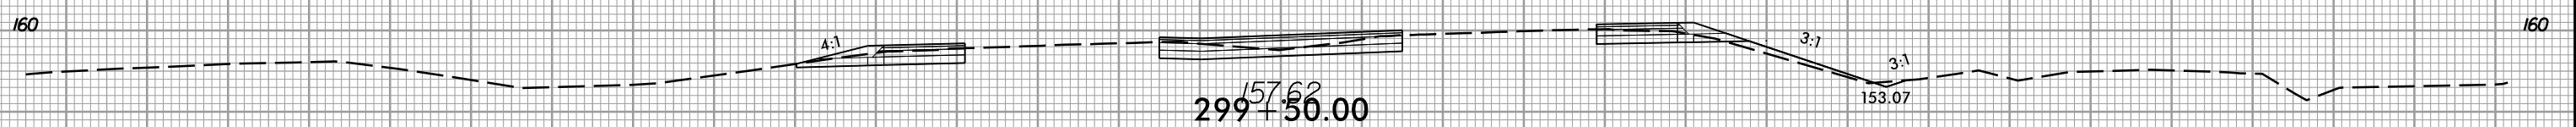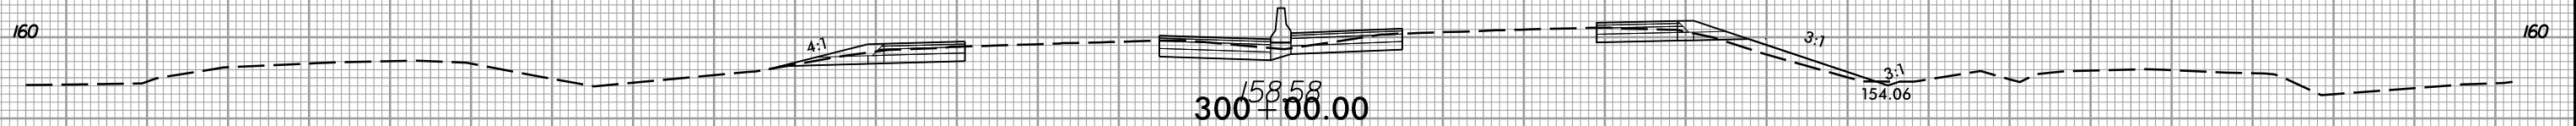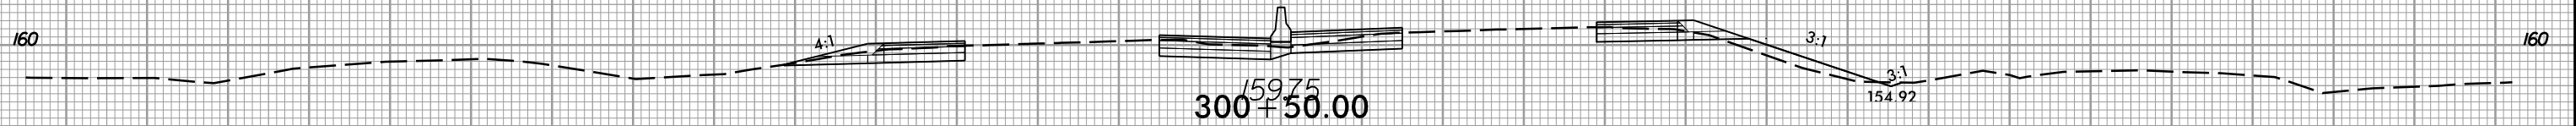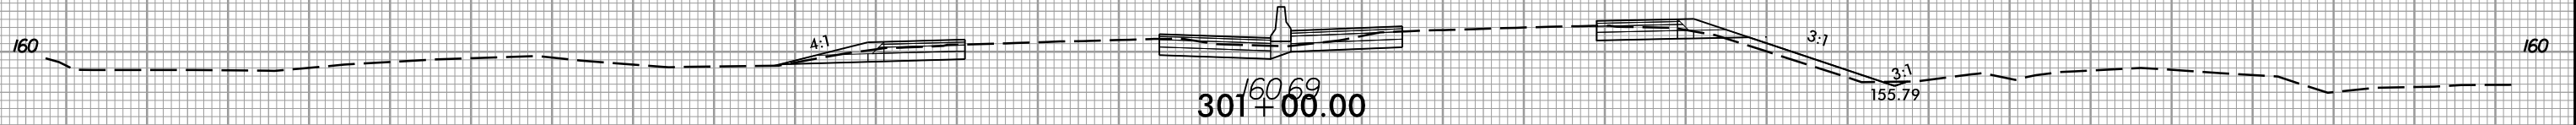


150 140 130 120 110 100 90 80 70 60 50 40 30 20 10 0 10 20 30 40 50 60 70 80 90 100 110 120 130 140 150

6/5/2017 11:57:16 AM rdj-xpl.L1.dgn



150 140 130 120 110 100 90 80 70 60 50 40 30 20 10 0 10 20 30 40 50 60 70 80 90 100 110 120 130 140 150

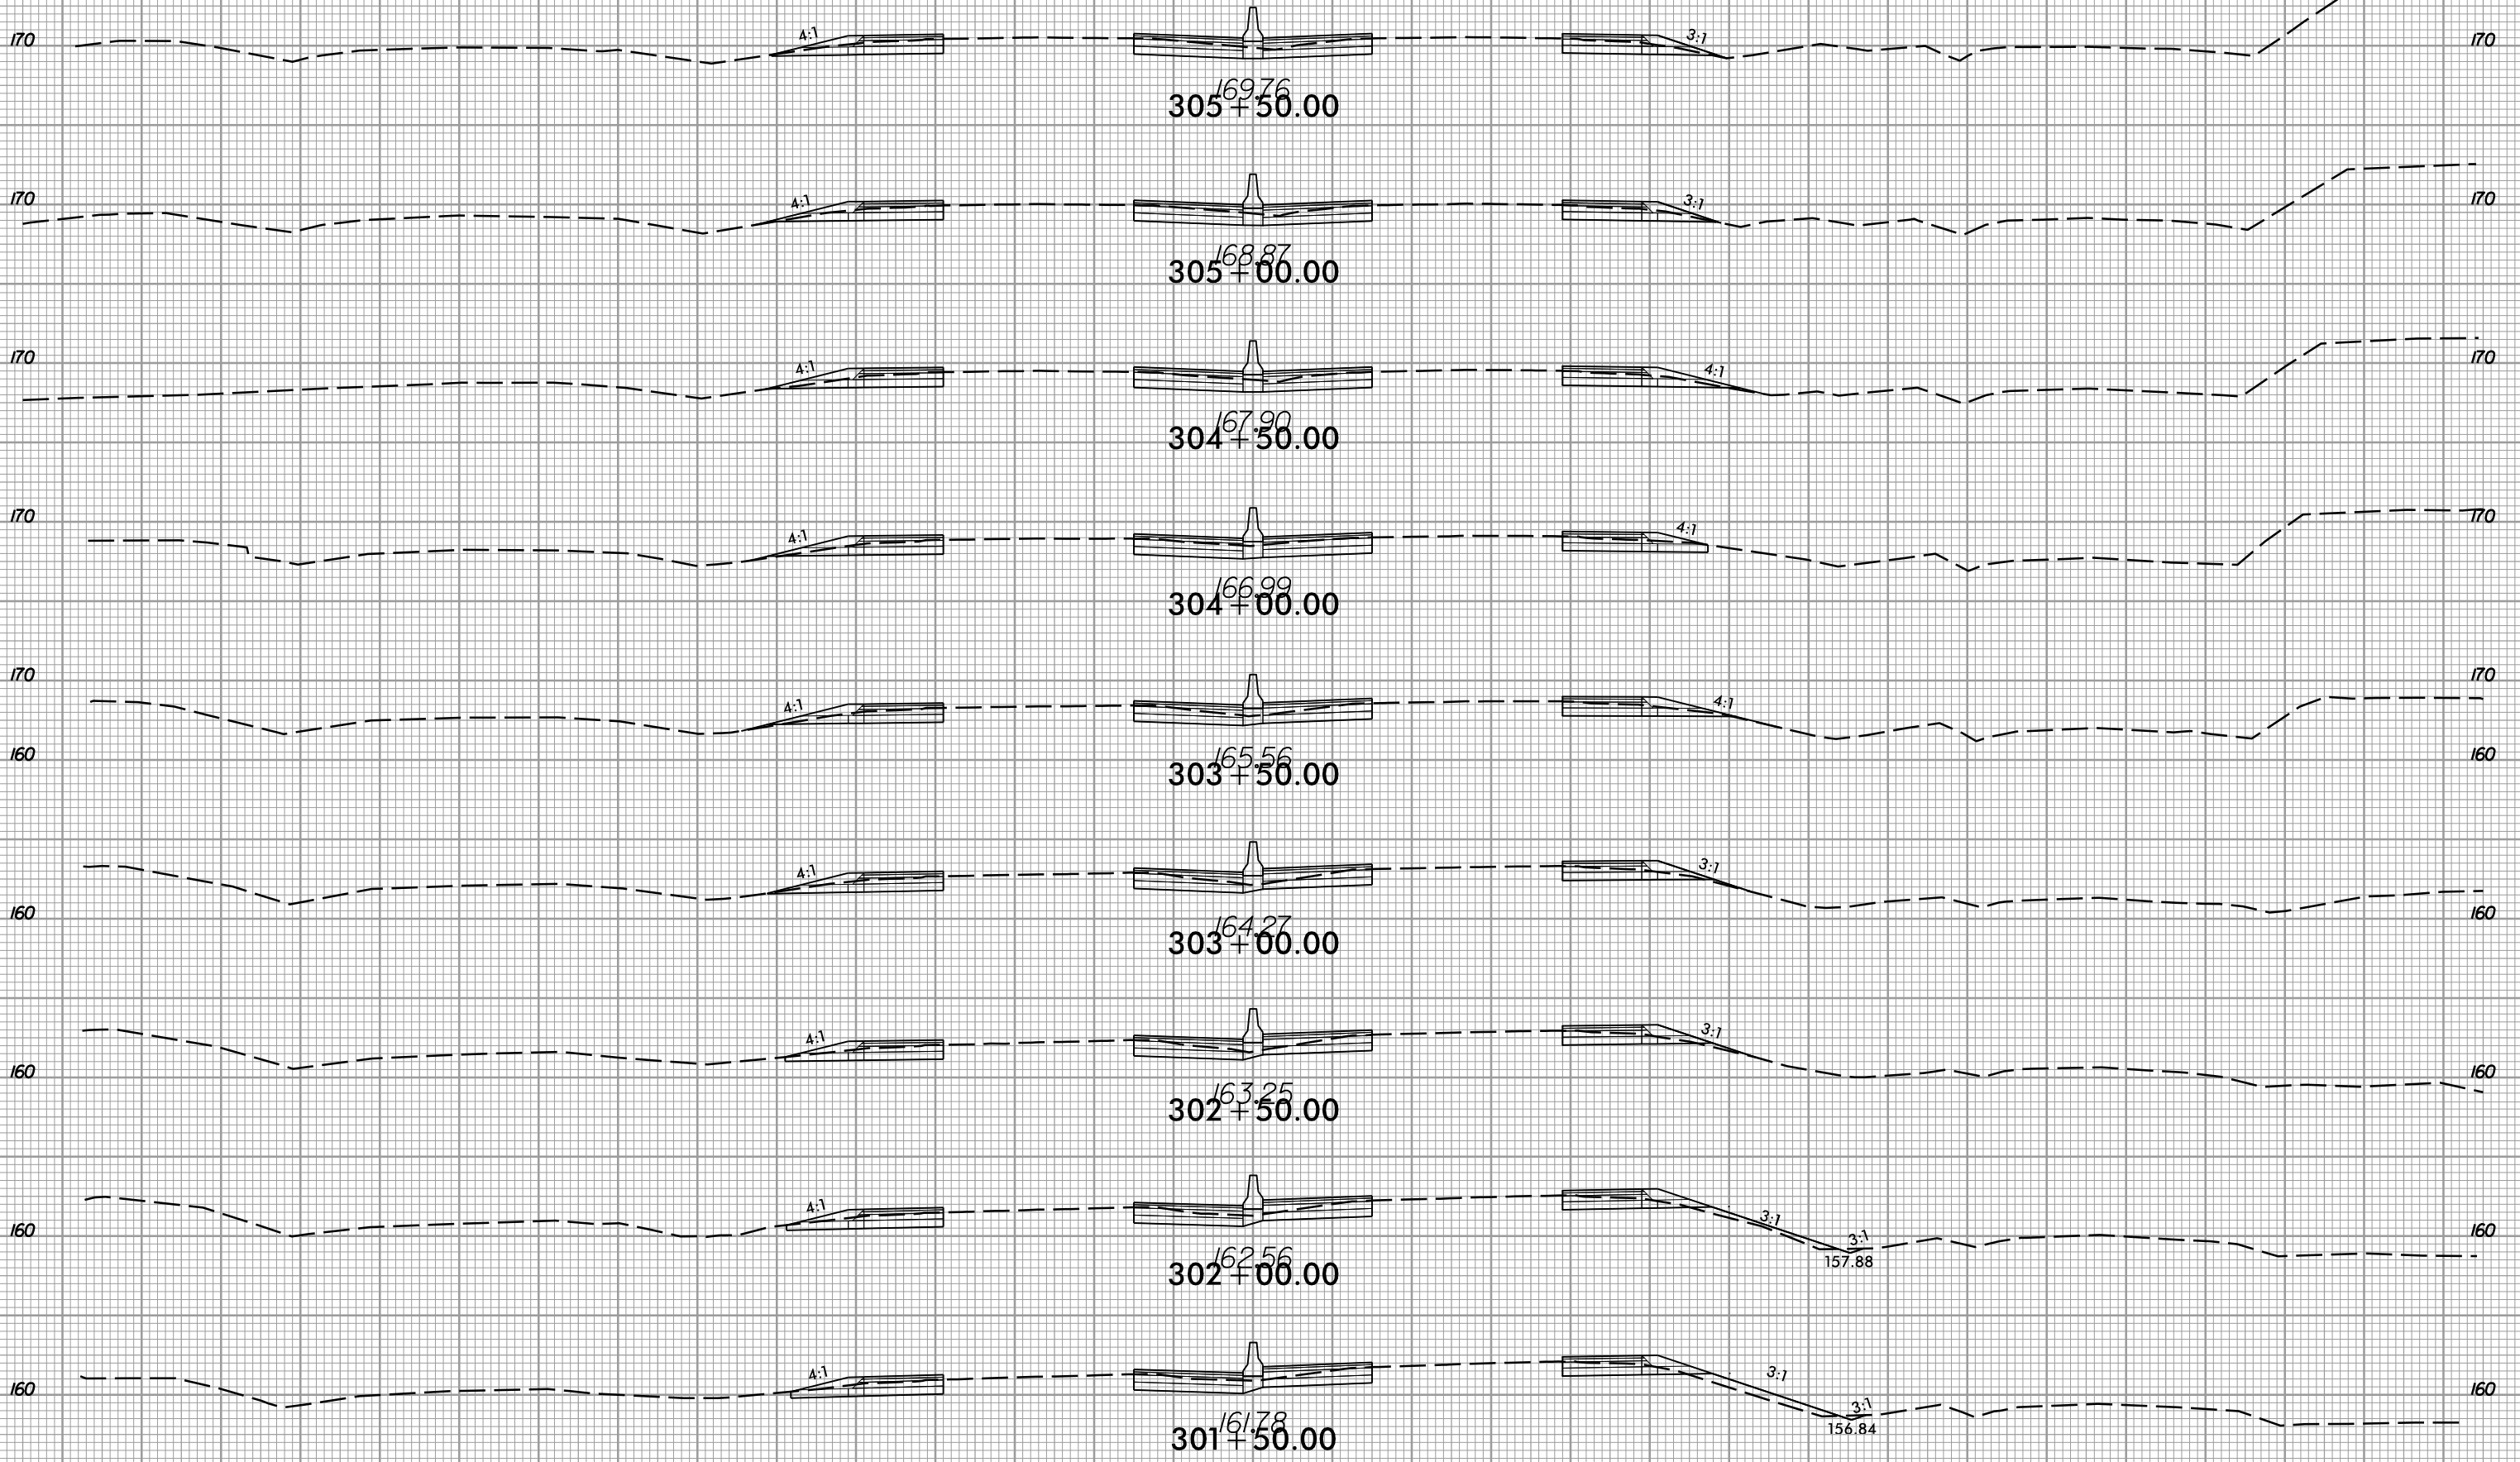

150 140 130 120 110 100 90 80 70 60 50 40 30 20 10 0 10 20 30 40 50 60 70 80 90 100 110 120 130 140 150


8/23/99



PROJ. REFERENCE NO.  
I-5786

SHEET NO.  
X-73

150 140 130 120 110 100 90 80 70 60 50 40 30 20 10 0 10 20 30 40 50 60 70 80 90 100 110 120 130 140 150

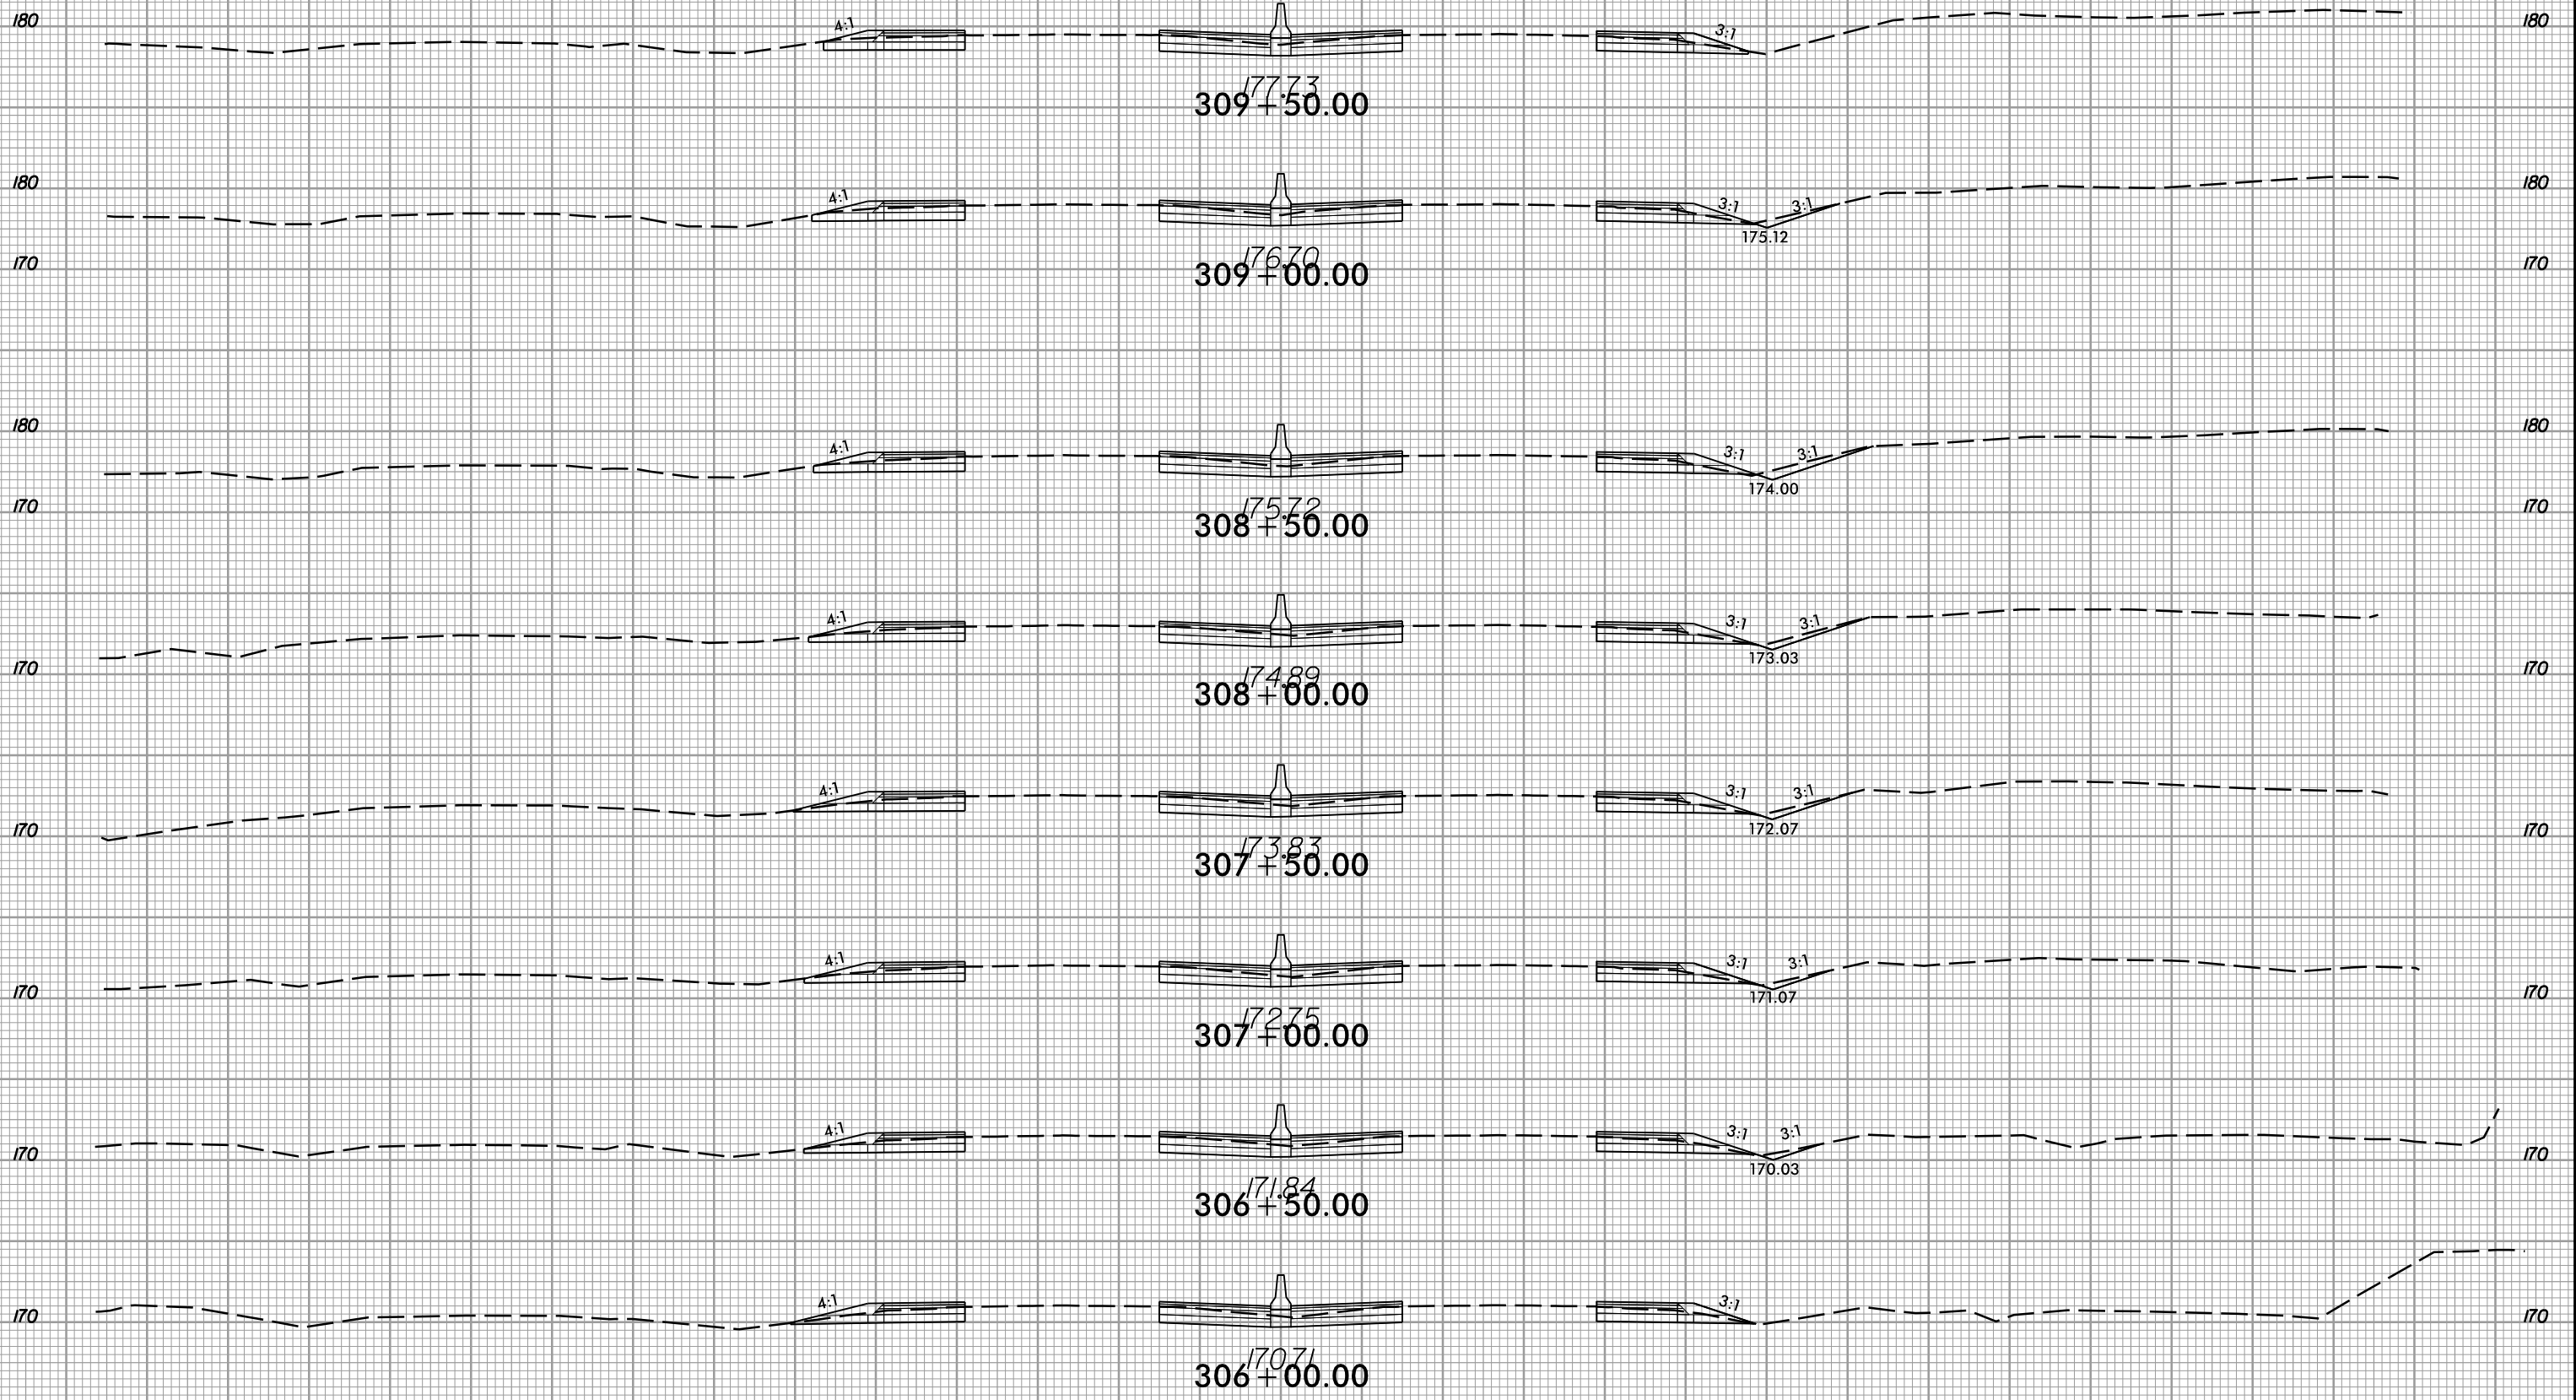

150 140 130 120 110 100 90 80 70 60 50 40 30 20 10 0 10 20 30 40 50 60 70 80 90 100 110 120 130 140 150

6/5/2017  
13:57:16  
I:\Projects\176\_rdy\_xpl.L\dgn










8/23/99



PROJ. REFERENCE NO.  
I-5786

SHEET NO.  
X-74

150 140 130 120 110 100 90 80 70 60 50 40 30 20 10 0 10 20 30 40 50 60 70 80 90 100 110 120 130 140 150

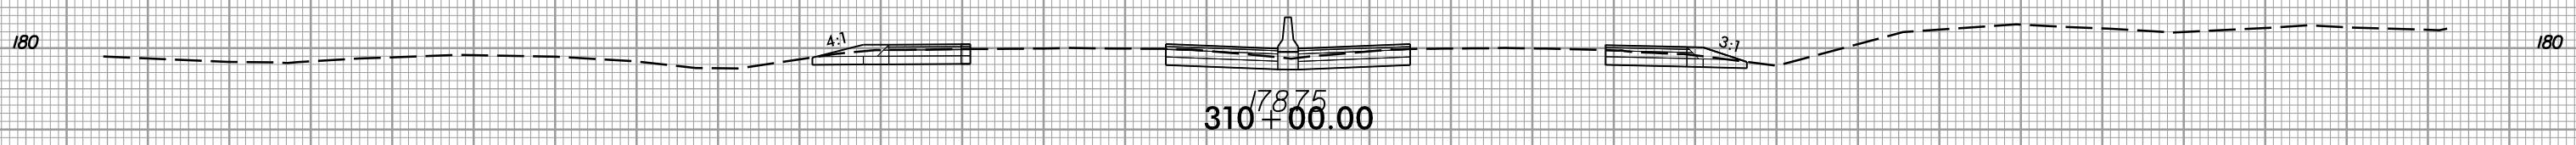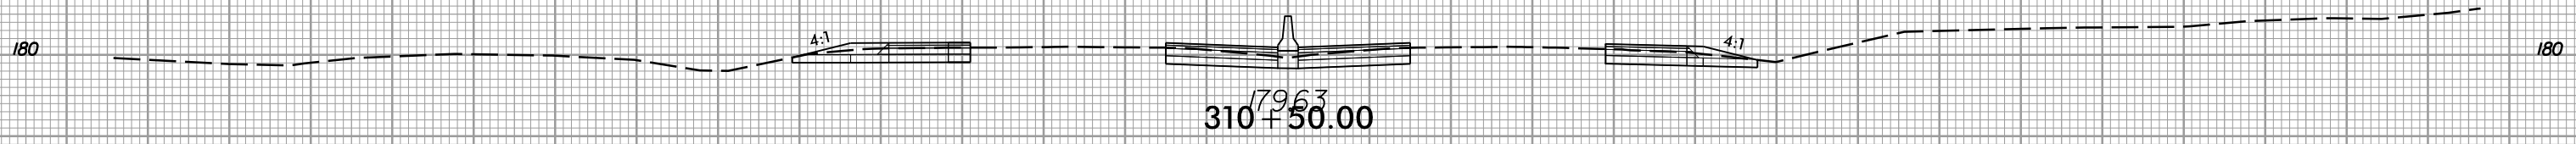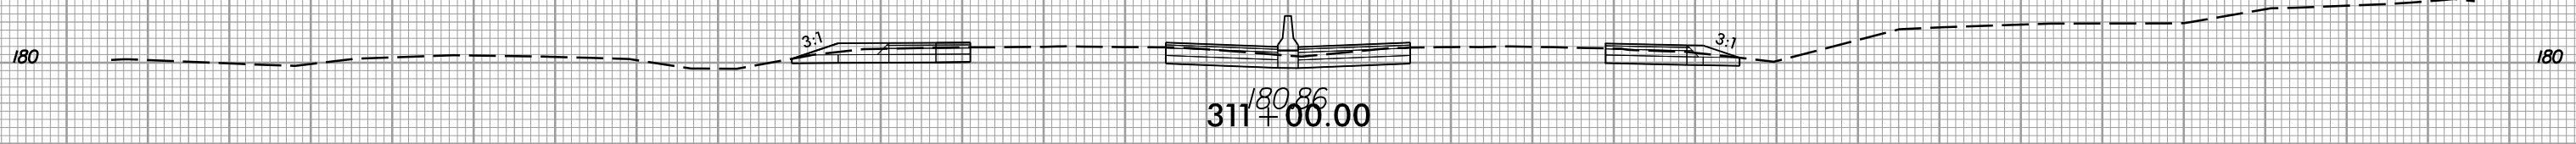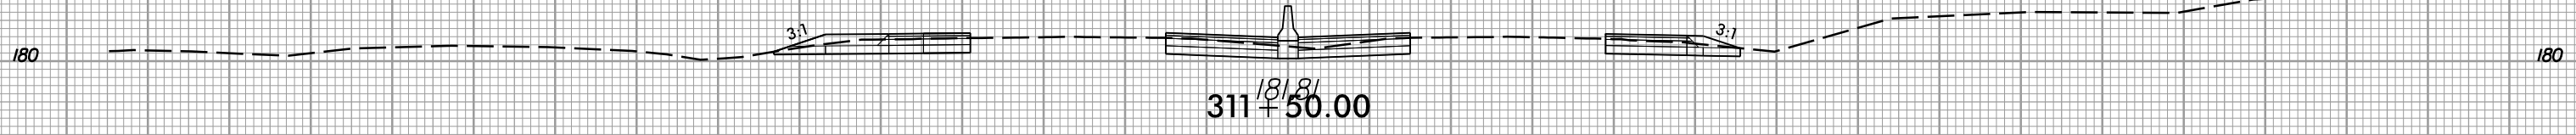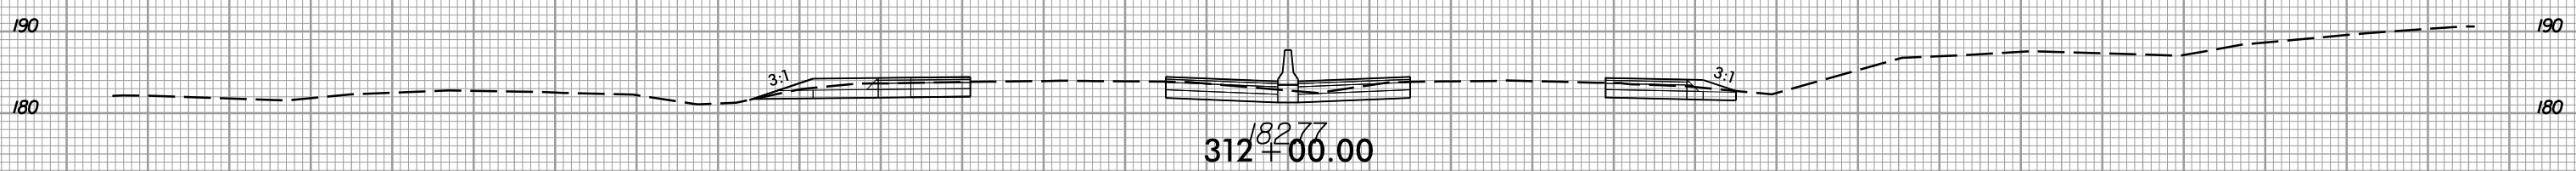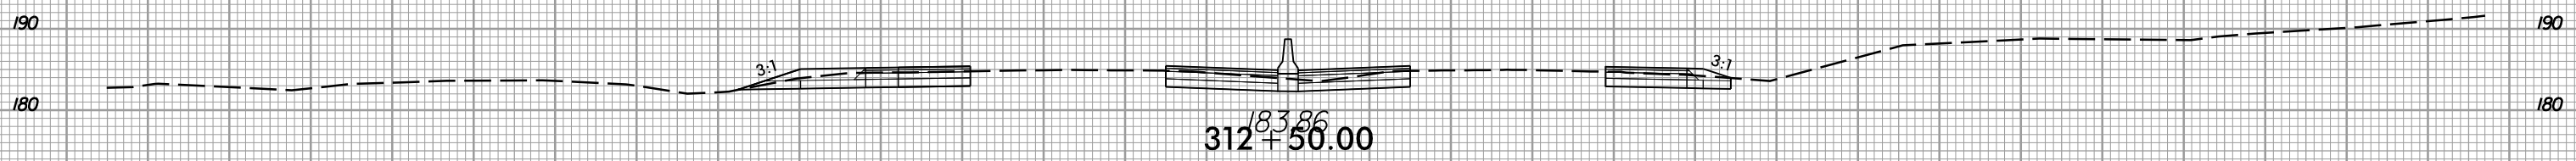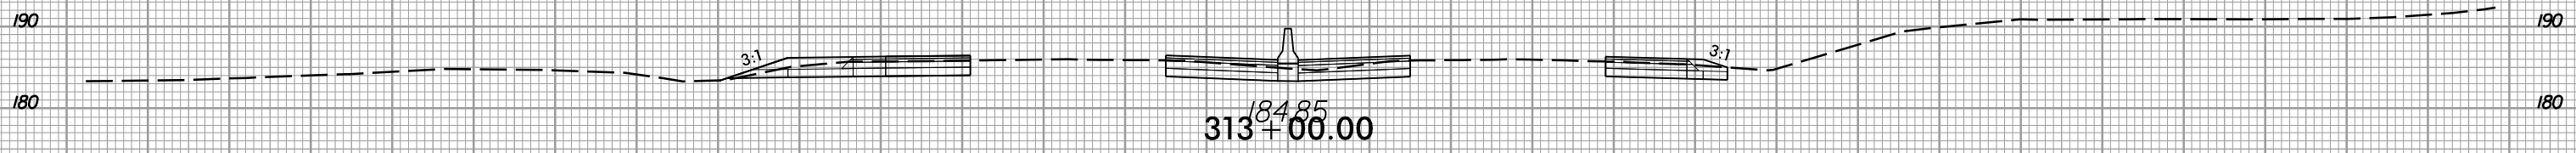

150 140 130 120 110 100 90 80 70 60 50 40 30 20 10 0 10 20 30 40 50 60 70 80 90 100 110 120 130 140 150

6/5/2017  
I:\5786\_rdy\_xpl.L\dgn


8/23/99



PROJ. REFERENCE NO.  
I-5786

SHEET NO.  
X-75

150 140 130 120 110 100 90 80 70 60 50 40 30 20 10 0 10 20 30 40 50 60 70 80 90 100 110 120 130 140 150

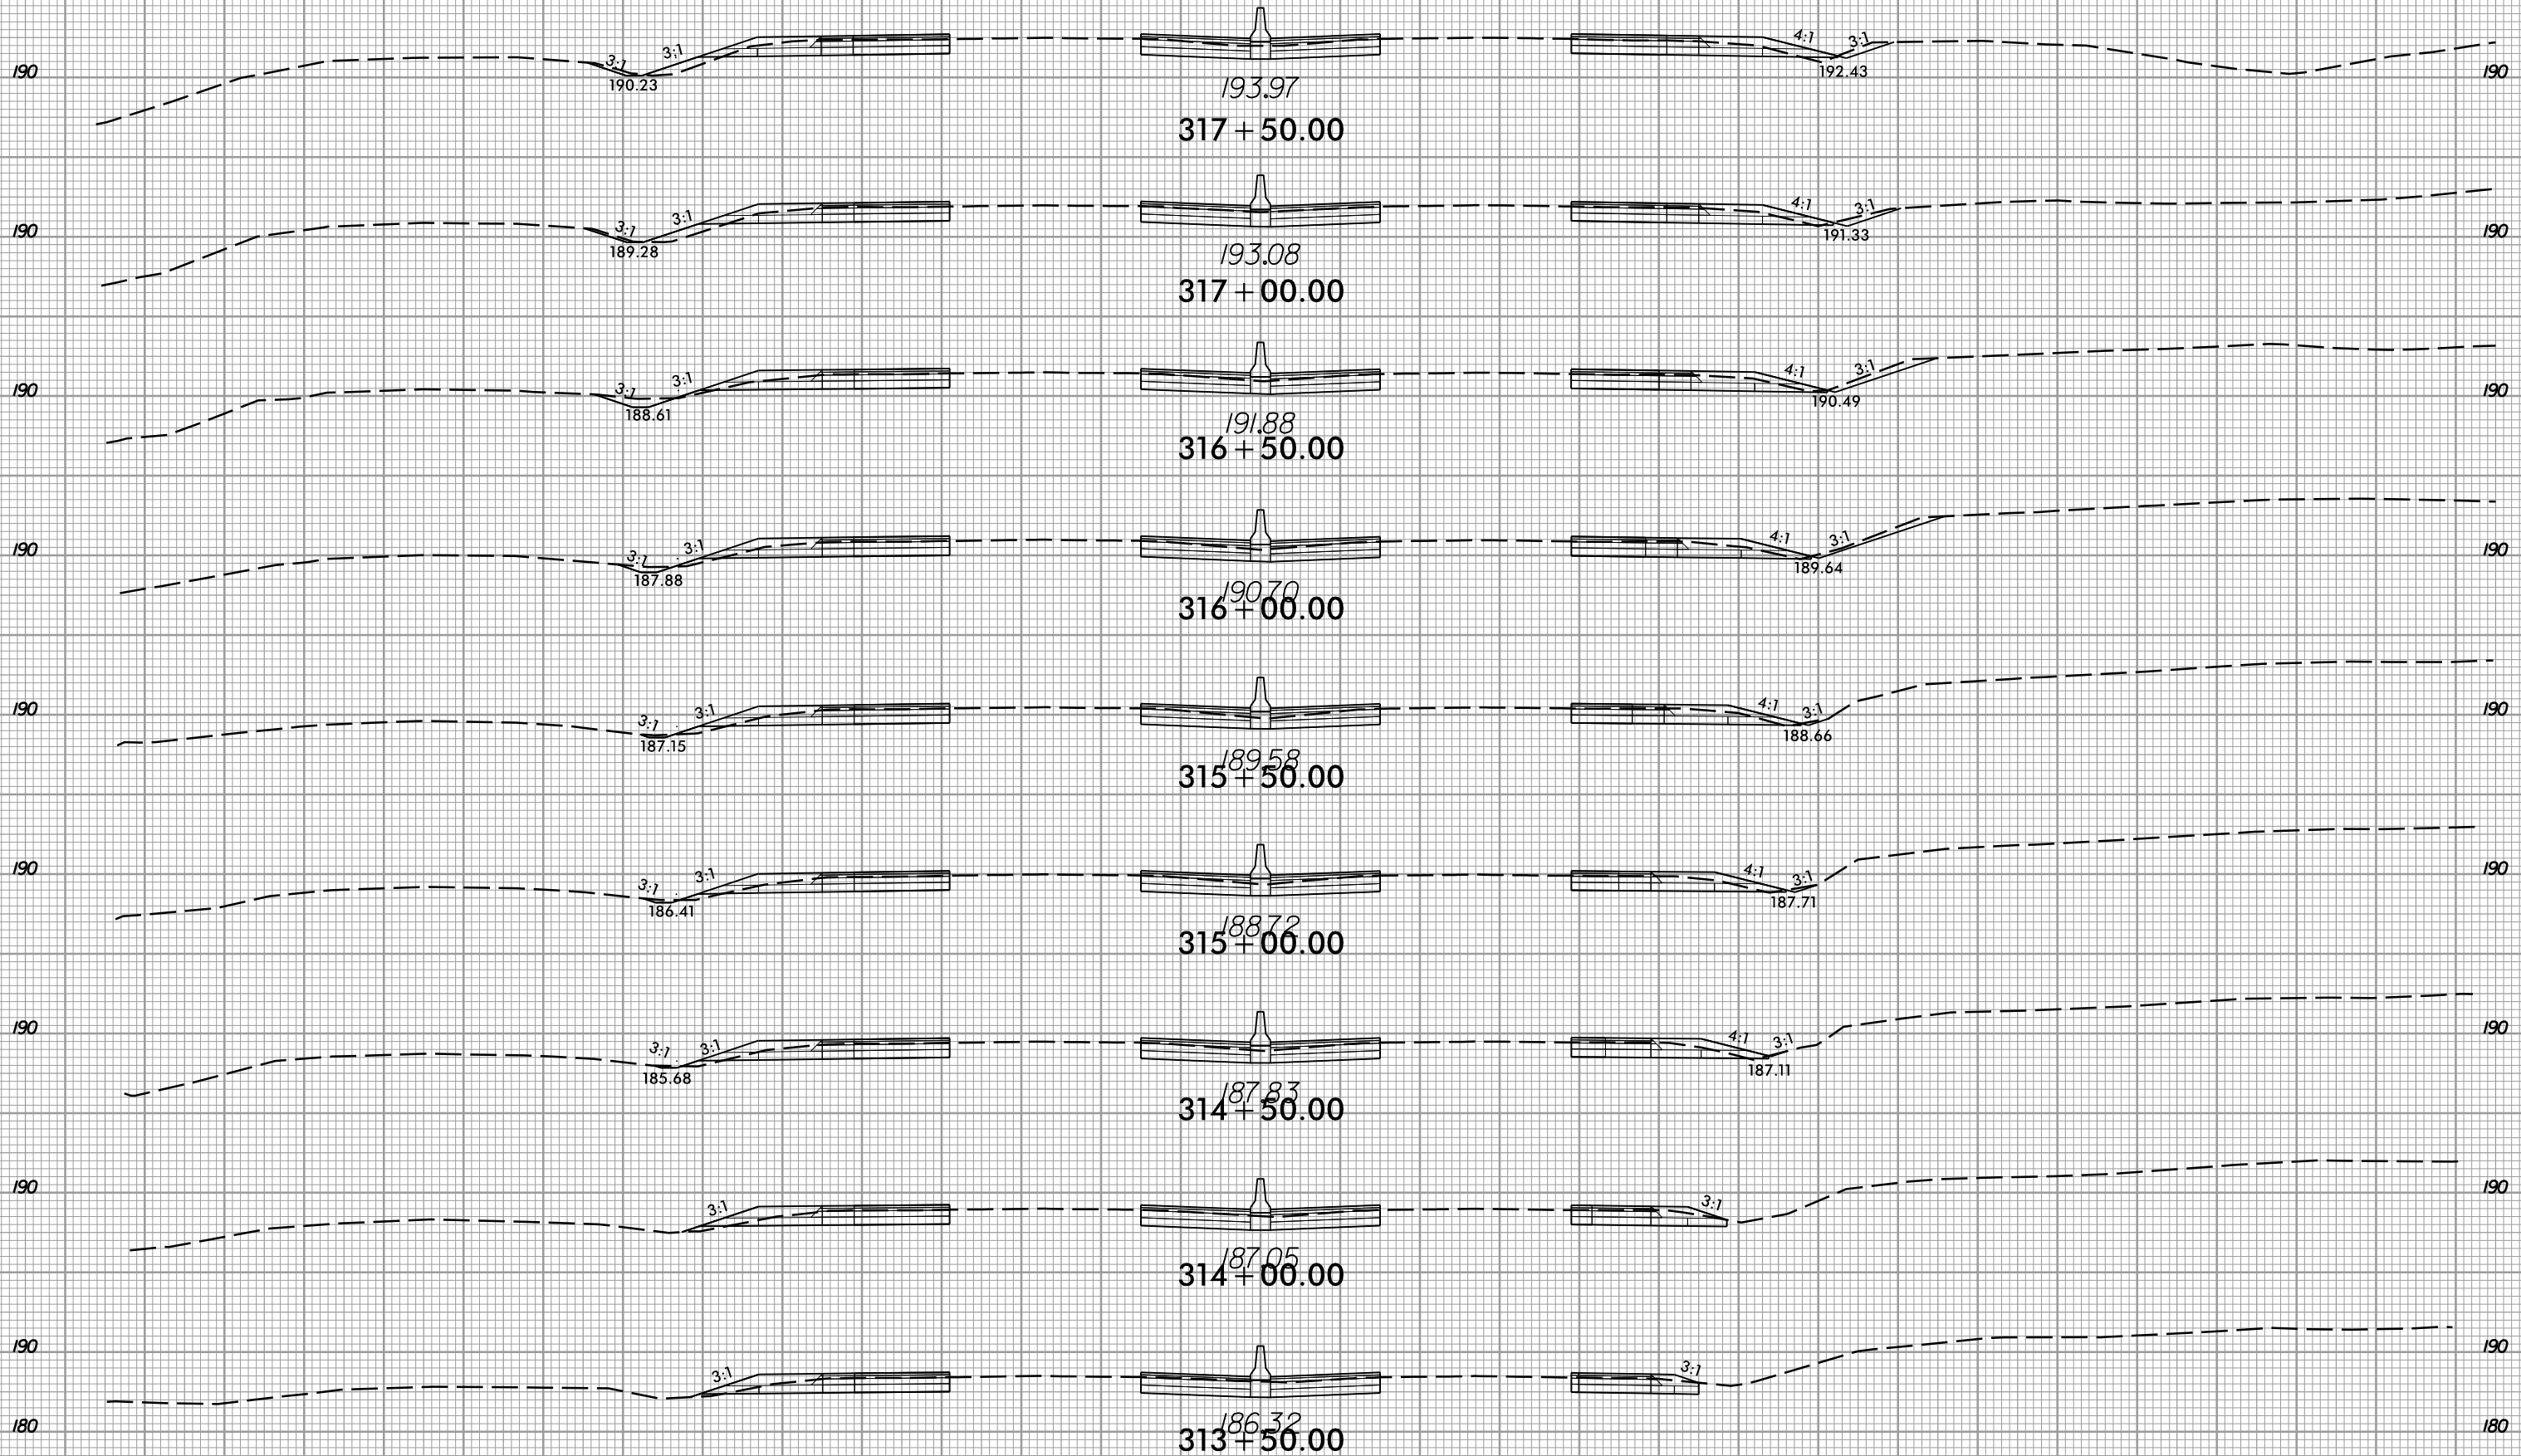

6/5/2017  
I:\5786\_rdy\_xpl.L.dgn  
I:\5786\_rdy\_xpl.L.dgn








8/23/99



PROJ. REFERENCE NO.  
I-5786

SHEET NO.  
X-76


150 140 130 120 110 100 90 80 70 60 50 40 30 20 10 0 10 20 30 40 50 60 70 80 90 100 110 120 130 140 150

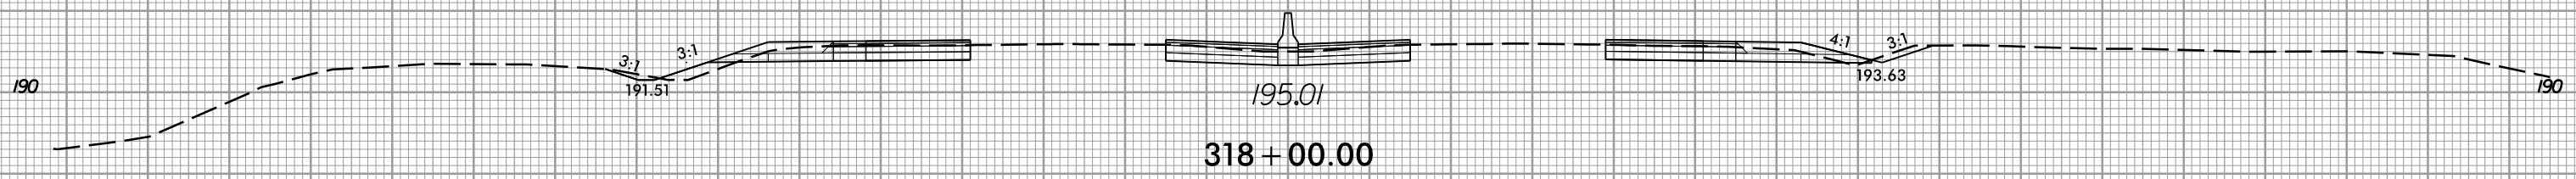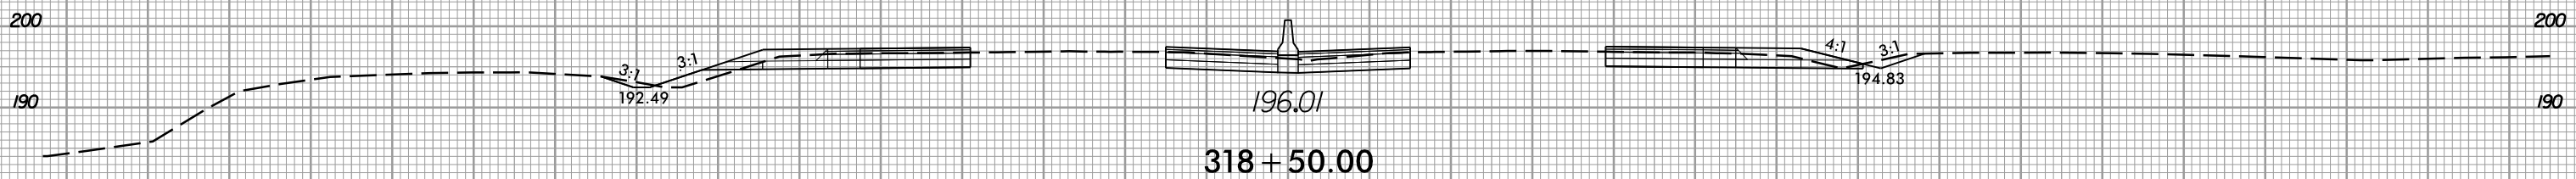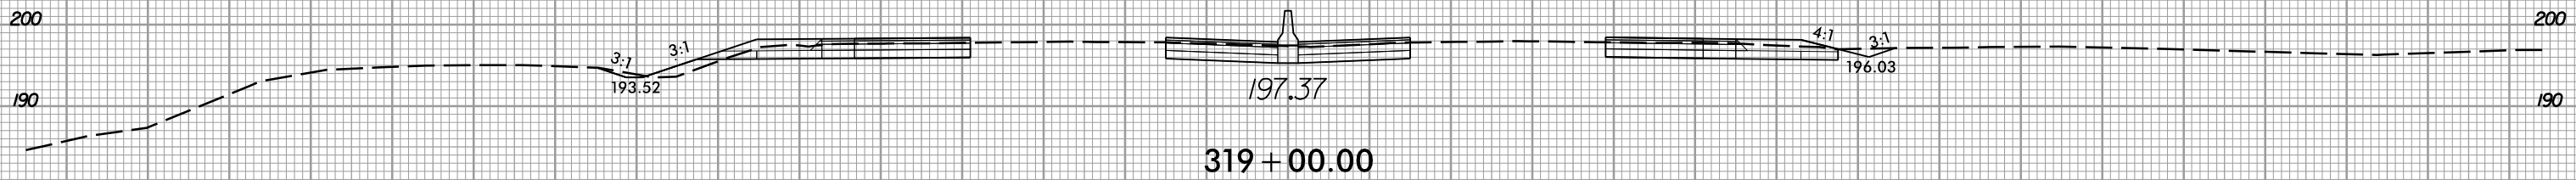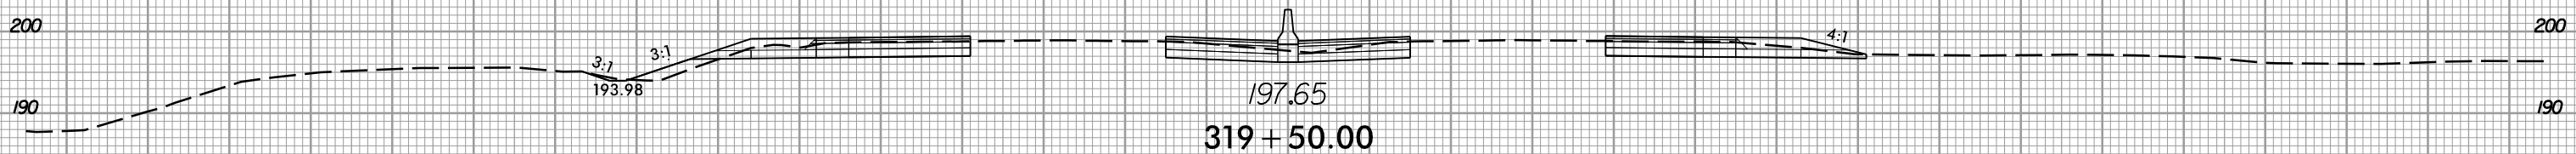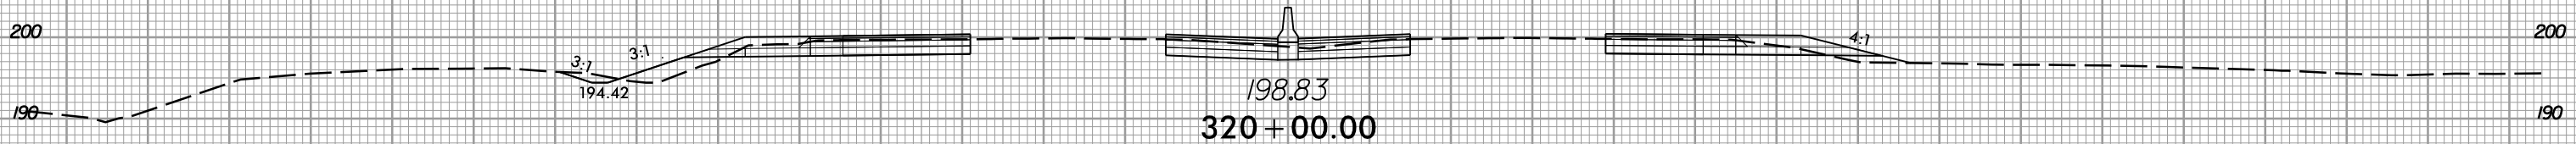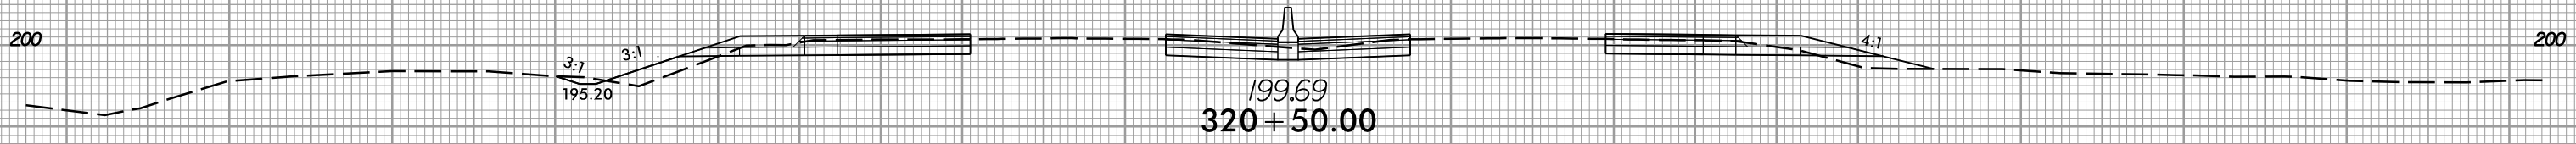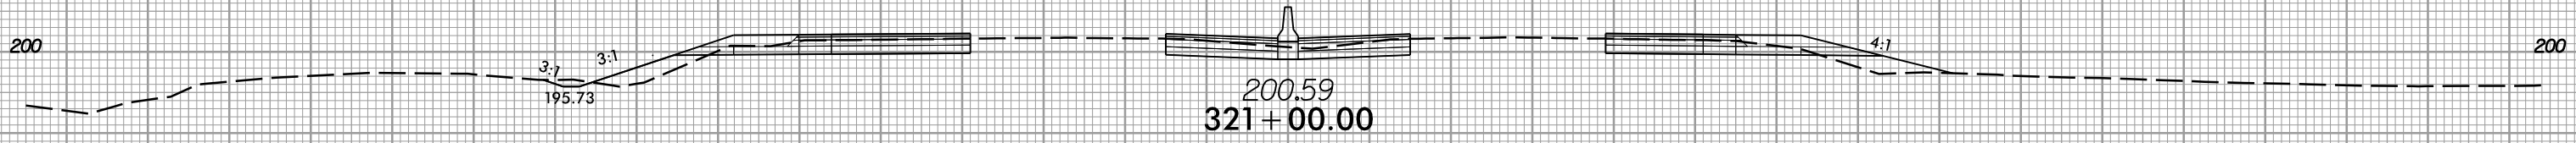

150 140 130 120 110 100 90 80 70 60 50 40 30 20 10 0 10 20 30 40 50 60 70 80 90 100 110 120 130 140 150

6/5/2017  
I:\5786\_rdy\_xpl.L\dgn


8/23/99

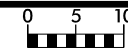

PROJ. REFERENCE NO.  
I-5786

SHEET NO.  
X-77

150 140 130 120 110 100 90 80 70 60 50 40 30 20 10 0 10 20 30 40 50 60 70 80 90 100 110 120 130 140 150

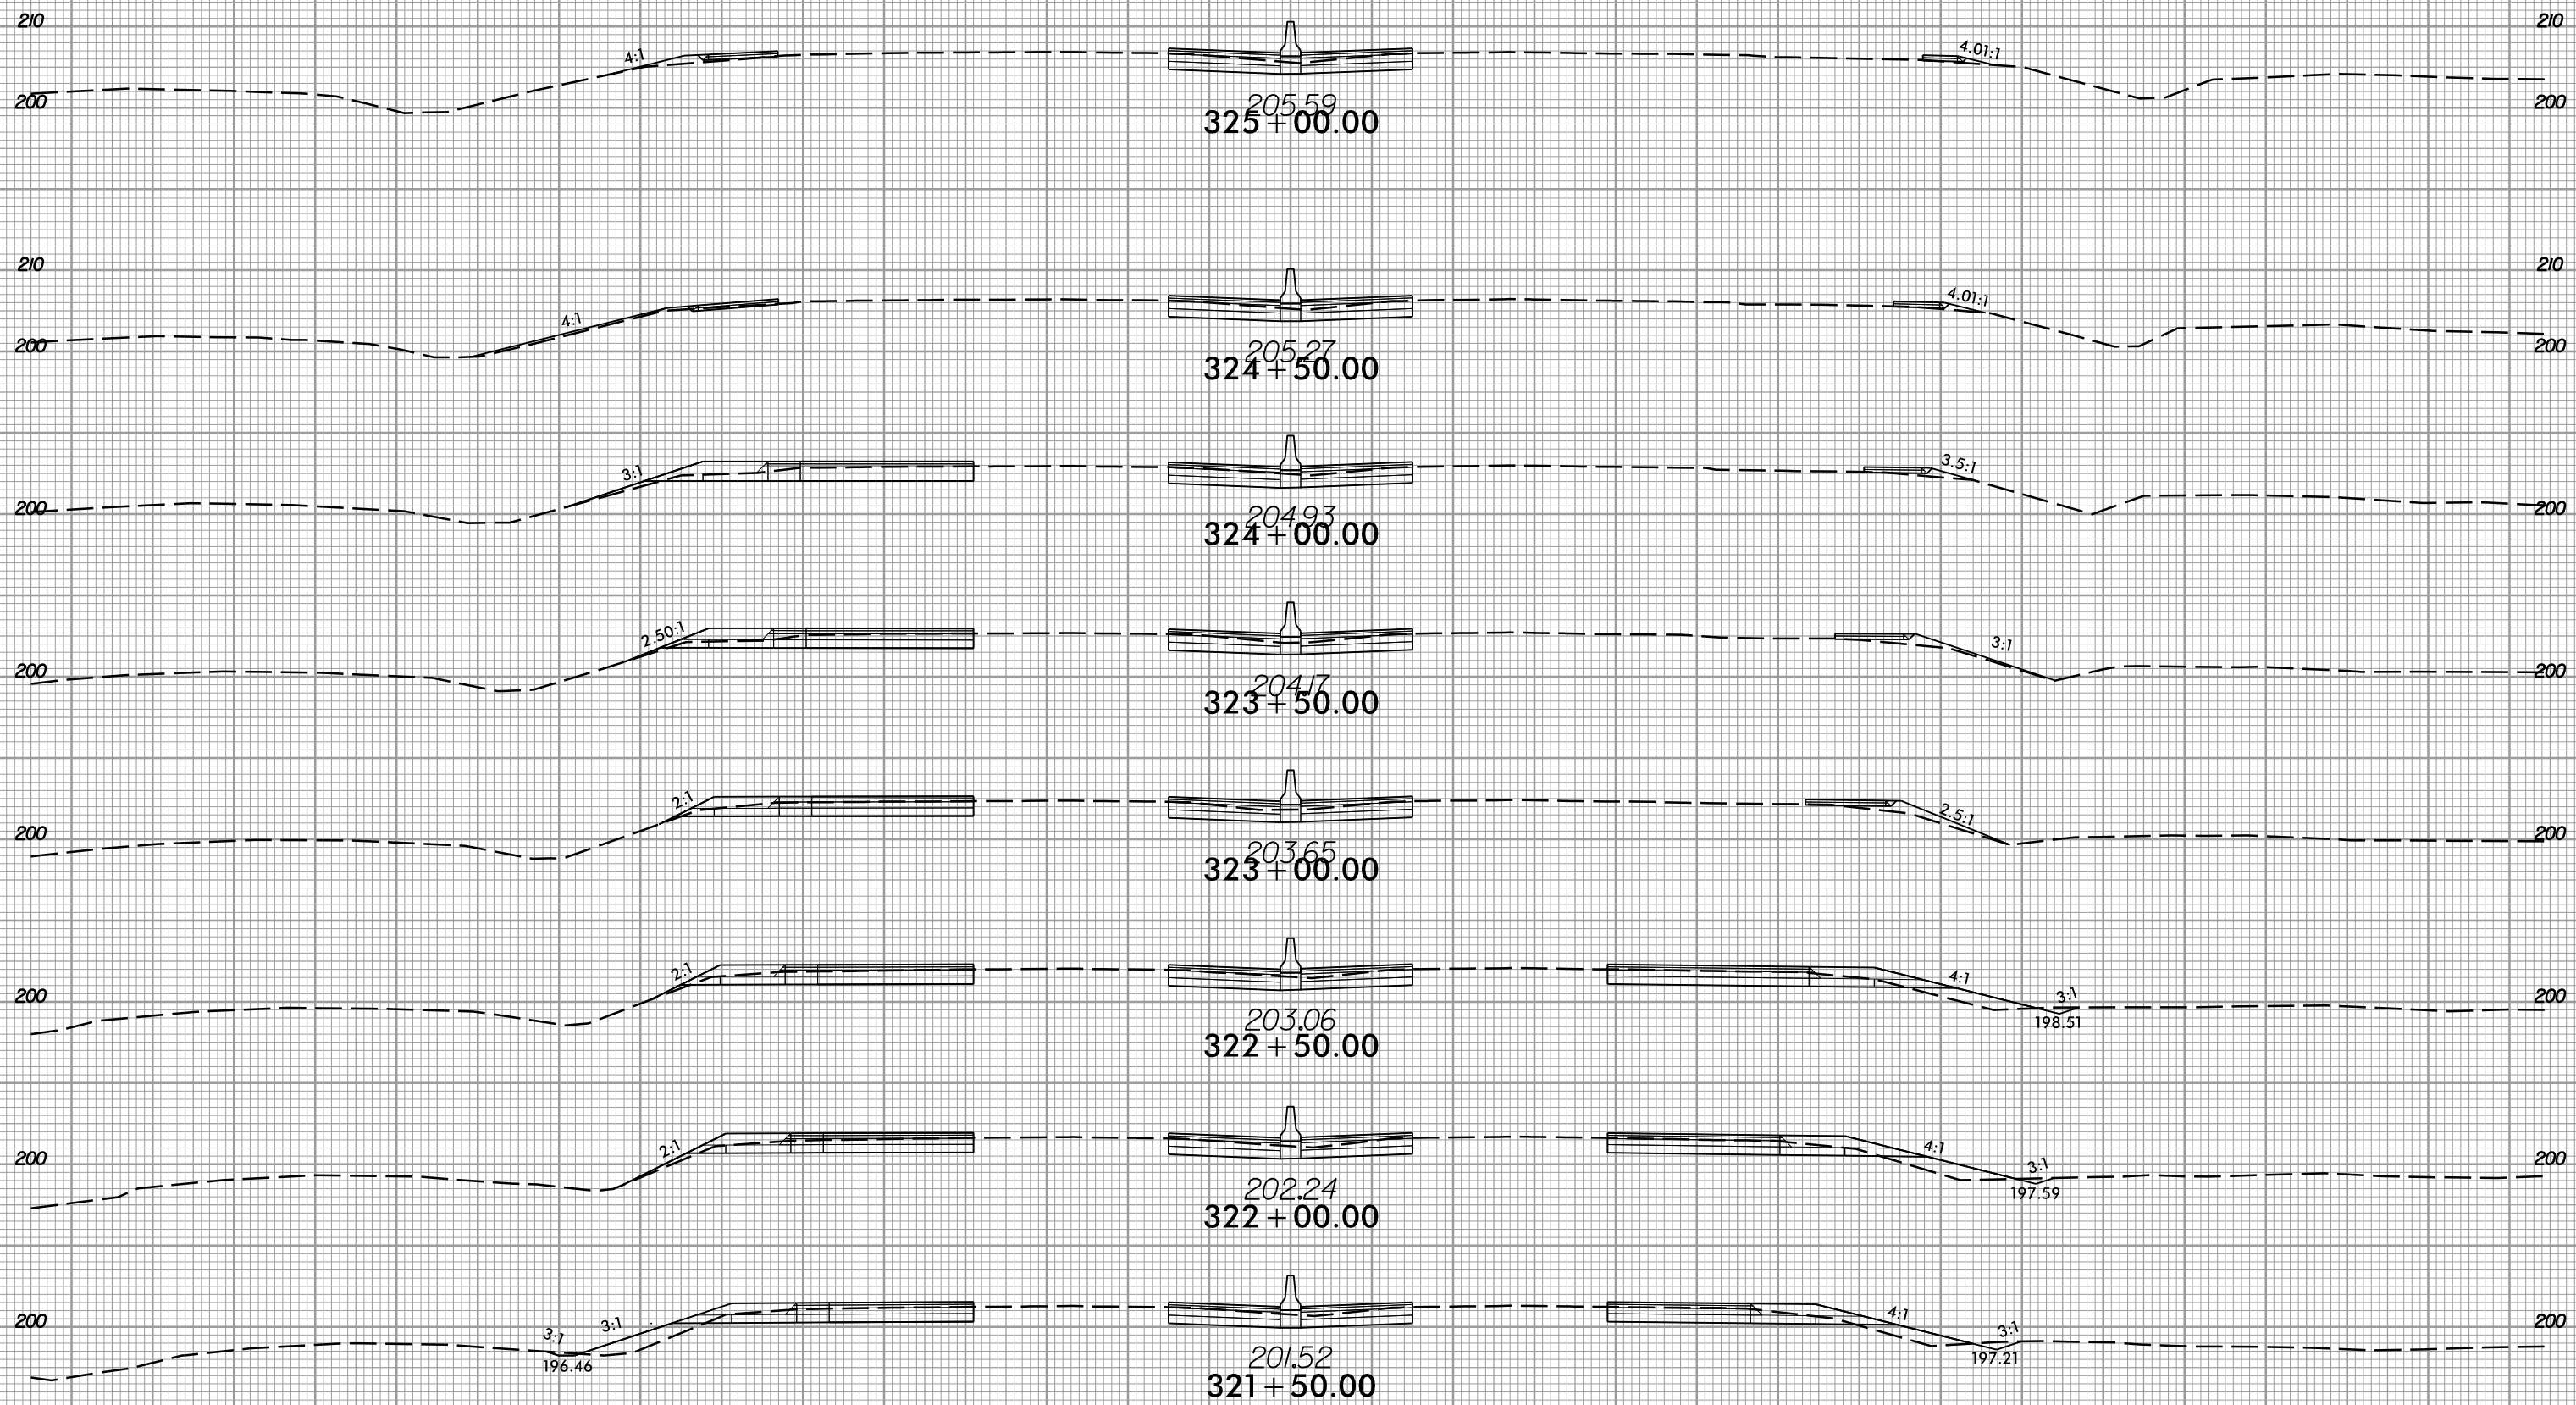

150 140 130 120 110 100 90 80 70 60 50 40 30 20 10 0 10 20 30 40 50 60 70 80 90 100 110 120 130 140 150

6/5/2017  
I:\5786\_rdy\_xpl.L.dgn  
USER:rdy








8/23/99



PROJ. REFERENCE NO.  
I-5786

SHEET NO.  
X-78

150 140 130 120 110 100 90 80 70 60 50 40 30 20 10 0 10 20 30 40 50 60 70 80 90 100 110 120 130 140 150

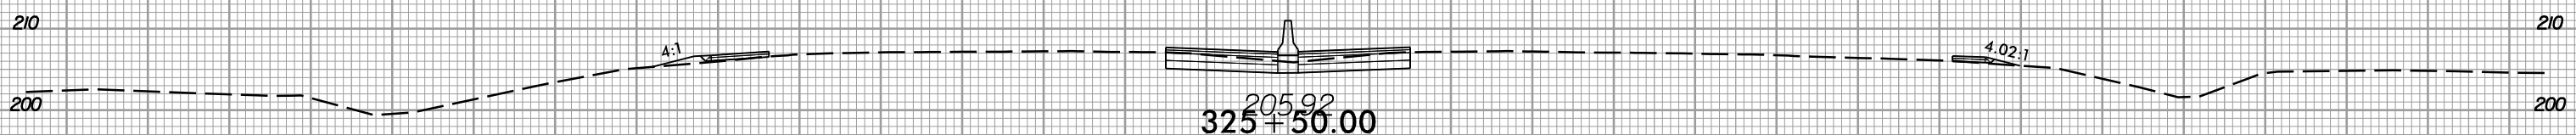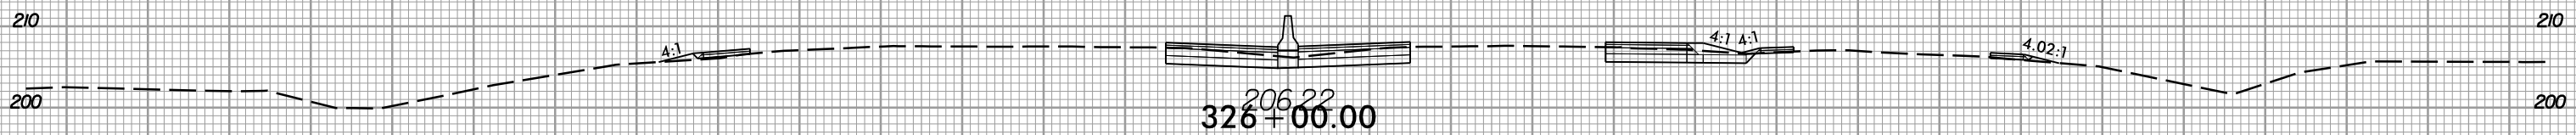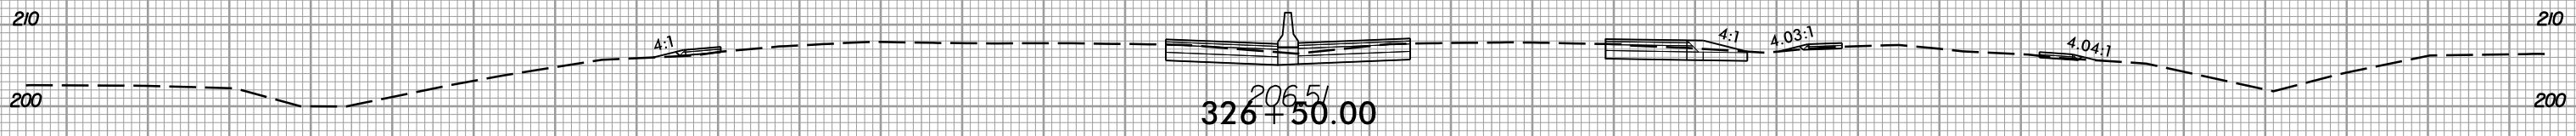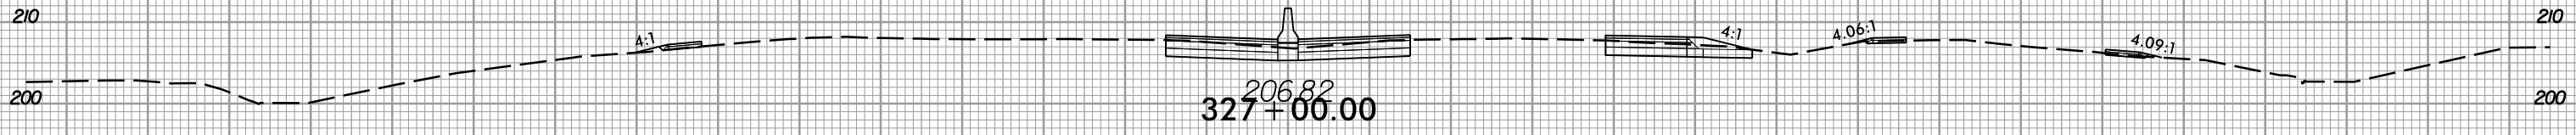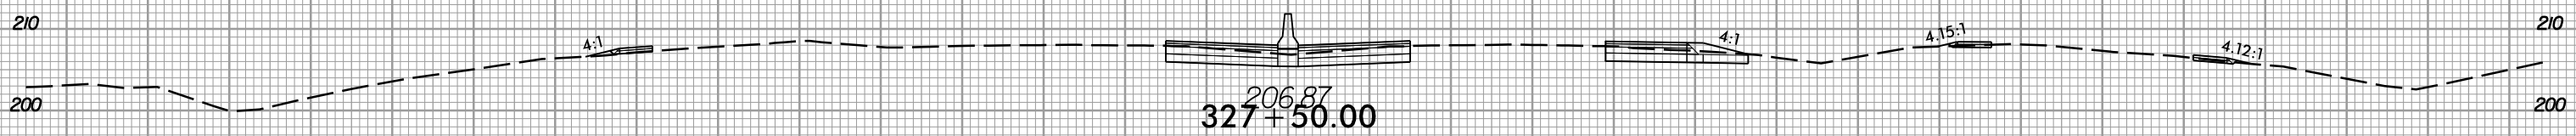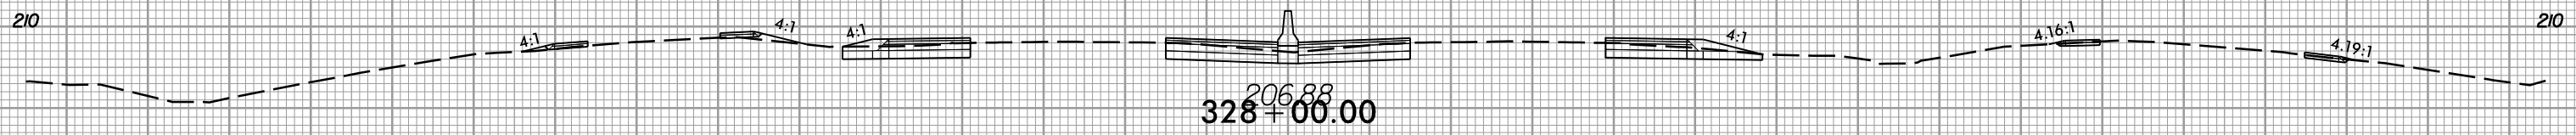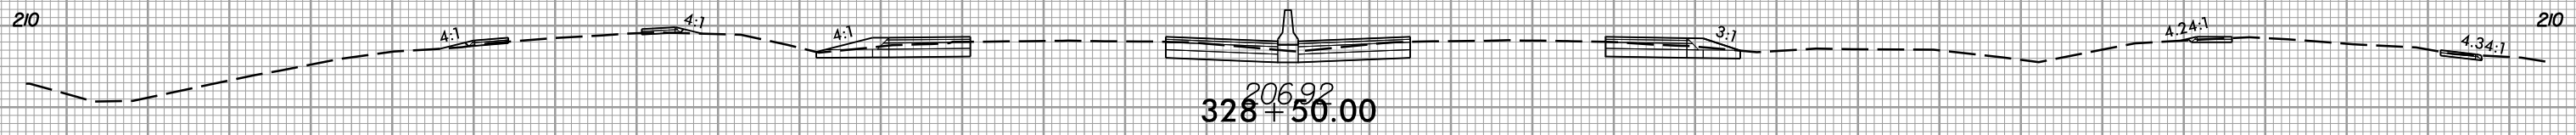

150 140 130 120 110 100 90 80 70 60 50 40 30 20 10 0 10 20 30 40 50 60 70 80 90 100 110 120 130 140 150

6/5/2017 11:53:16 AM rdj-xpl.L1.dgn







8/23/99



PROJ. REFERENCE NO.  
I-5786

SHEET NO.  
X-79

150 140 130 120 110 100 90 80 70 60 50 40 30 20 10 0 10 20 30 40 50 60 70 80 90 100 110 120 130 140 150

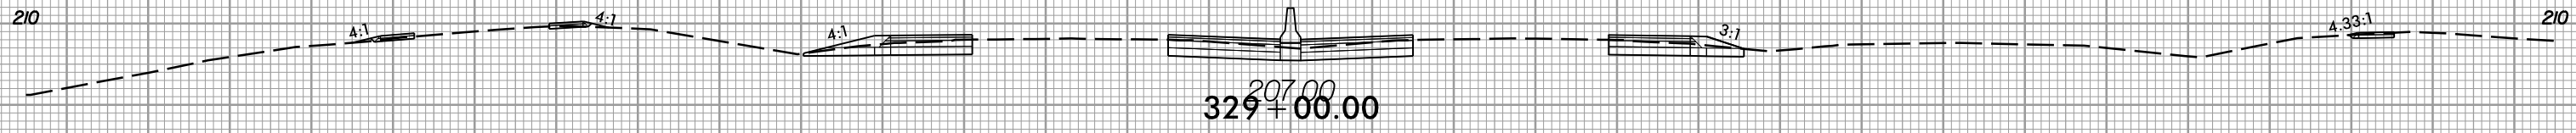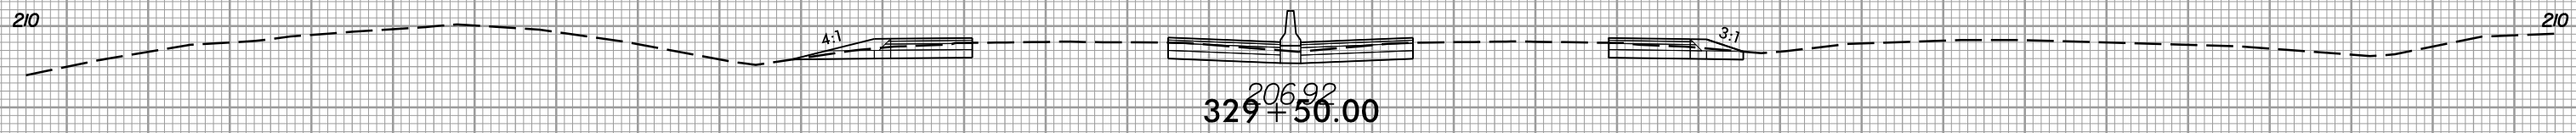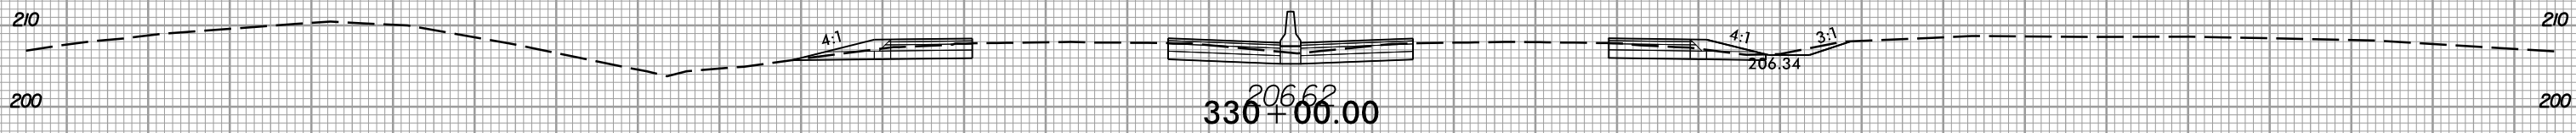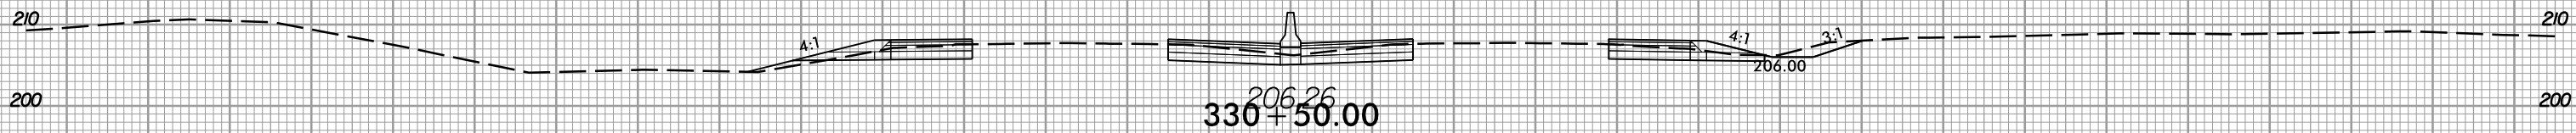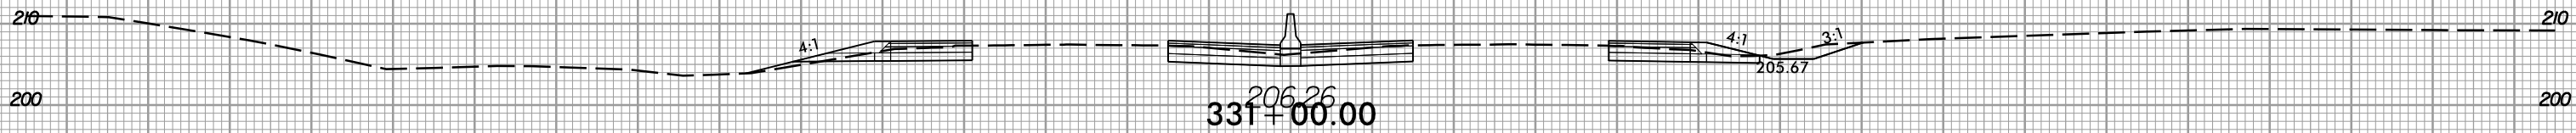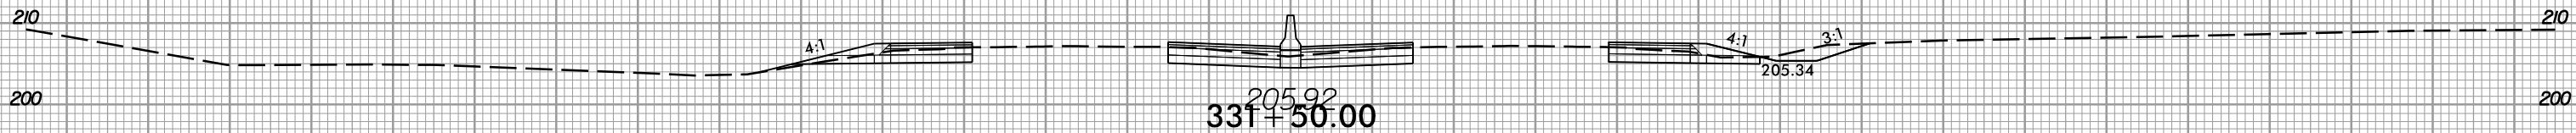

150 140 130 120 110 100 90 80 70 60 50 40 30 20 10 0 10 20 30 40 50 60 70 80 90 100 110 120 130 140 150

6/5/2016 11:53:57 AM I:\5786\_rdy\_xpl.L\dgn


8/23/99



PROJ. REFERENCE NO.  
I-5786

SHEET NO.  
X-80







150 140 130 120 110 100 90 80 70 60 50 40 30 20 10 0 10 20 30 40 50 60 70 80 90 100 110 120 130 140 150

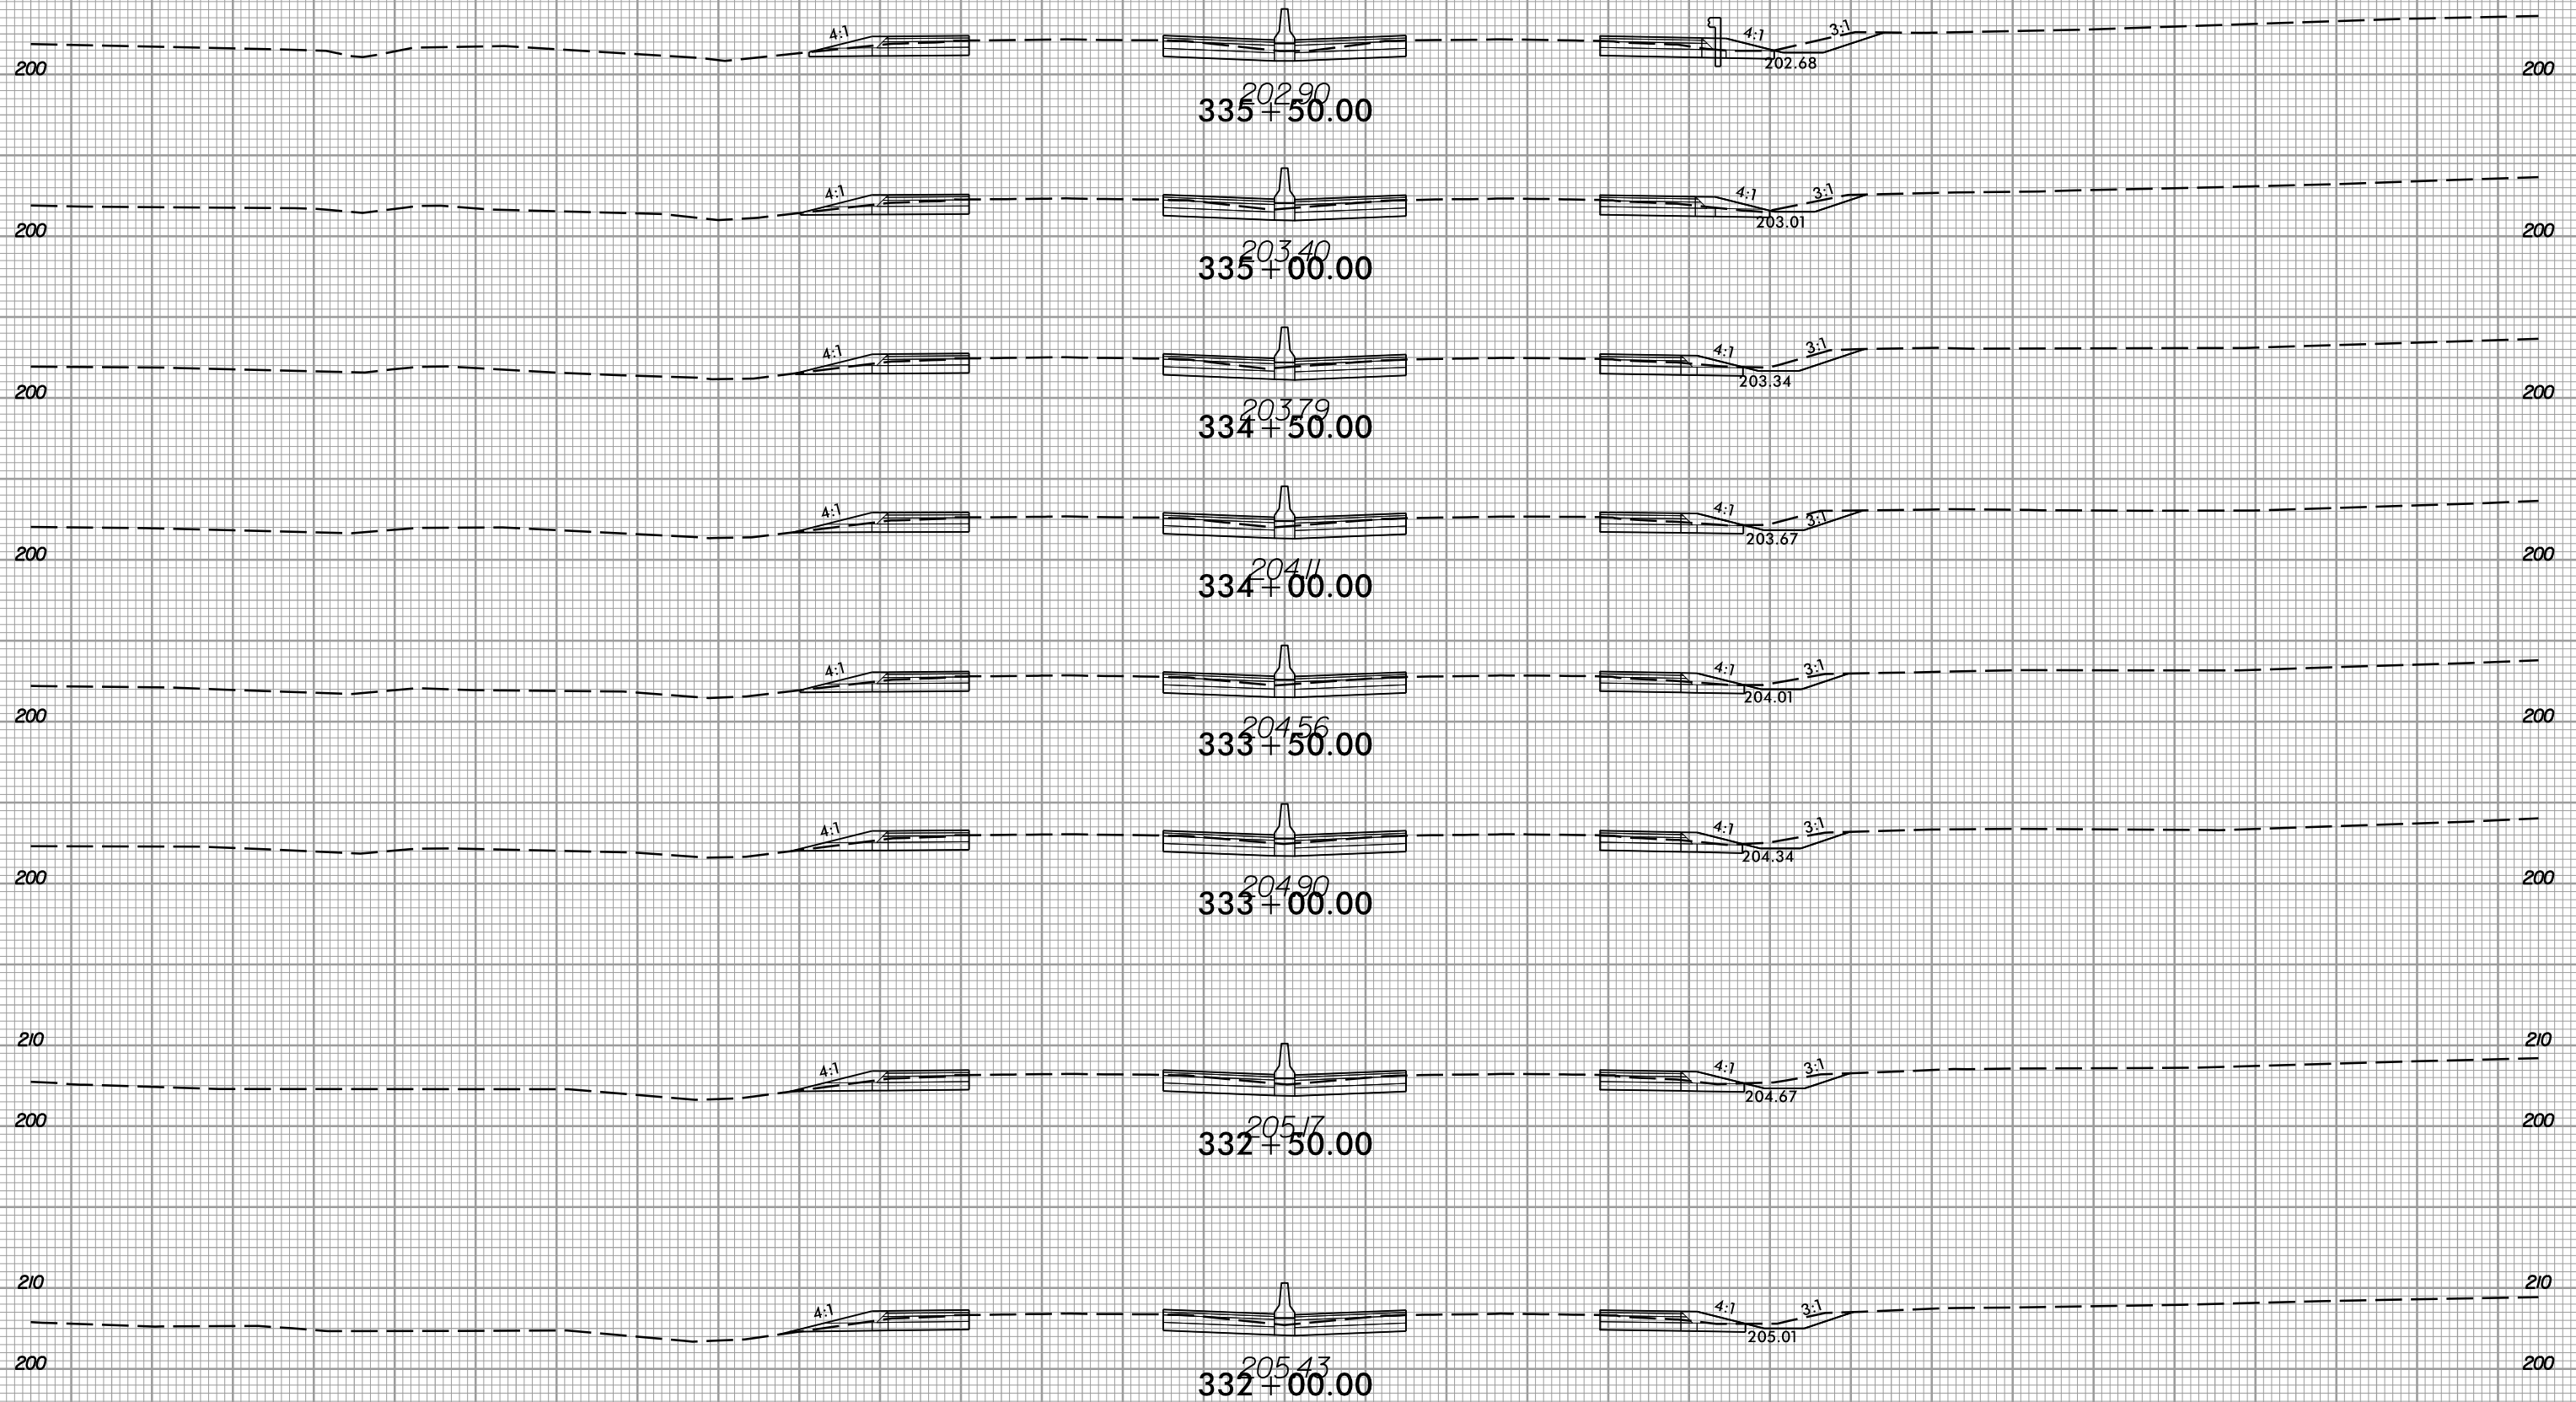

6/5/2017  
I:\5786\_rdy\_xpl.L1.dgn  
USER:rdy



150 140 130 120 110 100 90 80 70 60 50 40 30 20 10 0 10 20 30 40 50 60 70 80 90 100 110 120 130 140 150

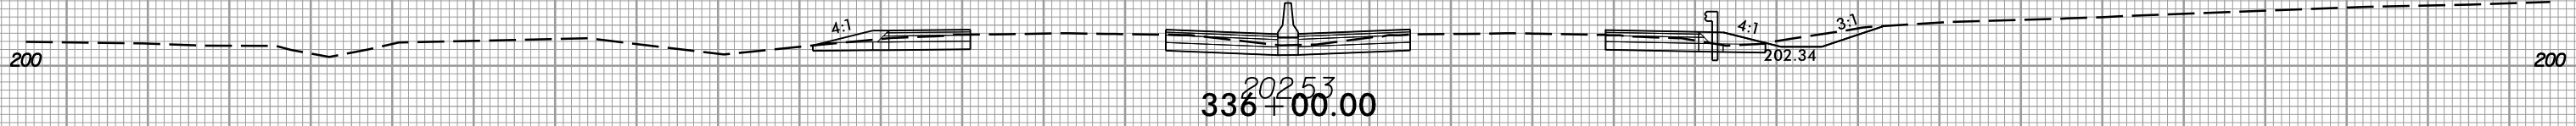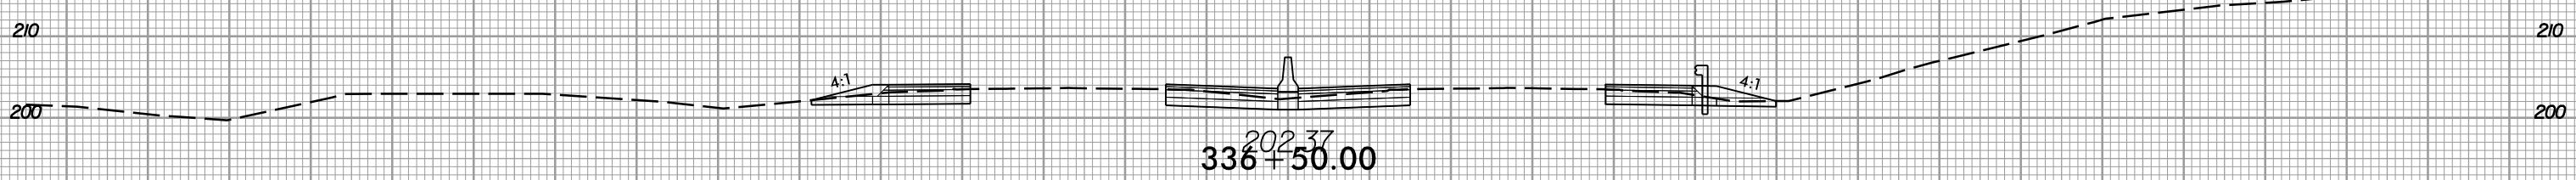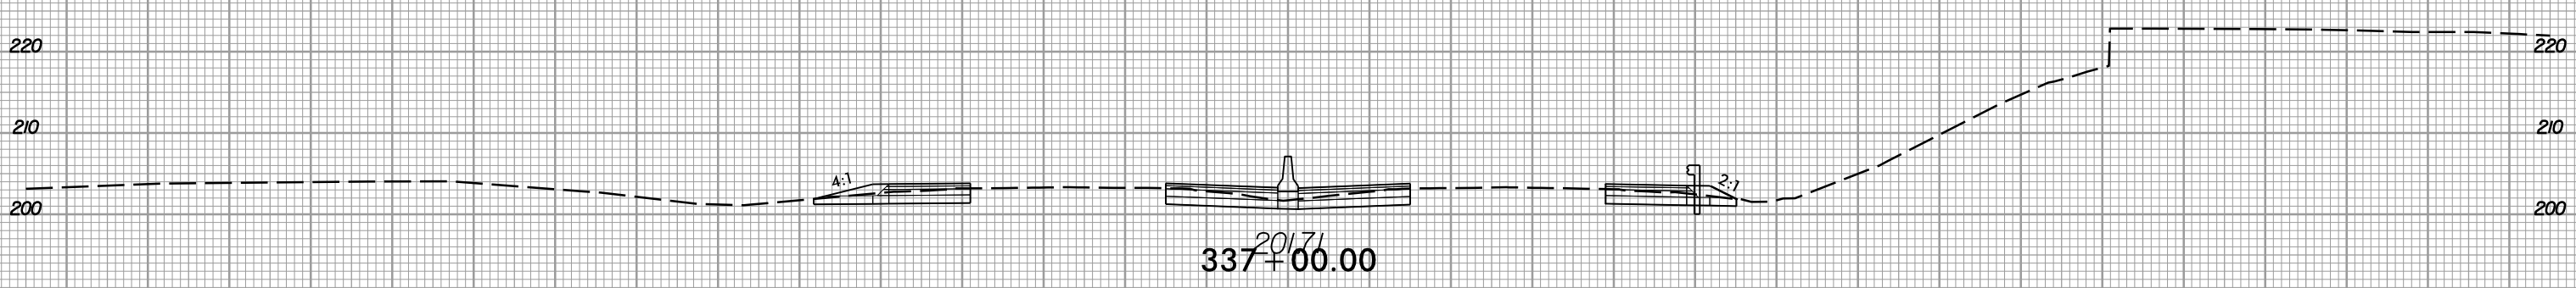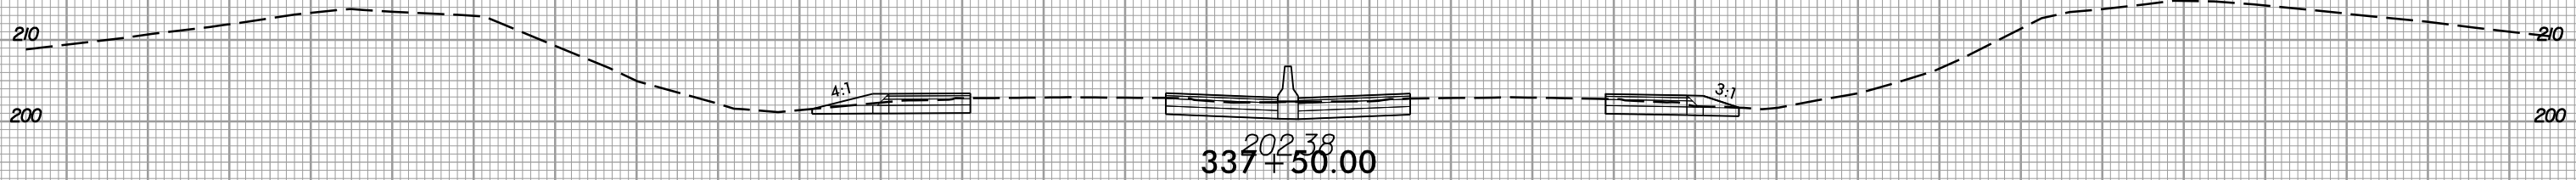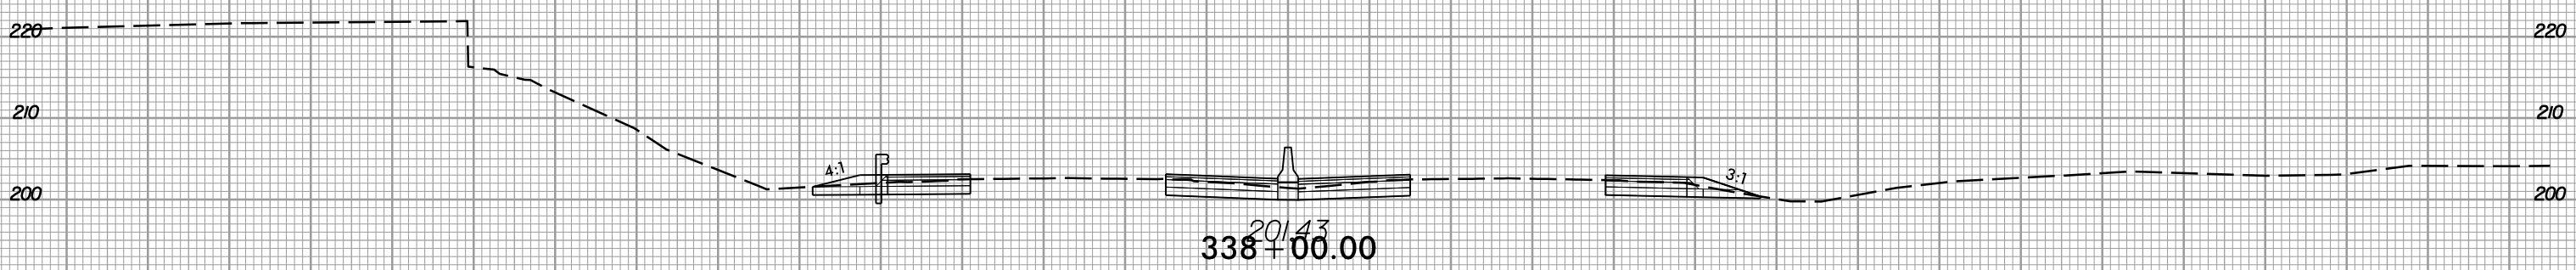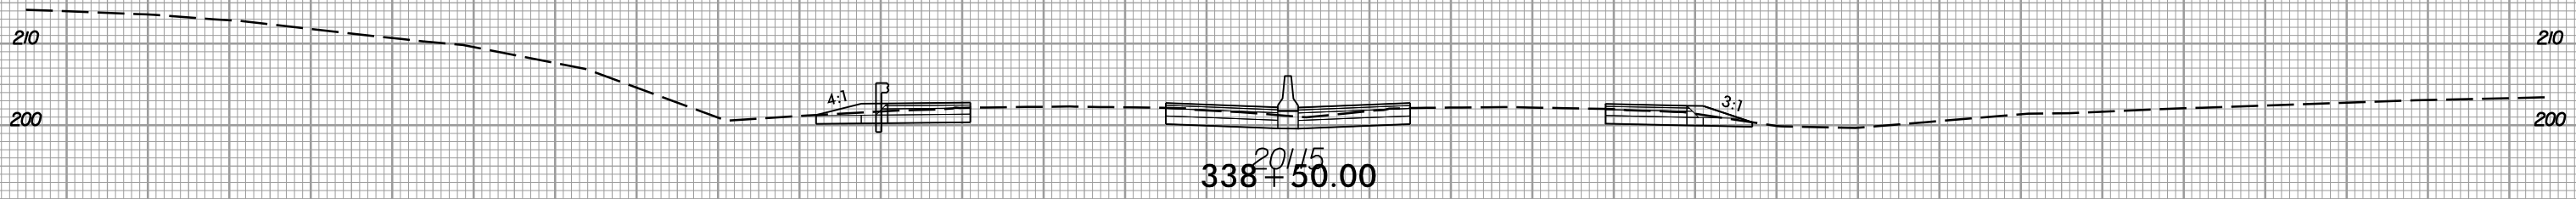

150 140 130 120 110 100 90 80 70 60 50 40 30 20 10 0 10 20 30 40 50 60 70 80 90 100 110 120 130 140 150




8/23/99



PROJ. REFERENCE NO.  
I-5786

SHEET NO.  
X-82

150 140 130 120 110 100 90 80 70 60 50 40 30 20 10 0 10 20 30 40 50 60 70 80 90 100 110 120 130 140 150

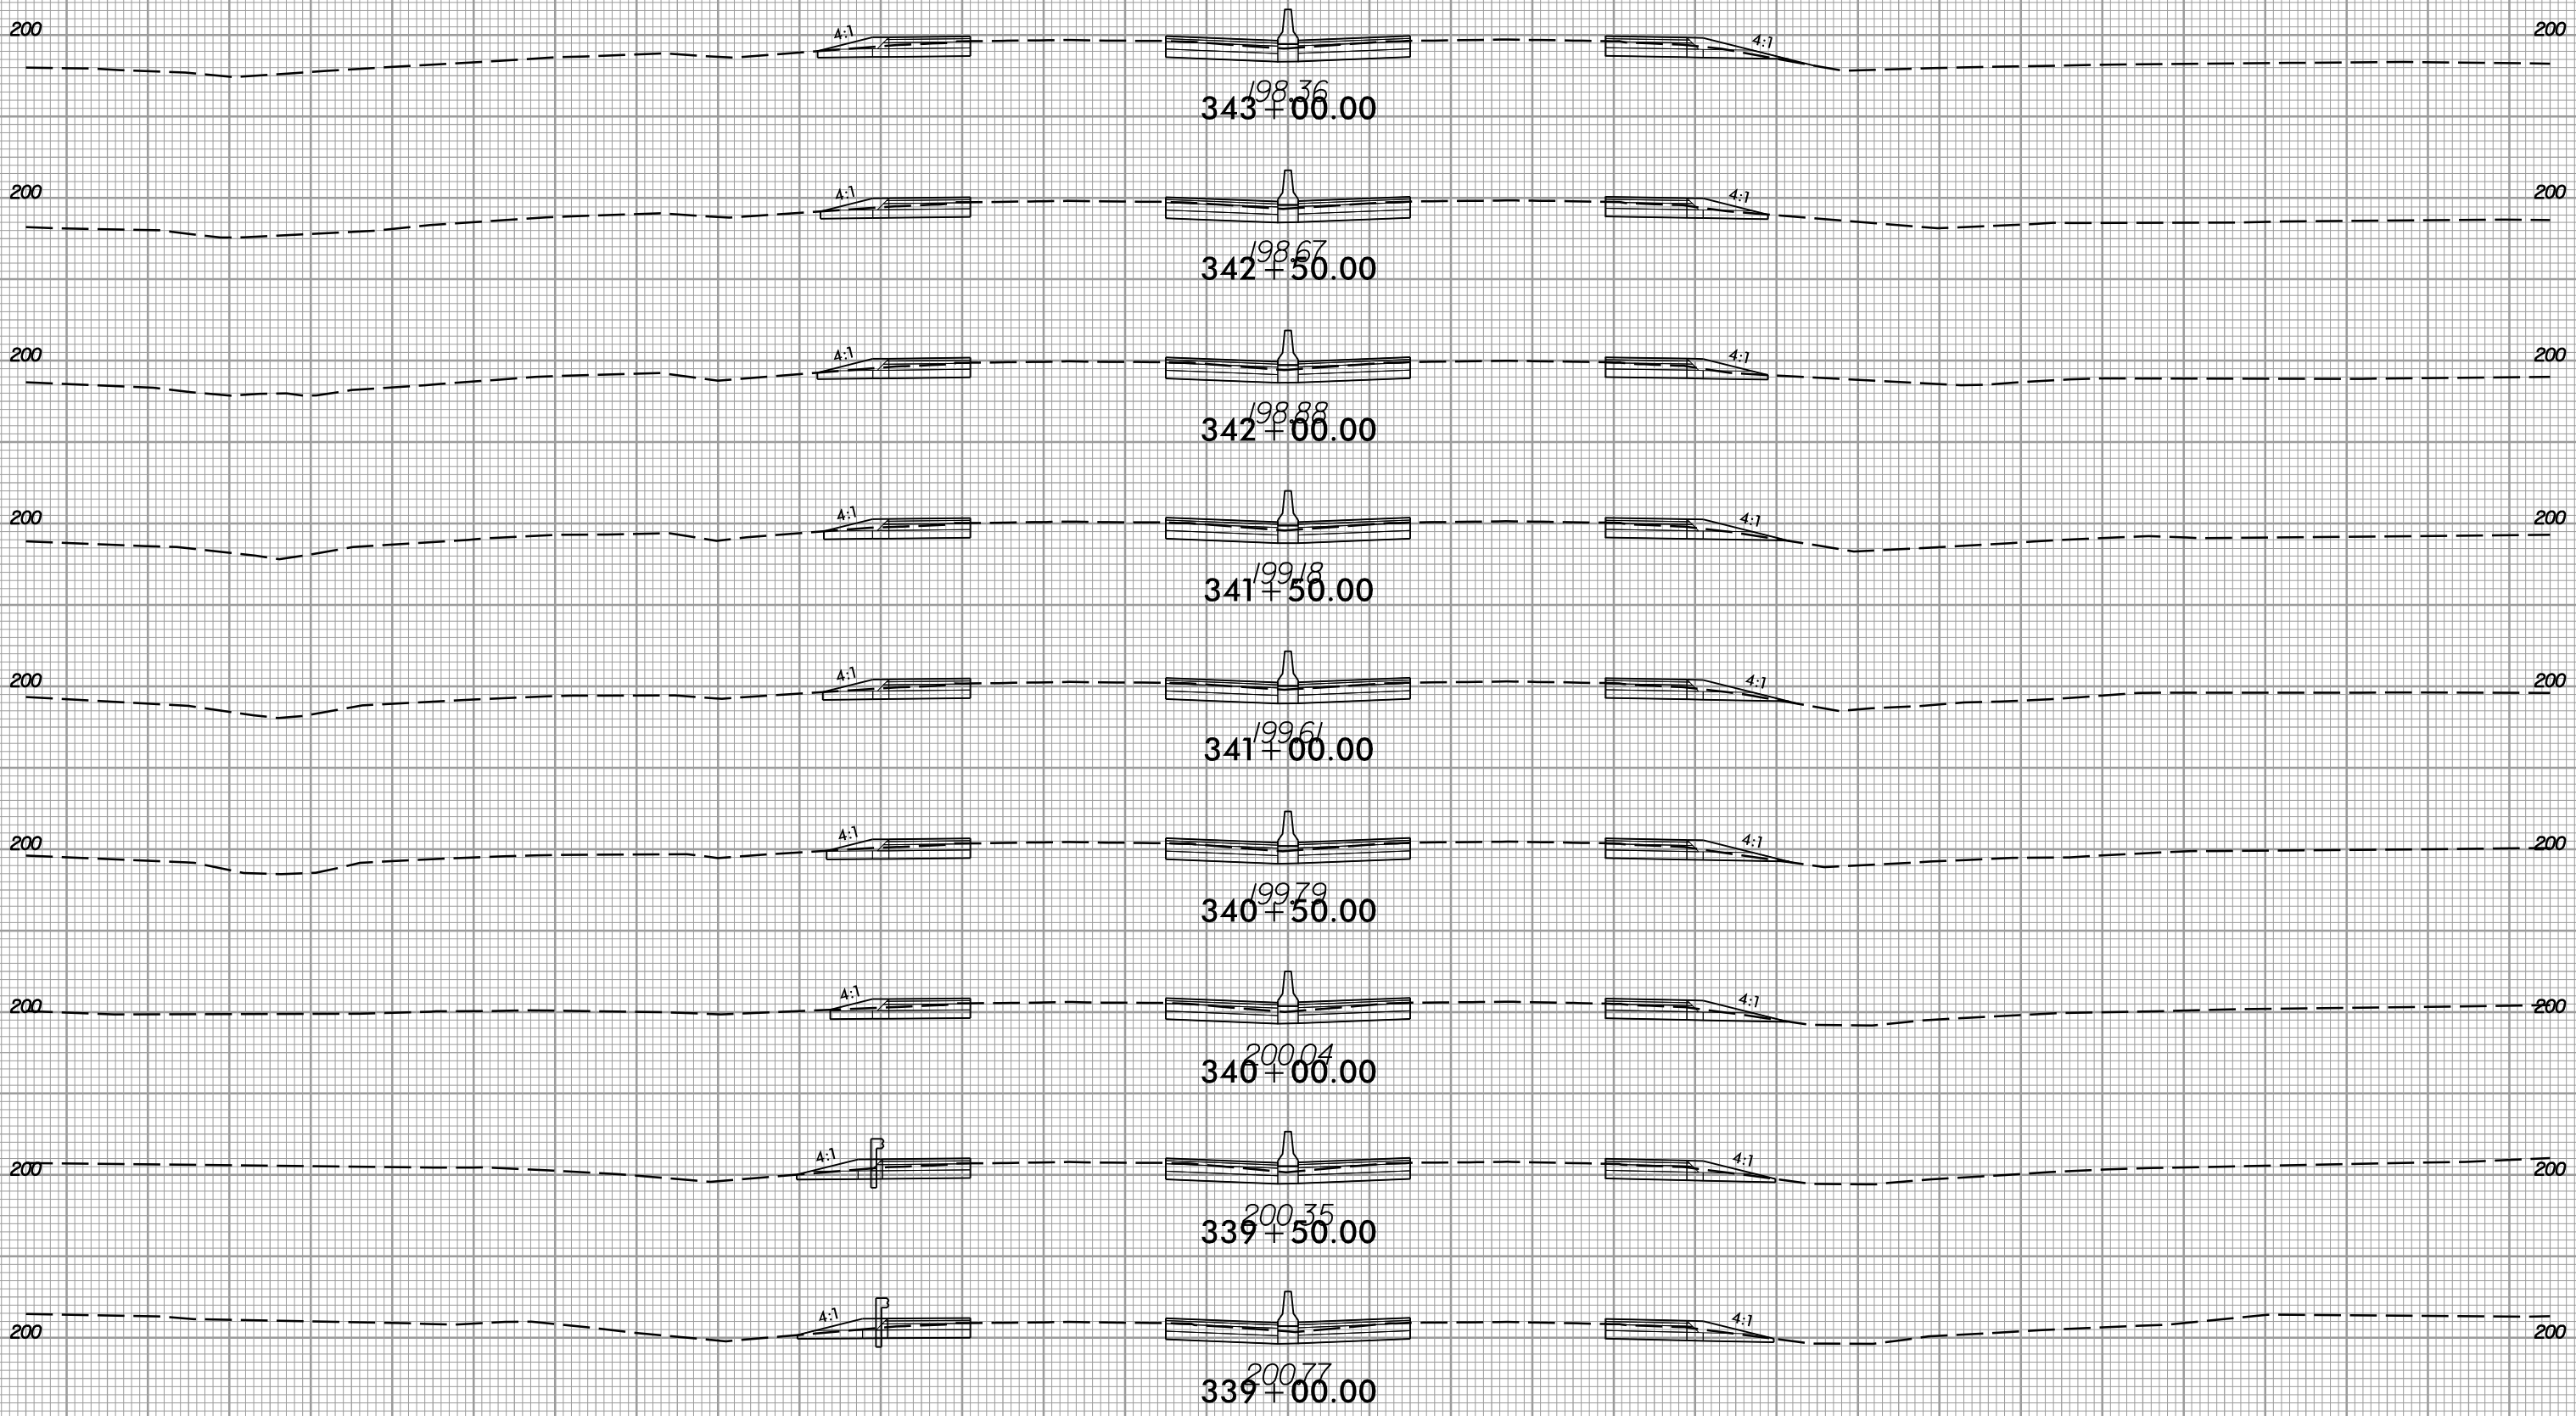

150 140 130 120 110 100 90 80 70 60 50 40 30 20 10 0 10 20 30 40 50 60 70 80 90 100 110 120 130 140 150

6/5/2017 11:57:16 AM I:\5786\_rdy\_xpl.L\dgn










8/23/99



PROJ. REFERENCE NO.  
I-5786

SHEET NO.  
X-83

150 140 130 120 110 100 90 80 70 60 50 40 30 20 10 0 10 20 30 40 50 60 70 80 90 100 110 120 130 140 150

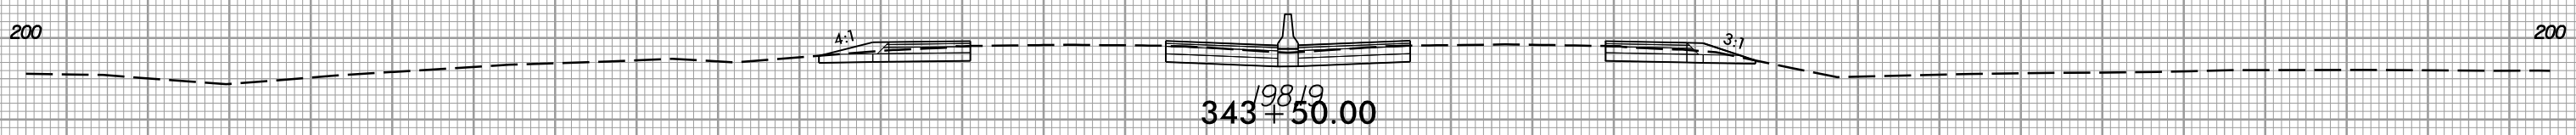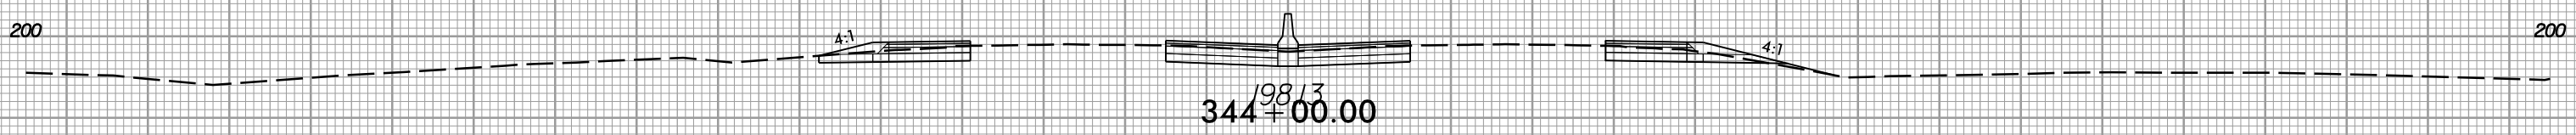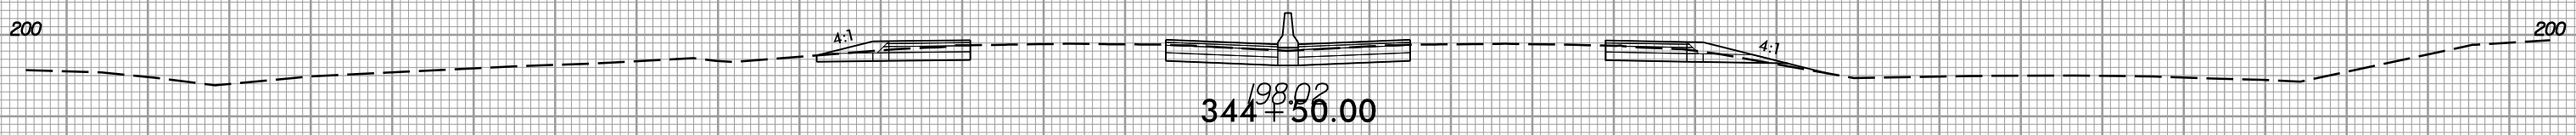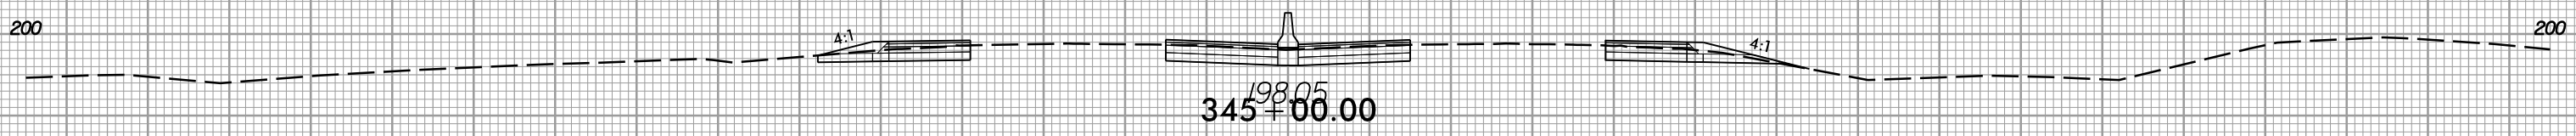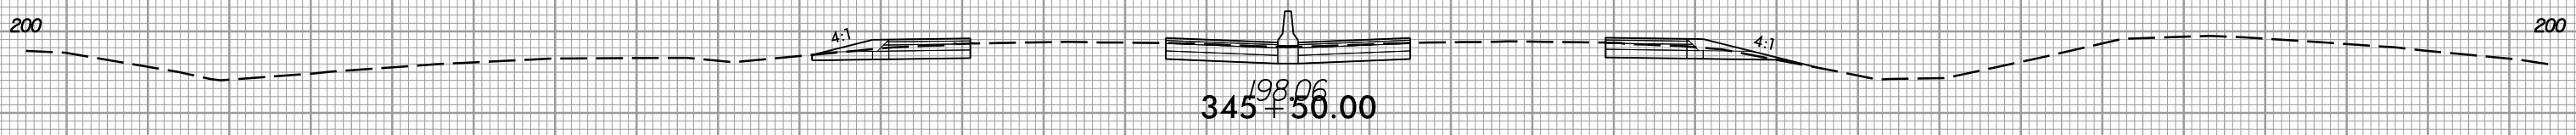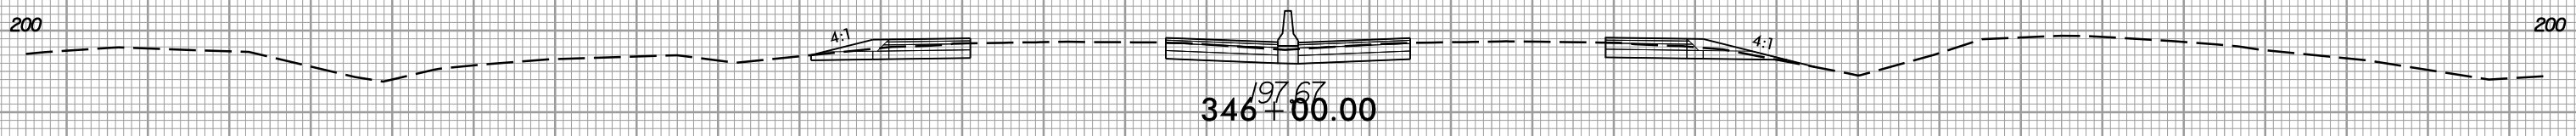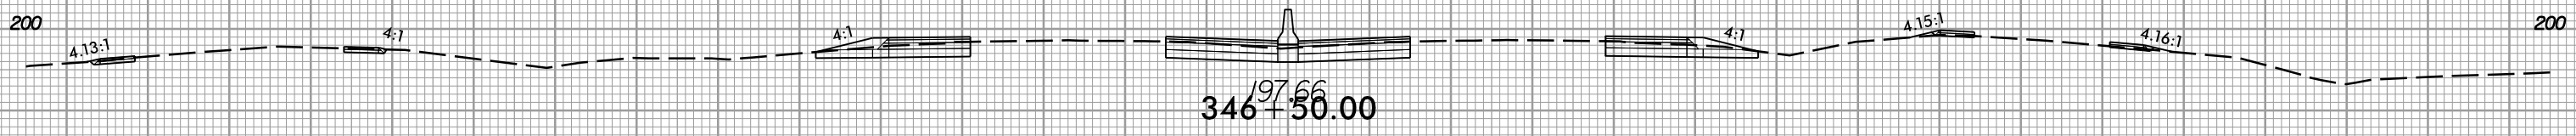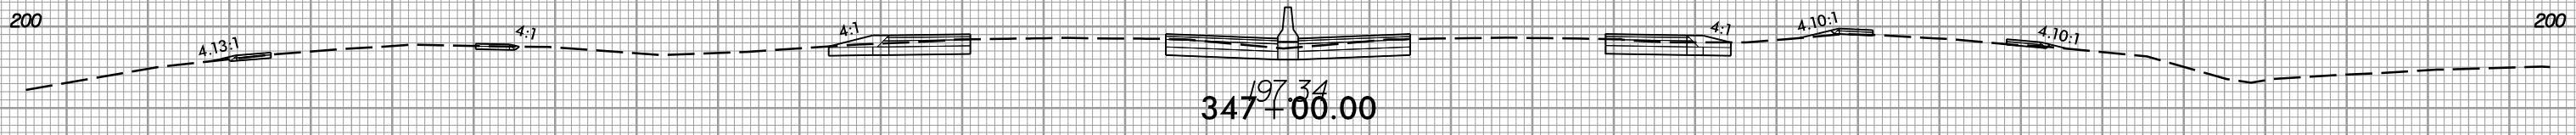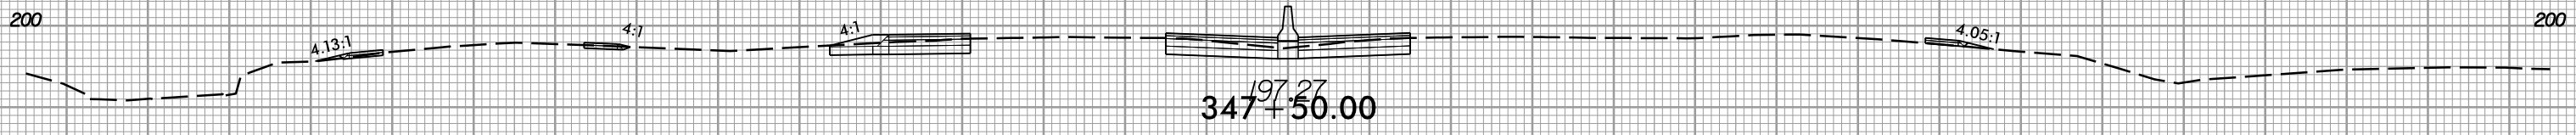

150 140 130 120 110 100 90 80 70 60 50 40 30 20 10 0 10 20 30 40 50 60 70 80 90 100 110 120 130 140 150

6/5/2017  
I:\5786\_rdy\_xpl.L\dgn


8/23/99




PROJ. REFERENCE NO.  
I-5786

SHEET NO.  
X-84


150 140 130 120 110 100 90 80 70 60 50 40 30 20 10 0 10 20 30 40 50 60 70 80 90 100 110 120 130 140 150

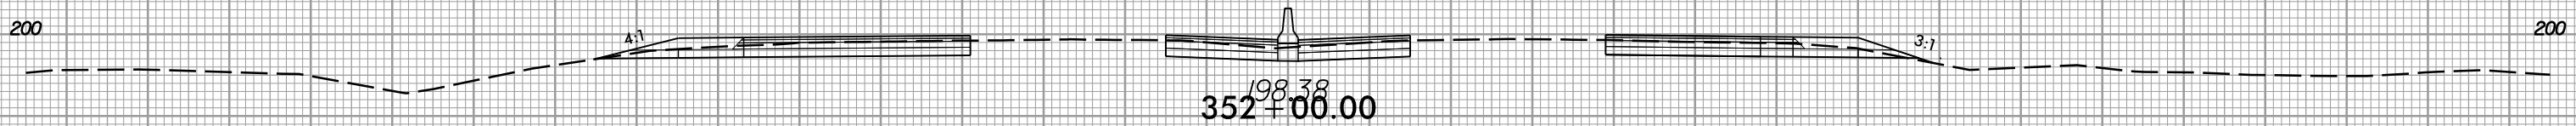


198.38  
352+00.00

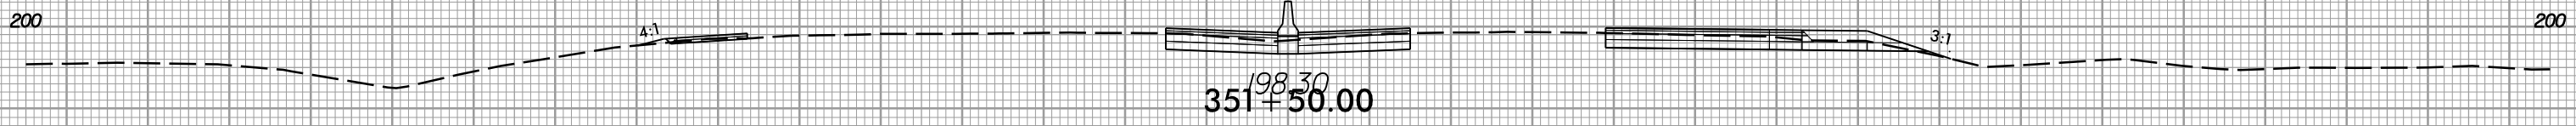


198.30  
351+50.00

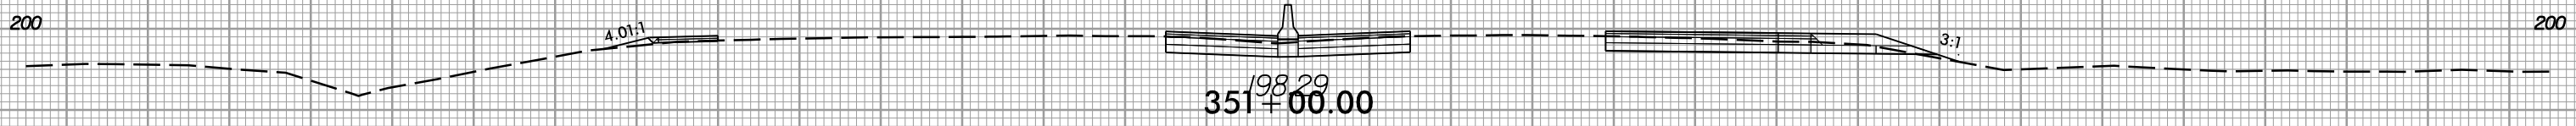


198.29  
351+00.00

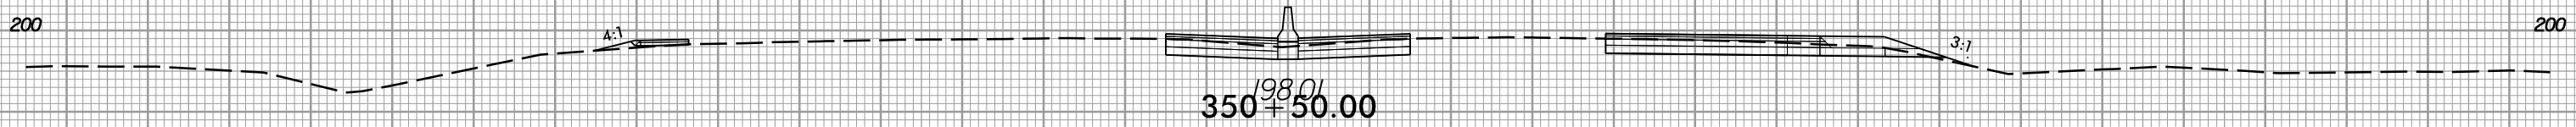


198.01  
350+50.00

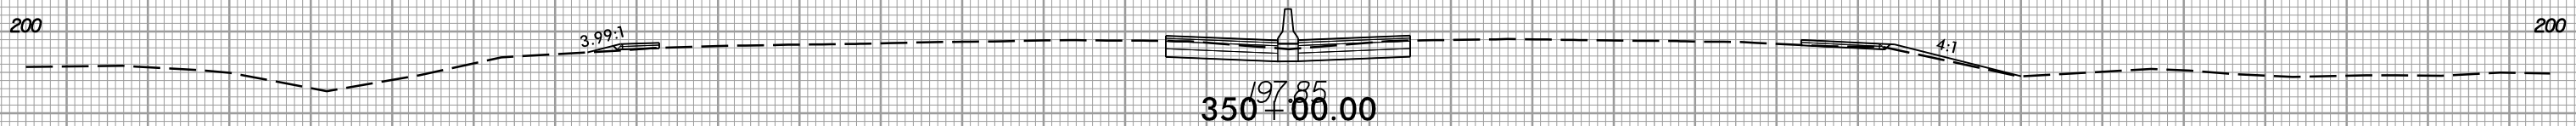


197.85  
350+00.00

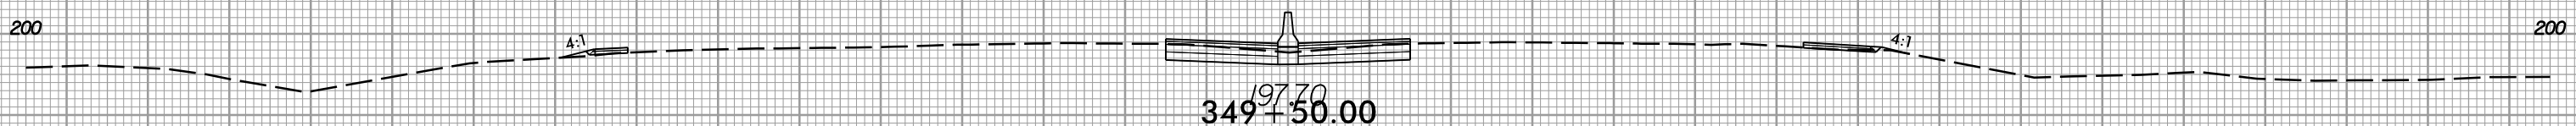


197.70  
349+50.00

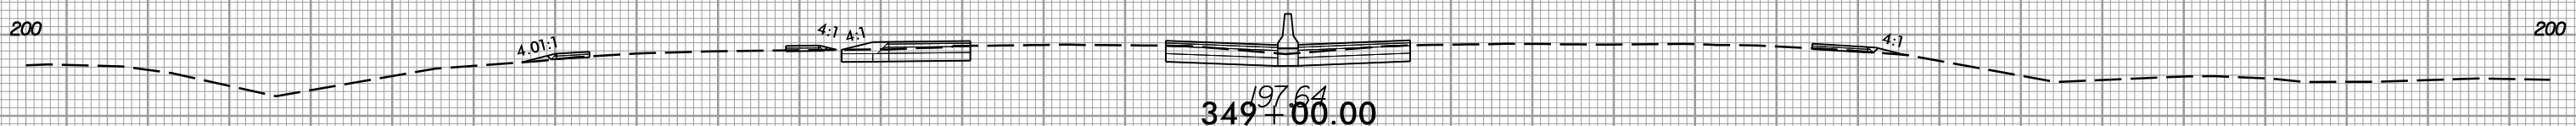

197.64  
349+00.00

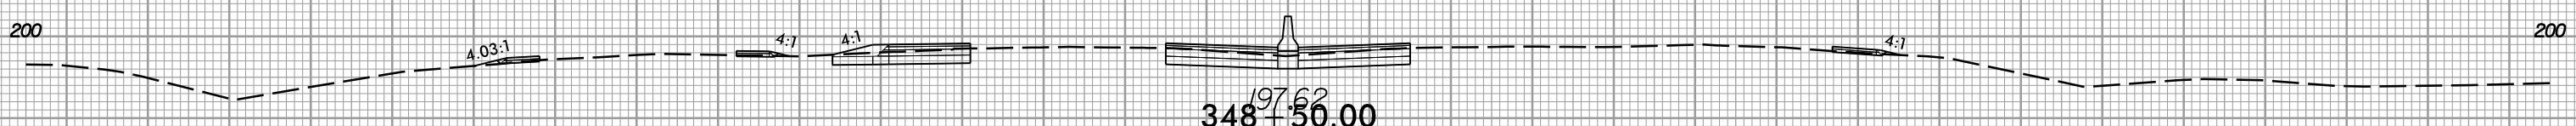

197.62  
348+50.00

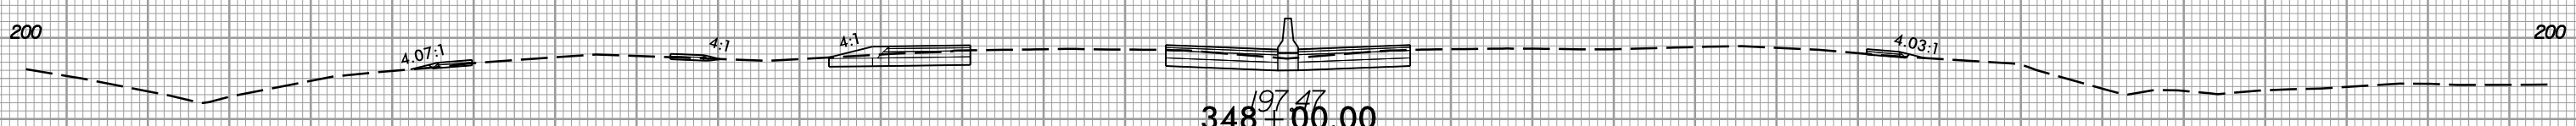

197.47  
348+00.00



150 140 130 120 110 100 90 80 70 60 50 40 30 20 10 0 10 20 30 40 50 60 70 80 90 100 110 120 130 140 150

6/5/2017 11:53:16 AM I:\5786\_rdy\_xpl.L1.dgn


8/23/99




PROJ. REFERENCE NO.  
I-5786

SHEET NO.  
X-85


150 140 130 120 110 100 90 80 70 60 50 40 30 20 10 0 10 20 30 40 50 60 70 80 90 100 110 120 130 140 150

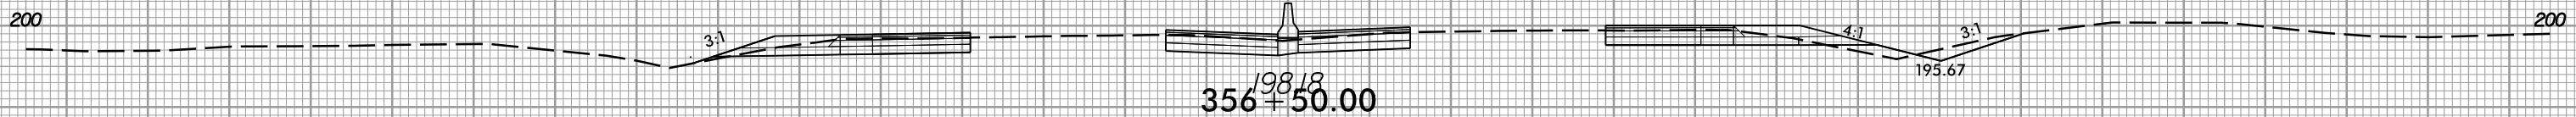


356+50.00

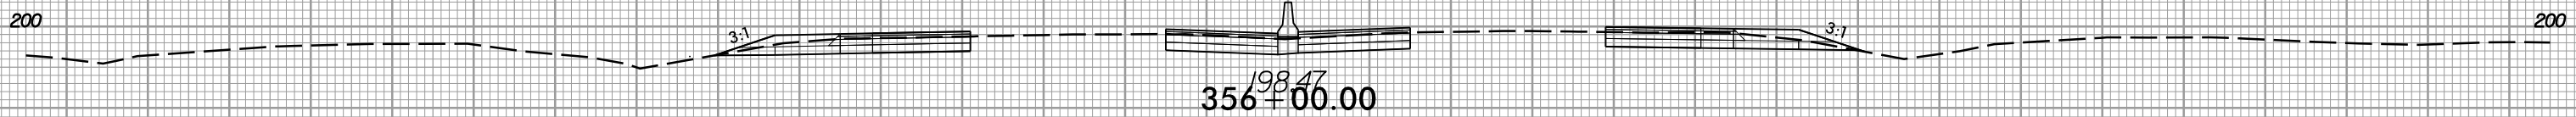


356+00.00

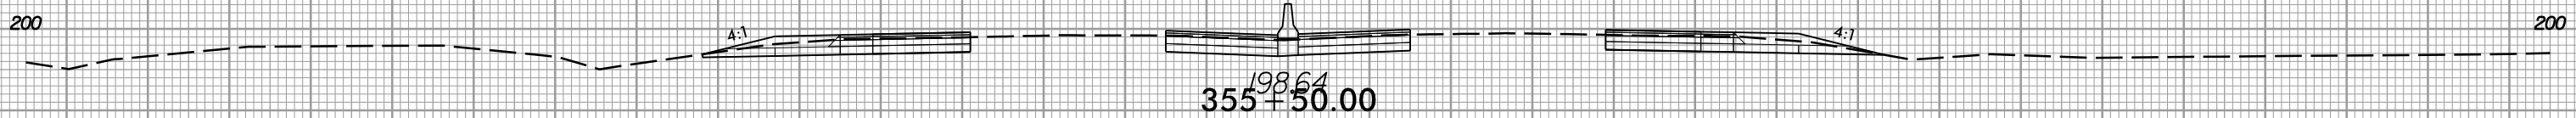


355+50.00

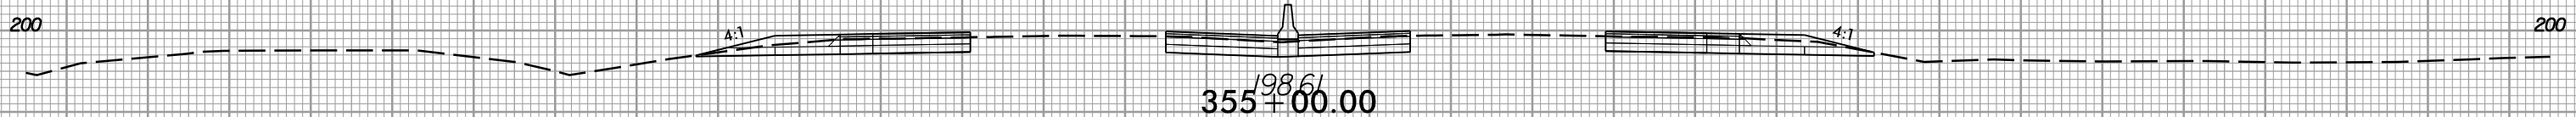


355+00.00

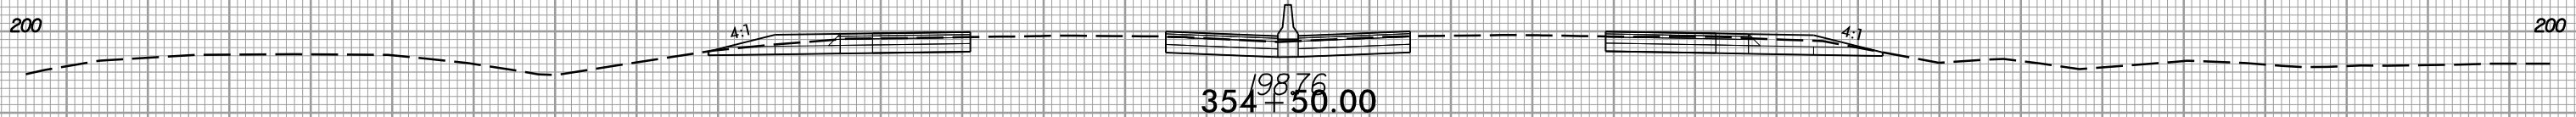


354+50.00

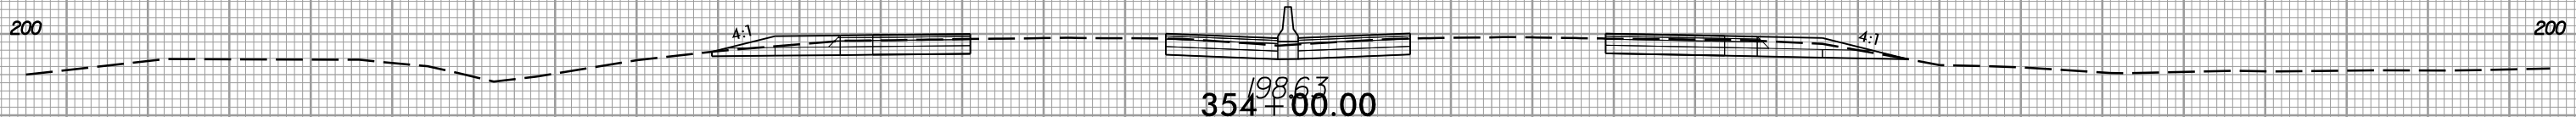


354+00.00

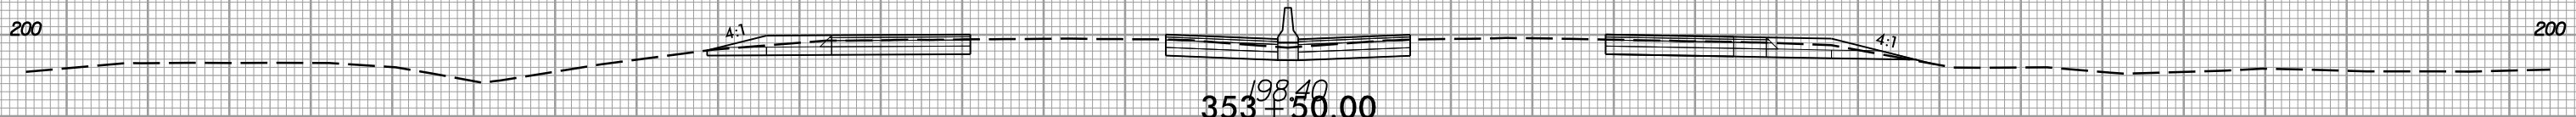

353+50.00

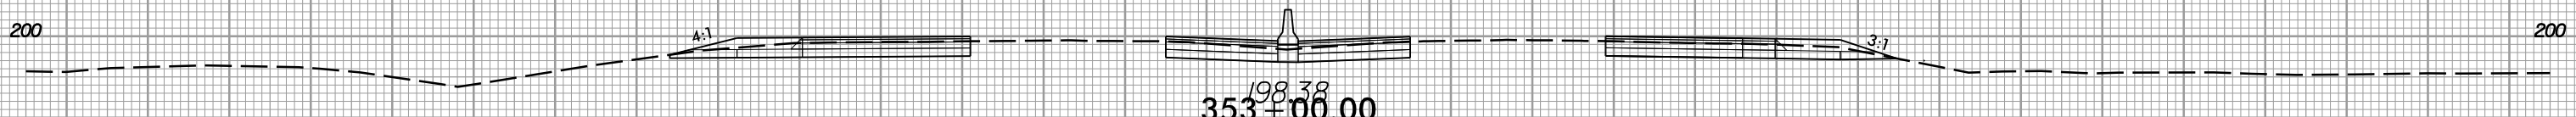

353+00.00

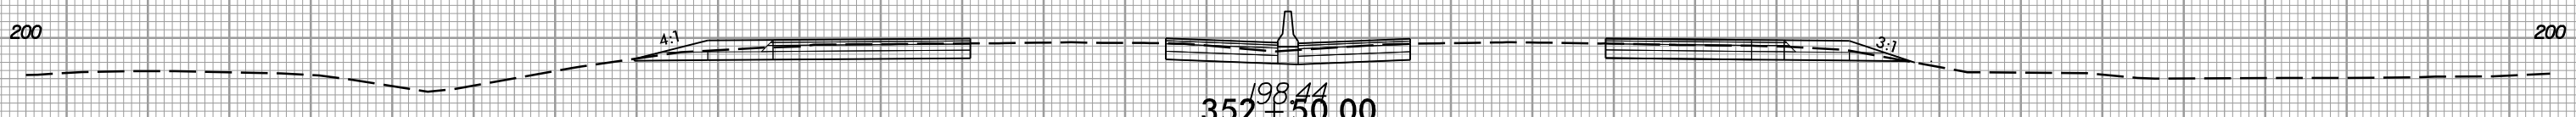

352+50.00



150 140 130 120 110 100 90 80 70 60 50 40 30 20 10 0 10 20 30 40 50 60 70 80 90 100 110 120 130 140 150

6/5/2017  
I:\5786\_rdy\_xpl.L1.dgn








8/23/99



PROJ. REFERENCE NO.  
I-5786

SHEET NO.  
X-86

150 140 130 120 110 100 90 80 70 60 50 40 30 20 10 0 10 20 30 40 50 60 70 80 90 100 110 120 130 140 150

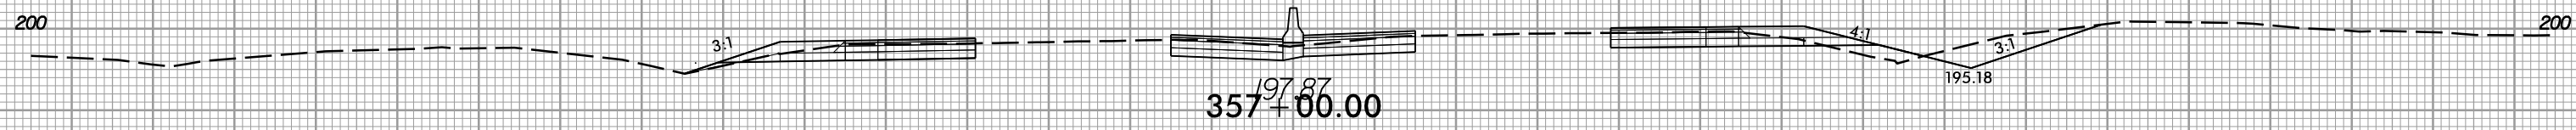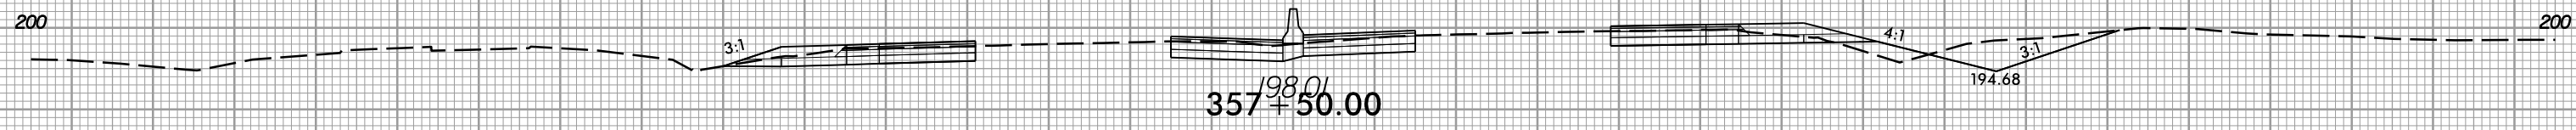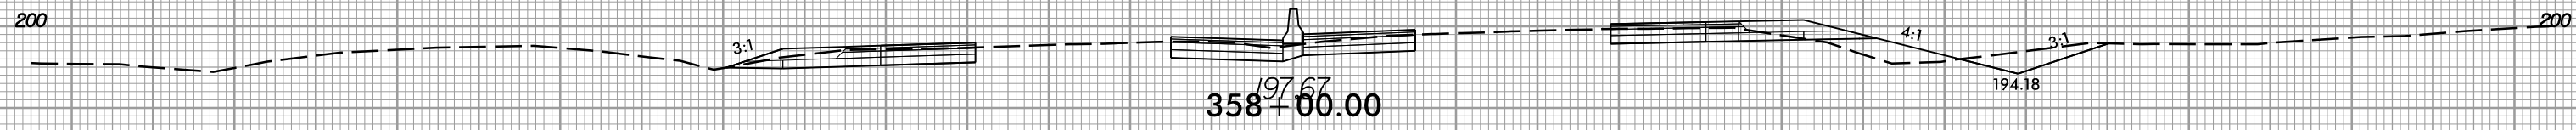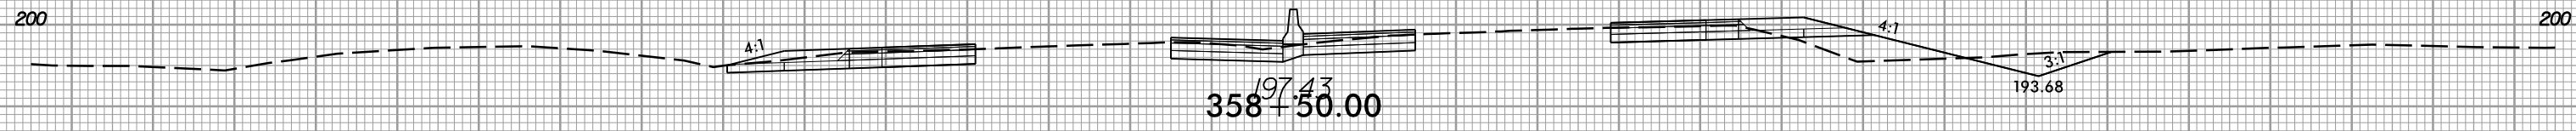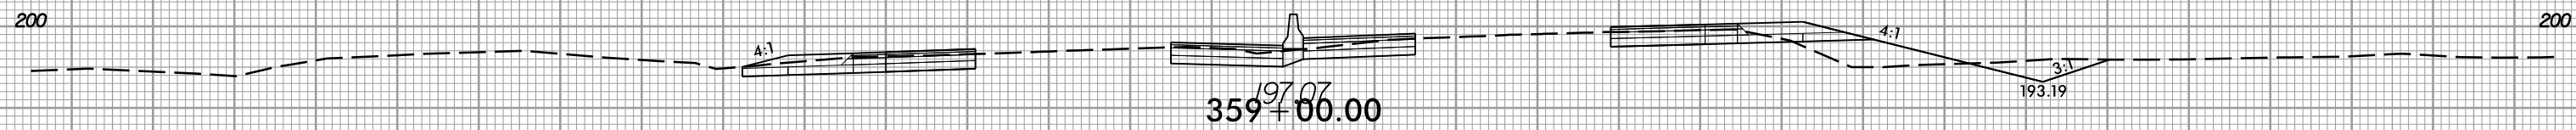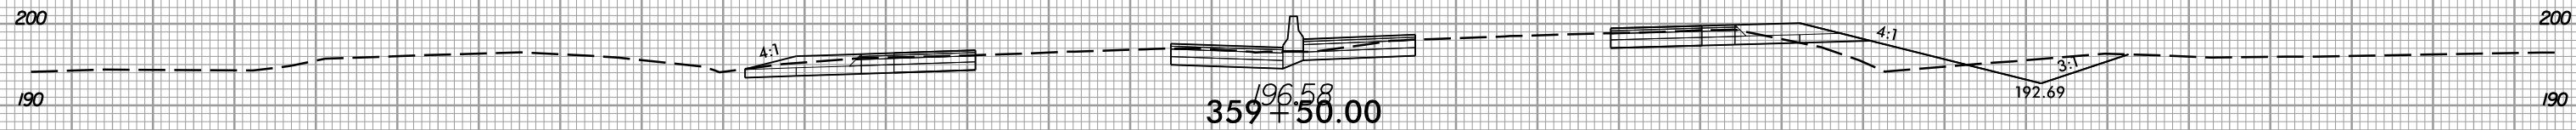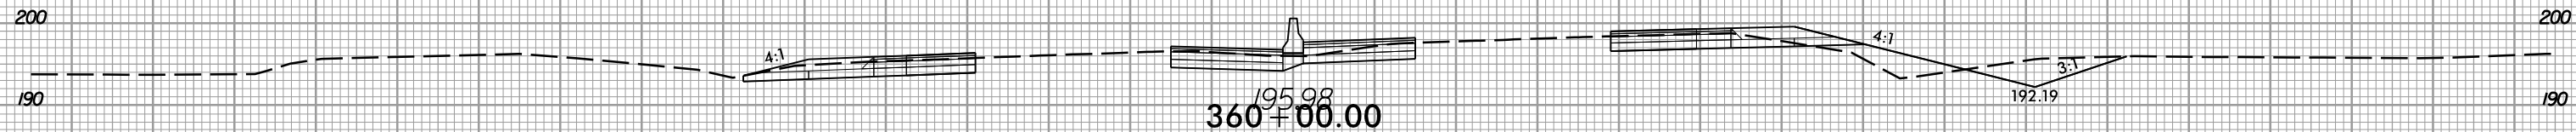

150 140 130 120 110 100 90 80 70 60 50 40 30 20 10 0 10 20 30 40 50 60 70 80 90 100 110 120 130 140 150

6/5/2017 11:53:16 AM rdj-xpl.L1.dgn


8/23/99




PROJ. REFERENCE NO.  
I-5786

SHEET NO.  
X-87


150 140 130 120 110 100 90 80 70 60 50 40 30 20 10 0 10 20 30 40 50 60 70 80 90 100 110 120 130 140 150

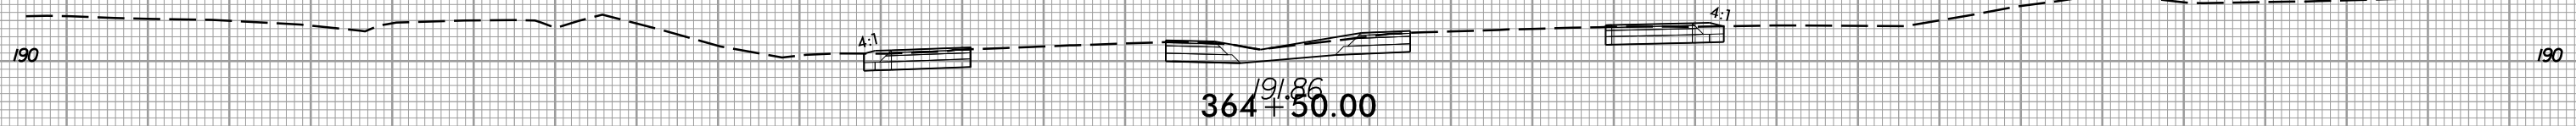


364+50.00

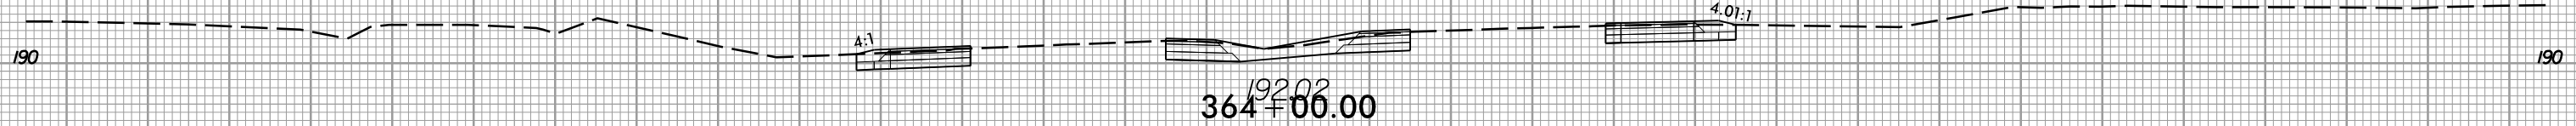


364+00.00

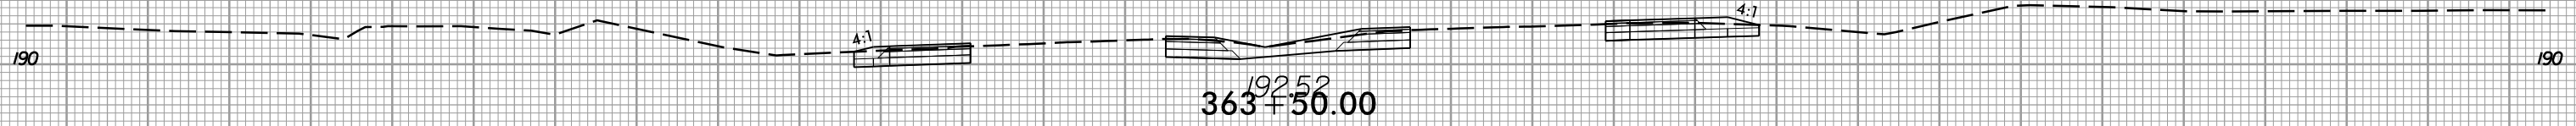


363+50.00

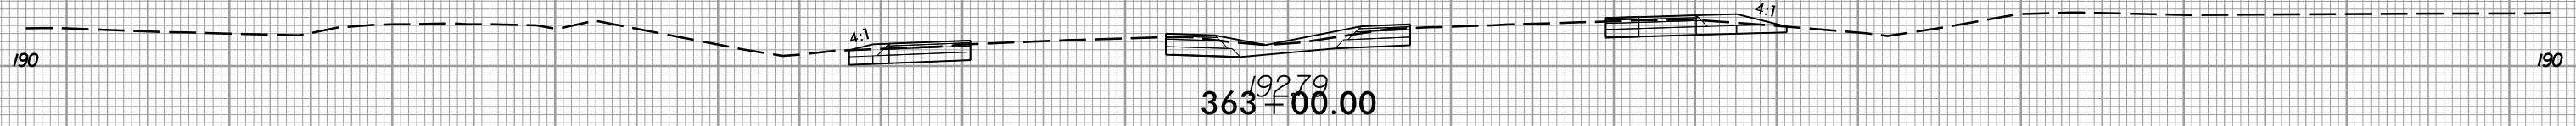


363+00.00

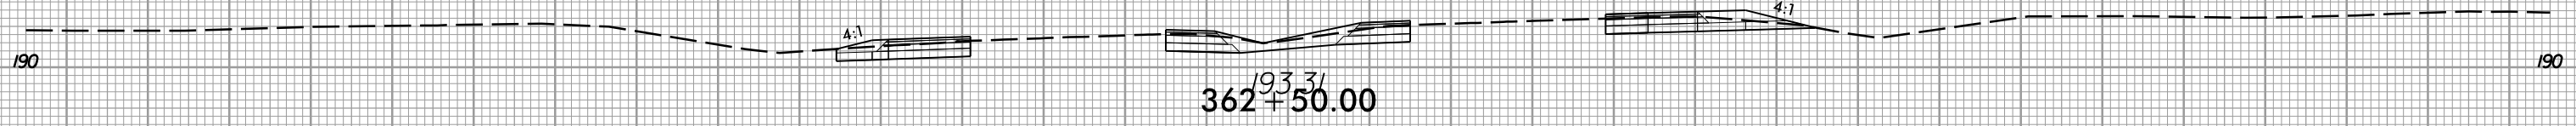


362+50.00

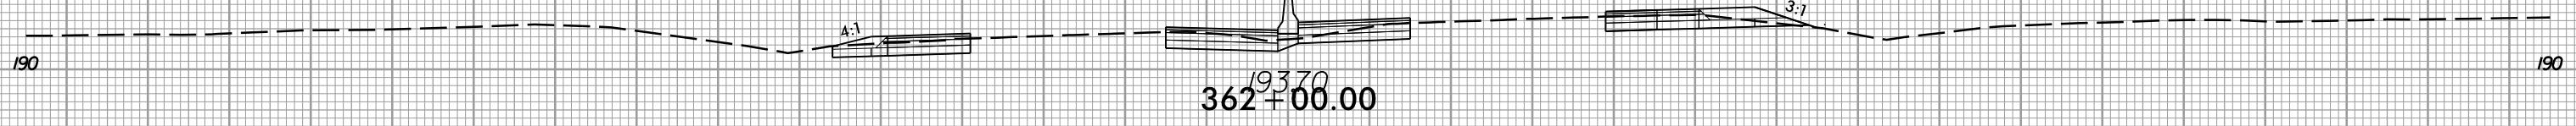


362+00.00

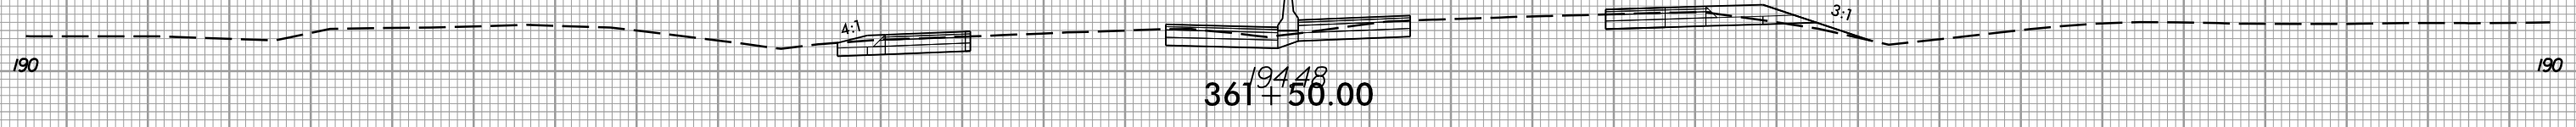

361+50.00

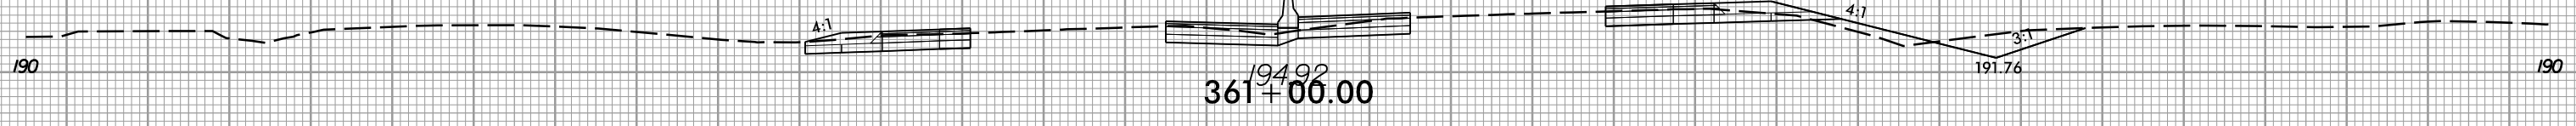

361+00.00

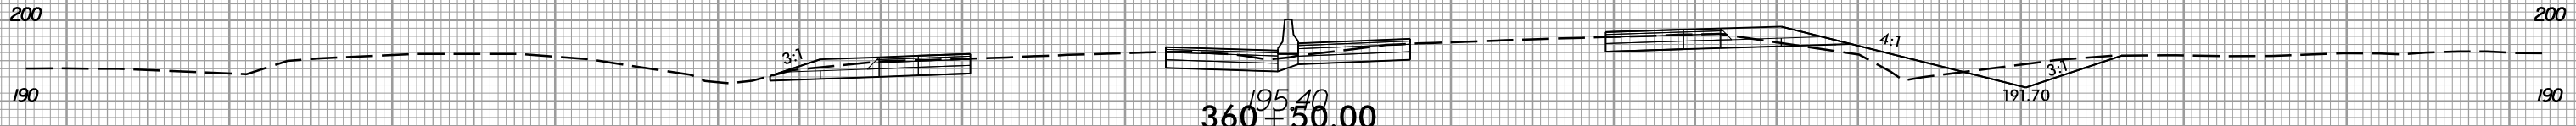

360+50.00




150 140 130 120 110 100 90 80 70 60 50 40 30 20 10 0 10 20 30 40 50 60 70 80 90 100 110 120 130 140 150

6/5/2017 11:53:16 AM I:\5786\_rdy\_xpl.L\dgn




150 140 130 120 110 100 90 80 70 60 50 40 30 20 10 0 10 20 30 40 50 60 70 80 90 100 110 120 130 140 150

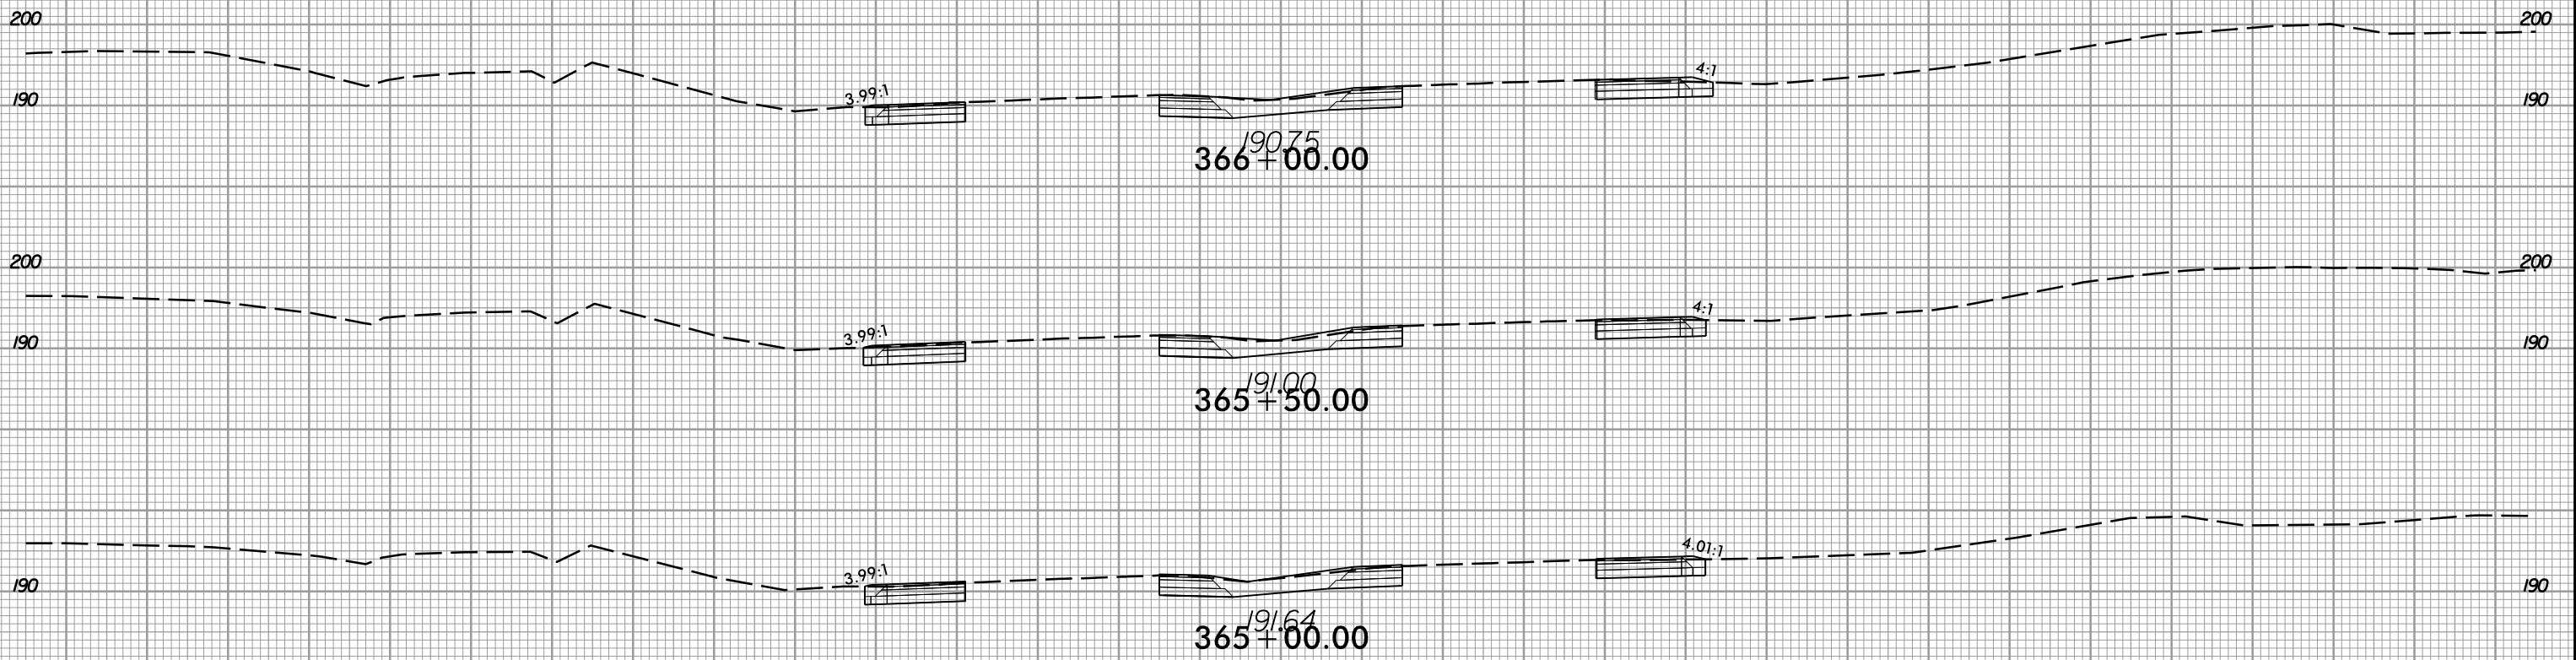

150 140 130 120 110 100 90 80 70 60 50 40 30 20 10 0 10 20 30 40 50 60 70 80 90 100 110 120 130 140 150


8/23/99

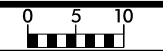

PROJ. REFERENCE NO.  
I-5786

SHEET NO.  
X-89

150 140 130 120 110 100 90 80 70 60 50 40 30 20 10 0 10 20 30 40 50 60 70 80 90 100 110 120 130 140 150

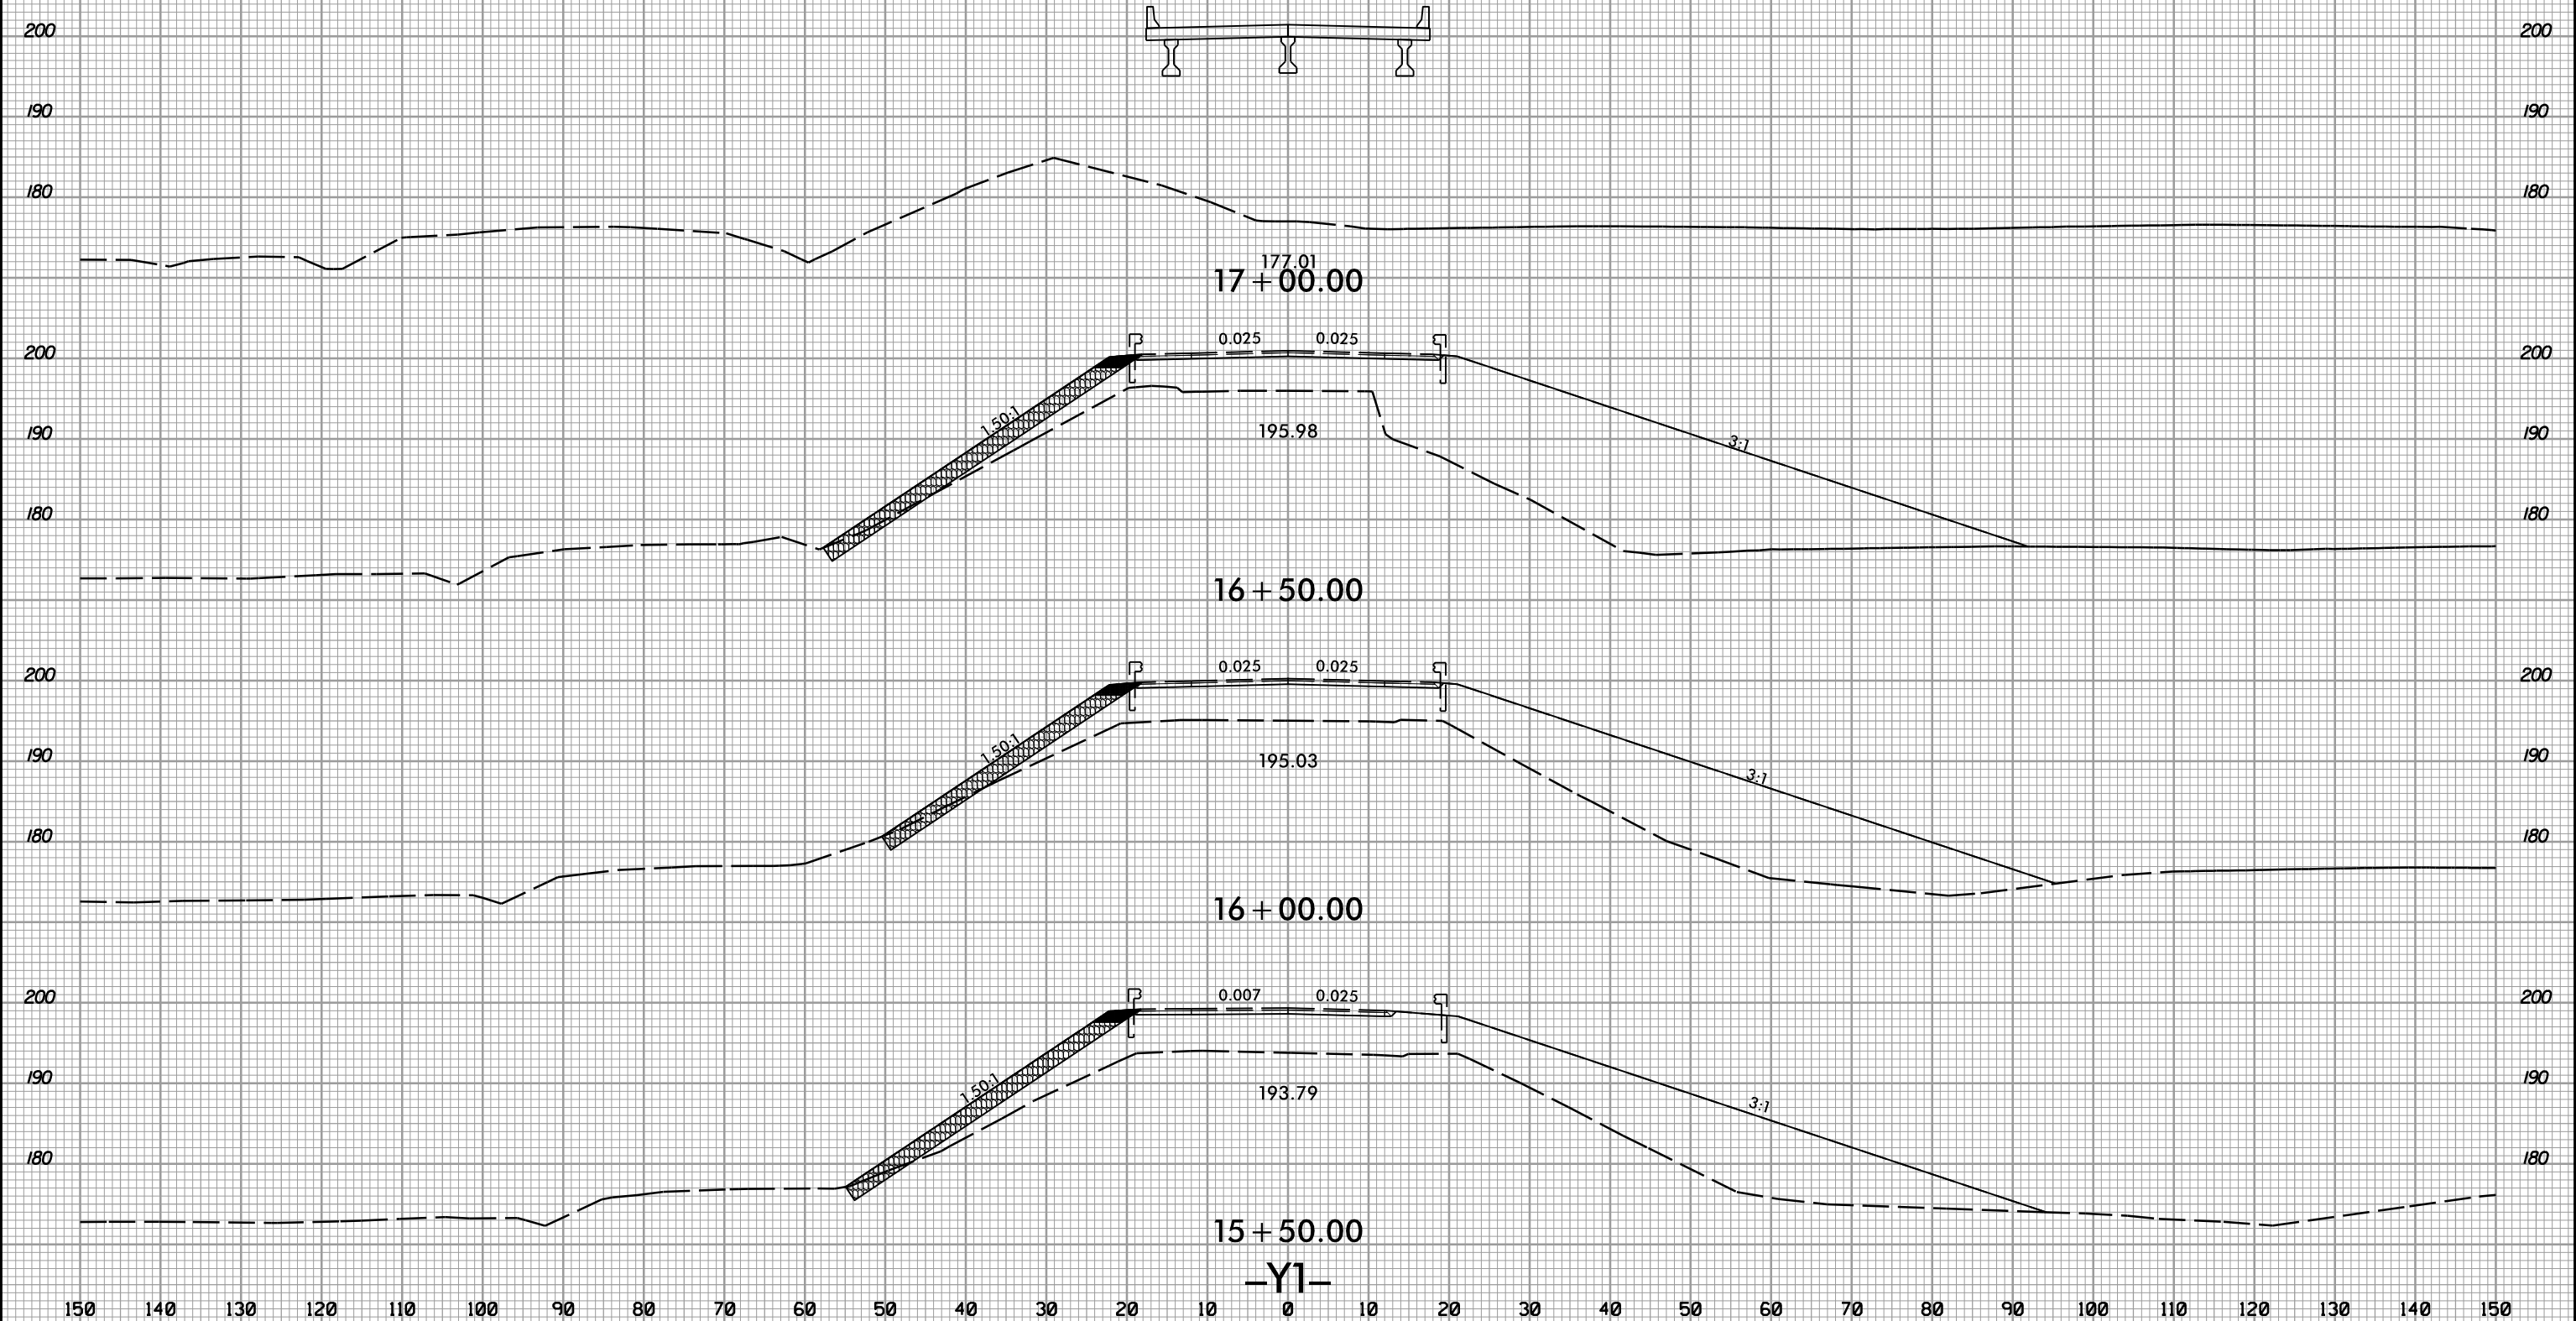

-Y1-

6/5/2017  
I:\5786\rdy-xpl-Y1.dgn







8/23/99



PROJ. REFERENCE NO.	SHEET NO.
I-5786	X-90

150 140 130 120 110 100 90 80 70 60 50 40 30 20 10 0 10 20 30 40 50 60 70 80 90 100 110 120 130 140 150

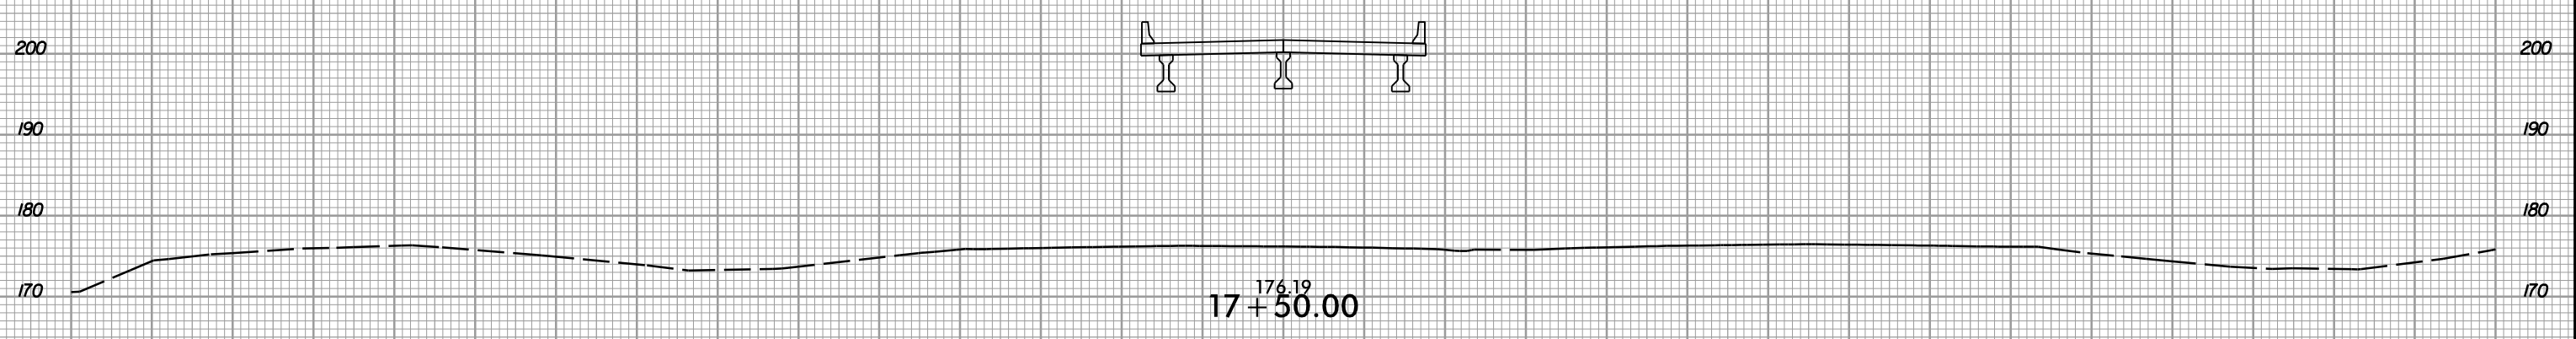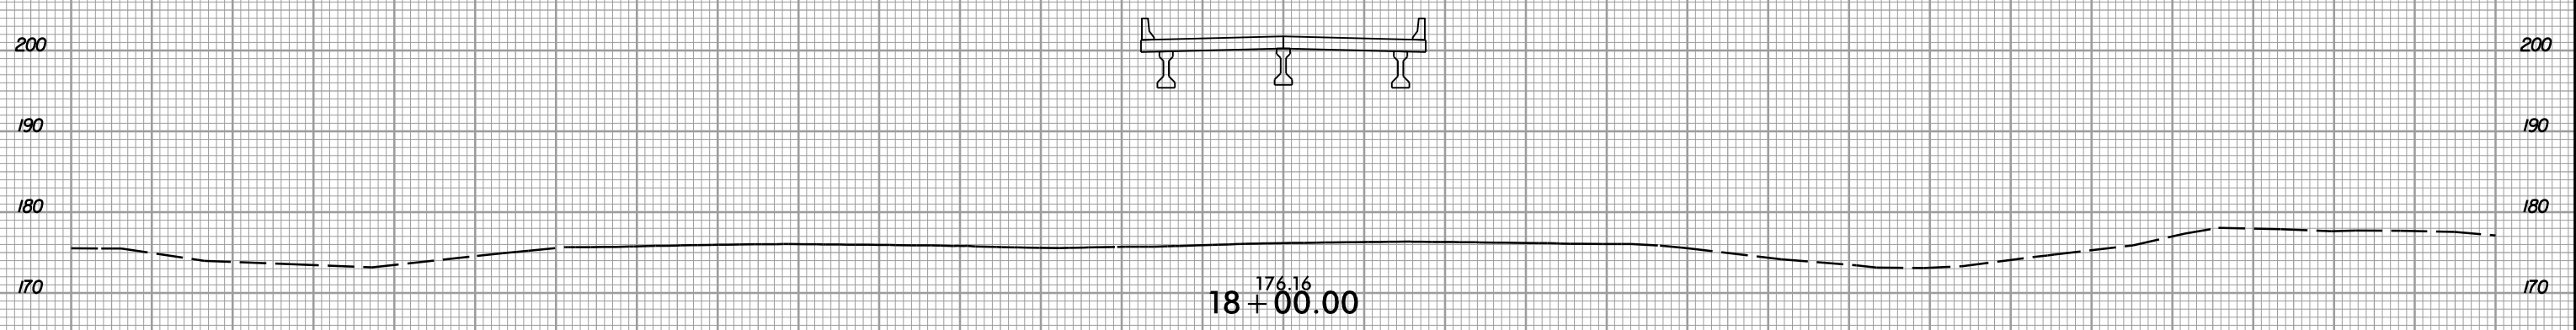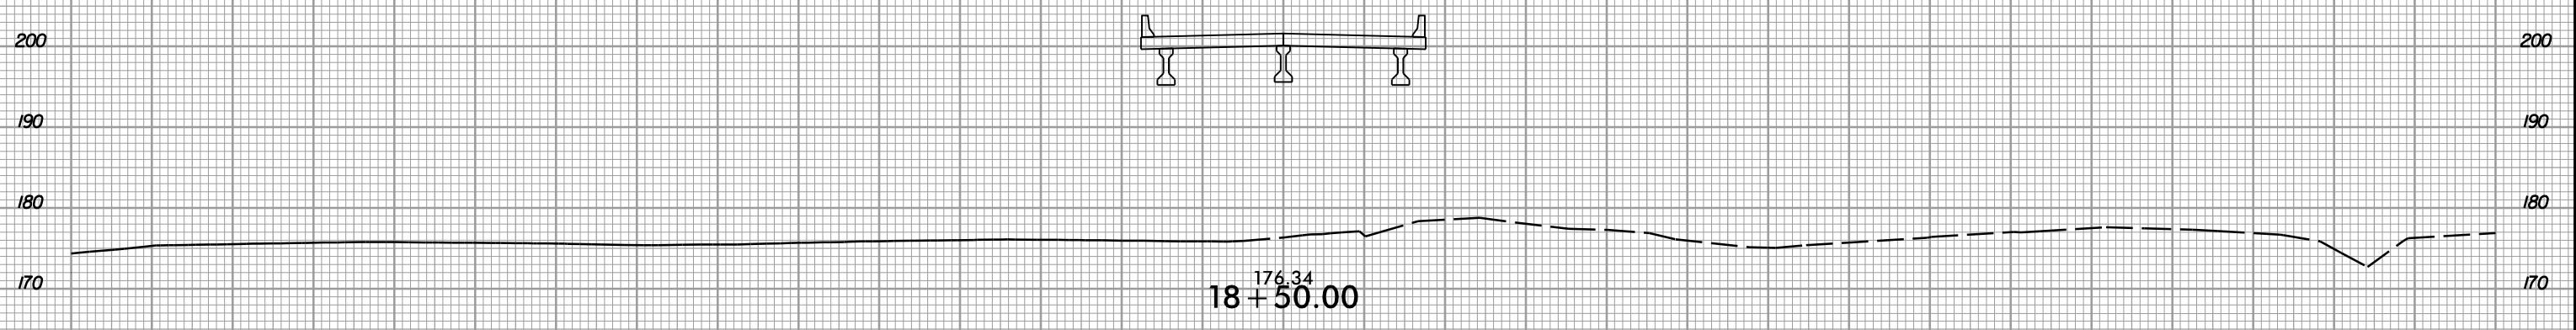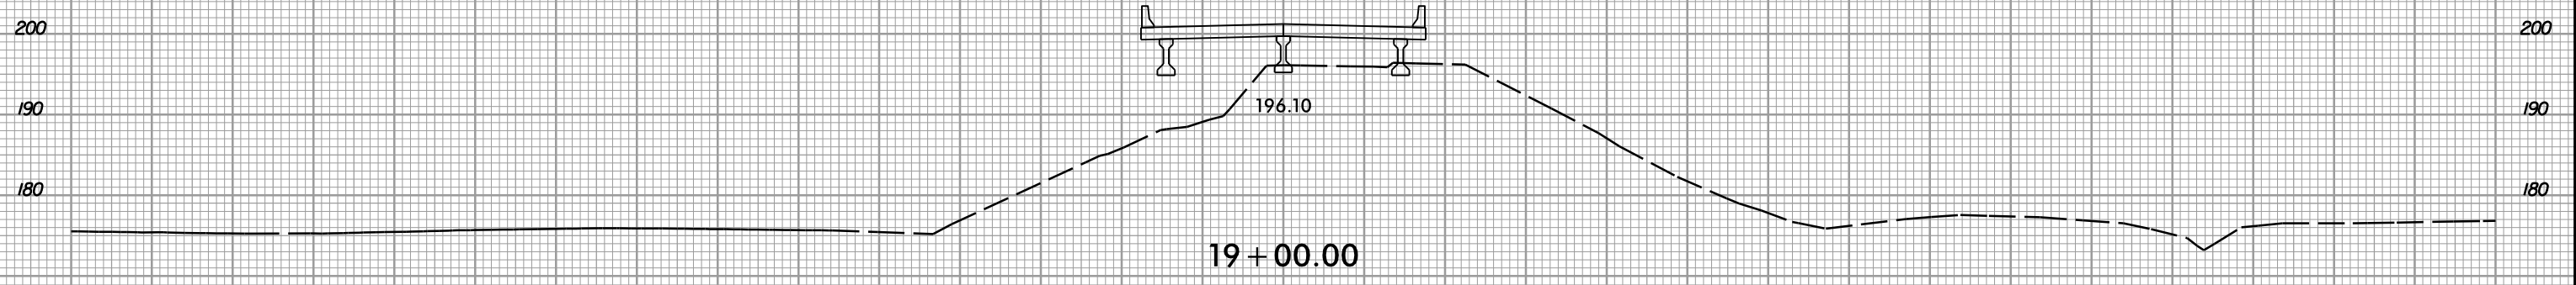


-Y1-

150 140 130 120 110 100 90 80 70 60 50 40 30 20 10 0 10 20 30 40 50 60 70 80 90 100 110 120 130 140 150




6/5/2017  
 I:\5786\_rdy\_xpl\_Y1.dgn  
 I:\5786\_rdy\_xpl\_Y1.dgn

8/23/99

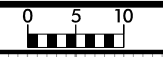

PROJ. REFERENCE NO.	SHEET NO.
I-5786	X-91

150 140 130 120 110 100 90 80 70 60 50 40 30 20 10 0 10 20 30 40 50 60 70 80 90 100 110 120 130 140 150

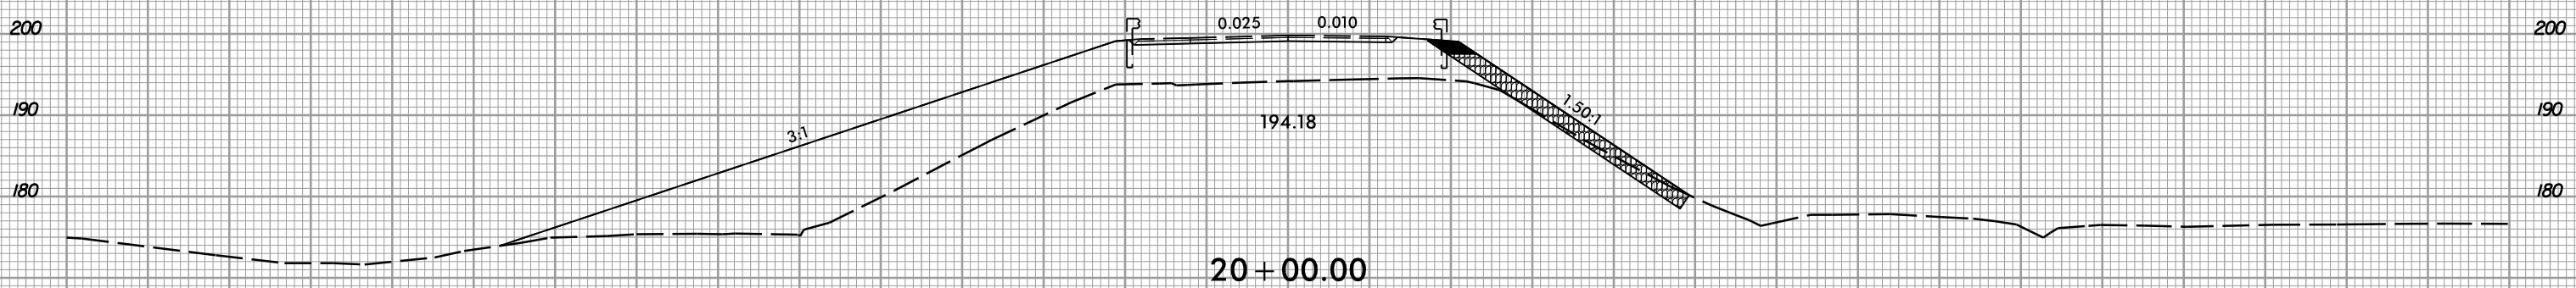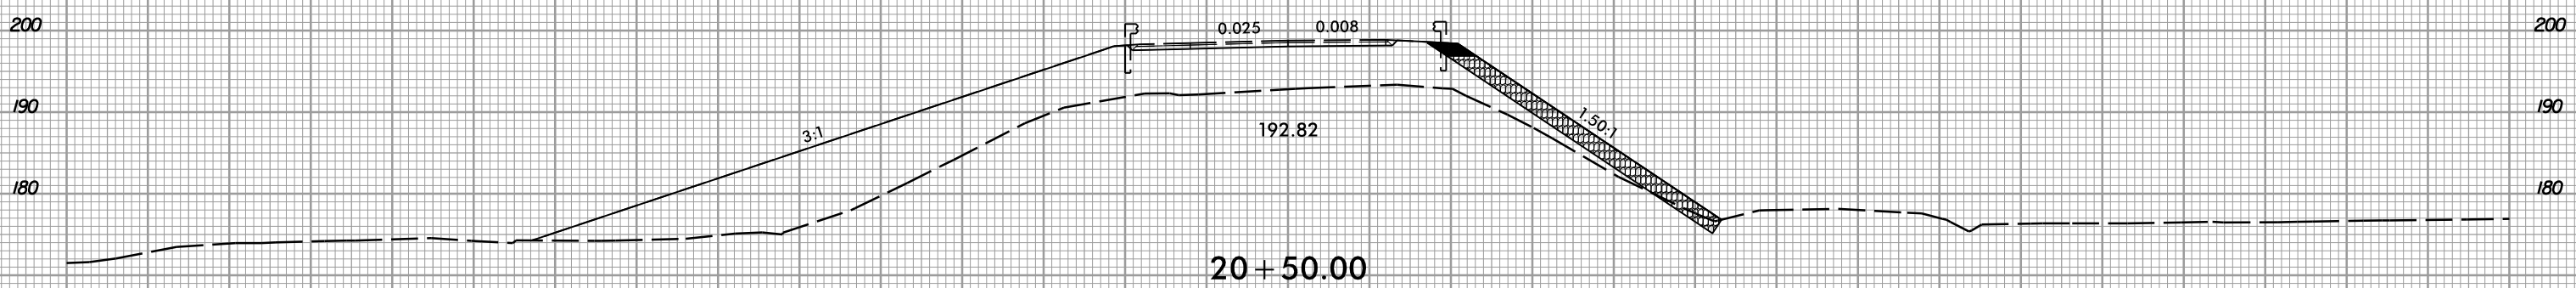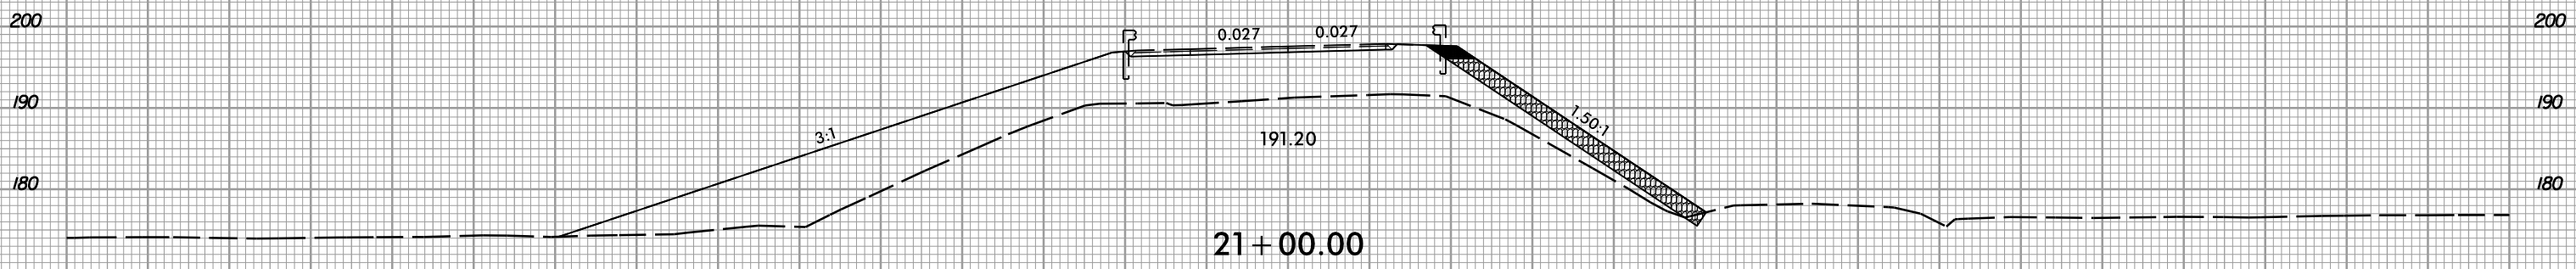

-Y1-

150 140 130 120 110 100 90 80 70 60 50 40 30 20 10 0 10 20 30 40 50 60 70 80 90 100 110 120 130 140 150

6/5/2017 11:57:16 AM I:\5786\_rdy\_xpl\Y1.dgn



8/23/99



PROJ. REFERENCE NO.  
I-5786

SHEET NO.  
X-92

150 140 130 120 110 100 90 80 70 60 50 40 30 20 10 0 10 20 30 40 50 60 70 80 90 100 110 120 130 140 150

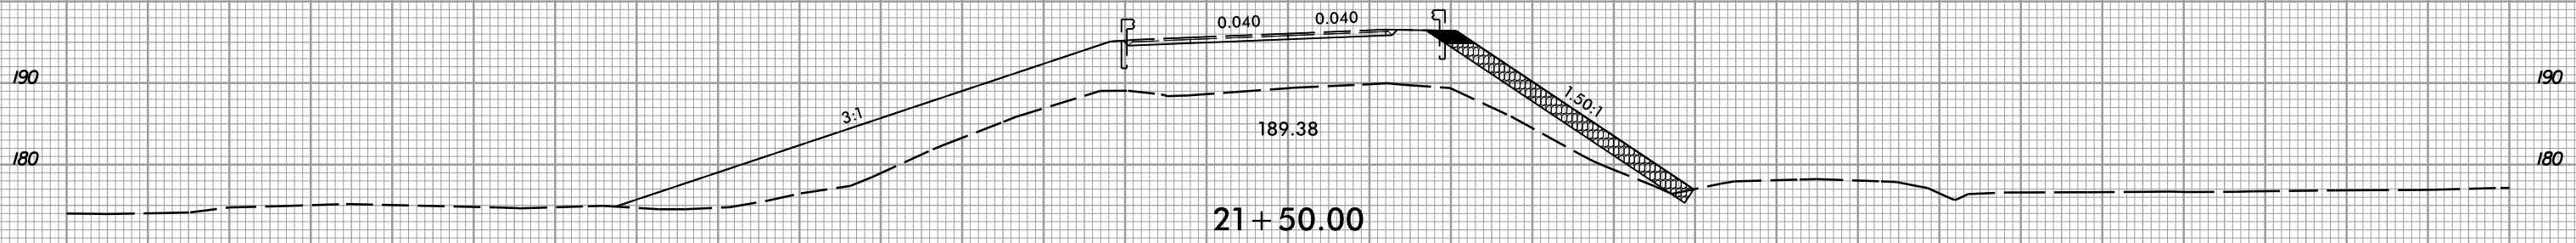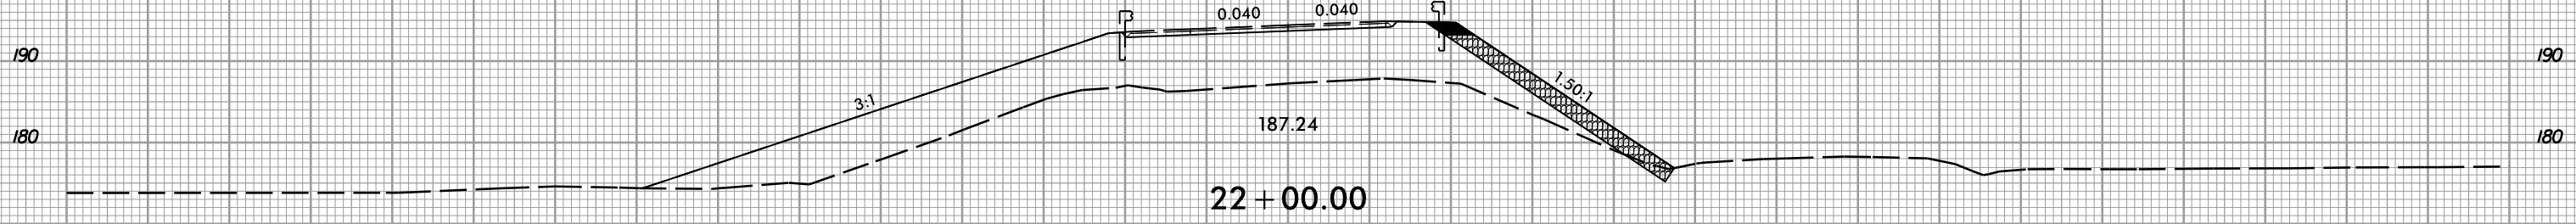

-Y1-

150 140 130 120 110 100 90 80 70 60 50 40 30 20 10 0 10 20 30 40 50 60 70 80 90 100 110 120 130 140 150

6/5/2017  
I:\5786\rdy\xp1\Y1.dgn


8/23/99



PROJ. REFERENCE NO.  
I-5786

SHEET NO.  
X-93

150 140 130 120 110 100 90 80 70 60 50 40 30 20 10 0 10 20 30 40 50 60 70 80 90 100 110 120 130 140 150

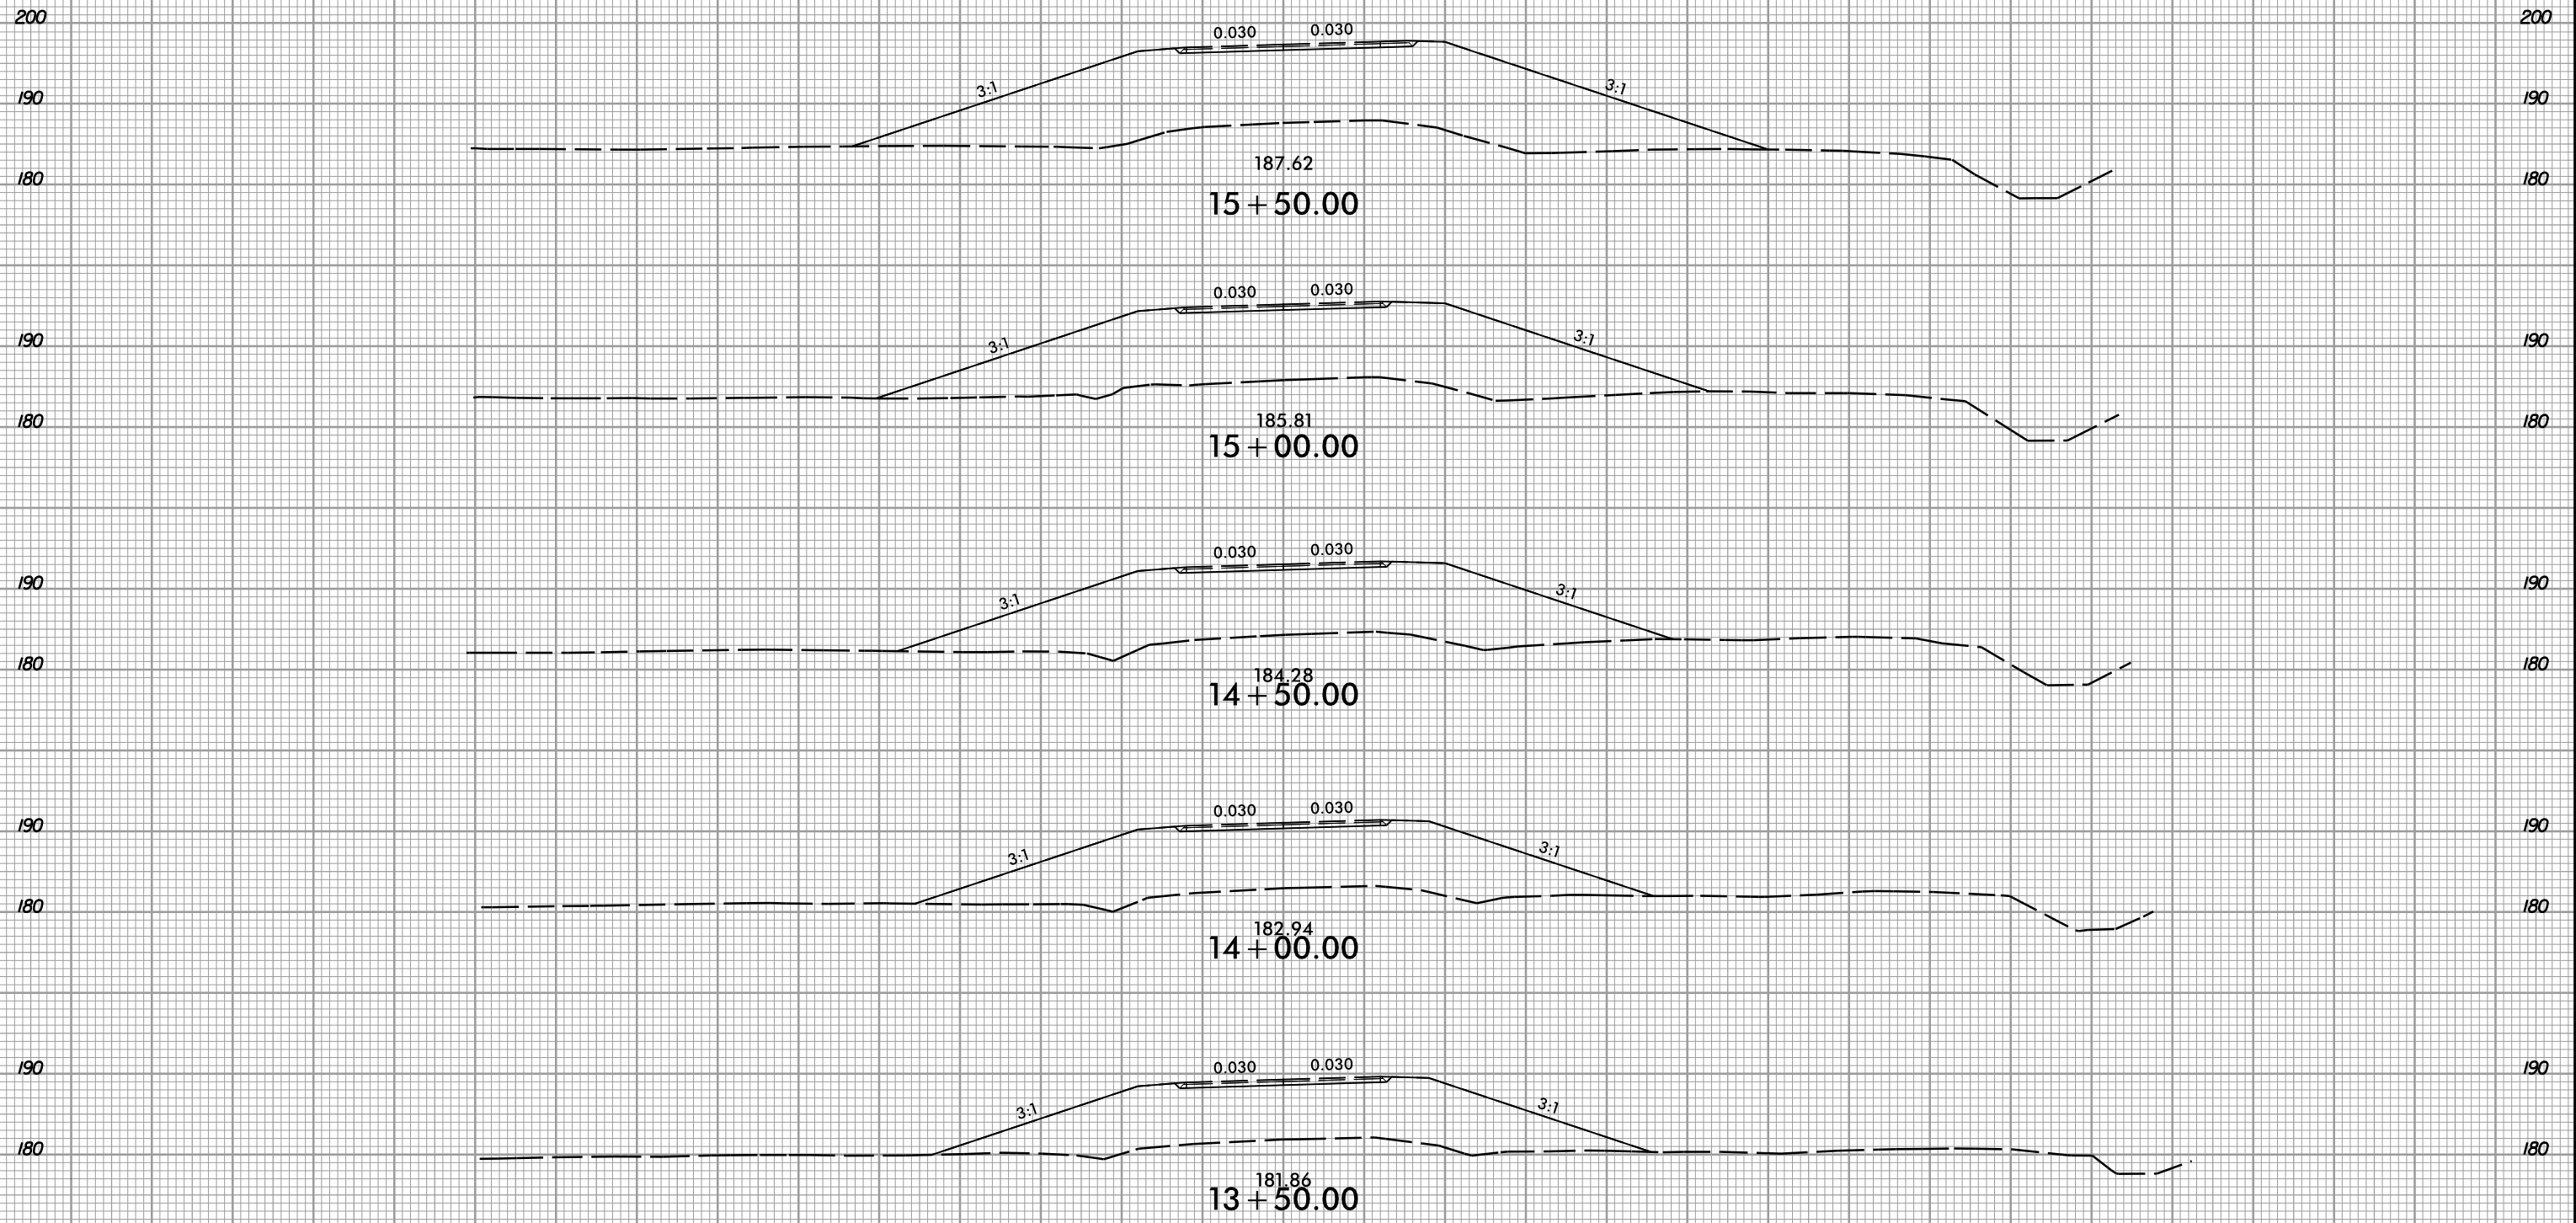

150 140 130 120 110 100 90 80 70 60 50 40 30 20 10 0 10 20 30 40 50 60 70 80 90 100 110 120 130 140 150

6/5/2017  
I:\5786\_rdy\_xpl\_y4.dgn





8/23/99



PROJ. REFERENCE NO.  
I-5786

SHEET NO.  
X-94

150 140 130 120 110 100 90 80 70 60 50 40 30 20 10 0 10 20 30 40 50 60 70 80 90 100 110 120 130 140 150

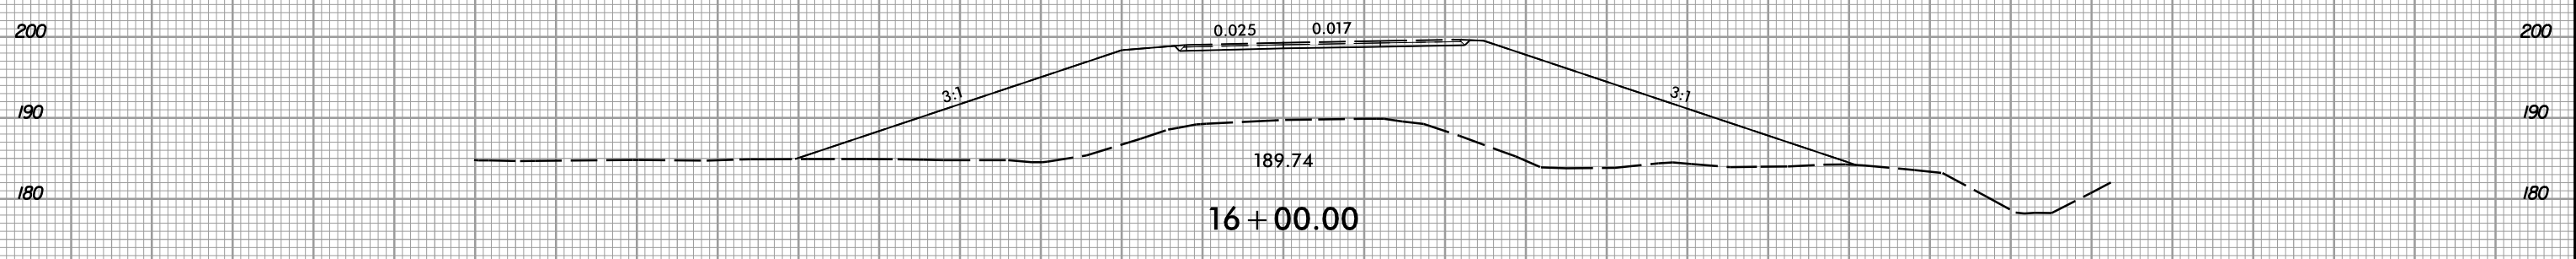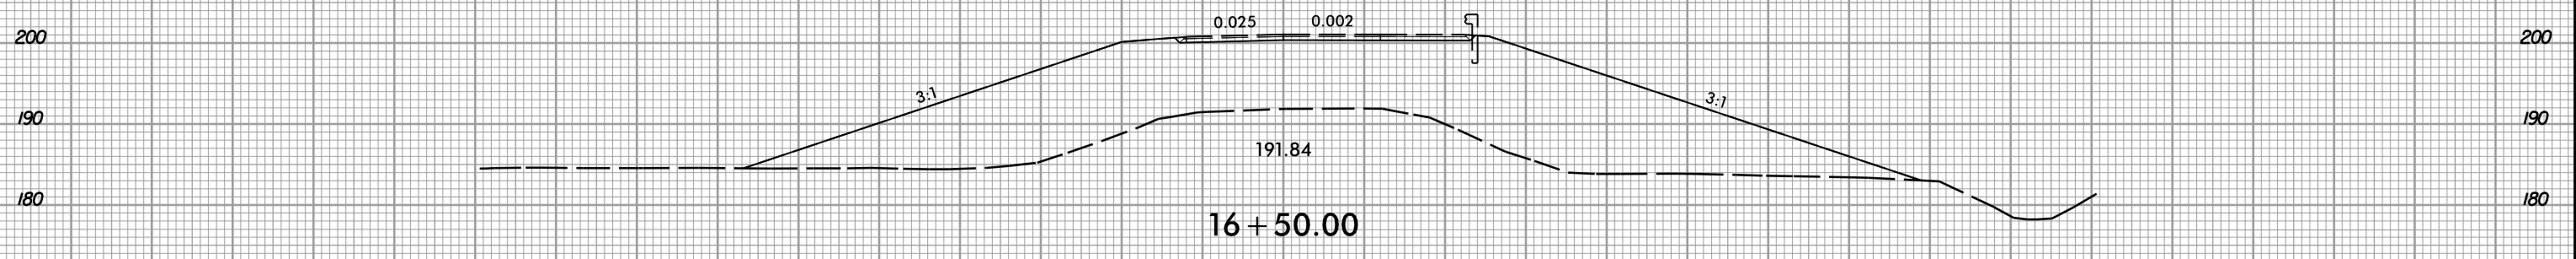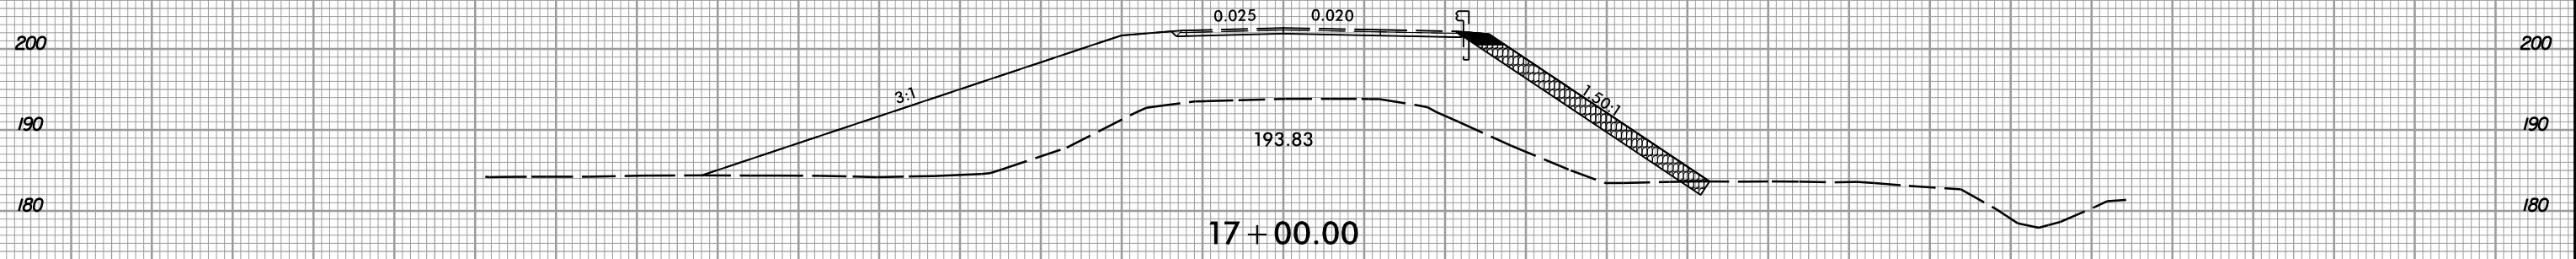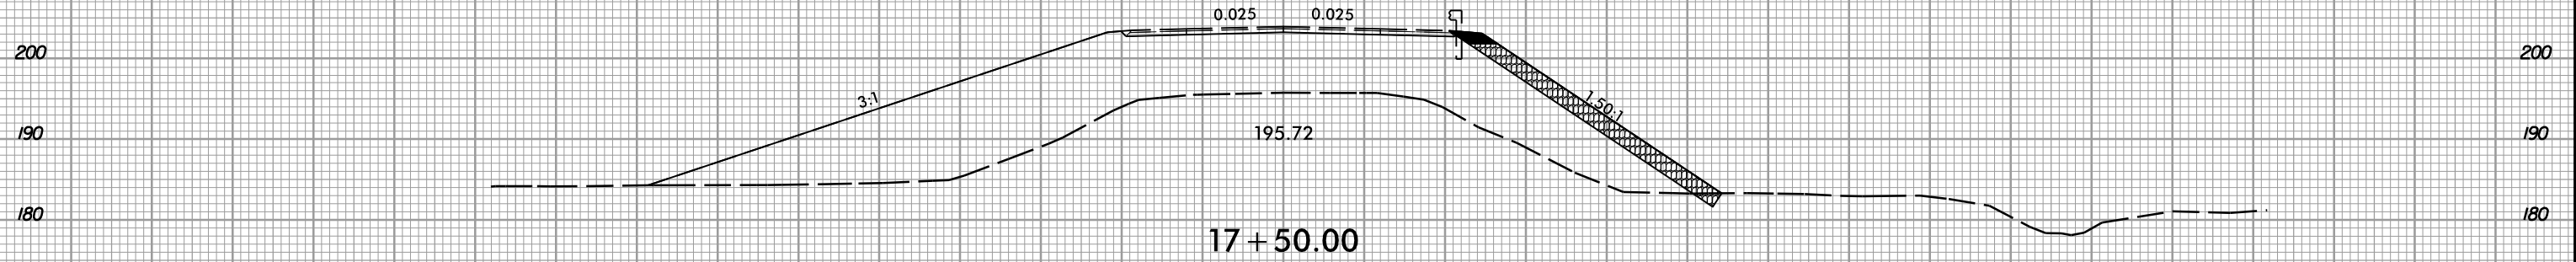


-Y4-

150 140 130 120 110 100 90 80 70 60 50 40 30 20 10 0 10 20 30 40 50 60 70 80 90 100 110 120 130 140 150

6/5/2017 11:51:33 AM I:\Projects\16\_rdy\_xpl\_y4.dgn


8/23/99

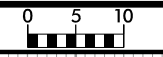

PROJ. REFERENCE NO.  
I-5786

SHEET NO.  
X-95

150 140 130 120 110 100 90 80 70 60 50 40 30 20 10 0 10 20 30 40 50 60 70 80 90 100 110 120 130 140 150

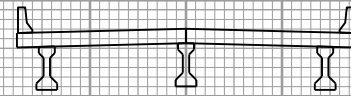

187.50  
19+50.00

200.64  
19+00.00

199.30  
18+50.00

197.56  
18+00.00

-Y4-

3:1

0.025 0.025

1.50:1

3:1

0.025 0.025

1.50:1

3:1

0.025 0.025

1.50:1

6/5/2017  
I:\5786\_rdy\_xpl\_y4.dgn  
I:\5786\_rdy\_xpl\_y4.dgn








8/23/99



PROJ. REFERENCE NO.  
I-5786

SHEET NO.  
X-96

150 140 130 120 110 100 90 80 70 60 50 40 30 20 10 0 10 20 30 40 50 60 70 80 90 100 110 120 130 140 150

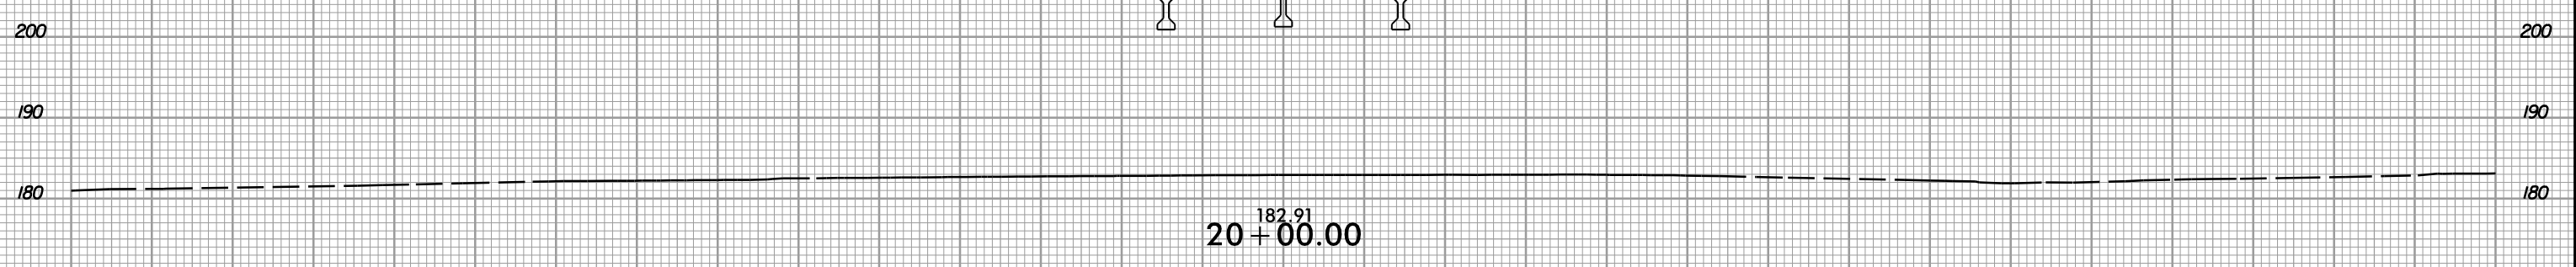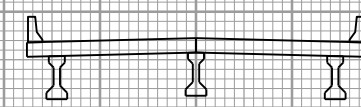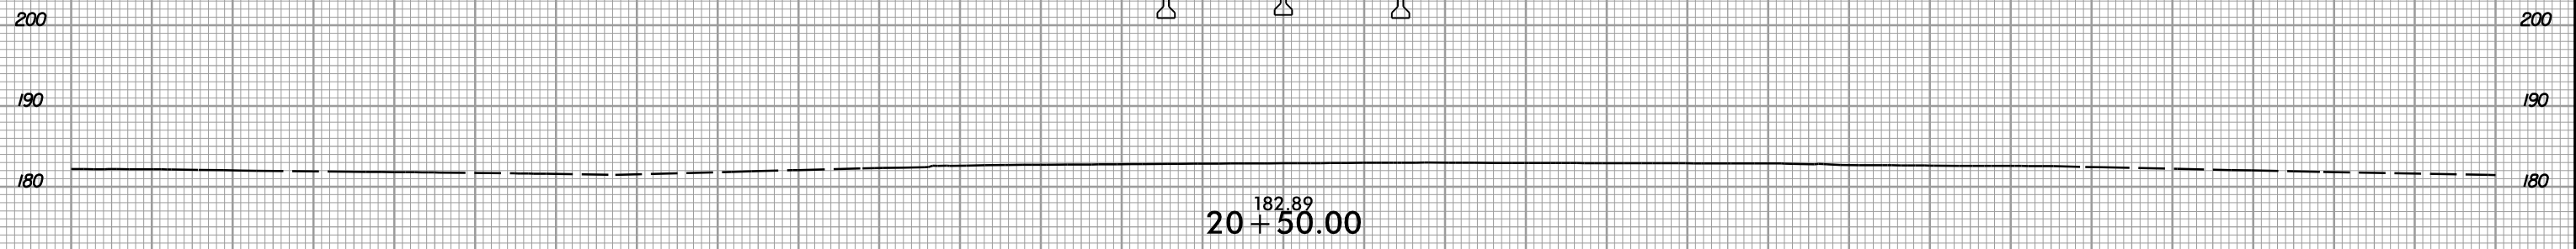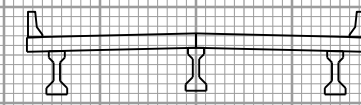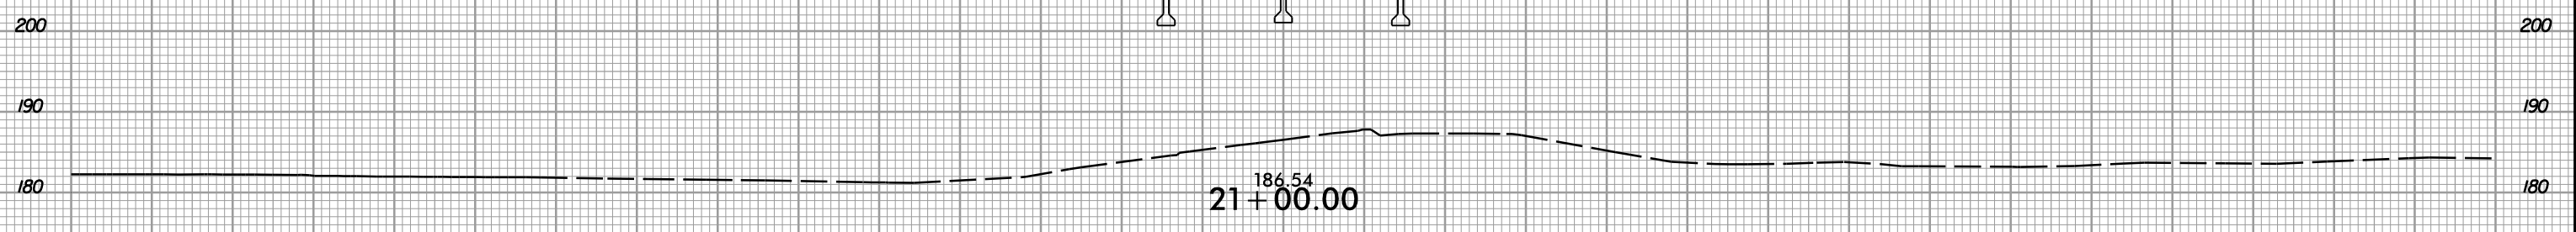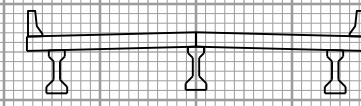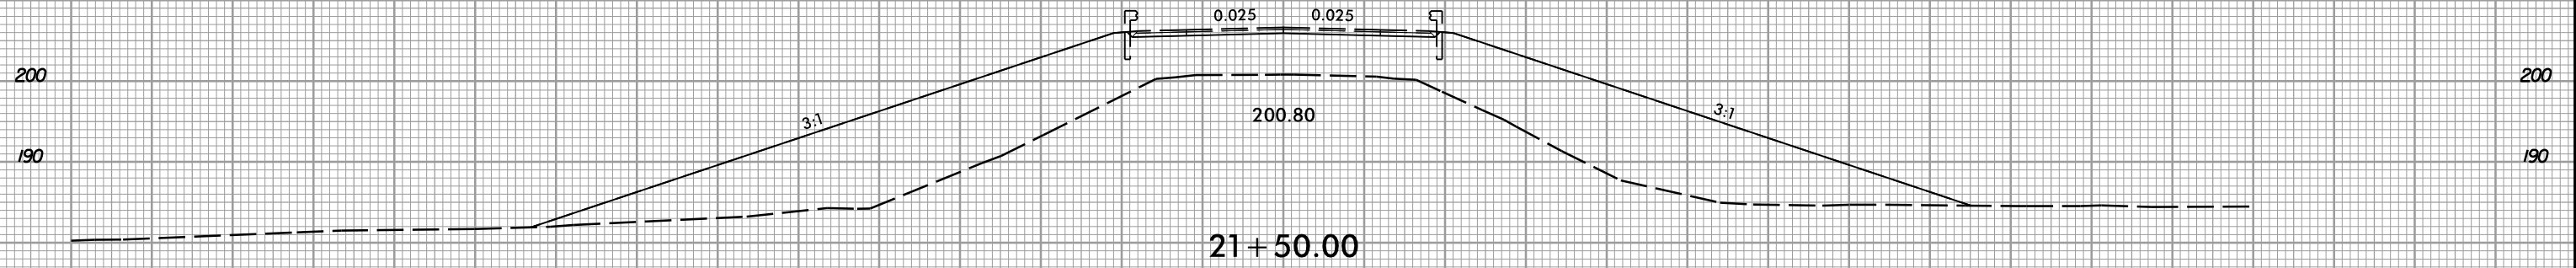


-Y4-

150 140 130 120 110 100 90 80 70 60 50 40 30 20 10 0 10 20 30 40 50 60 70 80 90 100 110 120 130 140 150


6/5/2017  
I:\5786\_rdy\_xpl.y4.dgn




150 140 130 120 110 100 90 80 70 60 50 40 30 20 10 0 10 20 30 40 50 60 70 80 90 100 110 120 130 140 150

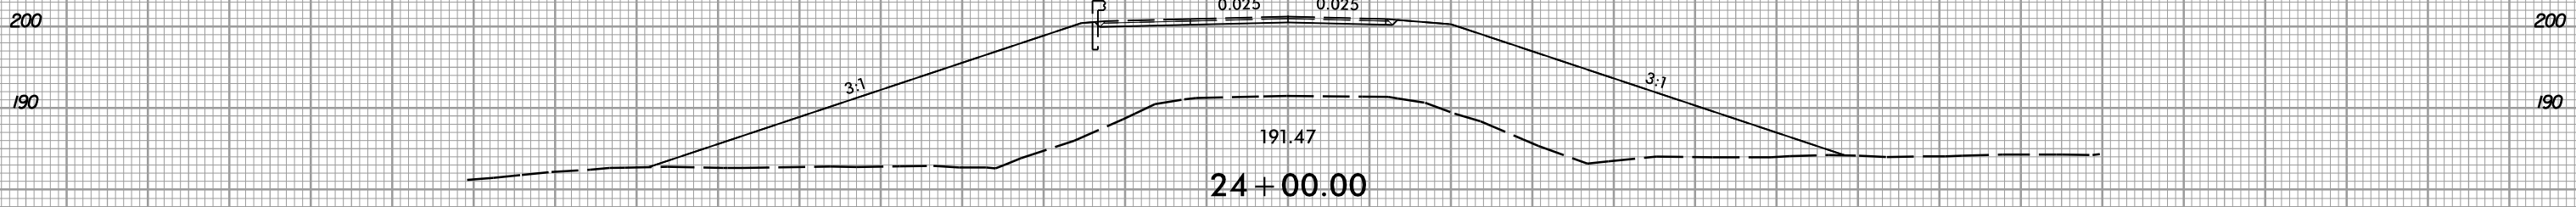


24+00.00

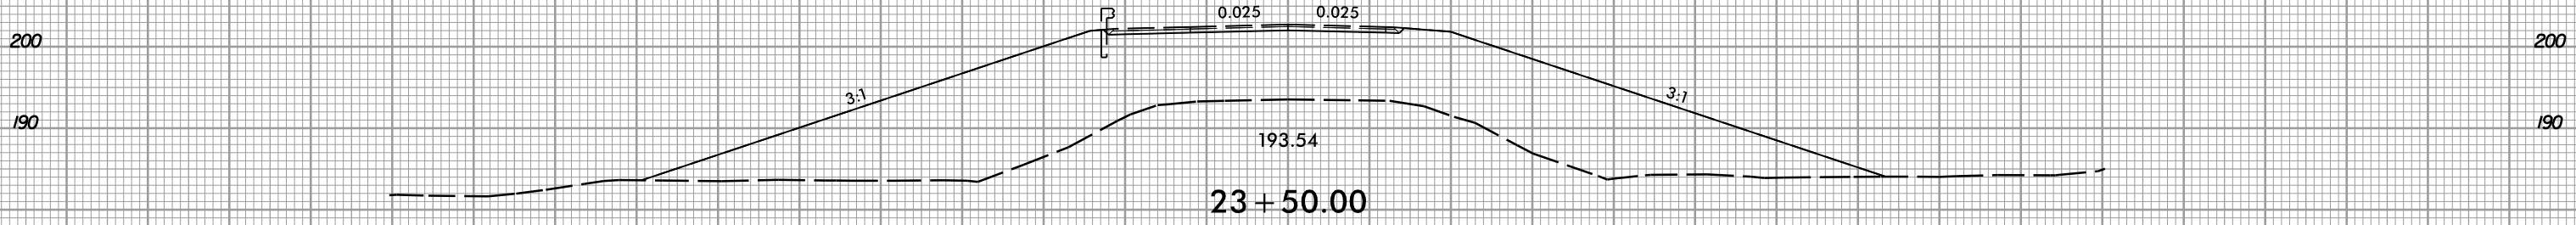


23+50.00

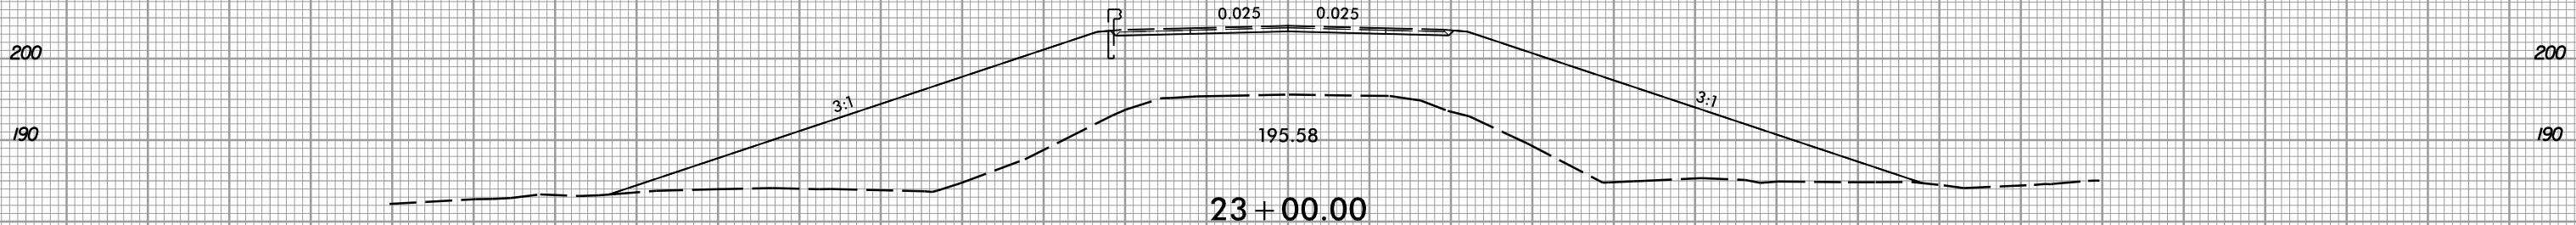

23+00.00

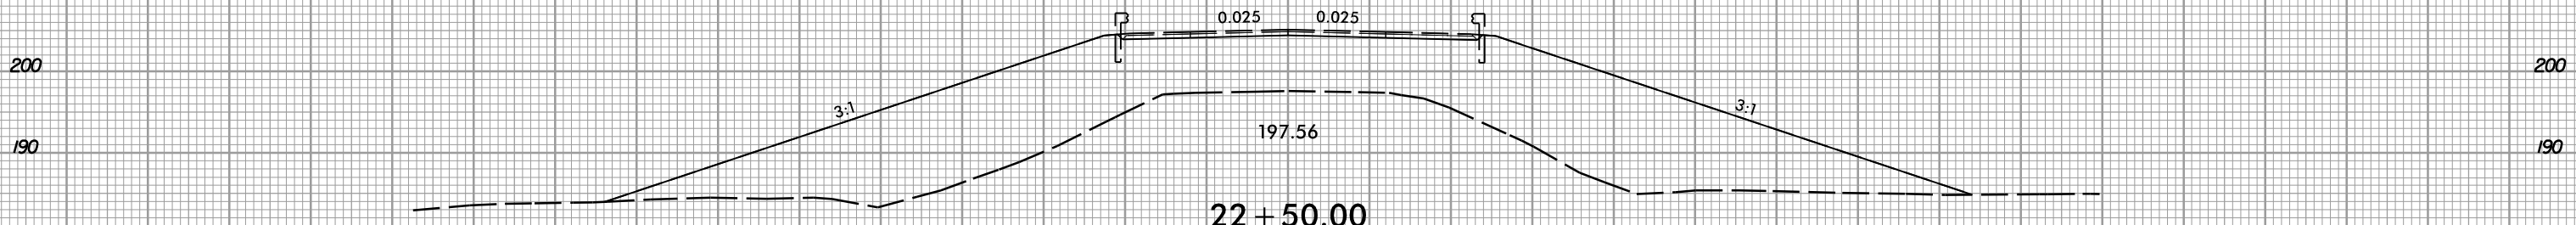

22+50.00

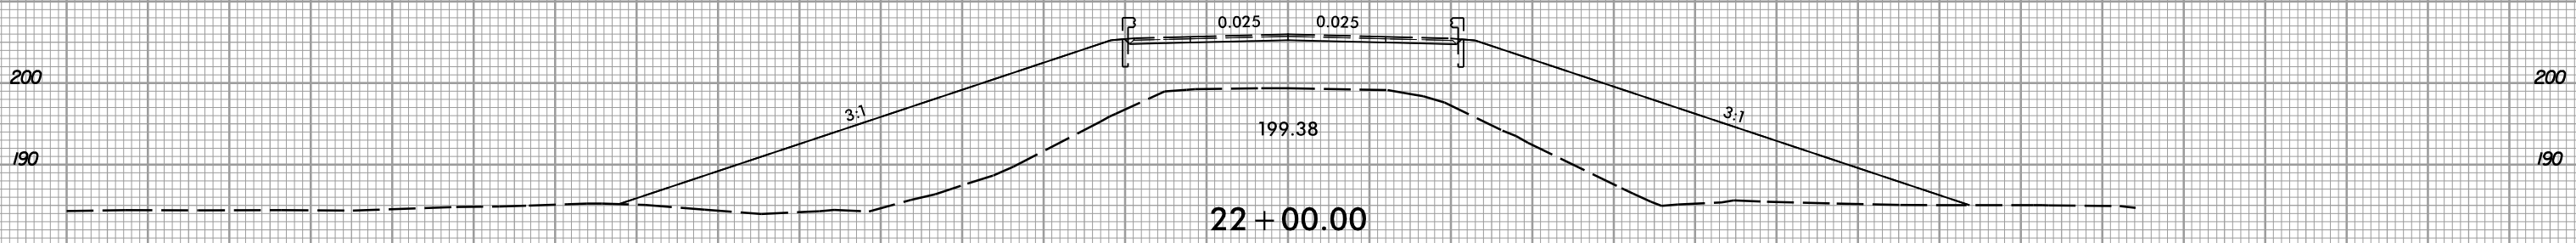

22+00.00


-Y4-

150 140 130 120 110 100 90 80 70 60 50 40 30 20 10 0 10 20 30 40 50 60 70 80 90 100 110 120 130 140 150





150 140 130 120 110 100 90 80 70 60 50 40 30 20 10 0 10 20 30 40 50 60 70 80 90 100 110 120 130 140 150

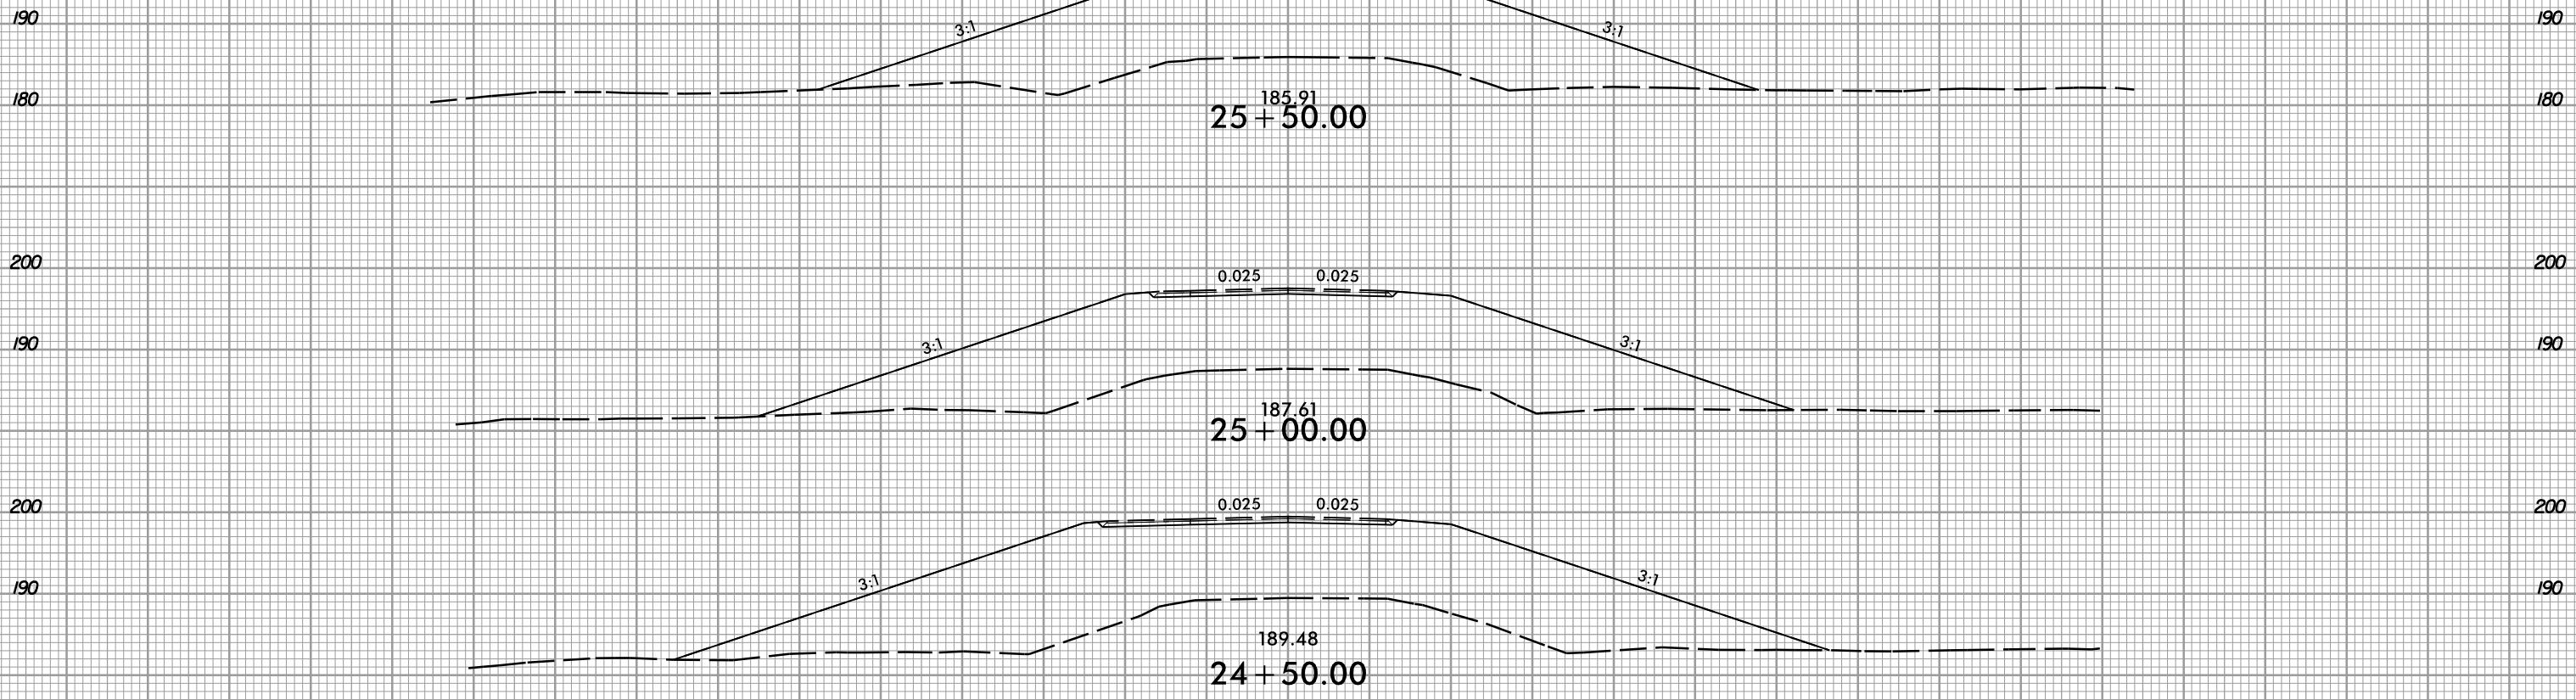

-Y4-

150 140 130 120 110 100 90 80 70 60 50 40 30 20 10 0 10 20 30 40 50 60 70 80 90 100 110 120 130 140 150







8/23/99



PROJ. REFERENCE NO.  
I-5786

SHEET NO.  
X-99

150 140 130 120 110 100 90 80 70 60 50 40 30 20 10 0 10 20 30 40 50 60 70 80 90 100 110 120 130 140 150

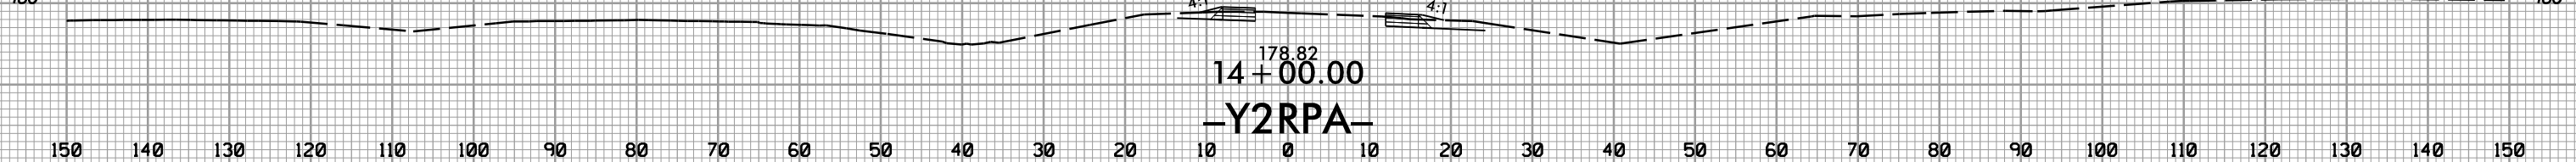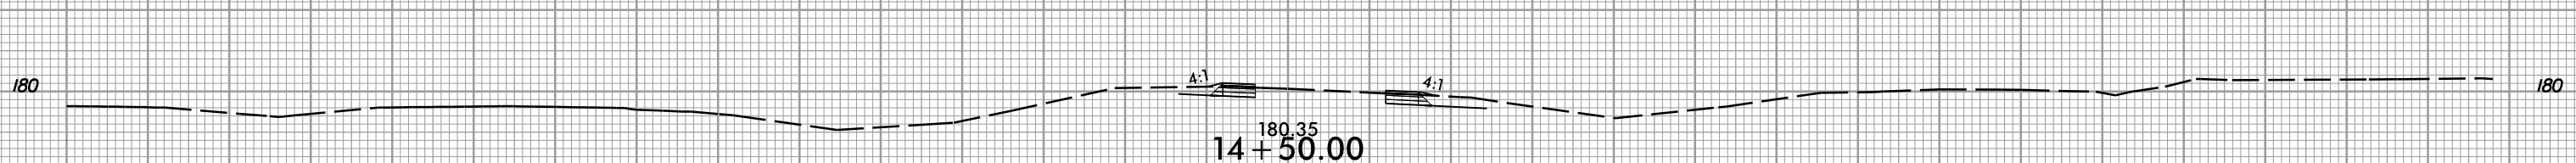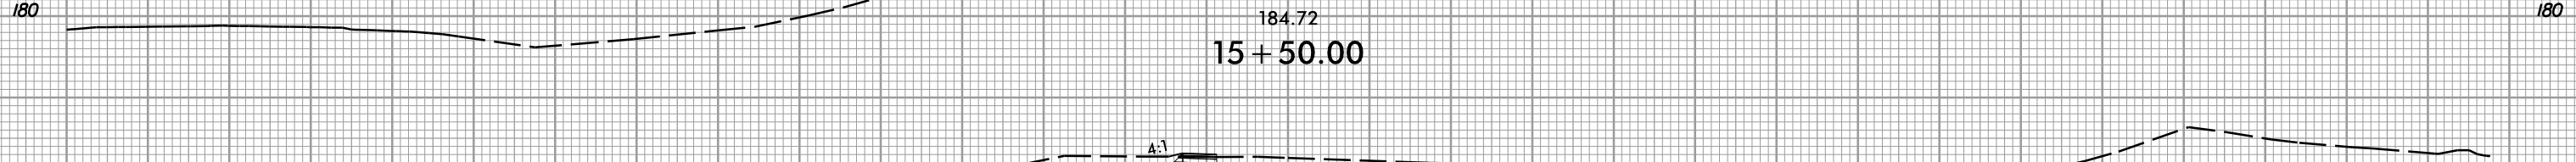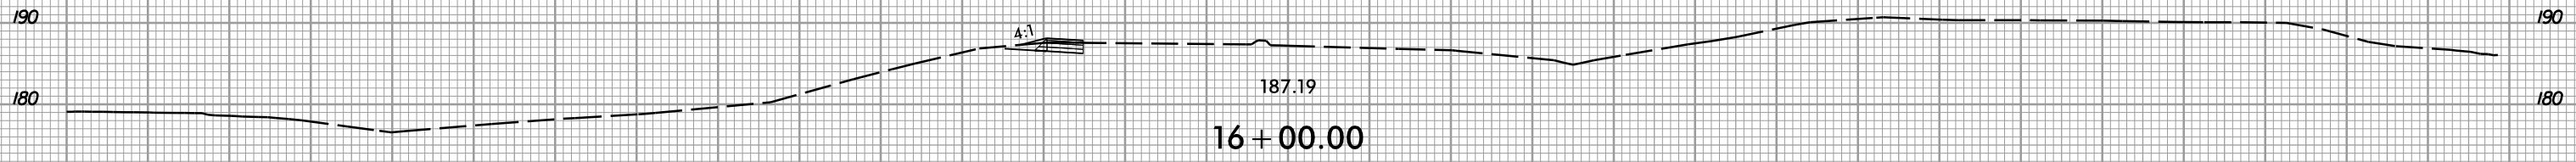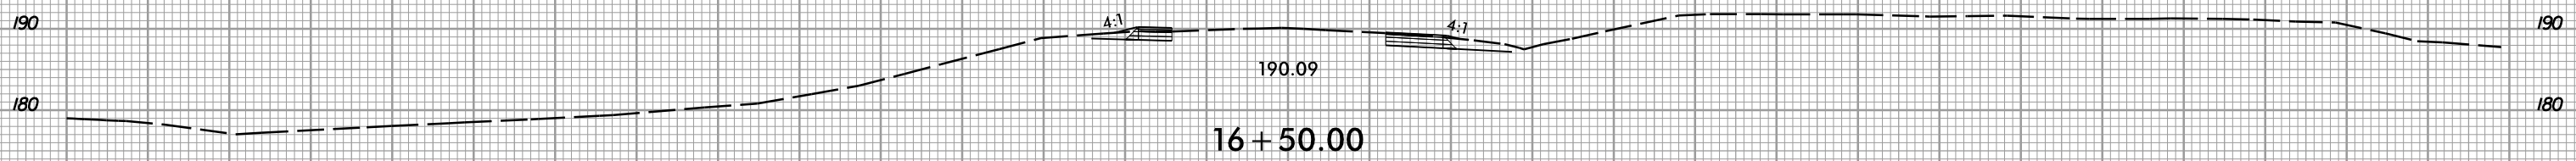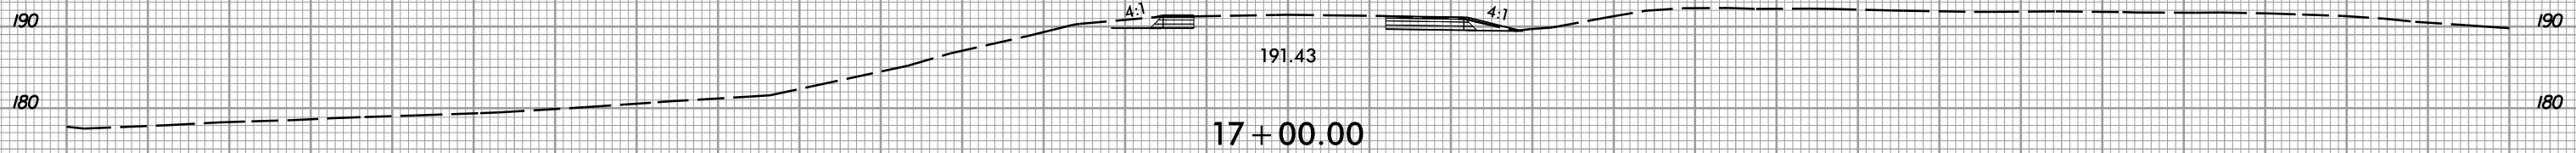


150 140 130 120 110 100 90 80 70 60 50 40 30 20 10 0 10 20 30 40 50 60 70 80 90 100 110 120 130 140 150

6/5/2017  
I:\5786\_rdy\xp1\_Y2\_RPA.dgn



150 140 130 120 110 100 90 80 70 60 50 40 30 20 10 0 10 20 30 40 50 60 70 80 90 100 110 120 130 140 150

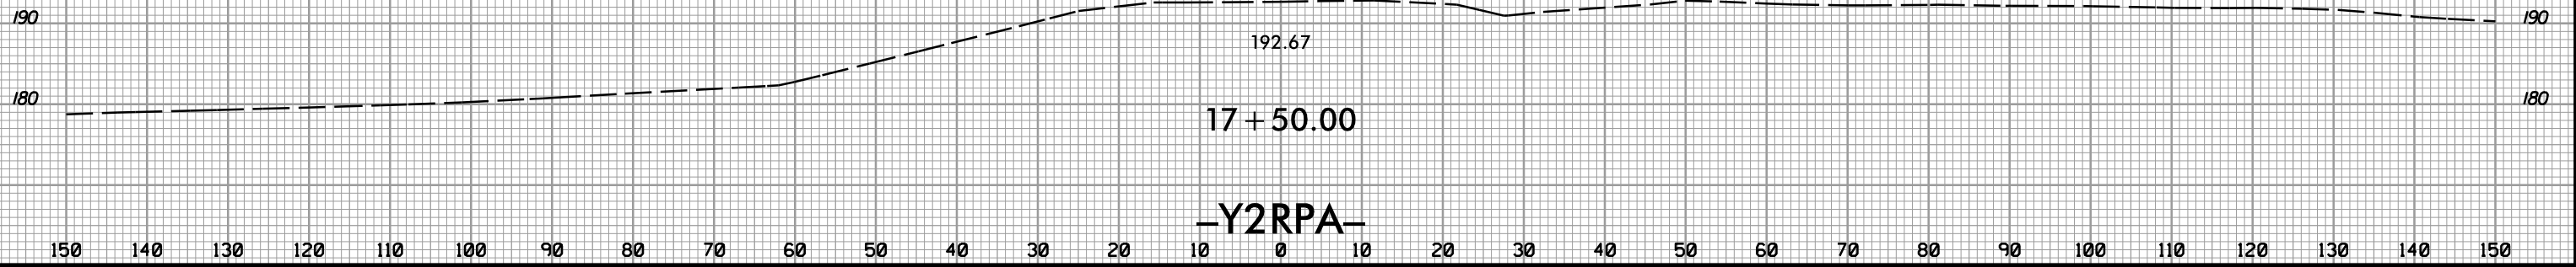


8/23/99



PROJ. REFERENCE NO.  
I-5786

SHEET NO.  
X-101

150 140 130 120 110 100 90 80 70 60 50 40 30 20 10 0 10 20 30 40 50 60 70 80 90 100 110 120 130 140 150

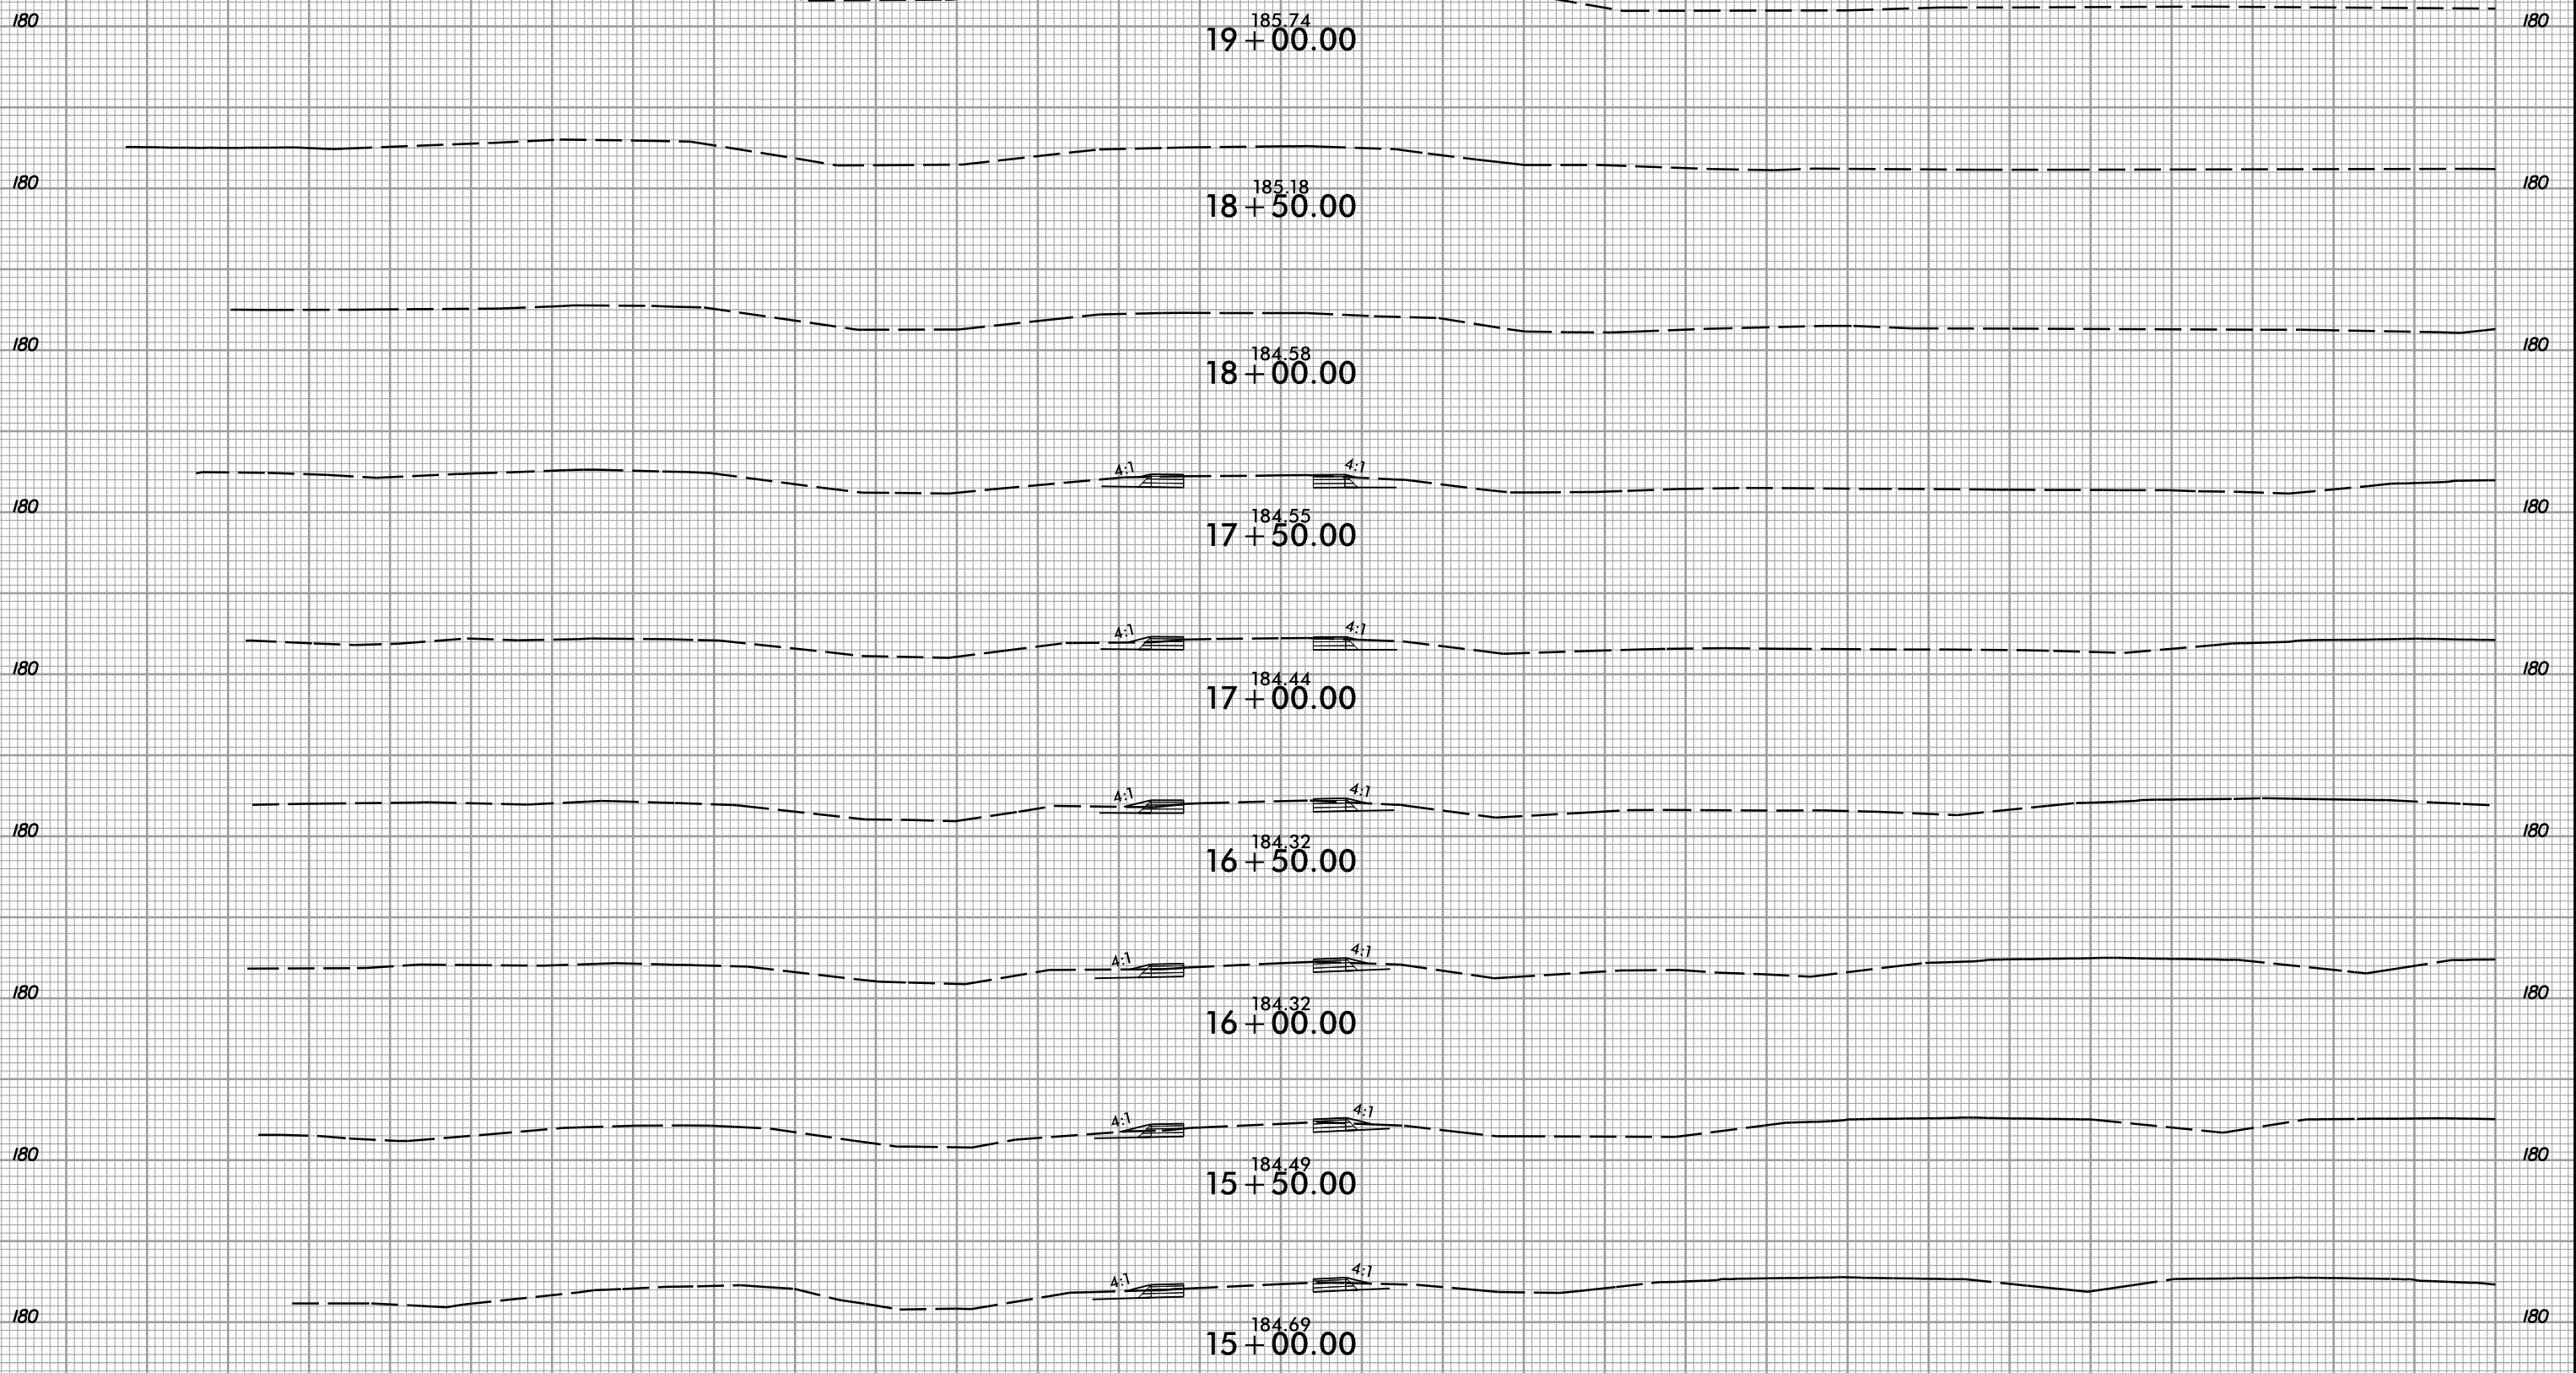

-Y2RPB-

150 140 130 120 110 100 90 80 70 60 50 40 30 20 10 0 10 20 30 40 50 60 70 80 90 100 110 120 130 140 150

6/5/2016 11:55:16 AM I:\5786\_rdy\xp1\Y2\_RPB.dgn


8/23/99



PROJ. REFERENCE NO.  
I-5786

SHEET NO.  
X-102


150 140 130 120 110 100 90 80 70 60 50 40 30 20 10 0 10 20 30 40 50 60 70 80 90 100 110 120 130 140 150

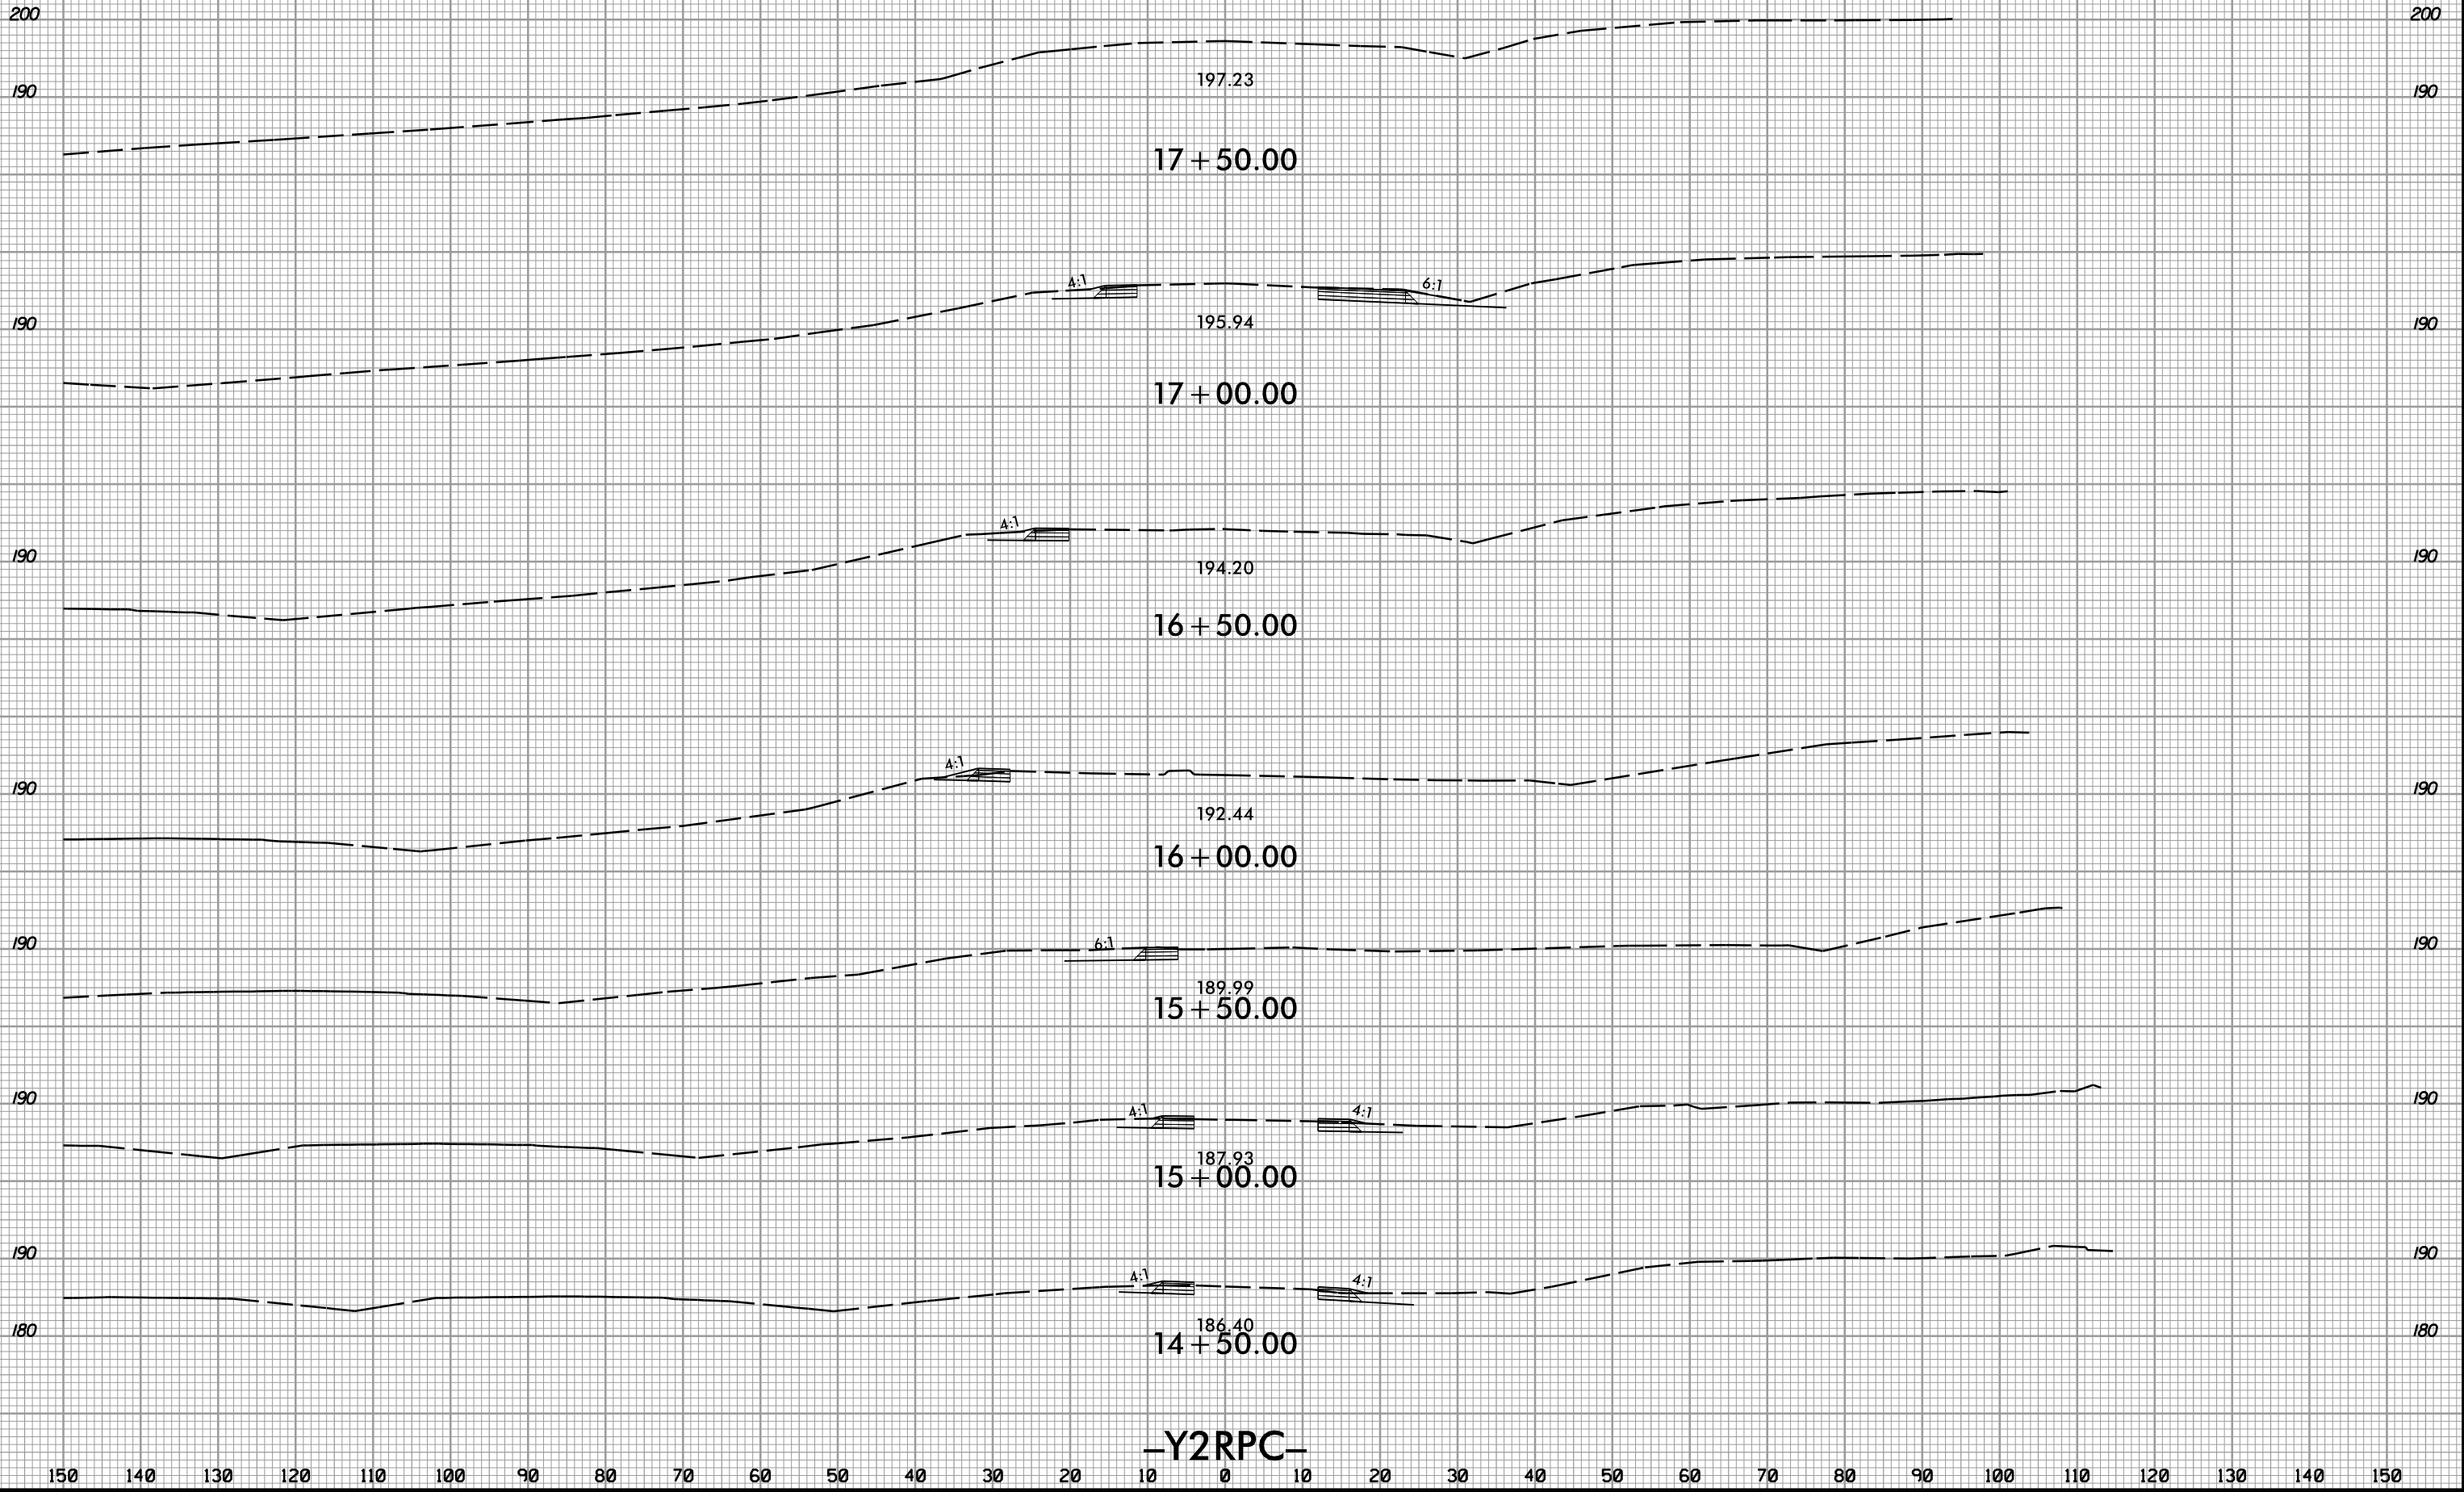


6/5/2017  
I:\5786\_rdy\xp1\_Y2\_RPC.dgn  
USER:rdy




150 140 130 120 110 100 90 80 70 60 50 40 30 20 10 0 10 20 30 40 50 60 70 80 90 100 110 120 130 140 150

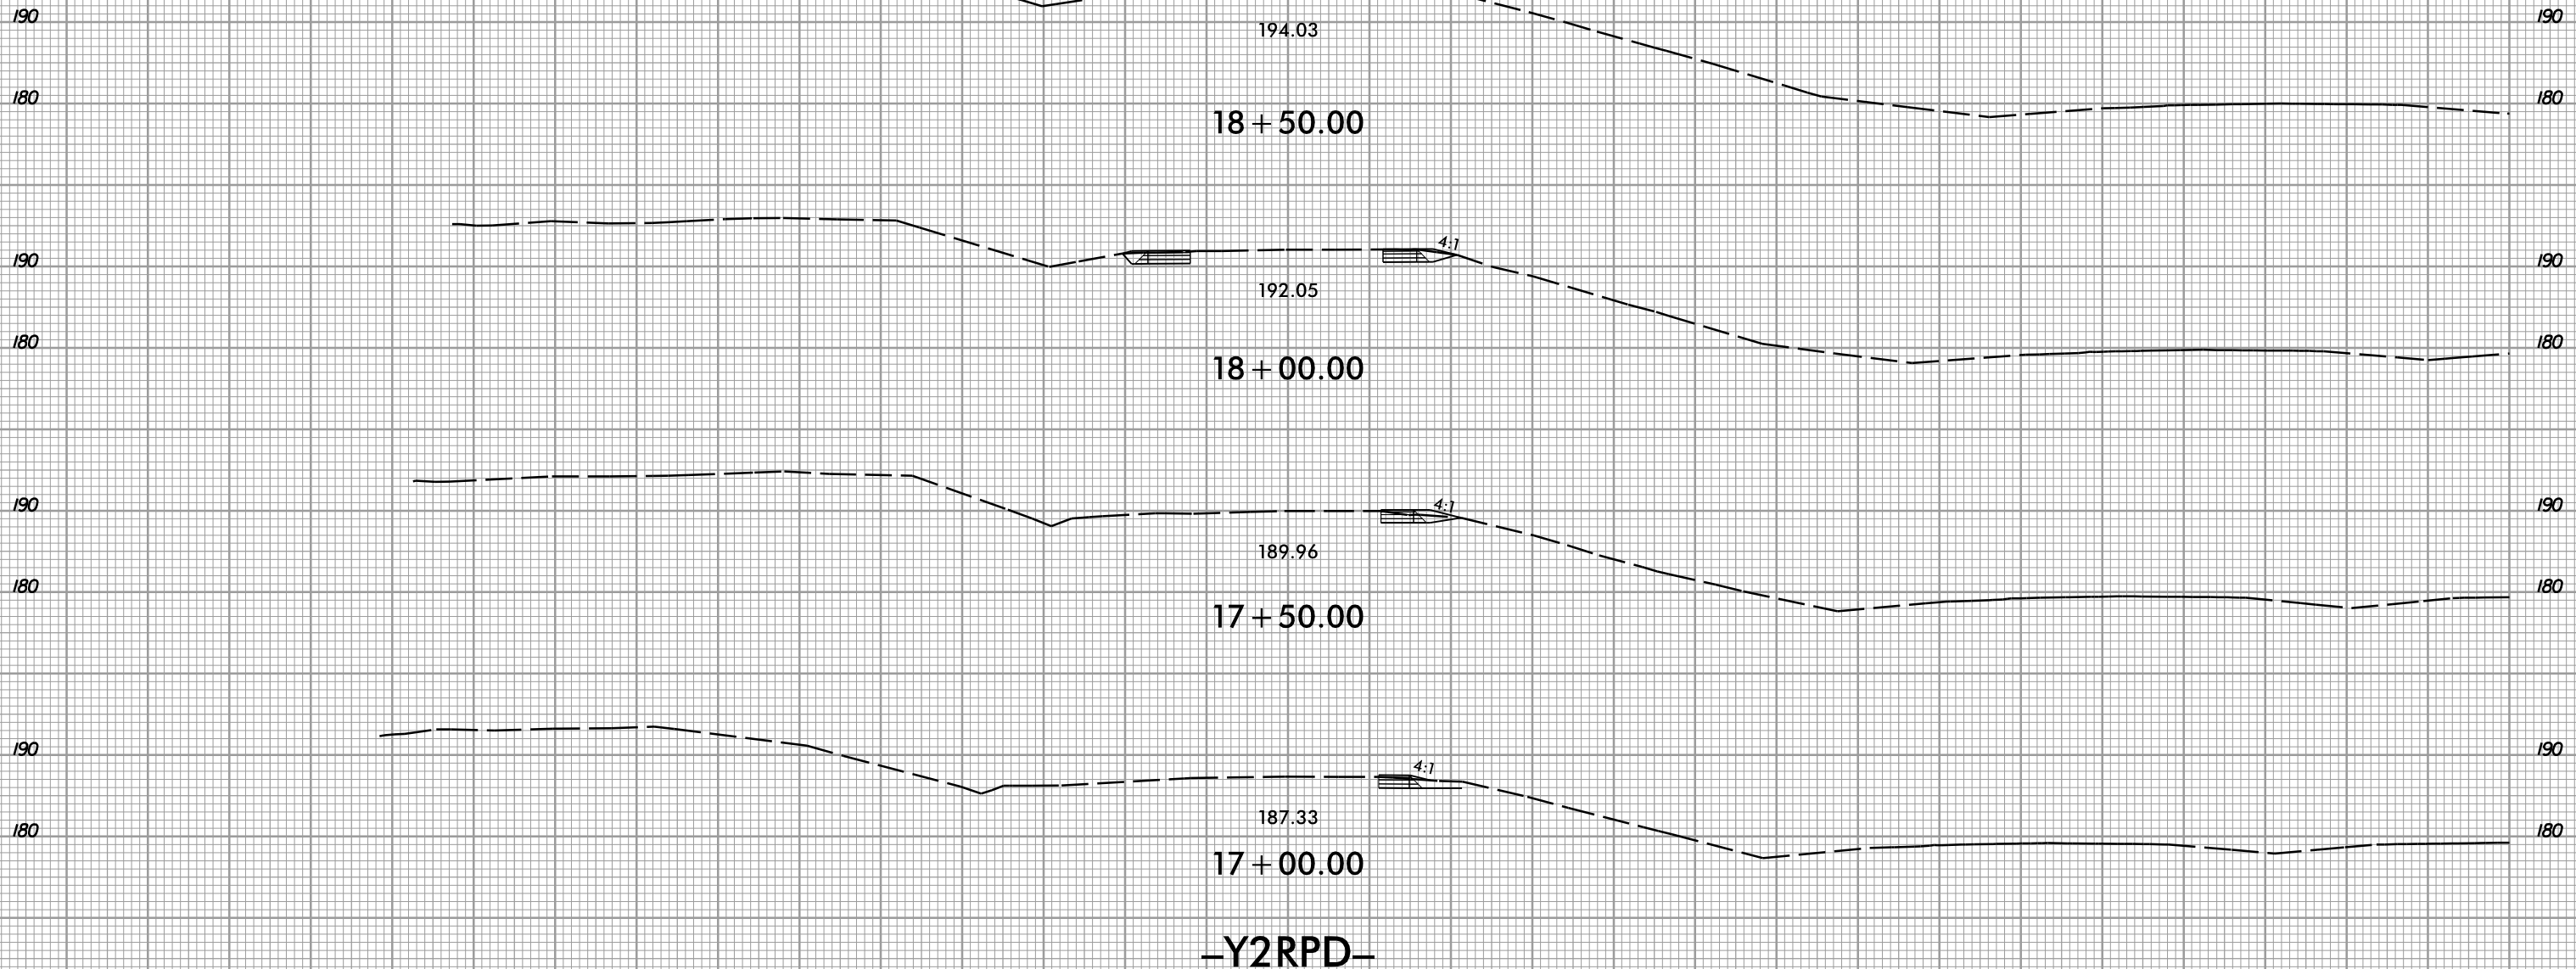

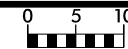

150 140 130 120 110 100 90 80 70 60 50 40 30 20 10 0 10 20 30 40 50 60 70 80 90 100 110 120 130 140 150

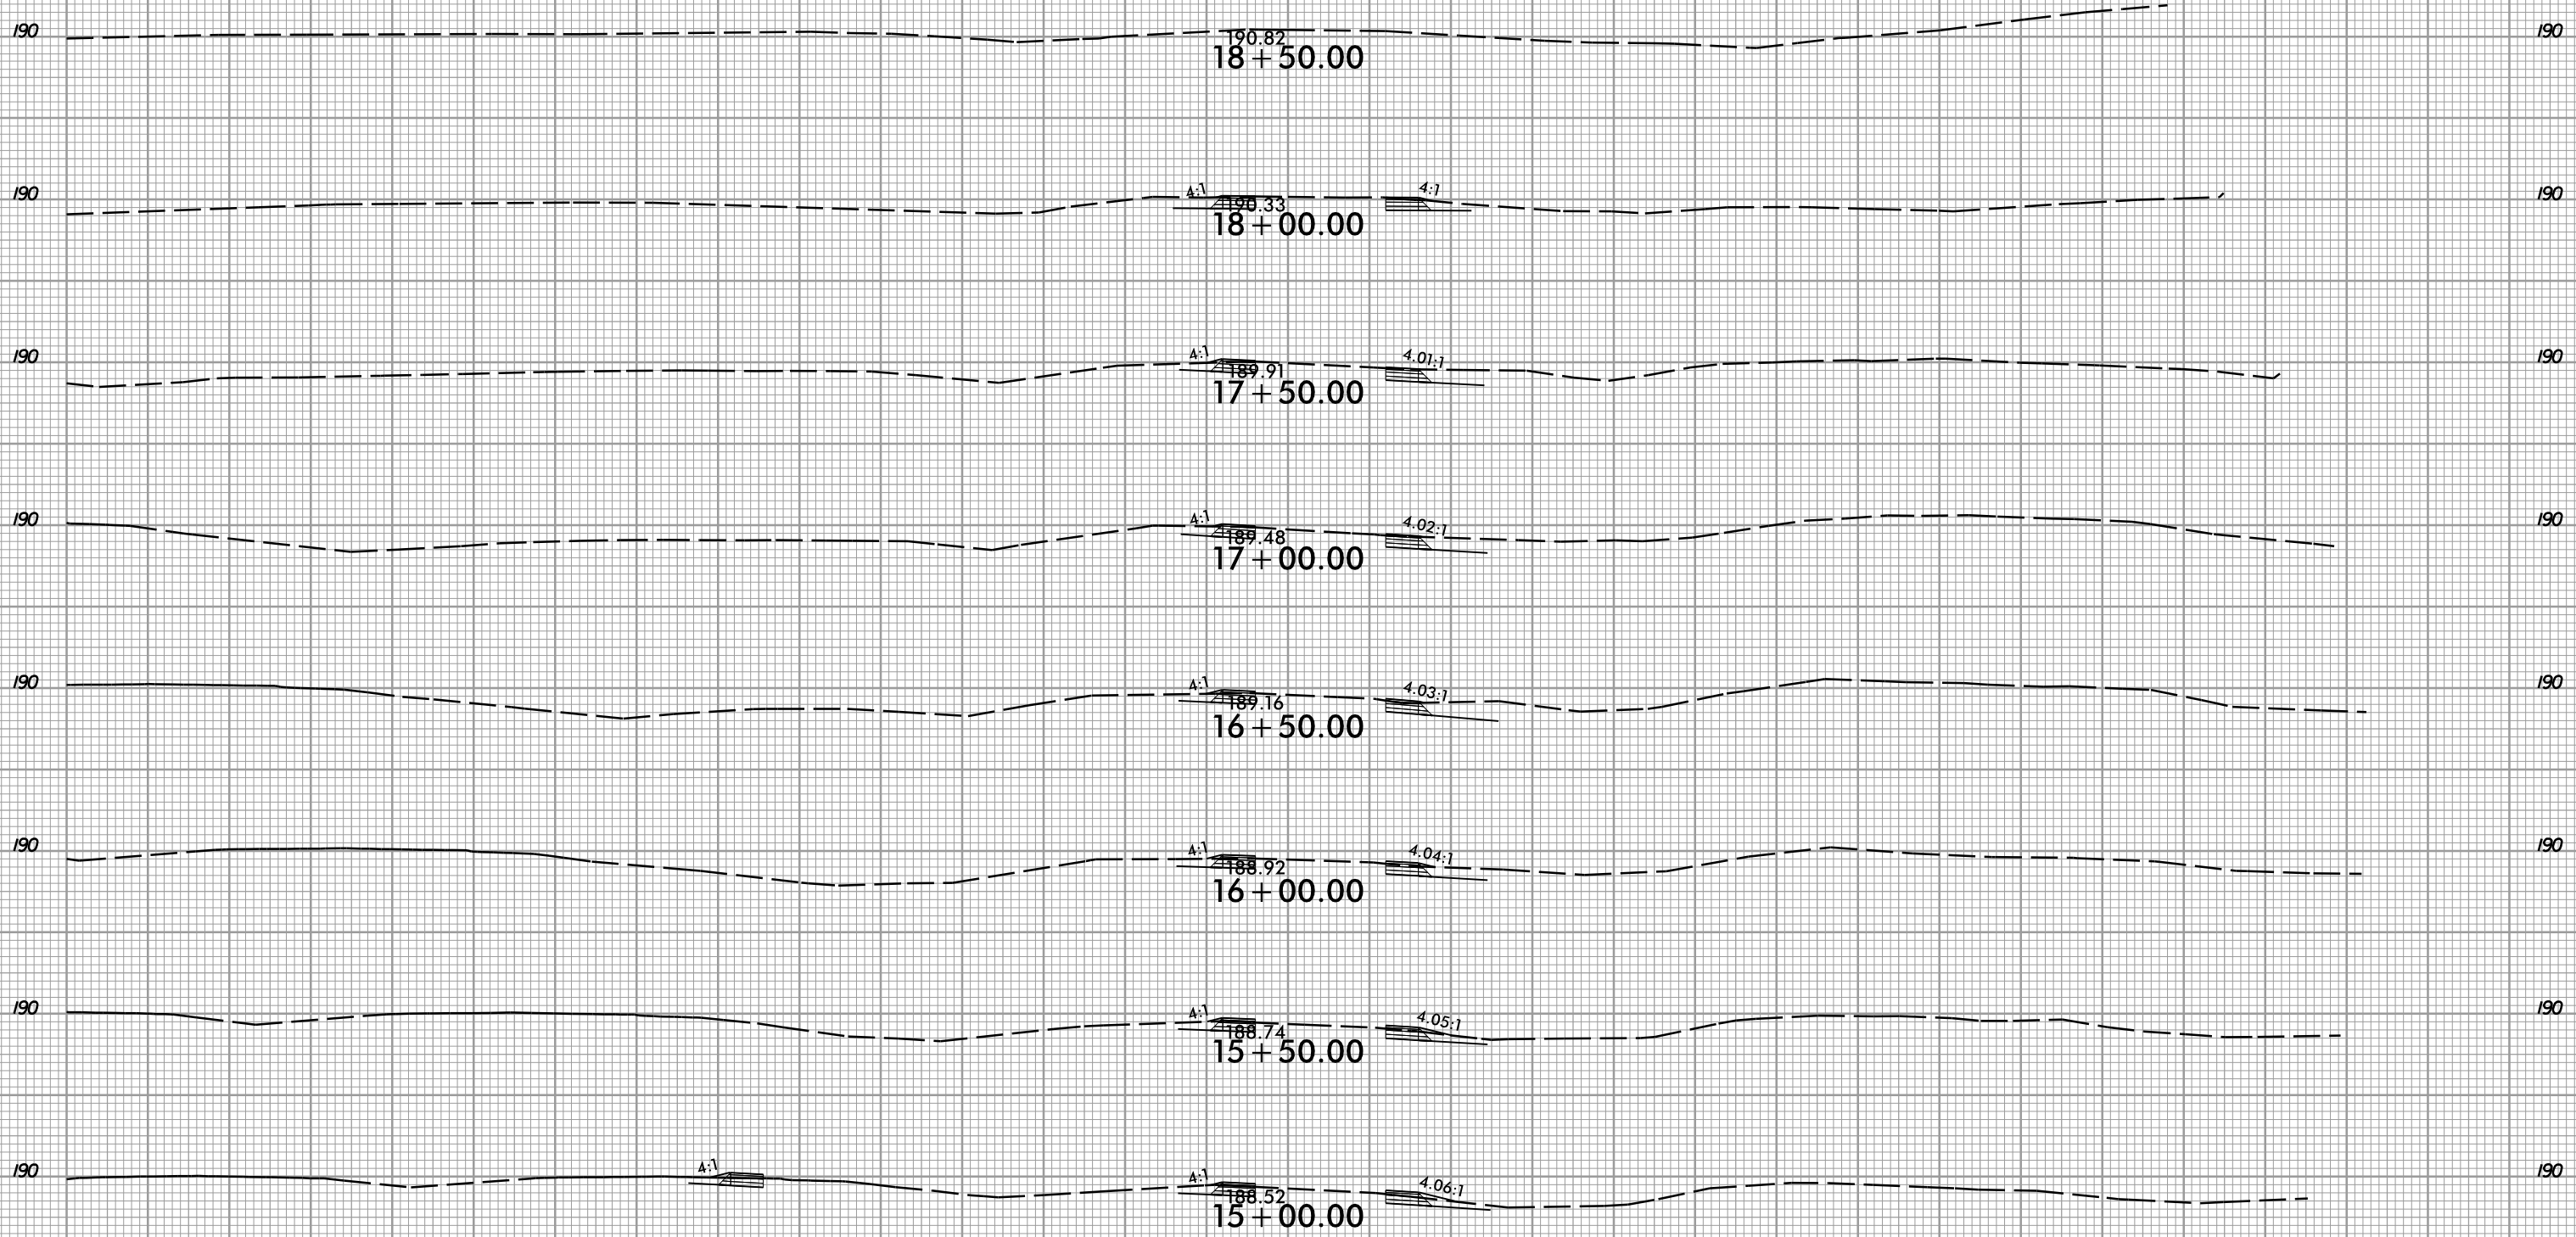

-Y3RPA-

150 140 130 120 110 100 90 80 70 60 50 40 30 20 10 0 10 20 30 40 50 60 70 80 90 100 110 120 130 140 150



PROJ. REFERENCE NO.  
I-5786

SHEET NO.  
X-105

150 140 130 120 110 100 90 80 70 60 50 40 30 20 10 0 10 20 30 40 50 60 70 80 90 100 110 120 130 140 150

194.62  
17 + 50.00

194.32  
17 + 00.00

193.83  
16 + 50.00

193.43  
16 + 00.00

192.98  
15 + 50.00

192.35  
15 + 00.00

192.00  
14 + 50.00

191.74  
14 + 00.00

191.56  
13 + 50.00

-Y3RPB-

4:1

4:1

4:1

4:1

4:1

4:1

4:1

4:1

4:1

4:1

190

190

190

190

190

190

190

190

190

190

190

190

190

190

7/6/2017 11:58:57 AM I:\5786\_rdy\p1\Y3\_RPB.dgn

8/23/08




8/23/99



PROJ. REFERENCE NO.  
I-5786

SHEET NO.  
X-106

150 140 130 120 110 100 90 80 70 60 50 40 30 20 10 0 10 20 30 40 50 60 70 80 90 100 110 120 130 140 150

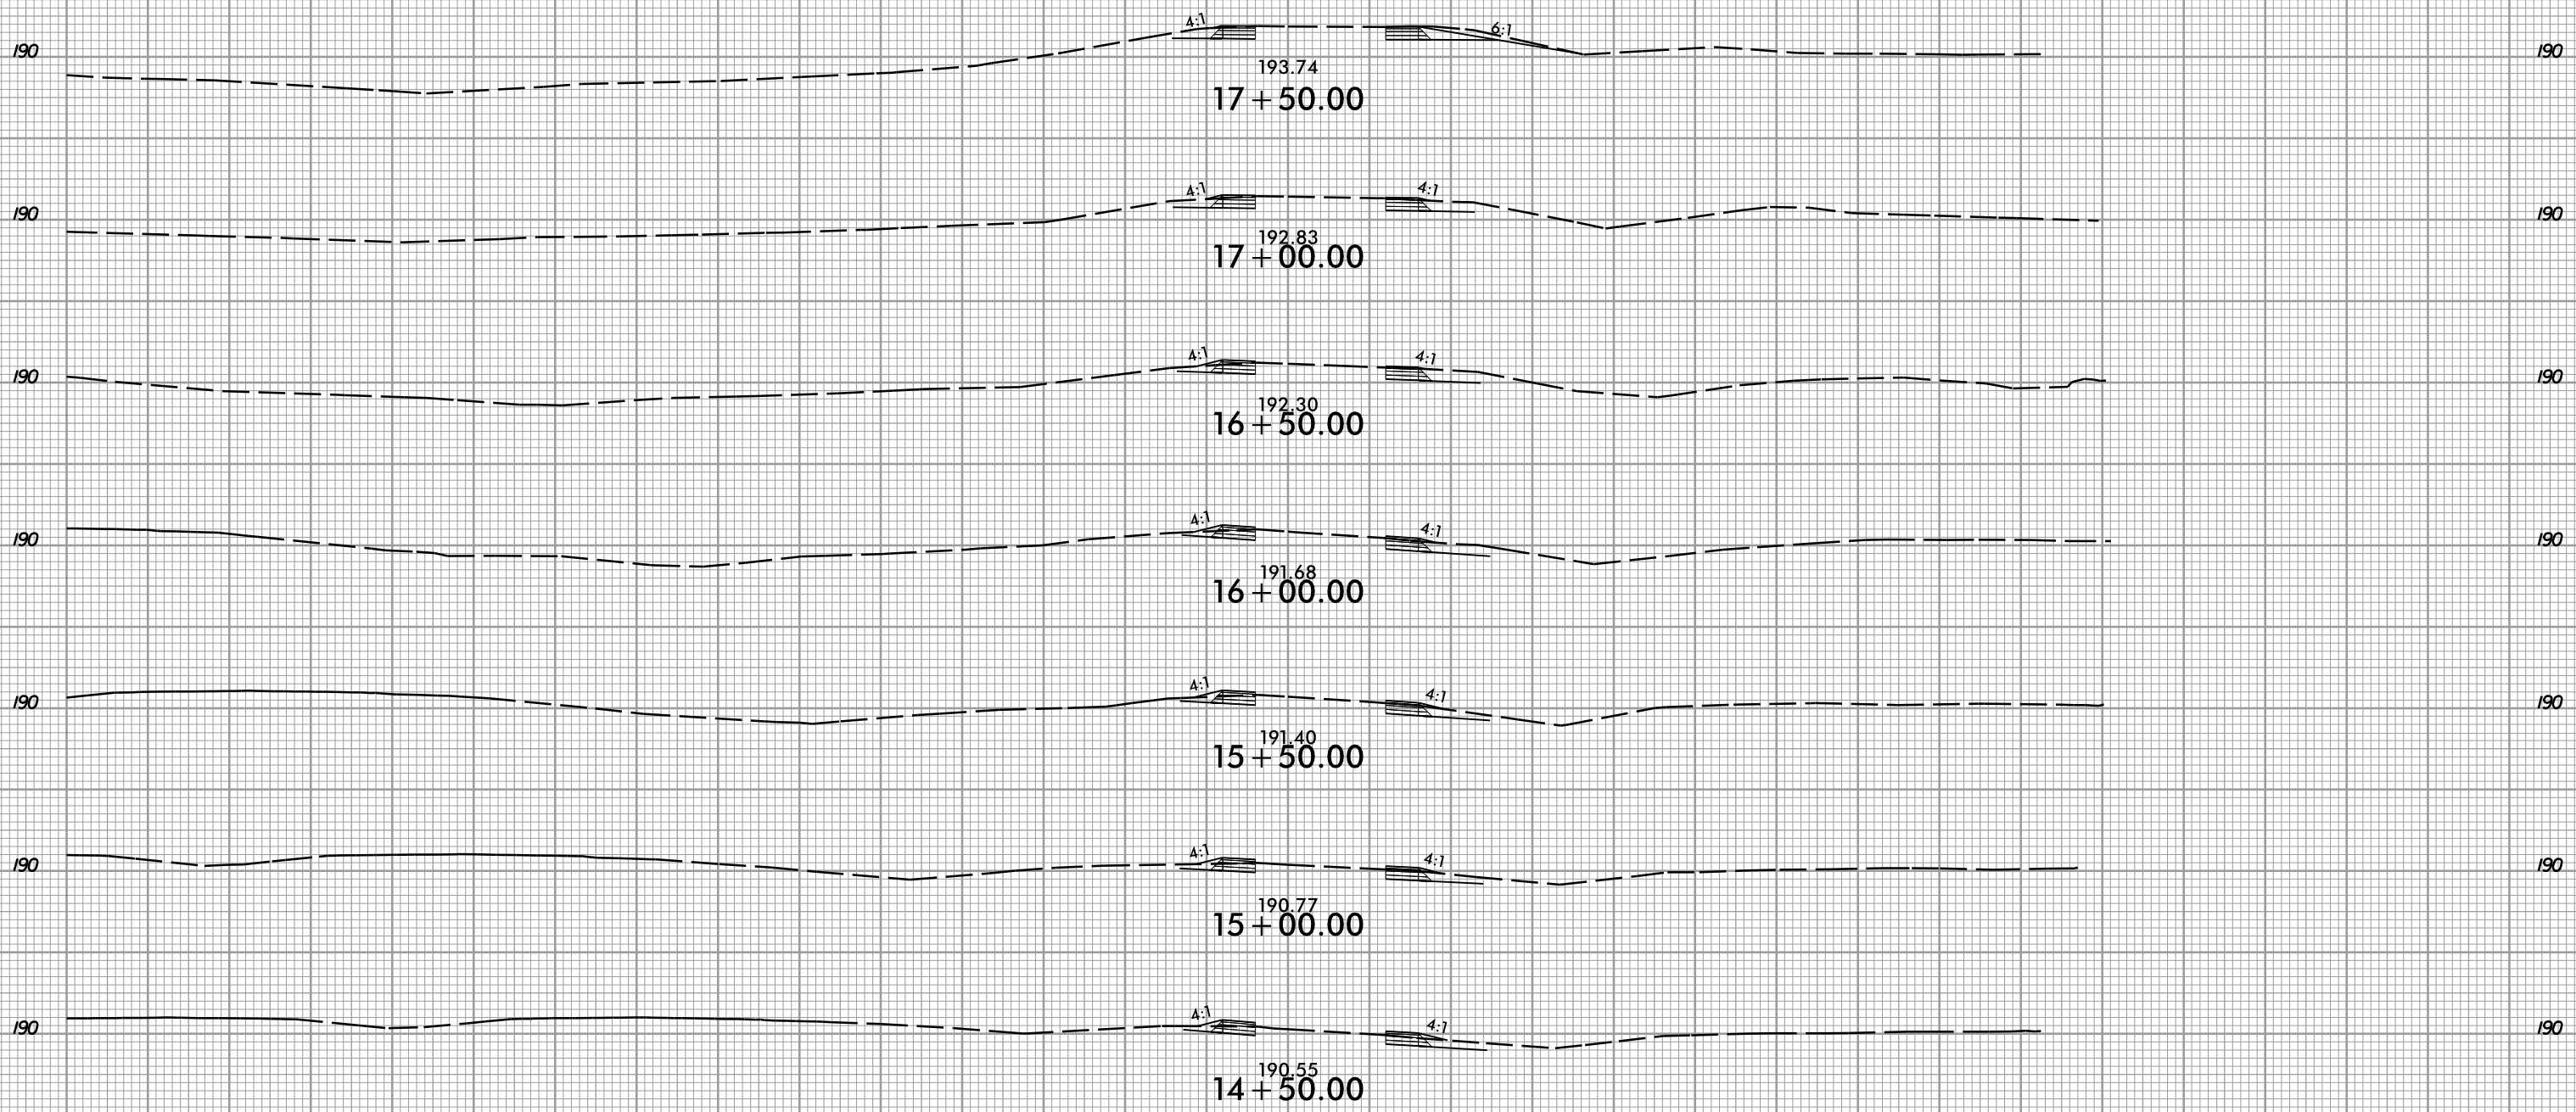


-Y3RPC-

150 140 130 120 110 100 90 80 70 60 50 40 30 20 10 0 10 20 30 40 50 60 70 80 90 100 110 120 130 140 150

6/5/2017 11:55:16 AM I:\Projects\I-5786\rdy\p1\Y3\_RPC.dgn


8/23/99

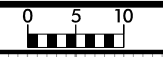

PROJ. REFERENCE NO.  
I-5786

SHEET NO.  
X-107

150 140 130 120 110 100 90 80 70 60 50 40 30 20 10 0 10 20 30 40 50 60 70 80 90 100 110 120 130 140 150

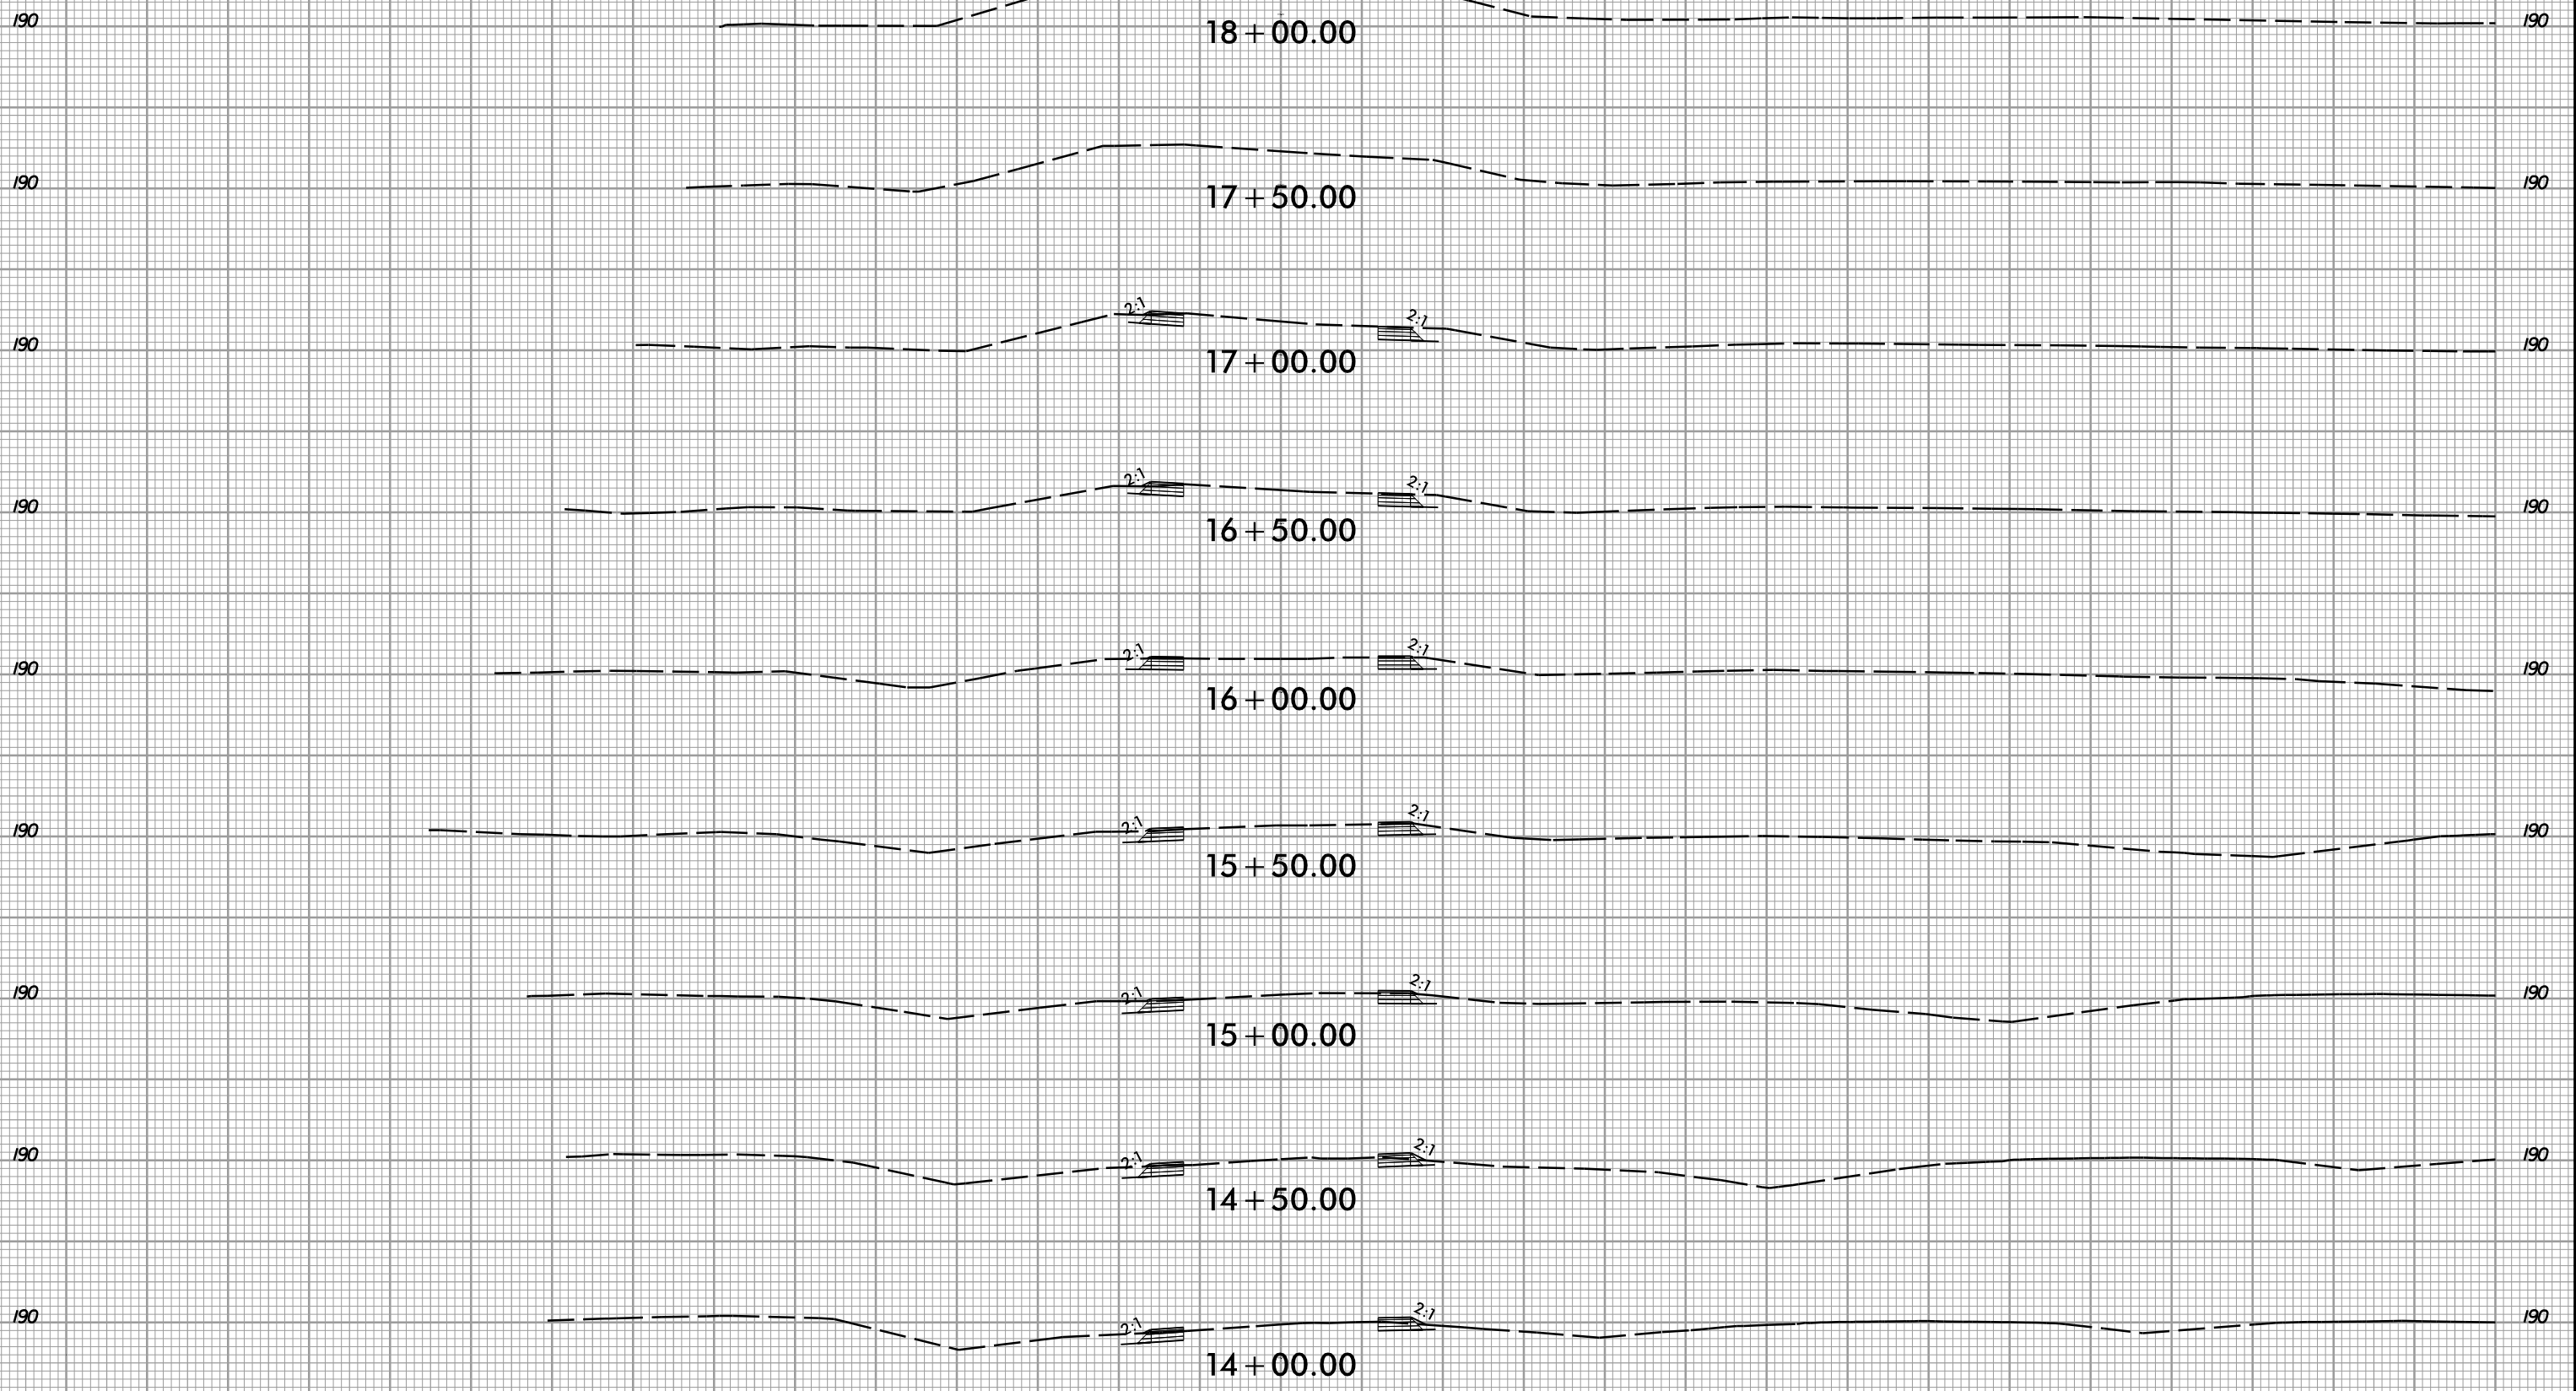


-Y3RPD-

150 140 130 120 110 100 90 80 70 60 50 40 30 20 10 0 10 20 30 40 50 60 70 80 90 100 110 120 130 140 150

6/5/2017  
I:\5786\_rdy\p1\Y3\_RPD.dgn

8/23/99

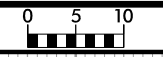

PROJ. REFERENCE NO.	SHEET NO.
I-5786	X-108

150 140 130 120 110 100 90 80 70 60 50 40 30 20 10 0 10 20 30 40 50 60 70 80 90 100 110 120 130 140 150

158.37  
18+00.00

158.16  
17+50.00

157.89  
17+00.00

157.80  
16+50.00

157.60  
16+00.00

157.25  
15+50.00

157.16  
15+00.00

156.76  
14+50.00

-Y5RPB-

160

160

160

160

160

160

160

160

160

160

160

160

160

160

6/5/2017  
1:55:16 PM  
I:\Projects\176\_rdy\176\_rdy\176\_rdy.dgn


8/23/99




PROJ. REFERENCE NO.  
I-5786

SHEET NO.  
X-109


150 140 130 120 110 100 90 80 70 60 50 40 30 20 10 0 10 20 30 40 50 60 70 80 90 100 110 120 130 140 150

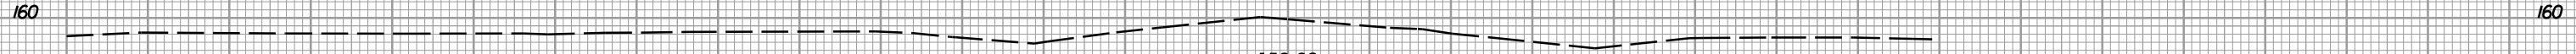

17 + 50.00  
159.82

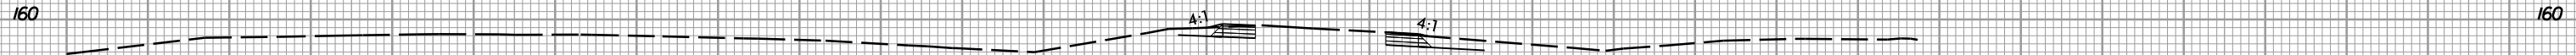


17 + 00.00  
159.10

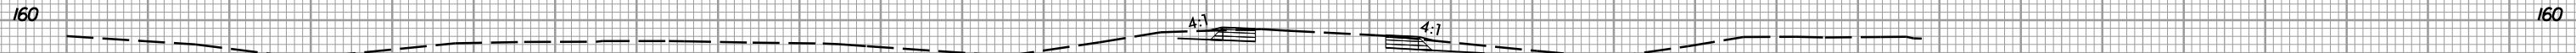


16 + 50.00  
158.71




16 + 00.00  
158.17

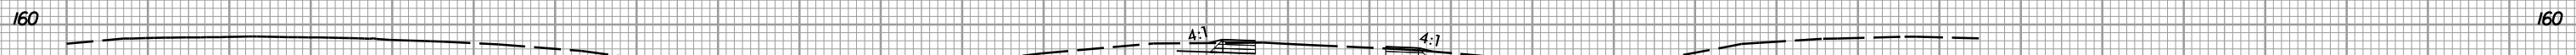

15 + 50.00  
157.62

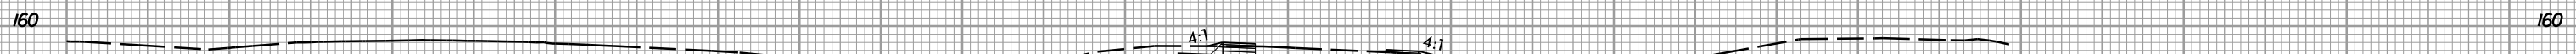

15 + 00.00  
157.34

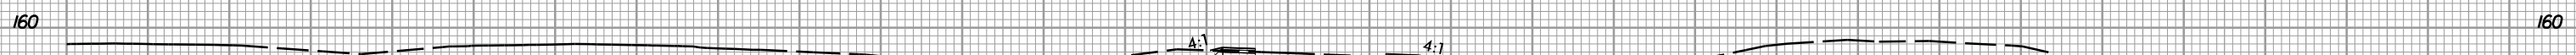

14 + 50.00  
156.89



14 + 00.00  
156.81

-Y5RPC-

150 140 130 120 110 100 90 80 70 60 50 40 30 20 10 0 10 20 30 40 50 60 70 80 90 100 110 120 130 140 150

6/5/2017  
I:\5786\_rdy\xp1\Y5\_RPC.dgn


8/23/99



PROJ. REFERENCE NO.  
I-5786

SHEET NO.  
X-110


150 140 130 120 110 100 90 80 70 60 50 40 30 20 10 0 10 20 30 40 50 60 70 80 90 100 110 120 130 140 150

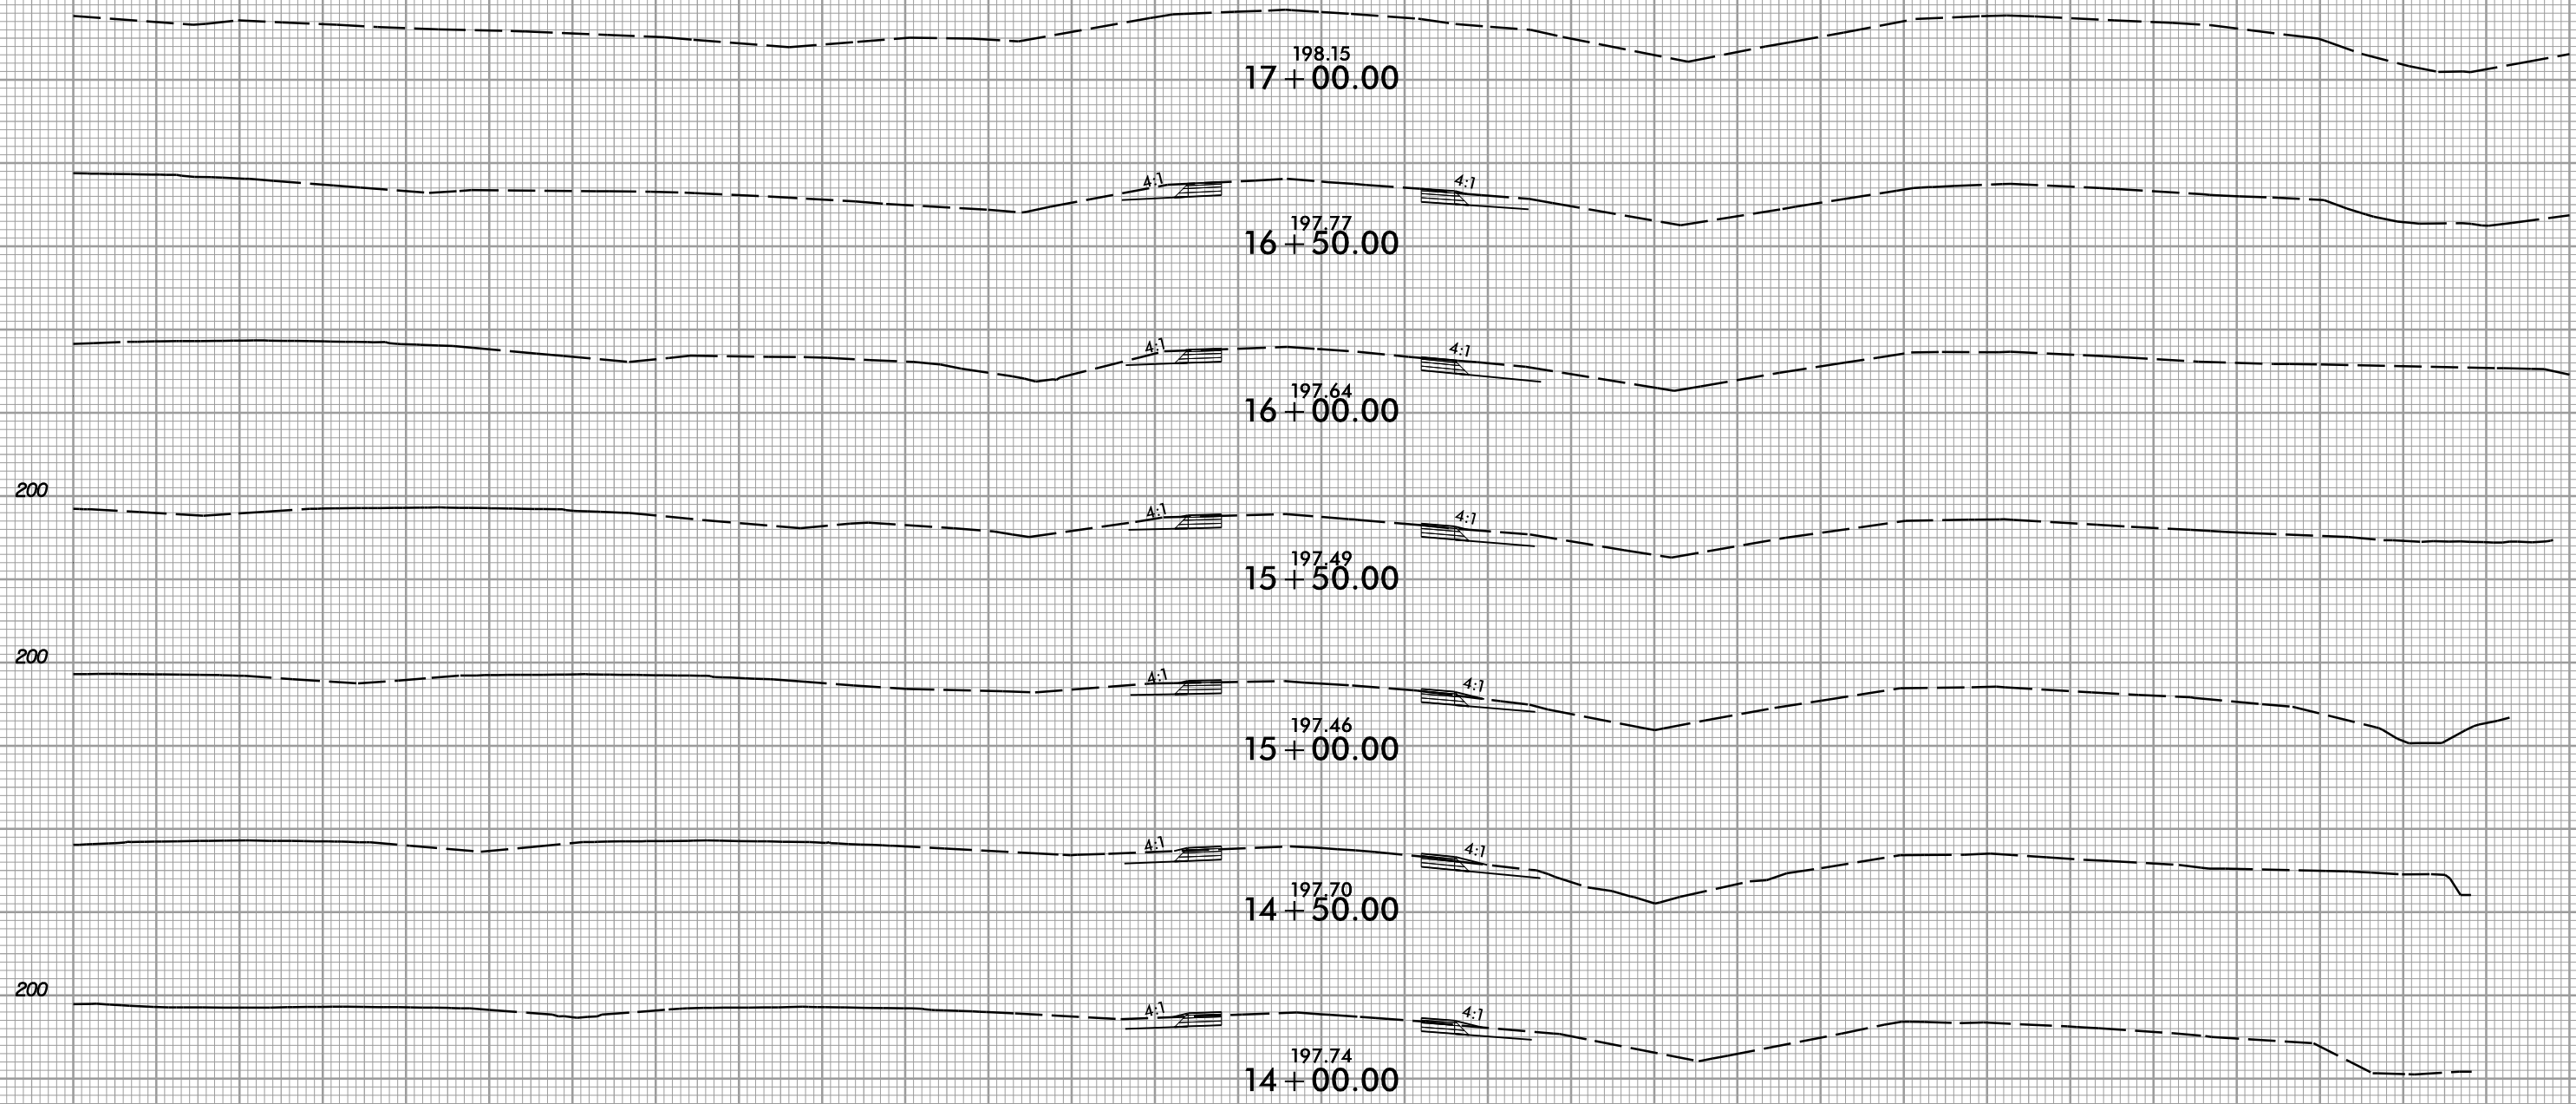

-Y6RPA-

6/5/2017  
1:55:16 PM  
I:\Projects\176\_rdy\176\_rdy\Y6\_RPA.dgn







8/23/99

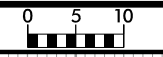

PROJ. REFERENCE NO.  
I-5786

SHEET NO.  
X-111

150 140 130 120 110 100 90 80 70 60 50 40 30 20 10 0 10 20 30 40 50 60 70 80 90 100 110 120 130 140 150

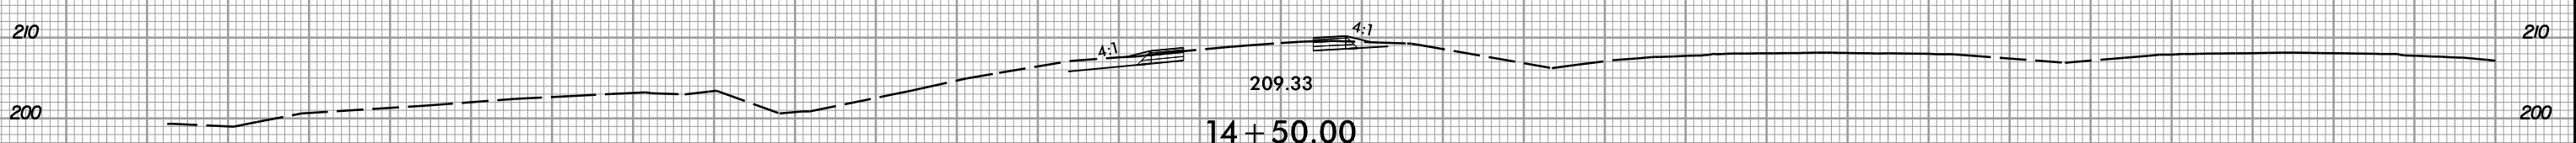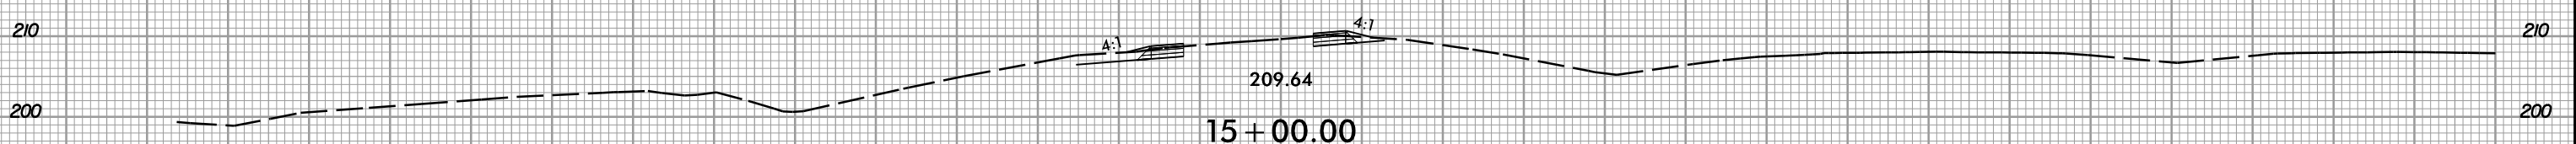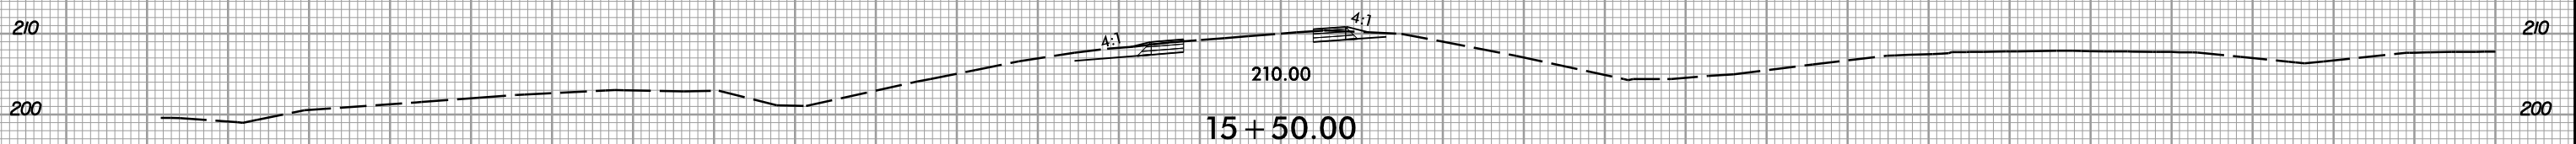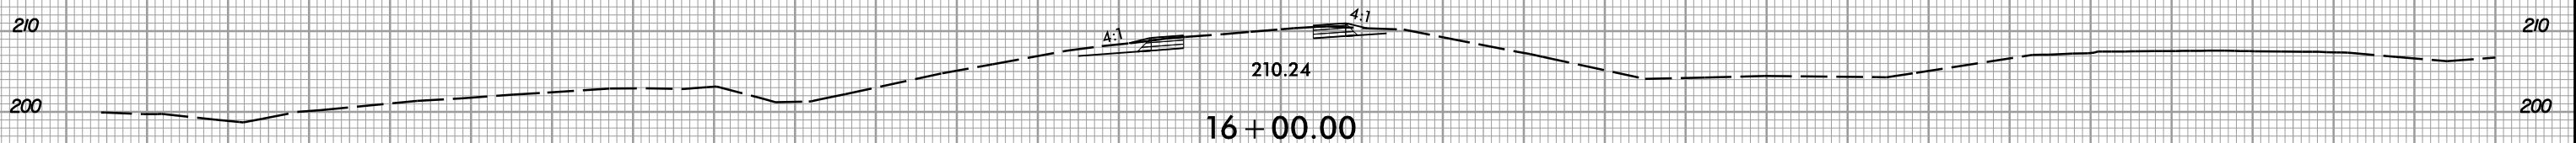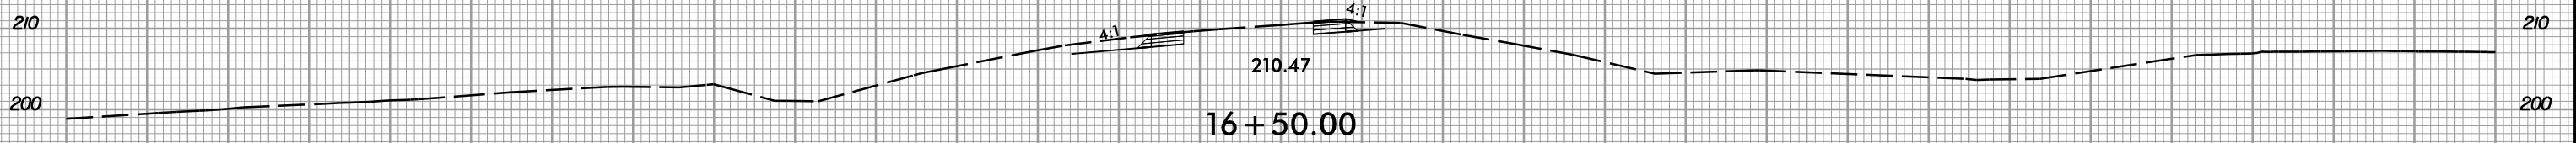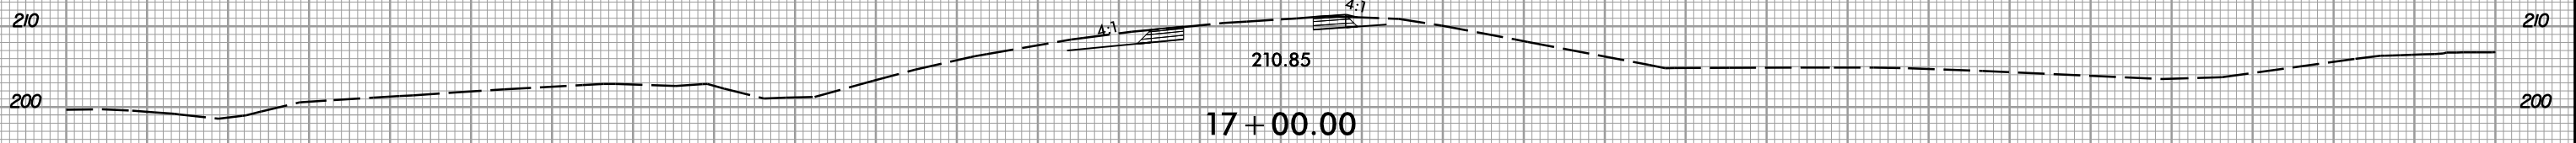


-Y6RPB-

150 140 130 120 110 100 90 80 70 60 50 40 30 20 10 0 10 20 30 40 50 60 70 80 90 100 110 120 130 140 150

6/5/2017 11:53:16 AM I:\Projects\15786\_rdy\xp1\Y6\_RPB.dgn



150 140 130 120 110 100 90 80 70 60 50 40 30 20 10 0 10 20 30 40 50 60 70 80 90 100 110 120 130 140 150

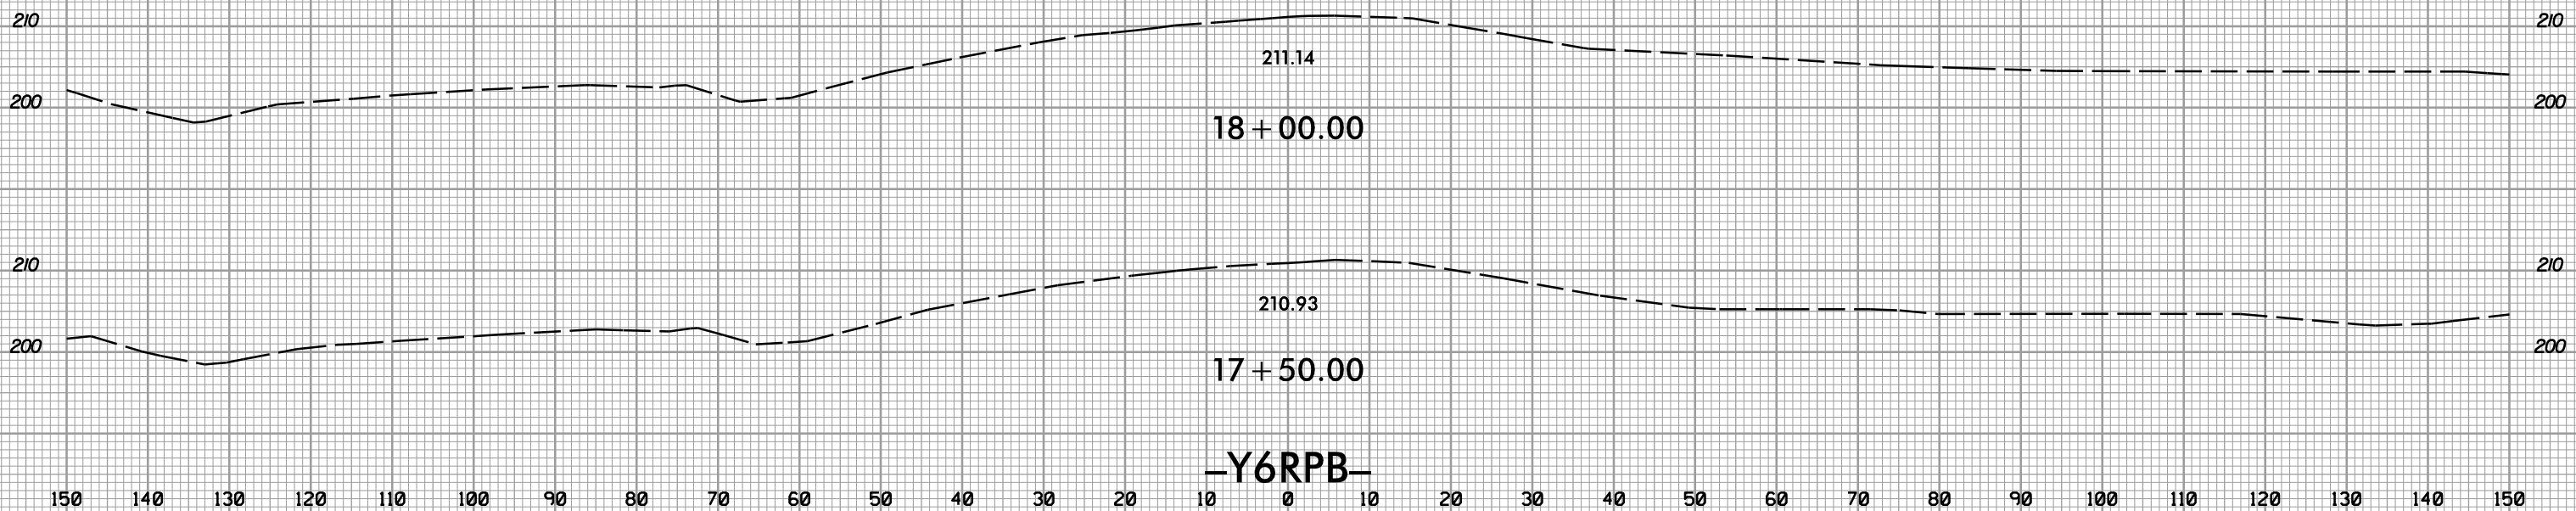


8/23/99



PROJ. REFERENCE NO.  
I-5786

SHEET NO.  
X-113

150 140 130 120 110 100 90 80 70 60 50 40 30 20 10 0 10 20 30 40 50 60 70 80 90 100 110 120 130 140 150

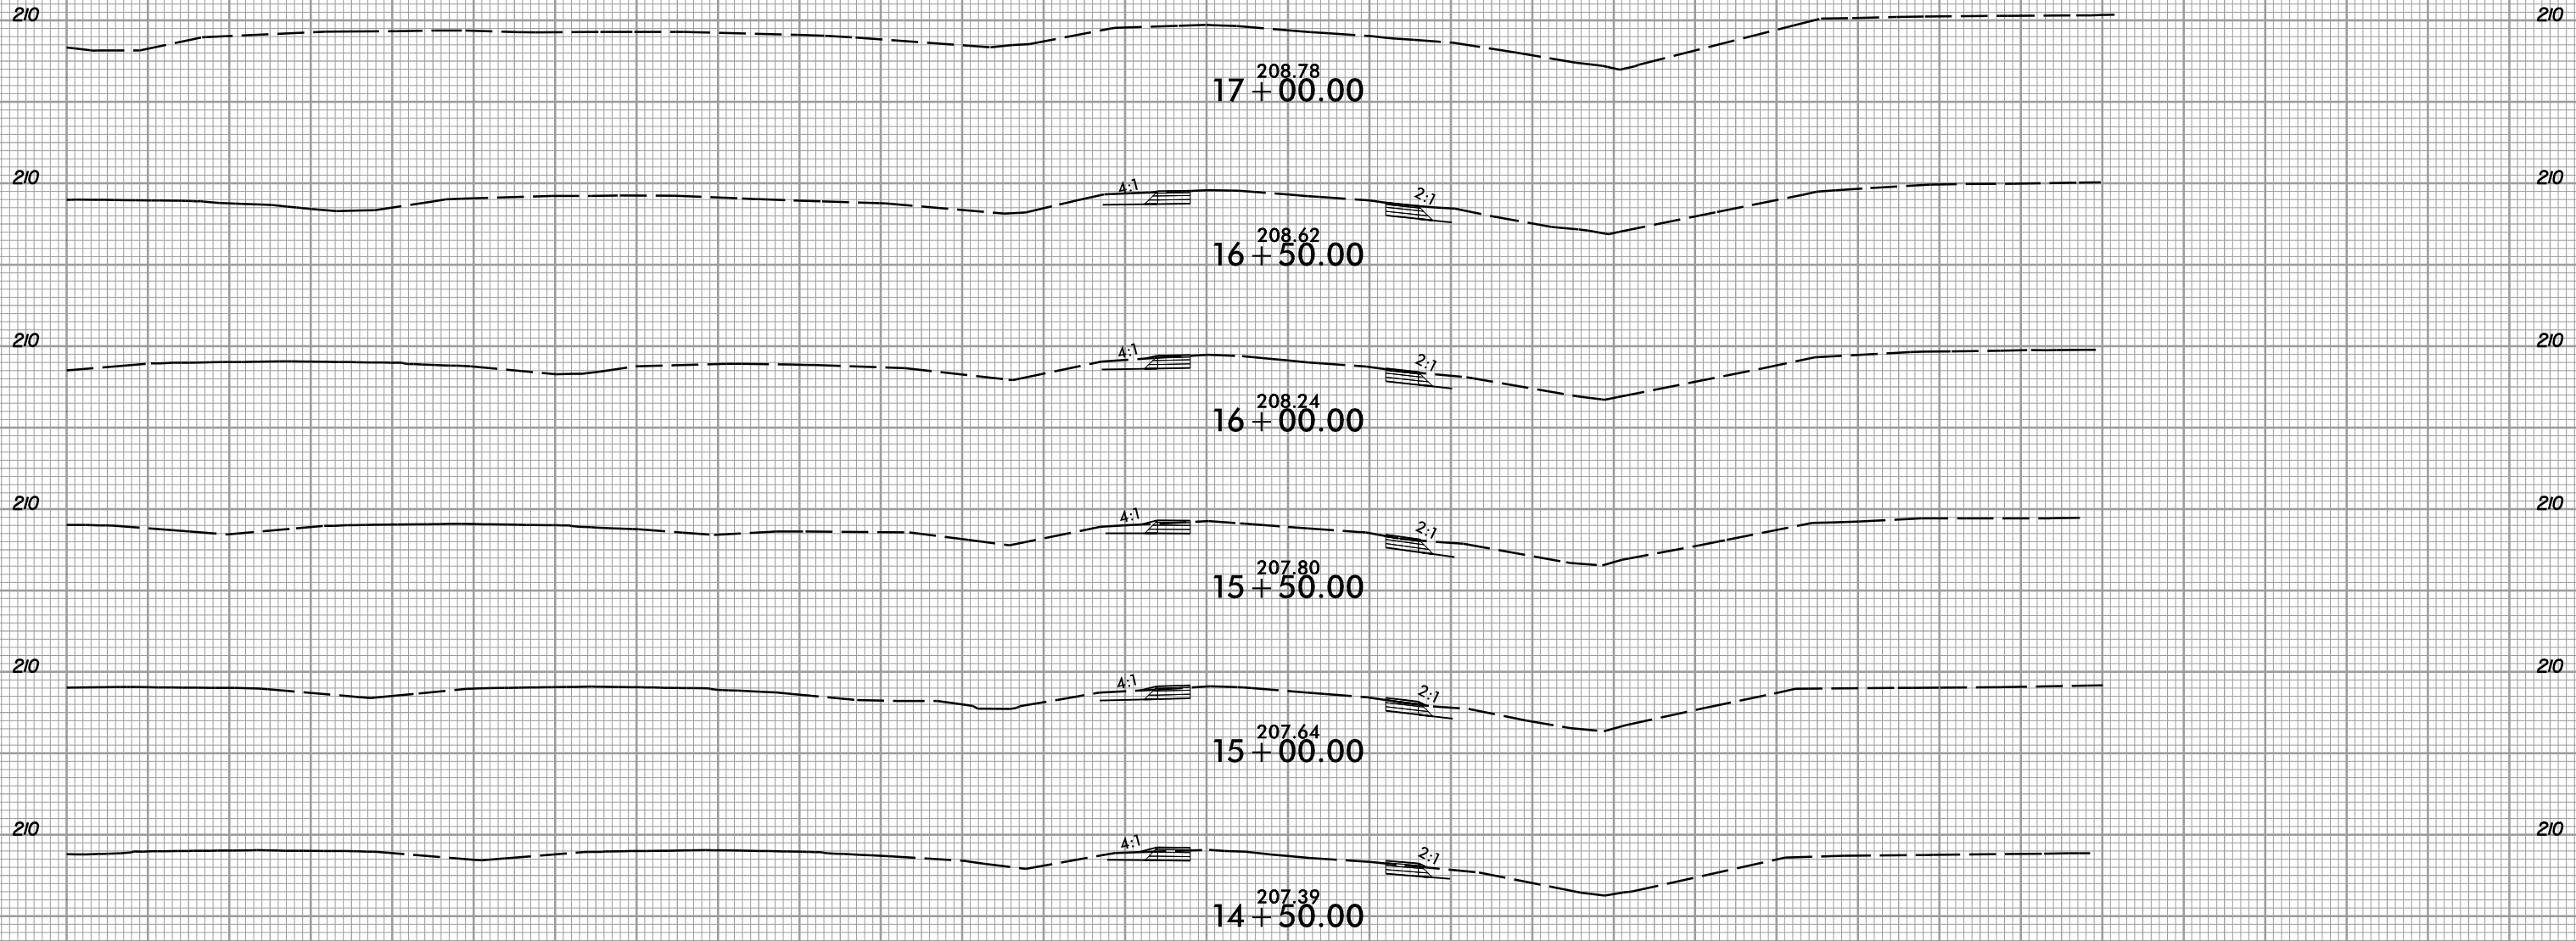

-Y6RPC-

150 140 130 120 110 100 90 80 70 60 50 40 30 20 10 0 10 20 30 40 50 60 70 80 90 100 110 120 130 140 150

6/5/2017 11:53:16 AM I:\Projects\I-5786\rdy\p1\Y6\_RPC.dgn




8/23/99



PROJ. REFERENCE NO.  
I-5786

SHEET NO.  
X-114

150 140 130 120 110 100 90 80 70 60 50 40 30 20 10 0 10 20 30 40 50 60 70 80 90 100 110 120 130 140 150

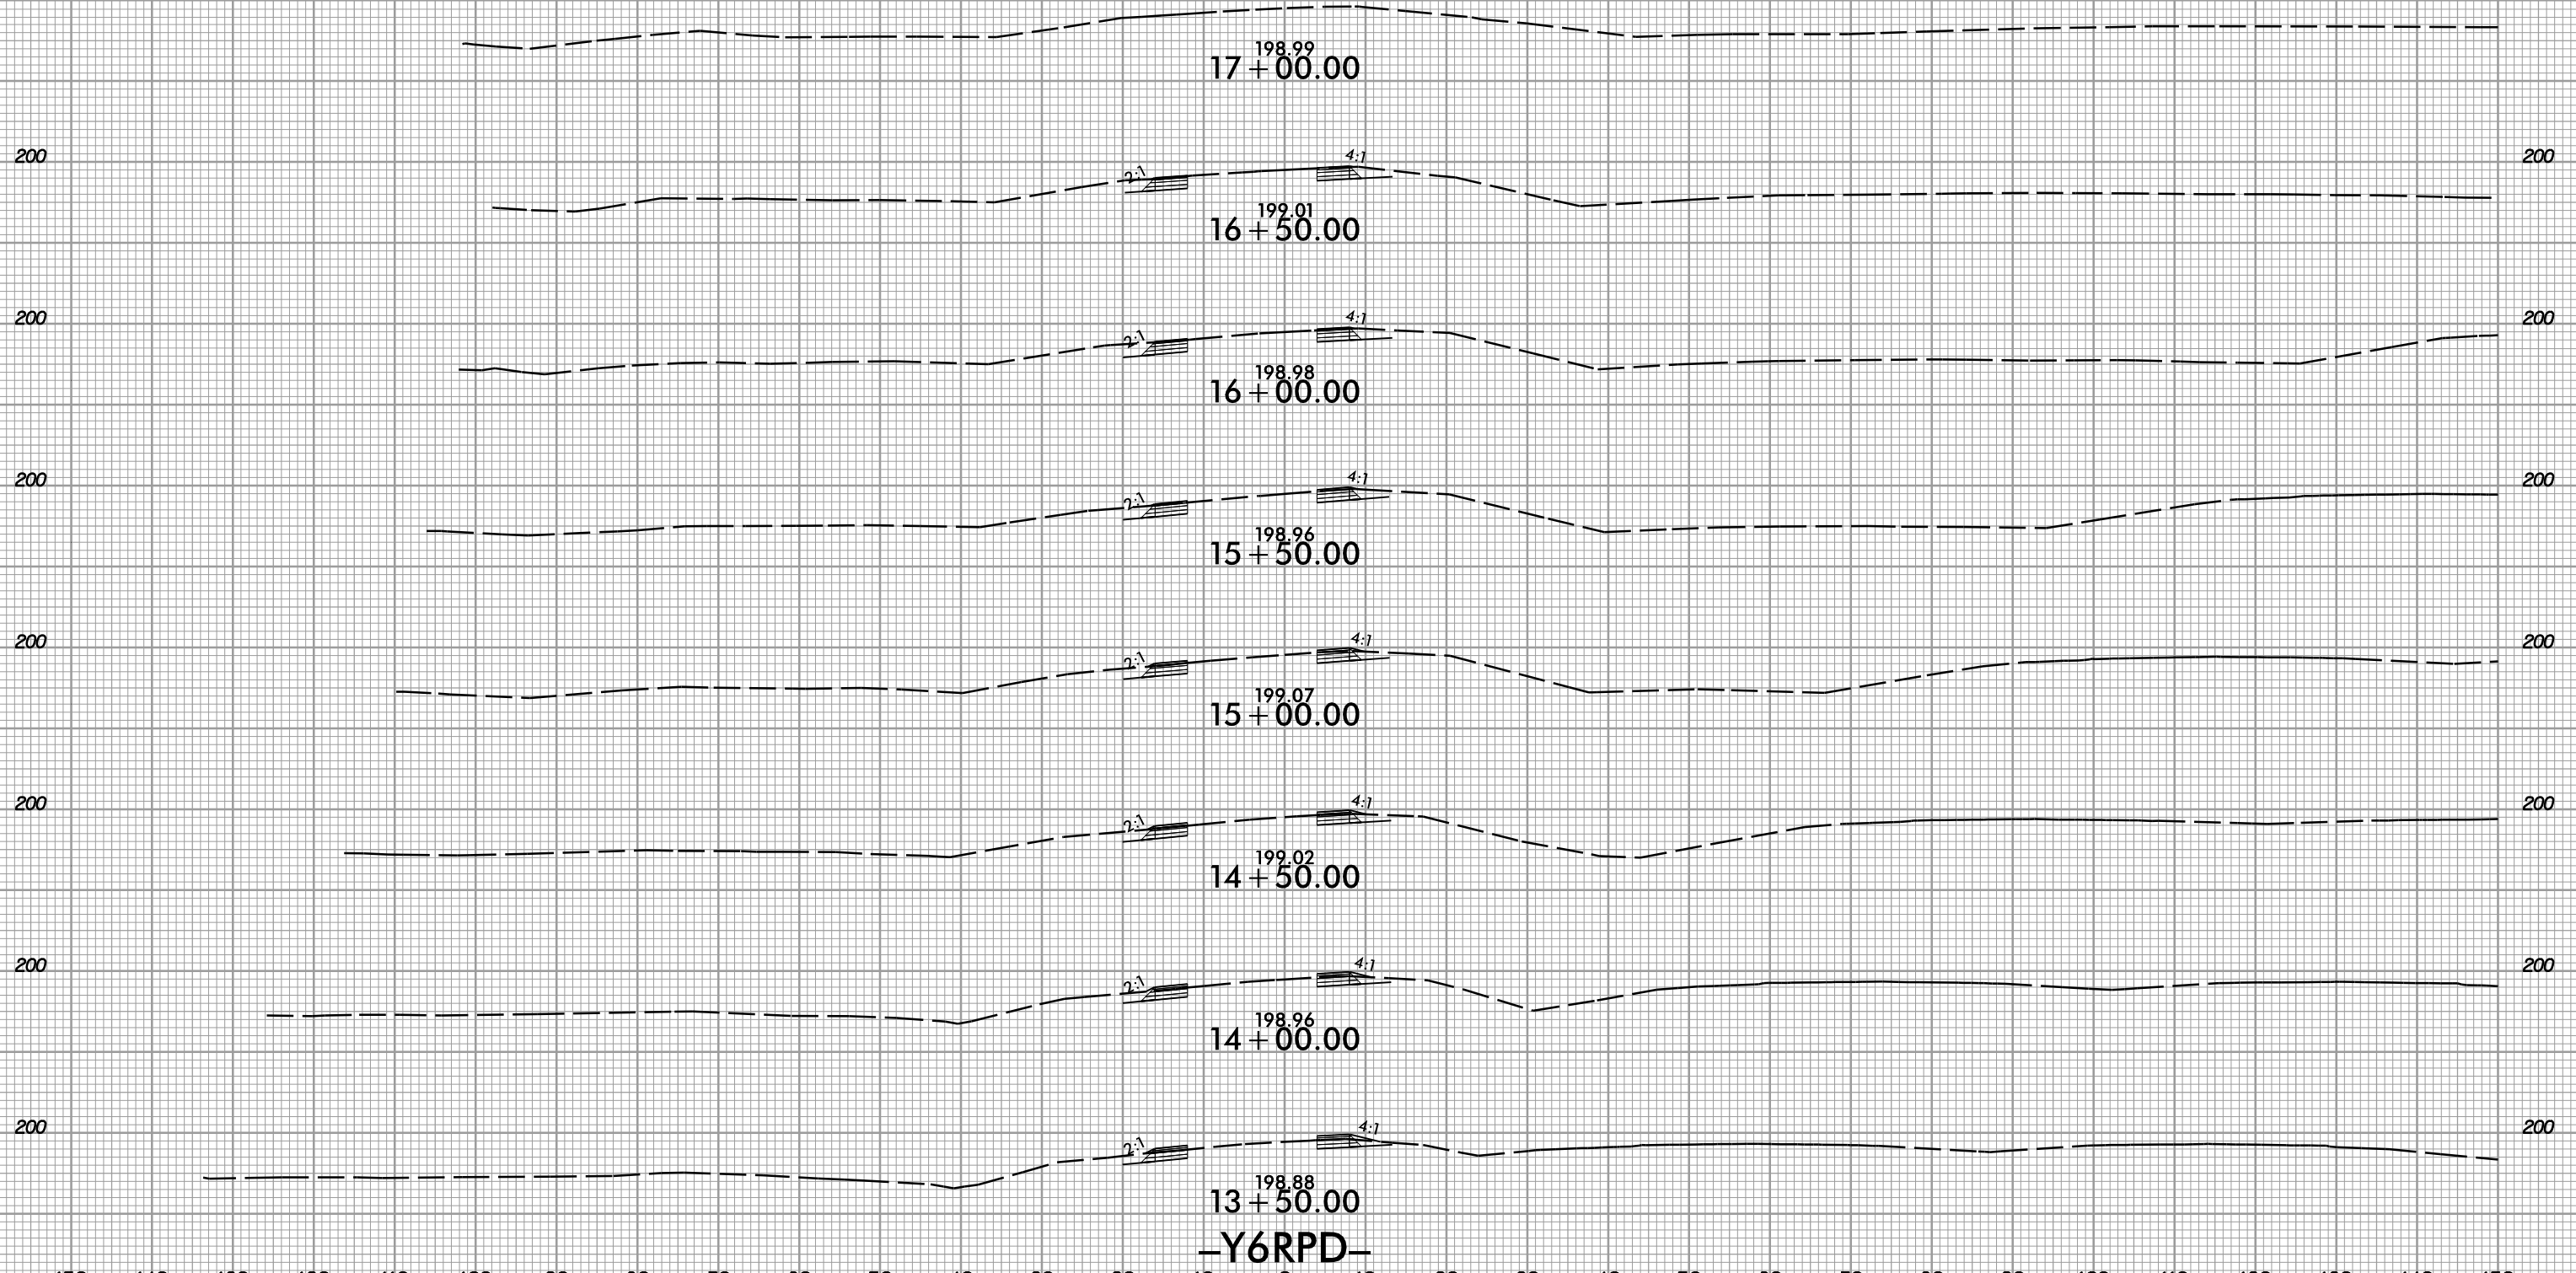

6/5/2017  
I:\5786\_rdy\xp1\Y6\_RPD.dgn