

09/08/99

TIP PROJECT: B-5348

CONTRACT:


STATE OF NORTH CAROLINA
DIVISION OF HIGHWAYS

**UTILITIES BY OTHERS PLANS
ORANGE COUNTY**



**LOCATION: BRIDGE NO. 85 OVER PHILS CREEK ON
SR 1005 (OLD GREENSBORO ROAD)**
**TYPE OF WORK: DISTRIBUTION POWER &
TELECOMMUNICATION RELOCATION**

T.I.P. NO.	SHEET NO.
B-5348	UO-01

NOTE:
ALL UTILITY WORK SHOWN ON THIS SHEET IS DONE BY OTHERS.
NO PAYMENT WILL BE MADE TO THE CONTRACTOR FOR UTILITY WORK SHOWN ON THIS SHEET.

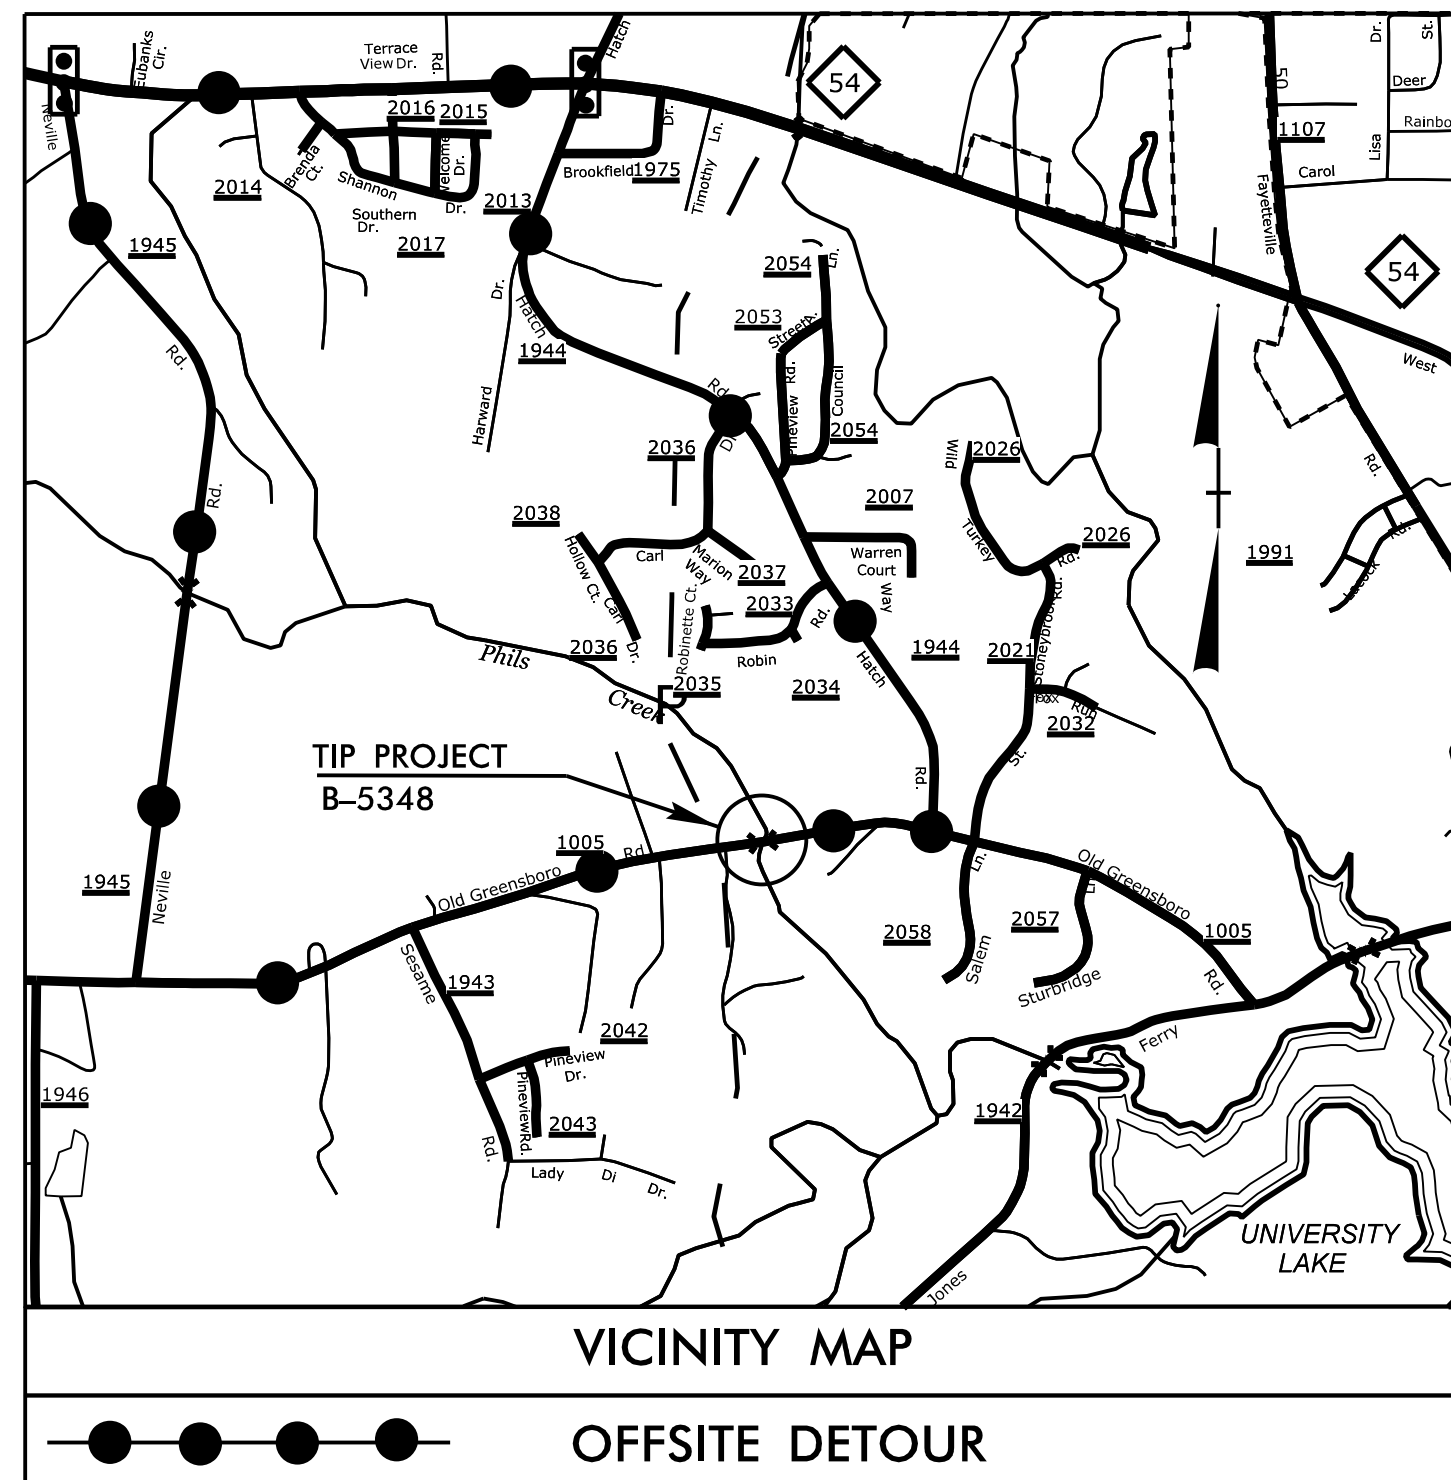

UO-02 **4**

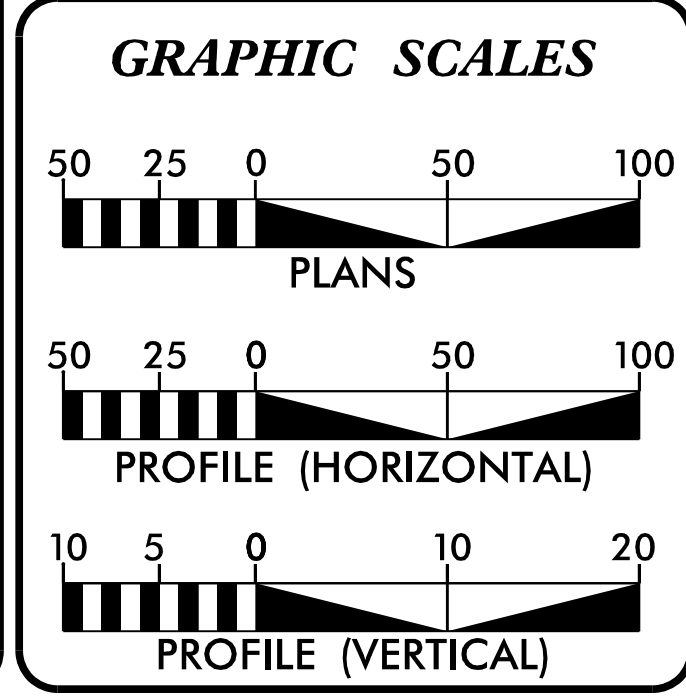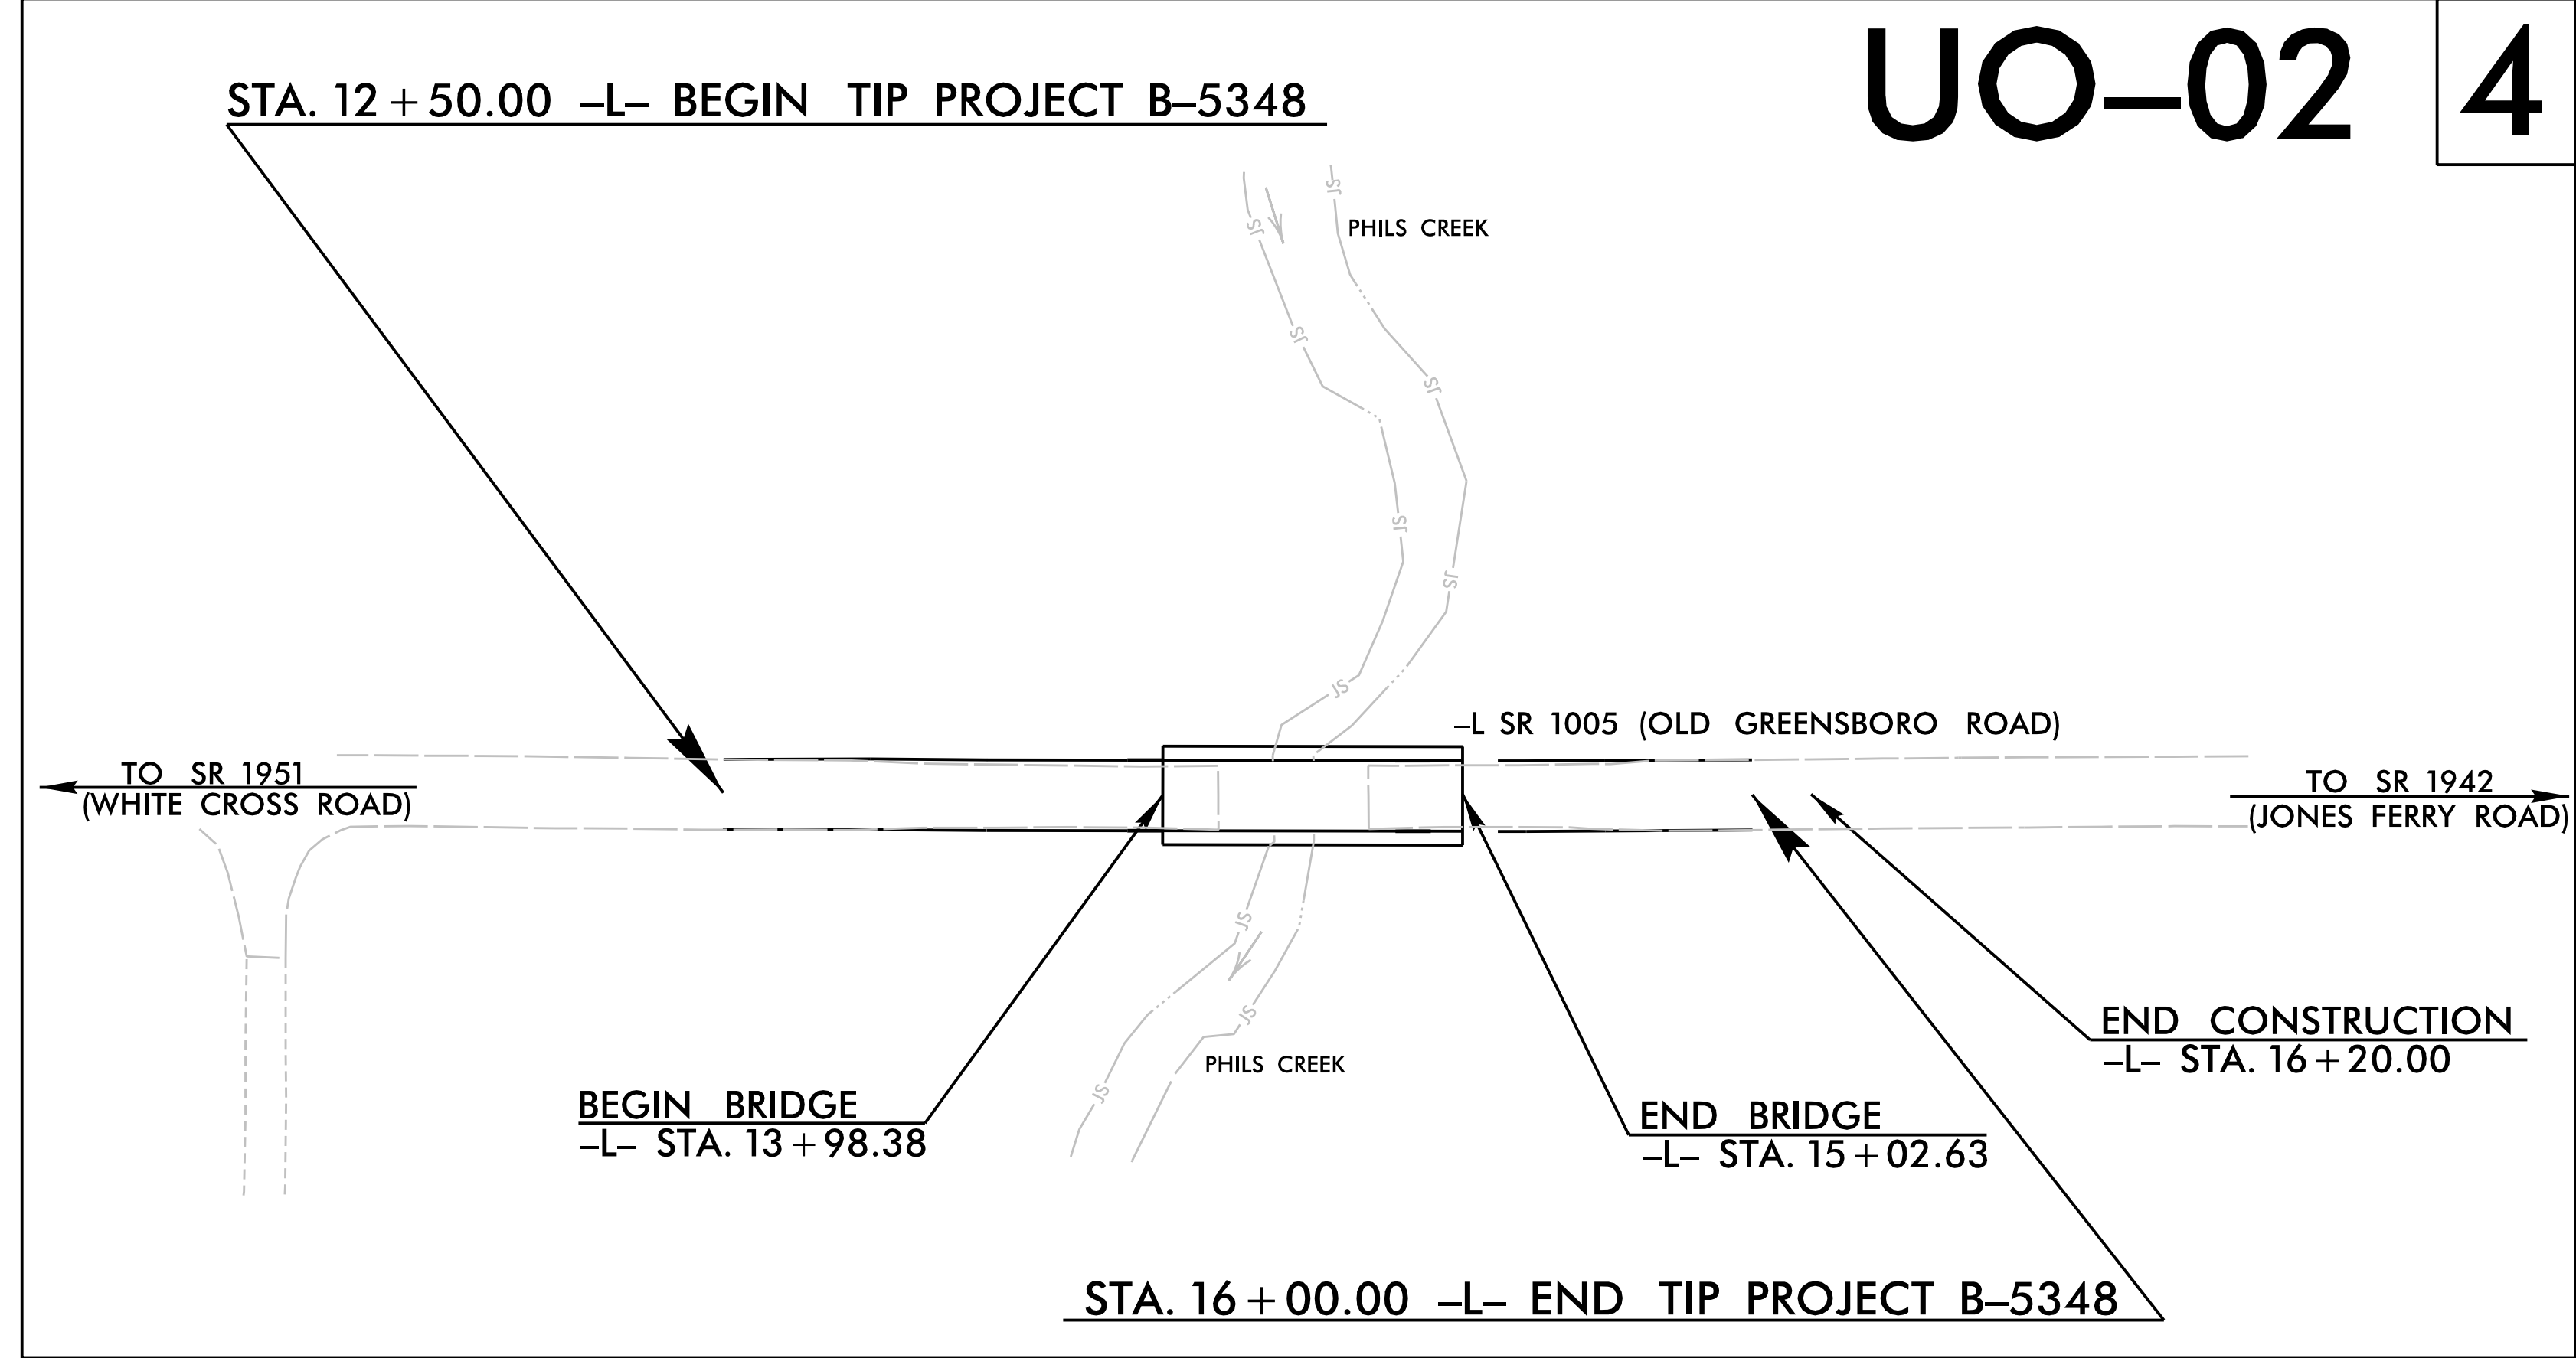

INDEX OF SHEETS

SHEET NO.:	DESCRIPTION:
UO-01	TITLE SHEET
UO-02	UBO PLAN SHEETS

UTILITY OWNERS WITH CONFLICTS

(A) POWER DISTRIBUTION - DUKE ENERGY PROGRESS
 (B) TELECOMMUNICATIONS - AT&T
 (C) TELECOMMUNICATIONS - LEVEL3
 (D) CATV - CHARTER COMMUNICATIONS

PREPARED IN THE OFFICE OF:

SO-DEEP | SAM NC

SO-DEEP | SAM NC, Inc.
A SAM COMPANY
2800-154 Sumner Boulevard, Raleigh, NC 27616 Tel 919-878-7466

Keith Garry UTILITY PROJECT MANAGER
 Dave Hale PROJECT UTILITY COORDINATOR

DIVISION OF HIGHWAYS
UTILITIES UNIT
1555 MAIL SERVICES CENTER
RALEIGH NC 27699-1555
PHONE (919) 707-6690
FAX (919) 250-4151

Donna Jackson, PE UTILITIES REGIONAL ENGINEER
 J. T. Yoon, PE UTILITIES ENGINEER
 Ed Reams UTILITIES AREA COORDINATOR
 Kyle Pleasant UTILITIES COORDINATOR