


PLAN OF UNIT

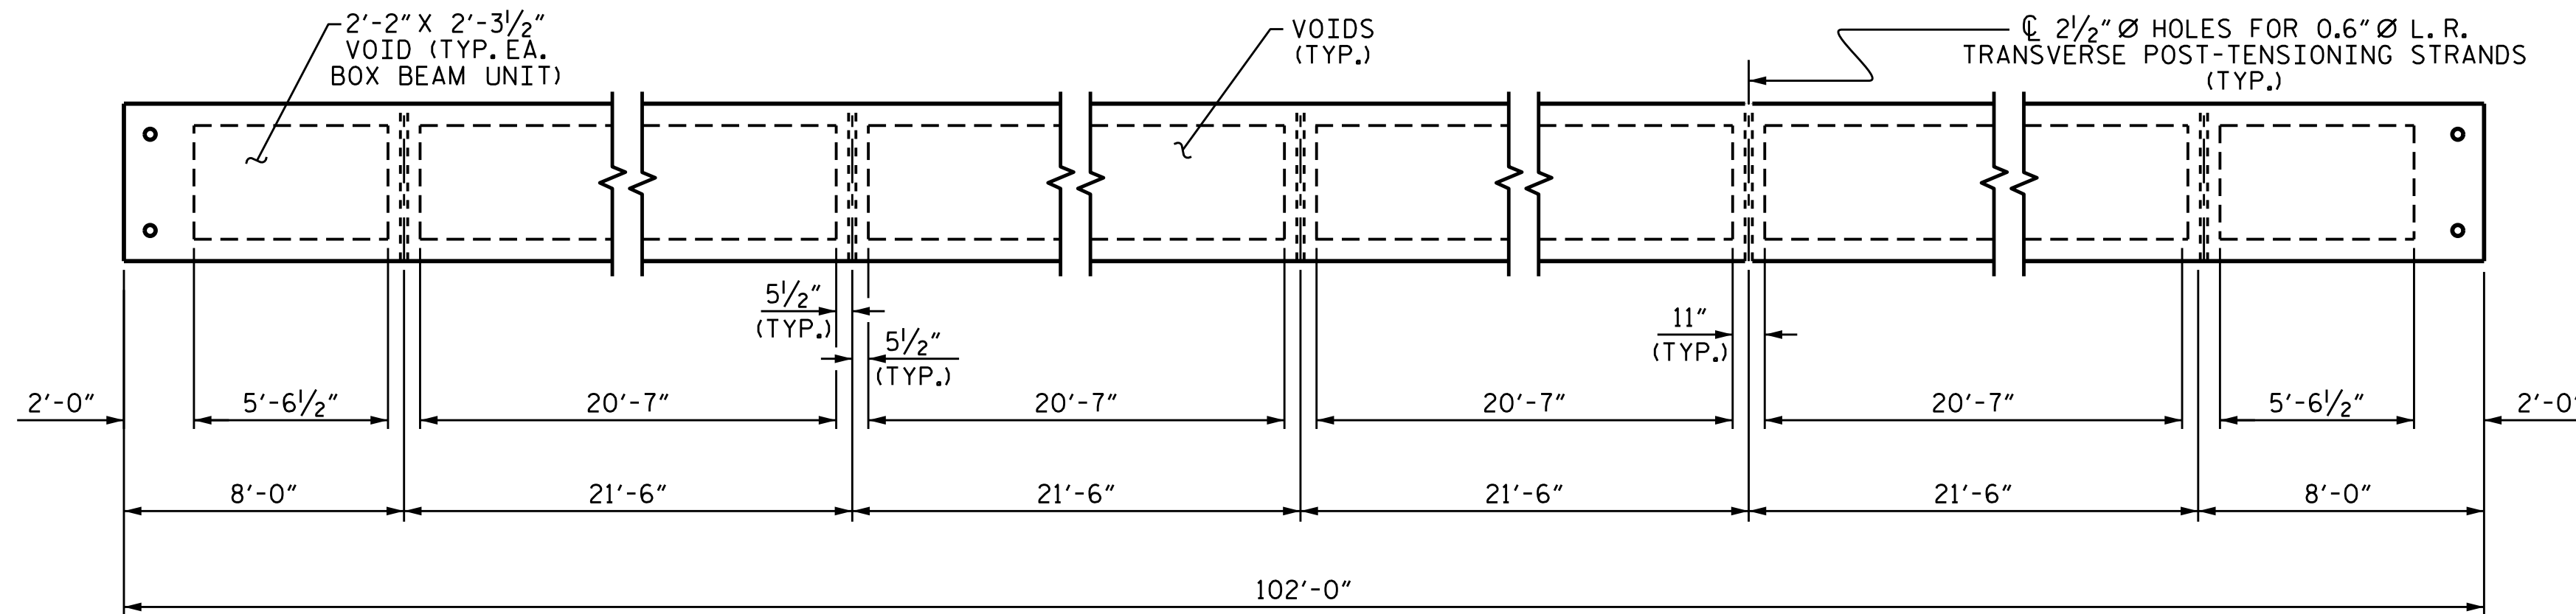


DIAPHRAGM AND VOID LAYOUT

PROJECT NO. B-5348
ORANGE COUNTY
 STATION: 14+50.50 -L-
 SHEET 2 OF 5

STATE OF NORTH CAROLINA
 DEPARTMENT OF TRANSPORTATION
 RALEIGH

PLAN OF 102' UNIT
 33'-6" CLEAR ROADWAY
 90° SKEW

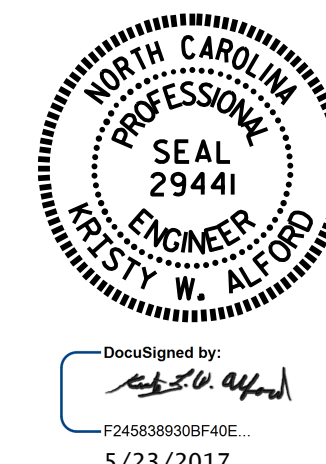

DocuSigned by:
 KESTY W. ALFORD
 F24583899F40E
 5/23/2017

ASSEMBLED BY :	J.D. HAWK	DATE :	7/16
CHECKED BY :	H.B. DESAI	DATE :	10/16
DRAWN BY :	DGE 8/10	REV. 8/14	MAA/TMG
CHECKED BY :	TMG 11/11		

DOCUMENT NOT CONSIDERED
 FINAL UNLESS ALL
 SIGNATURES COMPLETED

REVISIONS						SHEET NO.
NO.	BY:	DATE:	NO.	BY:	DATE:	S-6
1			3			TOTAL SHEETS
2			4			19