This electronic collection of documents is provided for the convenience of the user and is Not a Certified Document –

The documents contained herein were originally issued and sealed by the individuals whose names and license numbers appear on each page, on the dates appearing with their signature on that page.

This file or an individual page shall not be considered a certified document.

00 3

STATE OF NORTH CAROLINA DEPARTMENT OF TRANSPORTATION

SIGNING PLAN ORANGE COUNTY

LOCATION: BRIDGE NO. 85 OVER PHILS CREEK ON SR 1005 (OLD GREENSBORO RD)

PROJECT REFERENCE NO. SIGN-1 B-5348 Ayman Algudwah DATE: 4/12/2017 SEAL

DOCUMENT NOT CONSIDERED FINAL UNLESS ALL SIGNATURES COMPLETED

GENERAL NOTES

- . SIGNS FURNISHED BY CONTRACTOR
- . ALL TYPE 'D' SIGNS SHALL BE MOUNTED ON TWO U-CHANNEL POSTS UNLESS OTHERWISE INDICATED ON THE PLANS.
- . IF REMOVAL OR RELOCATION OF SIGNS ON PRIVATE STREET (NON-STATE MAINTAINED) IS REQUIRED DUE TO CONSTRUCTION, THE CONTRACTOR SHALL INFORM THE ENGINEER. THE WORK WILL BE COMPLETED BY OTHERS.
- . ALL EXISTING SIGNS ON "U" CHANNEL POST WITHIN THE PROJECT LIMITS SHALL BE REMOVED AND DISPOSED OF UNLESS OTHERWISE NOTED ON PLANS.
- . WHEN EXISTING SIGNS ARE REMOVED AND INSTALLED ON NEW SUPPORTS, THE RE-ERECTION SHALL IMMEDIATELY FOLLOW THE REMOVAL.
- . SEE ROADWAY PLANS FOR GUARD/GUIDE RAIL DETAILS.

		SUMMARY OF QUANTITIES		
ITEM NO.		ITEM DESCRIPTION	QUANTITY	UNIT
DESC. NO.	SECT. NO.	TIEM DESCRIPTION		
4025000000	901	CONTRACTOR FURNISHED, TYPE D SIGN	12	S.F.
4072000000	903	SUPPORTS, 3 LB STEEL U-CHANNEL	61	L.F.
4096000000	904	SIGN ERECTION, TYPE D	2	EA.

ROADWAY STANDARD DRAWING

THE FOLLOWING ROADWAY STANDARDS AS APPEAR IN "ROADWAY STANDARD DRAWINGS" -PROJECT SERVICES UNIT - N.C. DEPARTMENT OF TRANSPORTATION - RALEIGH, N.C., DATED JANUARY 2012 ARE APPLICABLE TO THIS PROJECT AND BY REFERENCE HEREBY ARE CONSIDERED A PART OF THESE PLANS:

STD. NO. <u>TITLE</u>


904.10 ORIENTATION OF GROUND MOUNTED SIGNS


MOUNTING OF TYPE 'D', 'E' AND 'F' SIGNS ON 'U' CHANNEL POSTS 904.50

PLAN PREPARED BY: N.C.D.O.T. SIGNING AND DELINEATION UNIT

AYMAN ALQUDWAH, P.E. STATE SIGNING & DELINEATION ENGINEER

STACEY W. JOHNS SIGNING & DELINEATION PROJECT DESIGN ENGINEER

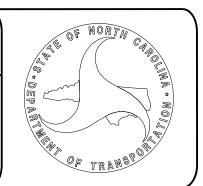

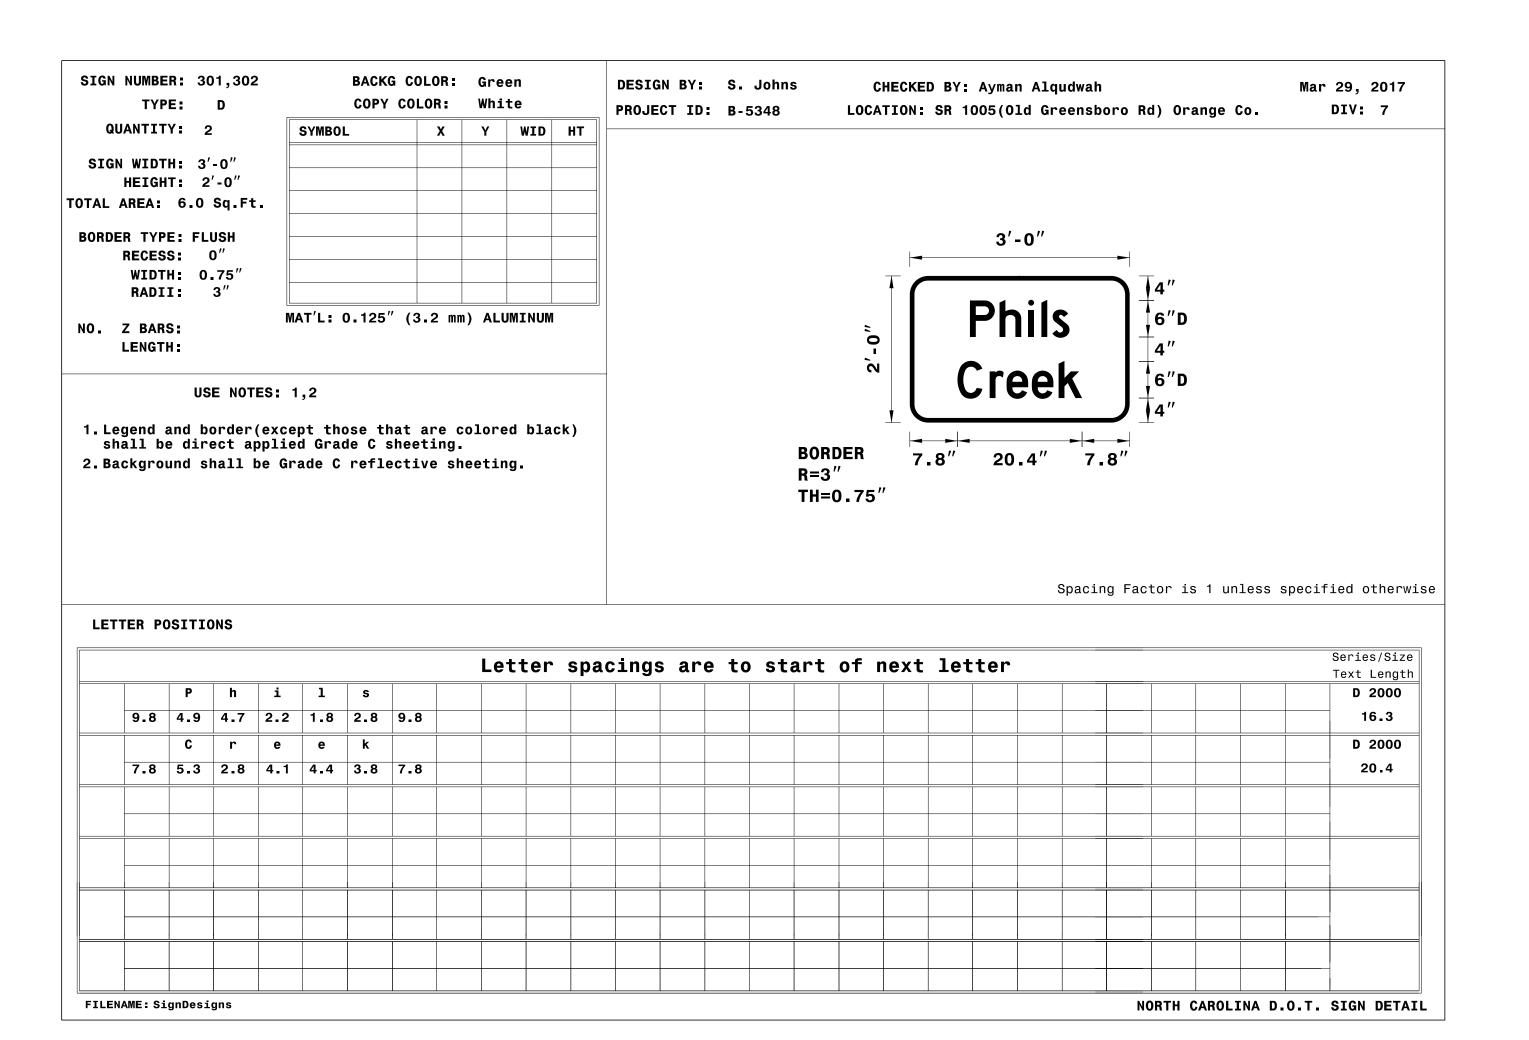

INDEX

SHEET NO. DESCRIPTION TITLE SHEET, SIGN DESIGN, SIGN-1 E-SIGN, & NOTES,

SIGN-2 SIGN DETAIL SHEET

PROJECT REFERENCE NO.

B-5345

SIGN-2

APPROVED:

Ayman Algudwah

F32AC5CAF965472...

DATE:

4/12/2017

SEAL

SEAL


028387

NG INE R.

AN I. ALQUINITATION

DOCUMENT NOT CONSIDERED FINAL UNLESS ALL SIGNATURES COMPLETED

305

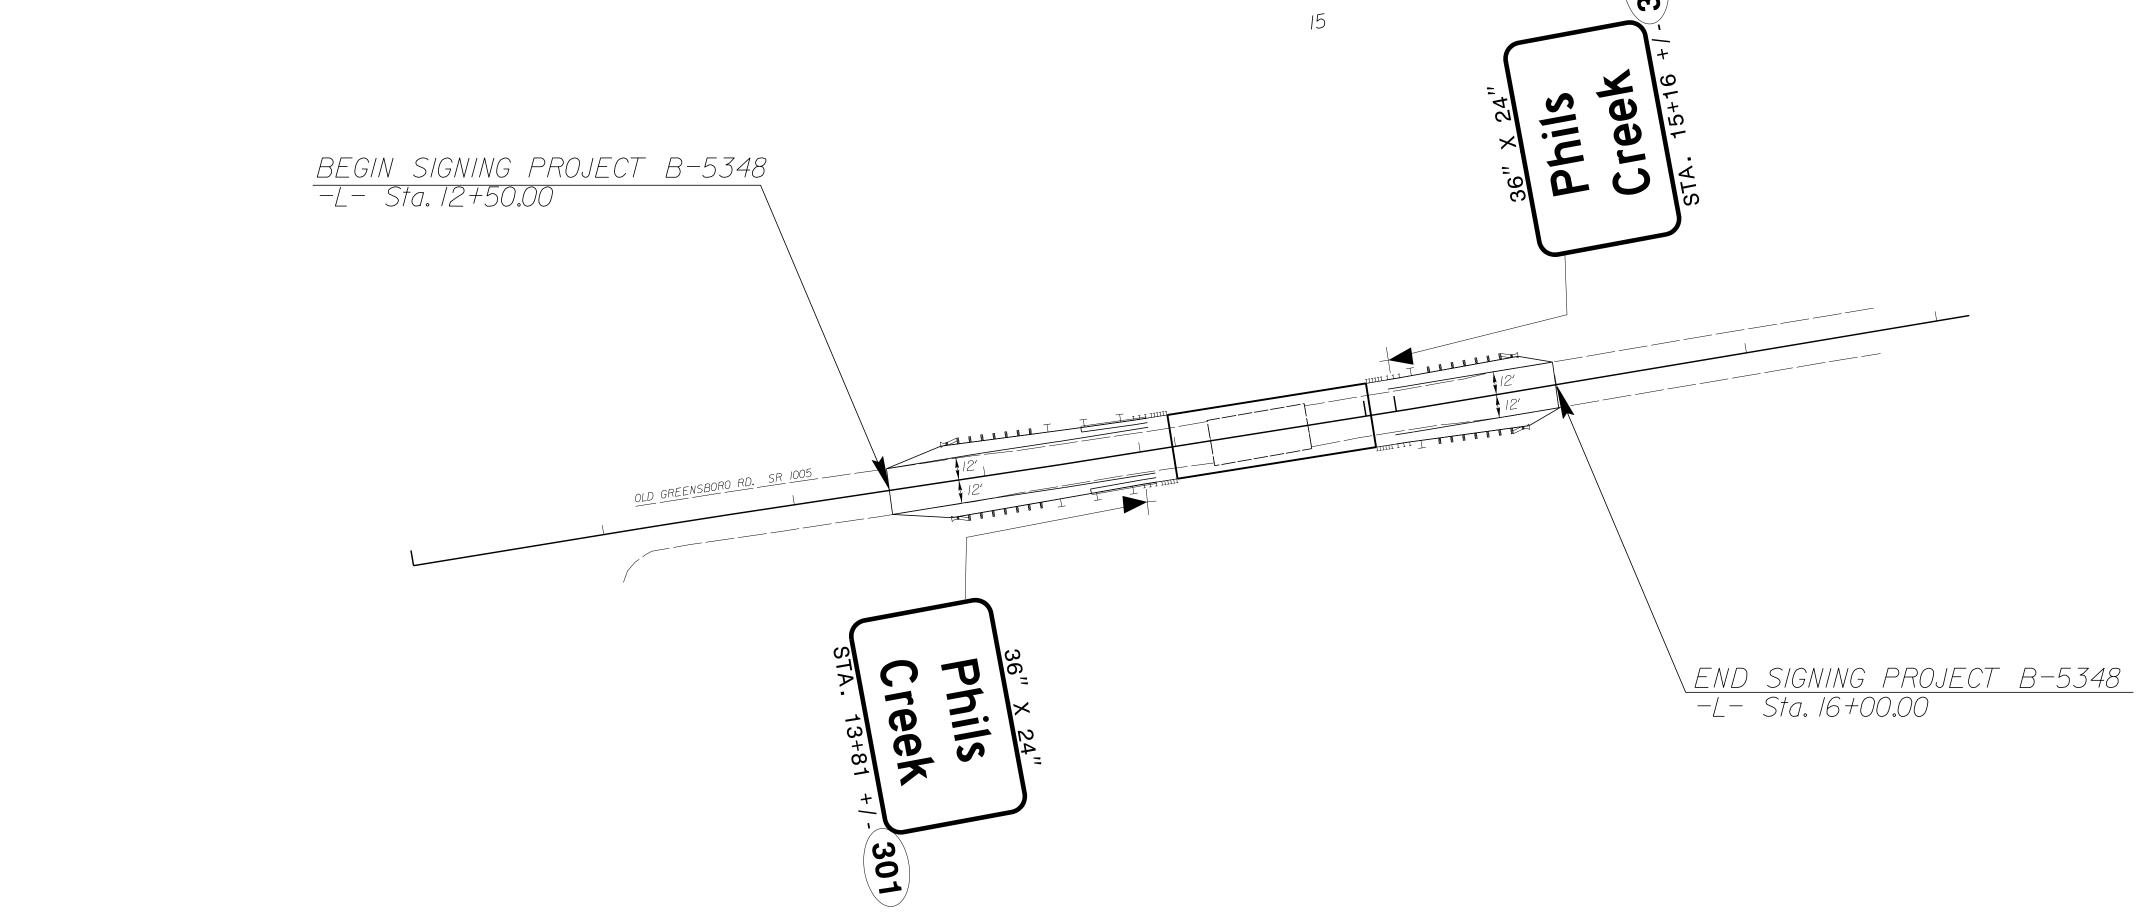

SIGN DETAIL SHEET