


09/08/09

TIP PROJECT: B-4770

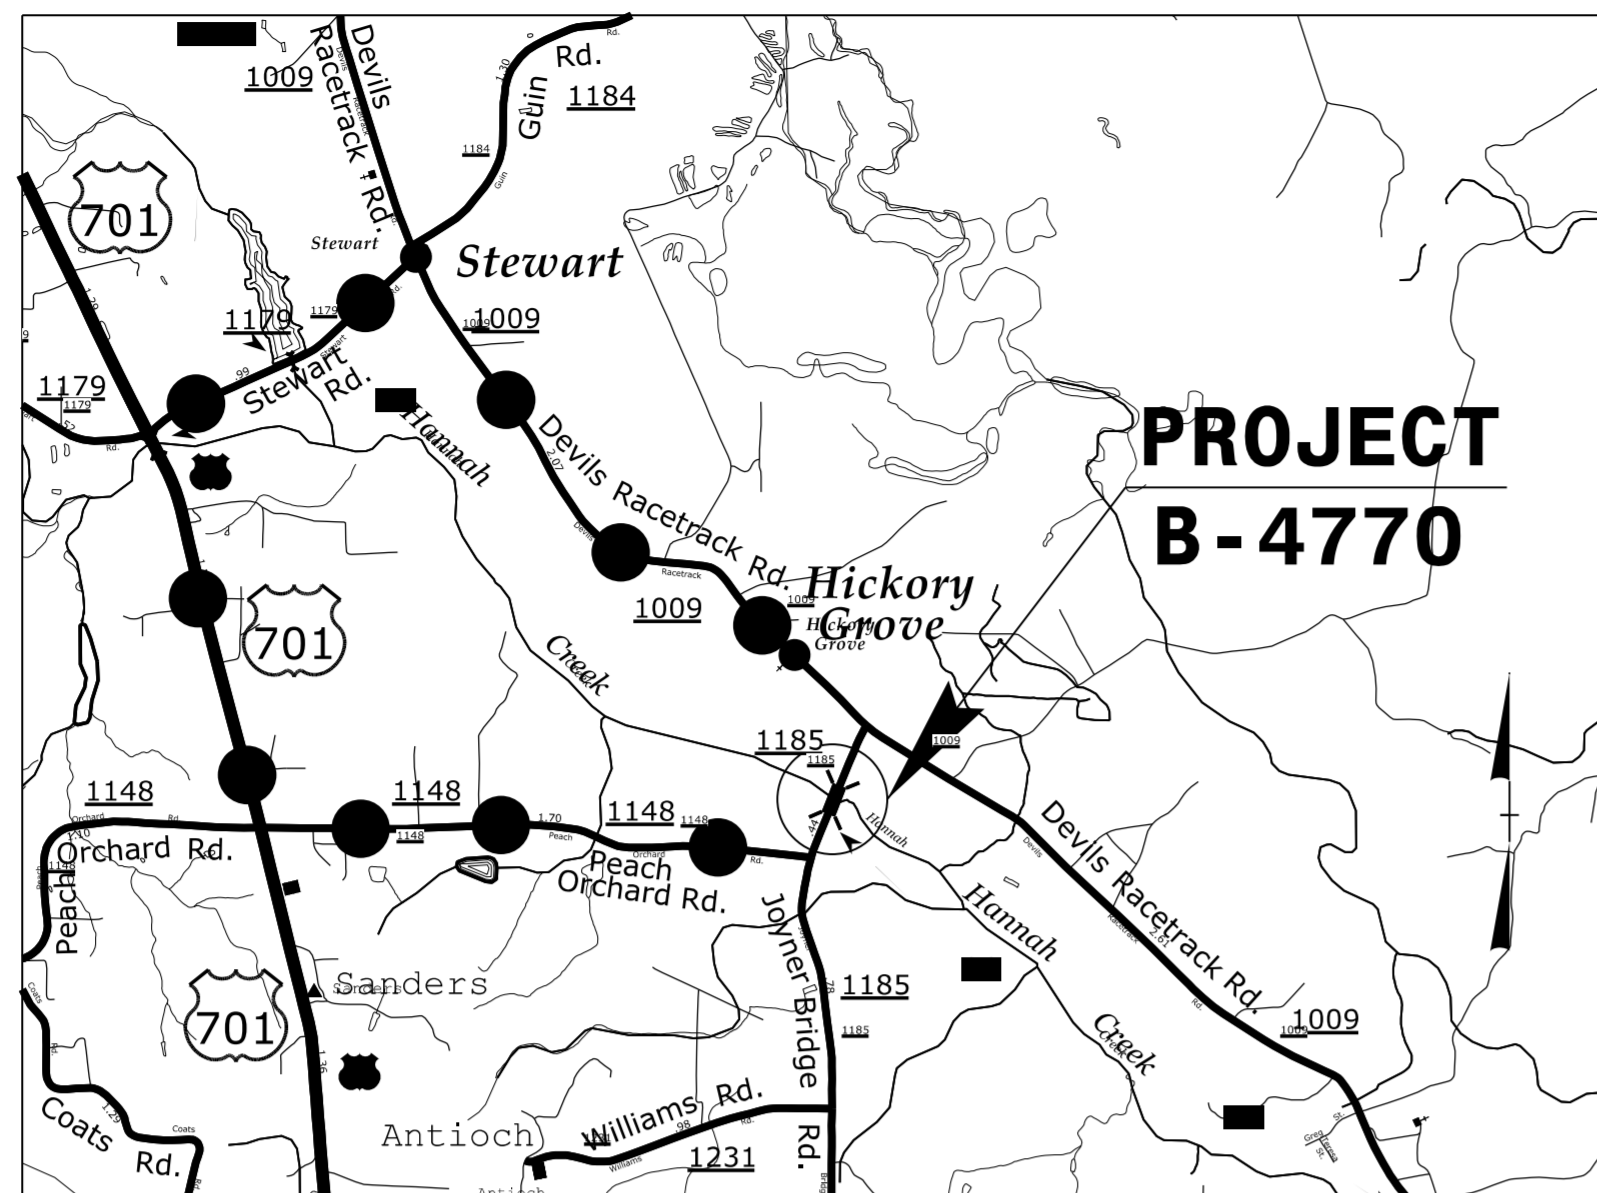

VICINITY MAP

● — ● DENOTES OFF-SITE DETOUR

STATE OF NORTH CAROLINA  
DIVISION OF HIGHWAYS


**UTILITIES BY OTHERS PLANS  
JOHNSTON COUNTY**

LOCATION: BRIDGE NO. 32 OVER HANNAH CREEK  
ON SR 1185 (JOYNER BRIDGE RD)


TYPE OF WORK: RELOCATION OF COMMUNICATIONS  
& WATER LINES

T.I.P. NO.	SHEET NO.
B-4770	UO-1

NOTE:  
ALL UTILITY WORK SHOWN ON THIS SHEET IS DONE BY OTHERS.  
NO PAYMENT WILL BE MADE TO THE CONTRACTOR FOR UTILITY WORK SHOWN ON THIS SHEET.

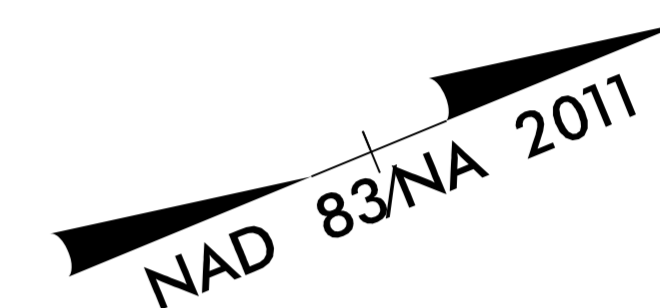

**UO-2 4**

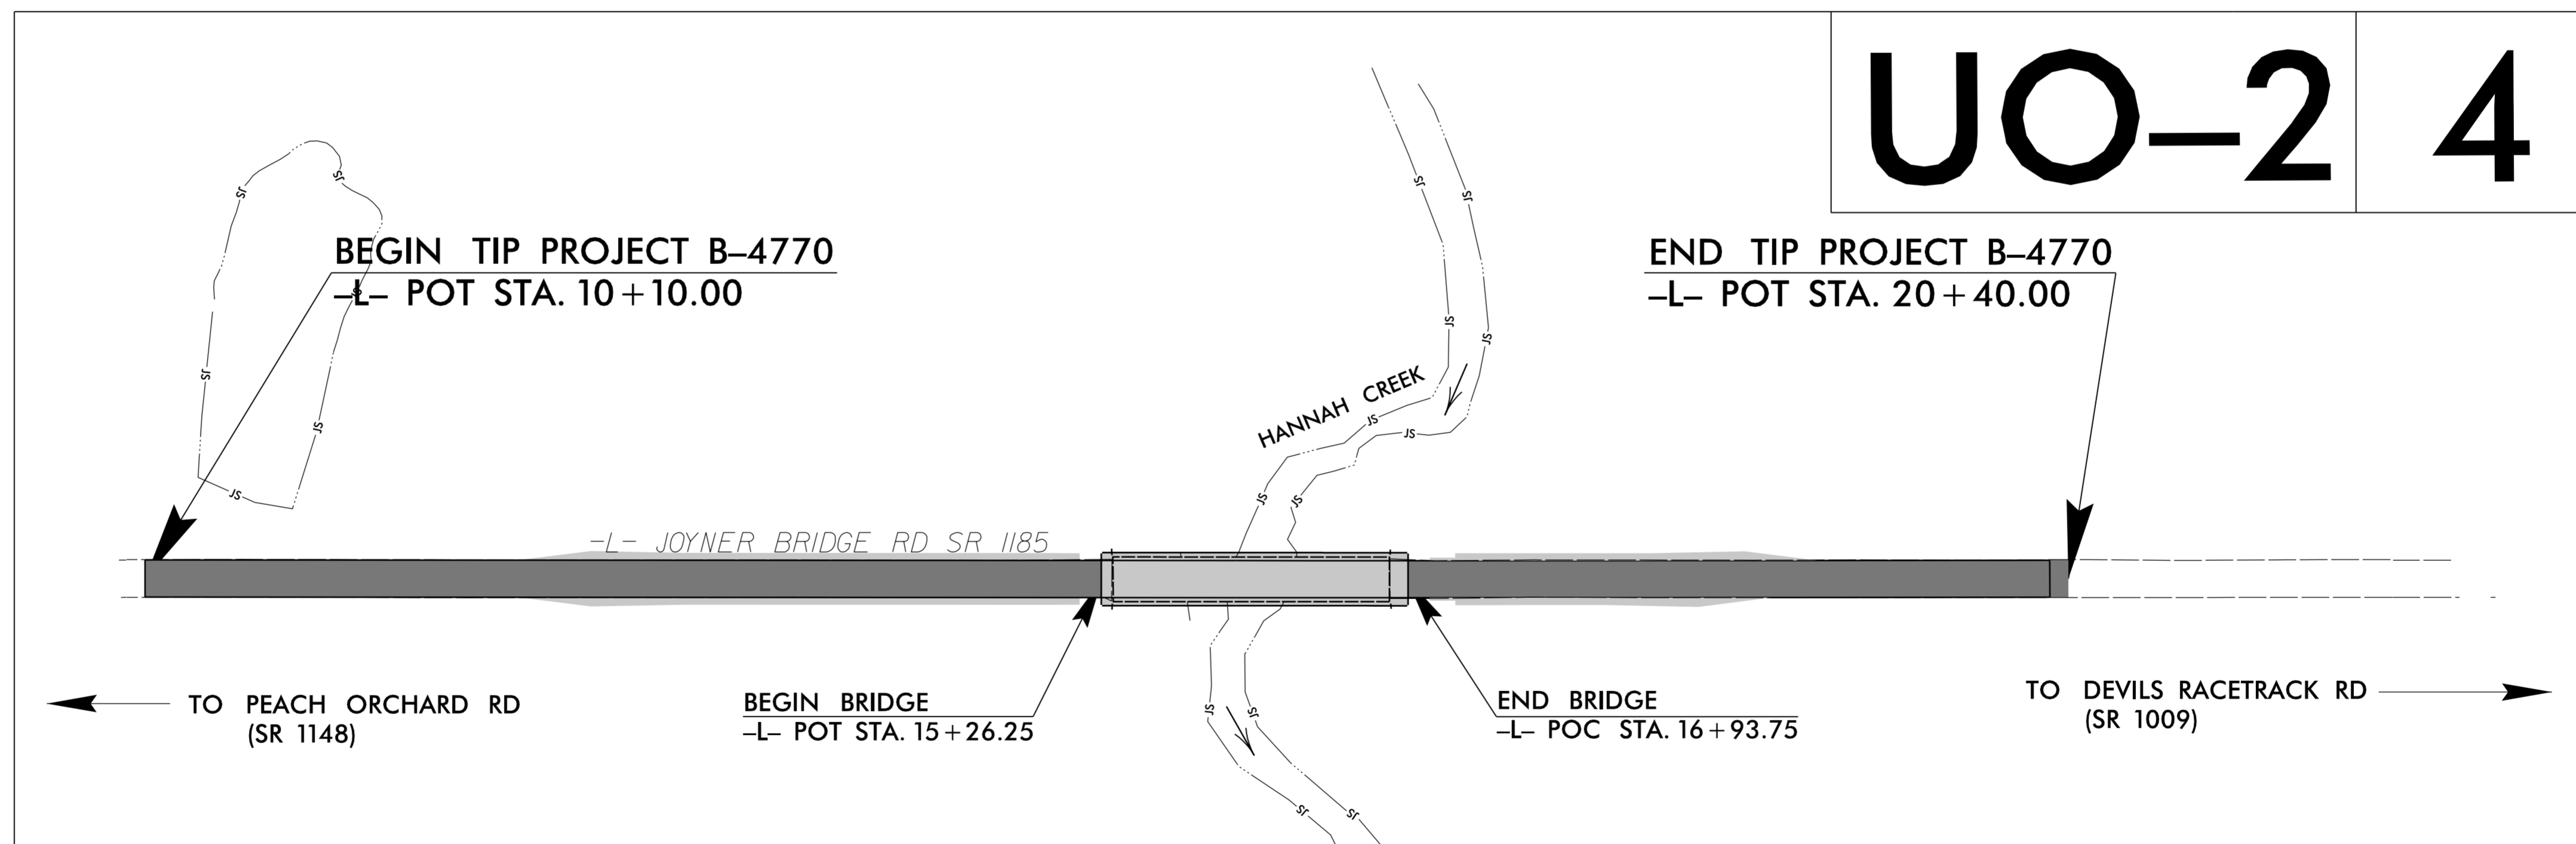

4/24/2017 R:\Utilities\Engineering\UBO\Proj\B4770\_ut\_tsh\_uo01\_psh.dgn USER:NAME

GRAPHIC SCALES




INDEX OF SHEETS

SHEET NO.:	DESCRIPTION:
UO-1	TITLE SHEET
UO-2	UBO PLAN SHEET


UTILITY OWNERS WITH CONFLICTS

- (A) TELEPHONE, TV, & INTERNET - CENTURYLINK
- (B) WATER - JOHNSTON COUNTY PUBLIC UTILITIES

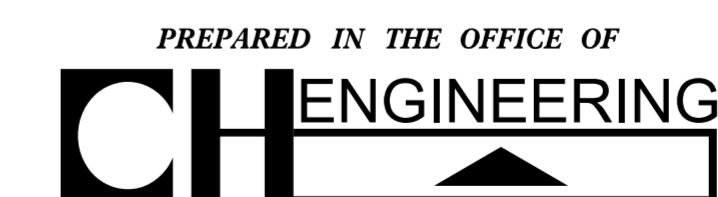

PREPARED IN THE OFFICE OF  
3220 GLEN ROYAL RD. RALEIGH, NC 27617  
TELE 919.788.0224 FAX 919.788.0232  
NC LICENSE #P-0189

- MARY JO LEE, PE CONSULTANT CONTACT #1
- ERIC TWEED, PE CONSULTANT CONTACT #2
- ZACHARY THORNTON CONSULTANT CONTACT #3

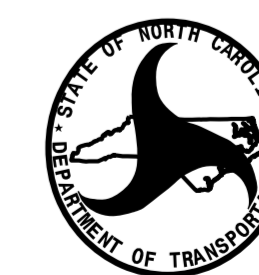

DIVISION OF HIGHWAYS  
UTILITIES UNIT  
1555 MAIL SERVICES CENTER  
RALEIGH, NC 27699-1555  
PHONE (919) 707-6690  
FAX (919) 250-4151

- BO HEMPHILL, PE UTILITIES REGIONAL ENGINEER
- KELVIN MARTIN UTILITIES ENGINEER
- KYLE PLEASANT UTILITIES AREA COORDINATOR
- LARRY JAMES JR. UTILITIES COORDINATOR