
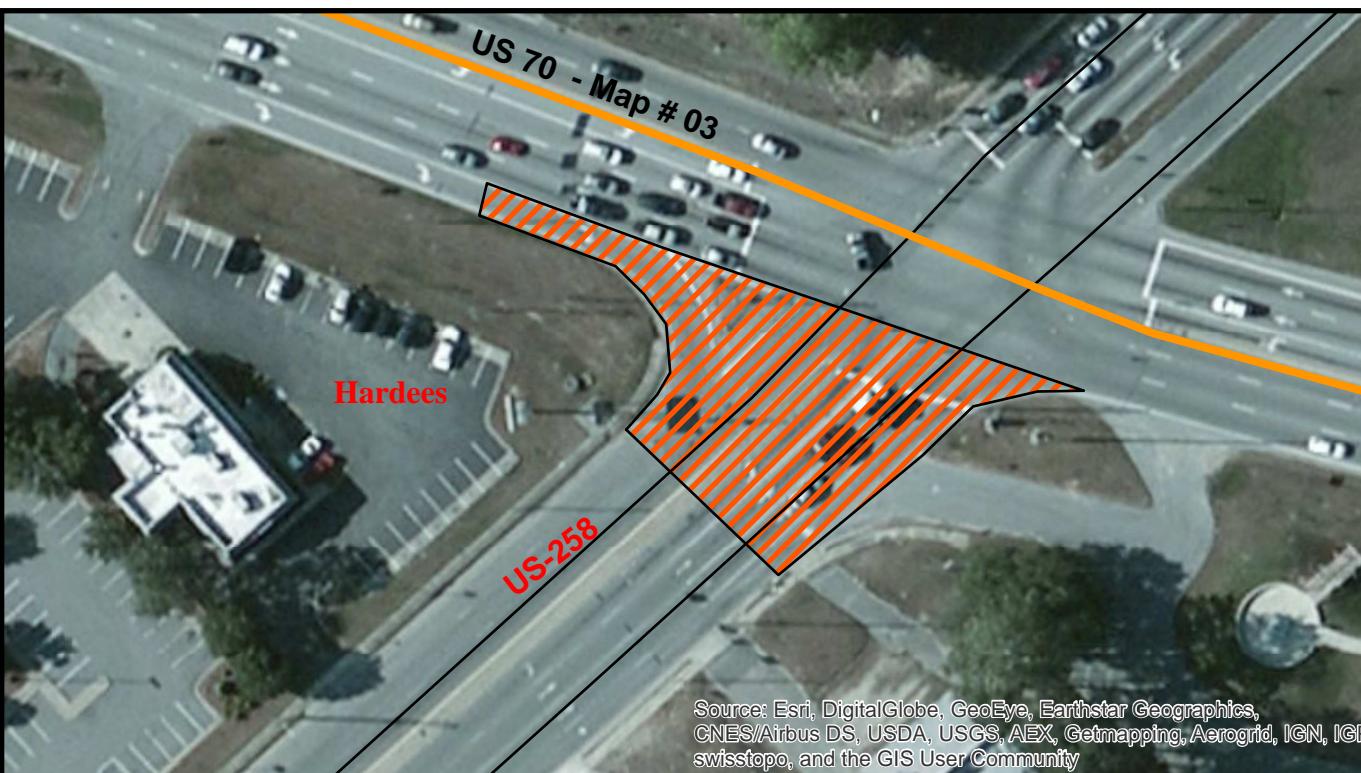
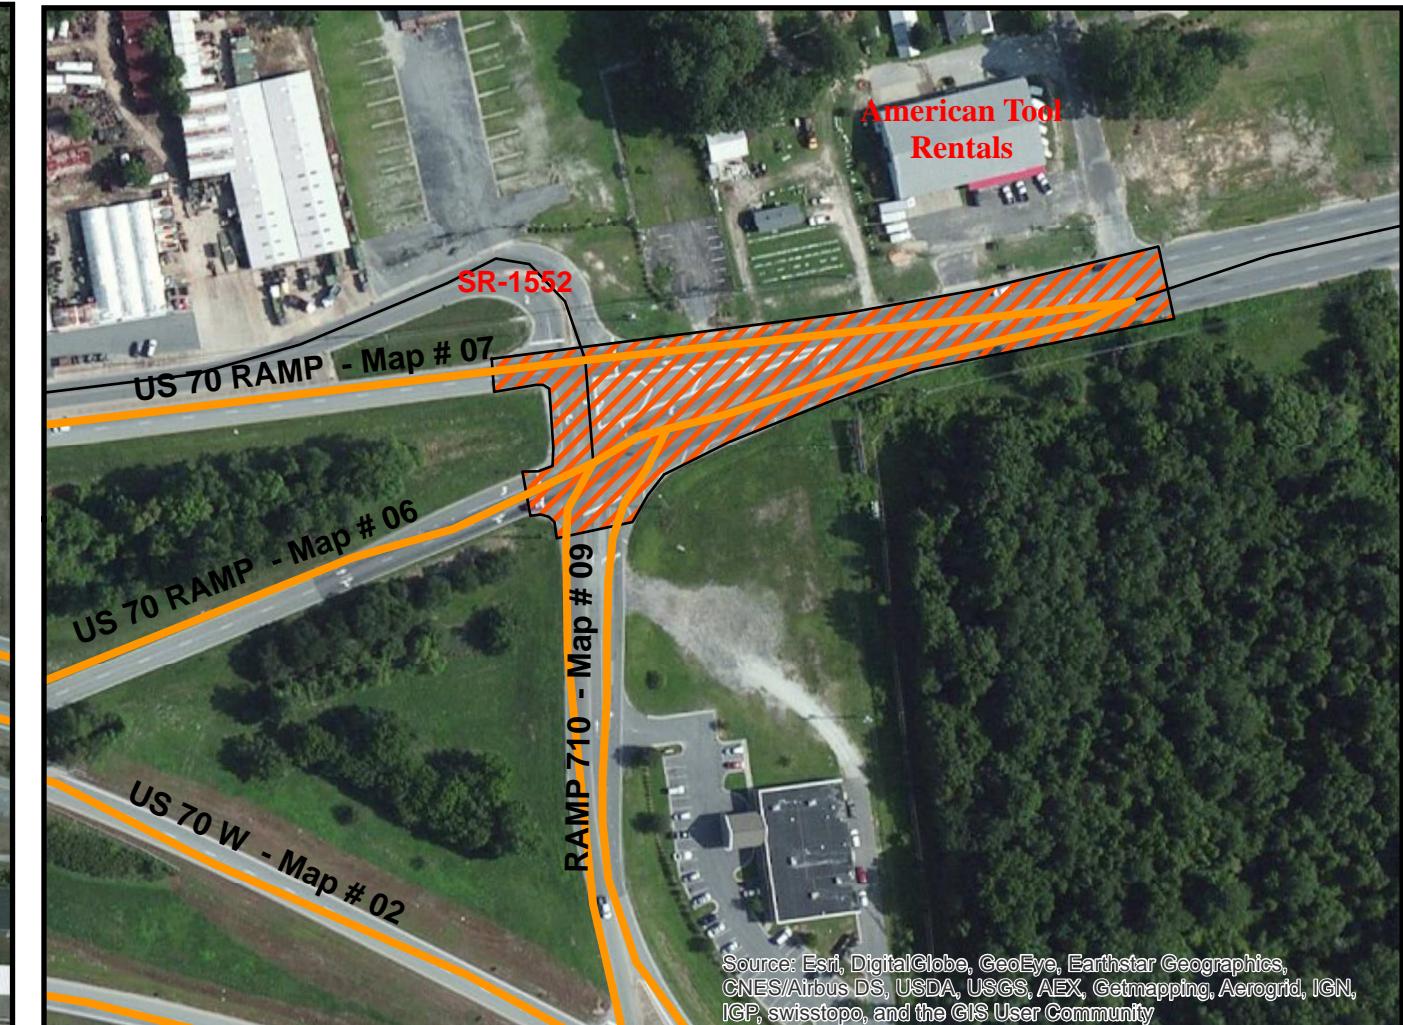


Major Intersection Milling Layouts

PROJECT REFERENCE NO.	SHEET NO.
2017CPT.02.16.10521.1, ETC.	6

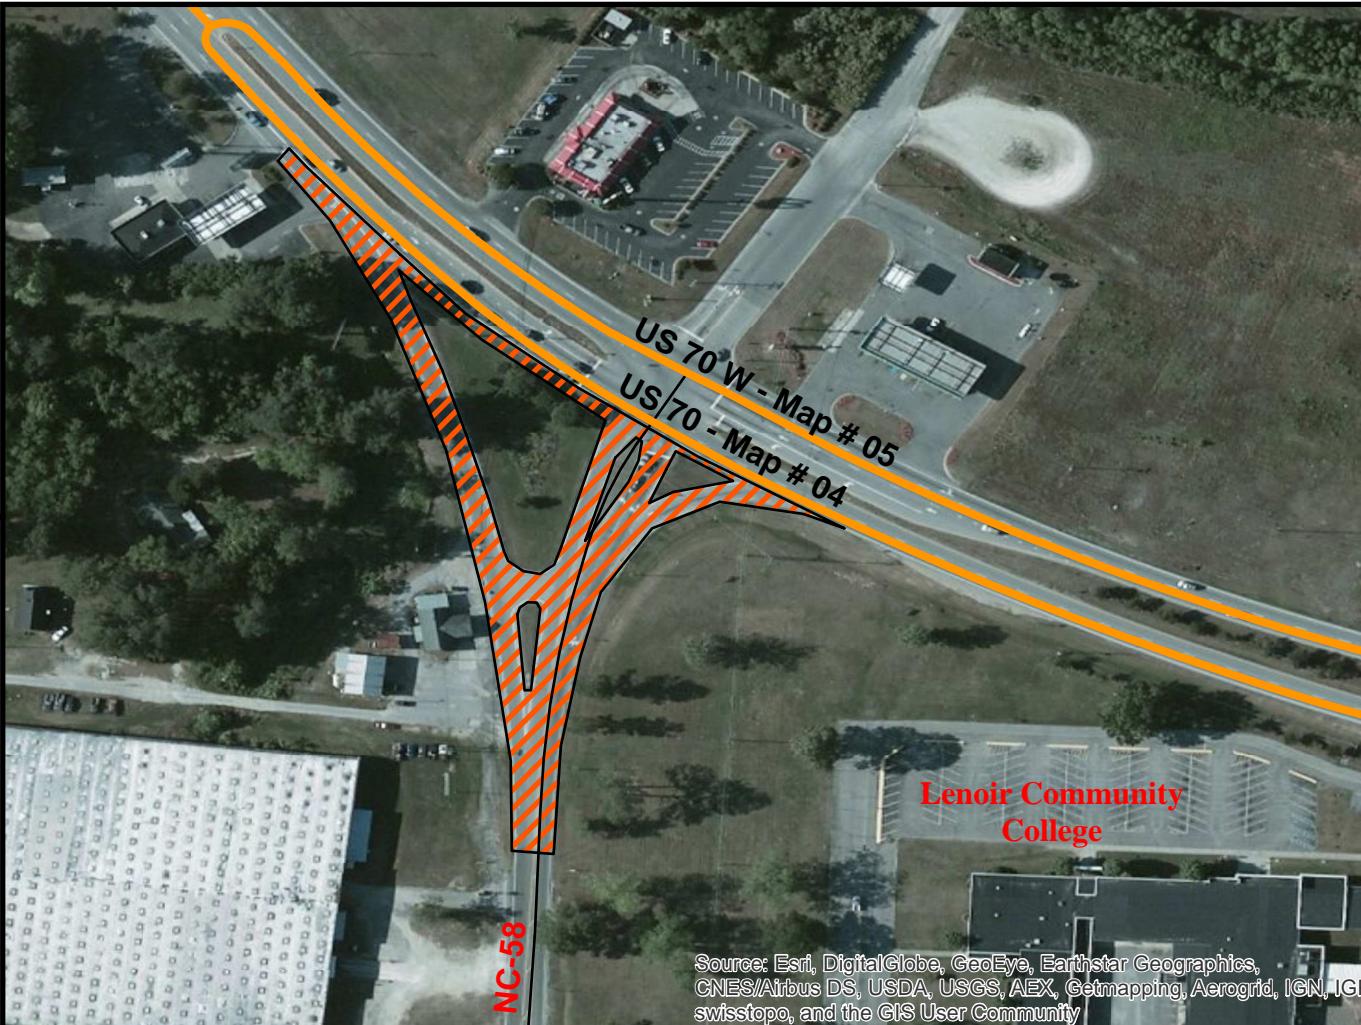


Locations:

Intersection #1: US-70 and NC-58

Intersection #2: US-70 Ramp and SR-1552

Intersection #3: US-70 and US-258

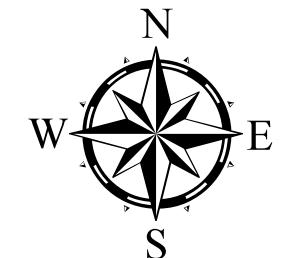

Legend

— Project Route

■ 1.5" Milling Limits