
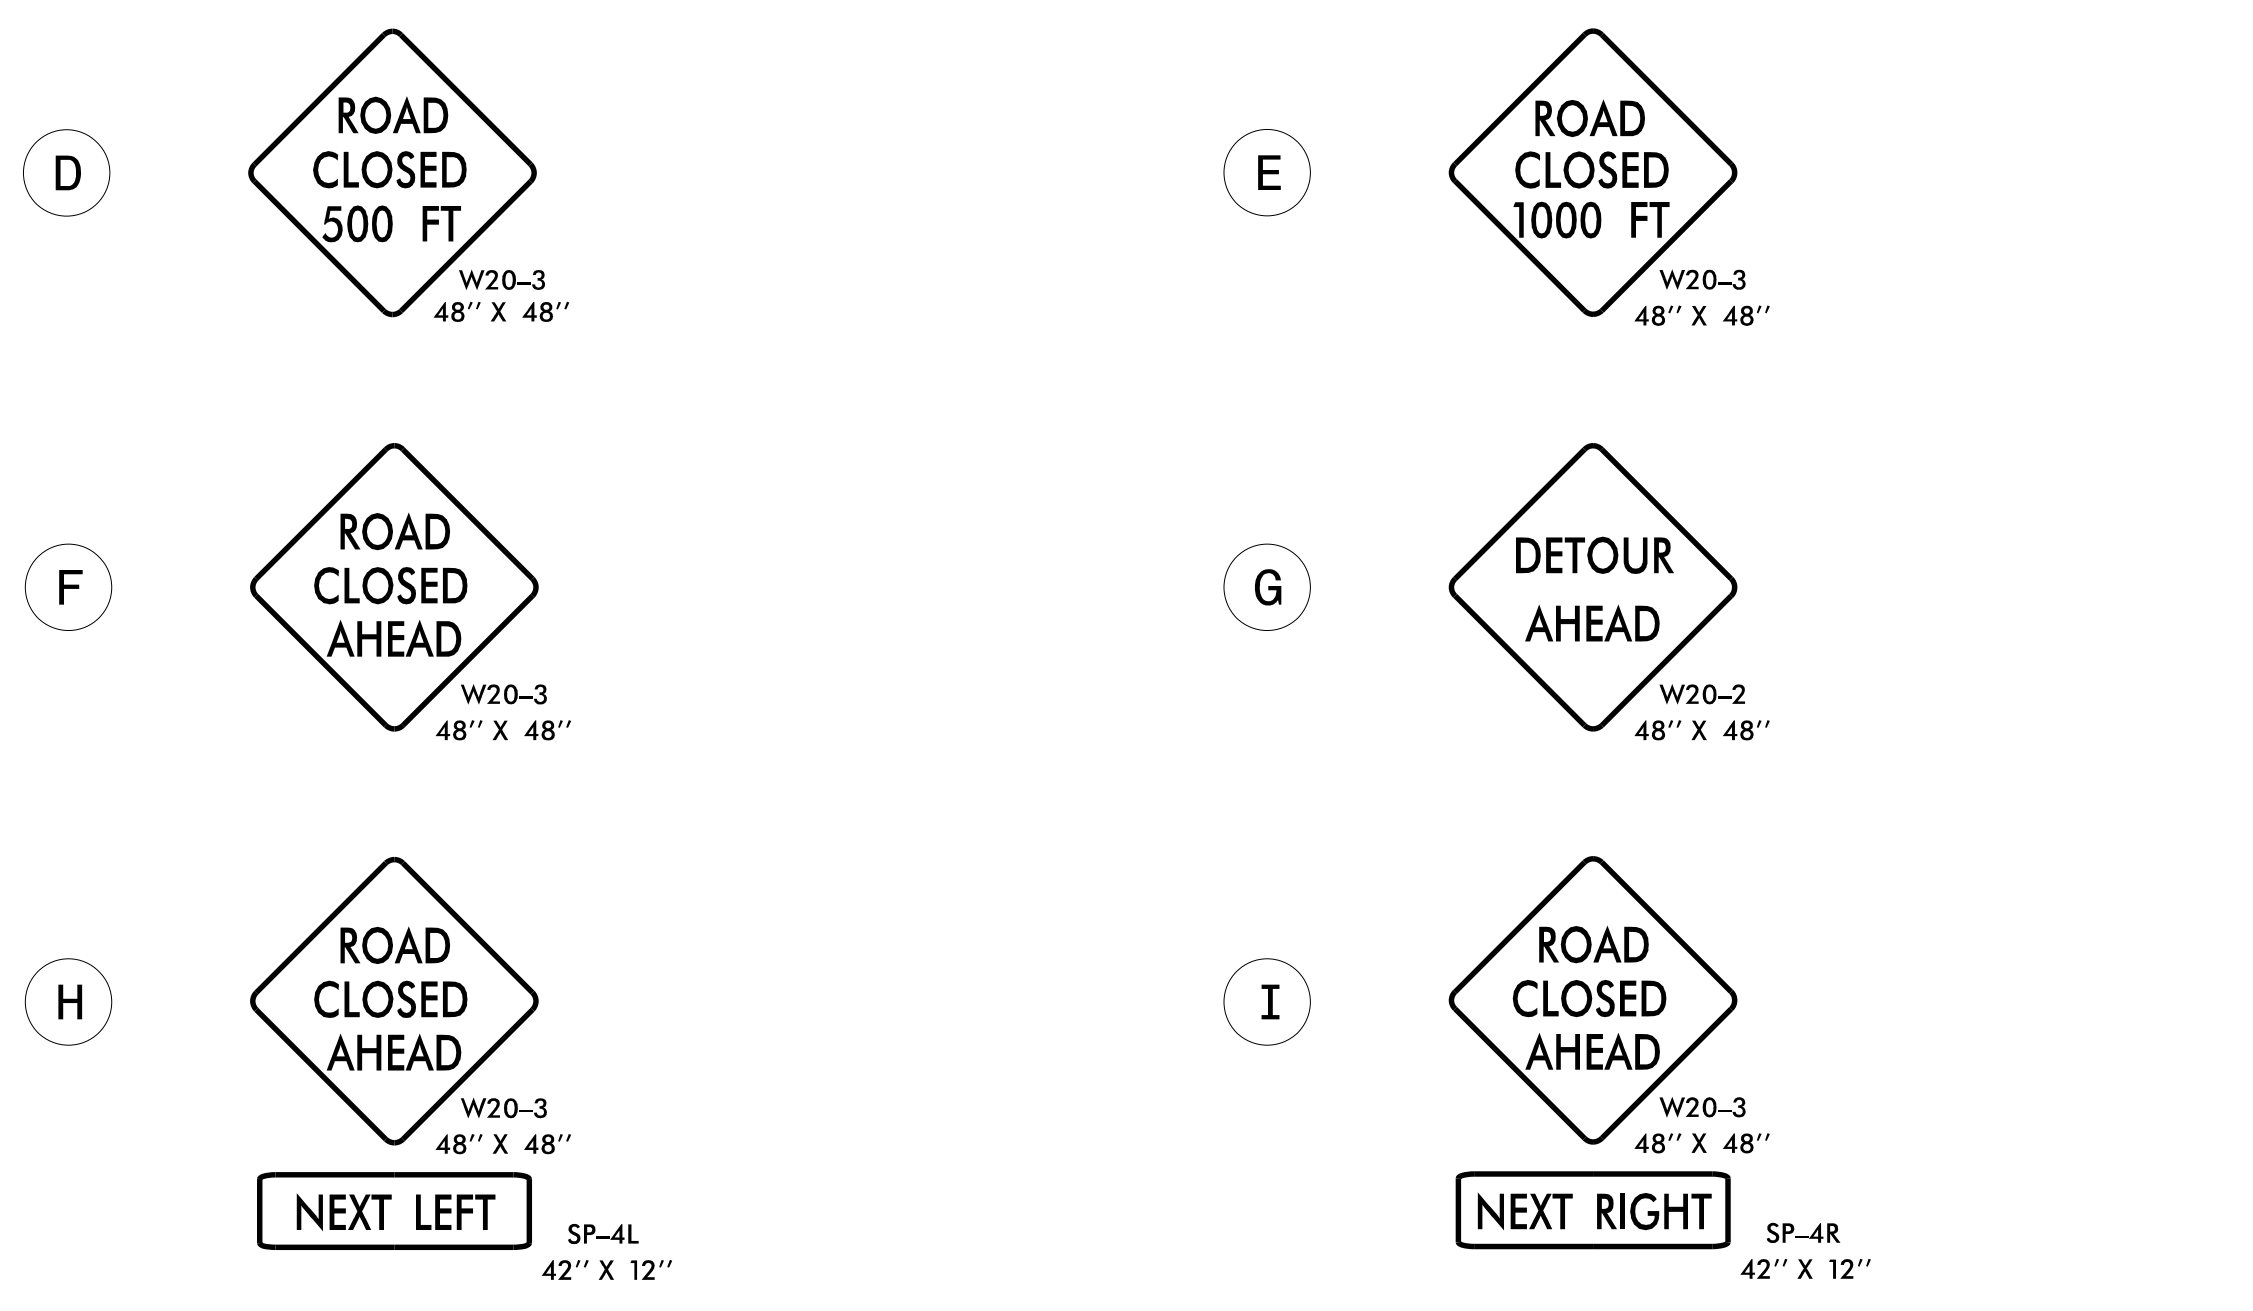
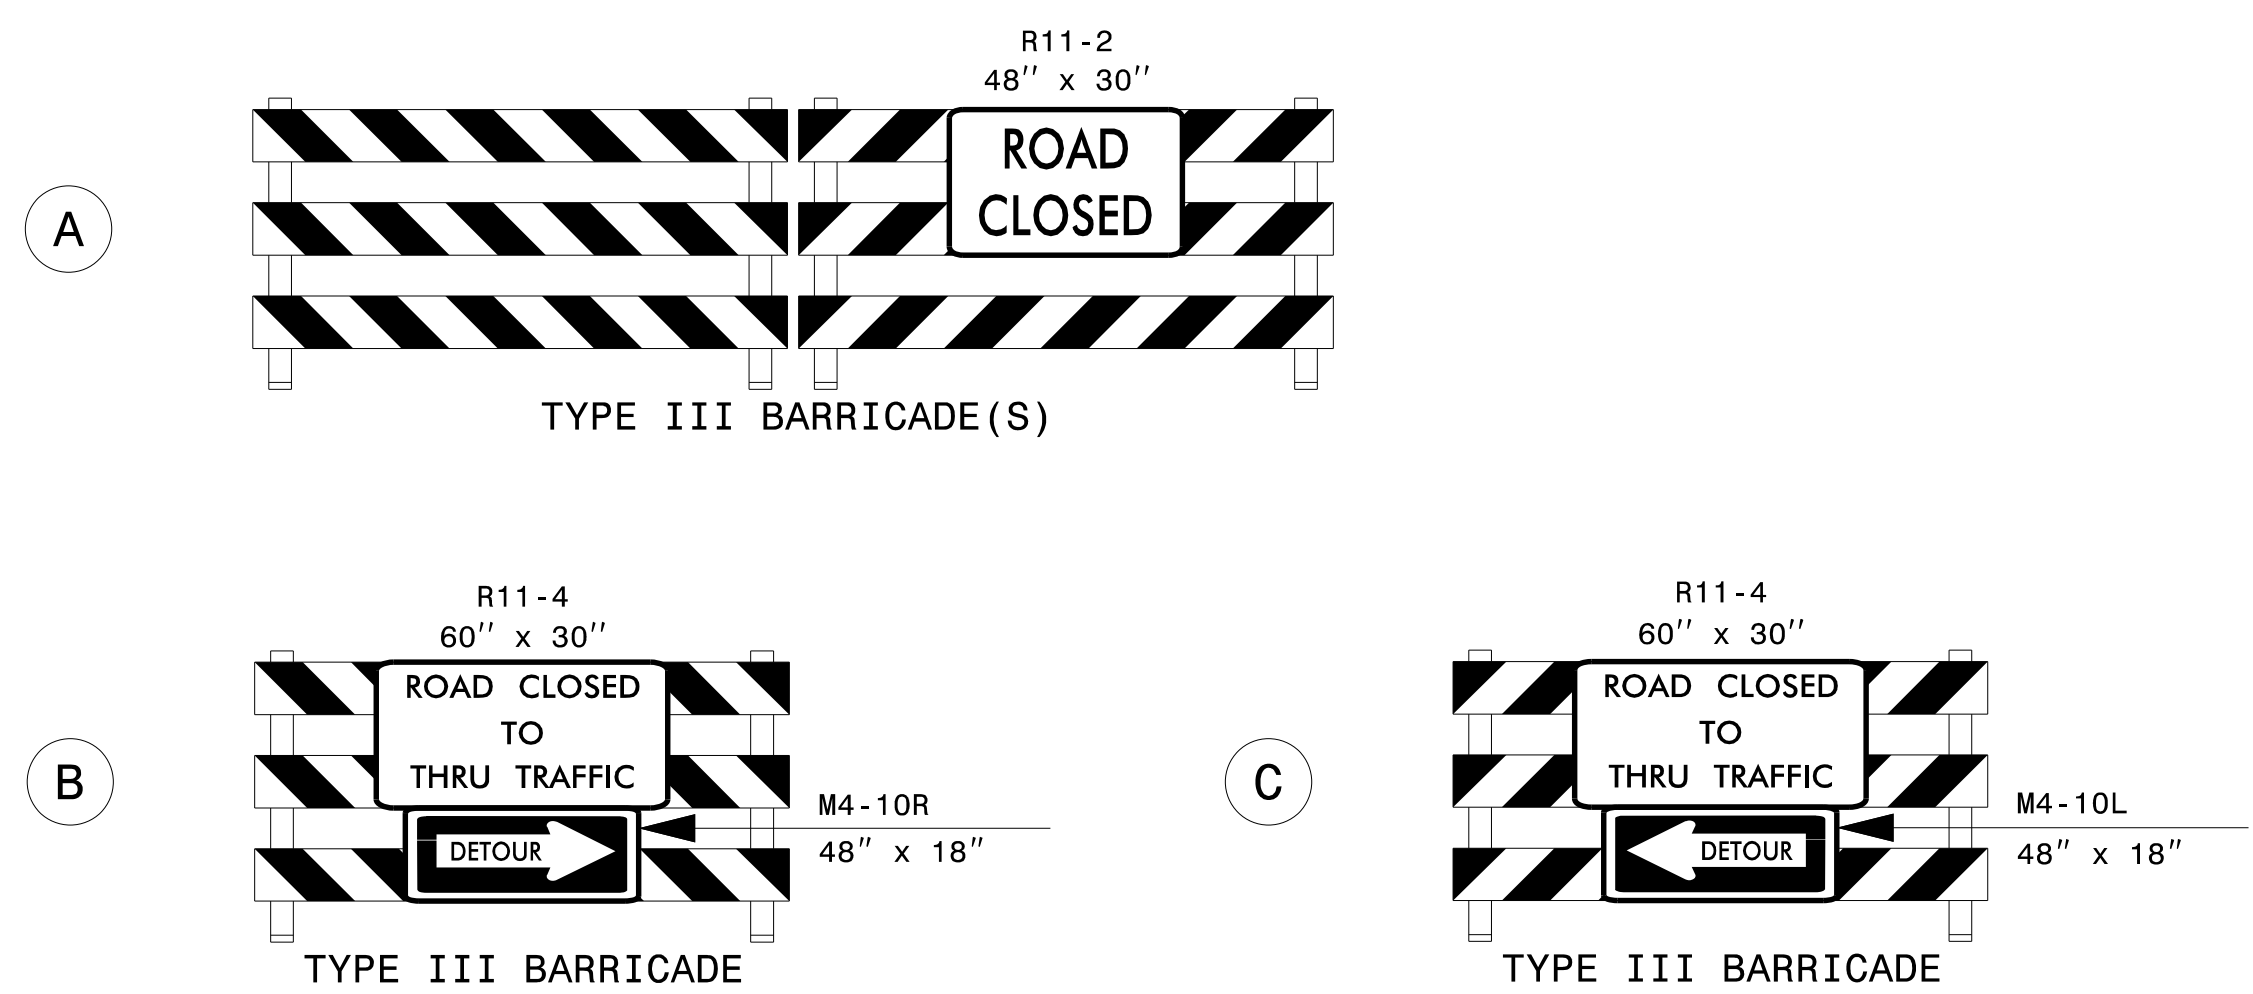
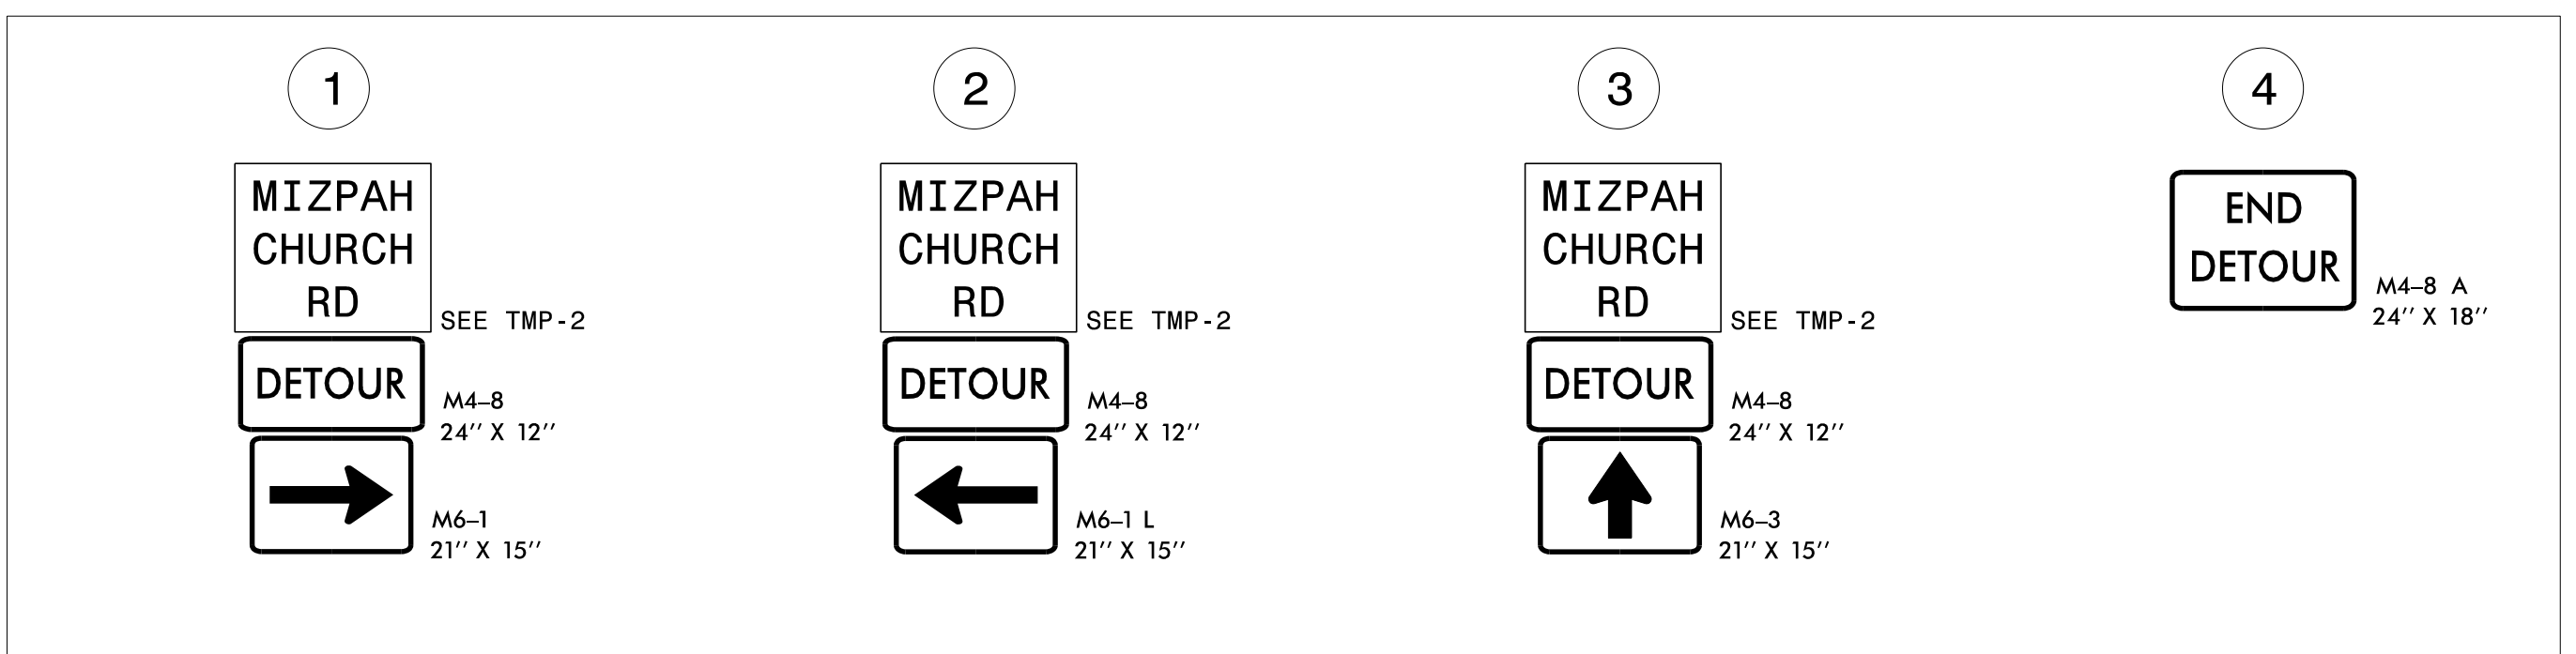


NOTES


- 1) REFER TO STANDARD RSD 1101.03, SHEET 1 OF 9, FOR SIGN DISTANCES AND APPLICABLE NOTES.
- 2) REFER TO SHEET TMP-2 FOR SIGN DESIGN.
- 3) ALL DETOUR SIGN LOCATIONS ARE APPROX.

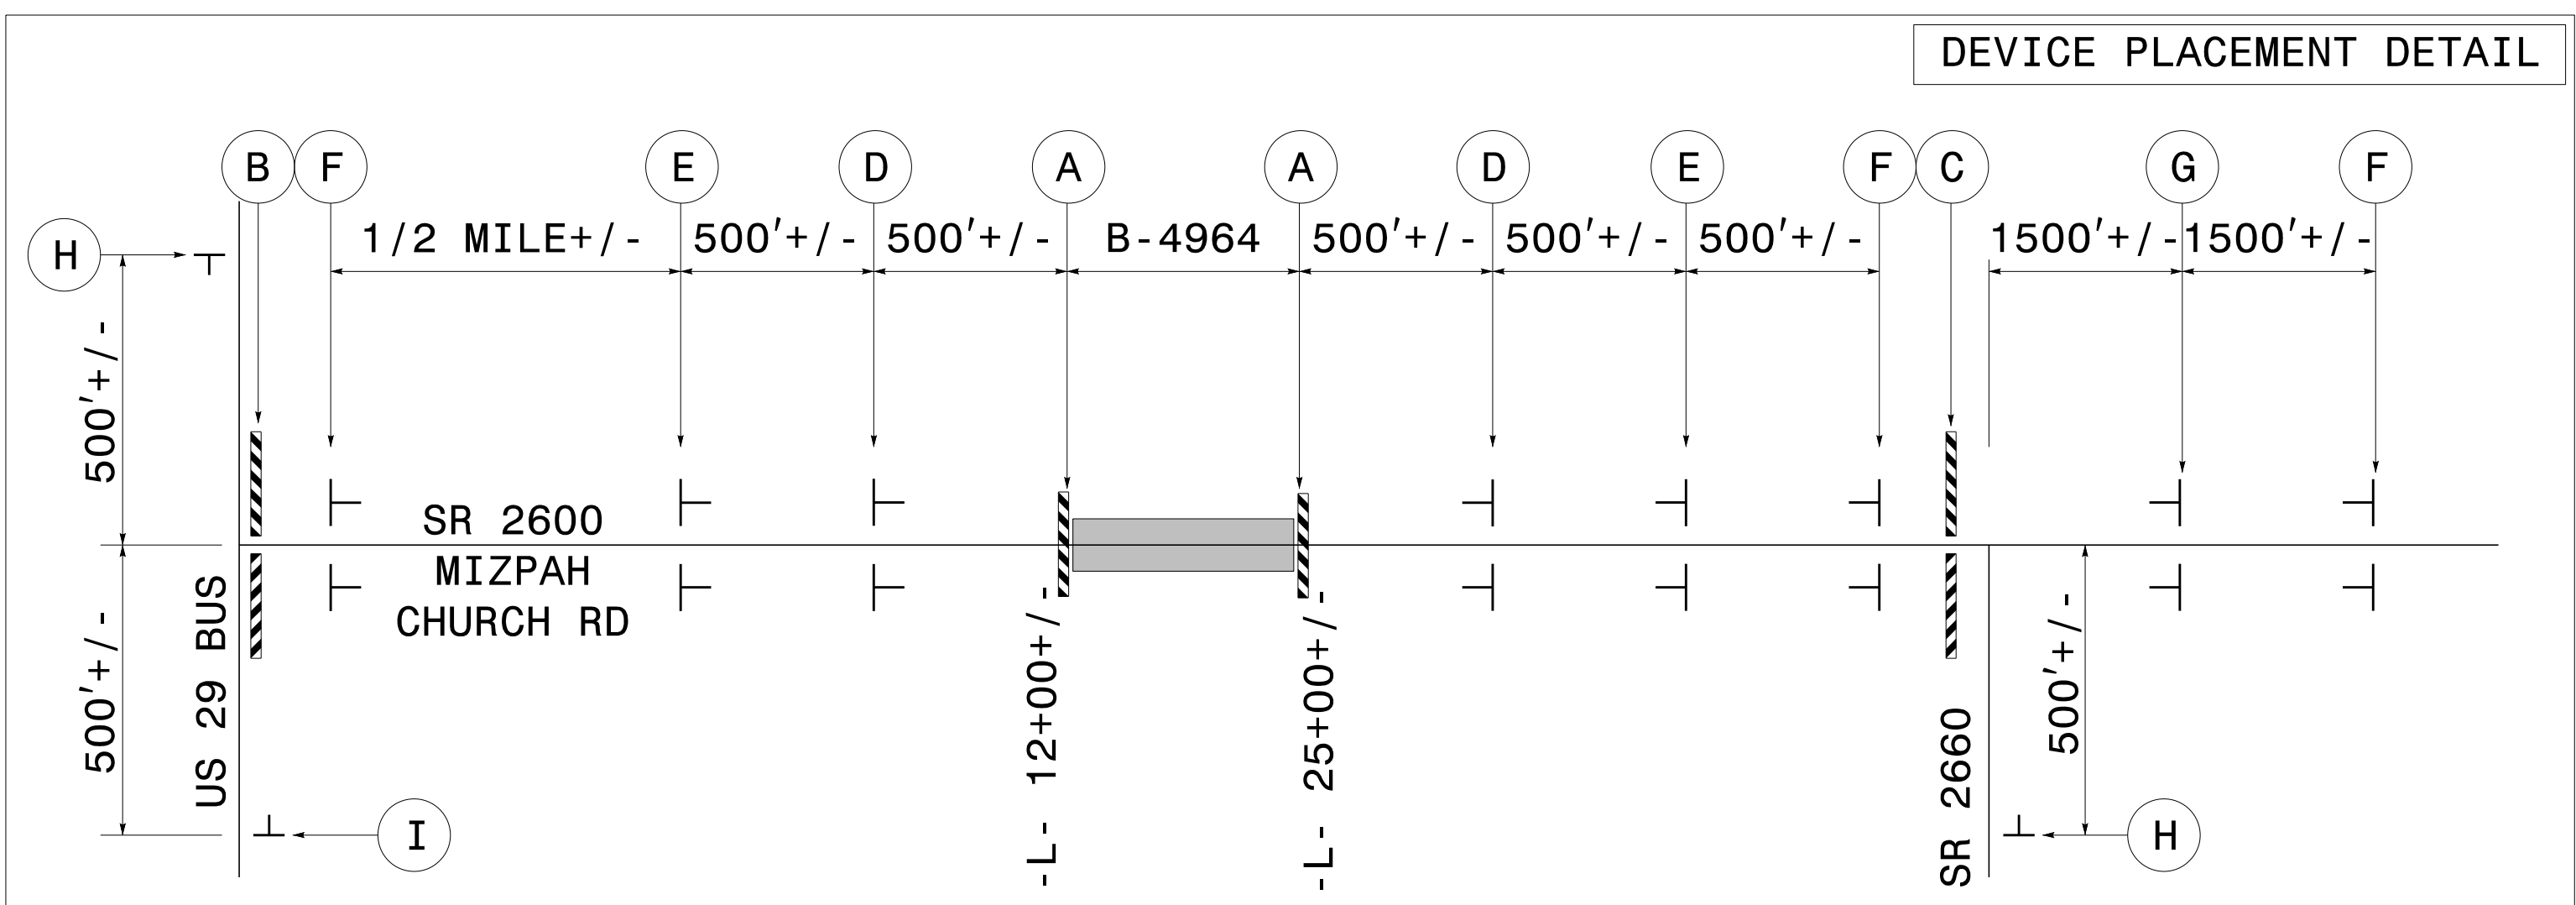

APPROVED: Samuel D. Coleman
 DATE: 4/13/2017

SEAL 043765
 SAMUEL D. COLEMAN
 ENGINEER

DOCUMENT NOT CONSIDERED FINAL UNLESS ALL SIGNATURES COMPLETED

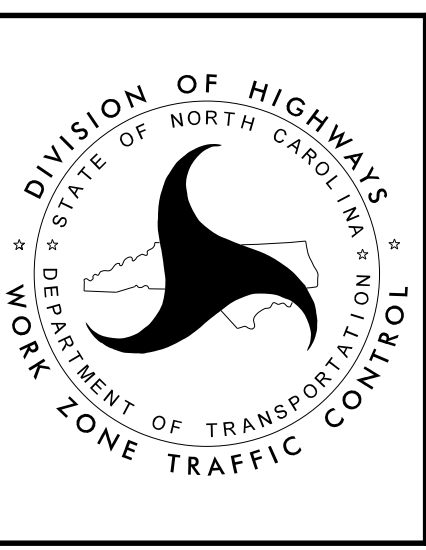

**OFFSITE
 DETOUR ROUTE**