


PLAN OF UNIT

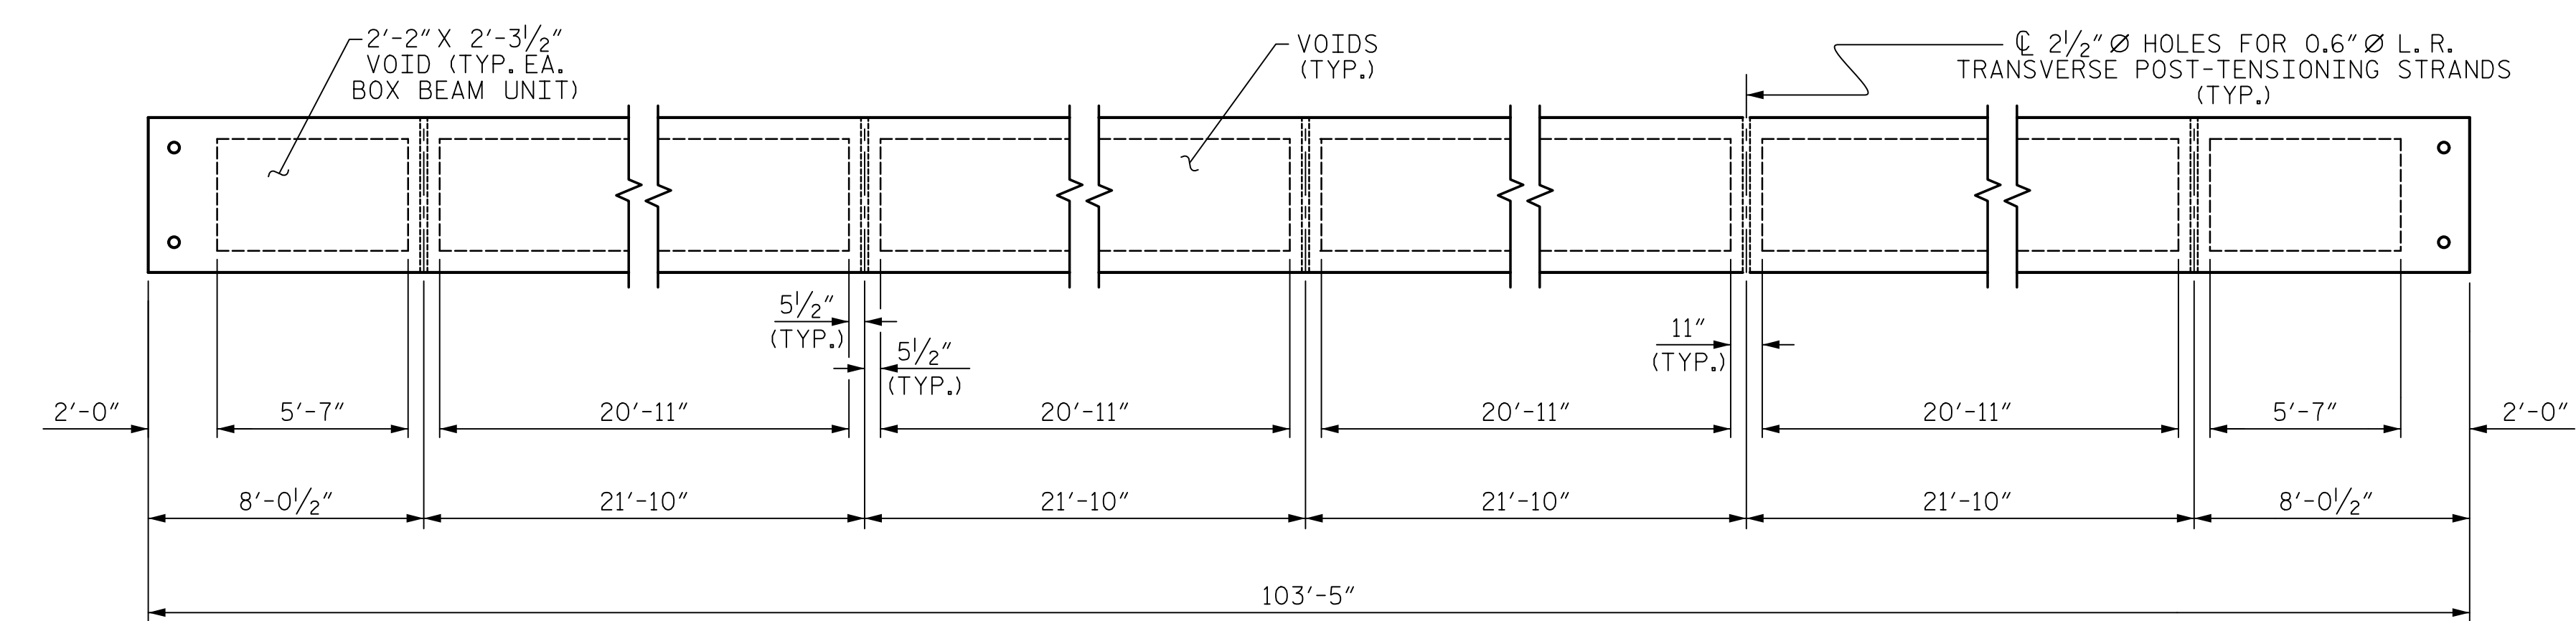

DIAPHRAGM AND VOID LAYOUT

**Mead & Hunt**

133 Fayetteville Street  
Suite 210  
Raleigh, NC 27601  
919-714-8670  
meadhunt.com  
NC License No. F-1235



DocuSigned by:  
**Jack Hobson** 6/1/2016

PROJECT NO. B-4964  
ROCKINGHAM COUNTY  
STATION: 18+73.69 -L-  
12+70.54 -RAIL-  
SHEET 2 OF 5

STATE OF NORTH CAROLINA  
DEPARTMENT OF TRANSPORTATION  
RALEIGH  
PLAN OF 103'-5" UNIT  
30'-10" CLEAR ROADWAY  
90° SKEW

DRAWN BY: J.S. HOBSON DATE: 06/03/16  
CHECKED BY: J.A. LEE DATE: 06/15/16  
DESIGN ENGINEER OF RECORD: J.S. HOBSON DATE: 06/15/16

DOCUMENT NOT CONSIDERED  
FINAL UNLESS ALL  
SIGNATURES COMPLETED

REVISIONS						SHEET NO.
NO.	BY:	DATE:	NO.	BY:	DATE:	S-06
1			3			TOTAL SHEETS
2			4			16