

**This electronic collection of documents is provided
for the convenience of the user
and is Not a Certified Document –**

**The documents contained herein were originally issued
and sealed by the individuals whose names and license
numbers appear on each page, on the dates appearing
with their signature on that page.**

**This file or an individual page
shall not be considered a certified document.**

5/12/2017 1:11 PM Projects\B4964\Traffic\Signing\CADD\Signing Layout Plans\B-4964_Sgn_PMP.dgn User:rbk1031

T.I.P.: B-4964

CONTRACT: C203945

**STATE OF NORTH CAROLINA
DEPARTMENT OF TRANSPORTATION**

**PAVEMENT MARKING PLAN
ROCKINGHAM COUNTY**

**LOCATION: BRIDGE NO. 85 OVER NORFOLK SOUTHERN RAILROAD
ON SR 2600 (MIZPAH CHURCH ROAD)**

<small>TIP NO.</small> B-4964	<small>SHEET NO.</small> PMP-1
<small>APPROVED:</small> <small>DATE:</small> 5/16/2017 9:46 AM EDT	
<small>DOCUMENT NOT CONSIDERED FINAL UNLESS ALL SIGNATURES COMPLETED</small>	

ROADWAY STANDARD DRAWING

THE FOLLOWING ROADWAY STANDARDS AS APPEAR IN "ROADWAY STANDARD DRAWINGS" - PROJECT SERVICES UNIT - N.C. DEPARTMENT OF TRANSPORTATION - RALEIGH, N.C., DATED JANUARY 2012 ARE APPLICABLE TO THIS PROJECT AND BY REFERENCE HEREBY ARE CONSIDERED A PART OF THESE PLANS:

<small>STD. NO.</small>	<small>TITLE</small>
1205.01	PAVEMENT MARKINGS - LINE TYPES AND OFFSETS
1205.02	PAVEMENT MARKINGS - TWO-LANE AND MULTILANE ROADWAYS
1205.12	PAVEMENT MARKINGS - BRIDGES
1261.01	GUARDRAIL AND BARRIER DELINEATORS - INSTALLATION SPACING
1261.02	GUARDRAIL AND BARRIER DELINEATORS - TYPES AND MOUNTING
1262.01	GUARDRAIL END DELINEATION

GENERAL NOTES

THE FOLLOWING GENERAL NOTES APPLY AT ALL TIMES FOR THE DURATION OF THE CONSTRUCTION PROJECT, EXCEPT WHEN OTHERWISE NOTED IN THE PLAN, OR DIRECTED BY THE ENGINEER.

- A) INSTALL PAVEMENT MARKINGS AND PAVEMENT MARKERS ON THE FINAL SURFACE AS FOLLOWS:


<small>ROAD NAME</small>	<small>MARKING</small>	<small>MARKER</small>
SR 2600 (MIZPAH CHURCH ROAD)	POLYUREA W/ HIGHLY REFLECTIVE ELEMENTS	N/A
- B) TIE PROPOSED PAVEMENT MARKING LINES TO EXISTING PAVEMENT MARKING LINES.
- C) REMOVE/REPLACE ANY CONFLICTING/DAMAGED PAVEMENT MARKINGS AND MARKERS.
- D) PASSING ZONES WILL BE DETERMINED IN THE FIELD AND MUST BE APPROVED BY THE ENGINEER.
- E) REMOVE ALL RESIDUE AND SURFACE LAITANCE BY ACCEPTABLE METHODS ON CONCRETE BRIDGE DECKS PRIOR TO PLACING POLYUREA PAVEMENT MARKING MATERIAL.

INDEX

<small>SHEET NO.</small>	<small>DESCRIPTION</small>
PMP-1	PAVEMENT MARKING PLAN TITLE AND SCHEDULE SHEET

PAVEMENT MARKING SCHEDULE

<small>SYMBOL</small>	<small>DESCRIPTION</small>
	FINAL
POLYUREA (4")	
VA	WHITE EDGELINE
VI	YELLOW DOUBLE CENTER

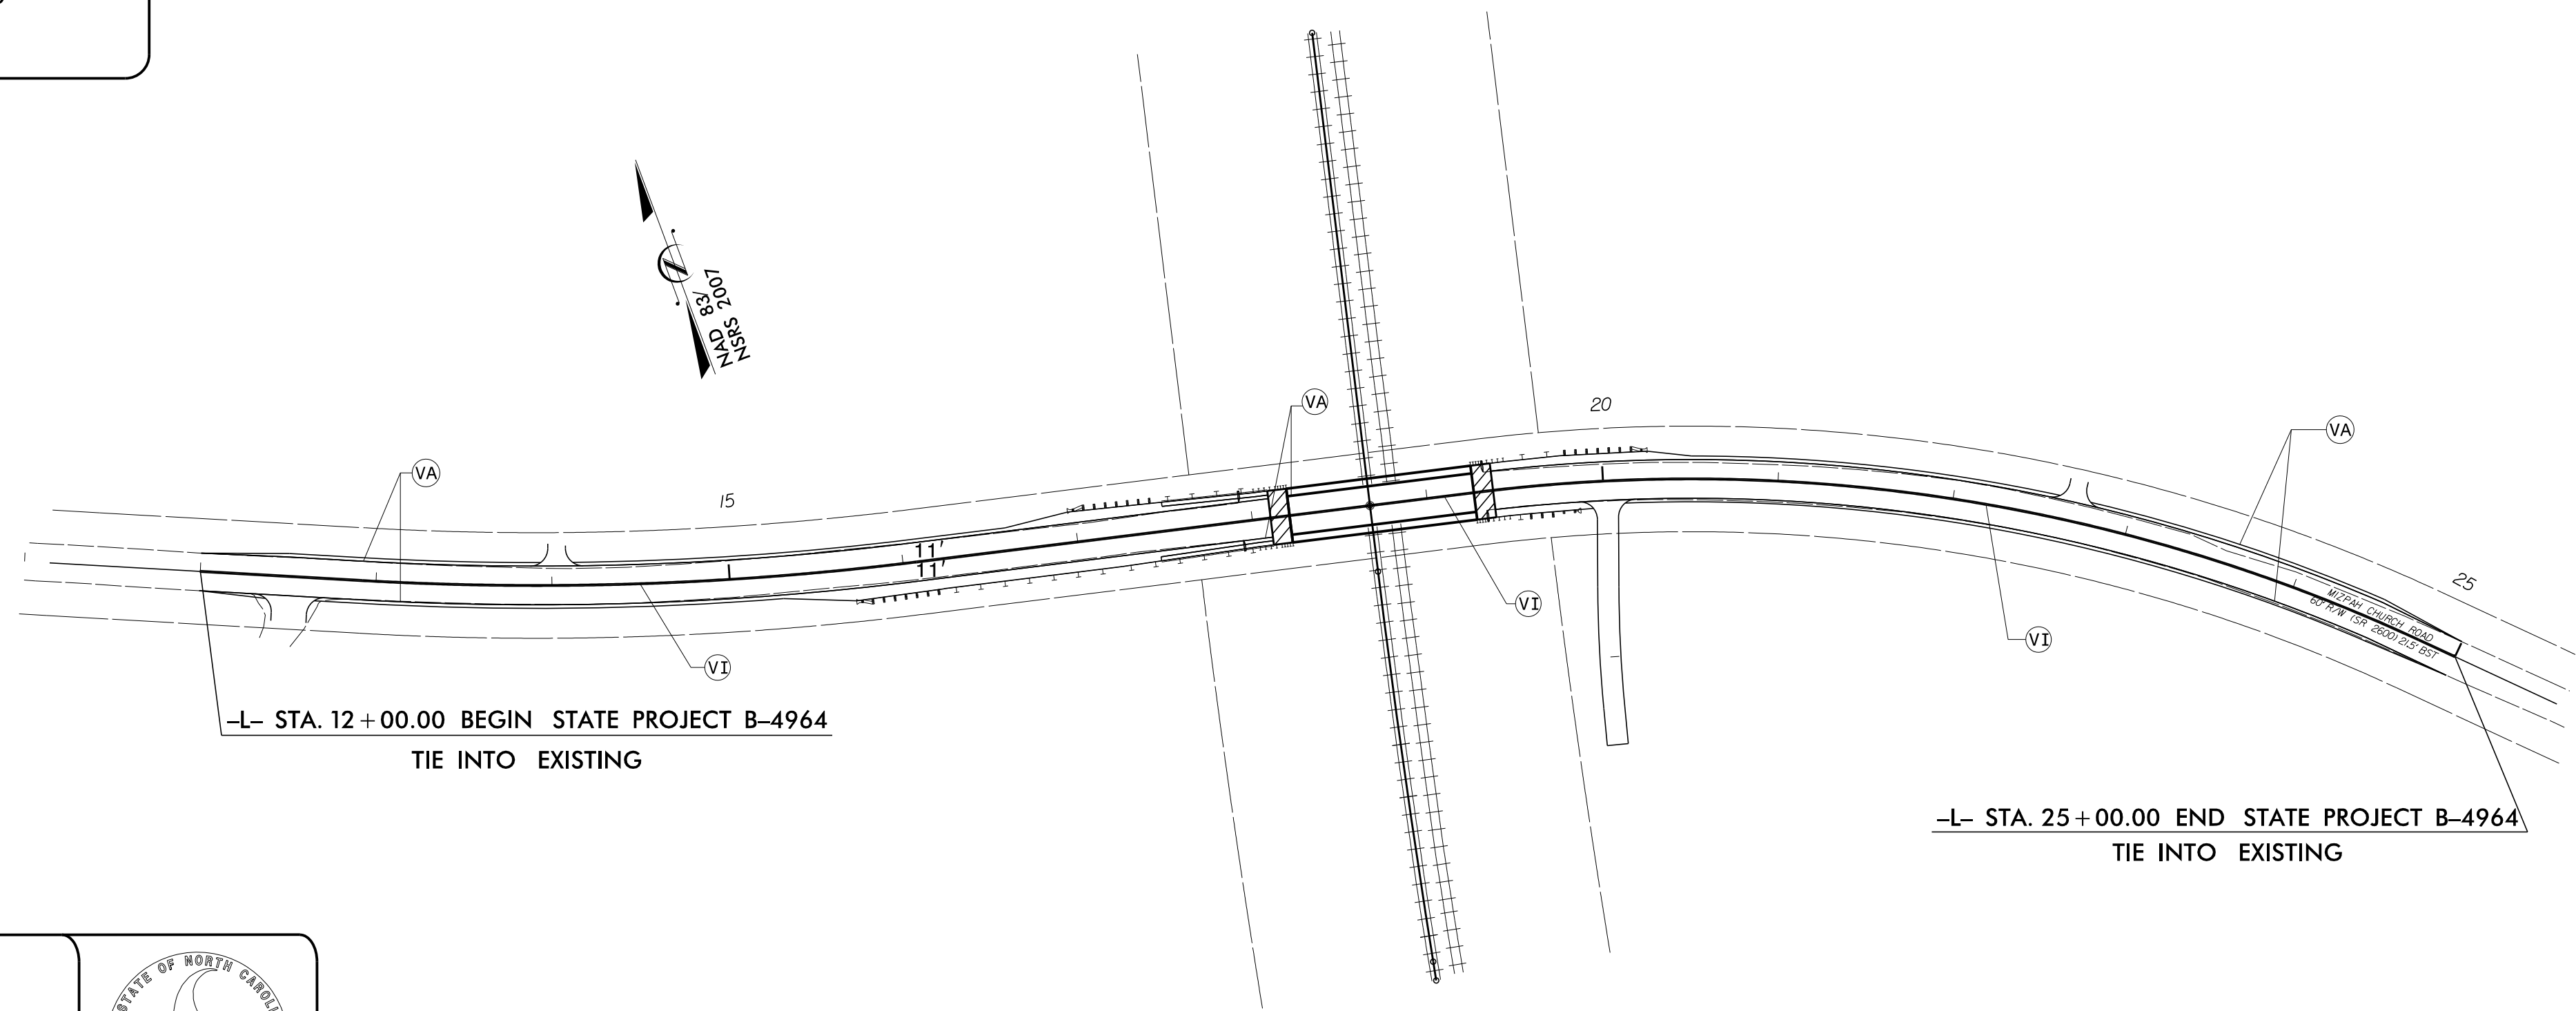

PLAN PREPARED BY: N.C.D.O.T. SIGNING AND DELINEATION UNIT

<u> </u> K. JORDAN	SIGNING & DELINEATION REGIONAL ENGINEER
<u> </u> A. KIDD	SIGNING & DELINEATION PROJECT DESIGN ENGINEER/TECHNICIAN

