



PROJECT NO.	SHEET NO.	TOTAL SHEETS
2018CPT.13.02.10121, 2018CPT.13.02.20121, 2018CPT.13.02.20122,	9	

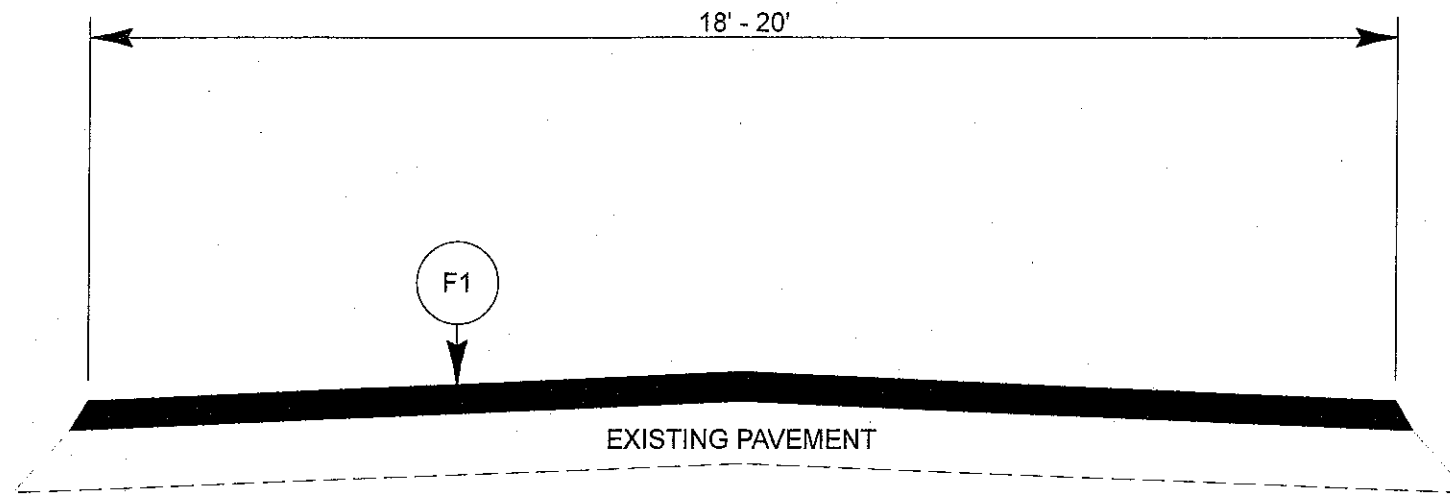

TYPICAL SECTION NO. 5

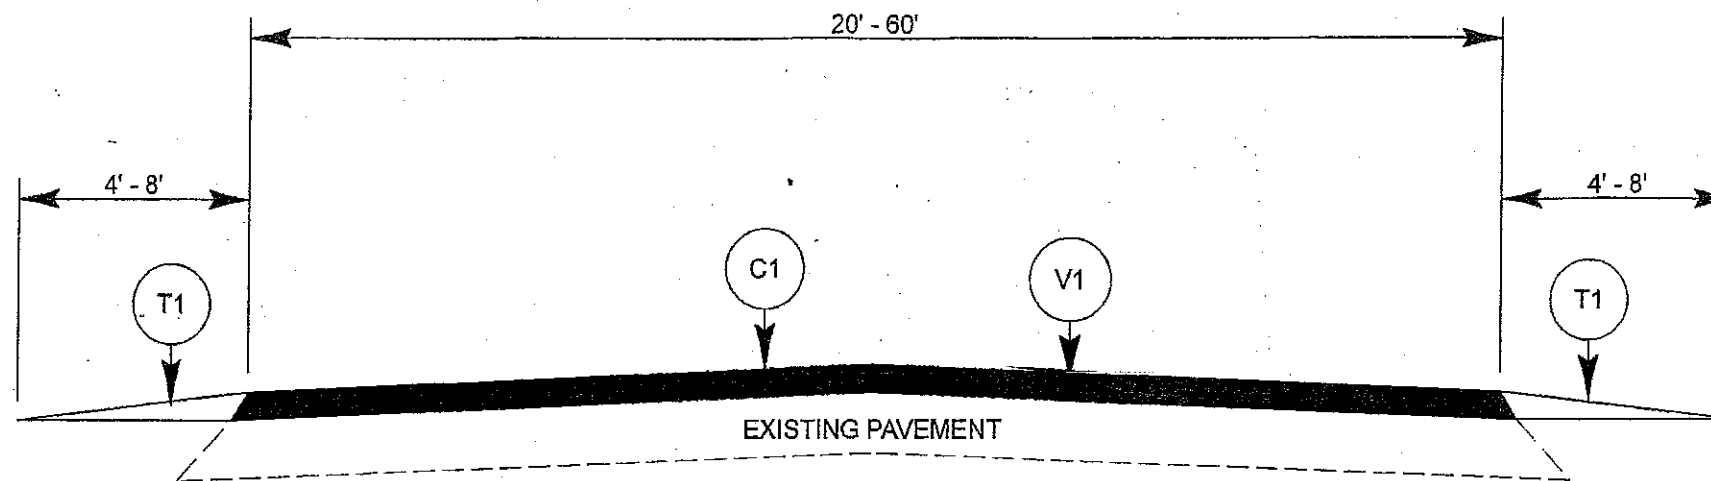

Note: In the pavement schedule V1 (Milling asphalt pavement 0" to 1-1/2" depth) is to be used on bridge decks ONLY on map #4 in typical section #1 and map #12 in typical section #2.