



07-AUG-2017 13:16  
 N:\Intelligence\Jobs\2017 Projects\17-0111.101 Durham County Resurfacing\Design\Roadway\Proj\17-0111.101.Rdy\_Typ\_1B.dgn  
 \$\$\$\$END\$\$\$\$

PAVEMENT SCHEDULE	
C1	1" S4.75A
C2	1 1/4" SF9.5A
C3	1 1/2" S9.5B
C4	2" S9.5C
D1	2 1/2" I19.0B
M	RUMBLE STRIPS
R	EX C & G
S	SHLD GRADING
U	EXIST. PAVEMENT
V1	0-1 1/4" MILLING
V2	0-1 1/2" MILLING
V3	1 1/4" MILLING
V4	1 1/2" MILLING
V5	2" MILLING
V6	3" MILLING


\* VARIABLE OUTSIDE SHOULDER – PARTIAL C&G, PARTIAL EARTH SHOULDER

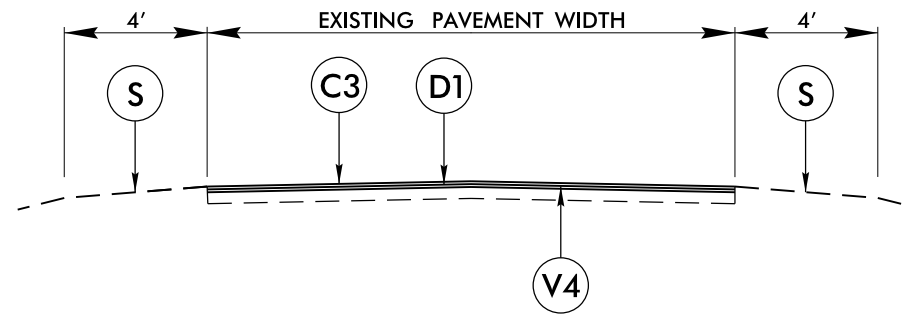

**TYPICAL SECTION NO. 6**  
 MILL AND RESURFACE S9.5B  
 MAP NO. 21

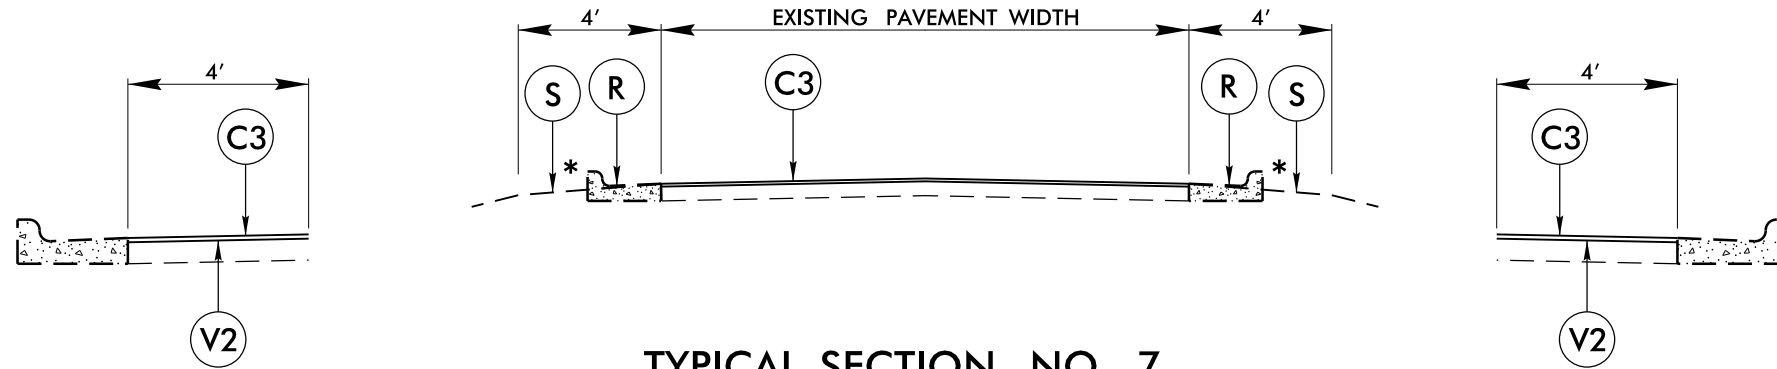

**TYPICAL SECTION NO. 7**  
 FULL-DEPTH PATCHING & RESURFACE S9.5B  
 MAP NO. 22, 24

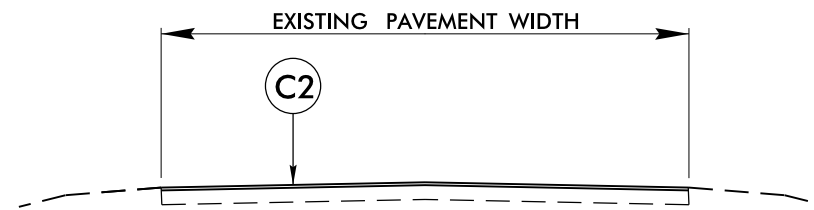

**TYPICAL SECTION NO. 8**  
 FULL-DEPTH PATCHING & RESURFACE SF9.5A  
 MAP NO. 27