


STATE OF
NORTH CAROLINA
DEPT. OF TRANSPORTATION
DIVISION OF HIGHWAYS
RALEIGH, N.C.

1-12

LANE DROP AT A SINGLE LANE EXIT RAMP

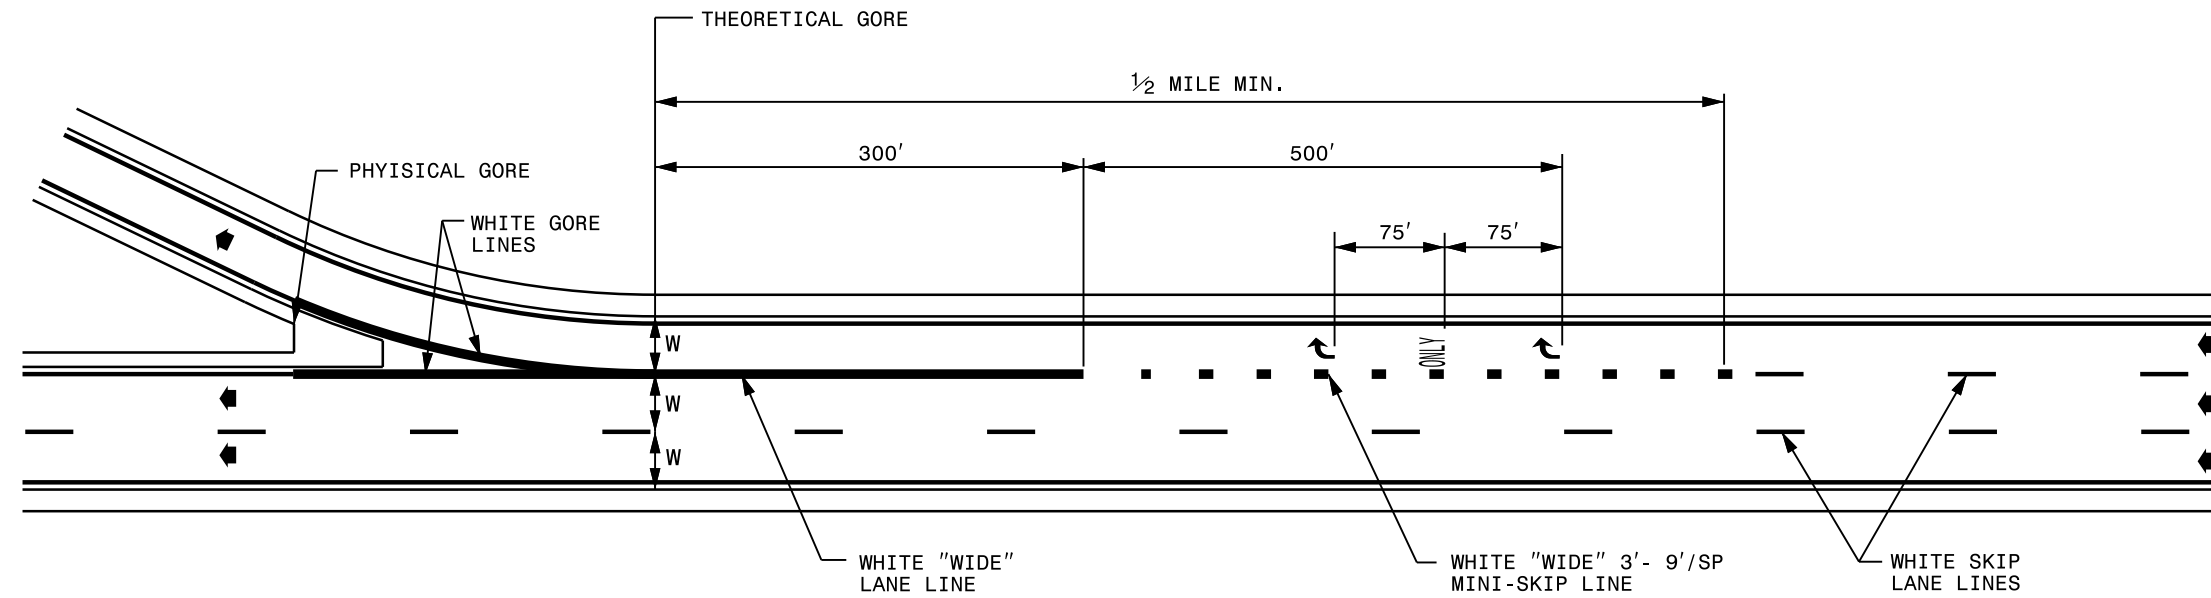


STATE OF
NORTH CAROLINA
DEPT. OF TRANSPORTATION
DIVISION OF HIGHWAYS
RALEIGH, N.C.

1-12

ENGLISH STANDARD DRAWING FOR
PAVEMENT MARKINGS
LANE DROPS

LANE DROP AT A MULTI-LANE EXIT RAMP

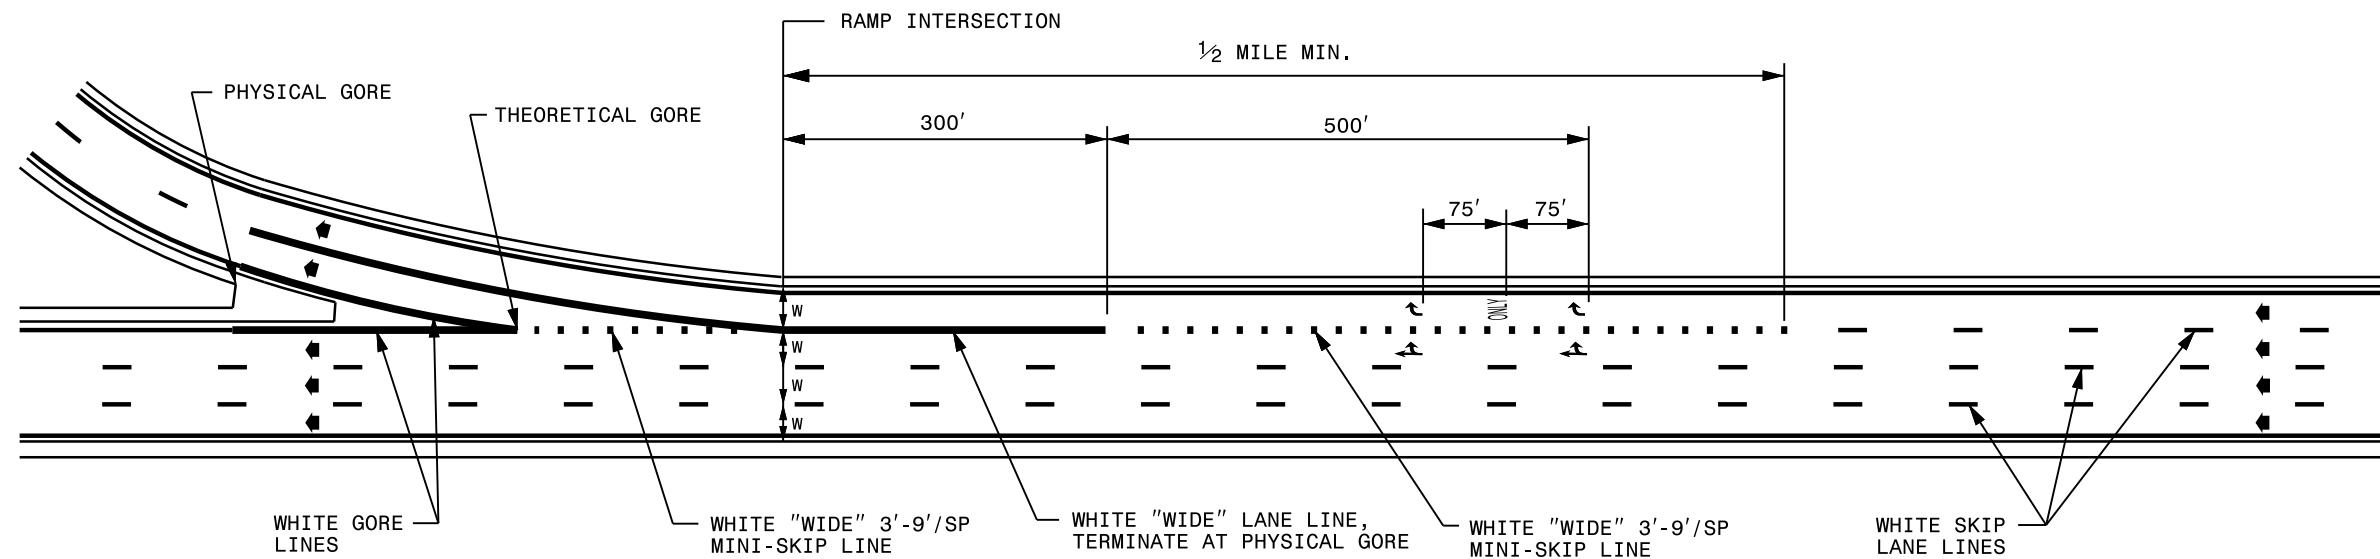

ENGLISH STANDARD DRAWING FOR
PAVEMENT MARKINGS
LANE DROPS

GENERAL NOTES:

- 1- USE THE GUIDANCE SHOWN ON THE FOLLOWING DETAILS IN CONJUNCTION WITH THE EXIT RAMP GUIDANCE SHOWN ON ROADWAY STANDARD DRAWING 1205.03.
- 2- LANE LINES INDICATED AS "WIDE" SHALL BE AT LEAST TWICE THE WIDTH OF THE NORMAL LINE.
- 3- GORE LINES SHALL BE TWICE THE WIDTH OF THE NORMAL LINE.

LEGEND

- W = WIDTH OF TRAVEL LANE
- DIRECTION OF TRAFFIC FLOW
- ONLY PAVEMENT MARKING SYMBOLS & CHARACTERS