


6/23/16



PROJ. REFERENCE NO.
U-2579C

SHEET NO.
X-23

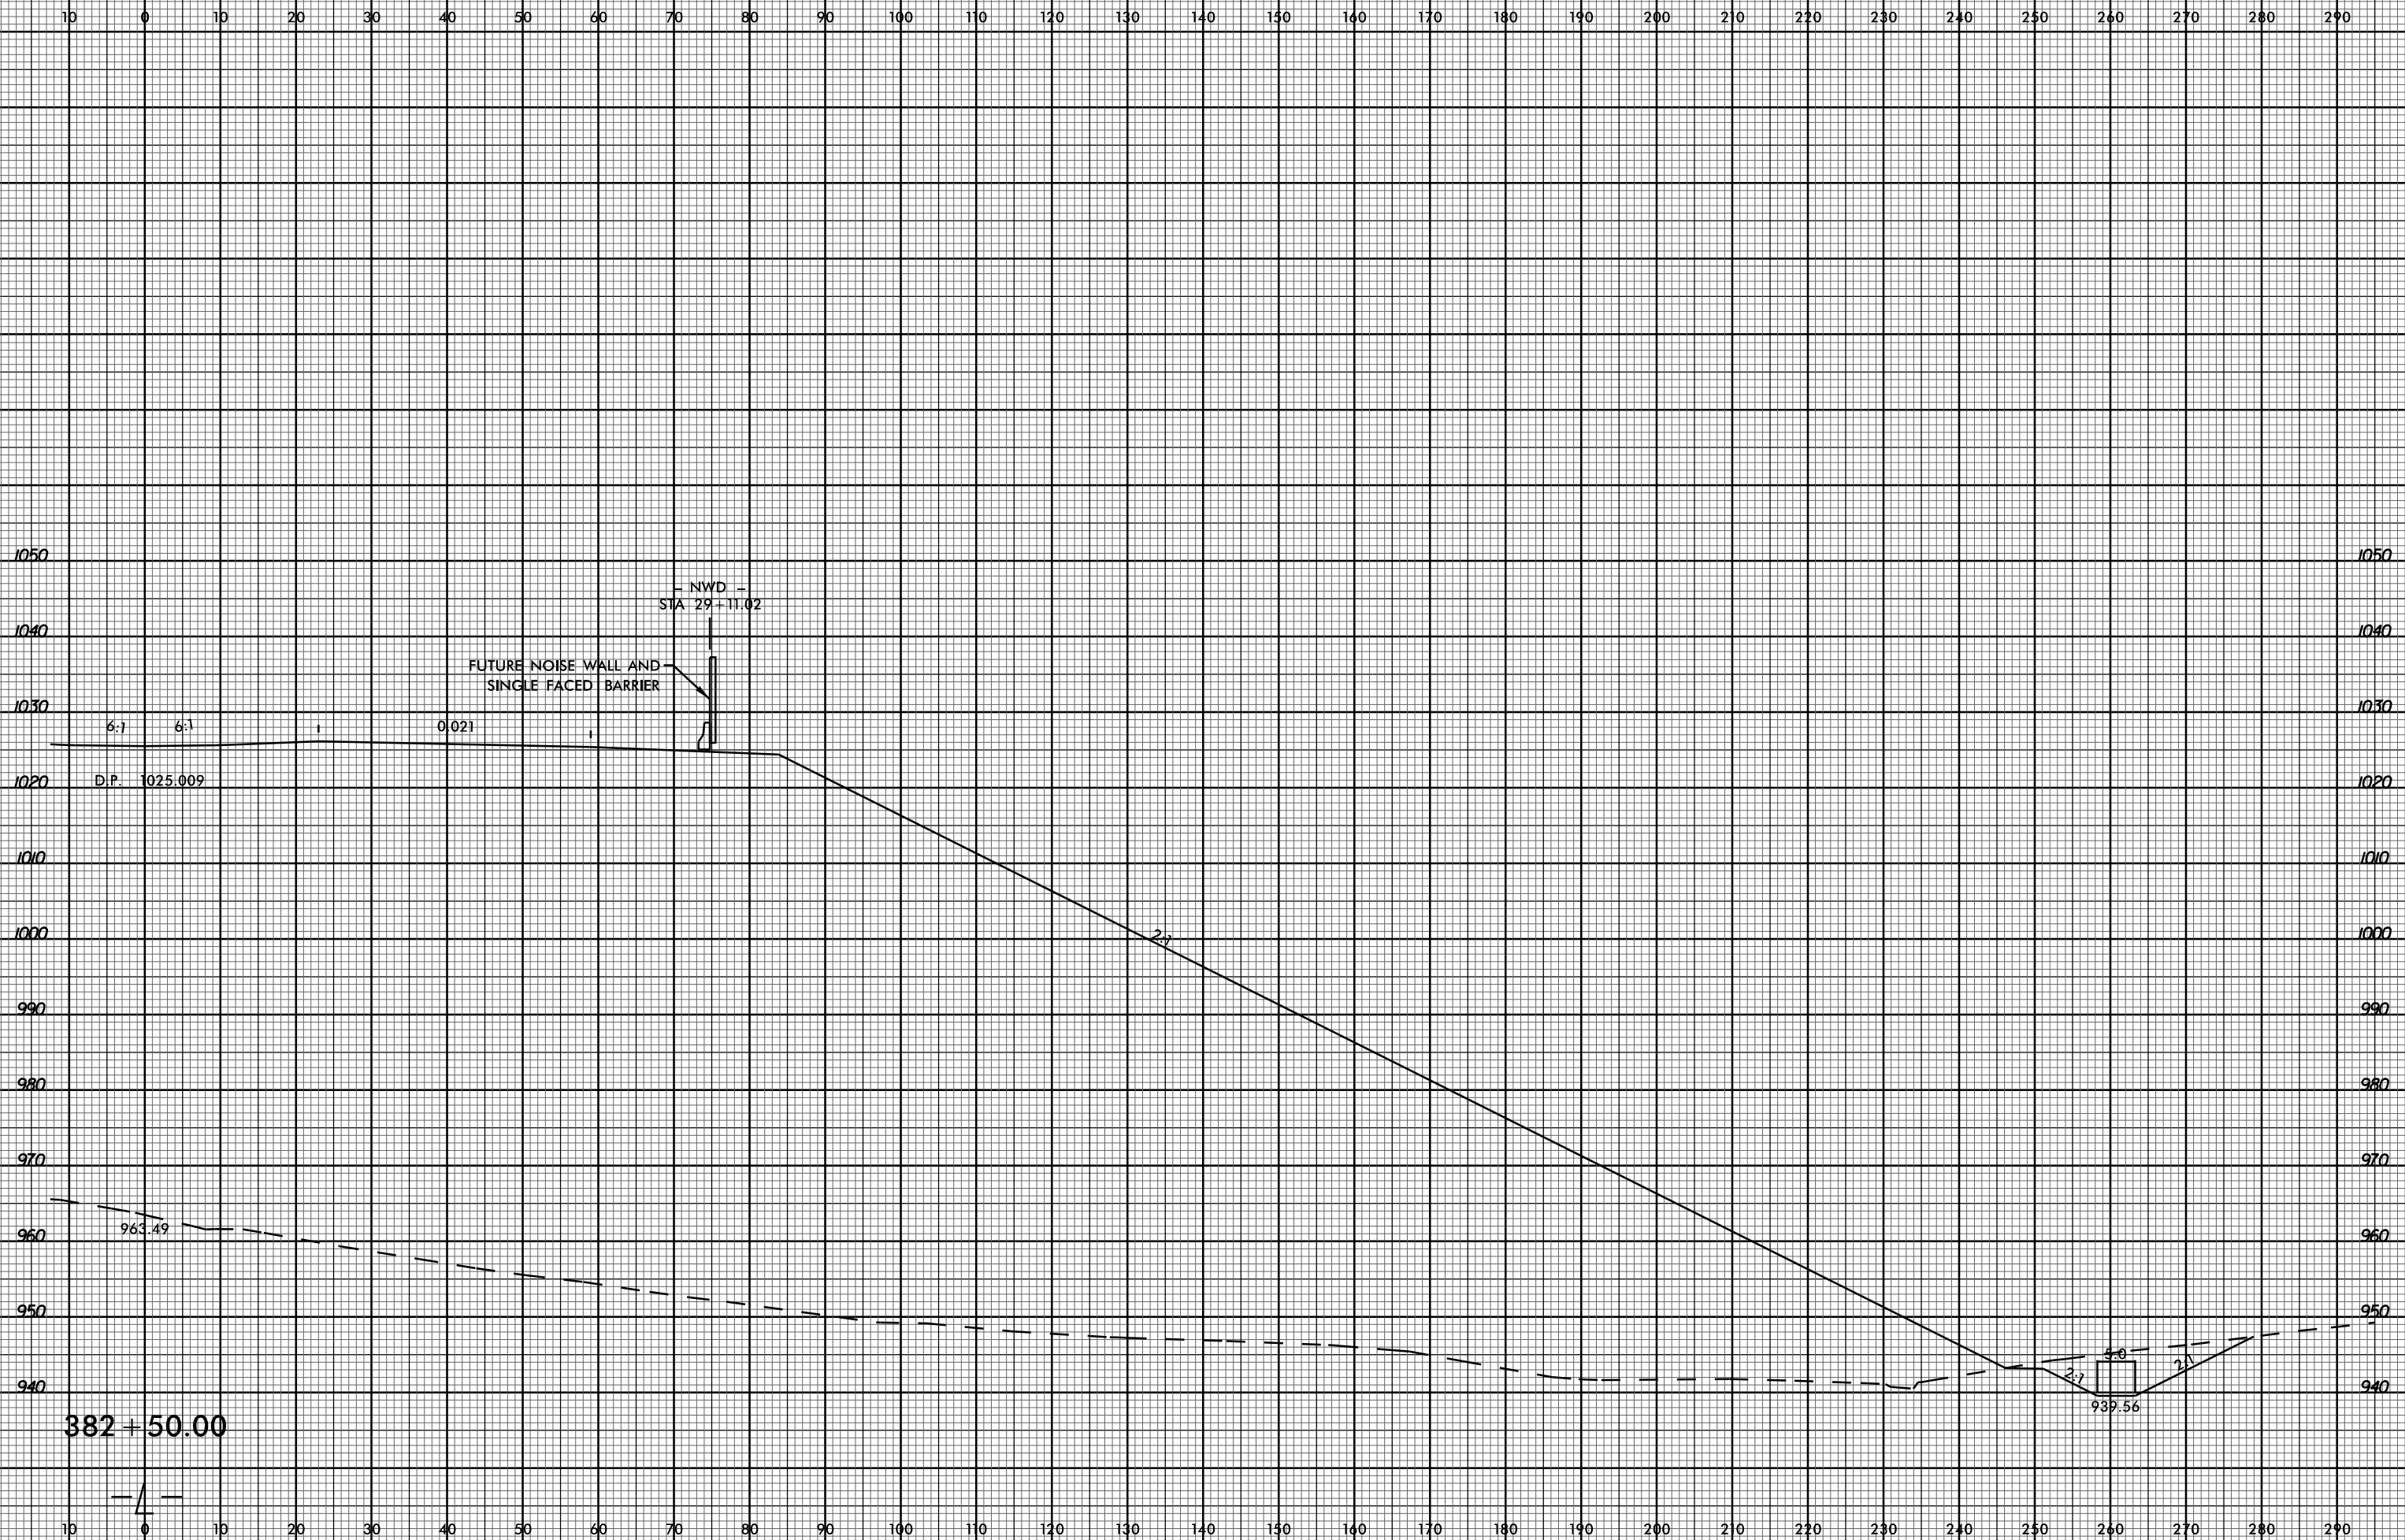

- NWD -
STA 29+11.02

FUTURE NOISE WALL AND
SINGLE FACED BARRIER

6:1 6:1

0.021

2:1

963.49

2:1

939.56

382 + 50.00

4

03-JUL-2017 15:59 P:\Roadway\XSC\U2579C_Rdy_xpl.l_r-right.dgn