


6/23/16



PROJ. REFERENCE NO.
U-2579C

SHEET NO.
X-25

10 0 10 20 

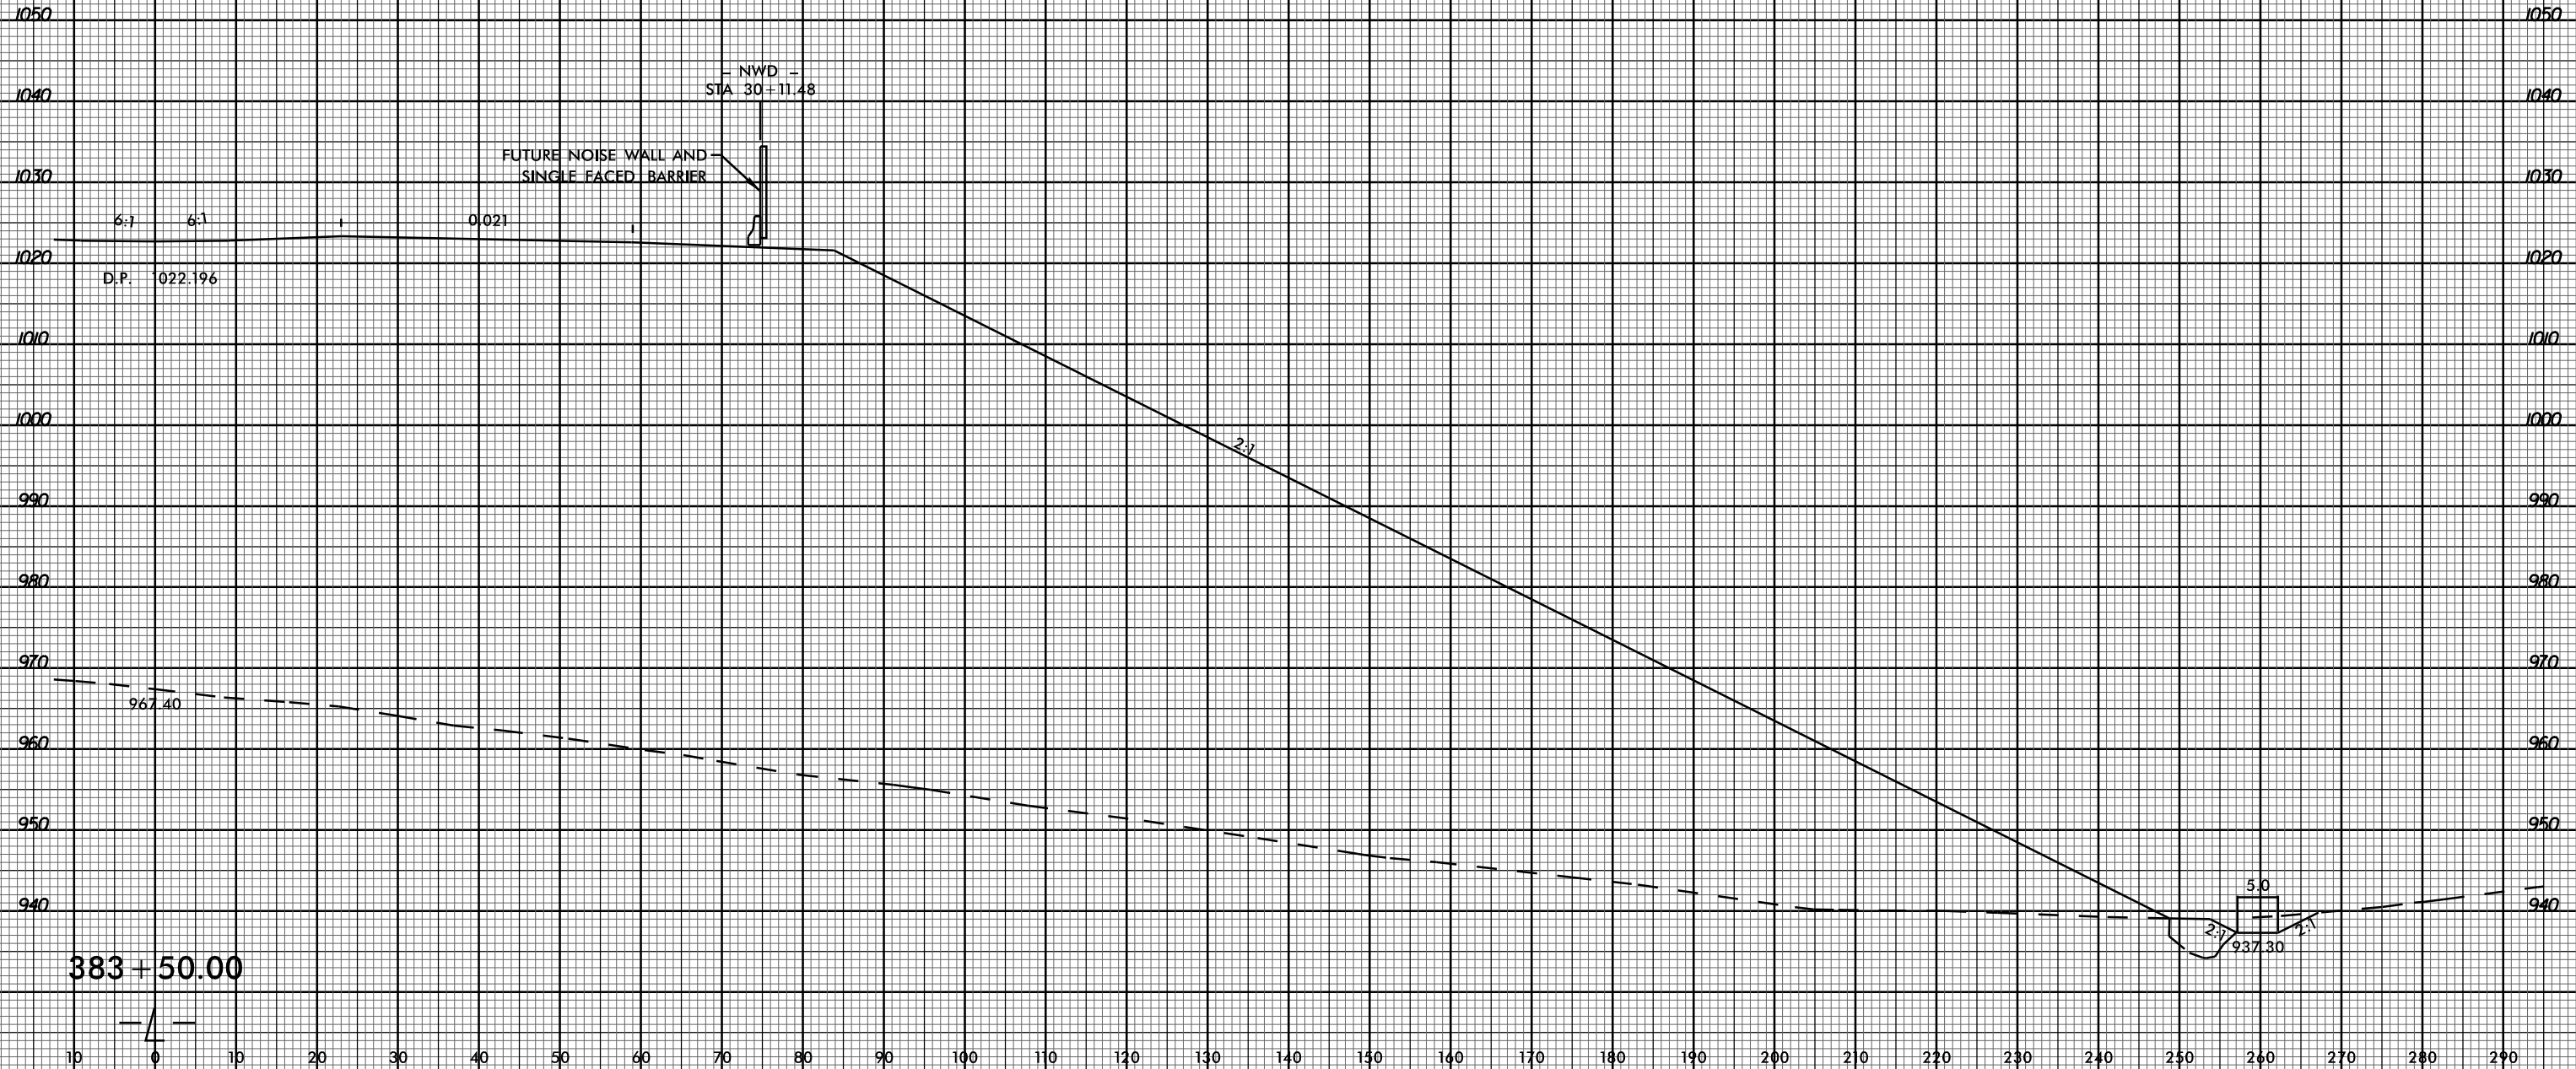

383+50.00



10 0 10 20 

03-JUL-2017 15:59
P:\Projects\XSC\U2579C_Rdy_xpl_1_1_right.dgn
\$\$\$\$\$USERNAME\$\$\$\$\$