


6/23/16



PROJ. REFERENCE NO. U-2579C SHEET NO. X-117

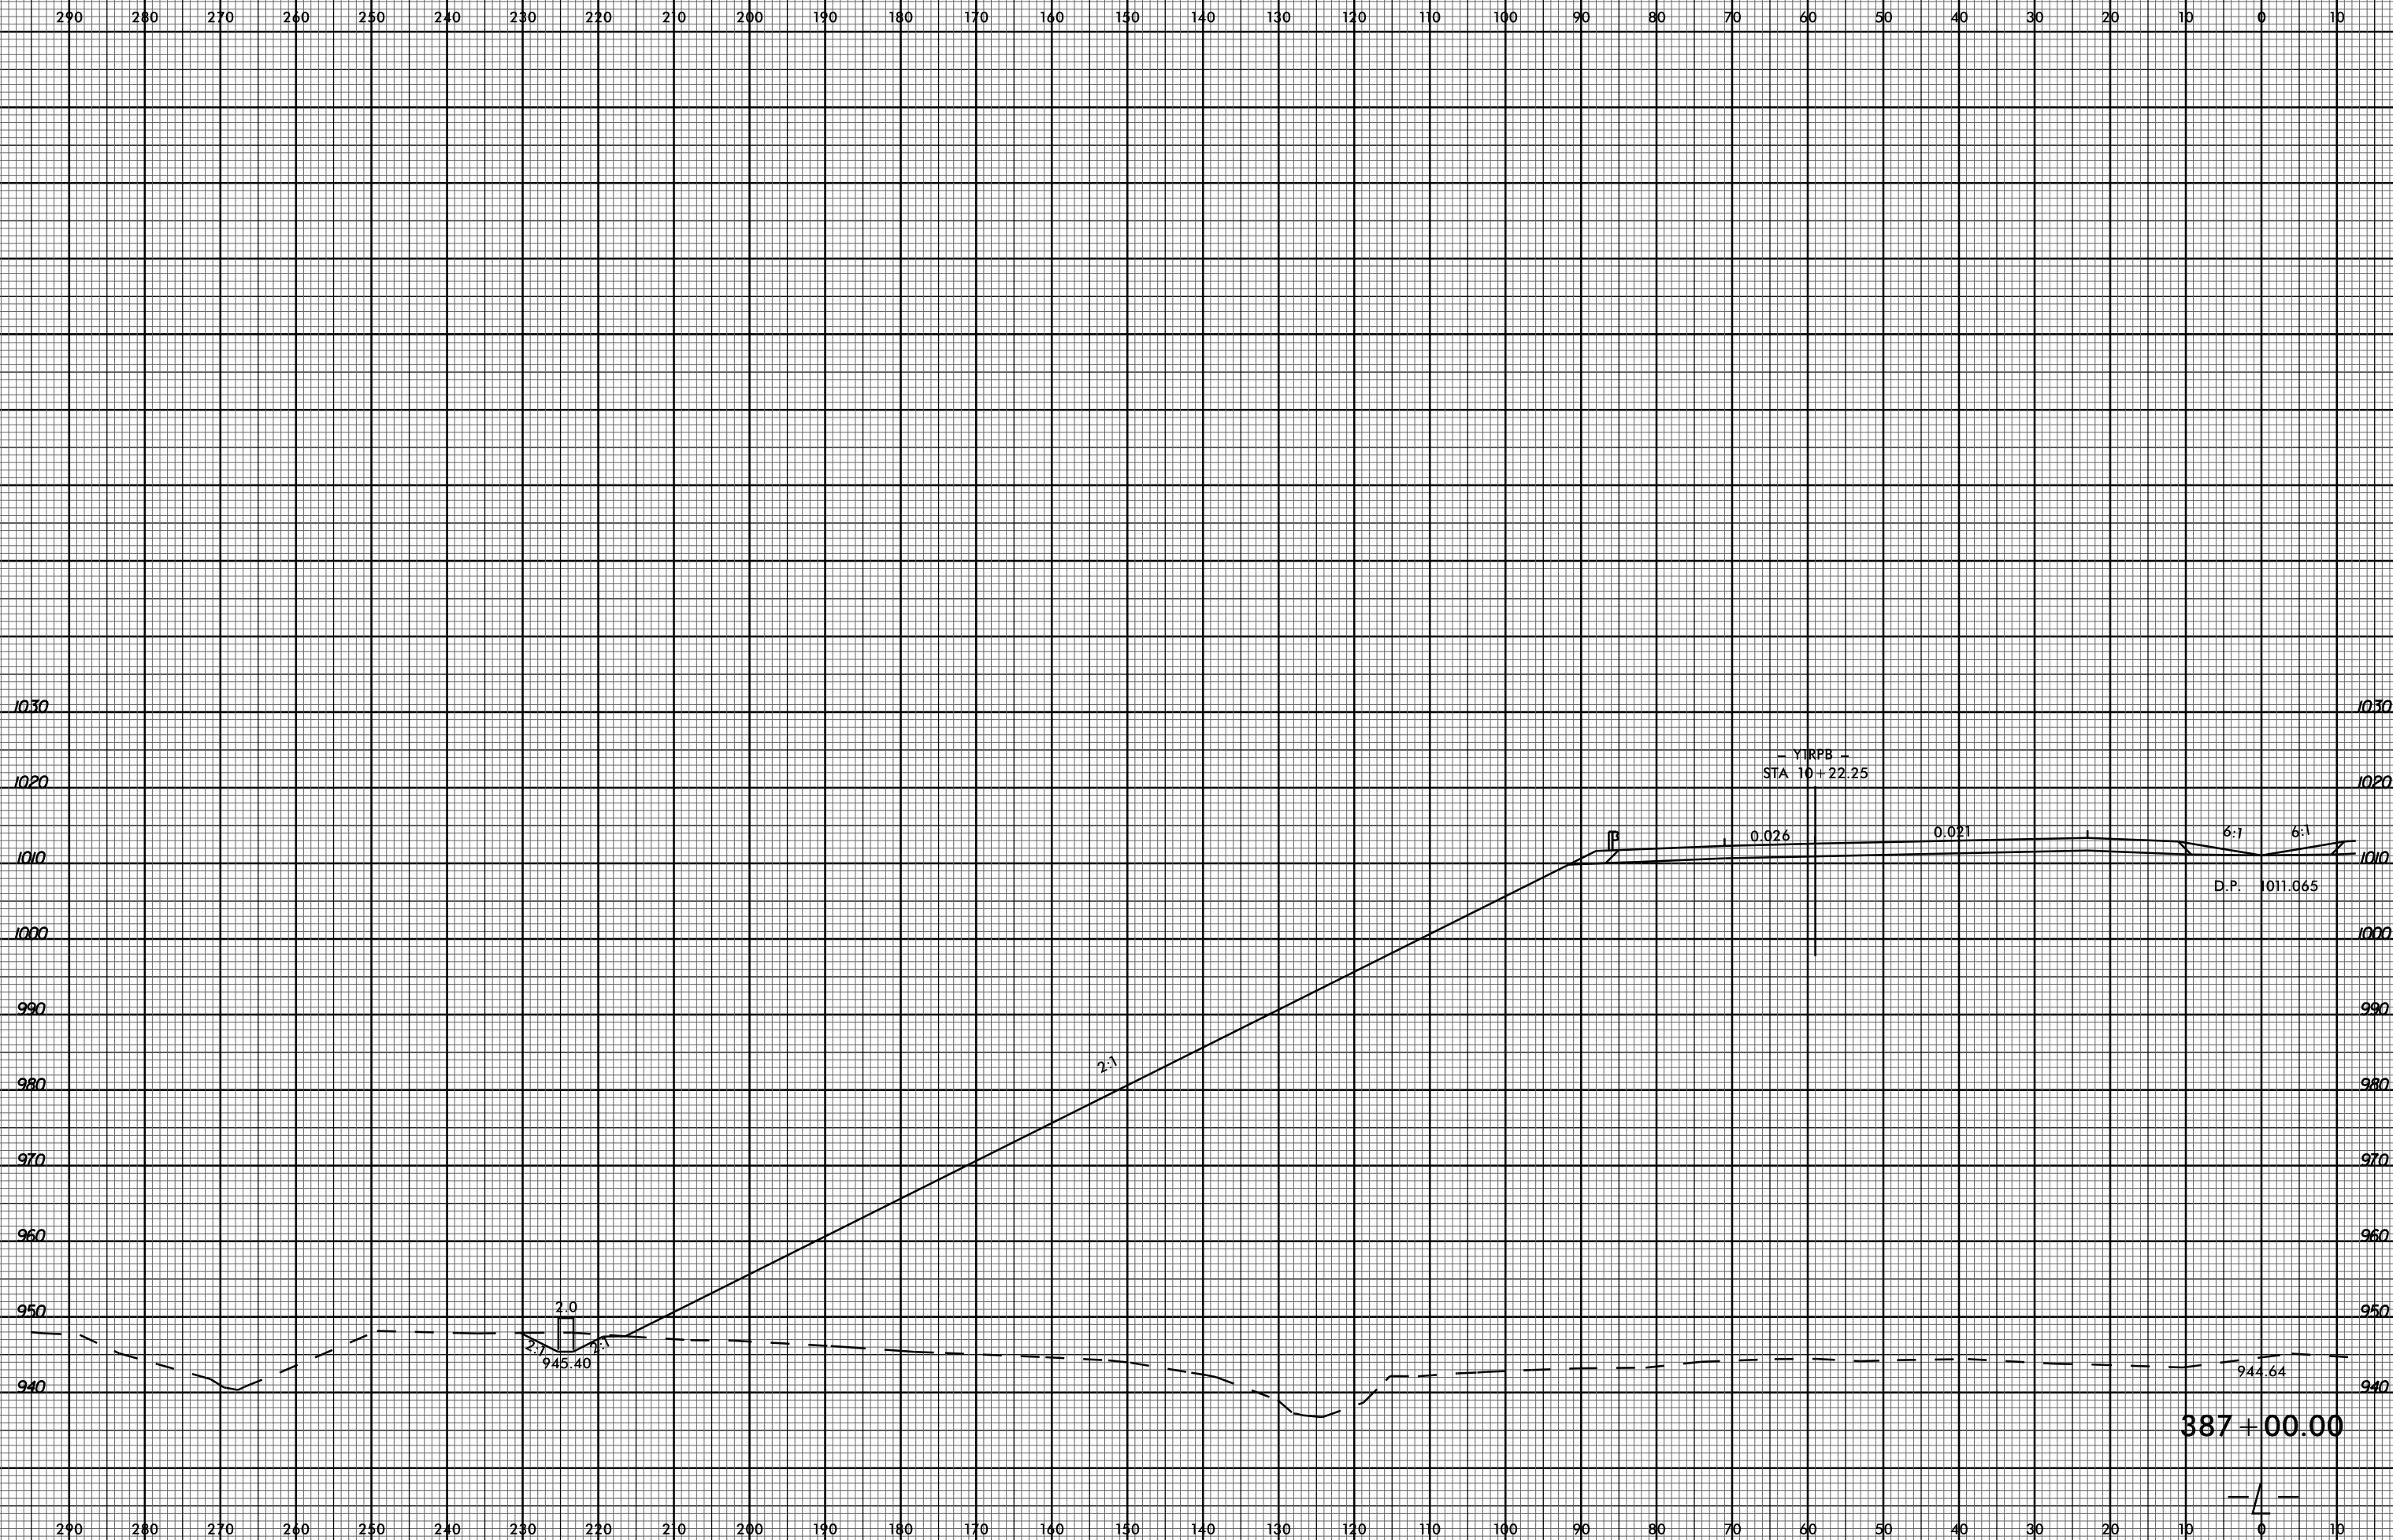

03-JUL-2017 15:59 P:\Roadway\XSC\U2579c\_rdy\_xp\_1\_1\_left.dgn

387+00.00

944.64

2.0

2.7

945.40

2.1

- YIRPB -  
STA 10+22.25

0.026

0.021

6:1

6:1

D.P. 1011.065