



STATE OF NORTH CAROLINA
DEPT. OF TRANSPORTATION
DIVISION OF HIGHWAYS
RALEIGH, N.C.

STATE OF NORTH CAROLINA
DEPT. OF TRANSPORTATION
DIVISION OF HIGHWAYS
RALEIGH, N.C.

LANE DROP AT A SINGLE LANE EXIT RAMP

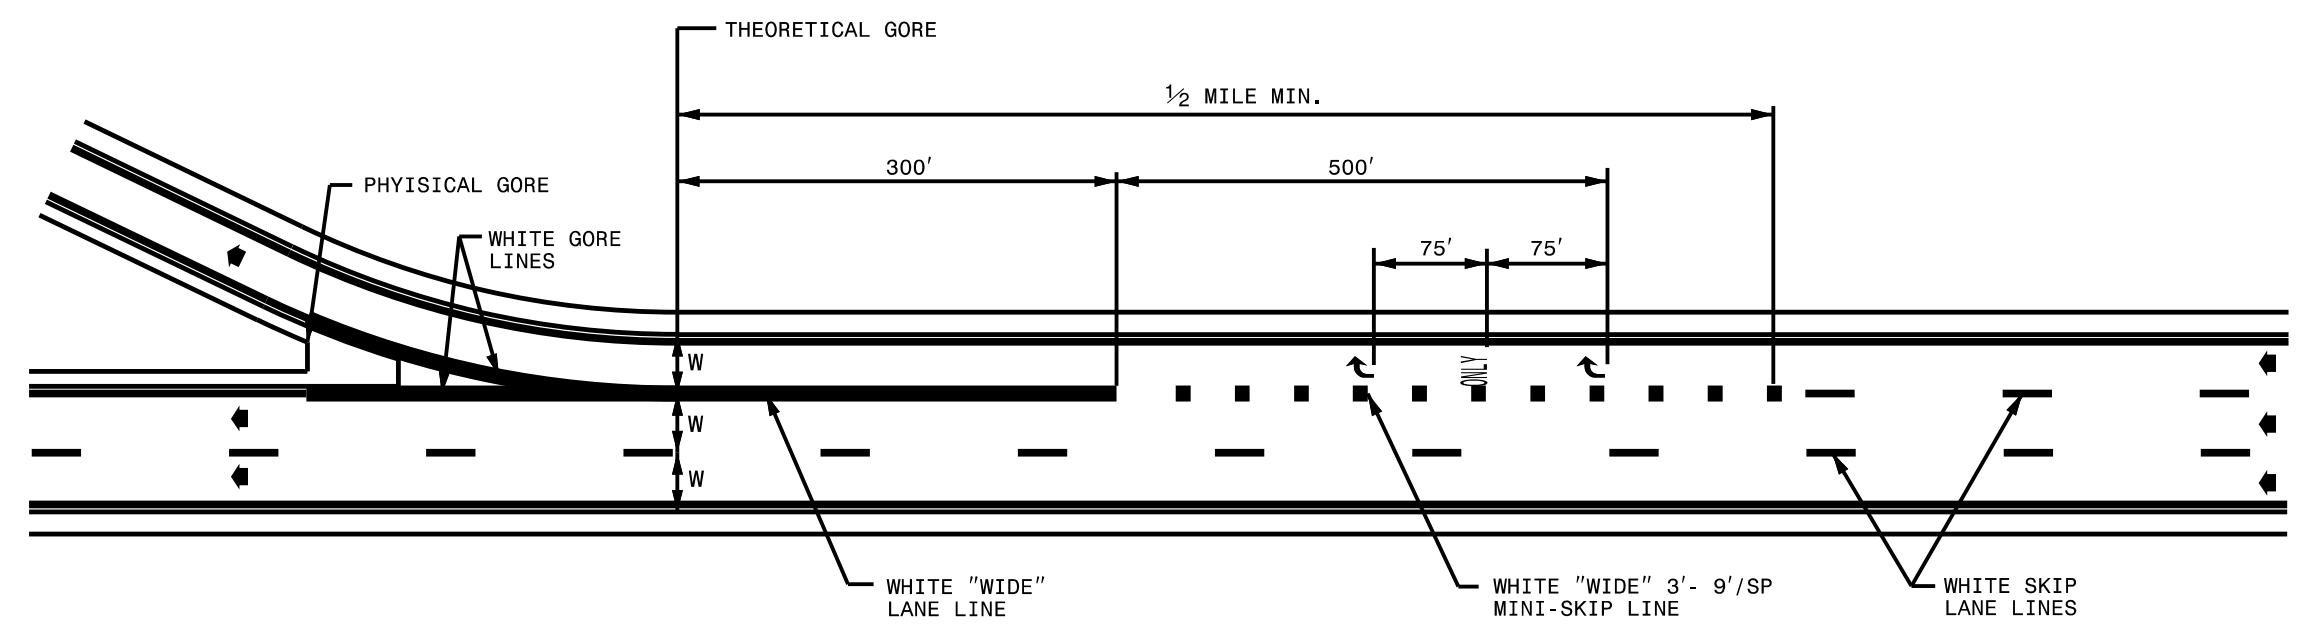

LANE DROP AT A MULTI-LANE EXIT RAMP

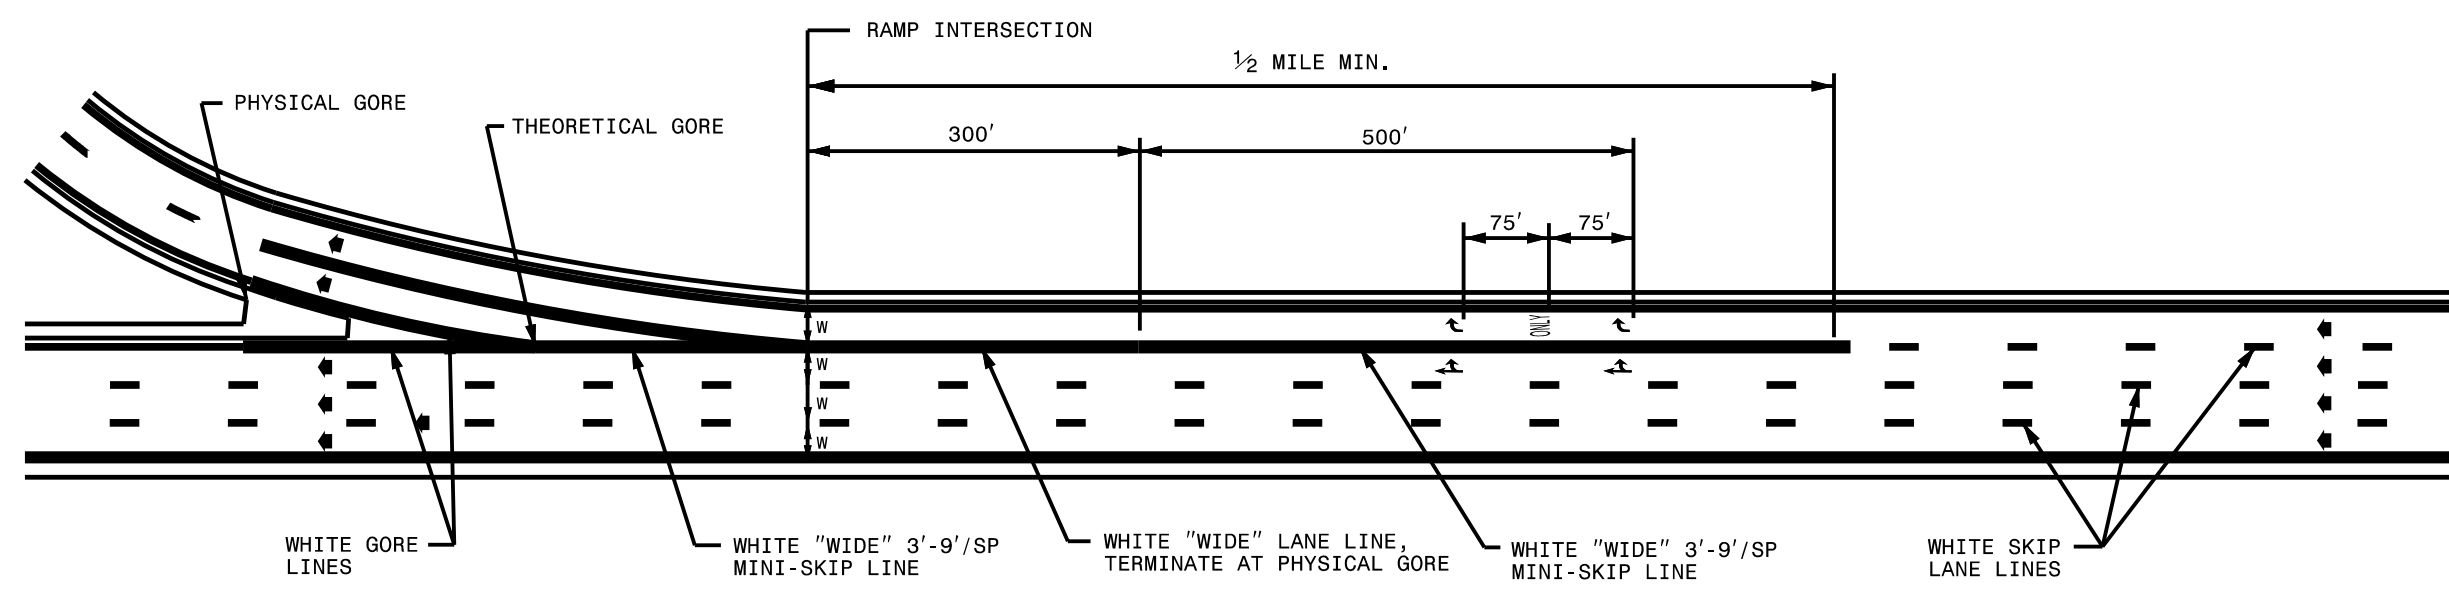

GENERAL NOTES:

- 1- USE THE GUIDANCE SHOWN ON THE FOLLOWING DETAILS IN CONJUNCTION WITH THE EXIT RAMP GUIDANCE SHOWN ON ROADWAY STANDARD DRAWING 1205.03.
- 2- LANE LINES INDICATED AS "WIDE" SHALL BE AT LEAST TWICE THE WIDTH OF THE NORMAL LINE.
- 3- GORE LINES SHALL BE TWICE THE WIDTH OF THE NORMAL LINE.

LEGEND	
W	= WIDTH OF TRAVEL LANE
←	DIRECTION OF TRAFFIC FLOW
↶ ONLY	PAVEMENT MARKING SYMBOLS & CHARACTERS

ENGLISH STANDARD DRAWING FOR
PAVEMENT MARKINGS
LANE DROPS

ENGLISH STANDARD DRAWING FOR
PAVEMENT MARKINGS
LANE DROPS

1-12

1-12