


STATE OF NORTH CAROLINA
DIVISION OF HIGHWAYS

UTILITY CONSTRUCTION PLANS
NEW HANOVER COUNTY

LOCATION: BRIDGE 19 OVER LORDS CREEK ON SR 1100


TYPE OF WORK: REMOVAL AND DISPOSAL OF EXISTING SUPPORTS FOR WATER AND SEWER MAINS

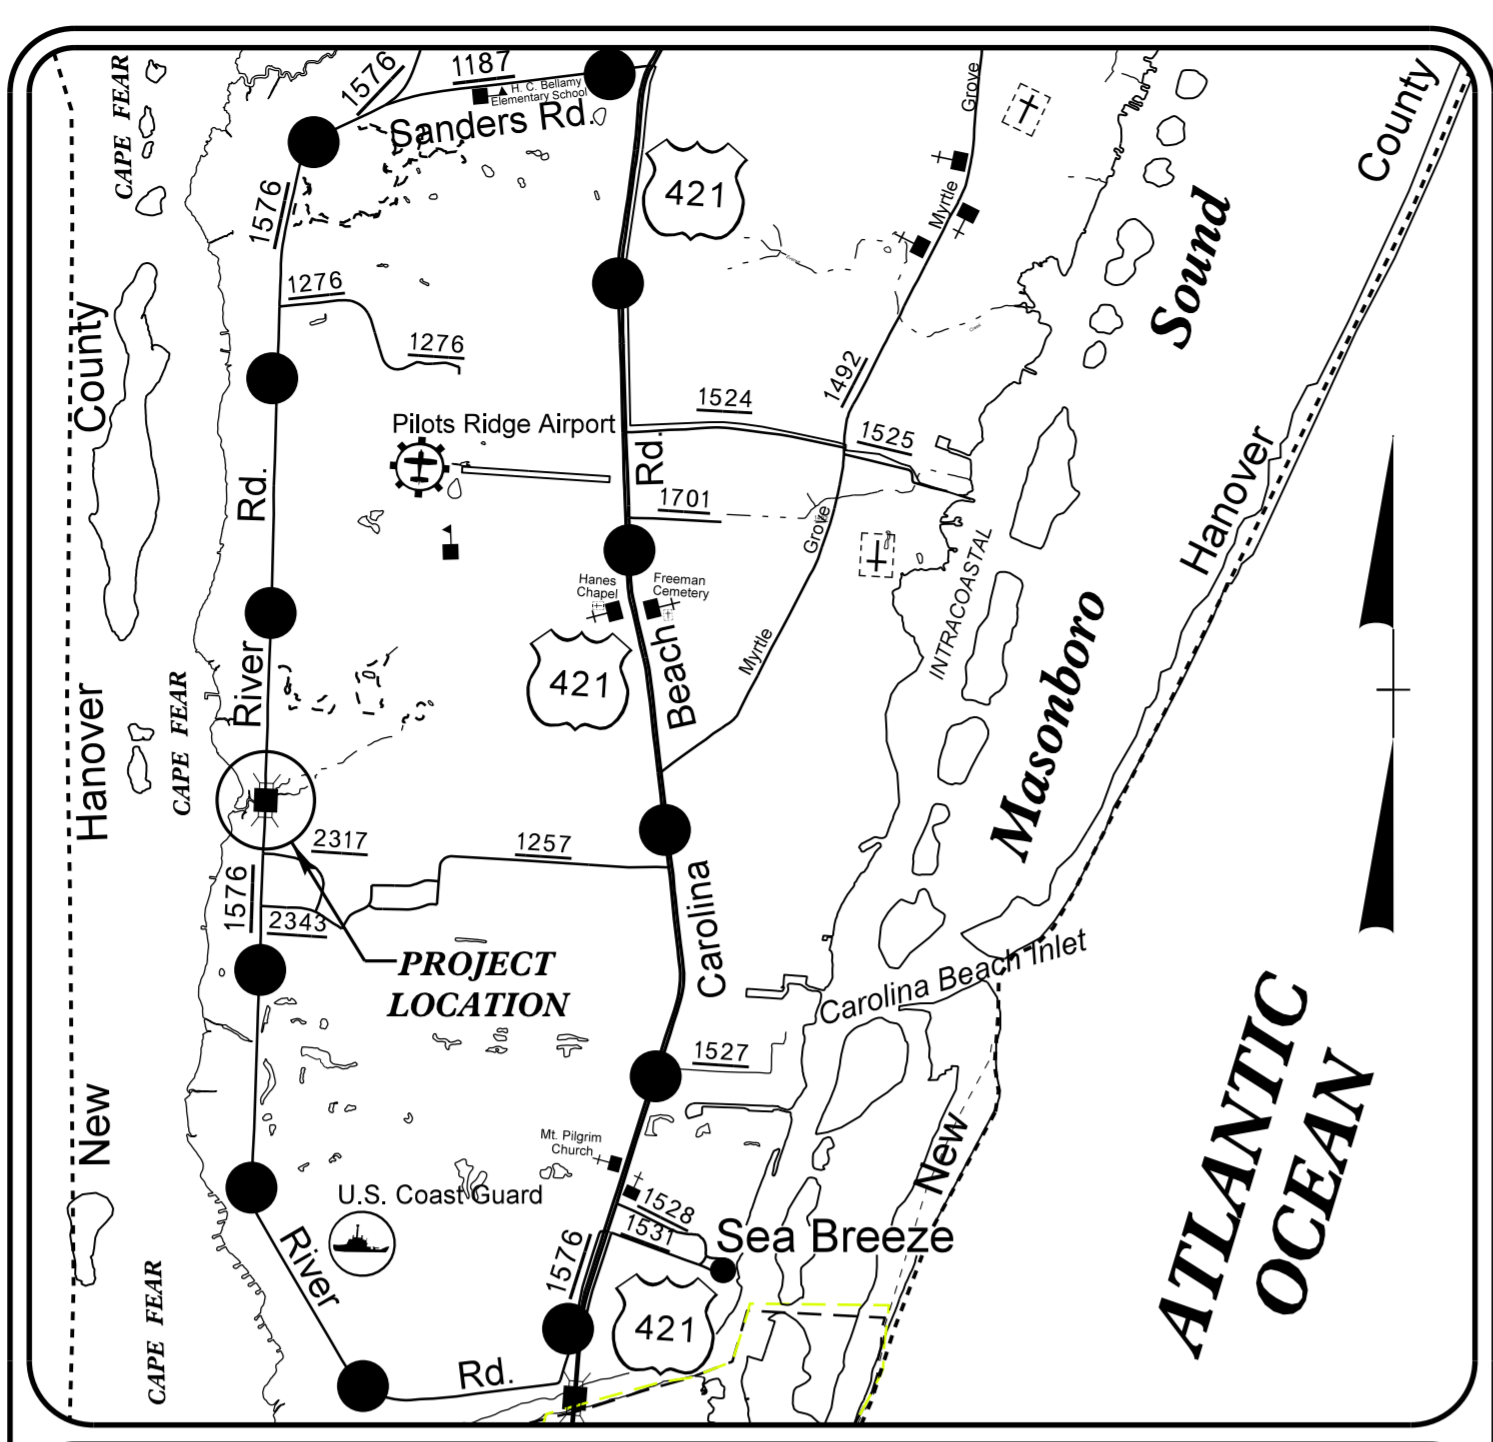


VICINITY MAP
(NOT TO SCALE)

OFF-SITE DETOUR —●—●—●—●—

4 UC-4

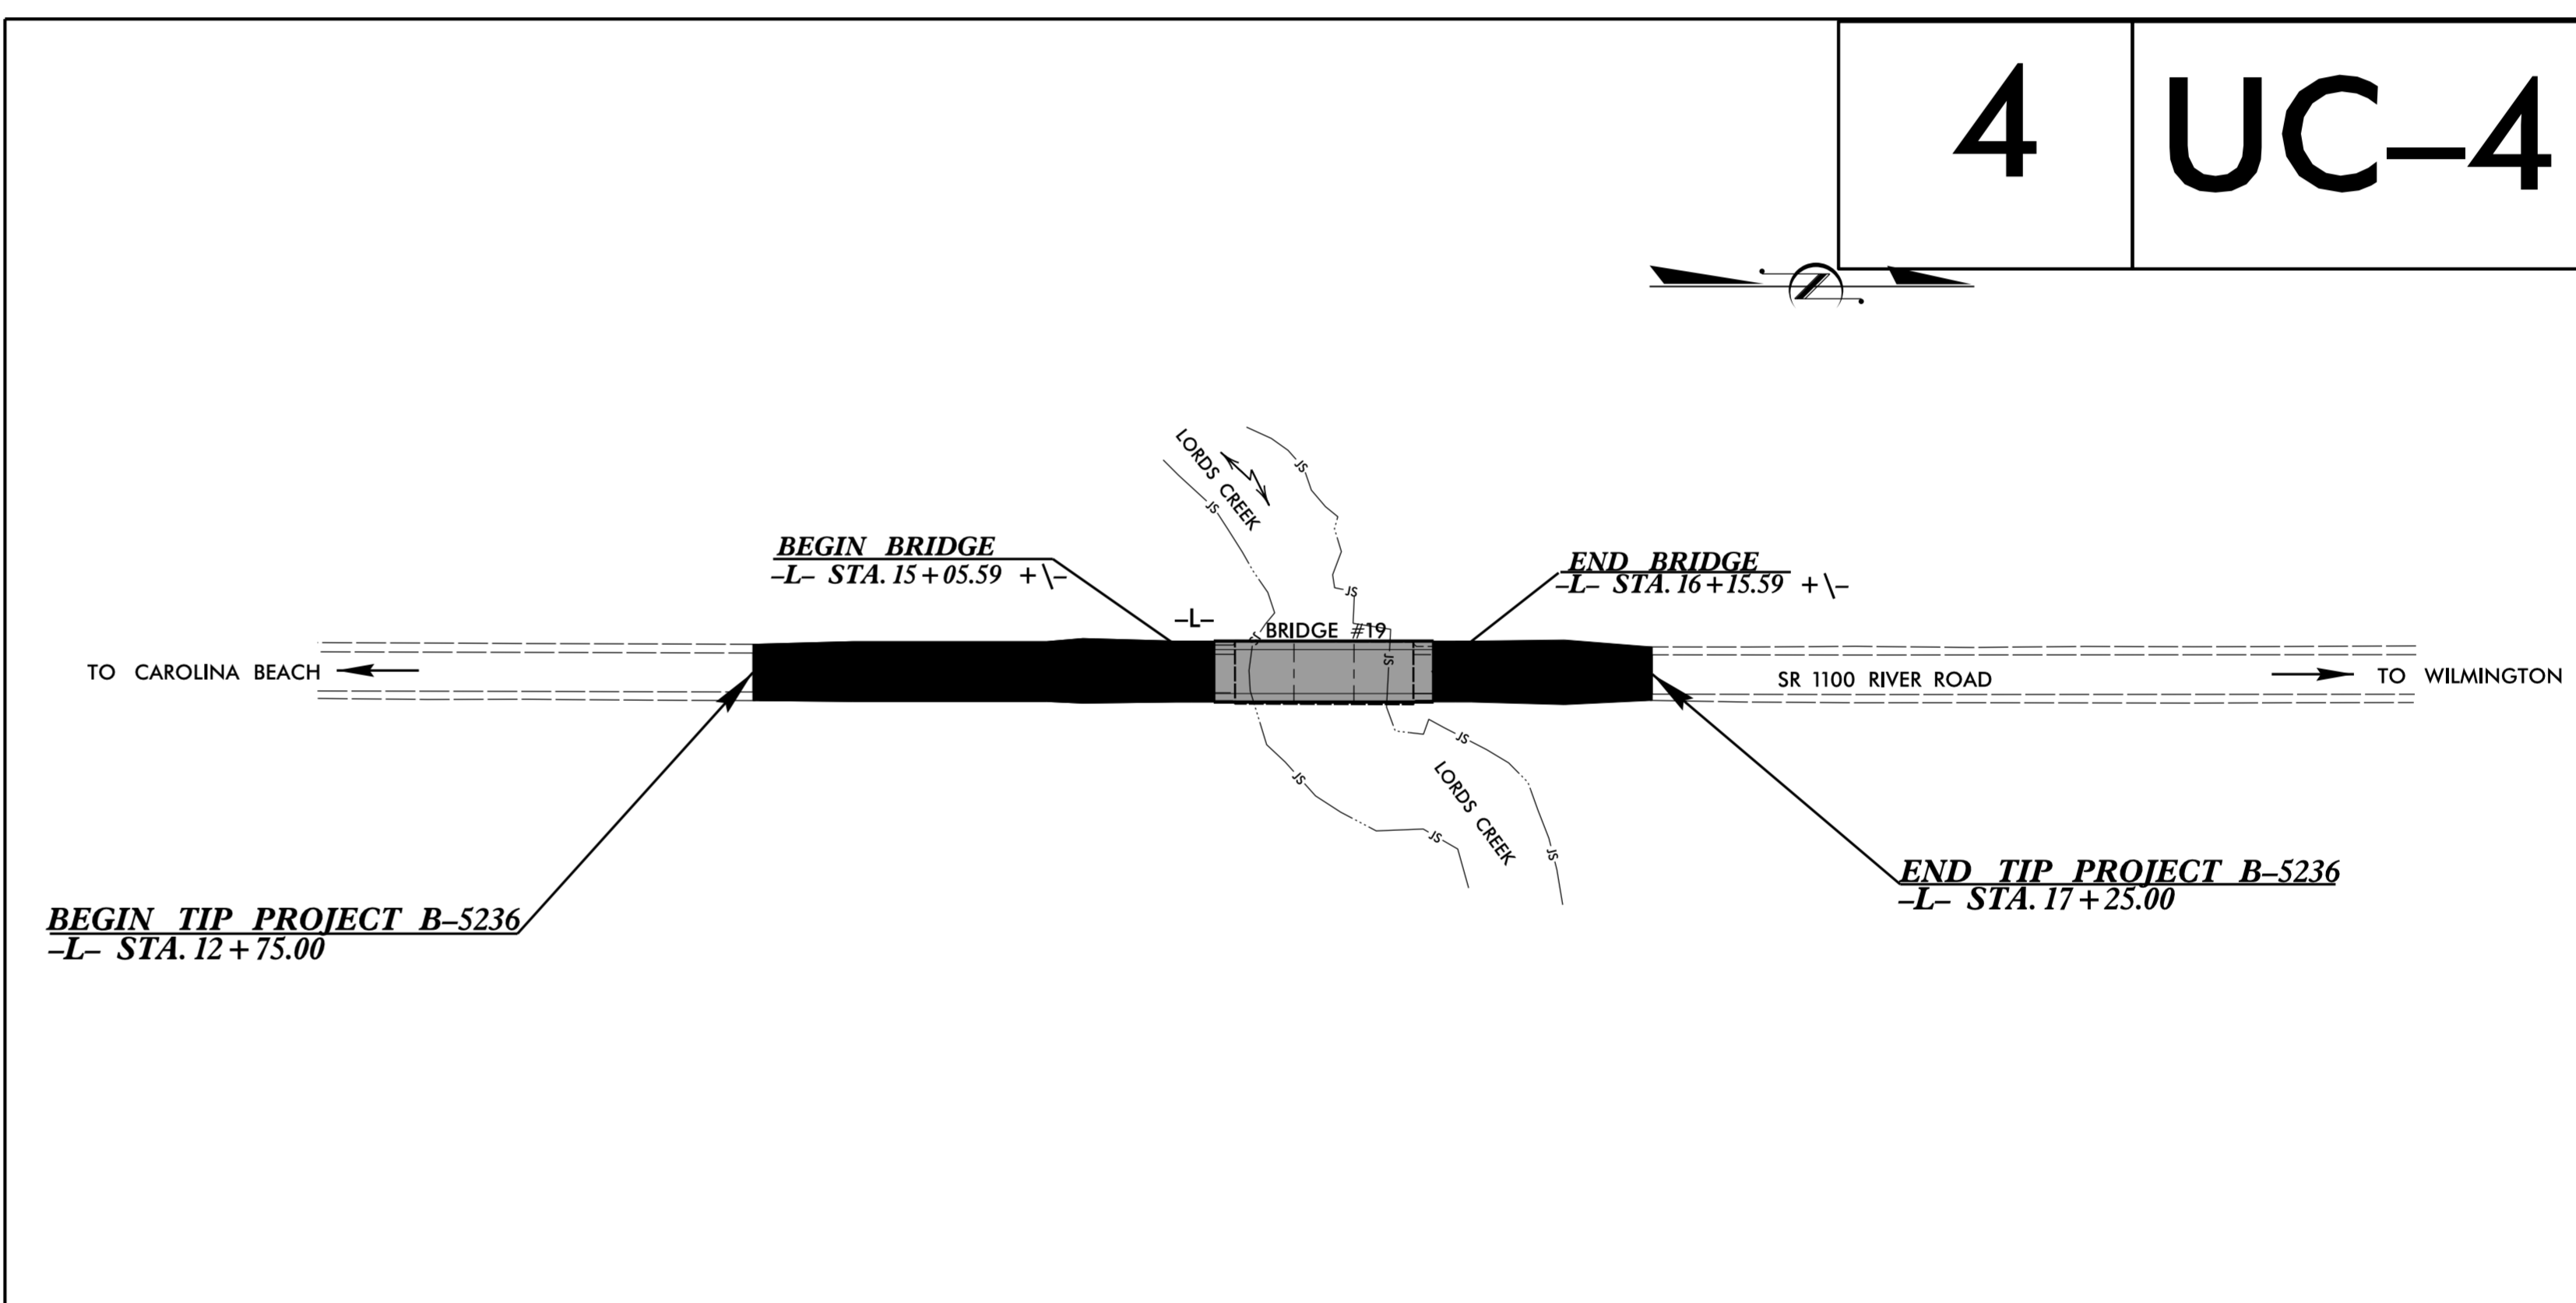

DOCUMENT NOT CONSIDERED FINAL
UNTIL ALL SIGNATURES ARE COMPLETED

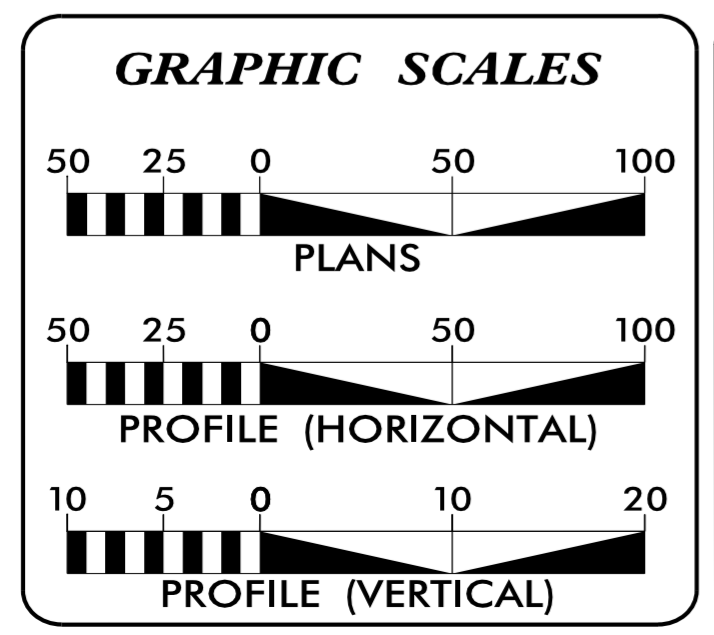


INDEX OF SHEETS

SHEET NO.:	DESCRIPTION:
UC-1	TITLE SHEET
UC-2	UTILITY SYMBOLOGY
UC-3	NOTES
UC-4	UTILITY CONSTRUCTION SHEET

WATER AND SEWER OWNERS ON PROJECT

(A) WATER	AQUA INC.
(B) FORCE MAIN SEWER	AQUA INC.

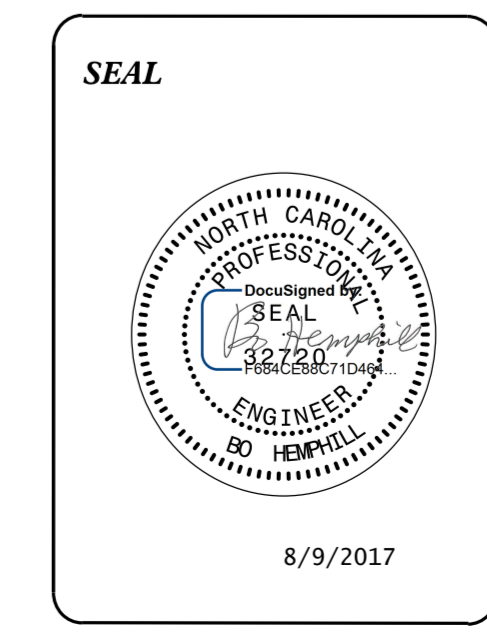

DIVISION OF HIGHWAYS UTILITIES UNIT
1555 MAIL SERVICES CENTER
RALEIGH, NC 27699-1555
PHONE (919) 707-6690
FAX (919) 250-4151

BO HEMPHILL P.E. UTILITIES REGIONAL ENGINEER
KELVIN MARTIN UTILITIES ENGINEER
KYLE PLEASANT UTILITIES AREA COORDINATOR
DAYTON MARTIN UTILITIES COORDINATOR

TIP PROJECT: B-5236