

**This electronic collection of documents is provided  
for the convenience of the user  
and is Not a Certified Document –**

**The documents contained herein were originally issued  
and sealed by the individuals whose names and license  
numbers appear on each page, on the dates appearing  
with their signature on that page.**

**This file or an individual page  
shall not be considered a certified document.**


09/08/99

T.I.P. NO.	SHEET NO.
B-5236	UO-1

NOTE:  
 ALL UTILITY WORK SHOWN ON THIS SHEET IS DONE BY OTHERS.  
 NO PAYMENT WILL BE MADE TO THE CONTRACTOR FOR UTILITY WORK SHOWN ON THIS SHEET.



**TIP PROJECT: B-5236**

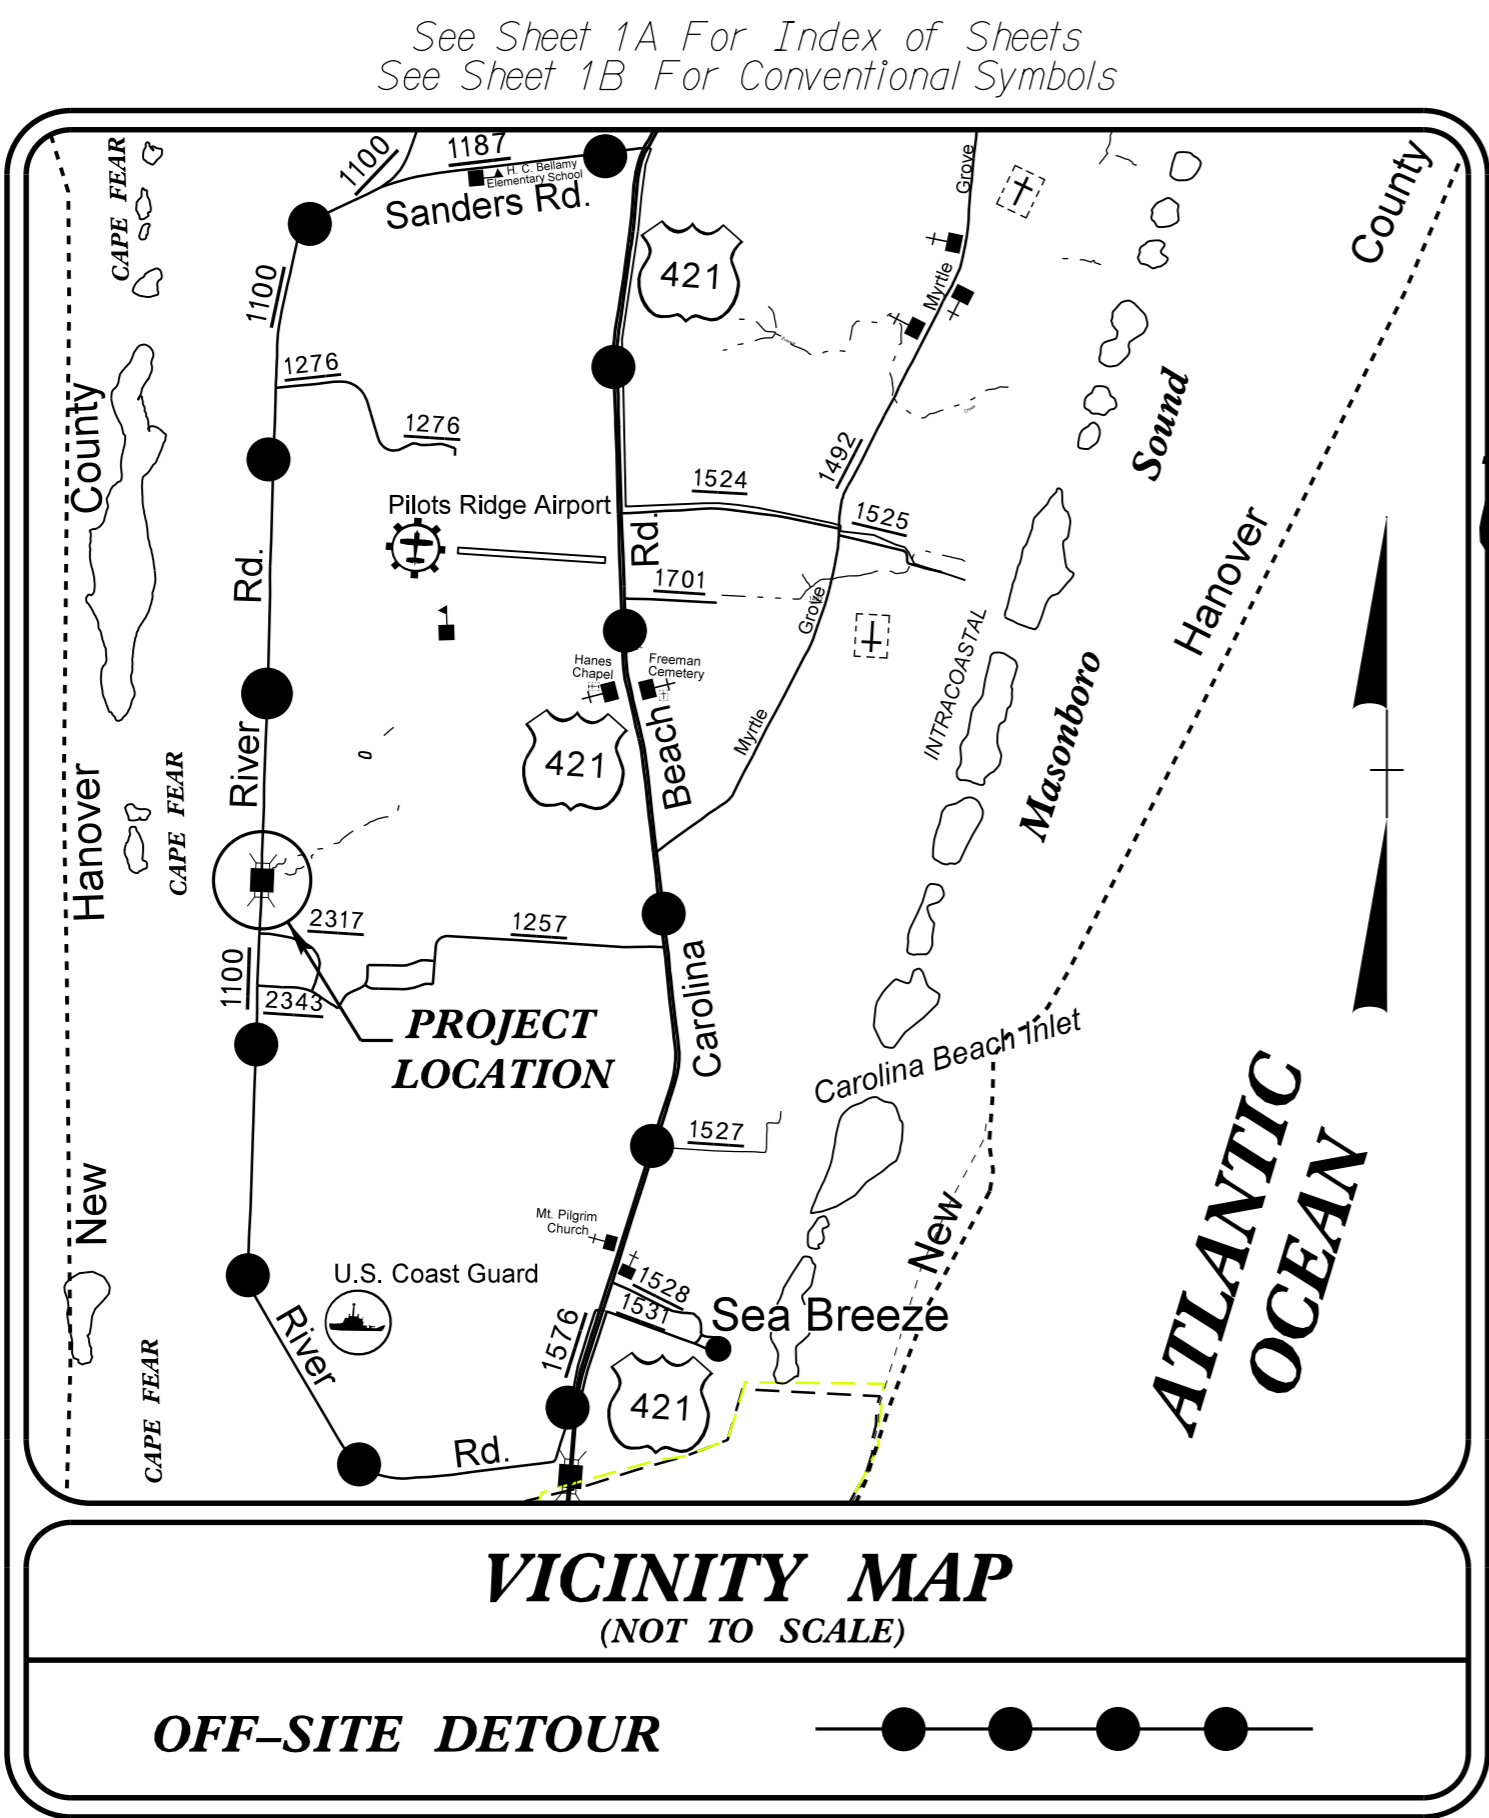


# STATE OF NORTH CAROLINA DIVISION OF HIGHWAYS


## UTILITIES BY OTHERS PLANS NEW HANOVER COUNTY

**LOCATION: BRIDGE 19 OVER LORD'S CREEK**

**TYPE OF WORK: RELOCATION OF TELEPHONE, WATER AND SEWER LINES**

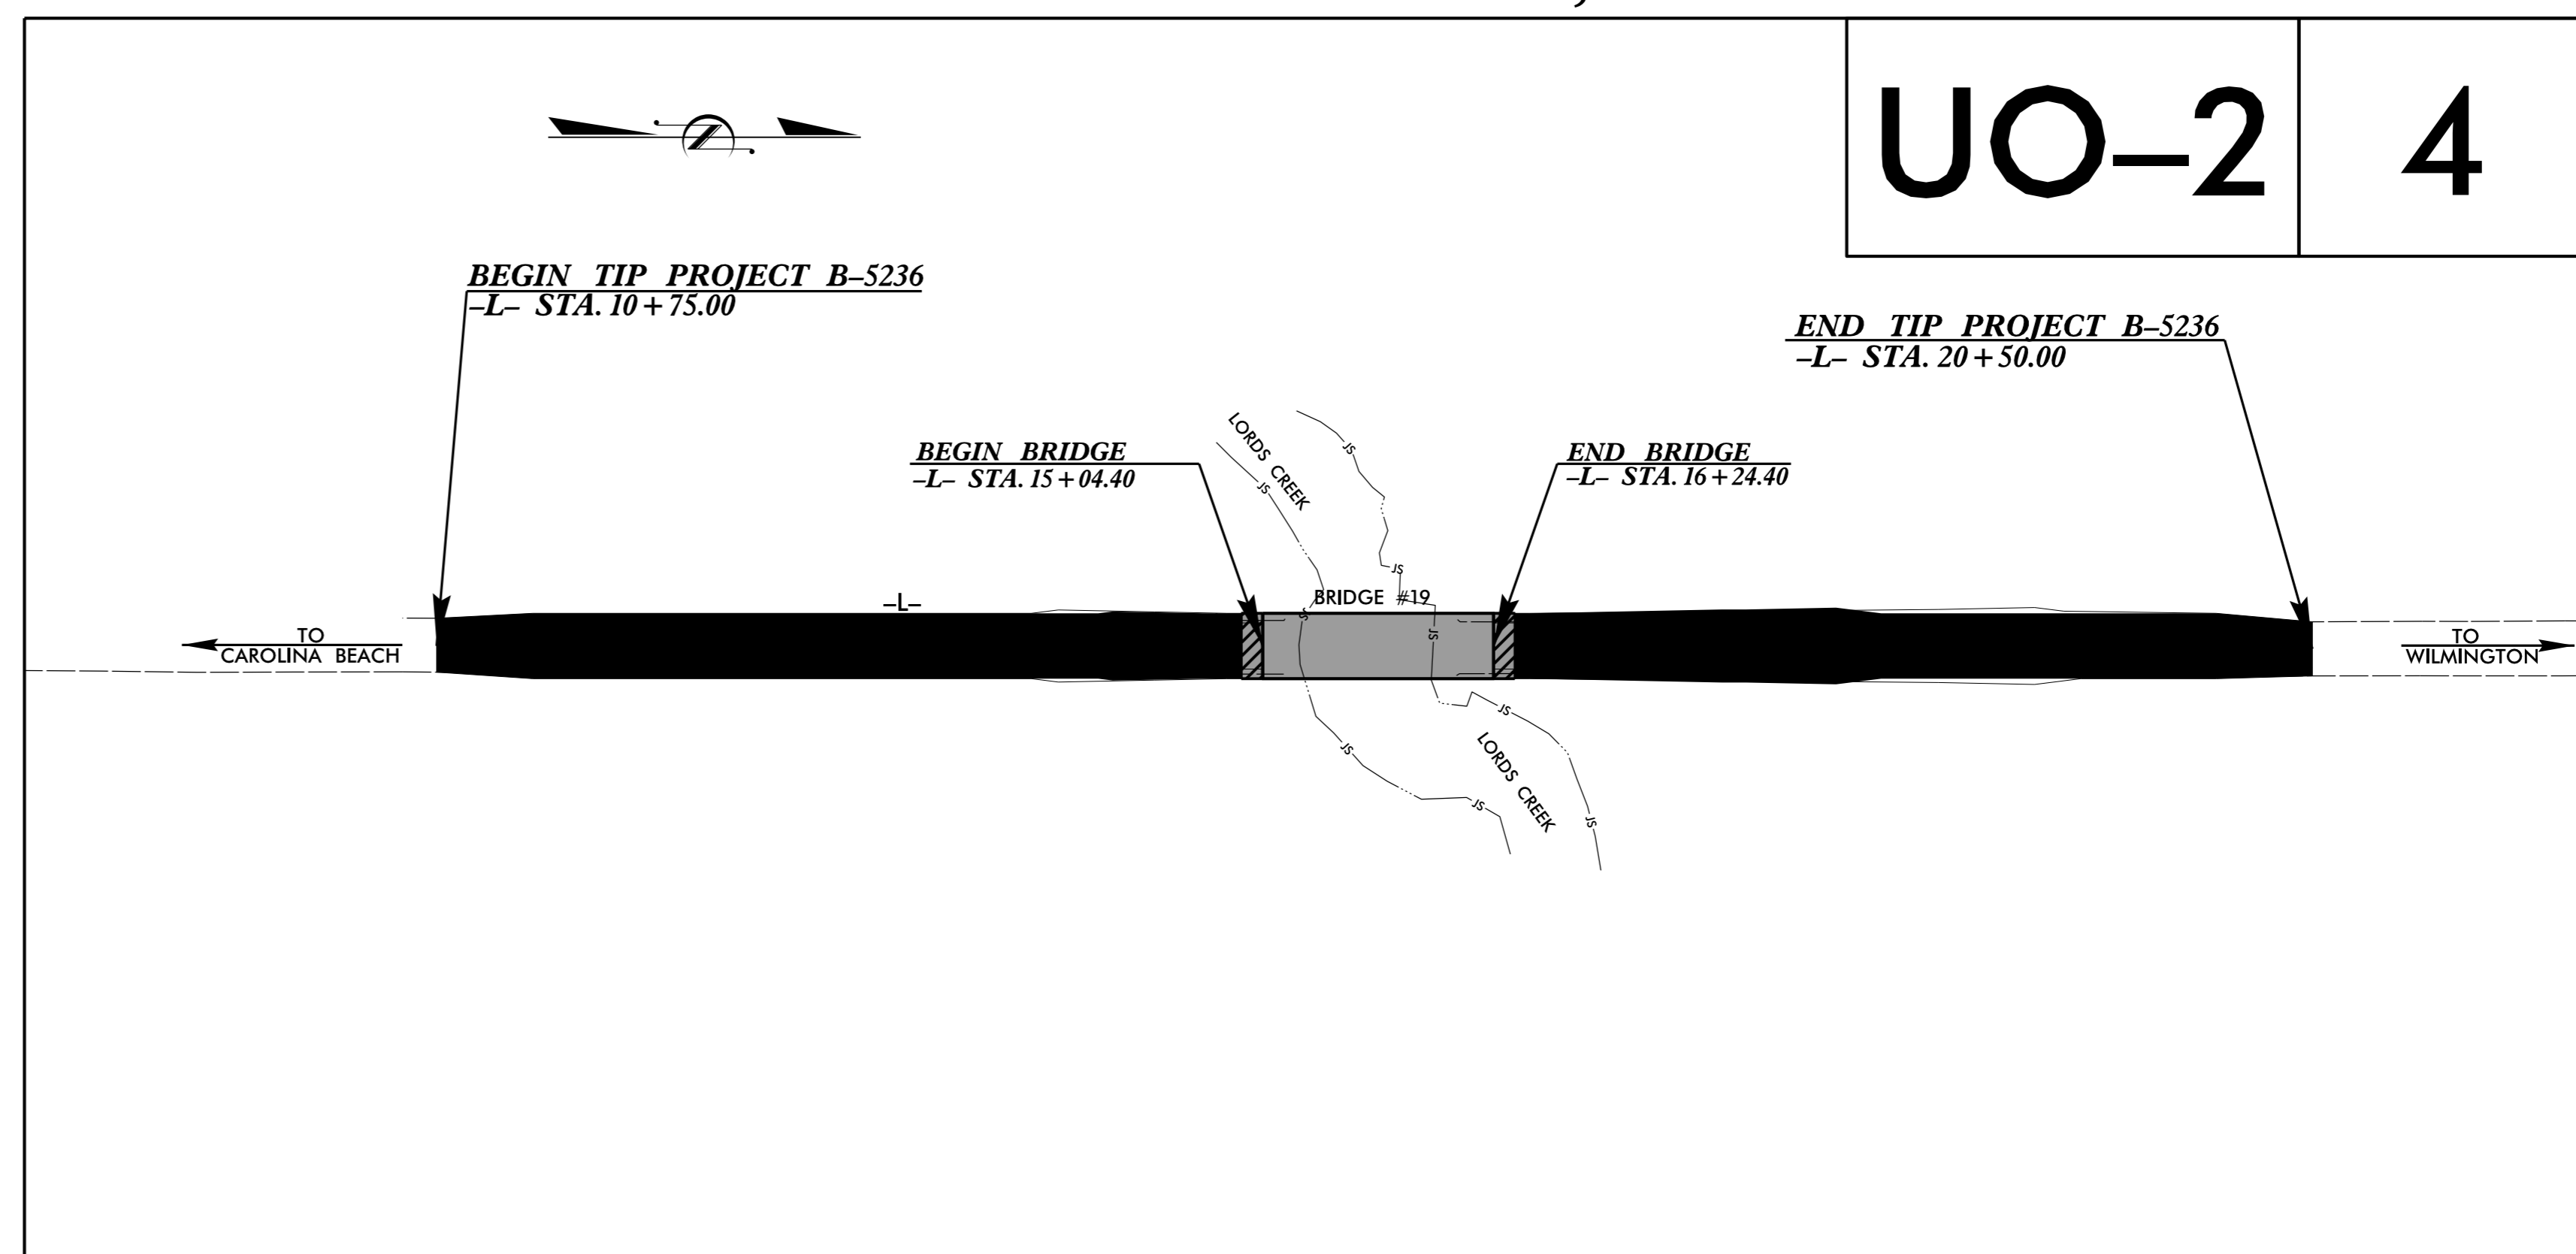

**GRAPHIC SCALES**

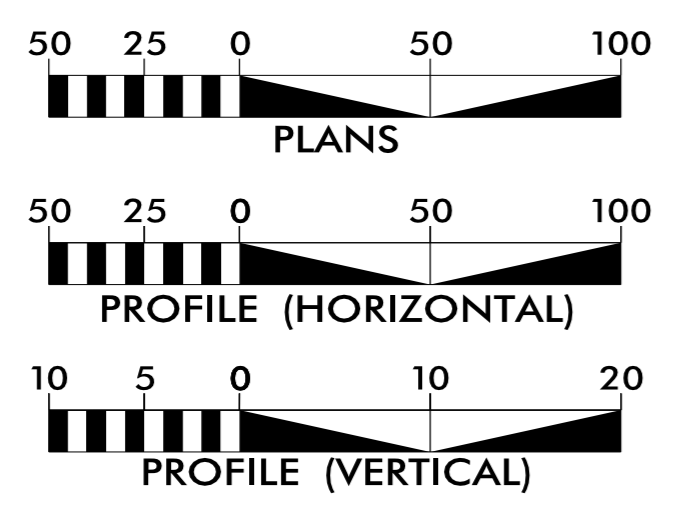


**INDEX OF SHEETS**

SHEET NO.:	DESCRIPTION:
UO-1	TITLE SHEET
UO-2	UBO PLAN SHEET

**UTILITY OWNERS WITH CONFLICTS**

- (A) TELEPHONE - AT&T
- (B) WATER - AQUA INC.

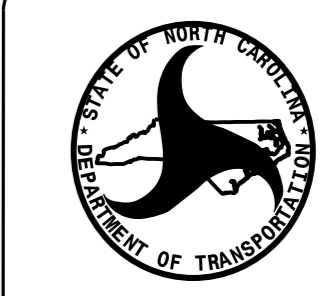

**DIVISION OF HIGHWAYS  
 UTILITIES UNIT**  
 1555 MAIL SERVICES CENTER  
 RALEIGH, NC 27699-1555  
 PHONE (919) 707-6690  
 FAX (919) 250-4151

<b>BO HEMPHILL, P.E.</b>	UTILITIES REGIONAL ENGINEER
<b>KELVIN MARTIN</b>	UTILITIES ENGINEER
<b>KYLE PLEASANT</b>	UTILITIES AREA COORDINATOR
<b>DAYTON MARTIN</b>	UTILITIES COORDINATOR

15-AUG-2017 14:25  
 R:\Utilities\Engineering\UBO\Proj\B-5236\Final\Uplan\B5236\_U1-fsh\_U01.psh.dgn  
 \$\$\$USERNAME\$\$\$

### UTILITIES BY OTHERS

NOTE:  
 ALL UTILITY WORK SHOWN ON THIS SHEET WILL BE DONE BY OTHERS.  
 NO PAYMENT WILL BE MADE TO THE CONTRACTOR FOR UTILITY WORK SHOWN ON THIS SHEET.

NAD 83/NSRS 2007

5/14/99  
 15-AUG-2017 14:27:06 Final\UOplan\B5236\_Ut\_rdy4\_UO02.psh.dgn

