


PROJECT REFERENCE NO. U-4751	SHEET NO. 2B-7
RW SHEET NO.	ROADWAY DESIGN ENGINEER

**DOCUMENT NOT CONSIDERED FINAL  
 UNLESS ALL SIGNATURES COMPLETED**

- CONCRETE CURB /GUTTER & MONOLITHIC ISLAND
- SIDEWALK, MUP & FULL DEPTH PAVED SHOULDER
- PROPOSED TRAFFIC SIGNAL

### -Y1- US 17 BUS MARKET ST, -Y1RPA- & -Y1RPD-

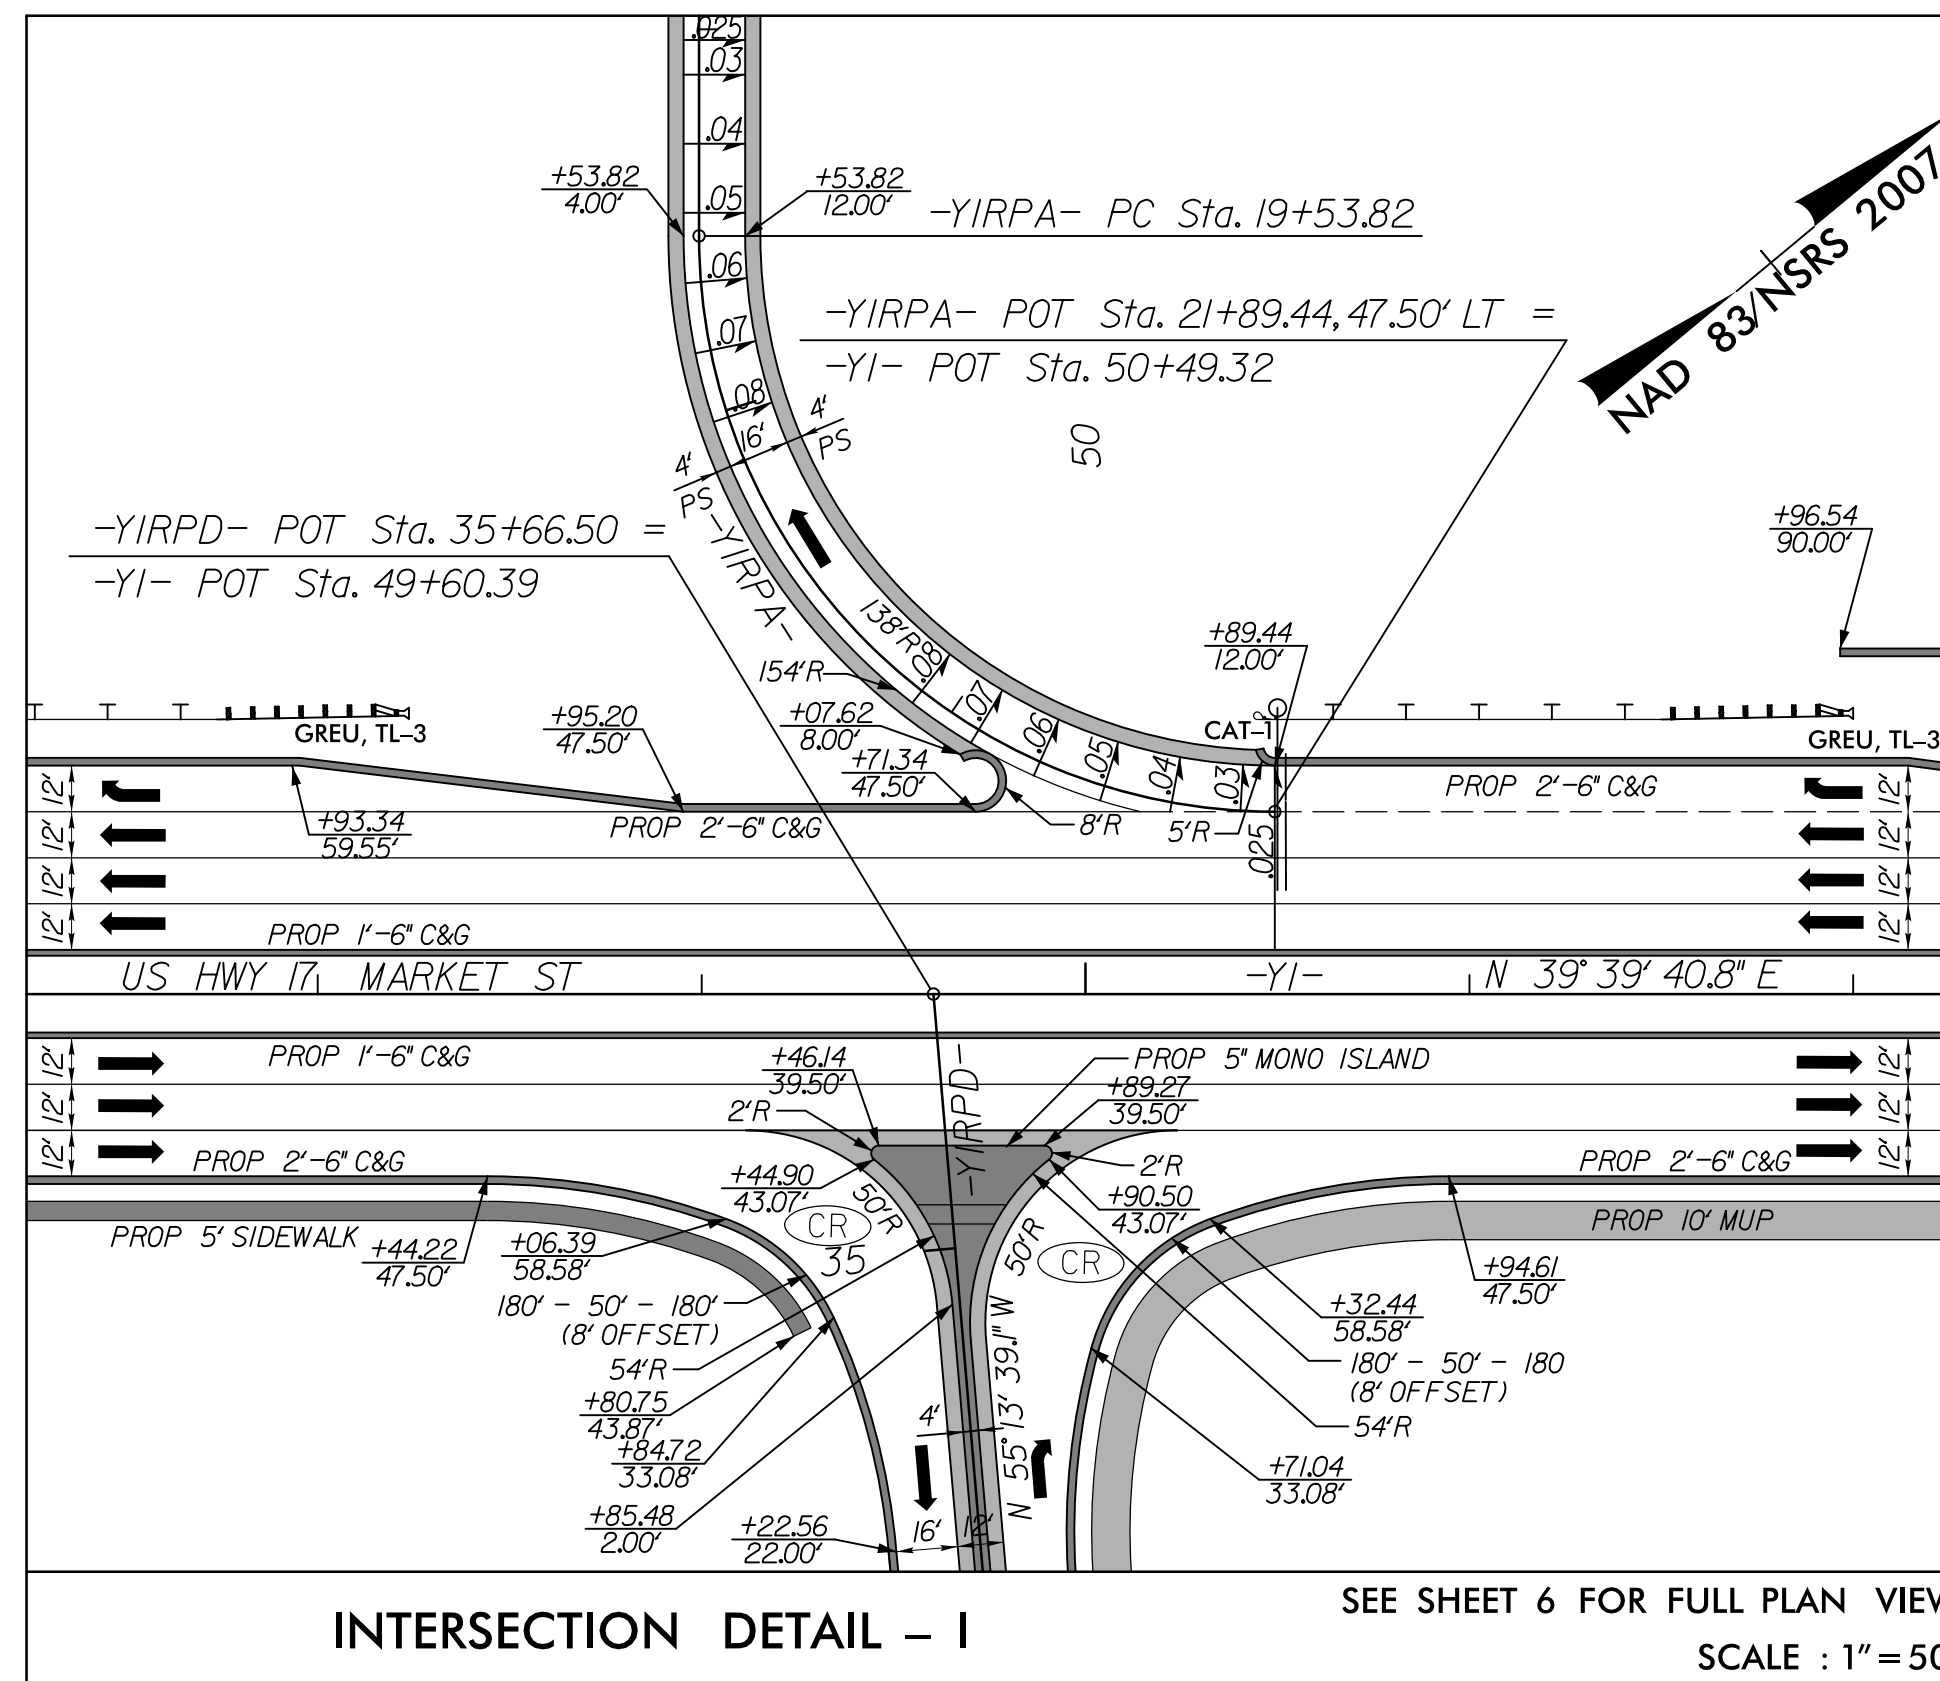

### -Y1- US 17 BUS MARKET ST, -Y13-

