


TEMPORARY CRASH CUSHION
 STA. 82+70+/- -Y8-
 BEGIN PORTABLE CONCRETE BARRIER
 SEE TYPICAL #1 ON SHEET TMP-2
 STA. 84+70+/- -Y8-
 BEGIN 6' LATERAL TRANSITION INTO MEDIAN
 TIE TO EXISTING MARKINGS
 STA. 88+90+/- -Y8-
 END 6' LATERAL TRANSITION INTO MEDIAN

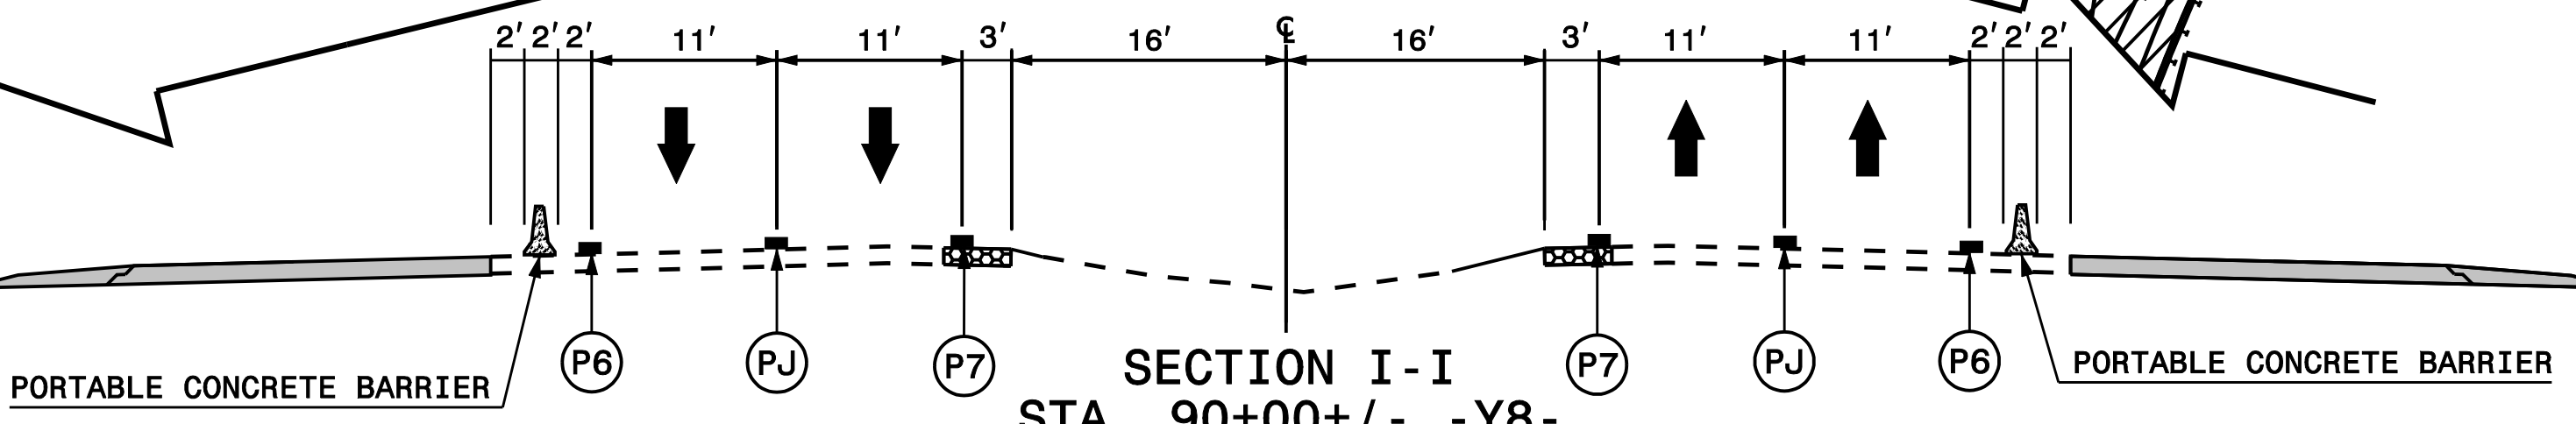

DOCUMENT NOT CONSIDERED FINAL
 UNLESS ALL SIGNATURES COMPLETED

PLAN PREPARED IN THE OFFICE OF:
PROGRESSIVE
 DESIGN GROUP, INC.
 ENGINEERS • CONSULTANTS

APPROVED: *Smiley* DATE: 6/26/2017
 SEAL
 NORTH CAROLINA PROFESSIONAL ENGINEER
 SEAL 025465
 TIM ARET

DIVISION OF HIGHWAYS
 STATE OF NORTH CAROLINA
 DEPARTMENT OF TRANSPORTATION
 WORK ZONE TRAFFIC CONTROL

TRANSPORTATION
 MANAGEMENT PLAN
 PHASE I OVERVIEWS
 AREA 2