


MAD 8/28/RS 2007

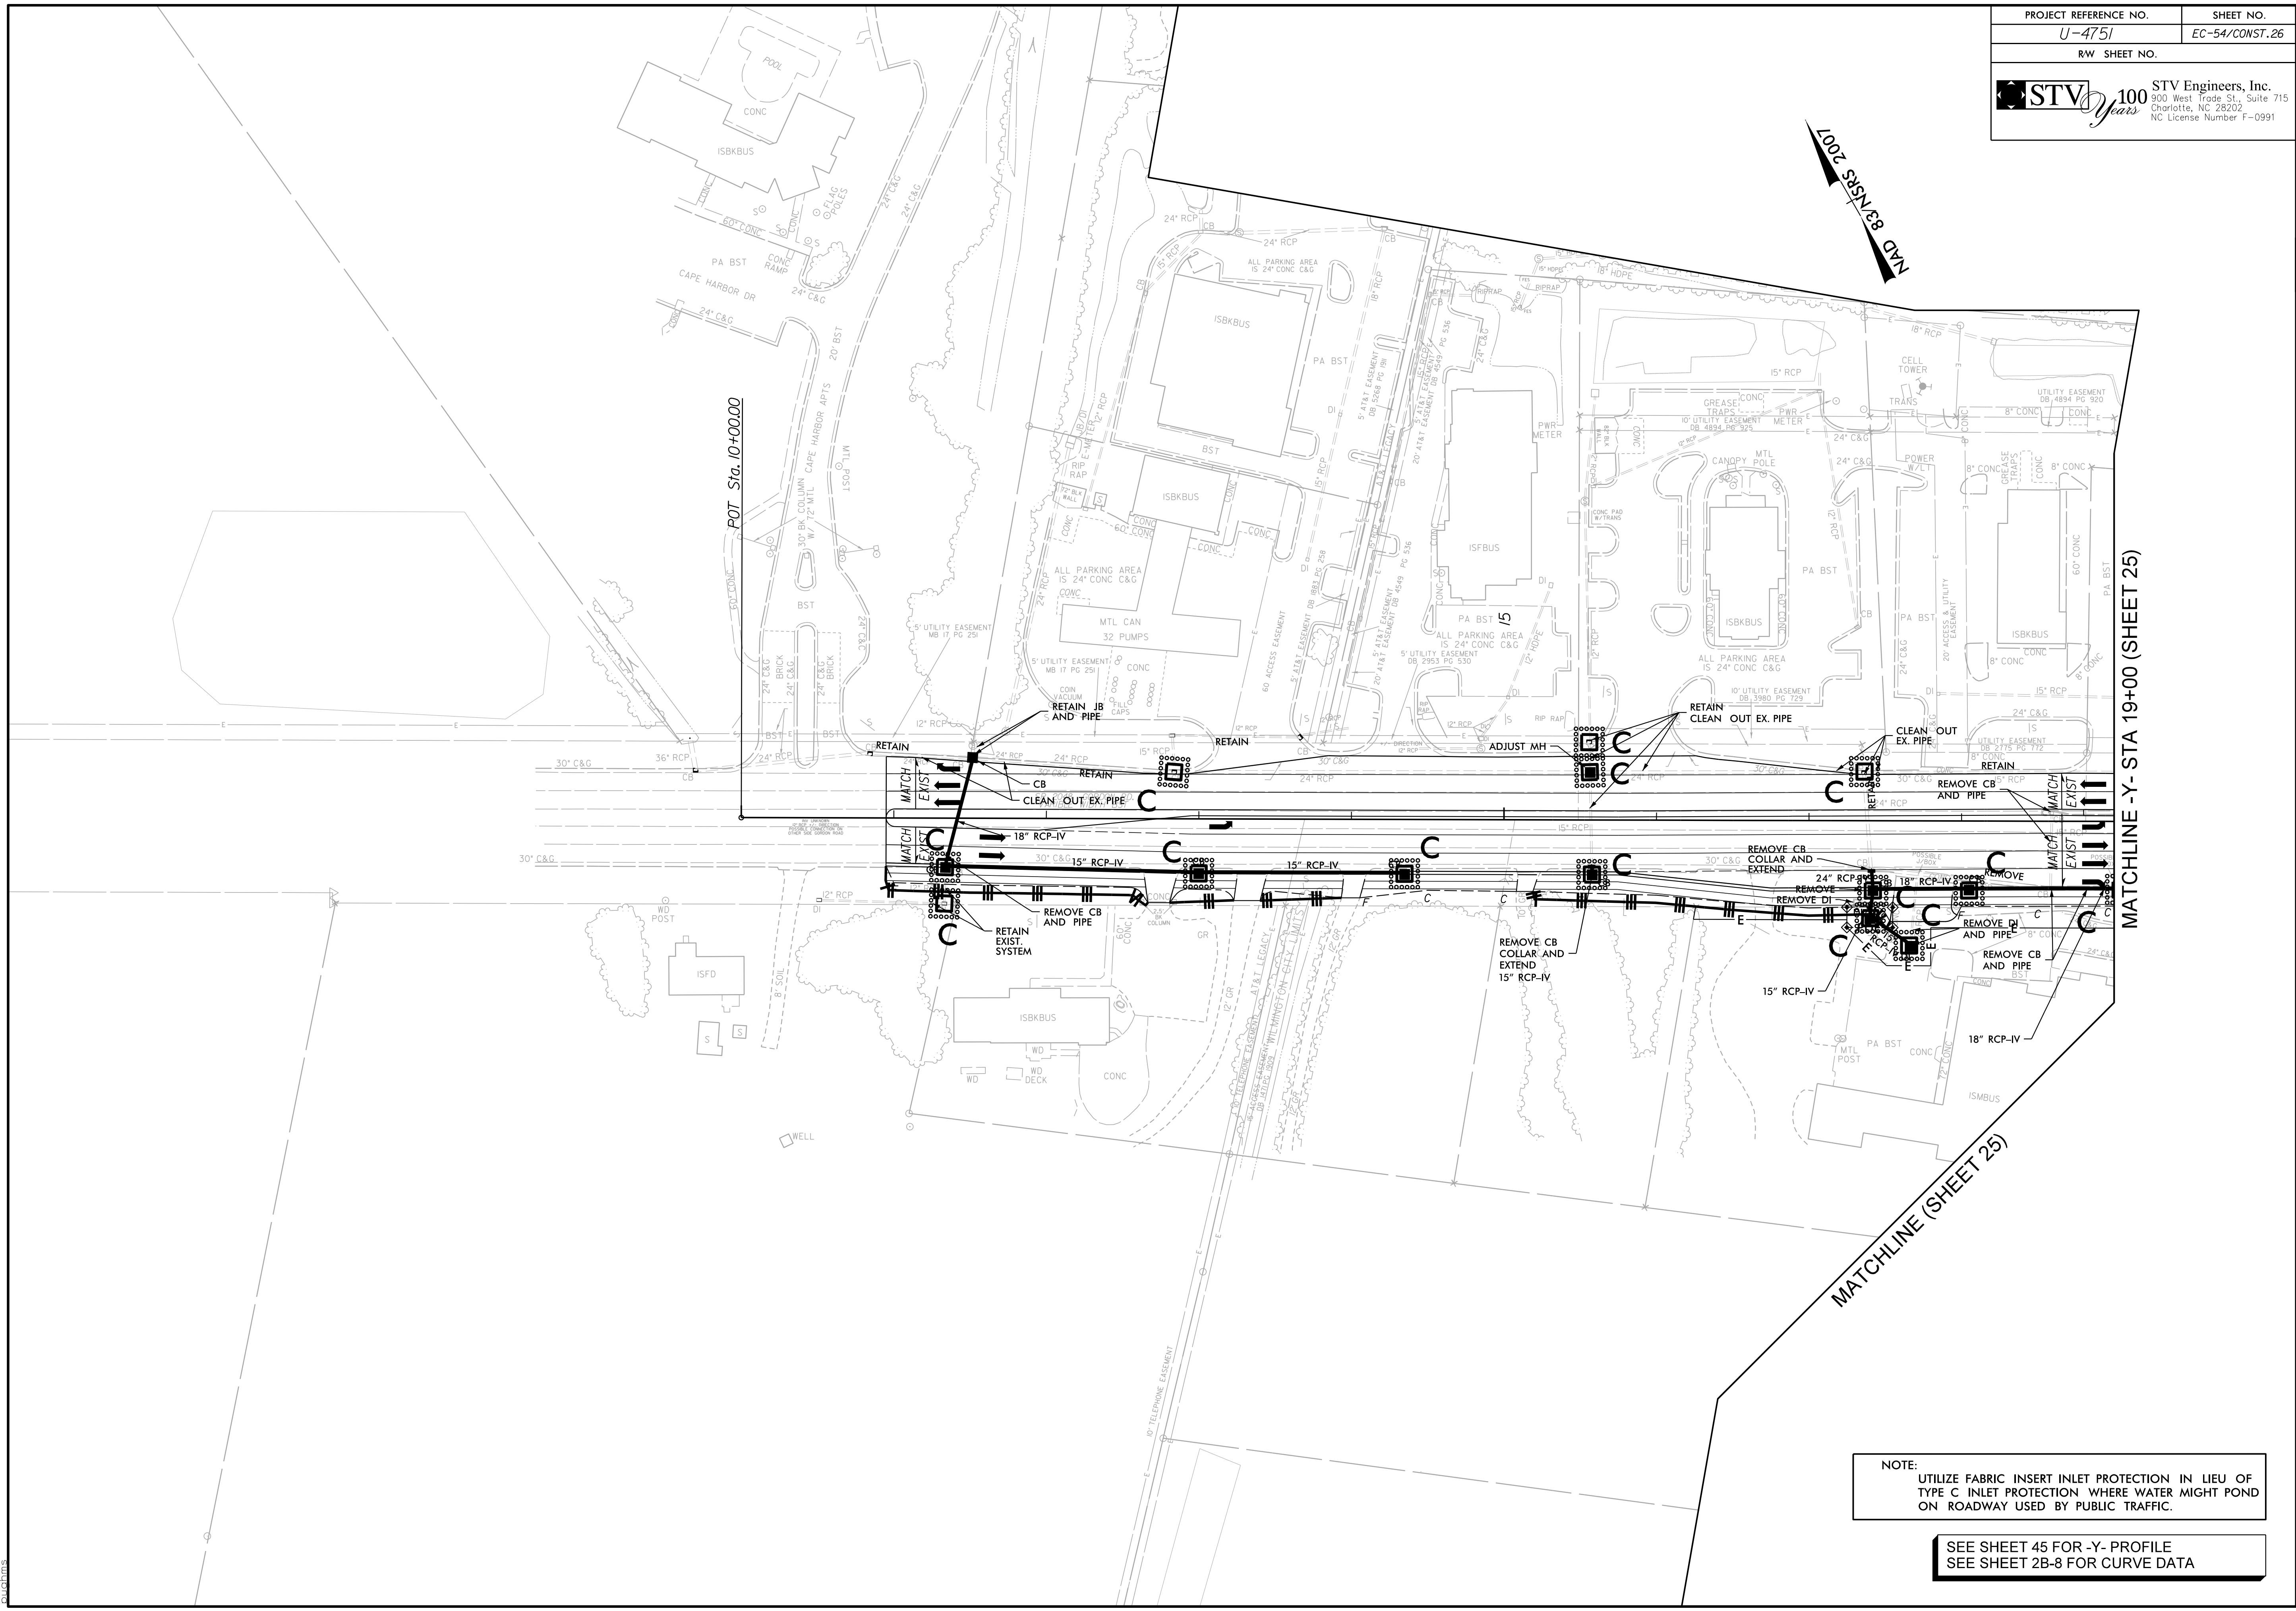

POT Sta. 10+00.00

MATCHLINE -Y- STA 19+00 (SHEET 25)

MATCHLINE (SHEET 25)

NOTE:  
 UTILIZE FABRIC INSERT INLET PROTECTION IN LIEU OF  
 TYPE C INLET PROTECTION WHERE WATER MIGHT POND  
 ON ROADWAY USED BY PUBLIC TRAFFIC.

SEE SHEET 45 FOR -Y- PROFILE  
 SEE SHEET 2B-8 FOR CURVE DATA